




1 ELEVATION AT ROLL GATE COLUMN (TYPE 'A')
L6.3 SCALE: 3/4" = 1'-0"

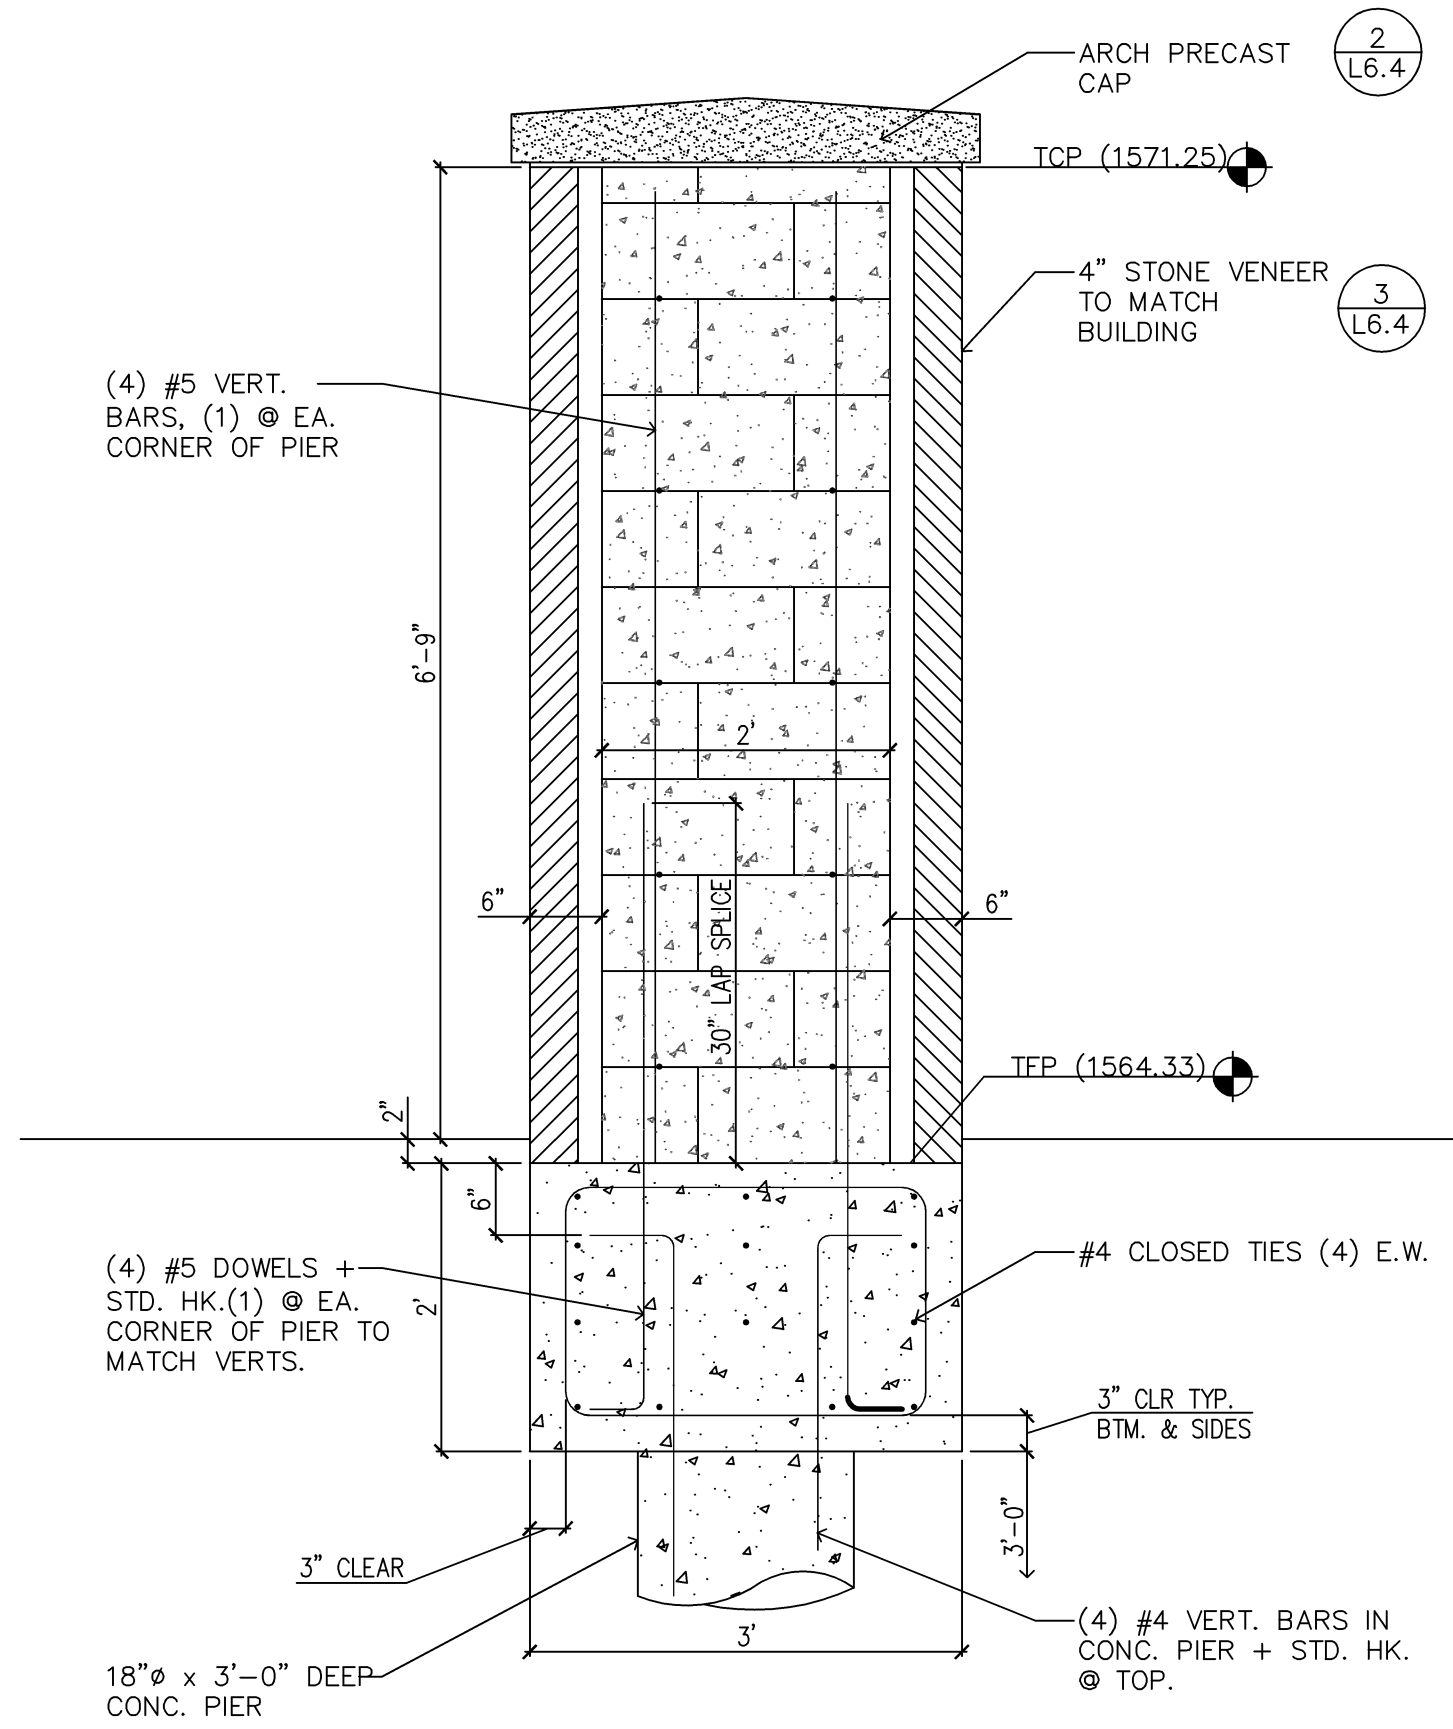


2 SECTION AT ROLL GATE COLUMN (TYPE 'A')
L6.3 SCALE: 3/4" = 1'-0"

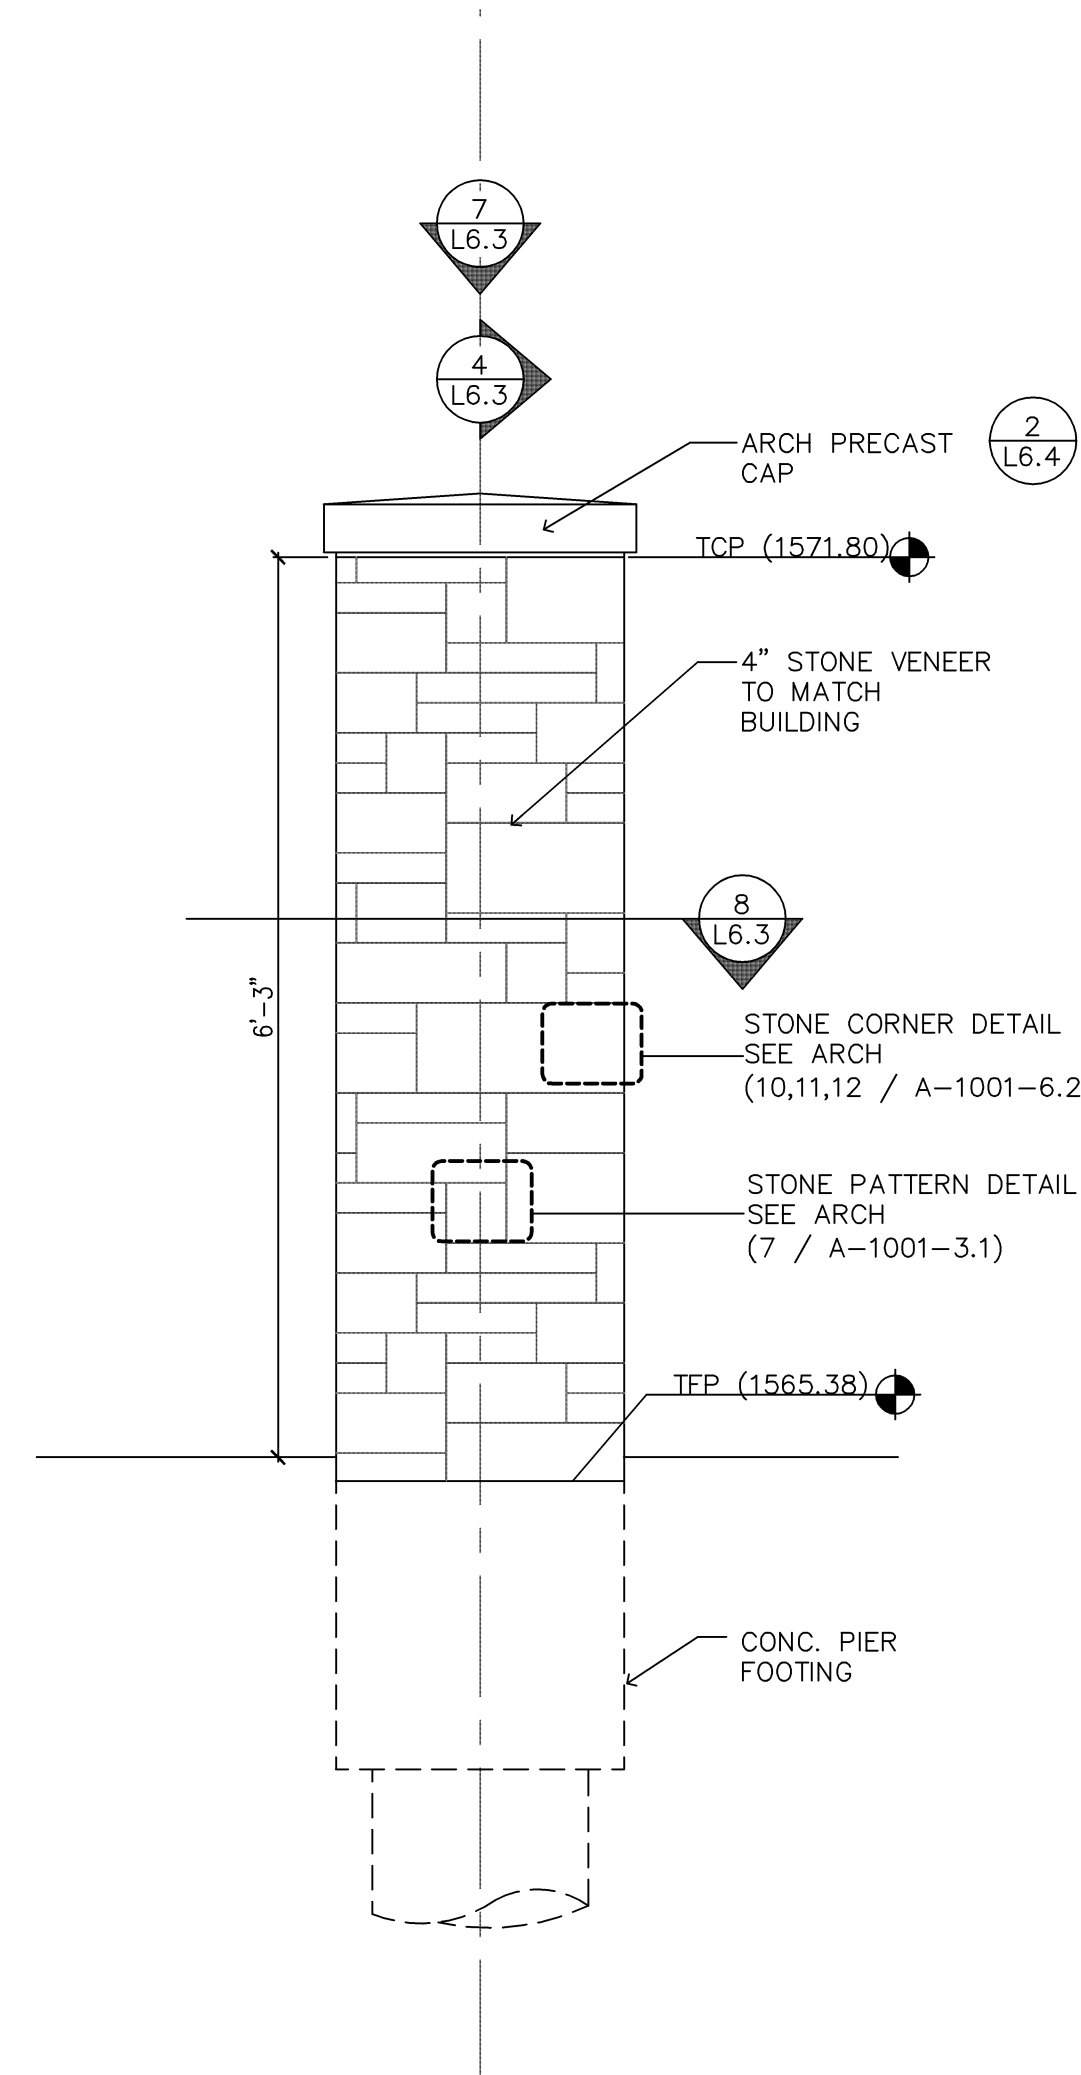


3 ELEVATION AT PEDESTRIAN COLUMN (TYPE 'B')
L6.3 SCALE: 3/4" = 1'-0"

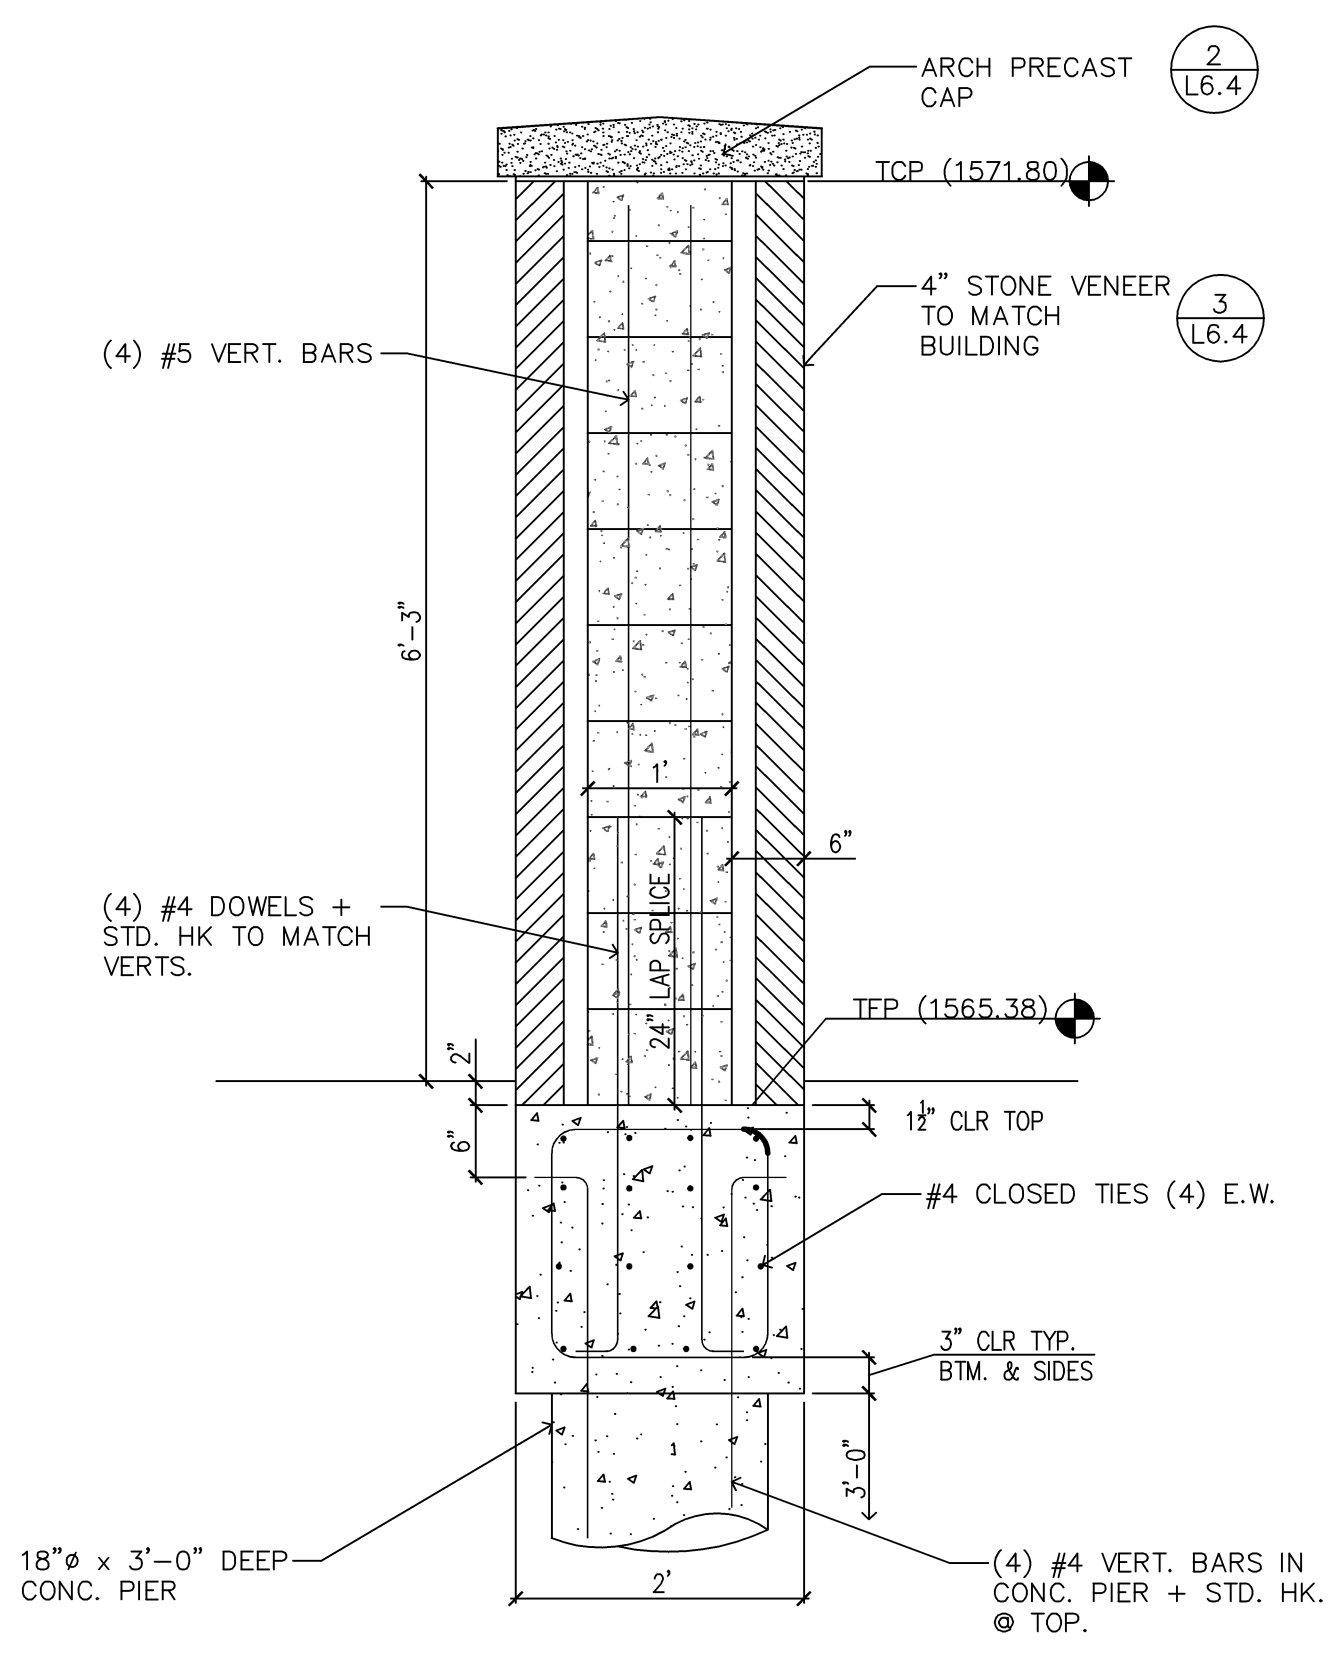


4 SECTION AT PEDESTRIAN COLUMN (TYPE 'B')
L6.3 SCALE: 3/4" = 1'-0"

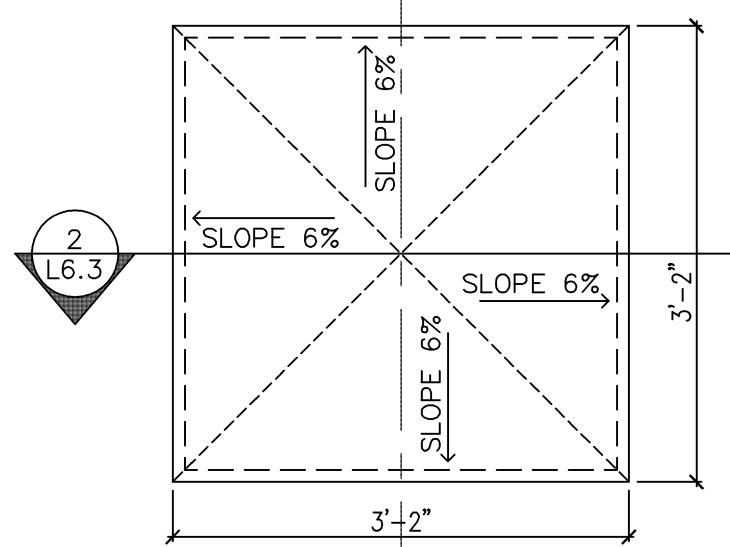


5 PLAN AT ROLL GATE COLUMN (TYPE 'A')
L6.3 SCALE: 3/4" = 1'-0"

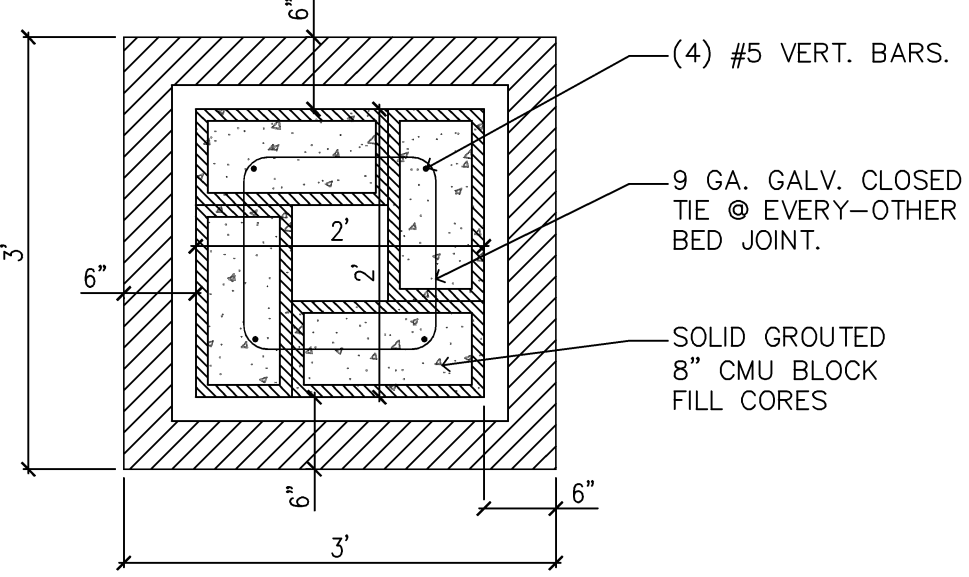


6 SECTION AT ROLL GATE COLUMN (TYPE 'A')
L6.3 SCALE: 3/4" = 1'-0"

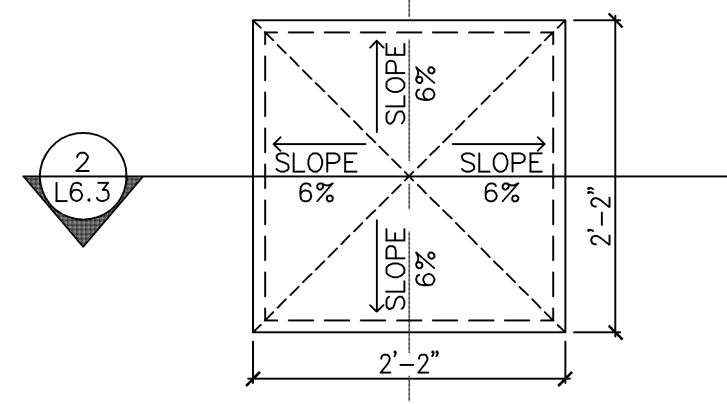


7 PLAN AT PEDESTRIAN COLUMN (TYPE 'B')
L6.3 SCALE: 3/4" = 1'-0"

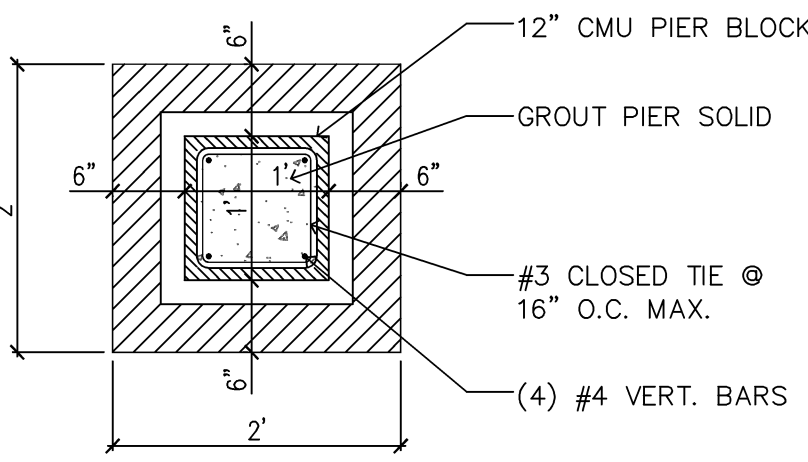


8 SECTION AT PEDESTRIAN COLUMN (TYPE 'B')
L6.3 SCALE: 3/4" = 1'-0"

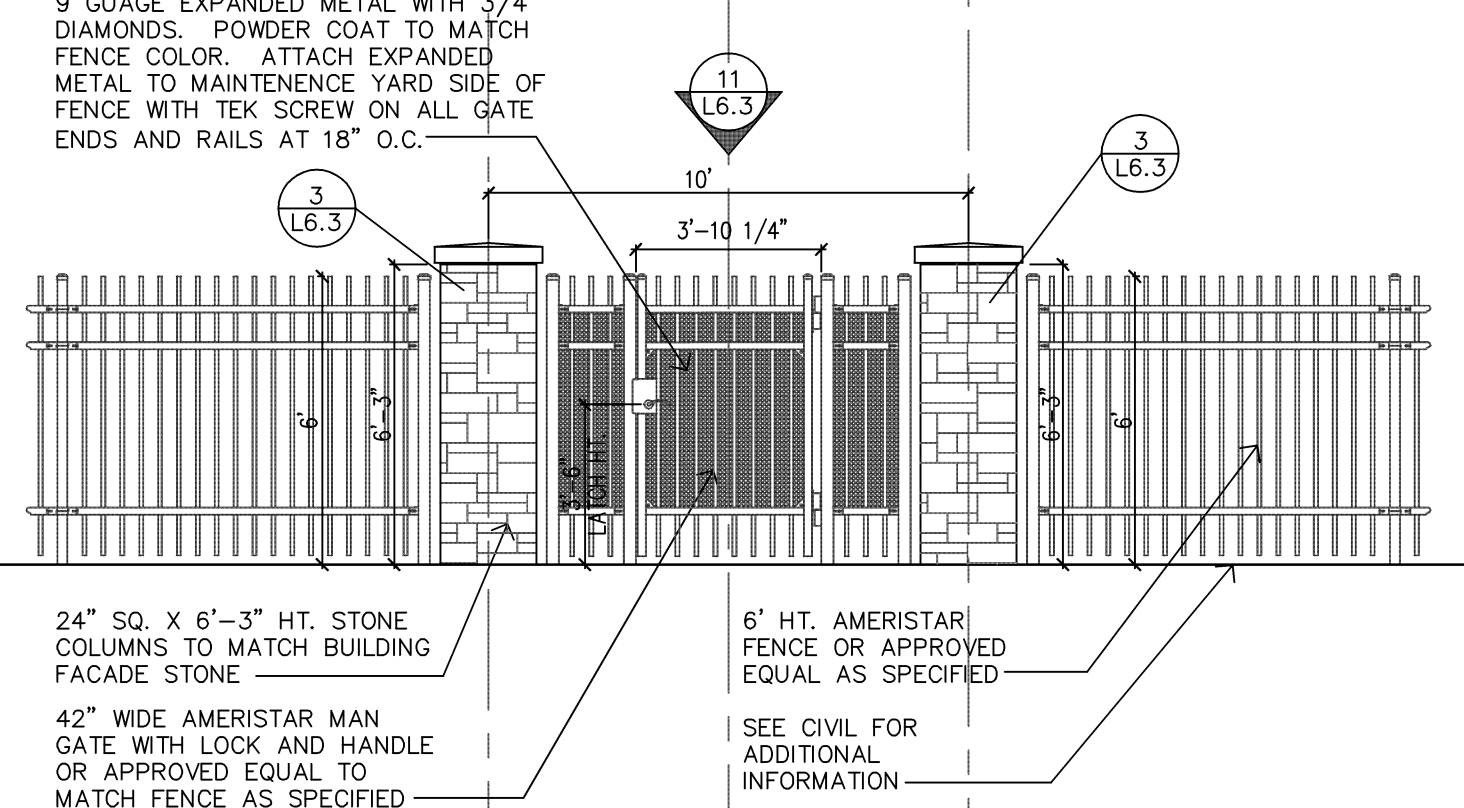


9 ELEVATION AT PEDESTRIAN GATE AND COLUMNS
L6.3 SCALE: 1/2" = 1'-0"

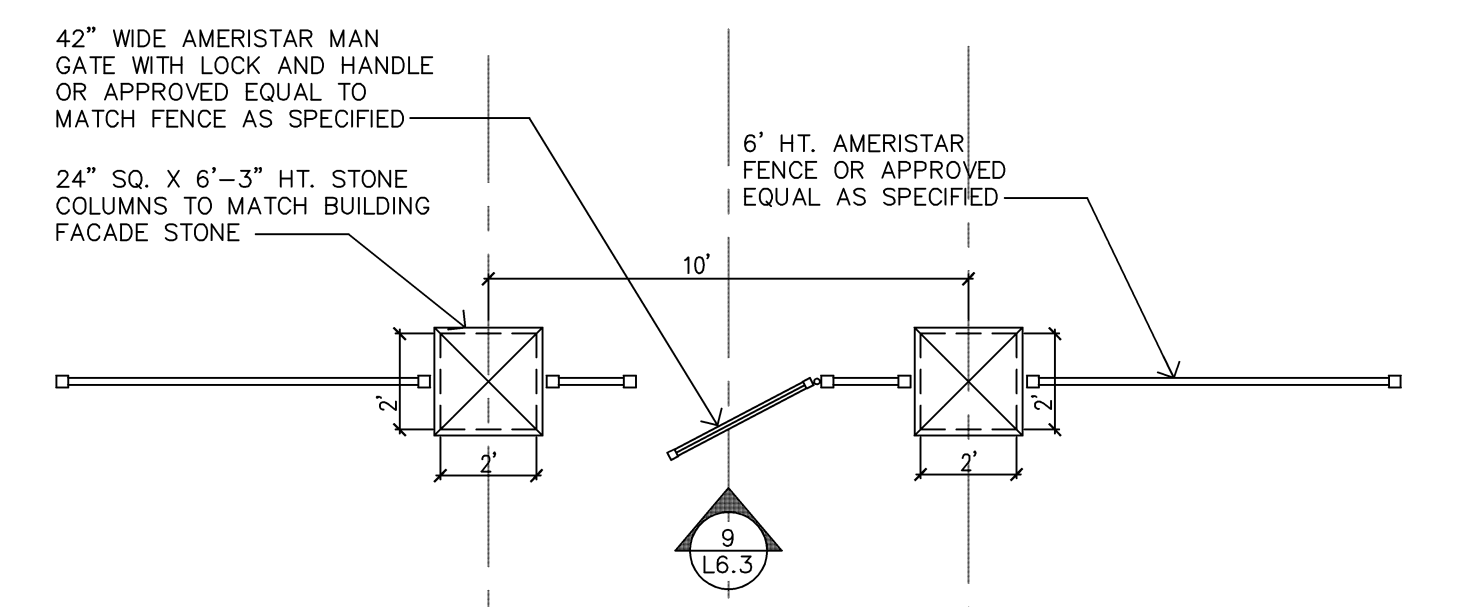

11 PLAN AT PEDESTRIAN GATE AND COLUMNS
L6.3 SCALE: 1/2" = 1'-0"

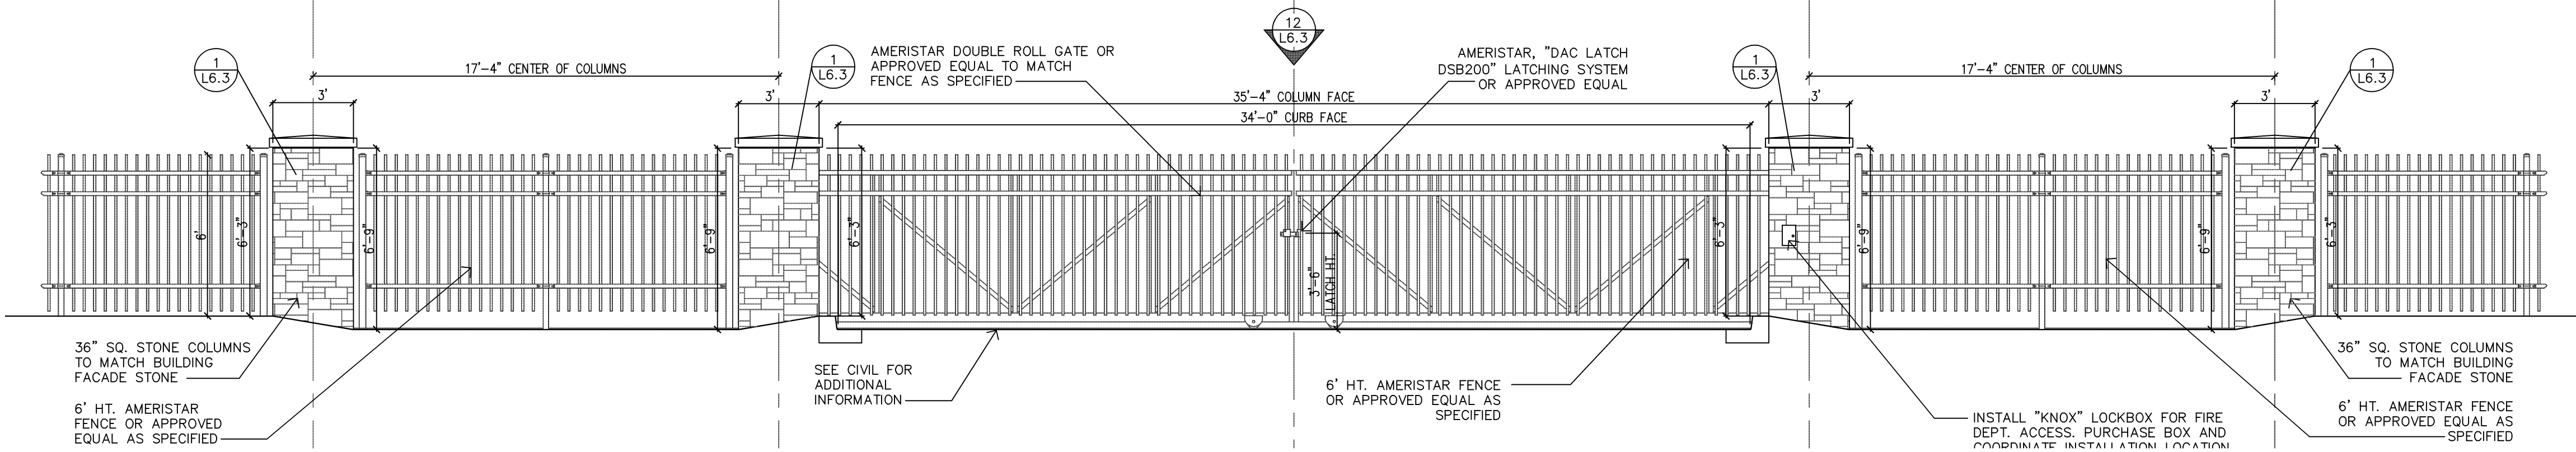

10 ELEVATION AT ROLL GATE ENTRANCE INTO MAINTENANCE YARD
L6.3 SCALE: 1/4" = 1'-0"

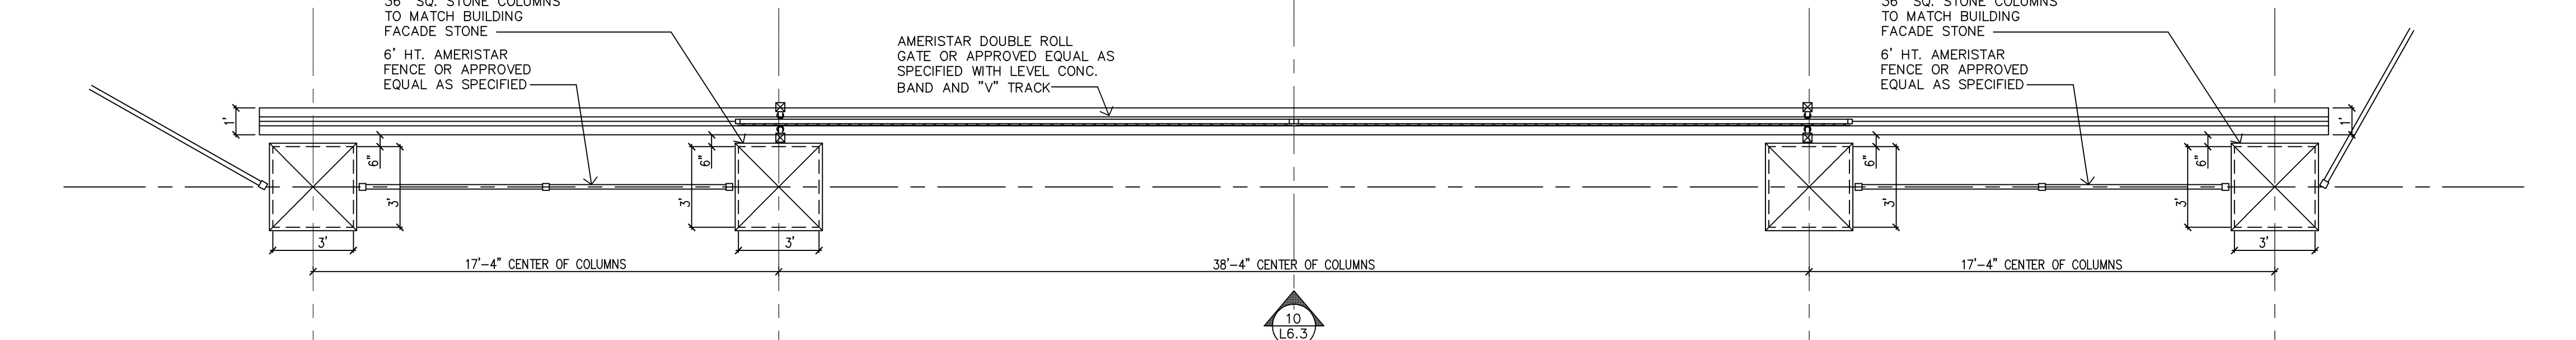

12 PLAN ROLL GATE ENTRANCE INTO MAINTENANCE YARD
L6.3 SCALE: 1/4" = 1'-0"

BID DOCUMENTS 7/1/2011

Revisions	Date

I HEREBY CERTIFY THAT THIS PLAN, SPECIFICATION, OR REPORT WAS PREPARED BY ME OR UNDER MY DIRECT SUPERVISION AND THAT I AM A DULY LICENSED LANDSCAPE ARCHITECT UNDER THE LAWS OF THE STATE OF MINNESOTA.	
PRINT NAME: CURT H. CLAYS	
SIGNATURE: <i>Curt H. Clays</i>	
DATE: 13 MAY 2011 LICENSE # 45613	

Anderson Engineering of Minnesota, LLC
19805 1st AVENUE NORTH, SUITE 100, PLYMOUTH, MN 55441
TEL (763) 412-4000 FAX (763) 412-4090
www.ae-mn.com

NATIONAL CEMETERY ADMINISTRATION

Drawing Title	Project Title			Date
LANDSCAPE DETAILS	REPLACE ADMINISTRATION AND MAINTENANCE BUILDING AND SITE IMPROVEMENTS			7-1-2011
Approved: Director, Office of Construction Management	Building Number	Checked GRJ	Drawn AMT/PSH	Project No. 906CM3009
Approved: Director, Project Management Service	Location EAGLE POINT NATIONAL CEMETERY 2763 RILEY ROAD EAGLE POINT, OR 97524			DRAWING NO. L-6.3 Dwg. 38 DF 181