




1 ENLARGED DETAIL AT RETAINING WALL  
L6.4 SCALE: 3" = 1'-0"

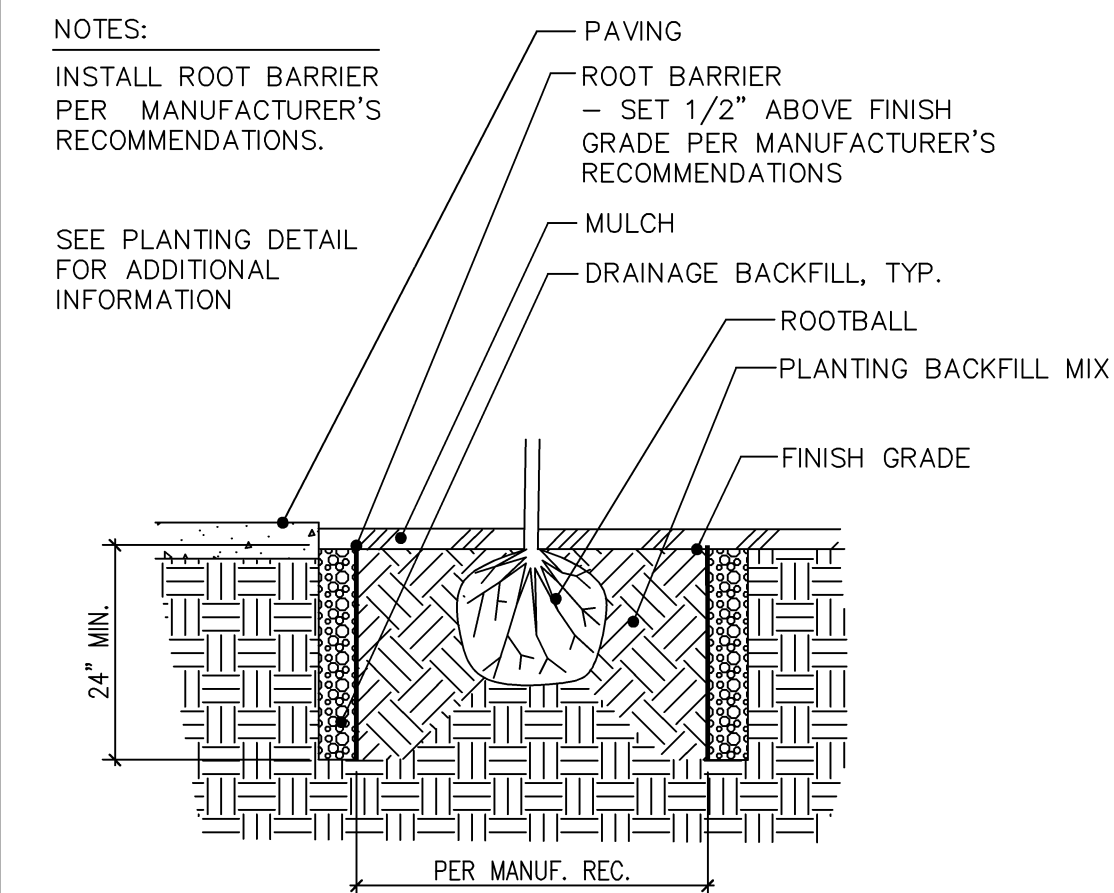


5 SURROUND ROOT BARRIER  
L6.4 SCALE: NO SCALE

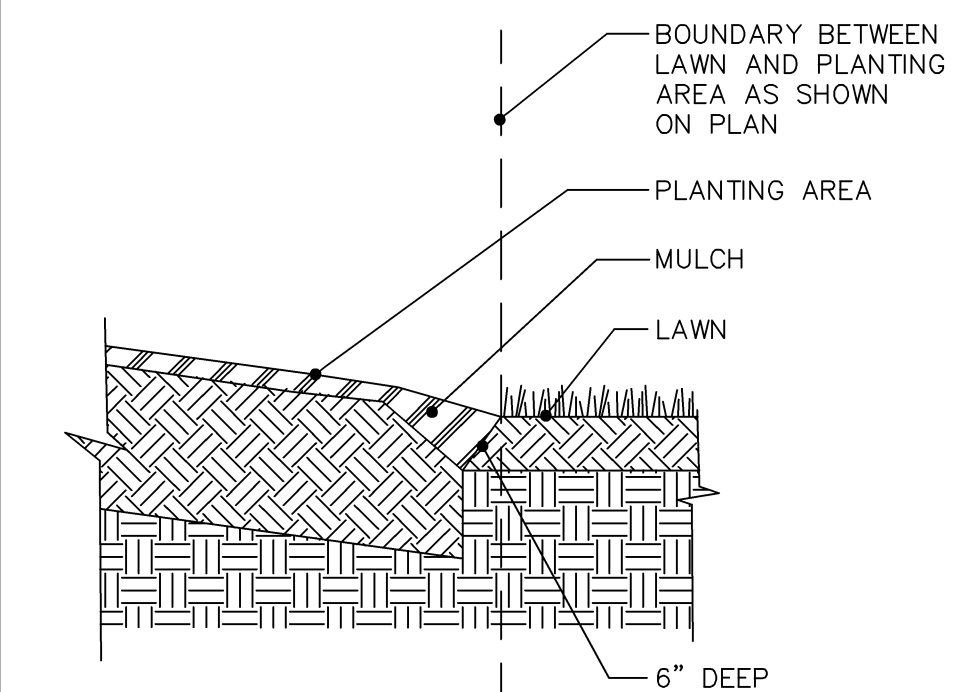


7 SPADE EDGE  
L6.4 SCALE: NO SCALE

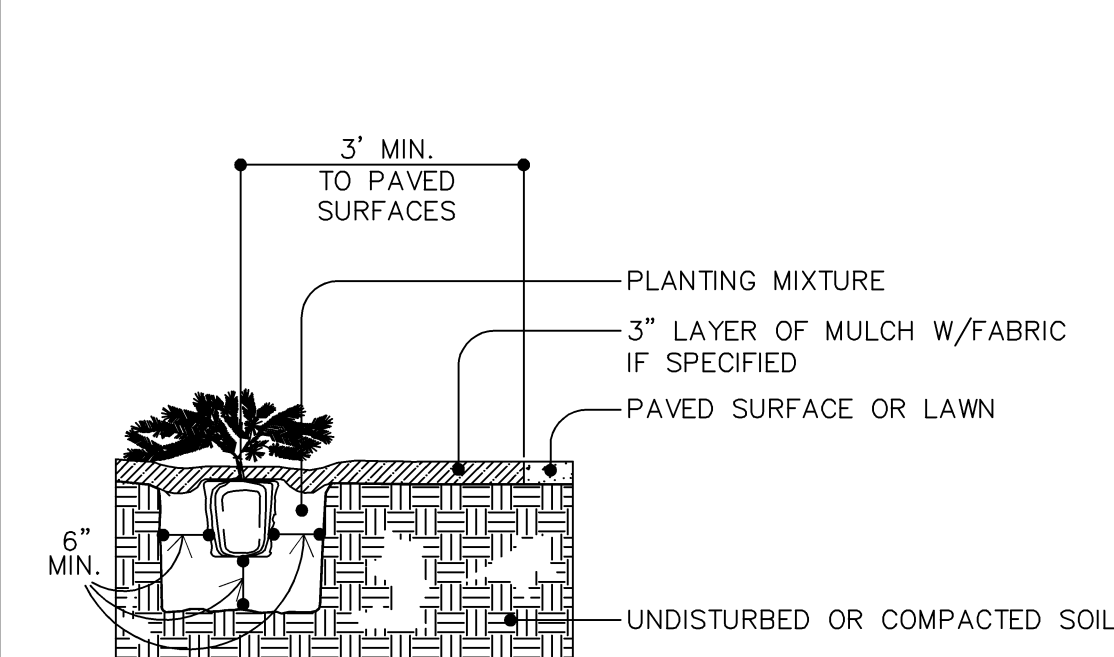


8 CONIFEROUS SHRUB PLANTING (TYP)  
L6.4 SCALE: NO SCALE

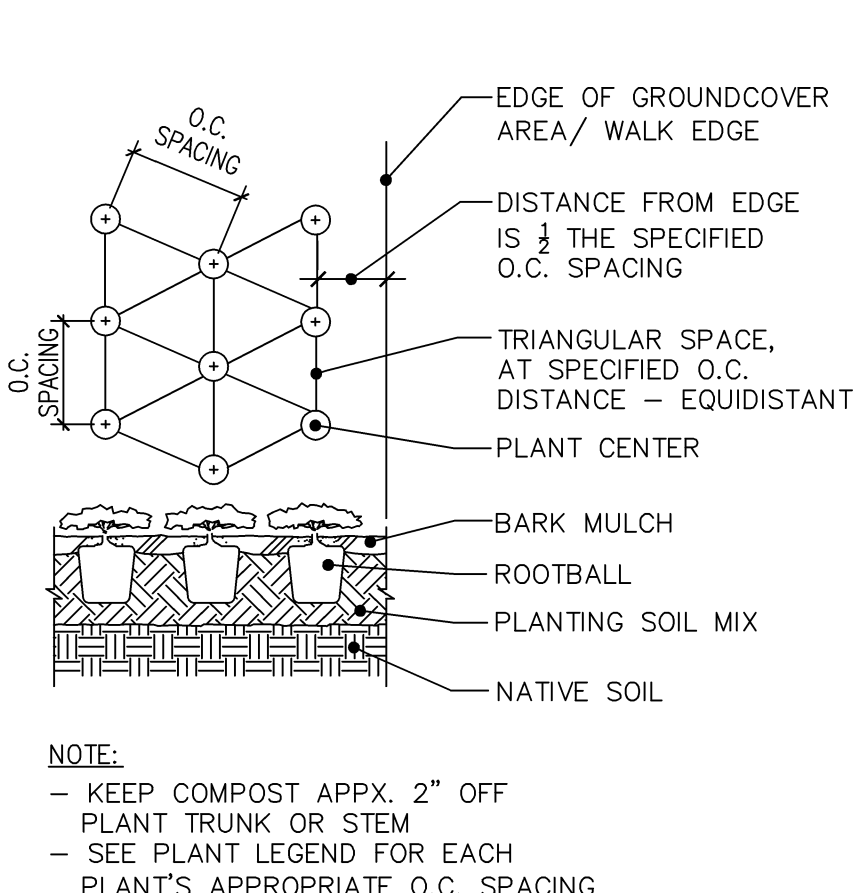


6 GROUNDCOVER SPACING  
L6.4 SCALE: NO SCALE

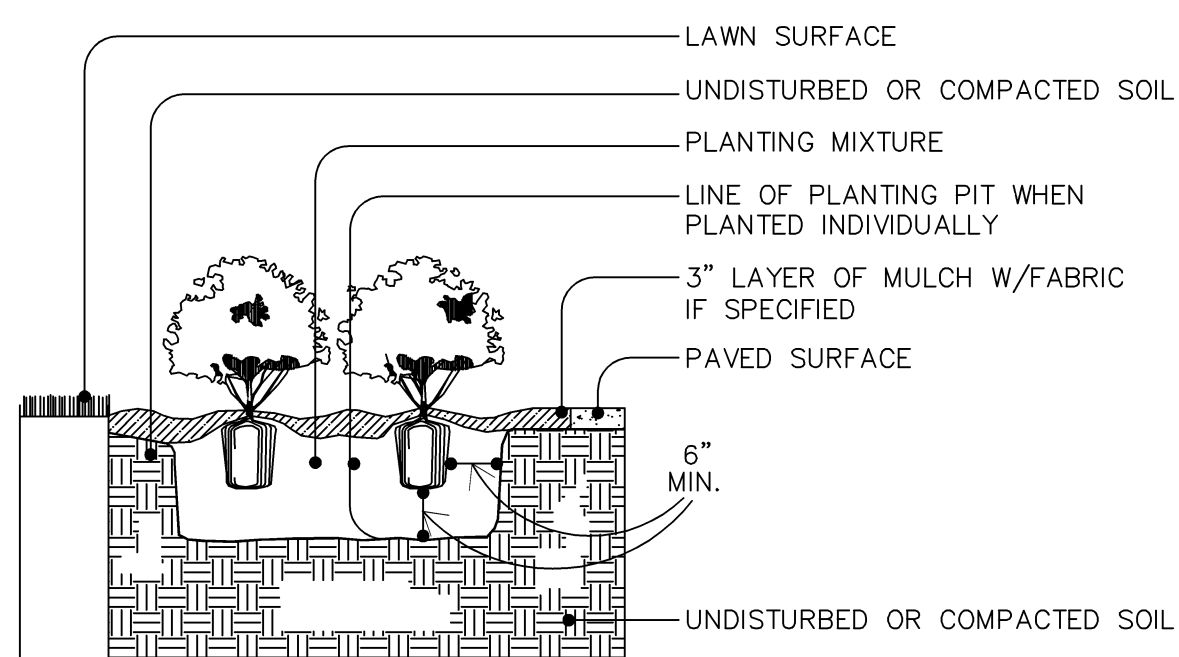


9 DECIDUOUS SHRUB PLANTING (TYP)  
L6.4 SCALE: NO SCALE

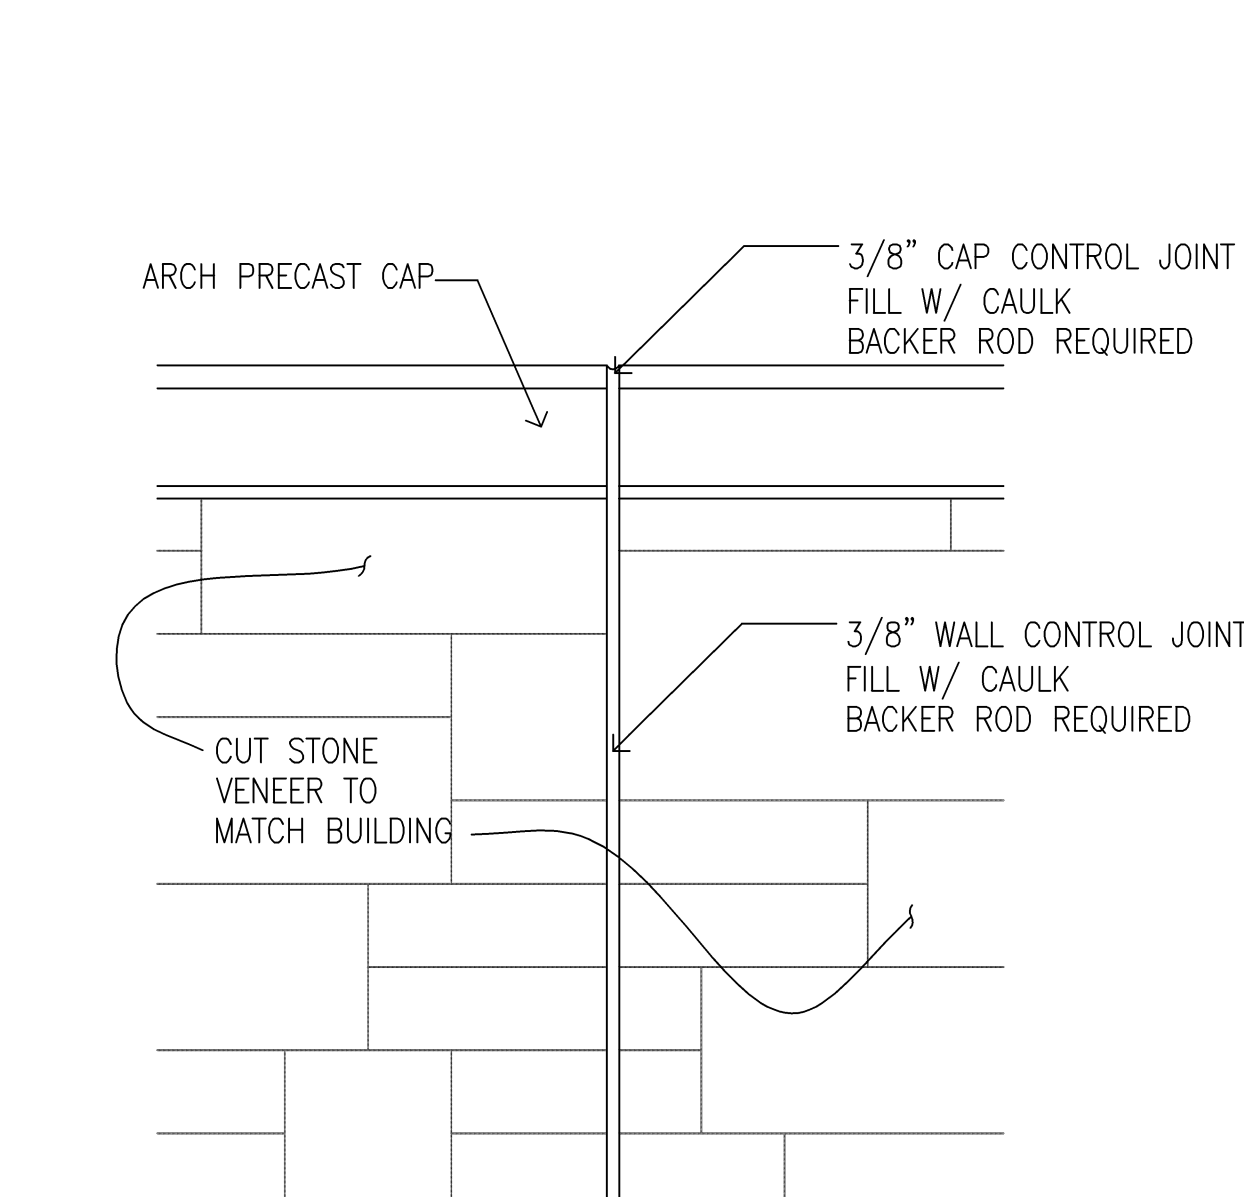


14 RETAINING WALL CONSTRUCTION JOINT DETAIL  
L6.4 SCALE: 1/4"=1"

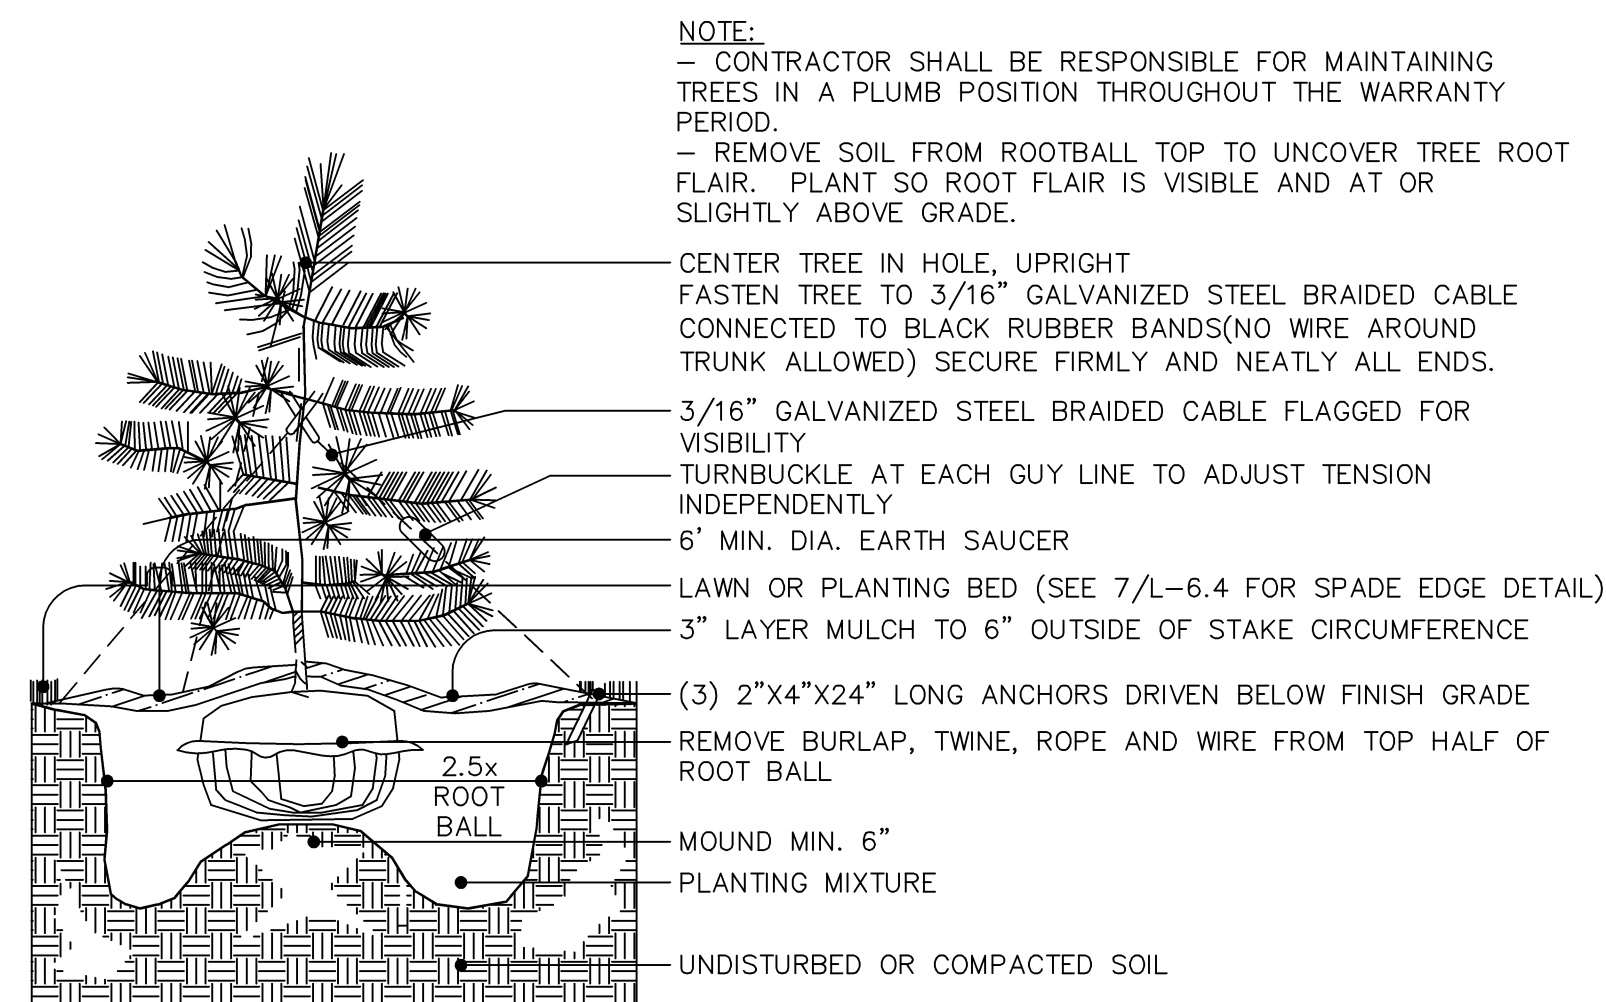


10 CONIFEROUS TREE PLANTING (TYP)  
L6.4 SCALE: NO SCALE

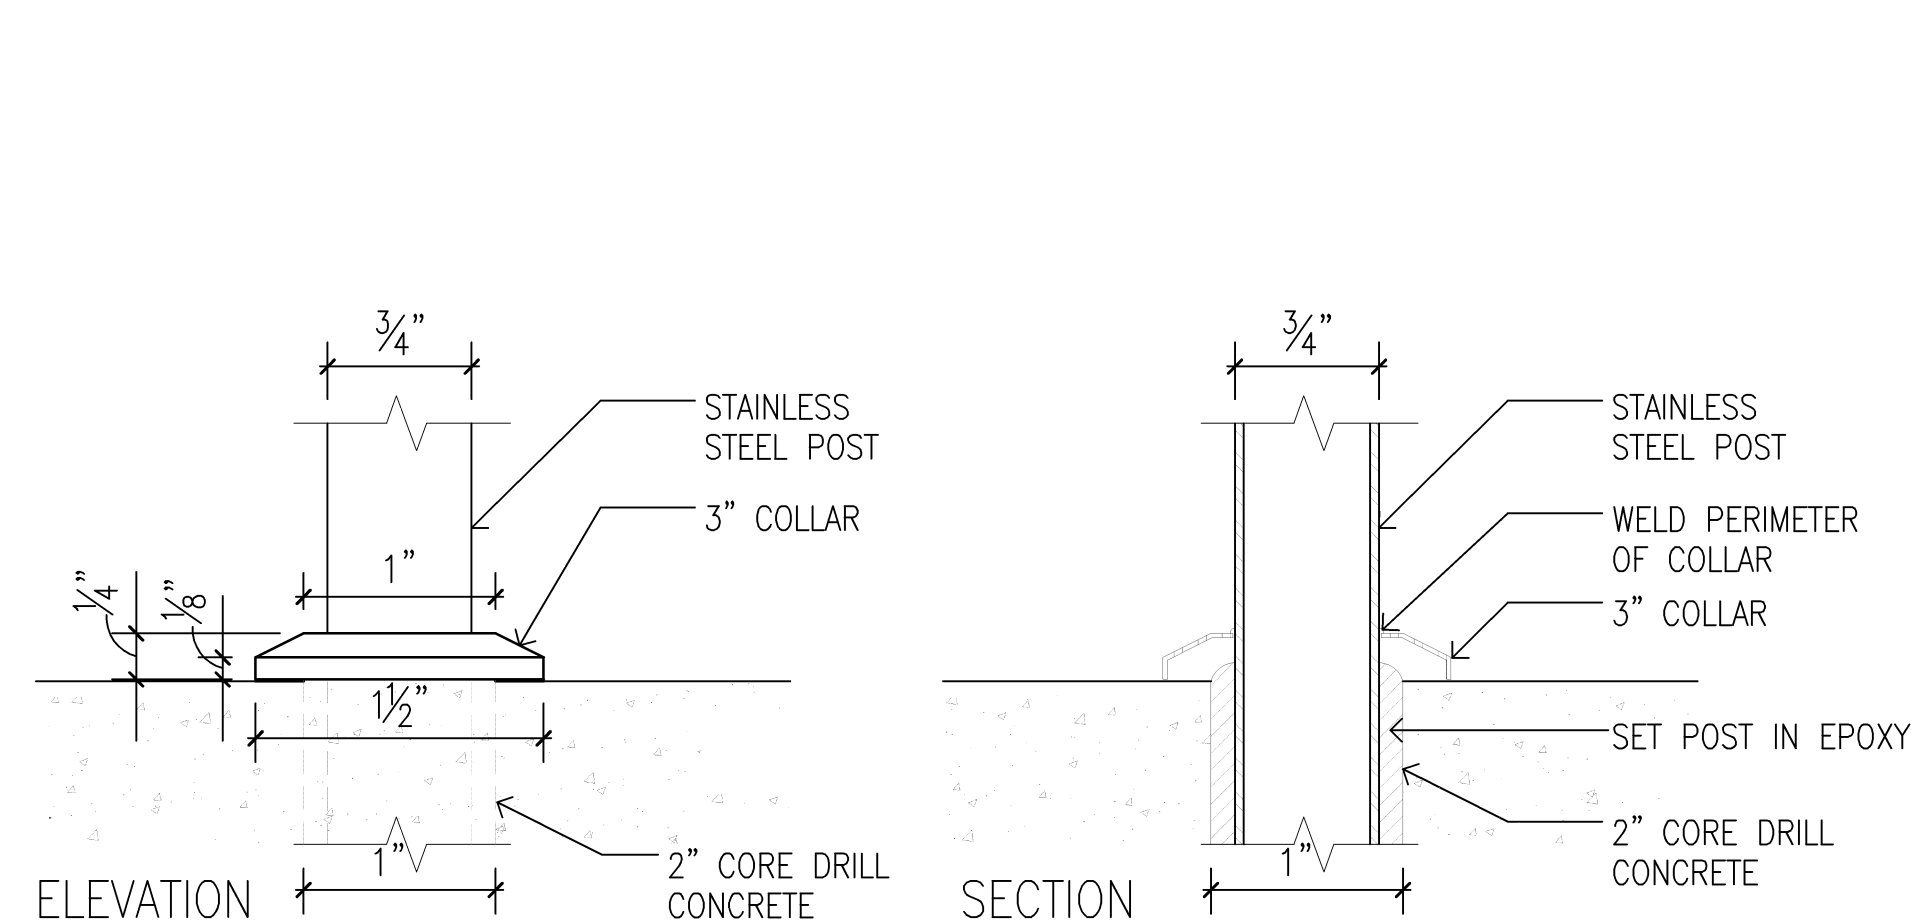


13 CONCRETE POST DETAIL  
L6.4 SCALE: 6"=1'-0"

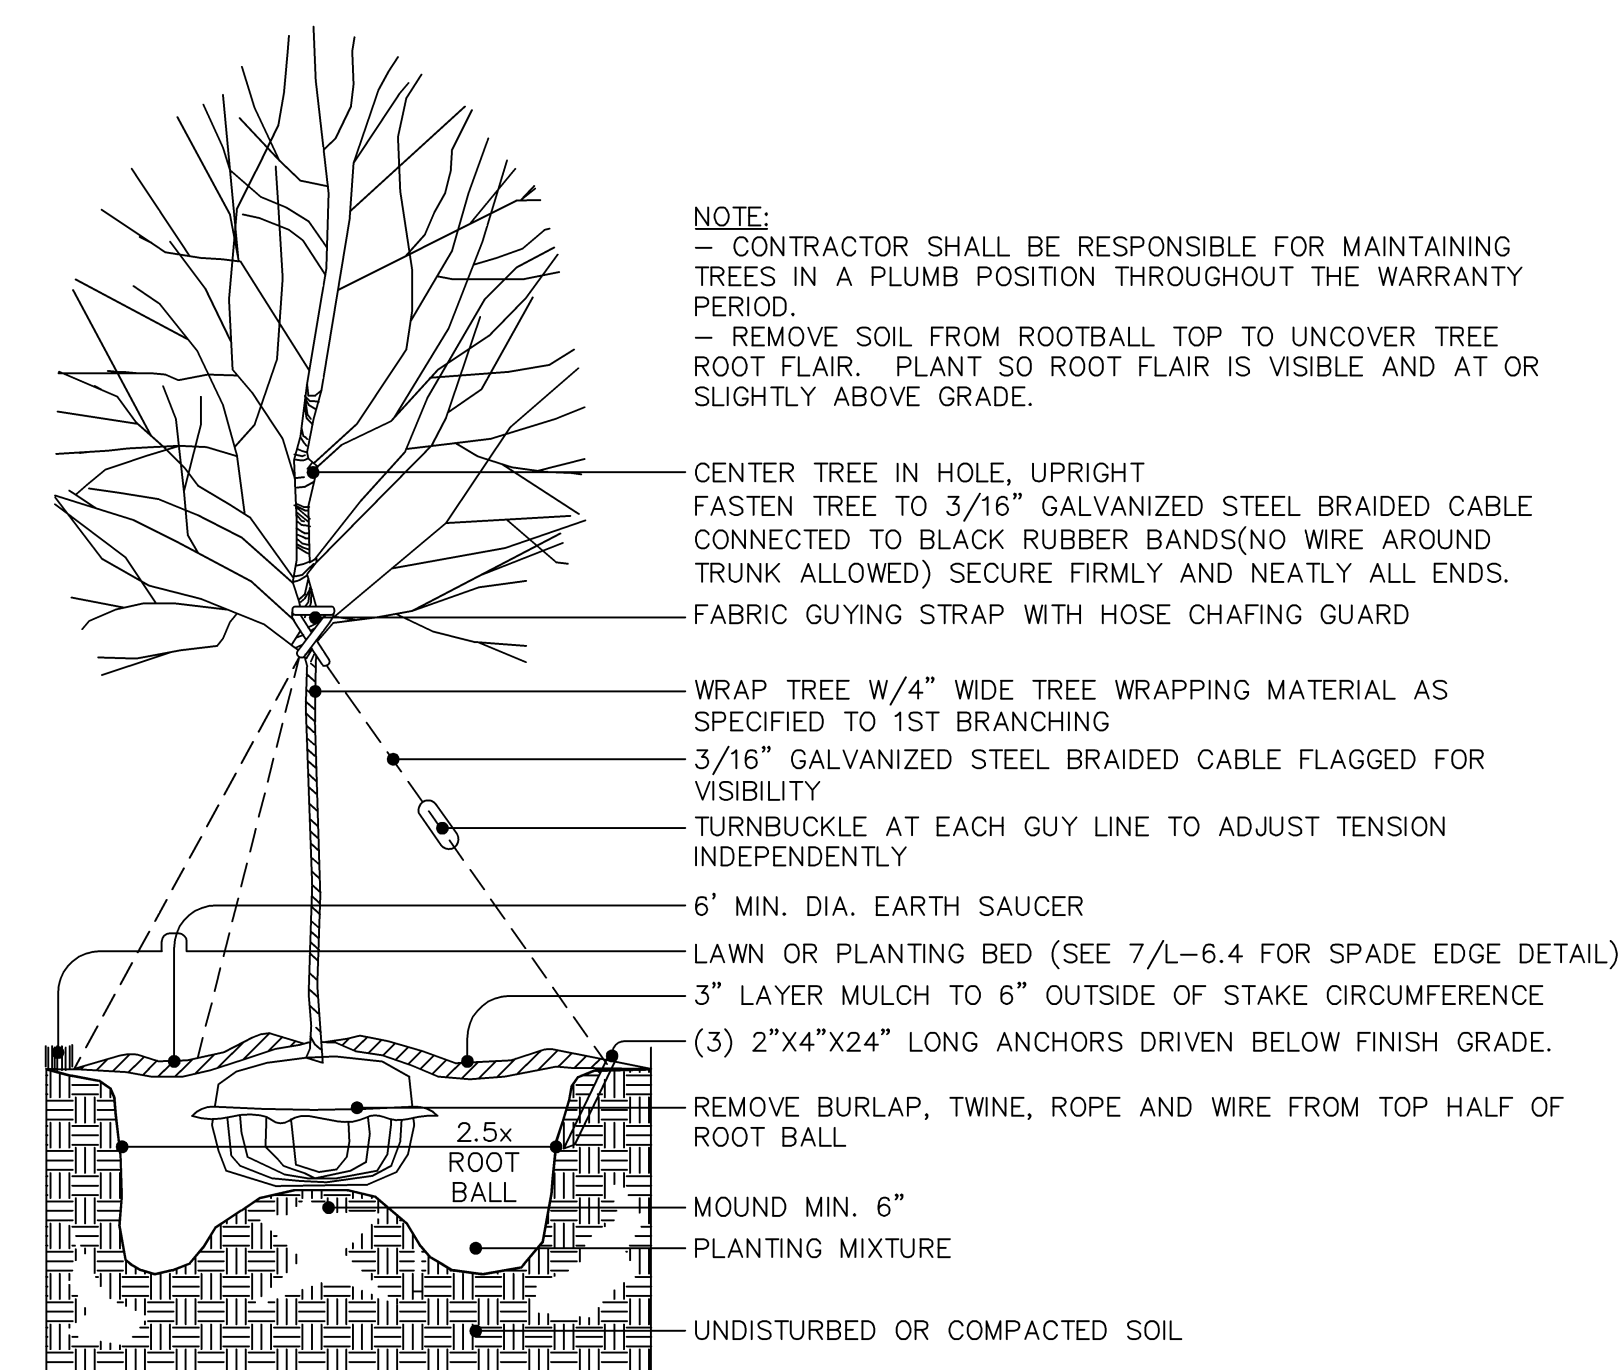


11 DECIDUOUS TREE PLANTING (TYP)  
L-6.4 SCALE: NO SCALE

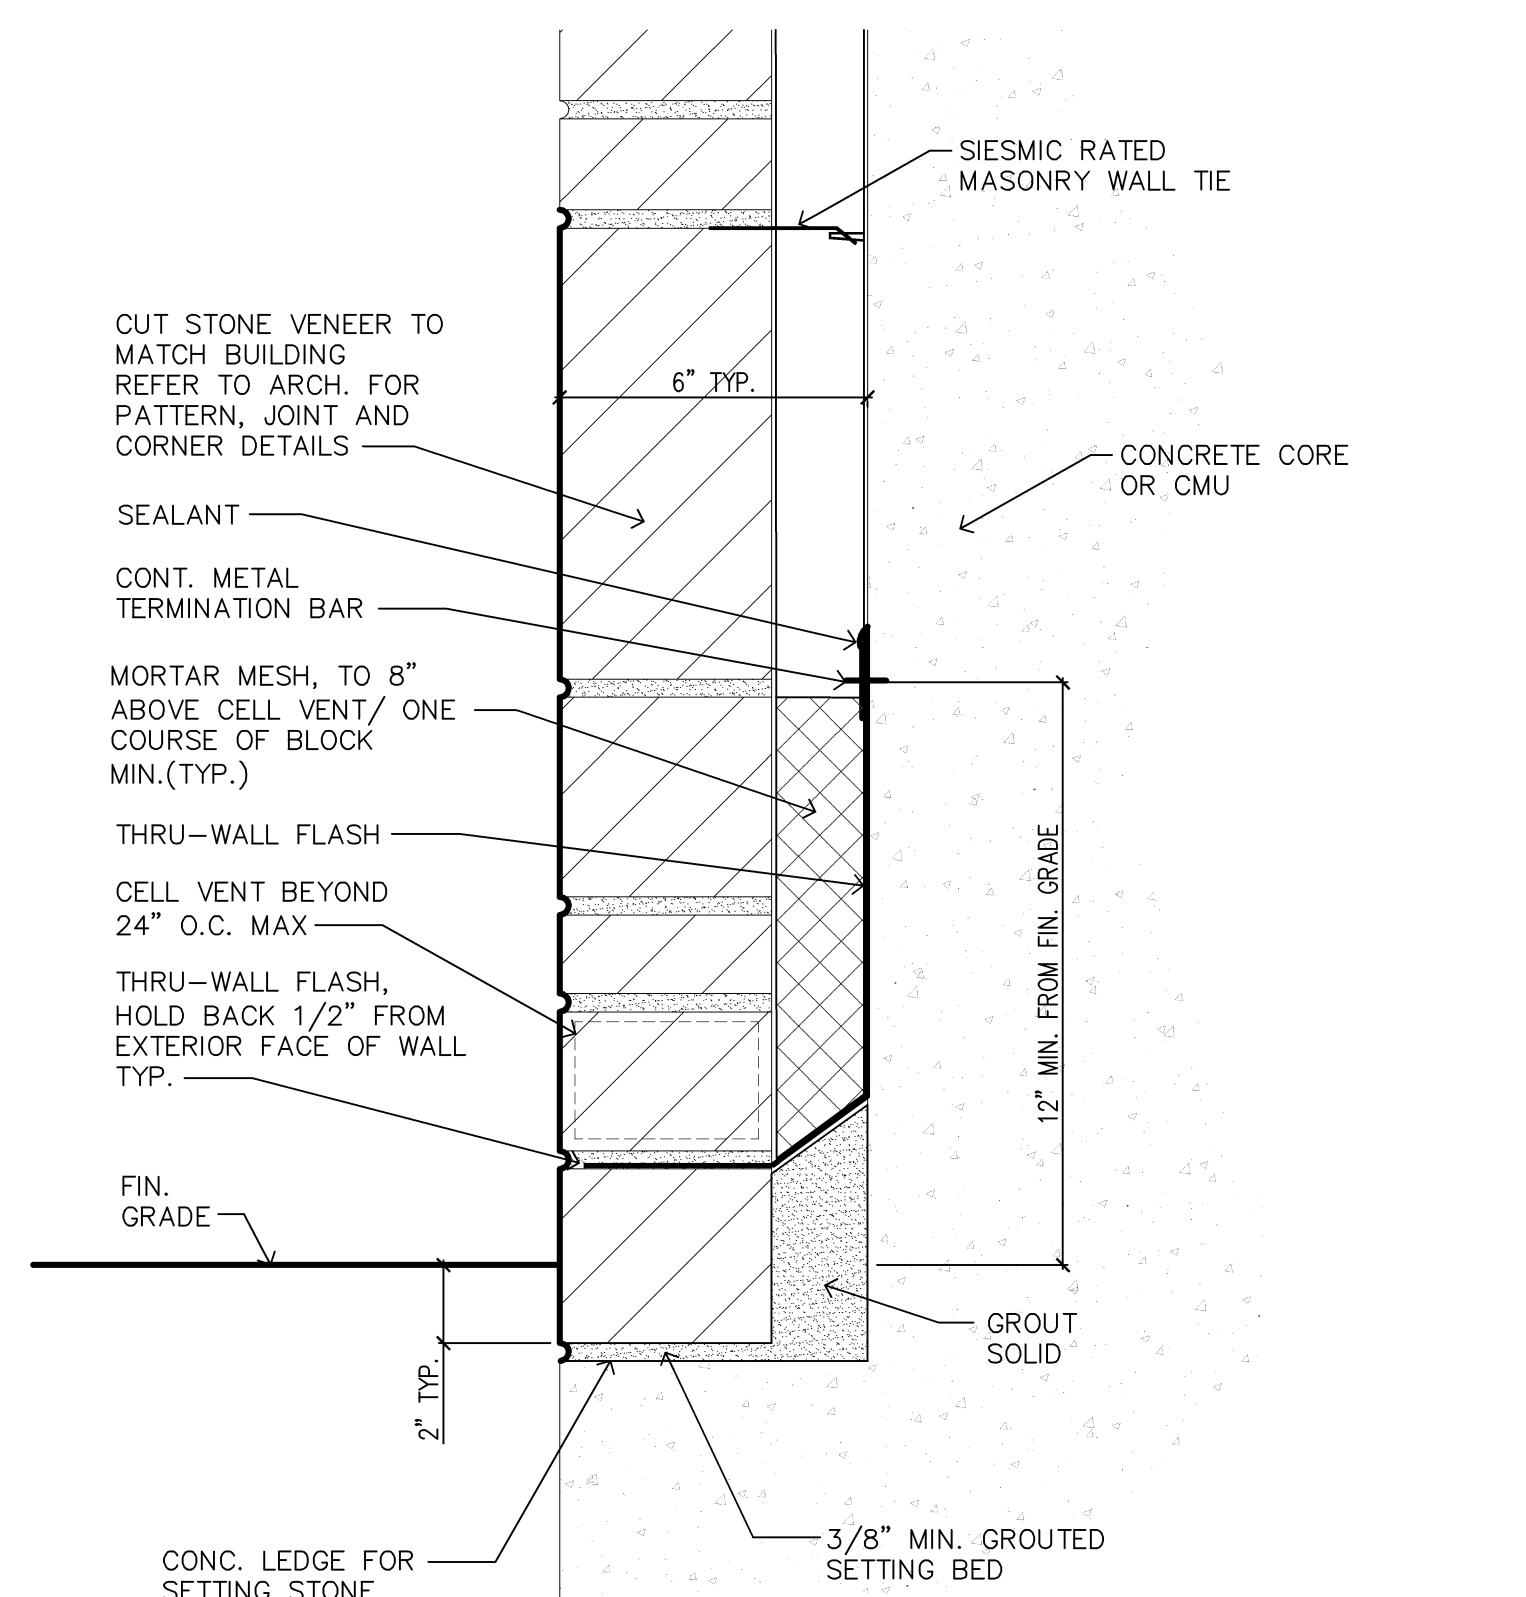

3 STONE VENEER / FLASHING DETAIL AT RETAINING WALL AND COLUMNS  
L6.4 SCALE: 3" = 1'-0"

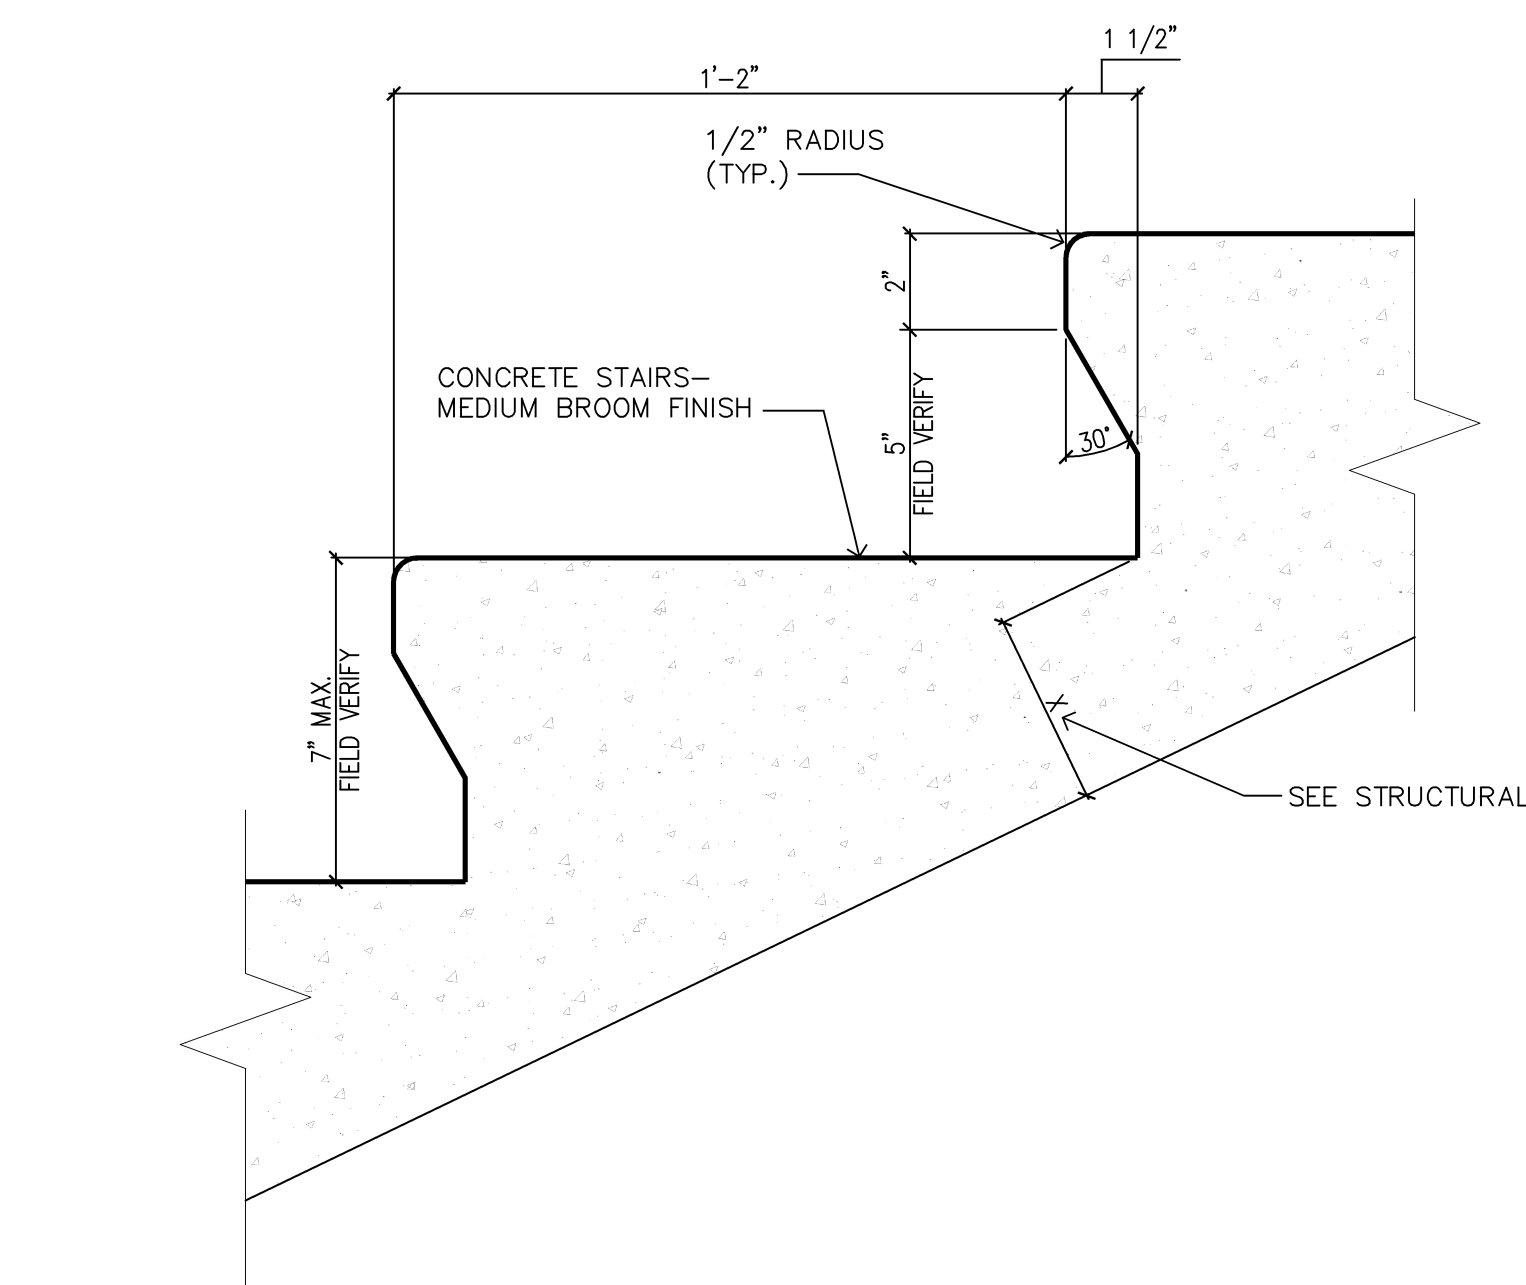

4 STAIR DETAIL AT RETAINING WALL  
L6.4 SCALE: 3" = 1'-0"

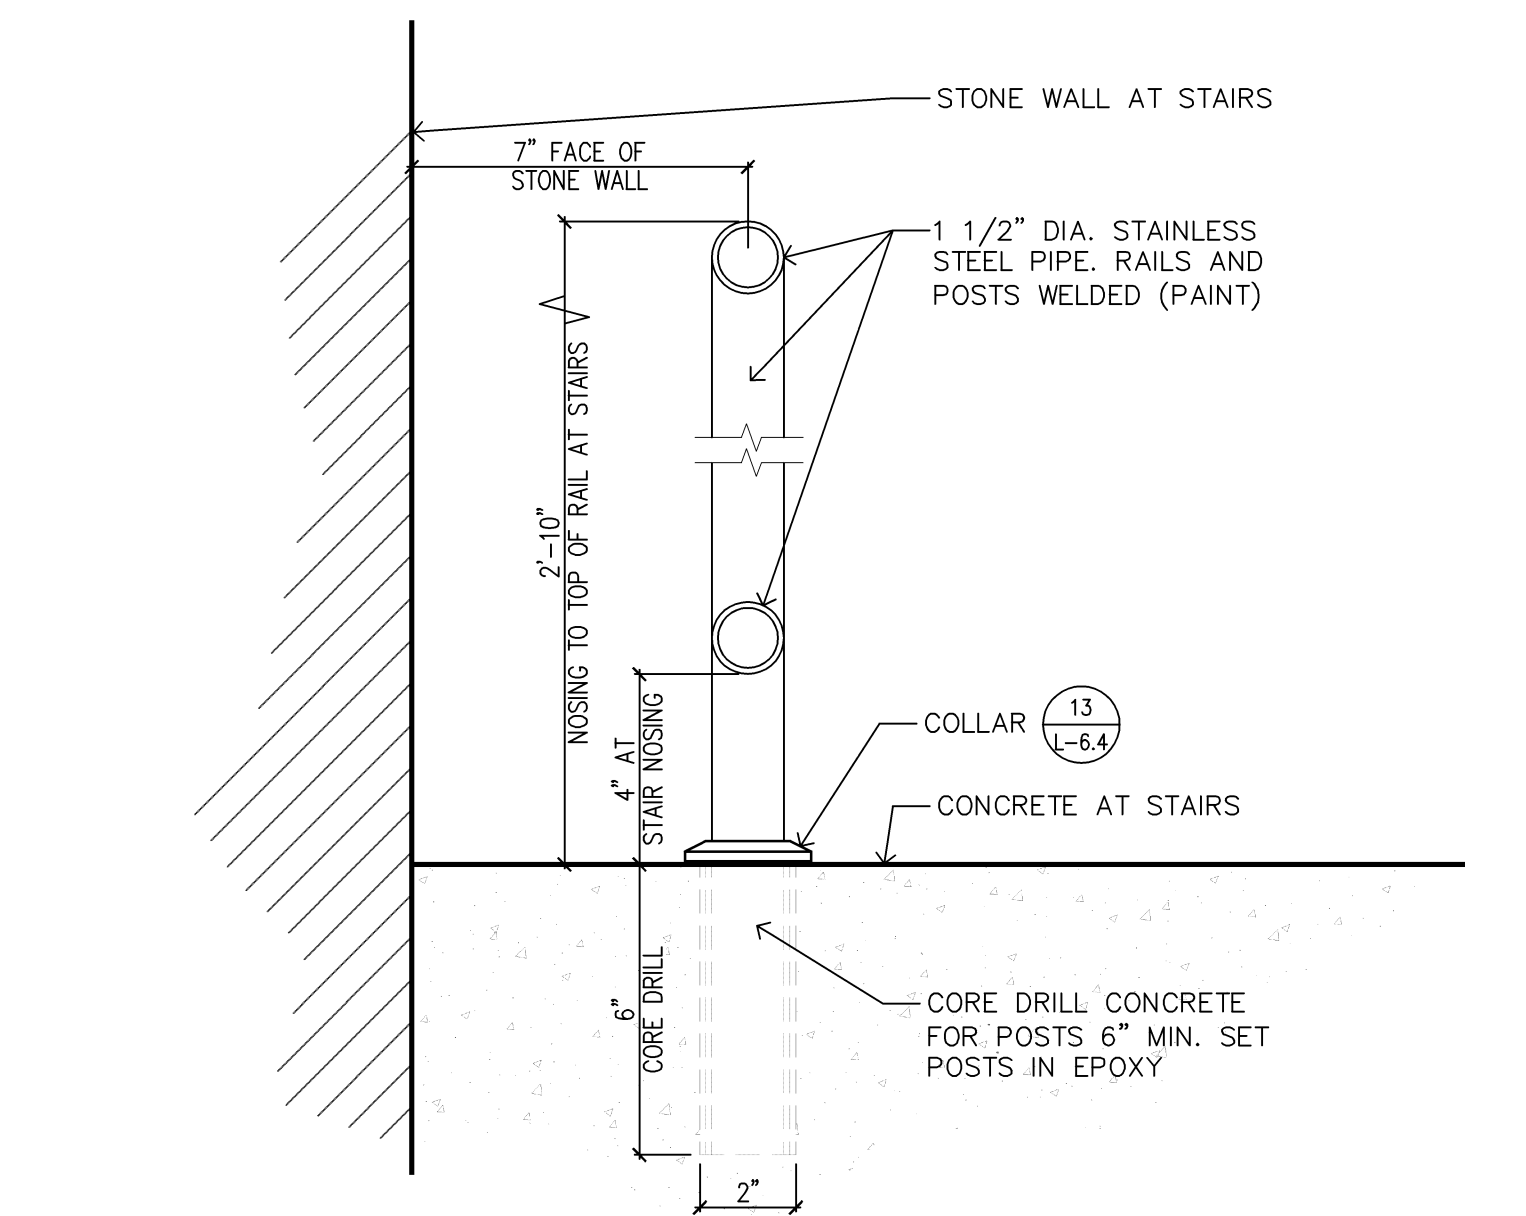

12 HANDRAIL DETAIL AT RETAINING WALL STAIR  
L6.4 SCALE: 3" = 1'-0"

## BID DOCUMENTS 7/1/2011

Revisions	Date







### Anderson Engineering of Minnesota, LLC

19805 1st AVENUE NORTH, SUITE 100, PLYMOUTH, MN 55441  
TEL (763) 412-4000 FAX (763) 412-4090  
www.ae-mn.com



N A T I O N A L  
C E M E T E R Y  
A D M I N I S T R A T I O N

I HEREBY CERTIFY THAT THIS PLAN, SPECIFICATION, OR REPORT WAS PREPARED BY ME OR UNDER MY DIRECT SUPERVISION AND THAT I AM A DULY LICENSED LANDSCAPE ARCHITECT UNDER THE LAWS OF THE STATE OF MINNESOTA.  
PRINT NAME: CURT H. CLAYES  
SIGNATURE: *Curt H. Clayes*  
DATE 13 MAY 2011 LICENSE # 45613

Drawing Title

LANDSCAPE DETAILS

Approved: Director, Office of Construction Management

Approved: Director, Project Management Service

Project Title

REPLACE ADMINISTRATION AND MAINTENANCE BUILDING AND SITE IMPROVEMENTS

Building Number

Checked GRJ

Drawn AMT/PSH

Location

EAGLE POINT NATIONAL CEMETERY  
2763 RILEY ROAD  
EAGLE POINT, OR 97524

Date

7-1-2011

Project No.

906CM3009

DRAWING NO.

L-6.4

Dwg. 39 Df 181