
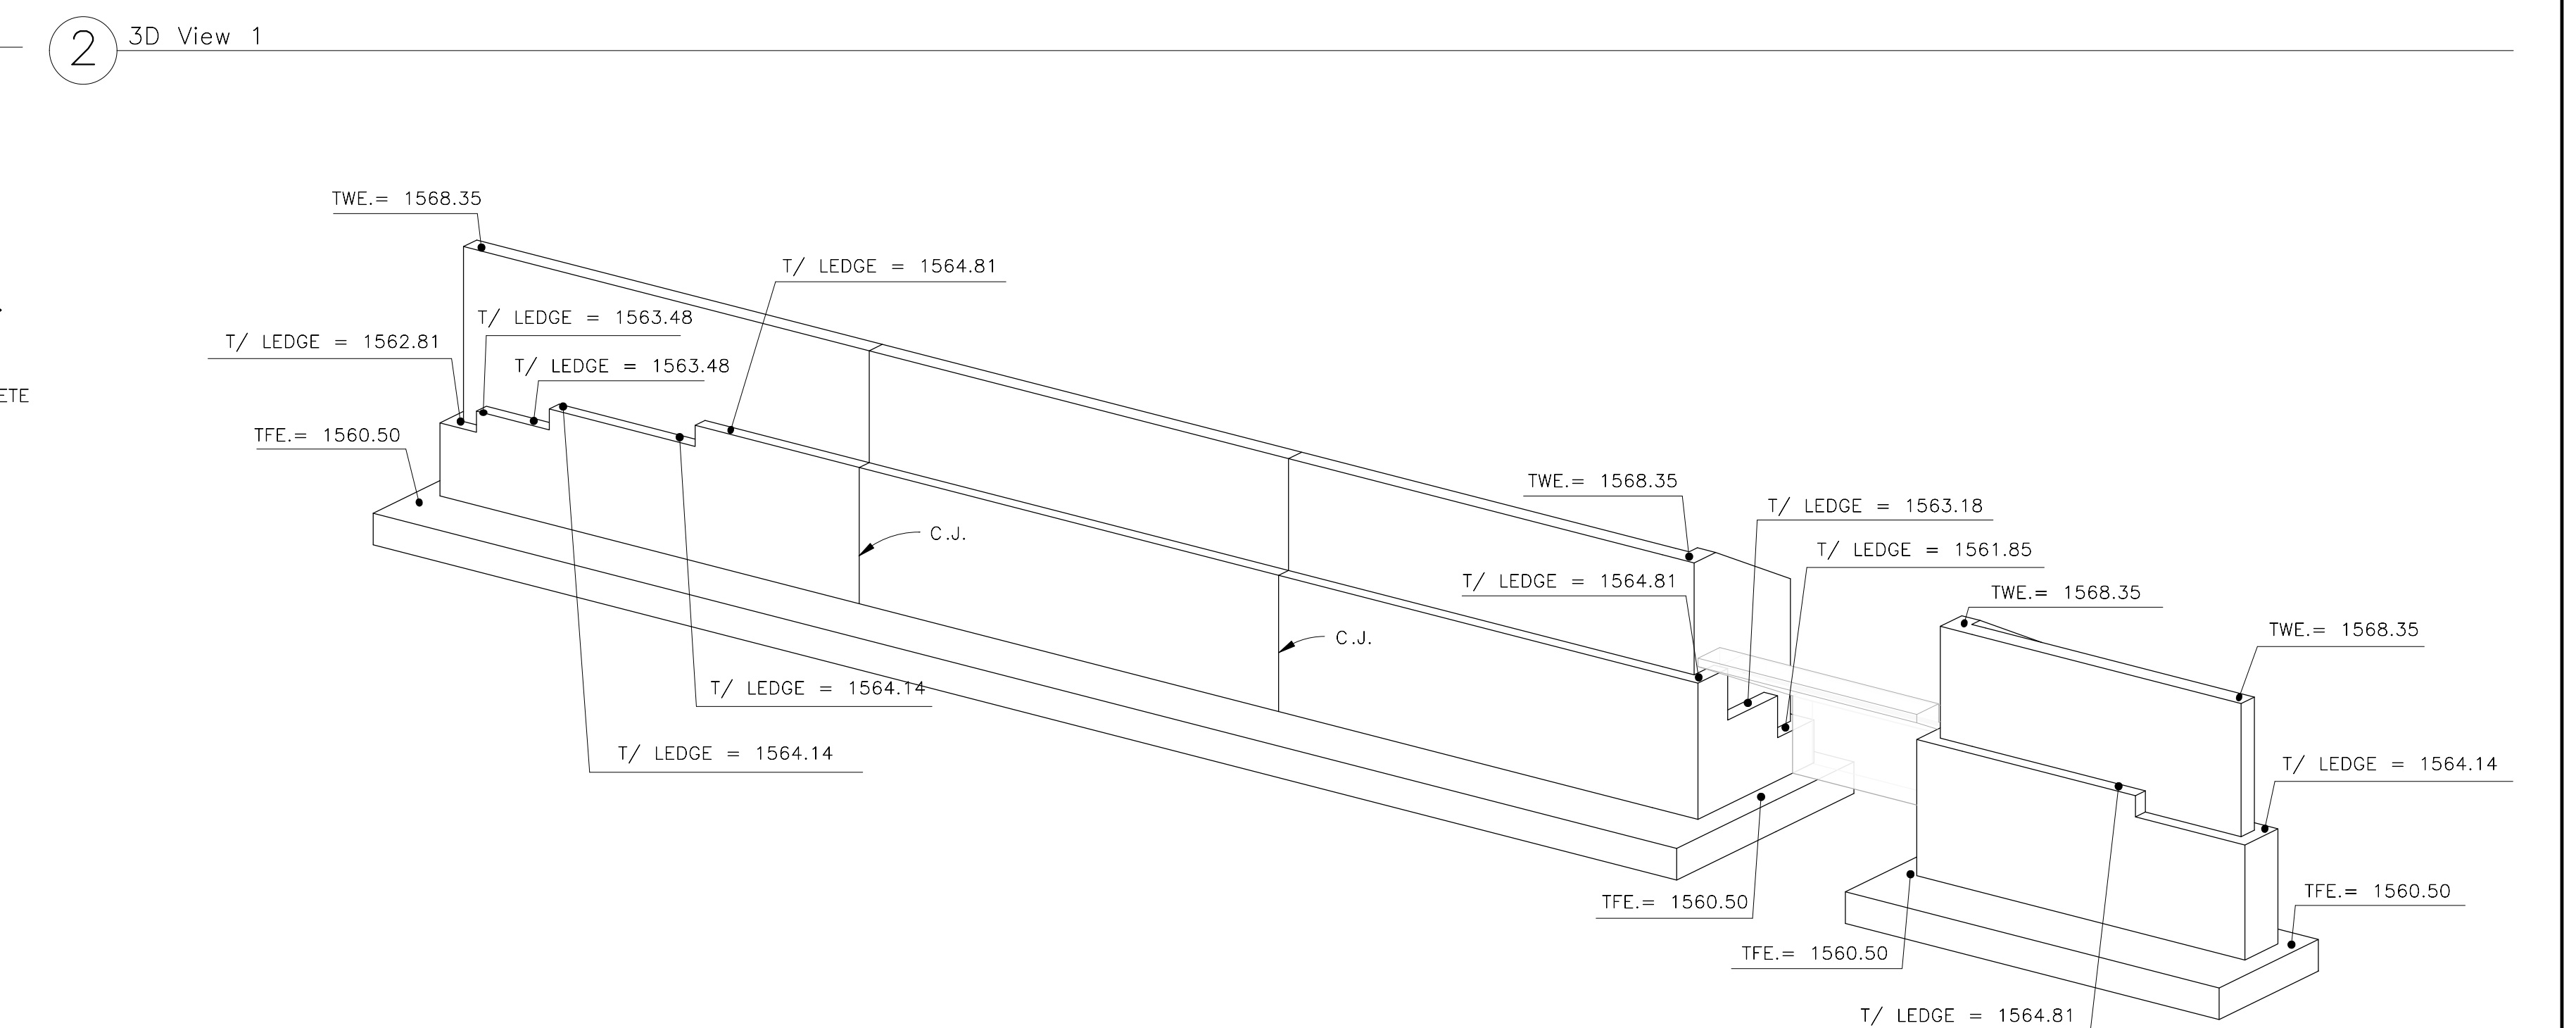
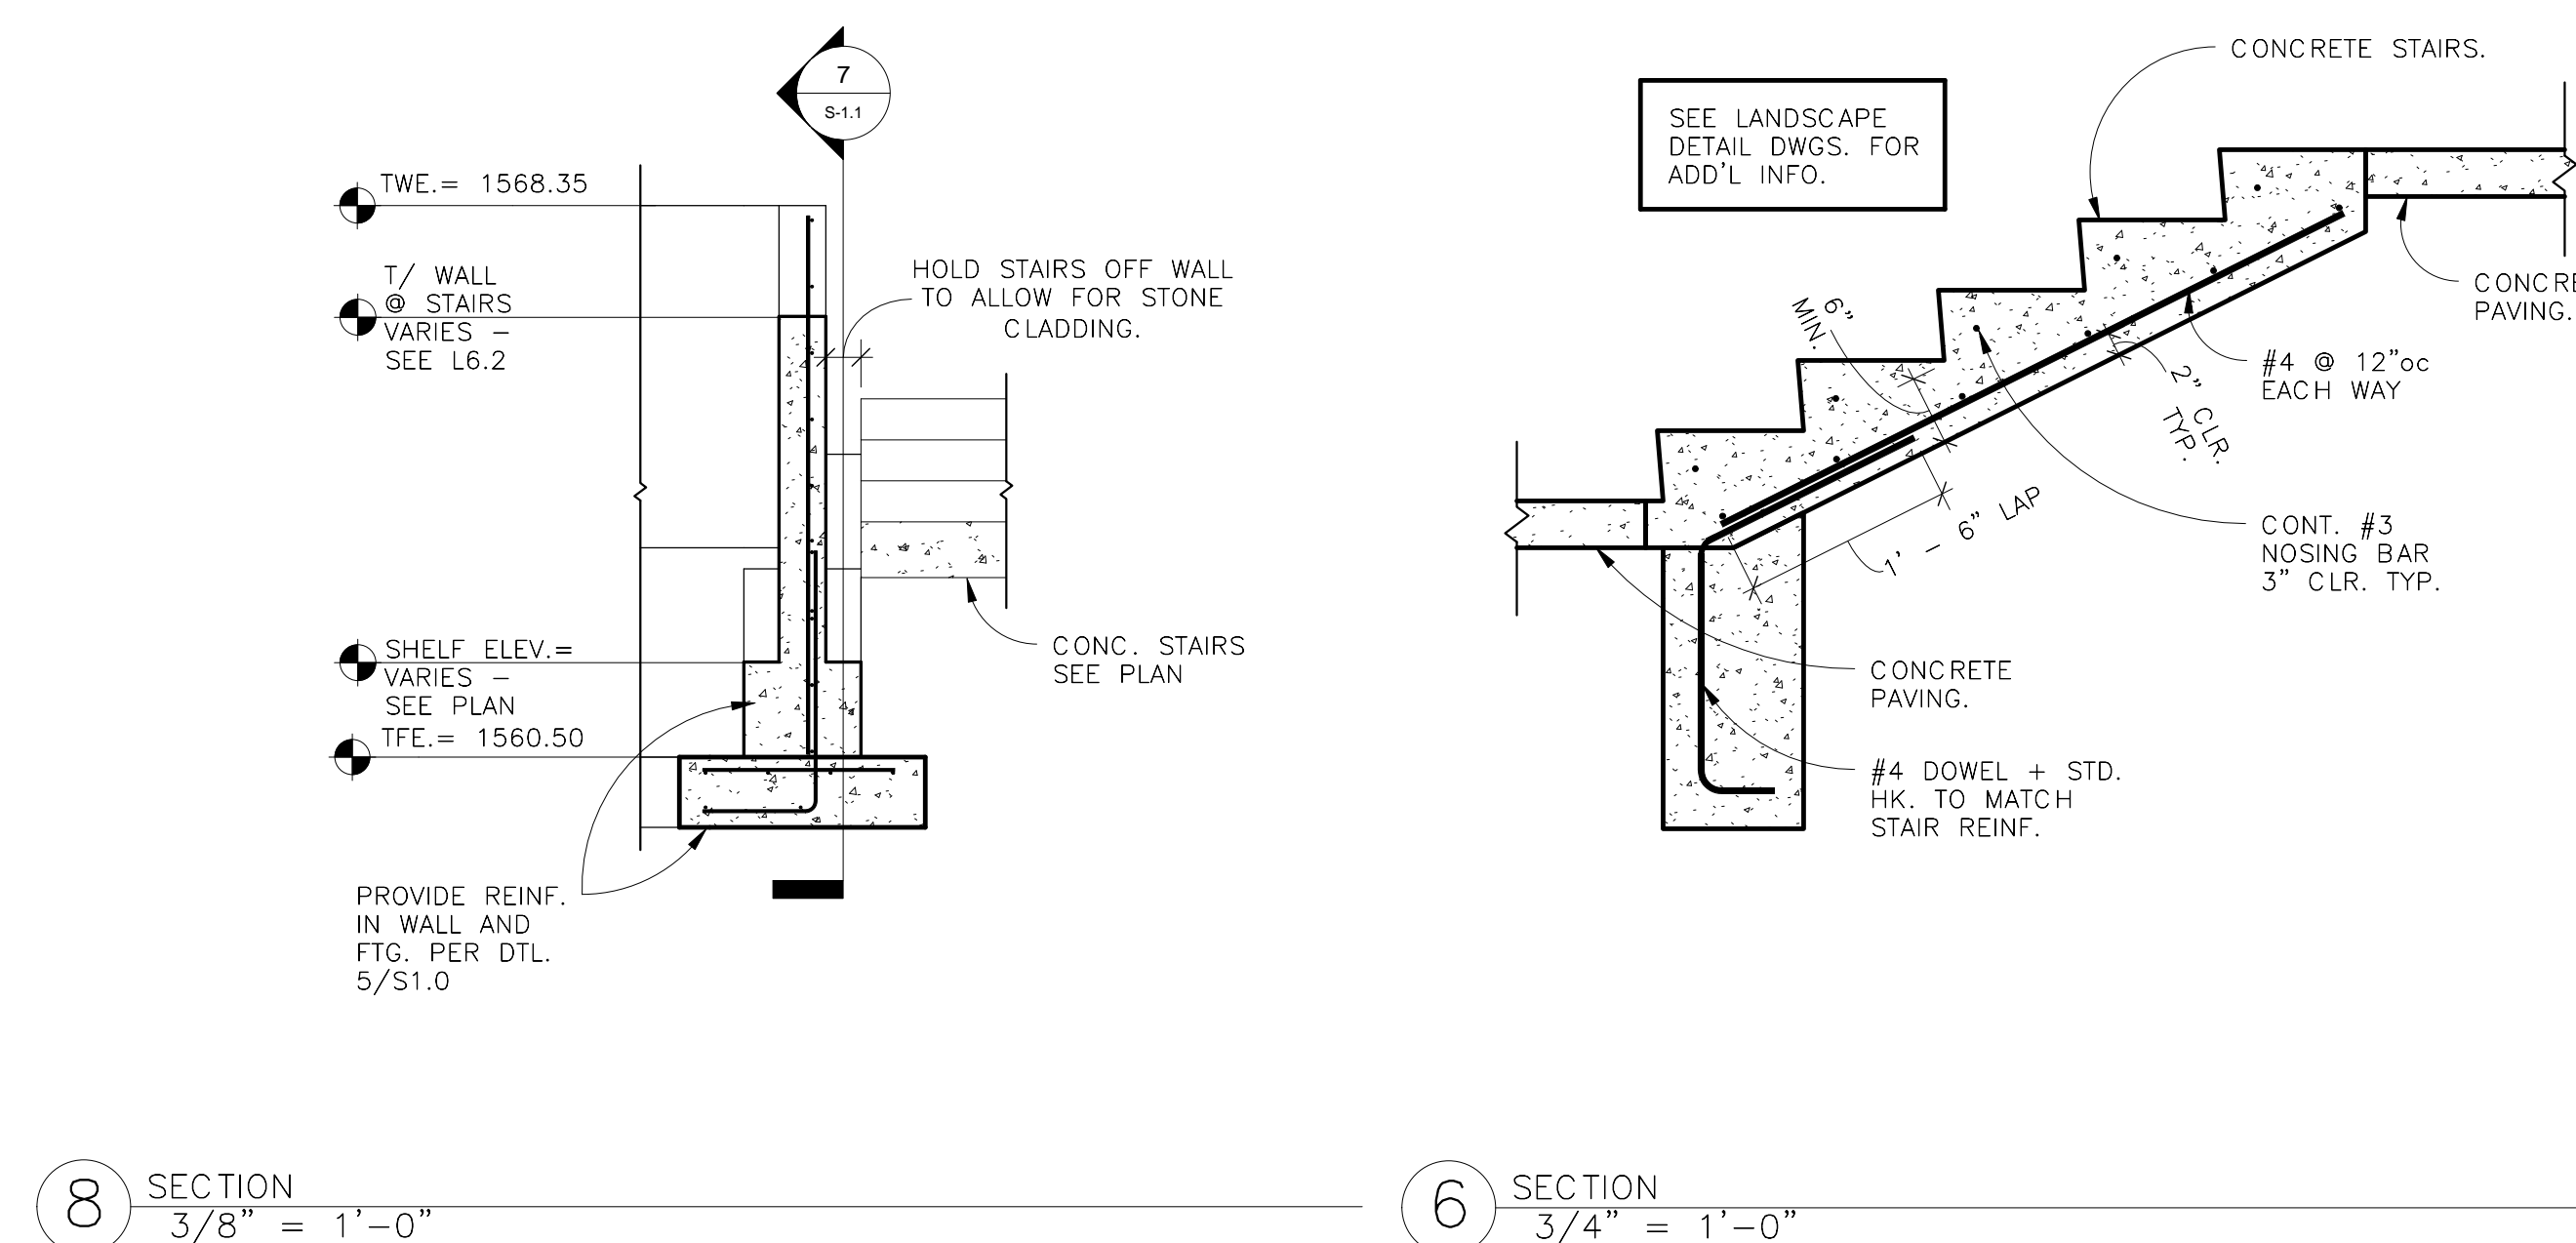
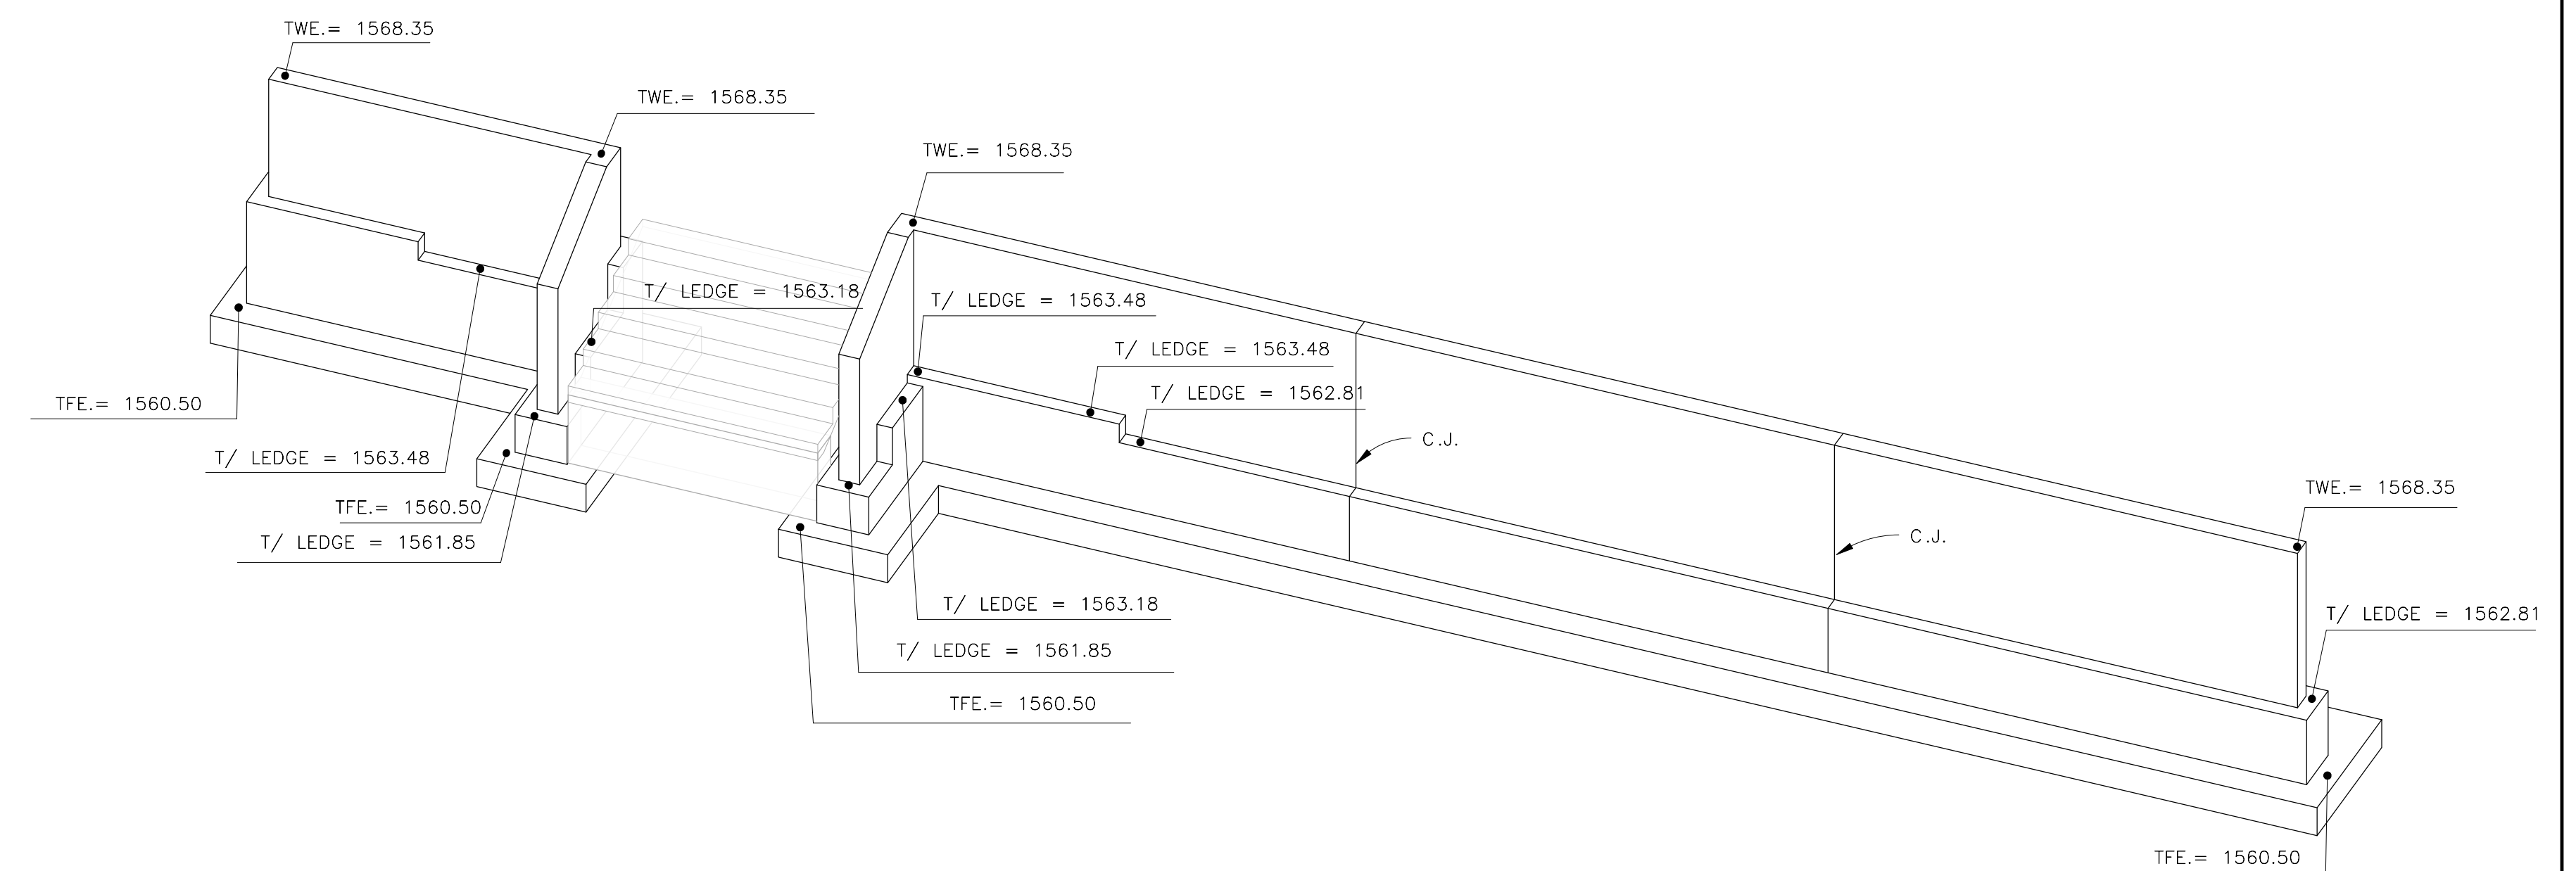


- 4 3D View 3

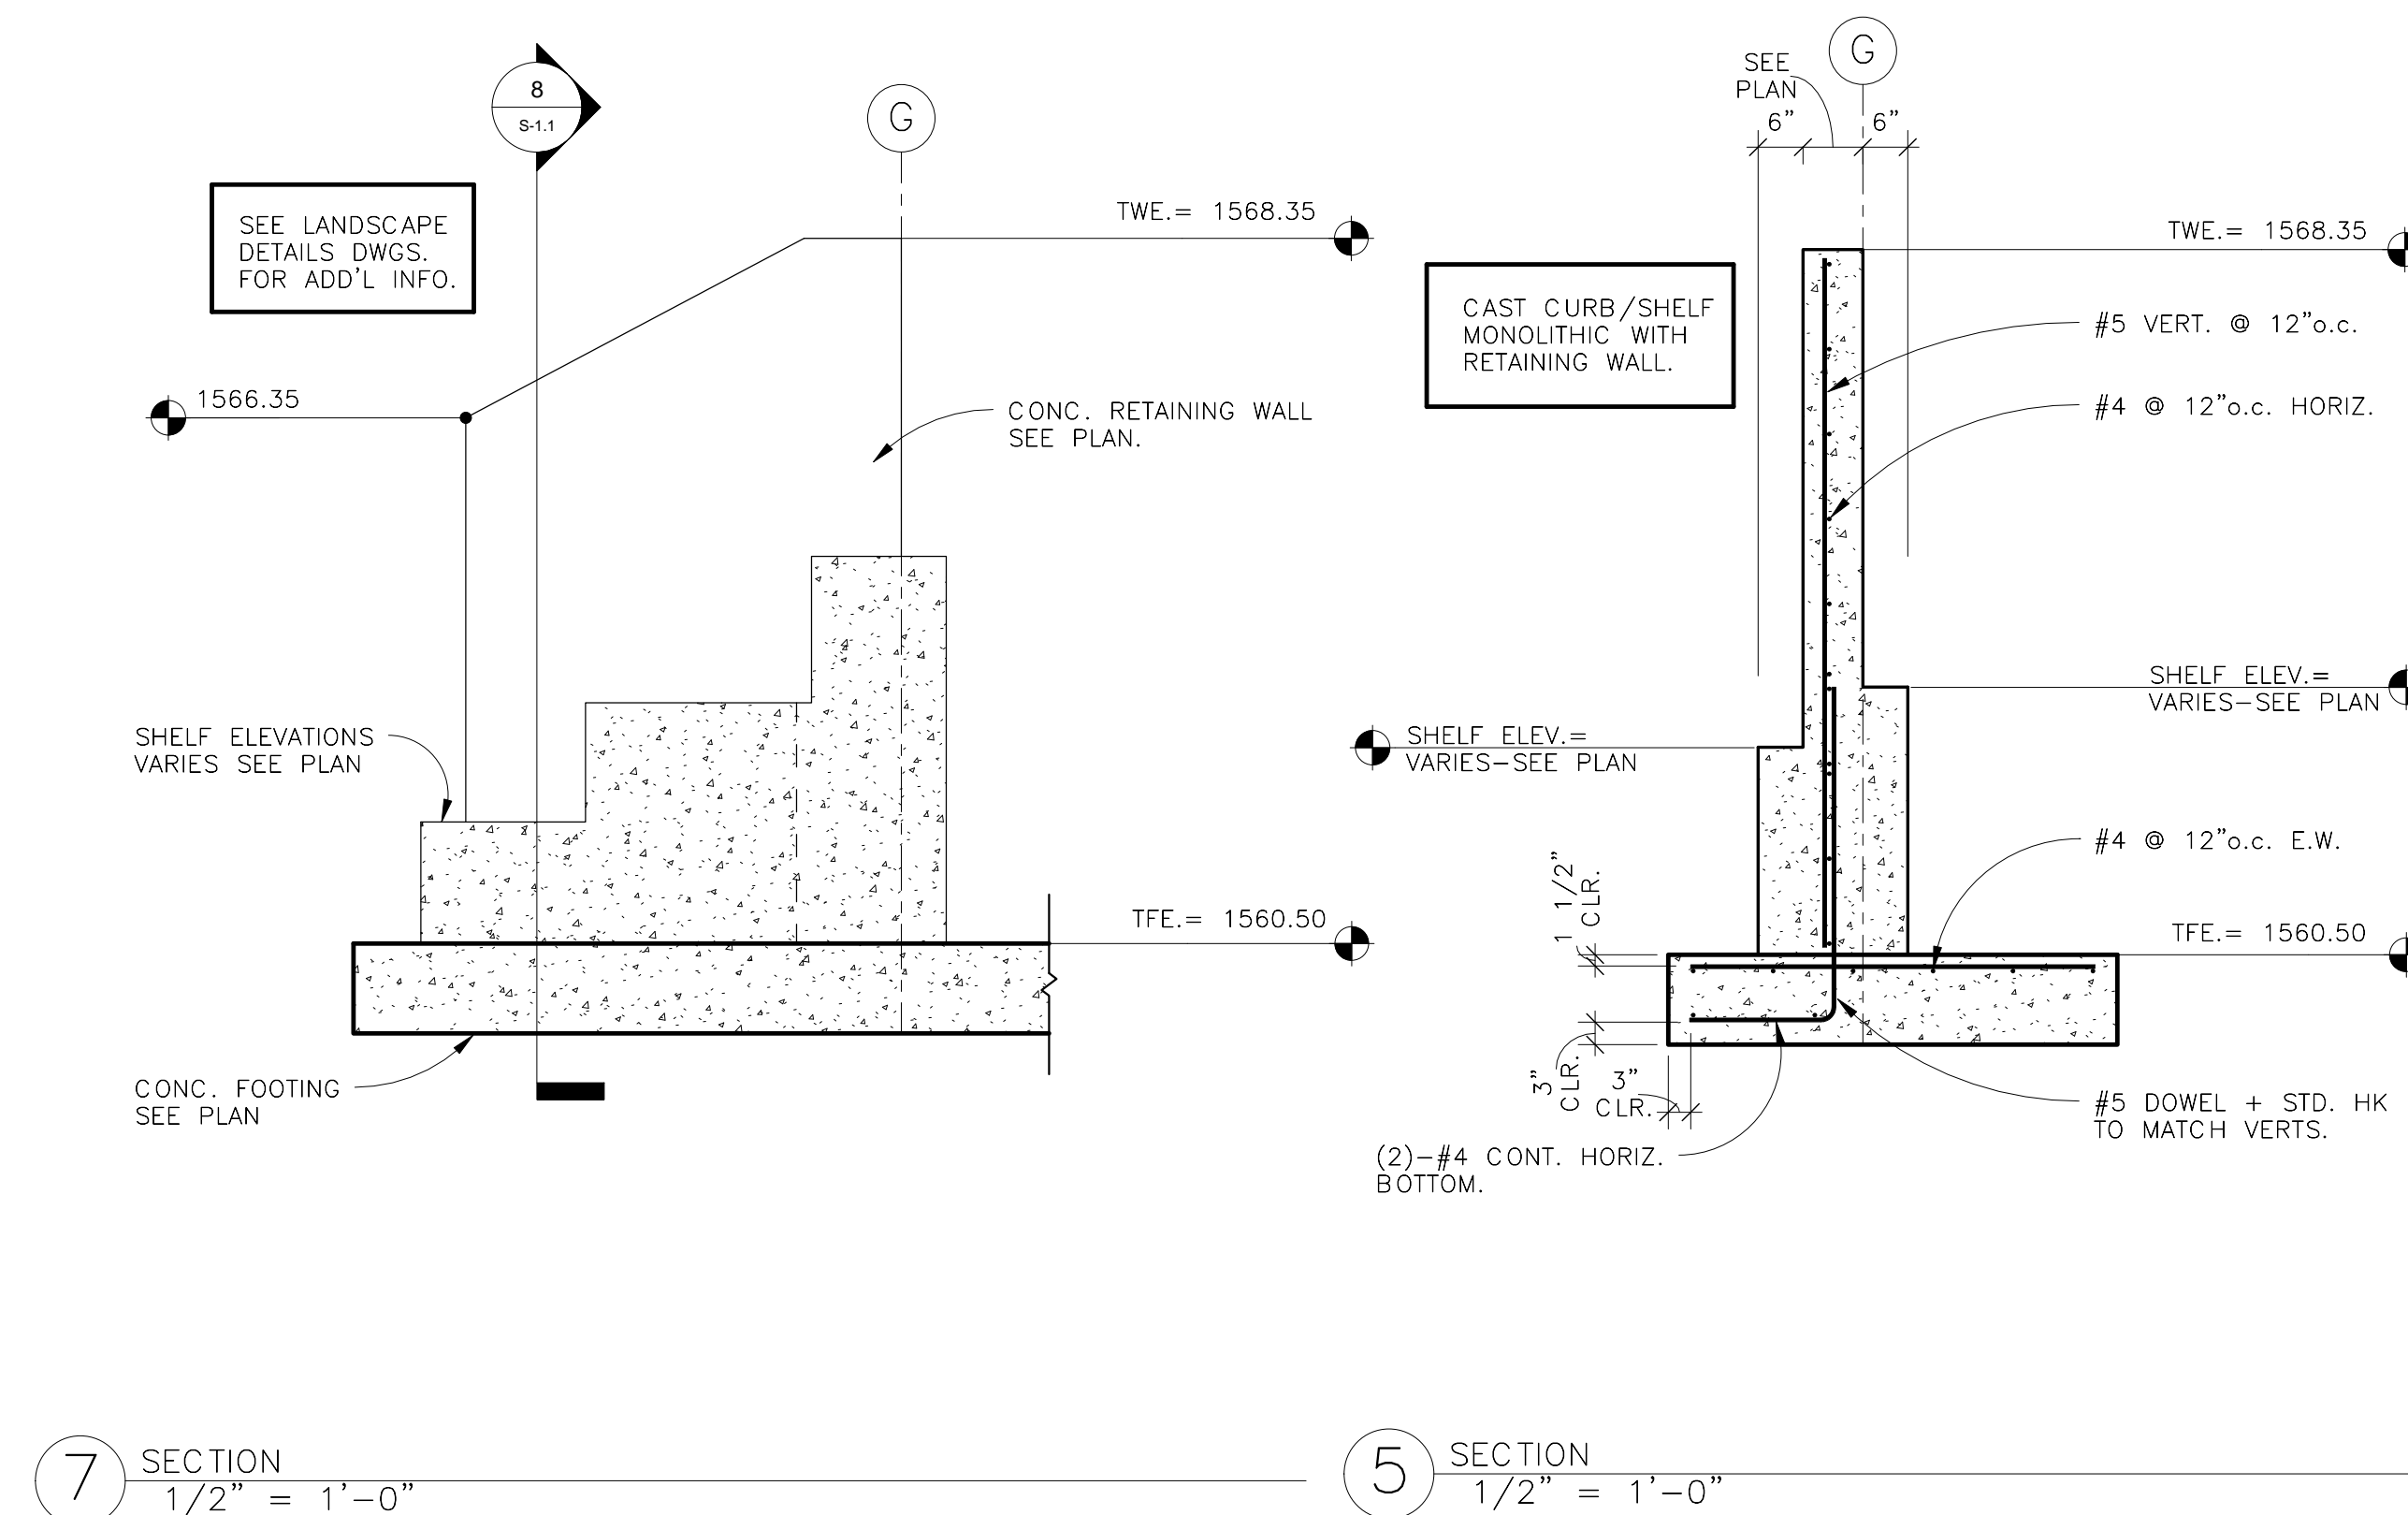

 <p>Advanced Structural Technologies 5001 American Blvd. W., Suite 800 Bloomington, MN 55437 (952) 854-9302 tel (952) 854-9690 fax www.astmn.com</p> 		<p><b>Anderson Engineering of Minnesota, LLC</b> 13605 1st AVENUE NORTH, SUITE 100, PLYMOUTH, MN TEL (763) 412-4000 FAX (763) 412-4090 www.ae-mn.com</p>		 <p>NATIONAL CEMETERY ADMINISTRATION</p>		<table border="1"> <tr> <td>                 Drawing Title   <b>RETAINING WALL PLAN, IMAGES &amp; SECTIONS</b> </td> <td>                 Project Title   <b>REPLACE ADMINISTRATION AND MAINTENANCE BUILDING AND SITE IMPROVEMENTS</b> </td> <td>                 Date   <b>07/01/2011</b> </td> </tr> <tr> <td>                 Approved Director, Office of Construction Management             </td> <td>                 Building Number             </td> <td>                 Checked <b>J. LEVAR</b> </td> </tr> <tr> <td>                 Approved Director, Project Management Service             </td> <td>                 Location <b>EAGLE POINT NATIONAL CEMETERY 2763 RILEY ROAD EAGLE POINT, OR 97524</b> </td> <td>                 Drawn <b>J. RIECK</b> </td> </tr> </table>		Drawing Title  <b>RETAINING WALL PLAN, IMAGES &amp; SECTIONS</b>	Project Title  <b>REPLACE ADMINISTRATION AND MAINTENANCE BUILDING AND SITE IMPROVEMENTS</b>	Date  <b>07/01/2011</b>	Approved Director, Office of Construction Management	Building Number	Checked <b>J. LEVAR</b>	Approved Director, Project Management Service	Location <b>EAGLE POINT NATIONAL CEMETERY 2763 RILEY ROAD EAGLE POINT, OR 97524</b>	Drawn <b>J. RIECK</b>	<table border="1"> <tr> <td>                 Project No.   <b>906CM3009</b> </td> </tr> <tr> <td>                 DRAWING NO.   <b>S-1.1</b> </td> </tr> </table>	Project No.  <b>906CM3009</b>	DRAWING NO.  <b>S-1.1</b>
Drawing Title  <b>RETAINING WALL PLAN, IMAGES &amp; SECTIONS</b>	Project Title  <b>REPLACE ADMINISTRATION AND MAINTENANCE BUILDING AND SITE IMPROVEMENTS</b>	Date  <b>07/01/2011</b>																	
Approved Director, Office of Construction Management	Building Number	Checked <b>J. LEVAR</b>																	
Approved Director, Project Management Service	Location <b>EAGLE POINT NATIONAL CEMETERY 2763 RILEY ROAD EAGLE POINT, OR 97524</b>	Drawn <b>J. RIECK</b>																	
Project No.  <b>906CM3009</b>																			
DRAWING NO.  <b>S-1.1</b>																			
Revisions						Dwg. 41 Of 161													