


**LEGEND**

- NEW SANITARY SEWER
- NEW WATERMAIN
- NEW STORM SEWER
- EXISTING OVERHEAD ELECTRIC
- EXISTING MWC WATER LINE
- EXISTING IRRIGATION LINE
- - - PROPOSED EASEMENT
- PROPOSED MANHOLE
- PROPOSED CATCH BASIN
- SOIL BORING

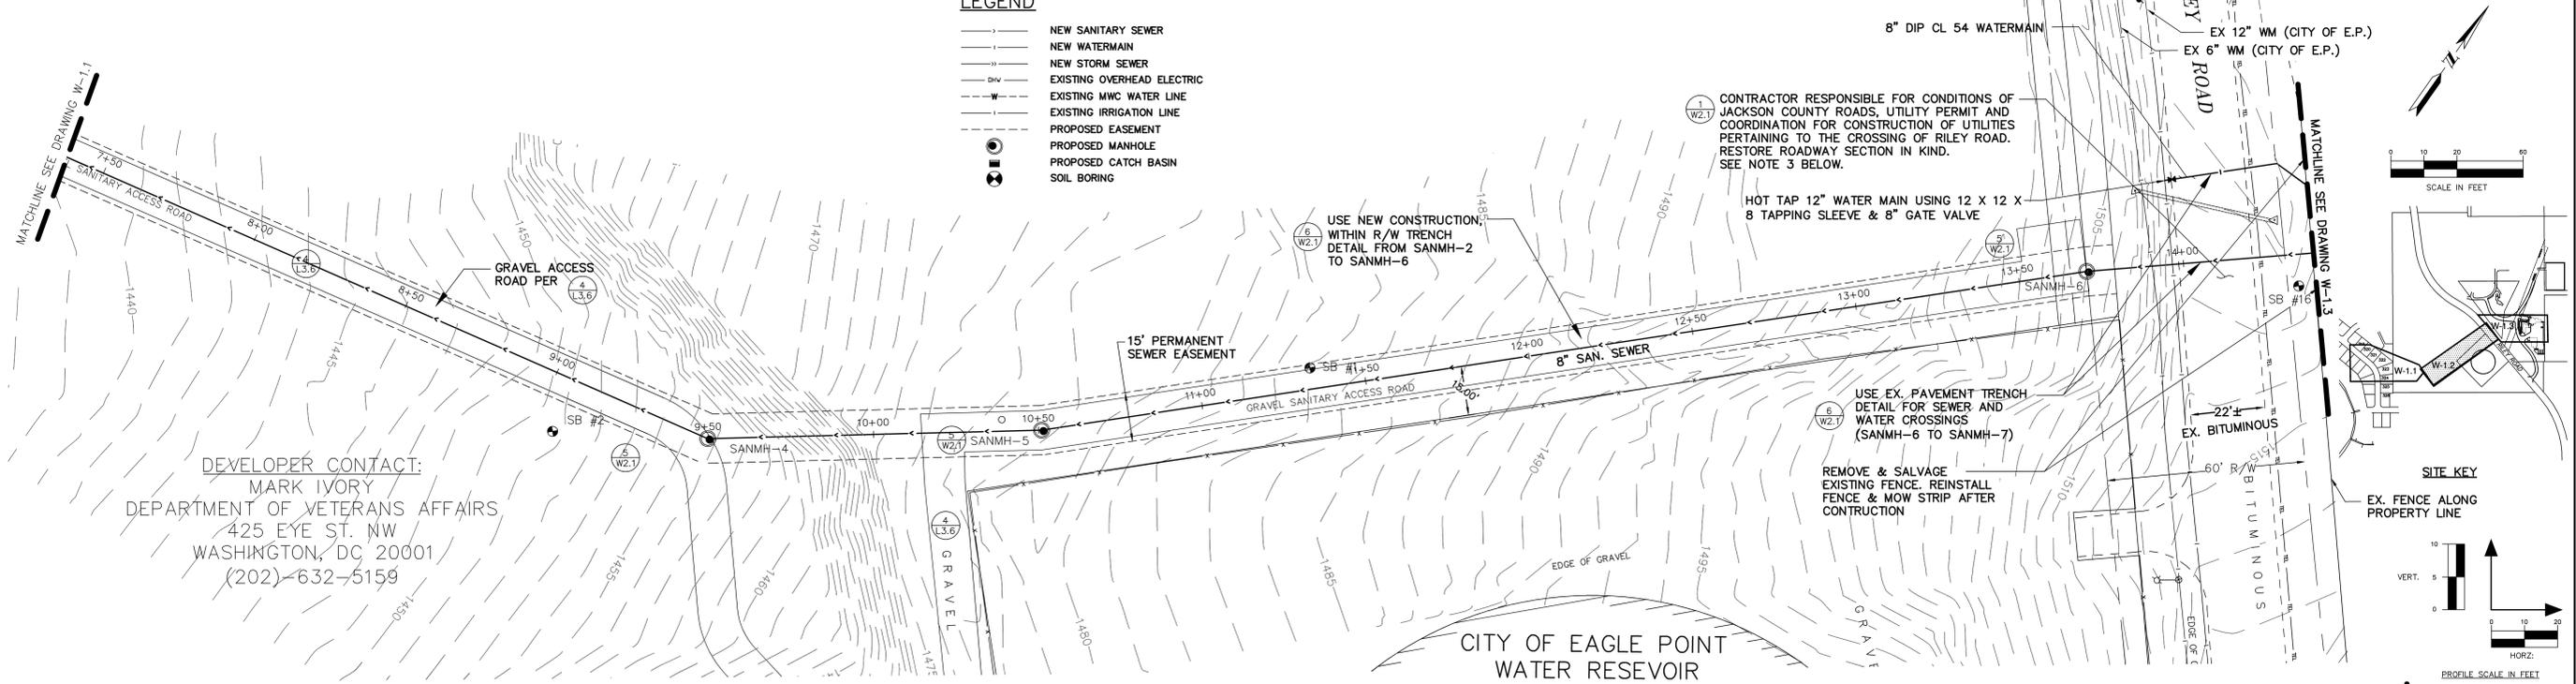

DEVELOPER CONTACT:  
 MARK IVORY  
 DEPARTMENT OF VETERANS AFFAIRS  
 425 EYE ST. NW  
 WASHINGTON, DC 20001  
 (202) 632-5159

CONTRACTOR RESPONSIBLE FOR CONDITIONS OF JACKSON COUNTY ROADS, UTILITY PERMIT AND COORDINATION FOR CONSTRUCTION OF UTILITIES PERTAINING TO THE CROSSING OF RILEY ROAD. RESTORE ROADWAY SECTION IN KIND. SEE NOTE 3 BELOW.

HOT TAP 12" WATER MAIN USING 12 X 12 X 8 TAPPING SLEEVE & 8" GATE VALVE





USE EX. PAVEMENT TRENCH DETAIL FOR SEWER AND WATER CROSSINGS (SANMH-6 TO SANMH-7)

REMOVE & SALVAGE EXISTING FENCE. REINSTALL FENCE & MOW STRIP AFTER CONSTRUCTION

USE NEW CONSTRUCTION, WITHIN R/W TRENCH DETAIL FROM SANMH-2 TO SANMH-6

15' PERMANENT SEWER EASEMENT

CITY OF EAGLE POINT WATER RESEVOIR

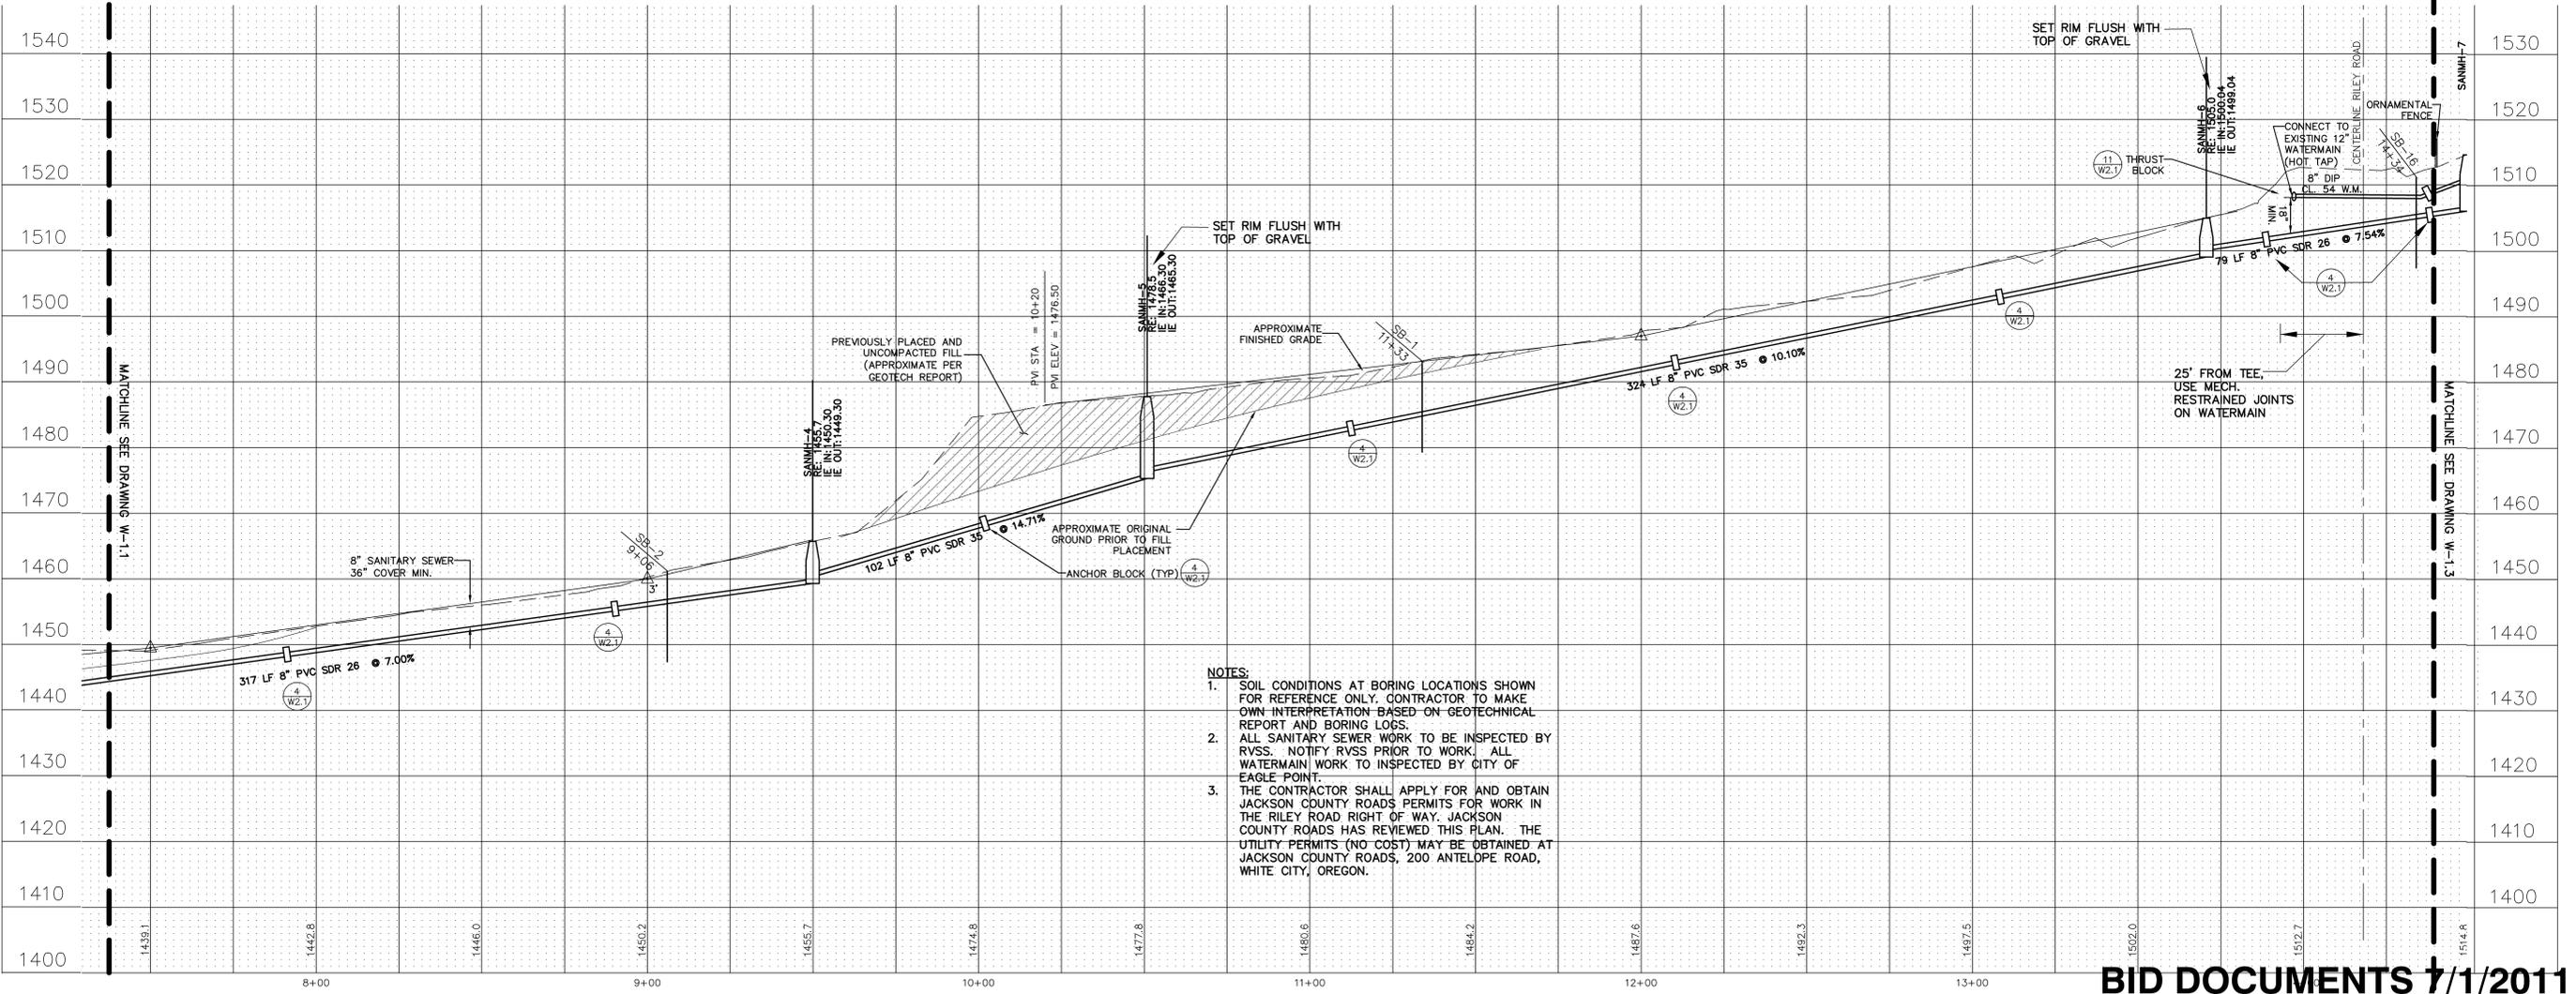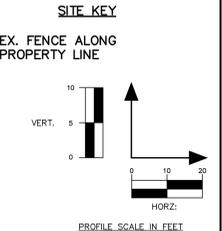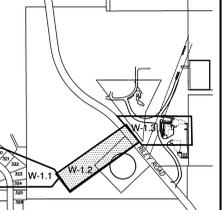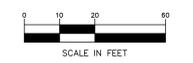

- NOTES:**
- SOIL CONDITIONS AT BORING LOCATIONS SHOWN FOR REFERENCE ONLY. CONTRACTOR TO MAKE OWN INTERPRETATION BASED ON GEOTECHNICAL REPORT AND BORING LOGS.
  - ALL SANITARY SEWER WORK TO BE INSPECTED BY RVSS. NOTIFY RVSS PRIOR TO WORK. ALL WATERMAIN WORK TO INSPECTED BY CITY OF EAGLE POINT.
  - THE CONTRACTOR SHALL APPLY FOR AND OBTAIN JACKSON COUNTY ROADS PERMITS FOR WORK IN THE RILEY ROAD RIGHT OF WAY. JACKSON COUNTY ROADS HAS REVIEWED THIS PLAN. THE UTILITY PERMITS (NO COST) MAY BE OBTAINED AT JACKSON COUNTY ROADS, 200 ANTELOPE ROAD, WHITE CITY, OREGON.

**BID DOCUMENTS 7/1/2011**

Revisions	Date

**Anderson Engineering of Minnesota, LLC**  
 13605 1st AVENUE NORTH, SUITE 100, PLYMOUTH, MN 55441  
 TEL (763) 412-4000 FAX (763) 412-4090  
 www.ae-mn.com

**NATIONAL CEMETERY ADMINISTRATION**

Drawing Title <b>SANITARY SEWER &amp; WATERMAIN PLAN &amp; PROFILE</b>	Project Title <b>REPLACE ADMINISTRATION AND MAINTENANCE BUILDING AND SITE IMPROVEMENTS</b>	Date 7-1-2011
Approved: Director, Office of Construction Management	Building Number Checked: GRJ Drawn: AMT/PSH	Project No. 906CM3009
Approved: Director, Project Management Service	Location EAGLE POINT NATIONAL CEMETERY 2783 RILEY ROAD EAGLE POINT, OR 97524	Drawing No. <b>W-1.2</b> Dwg 43 Df 181