


## 1 TRAFFIC CONTROL / ONE LANE CLOSURE

SCALE: NOT TO SCALE

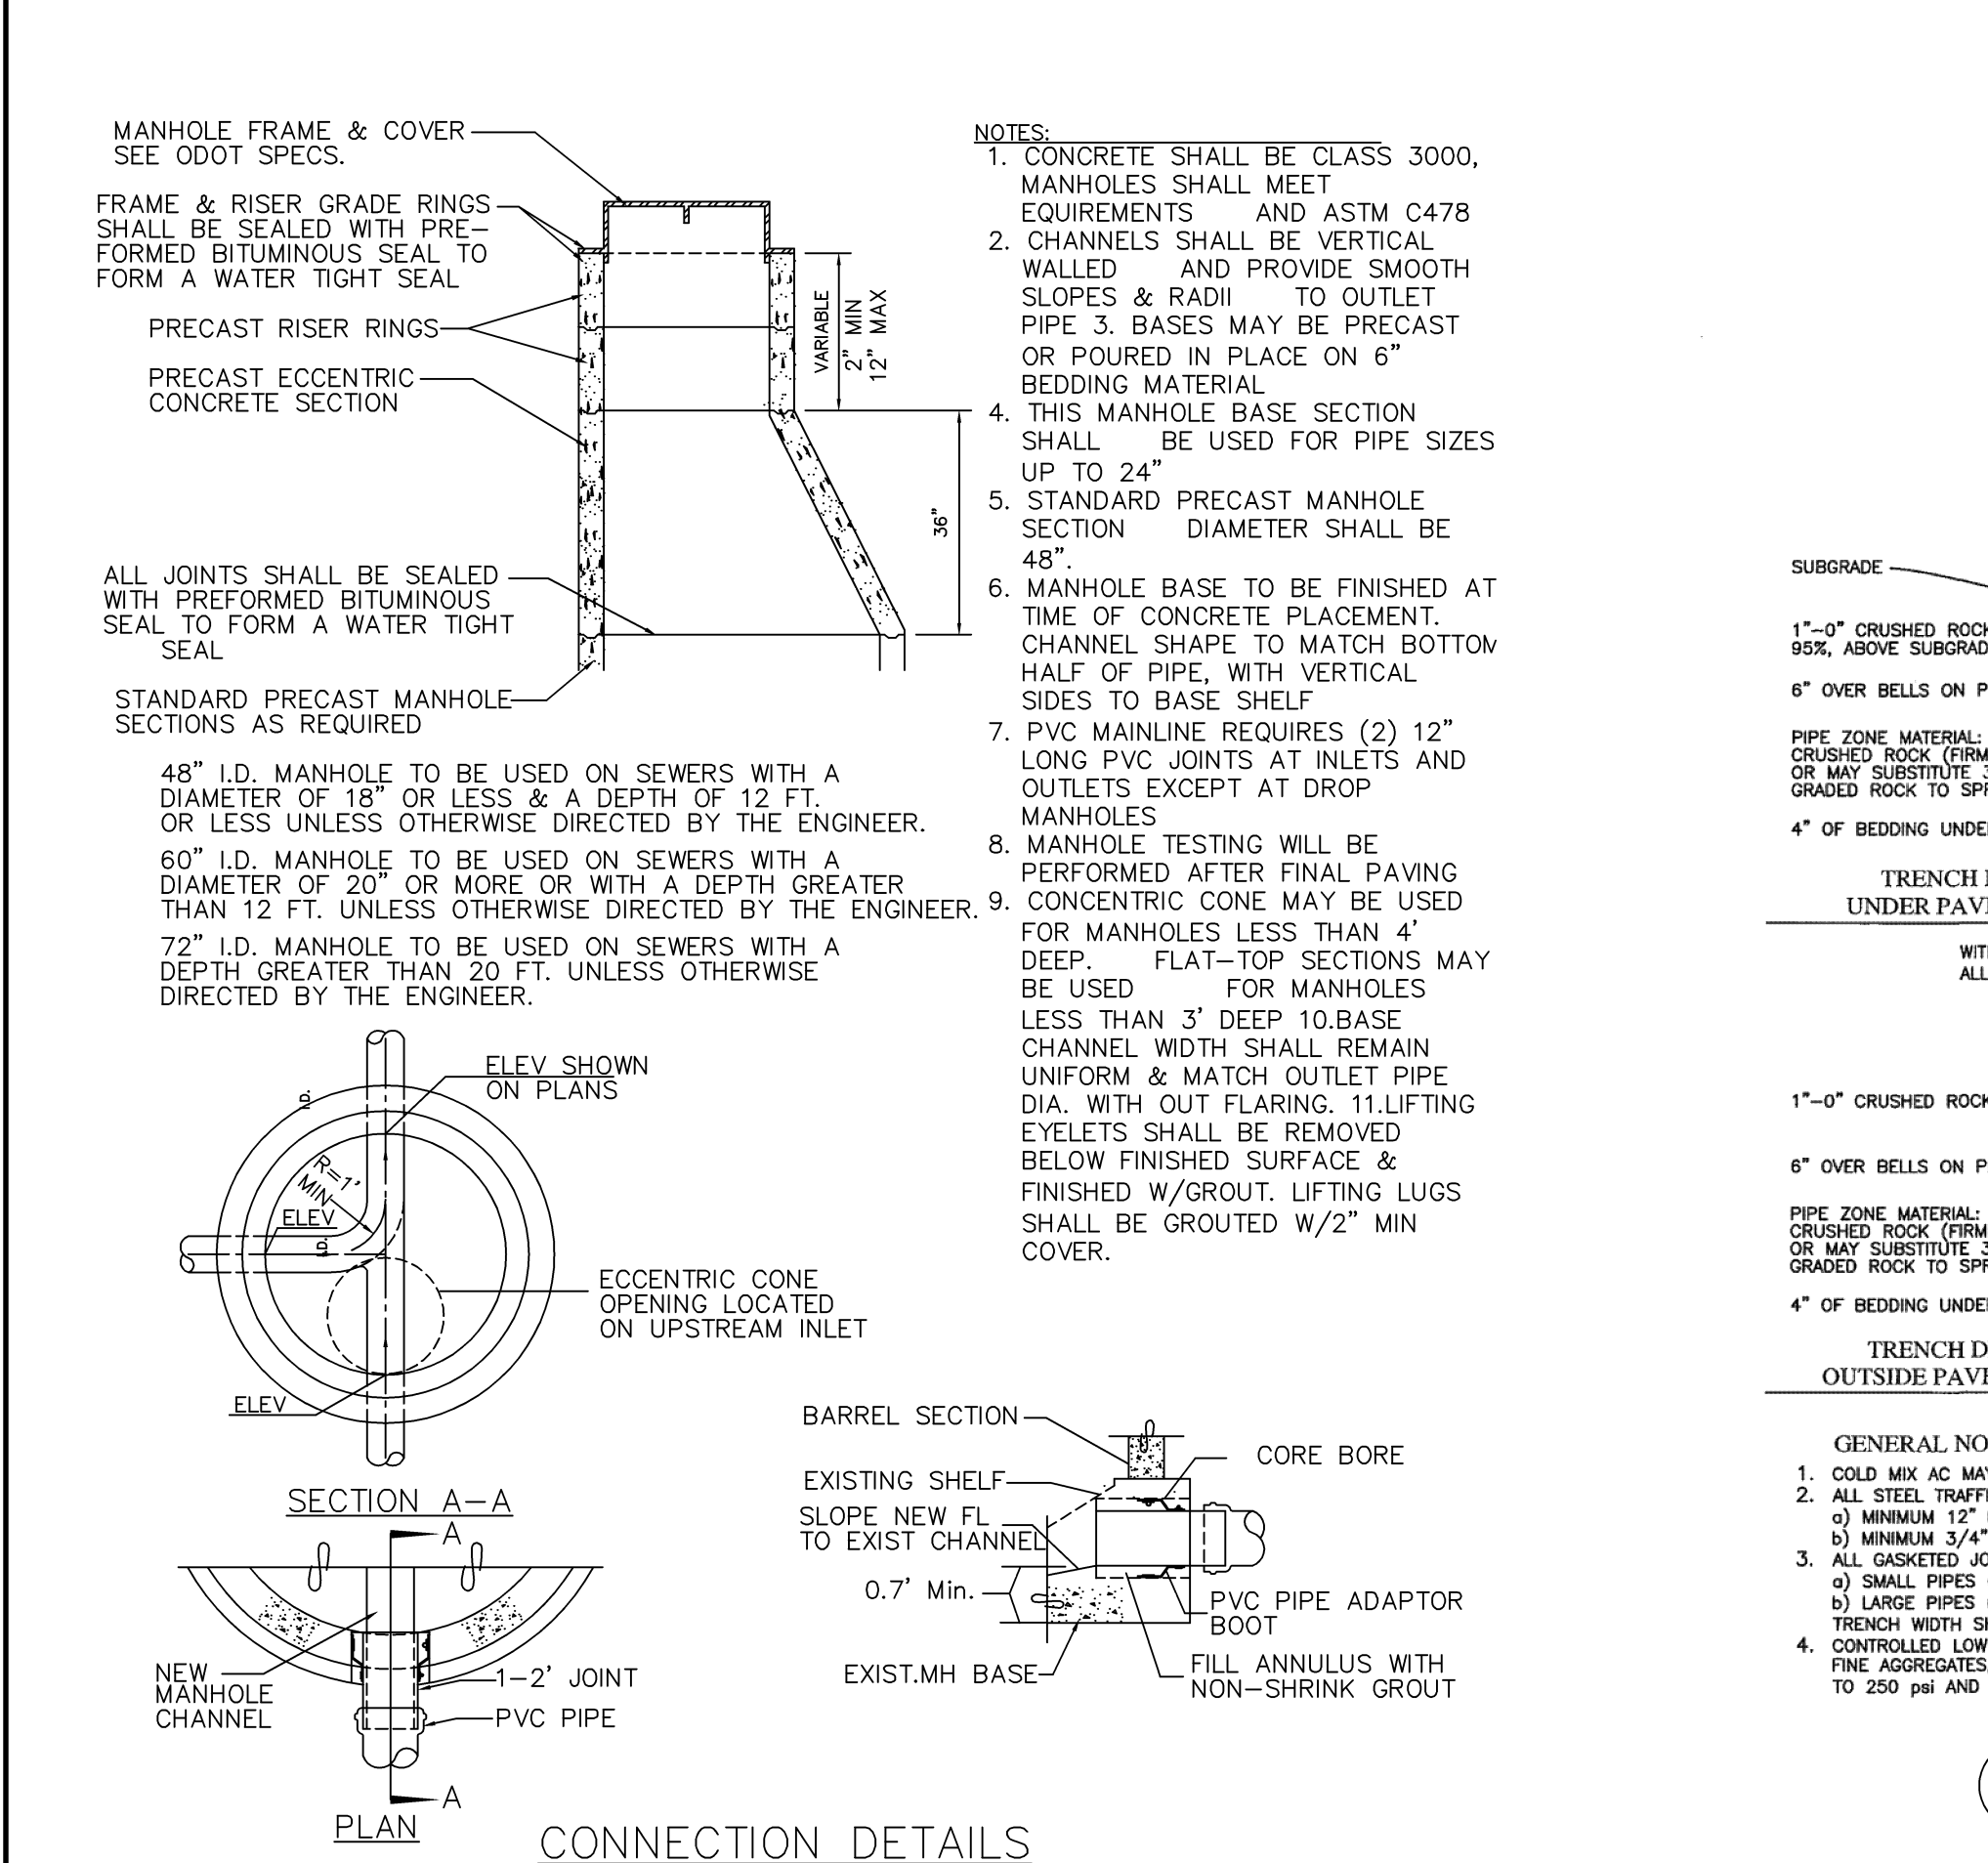


## 5 SANITARY MANHOLE DETAILS

SCALE: NOT TO SCALE




## 10 METER VAULT DETAIL

SCALE: NOT TO SCALE

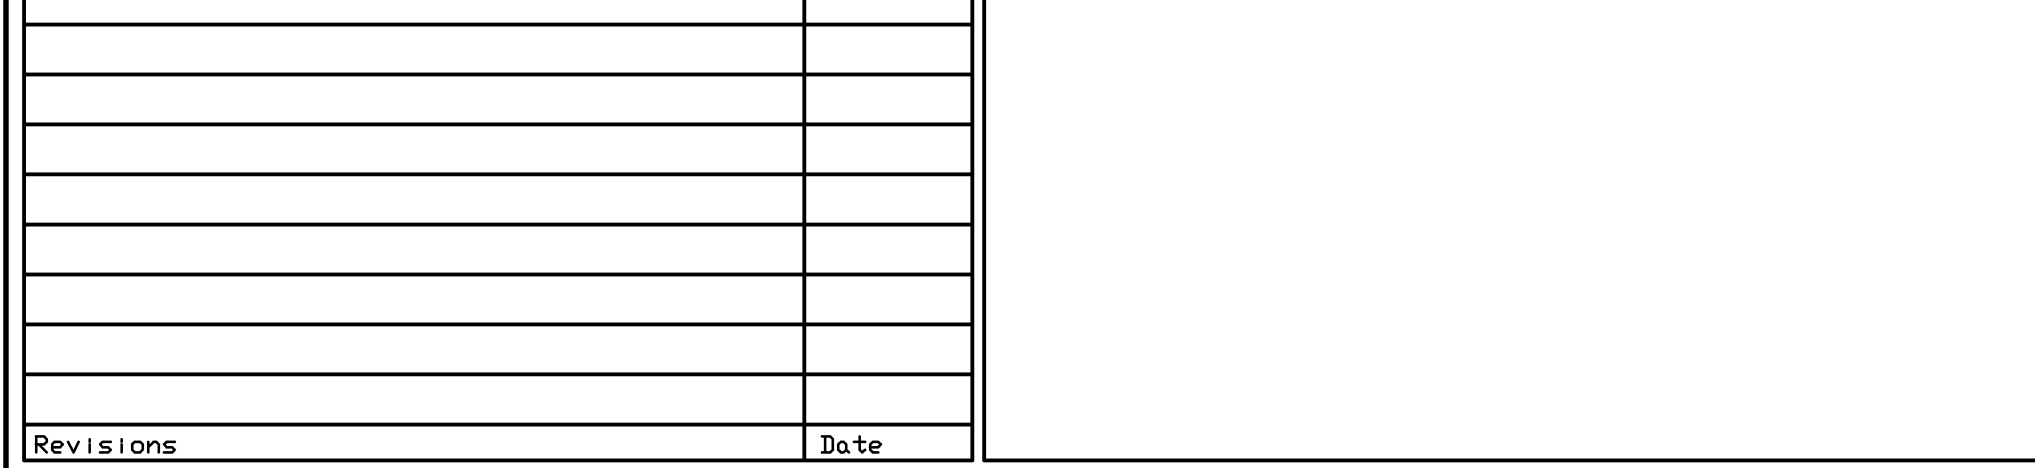


Revisions	Date

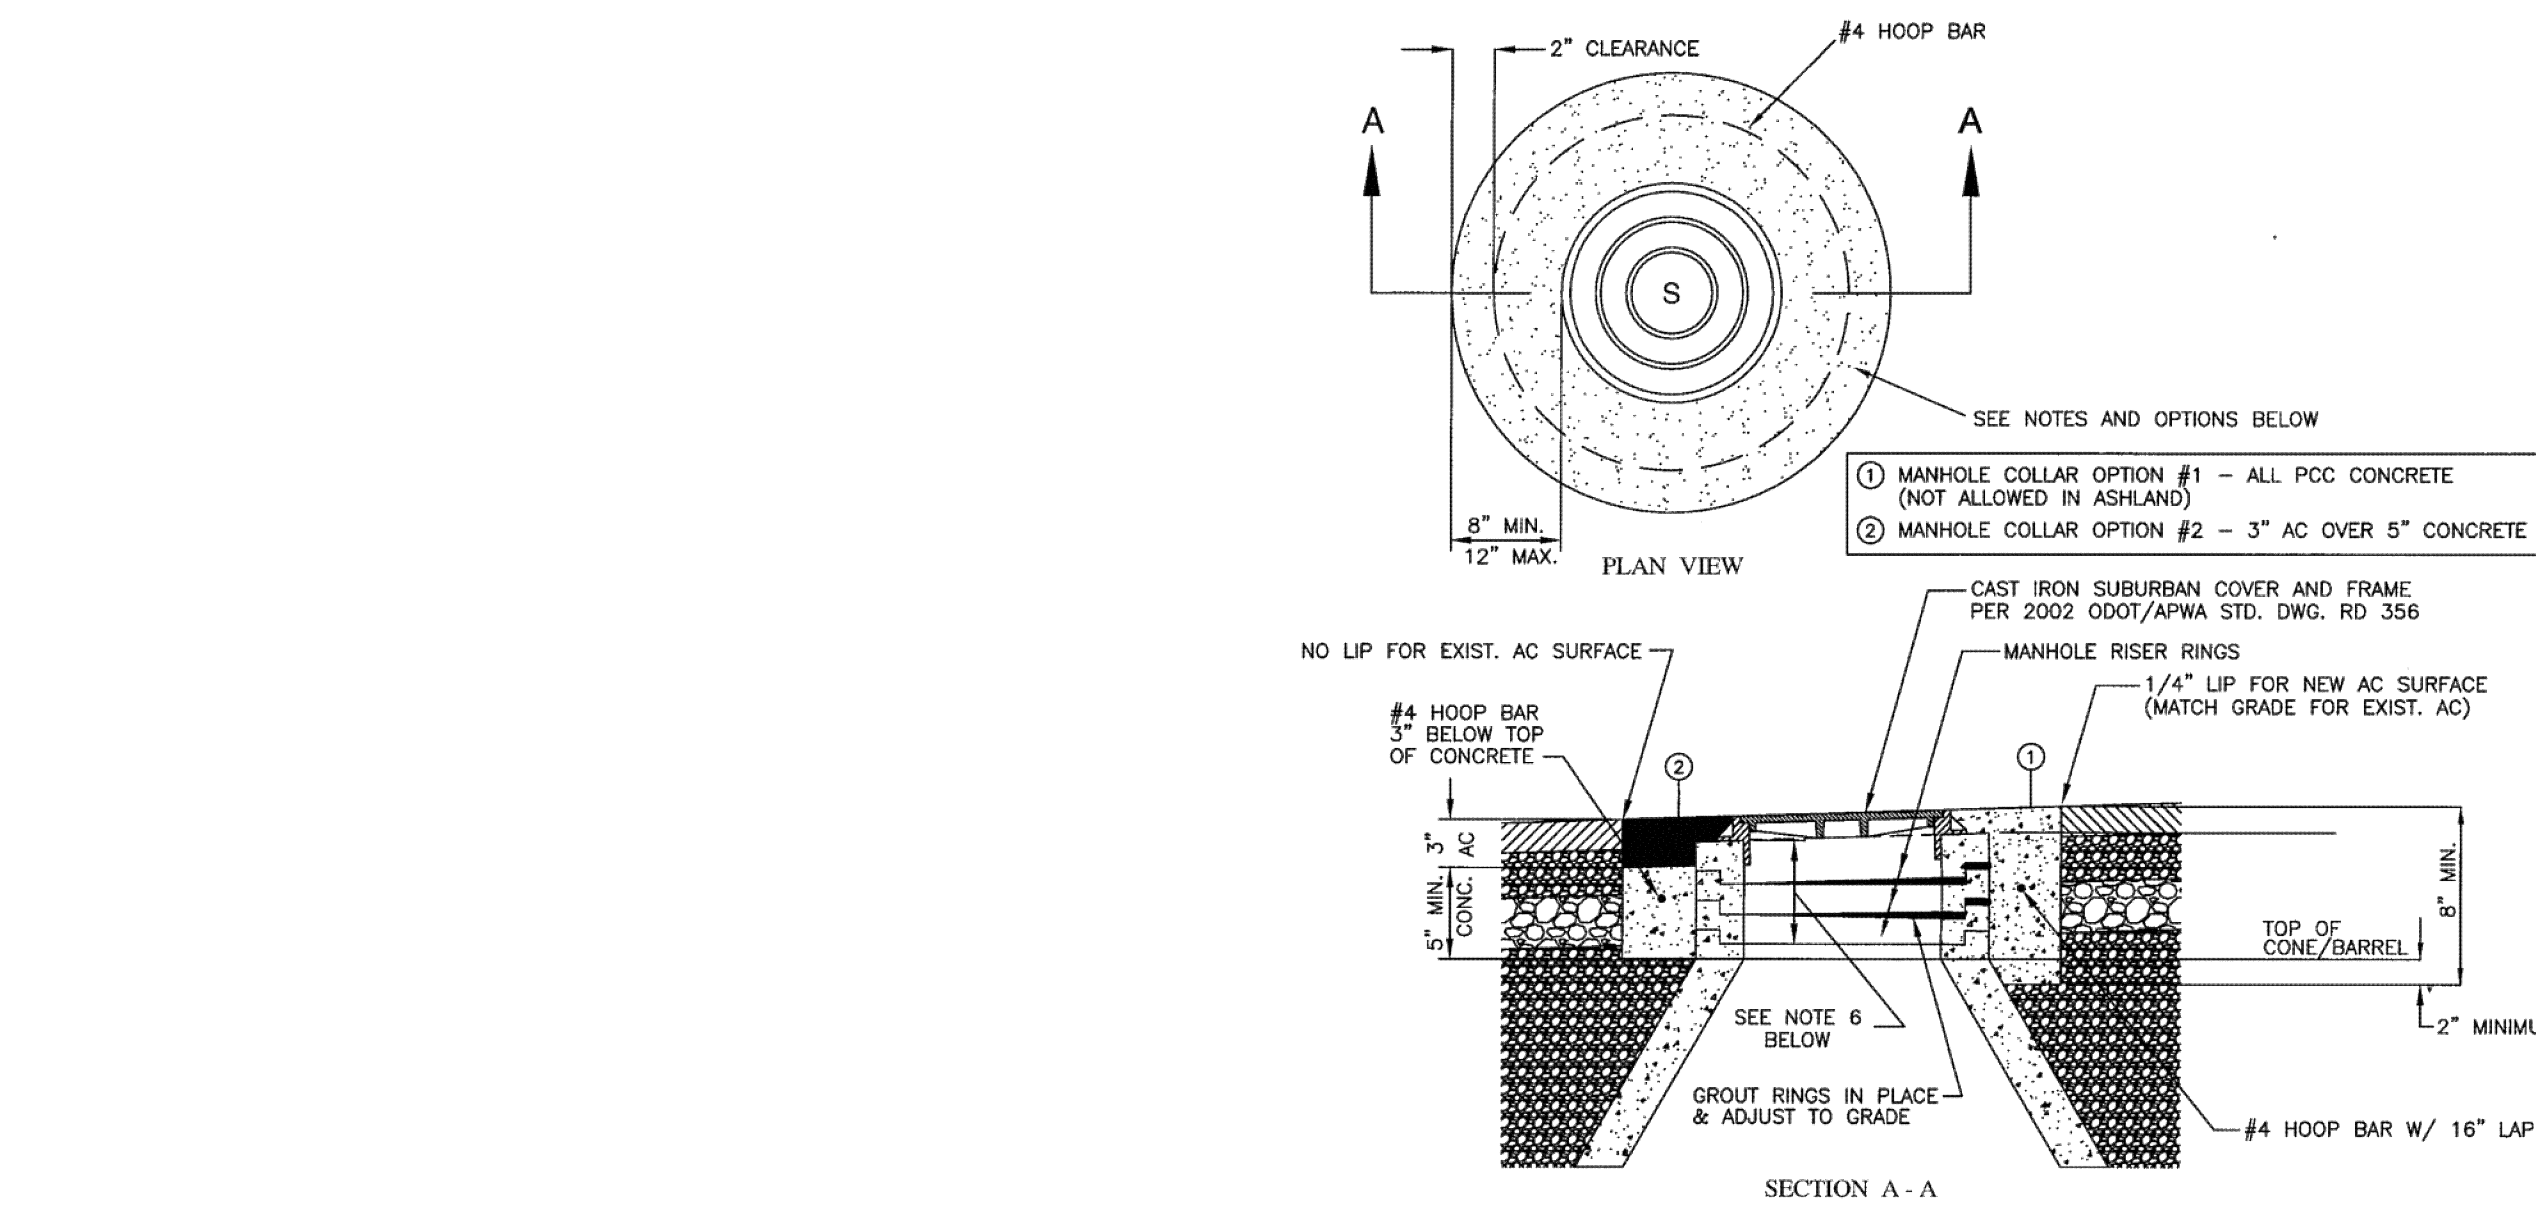


## 3 MANHOLE ADJUSTMENT DETAIL

SCALE: NOT TO SCALE

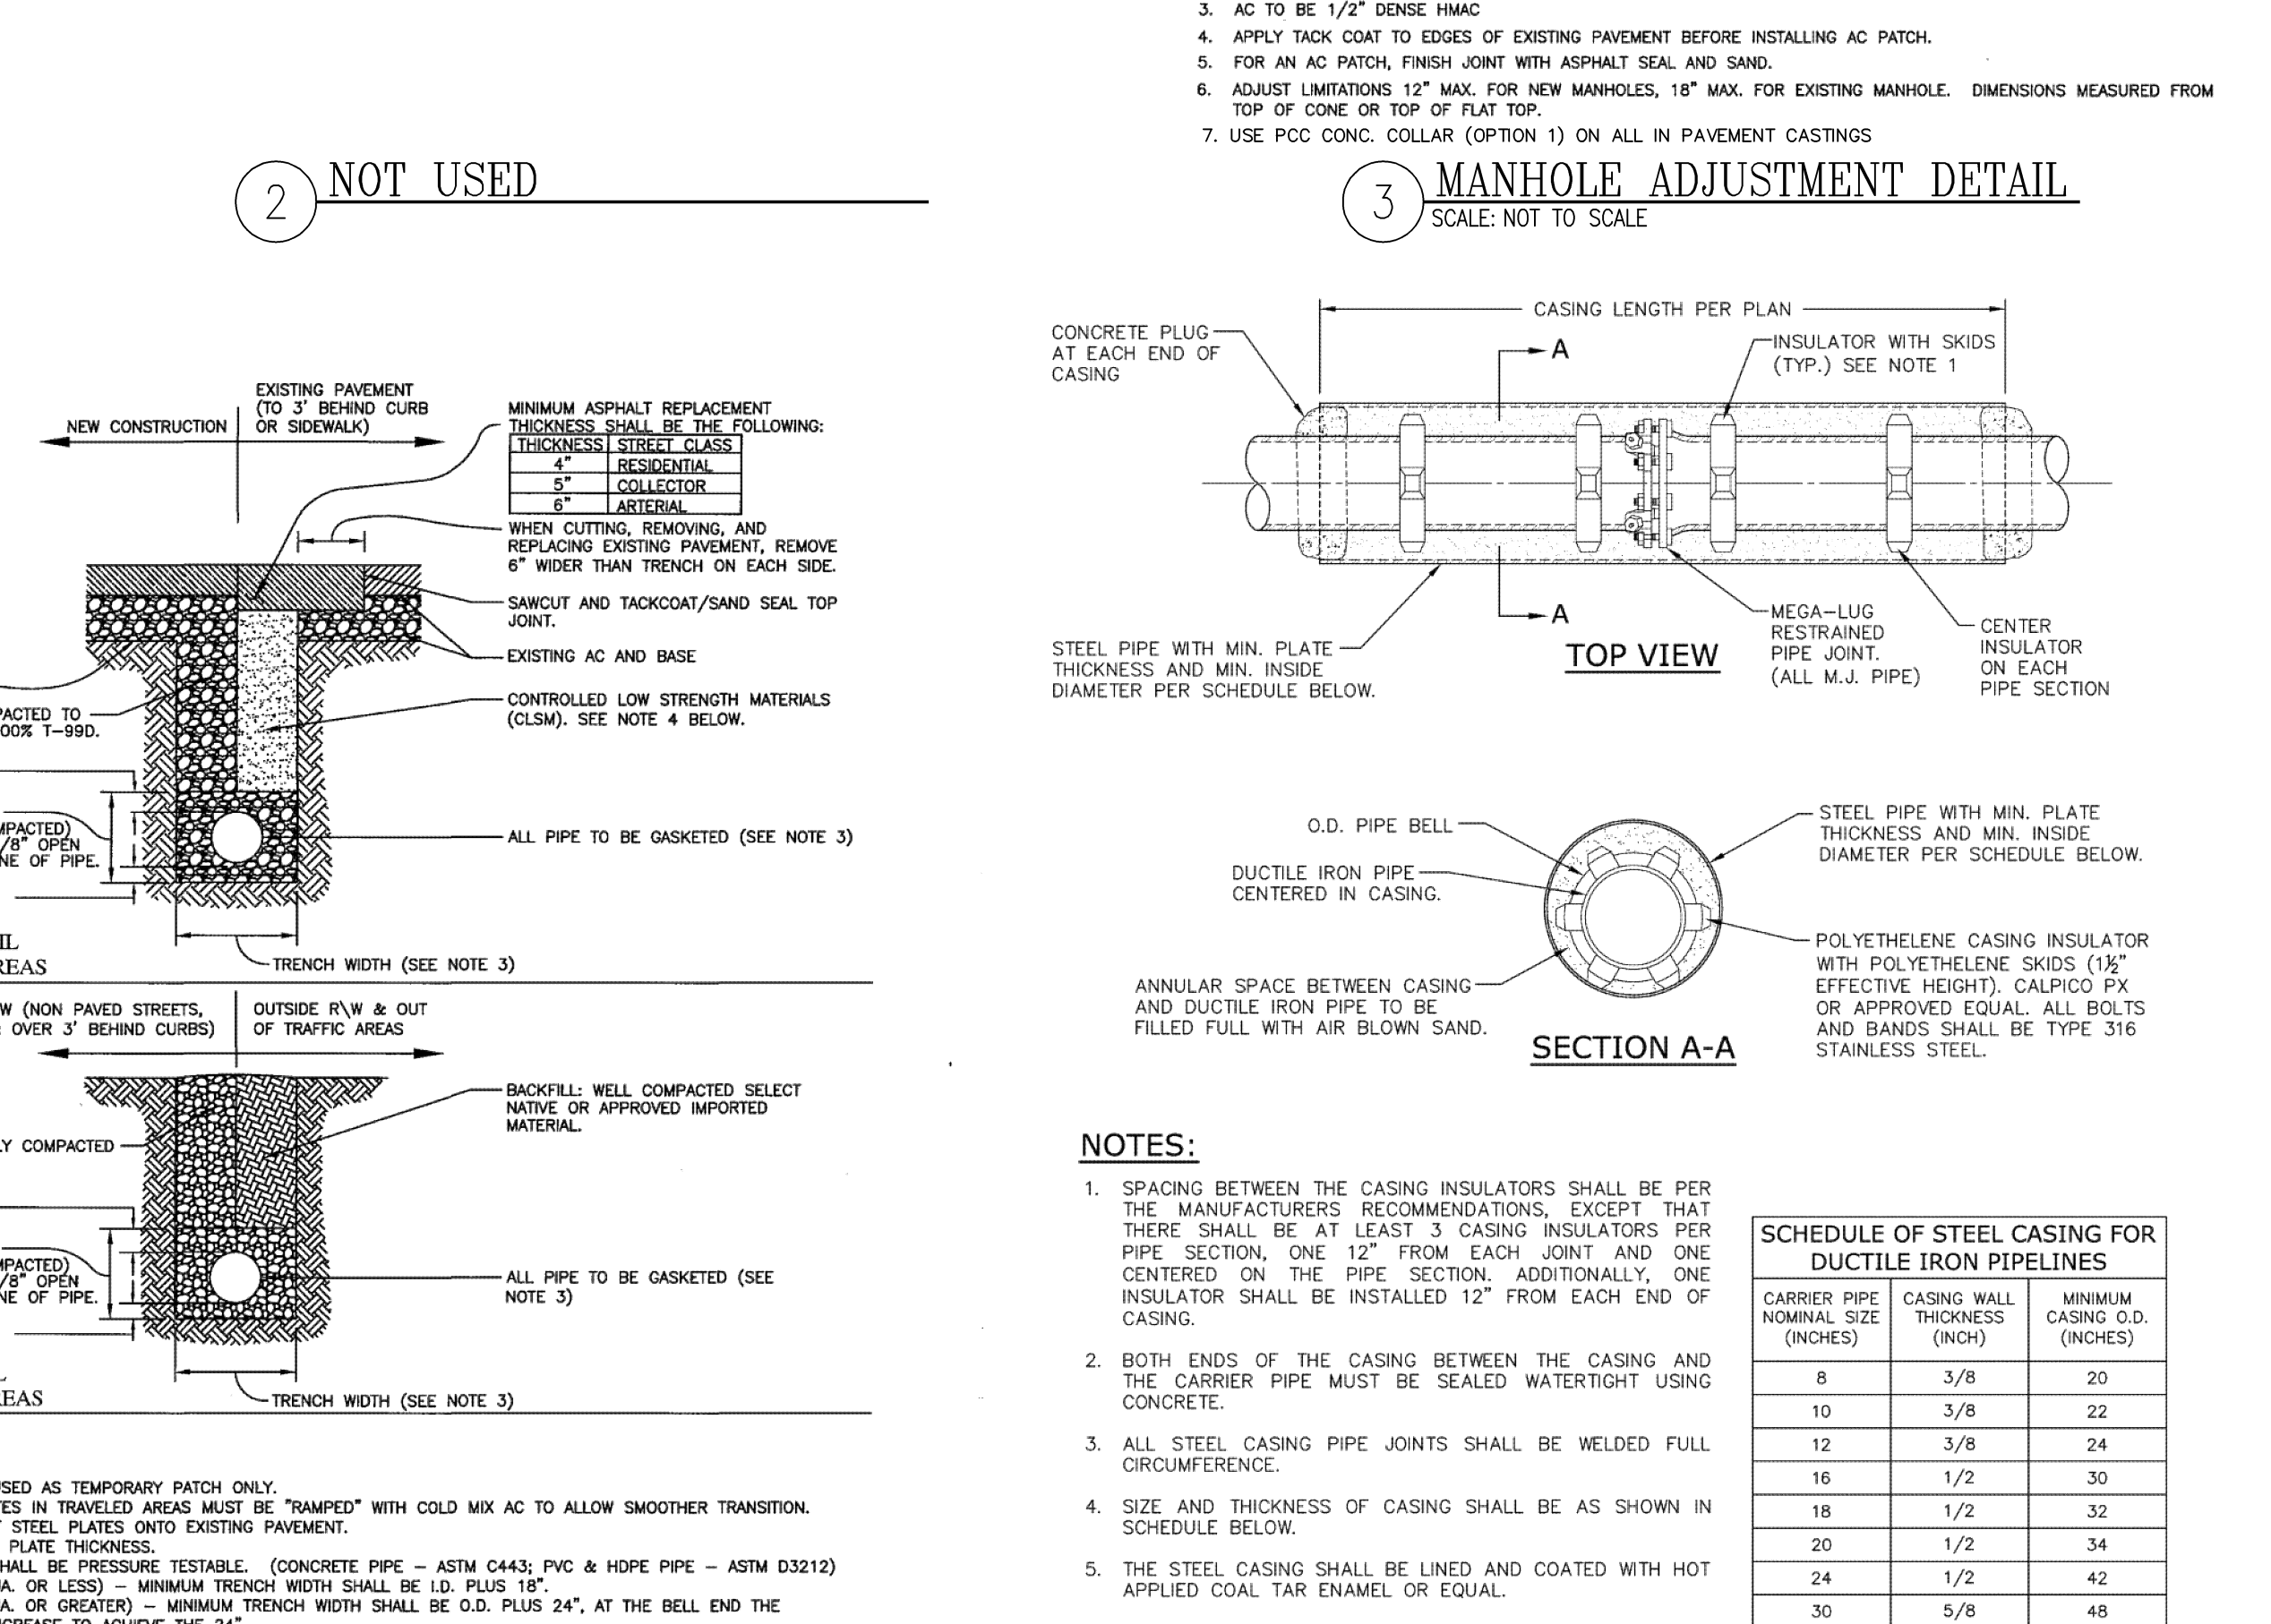


## 7 PIPE CASING DETAIL

SCALE: NOT TO SCALE

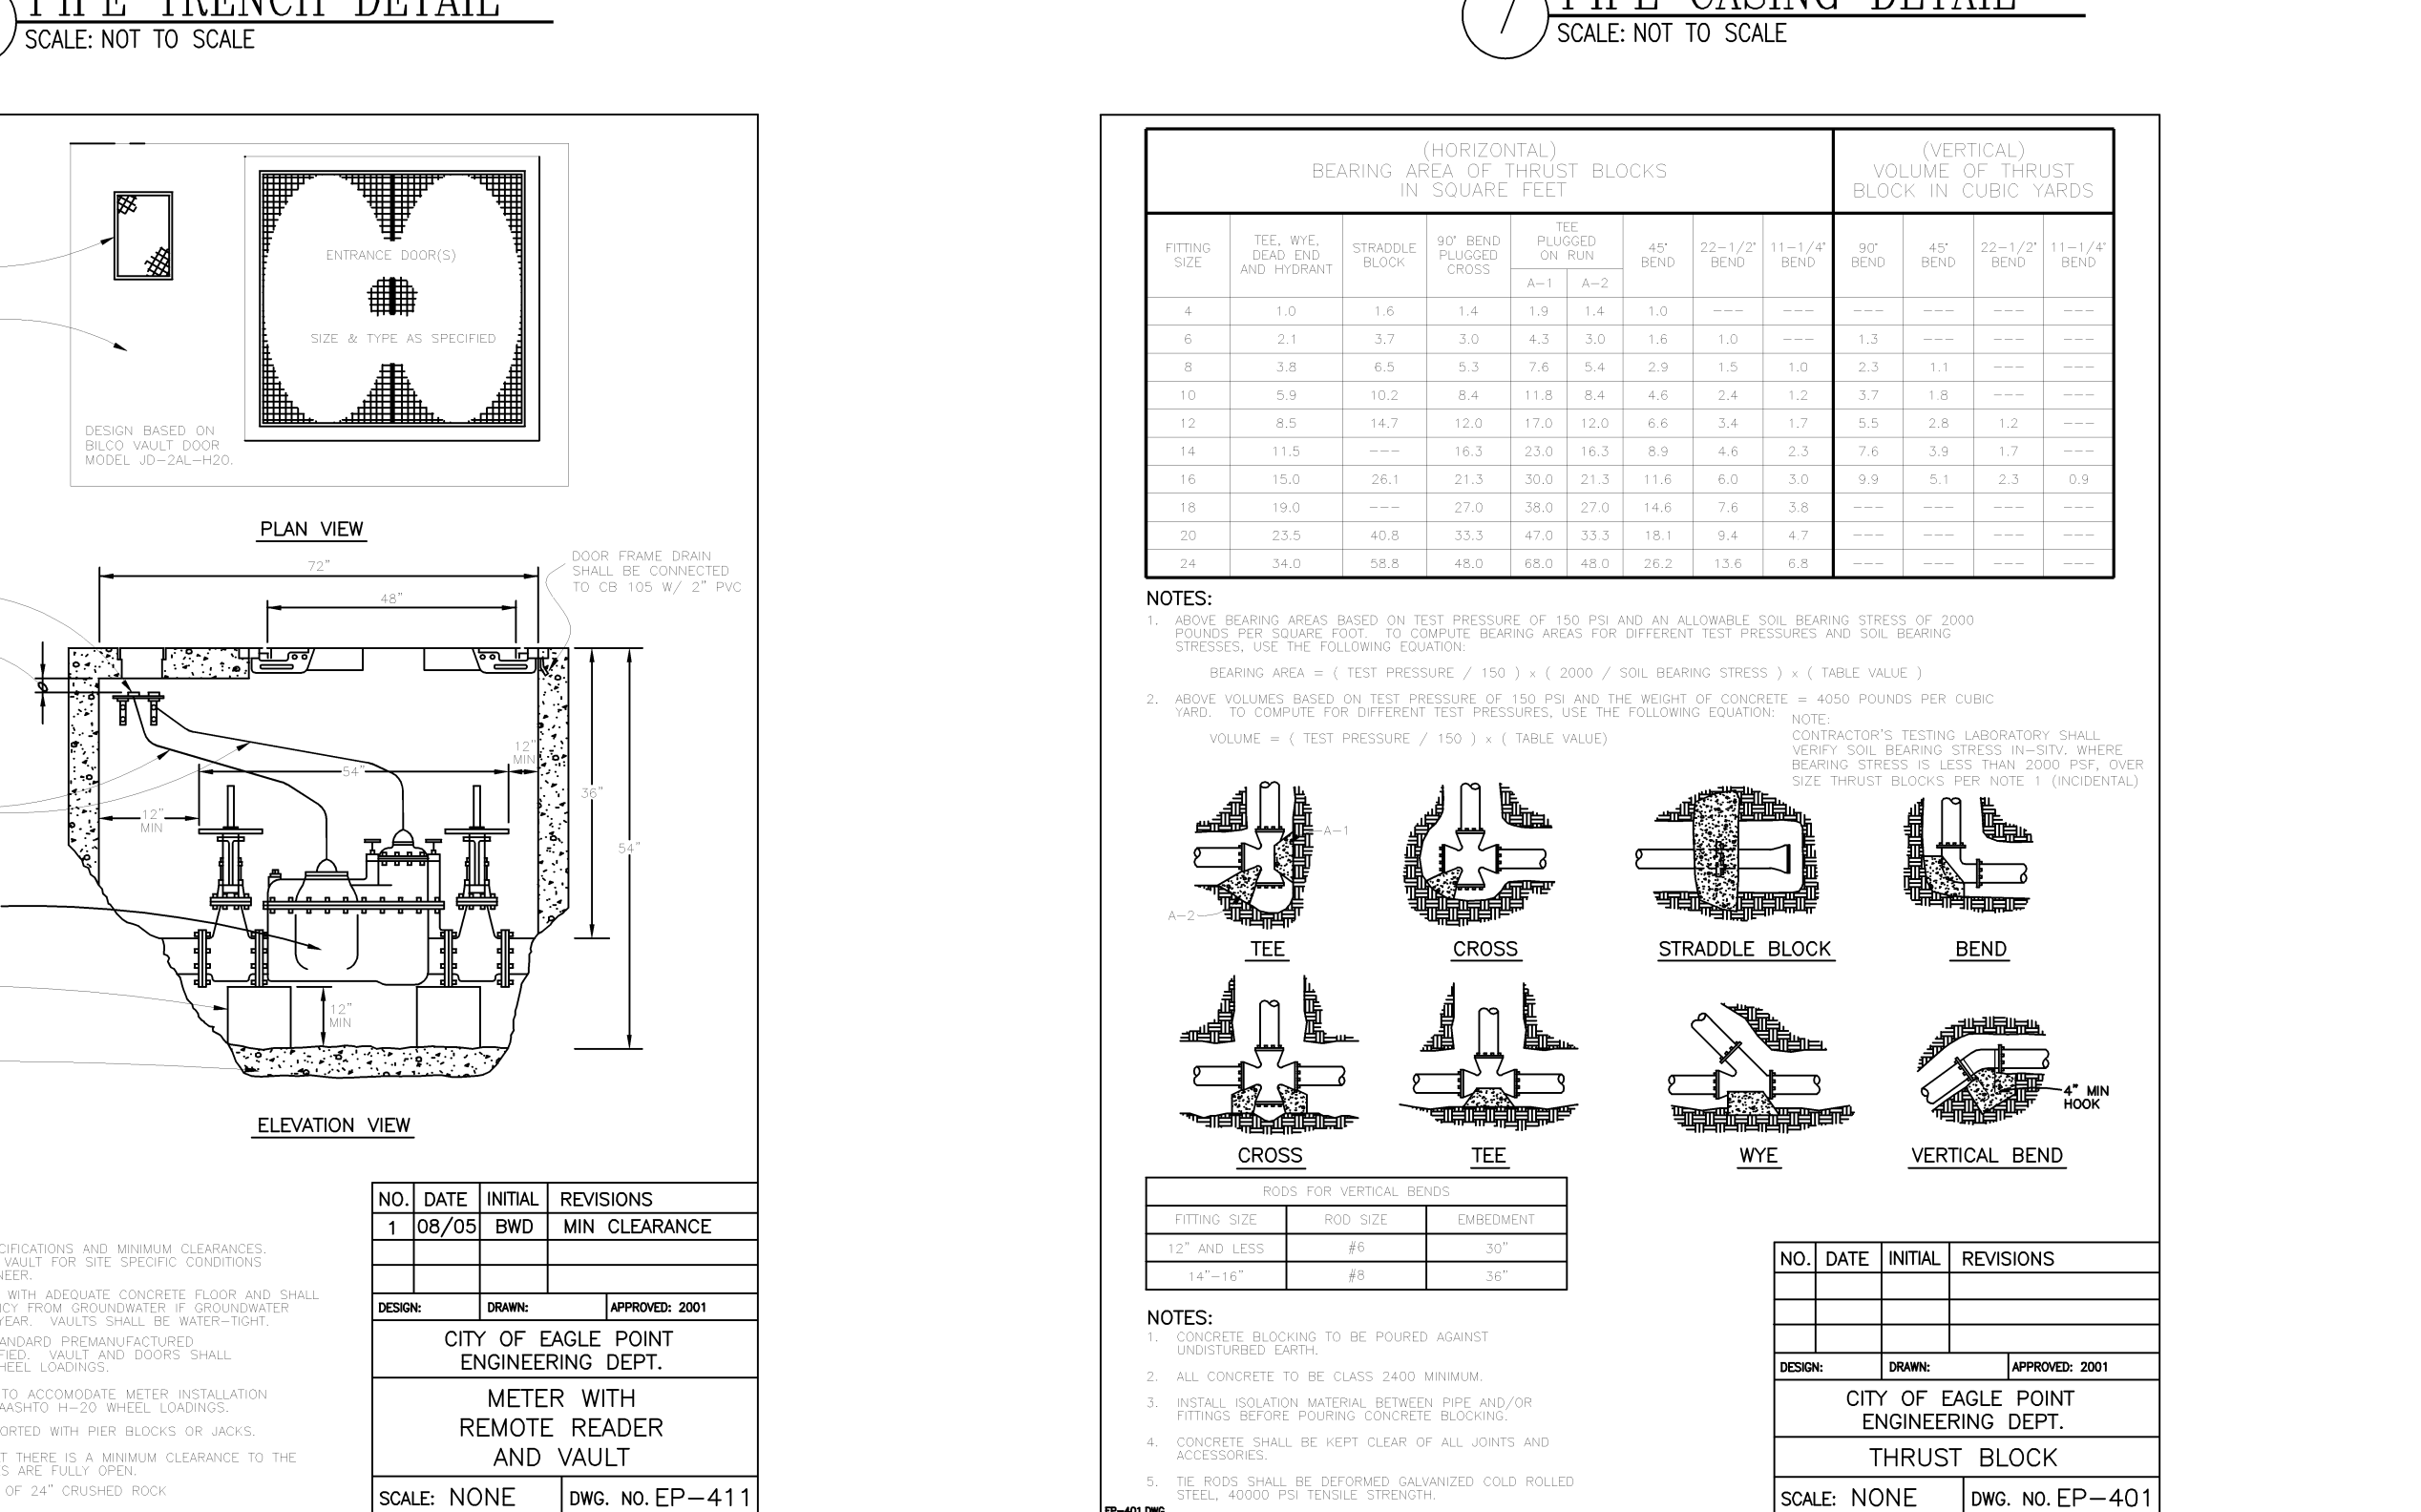


## 9 GATE VALVE DETAIL BOX

SCALE: NOT TO SCALE

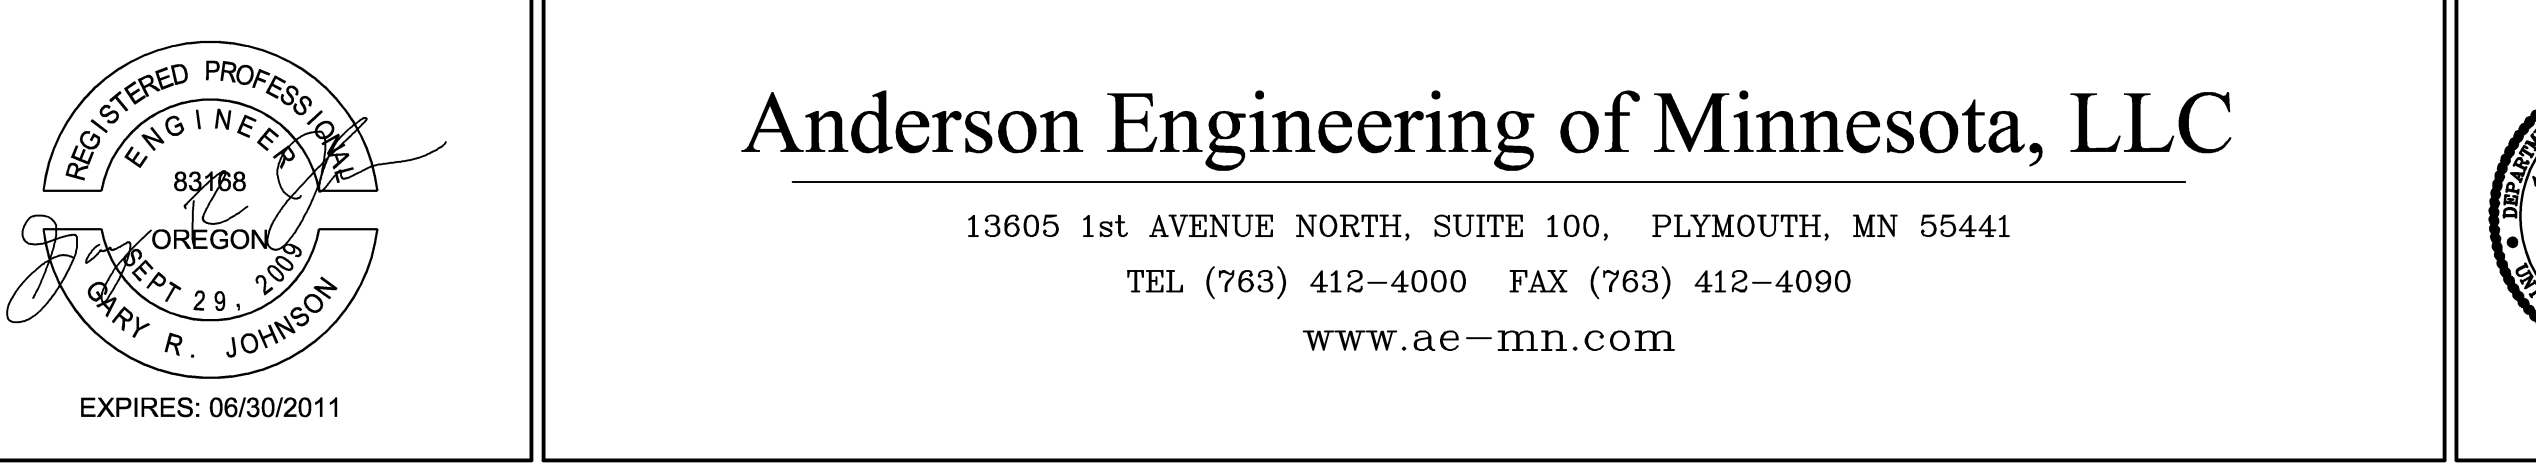


Revisions	Date

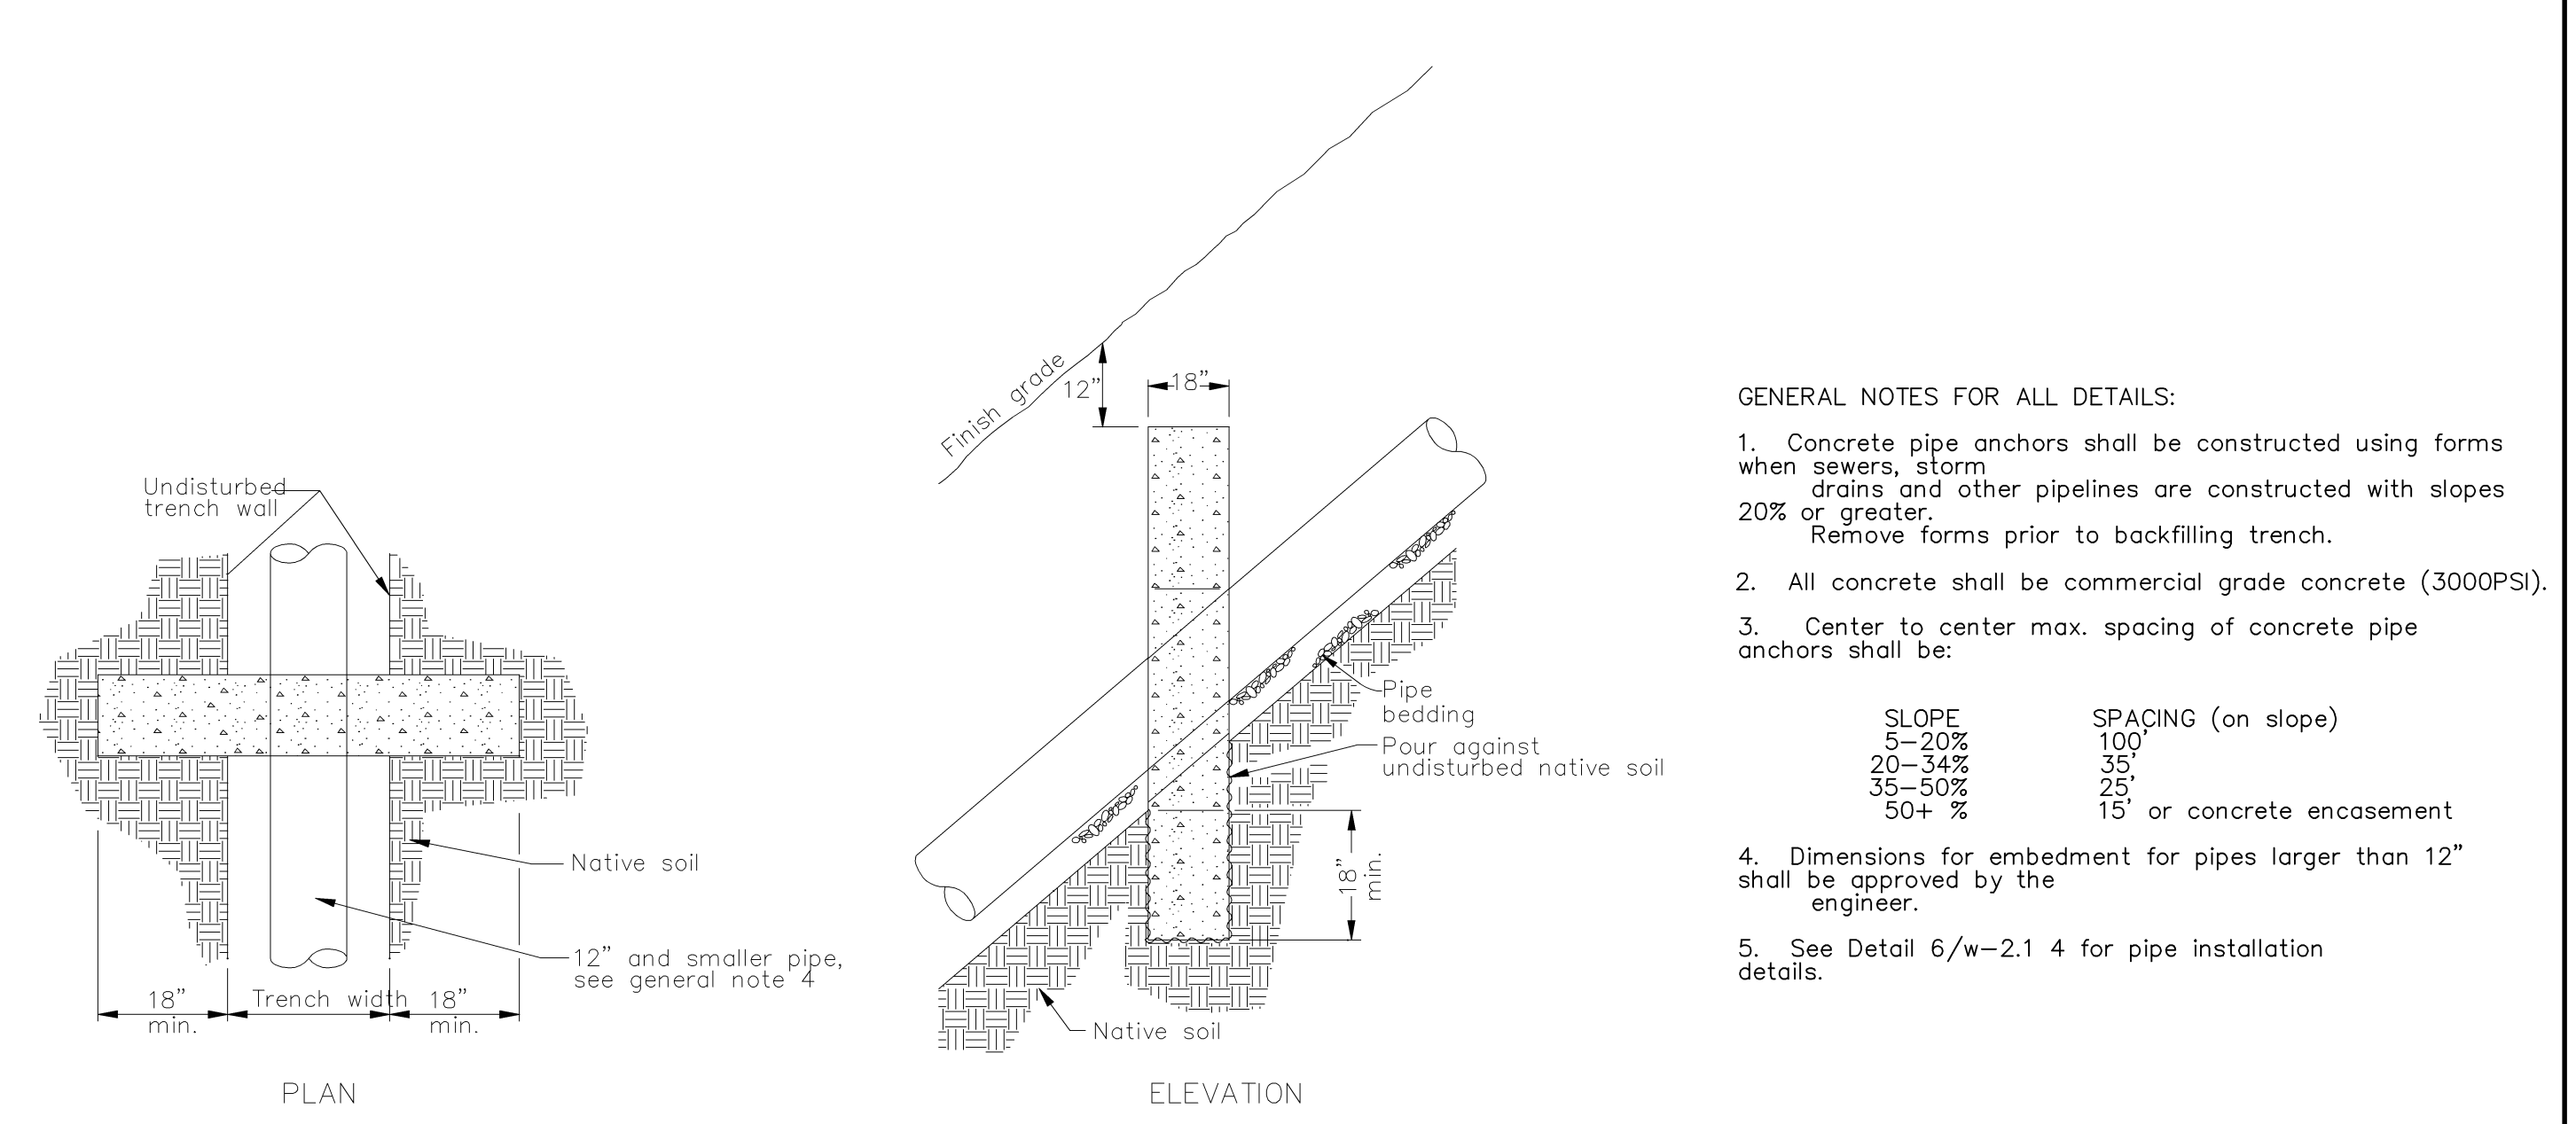


## 4 CONCRETE PIPE ANCHOR

SCALE: NOT TO SCALE

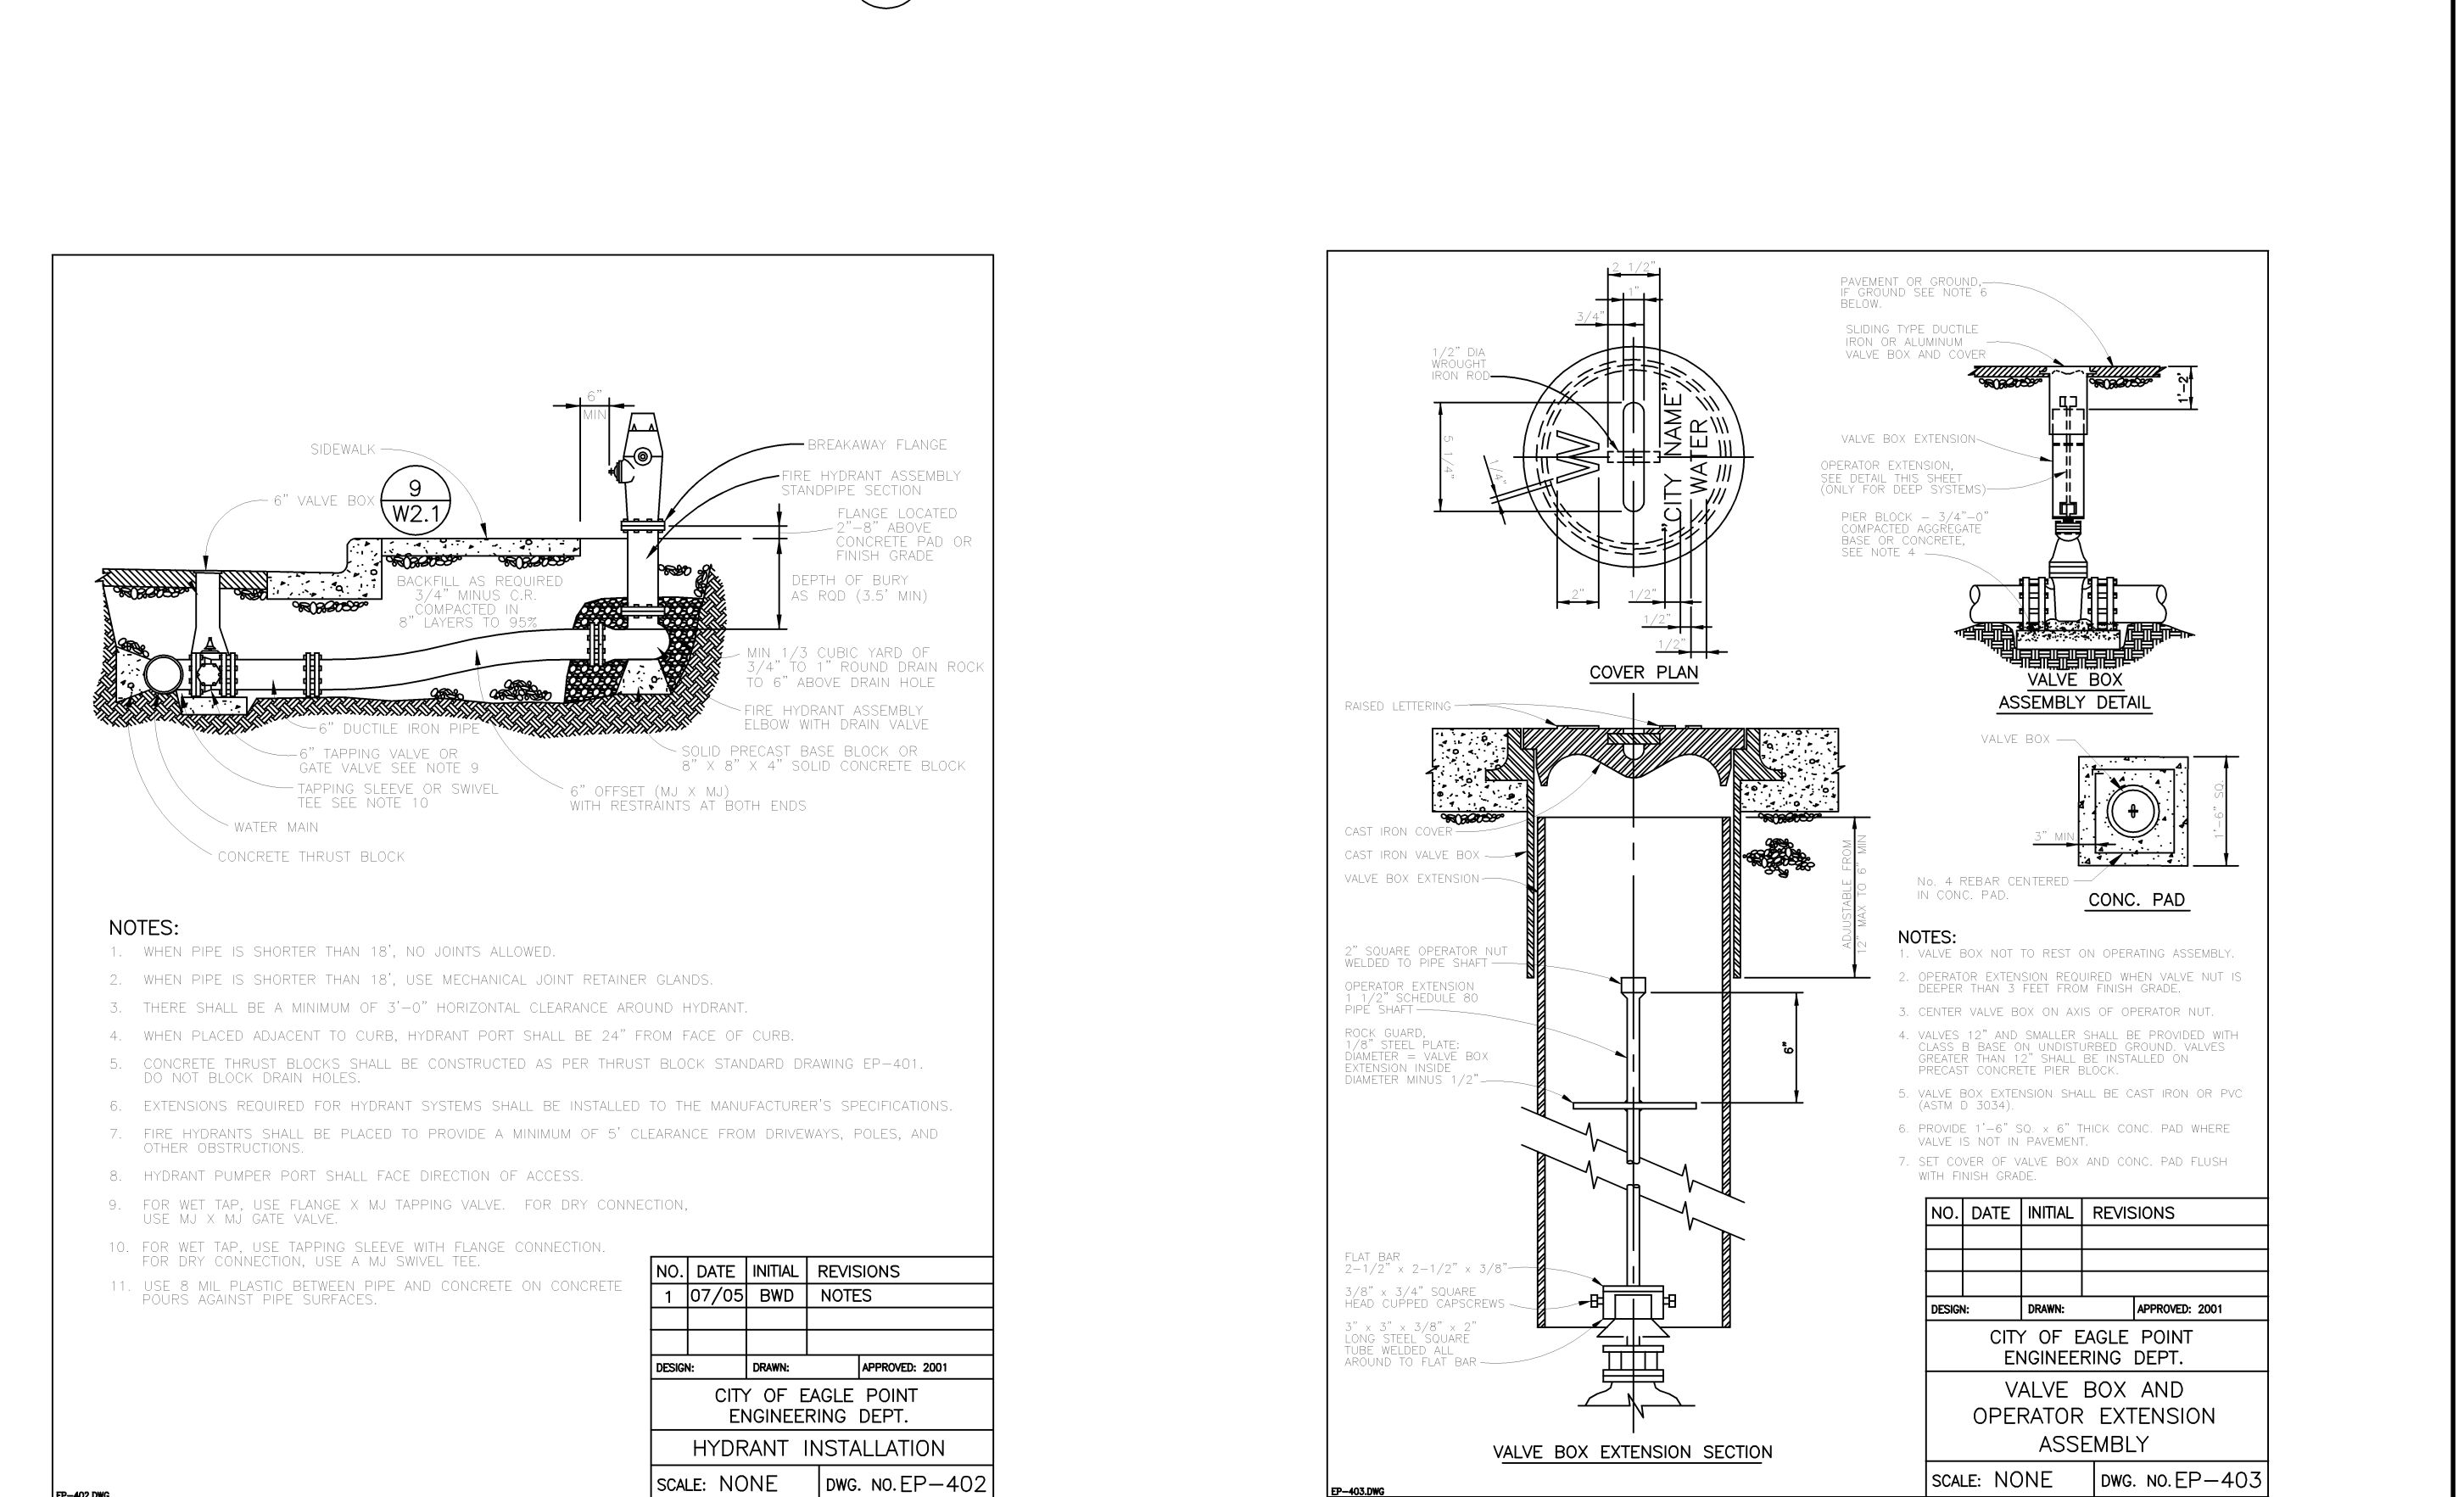


## 7 PIPE CASING DETAIL

SCALE: NOT TO SCALE

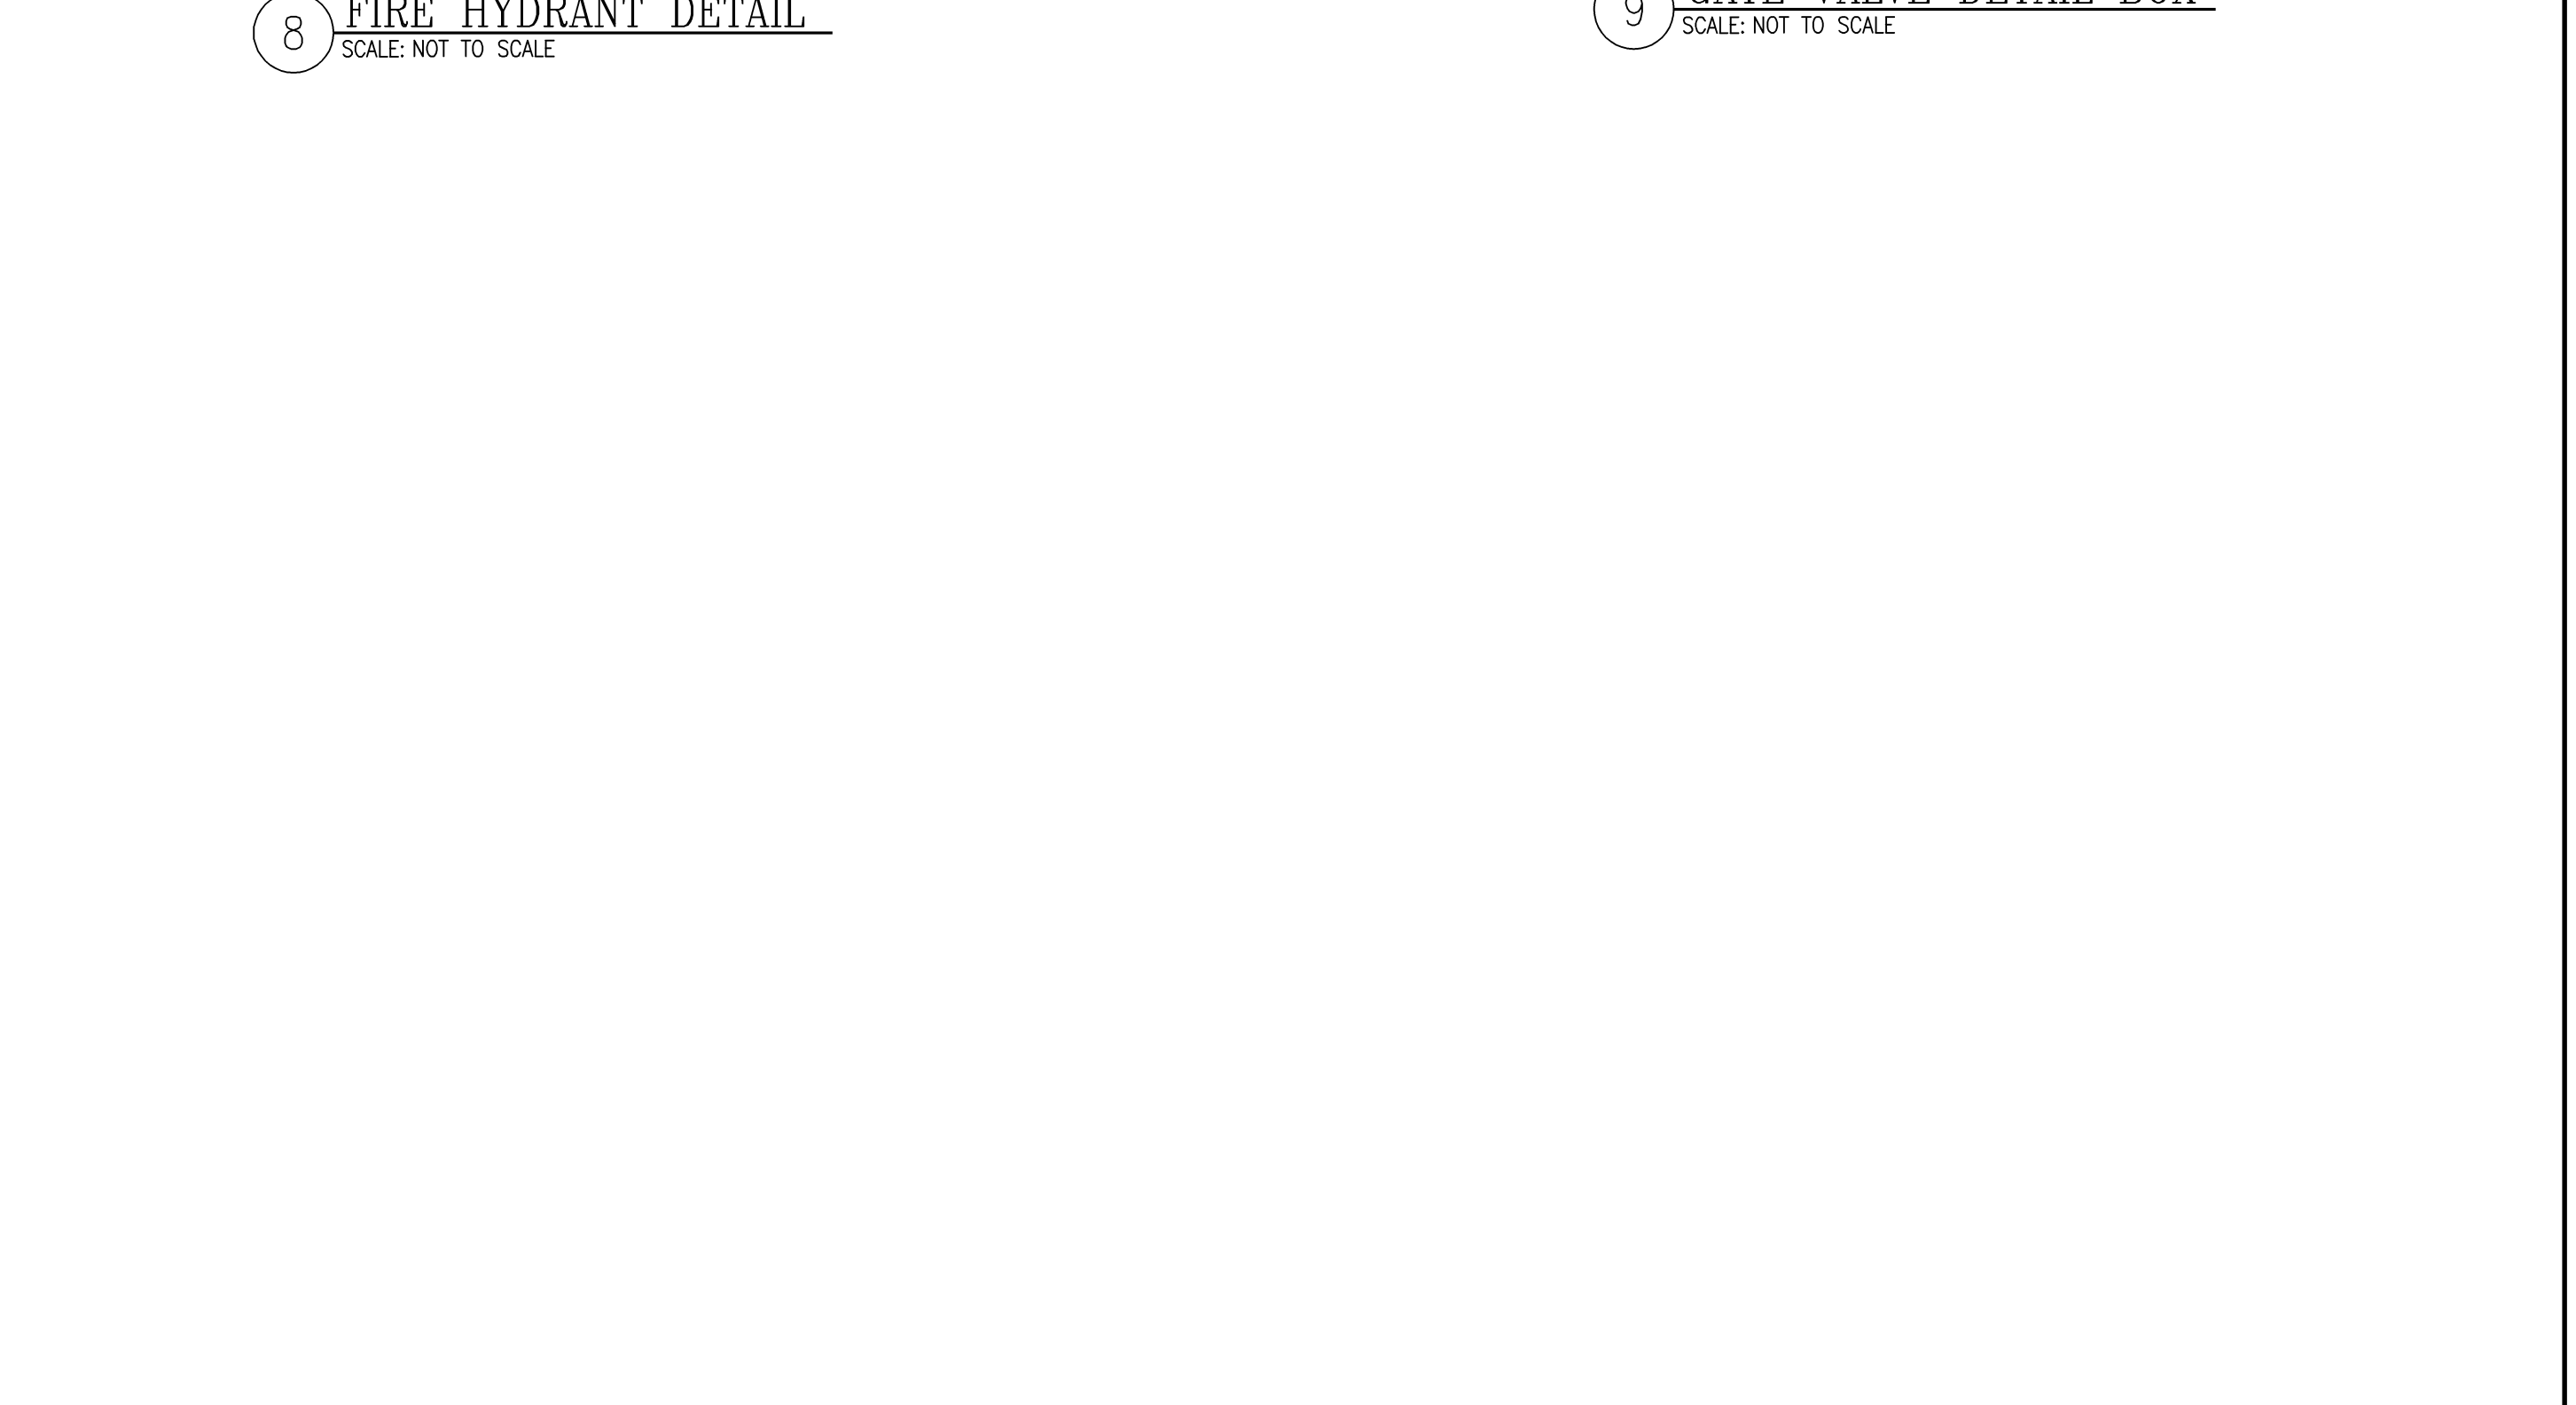

## 9 GATE VALVE DETAIL BOX

SCALE: NOT TO SCALE

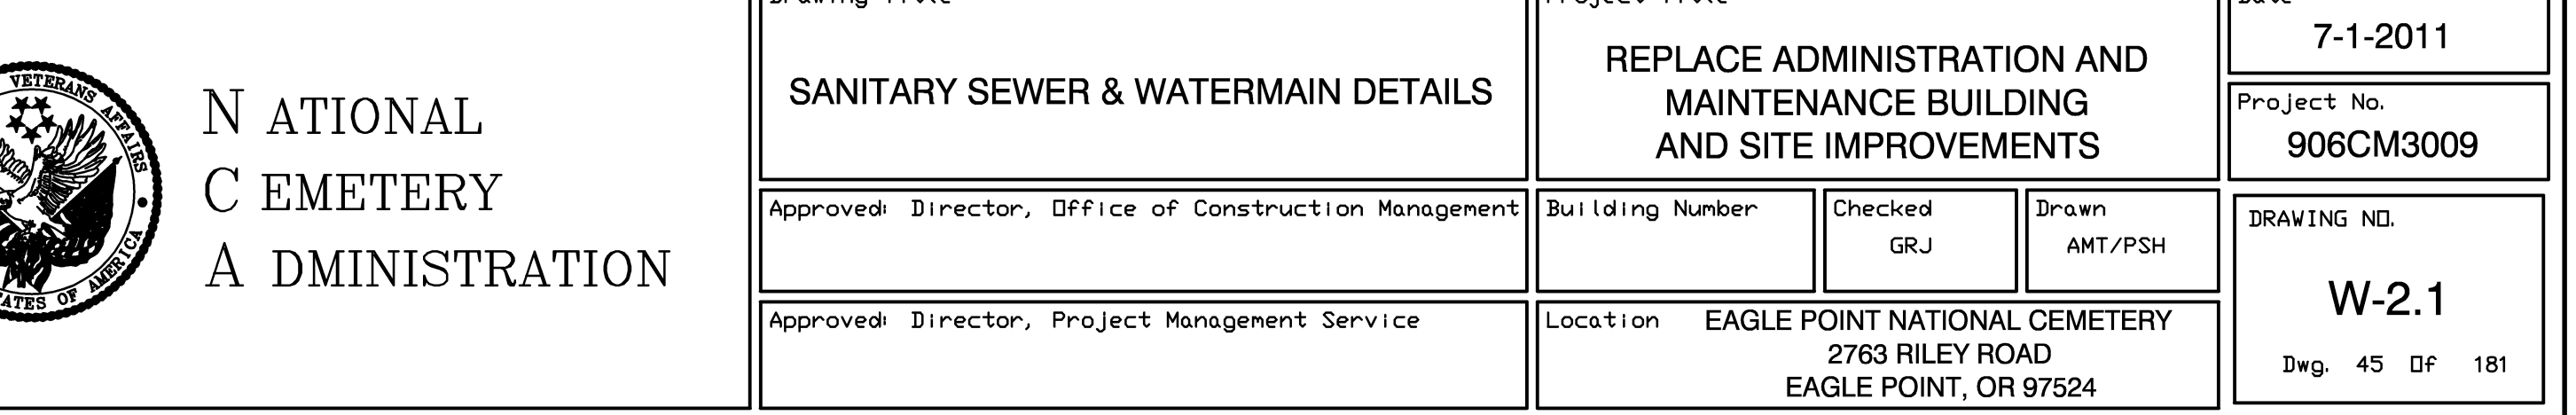

Revisions	Date

## BID DOCUMENTS 7/1/2011


Drawing Title	Project Title	Date
SANITARY SEWER & WATERMAIN DETAILS	REPLACE ADMINISTRATION AND MAINTENANCE BUILDING AND SITE IMPROVEMENTS	7-1-2011
Approved: Director, Office of Construction Management	Building Number	Checked
Approved: Director, Project Management Service	Location	Drawn
	EAGLE POINT NATIONAL CEMETERY 2783 RILEY ROAD EAGLE POINT, OR 97524	AMT/PSH
		DRAWING NO.
		W-2.1
		Dwg. 45 Df 181

## Anderson Engineering of Minnesota, LLC

13605 1st AVENUE NORTH, SUITE 100, PLYMOUTH, MN 55441  
TEL (763) 412-4000 FAX (763) 412-4090  
www.ae-mn.com



N ATIONAL  
C EMETERY  
A DMINISTRATION

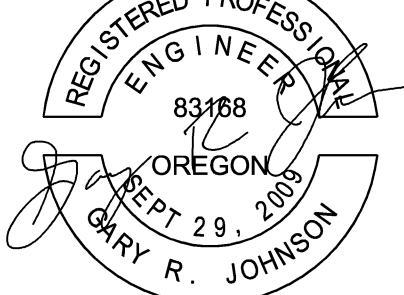

EXPIRES: 06/30/2011