


4 GRAVESITE LOCATOR HEAD
SCALE: 1/2"=1'-0"


NOTE: VERIFY INSTALLATION INSTRUCTIONS/ DETAILS WITH GRAVESITE LOCATOR MANUFACTURER ([HTTP://WWW.CEM.VA.GOV/OCW/GRALOC.ASP](http://www.cem.va.gov/ocw/graloc.asp))

7 NOT USED
SCALE: 1/2"=1'-0"

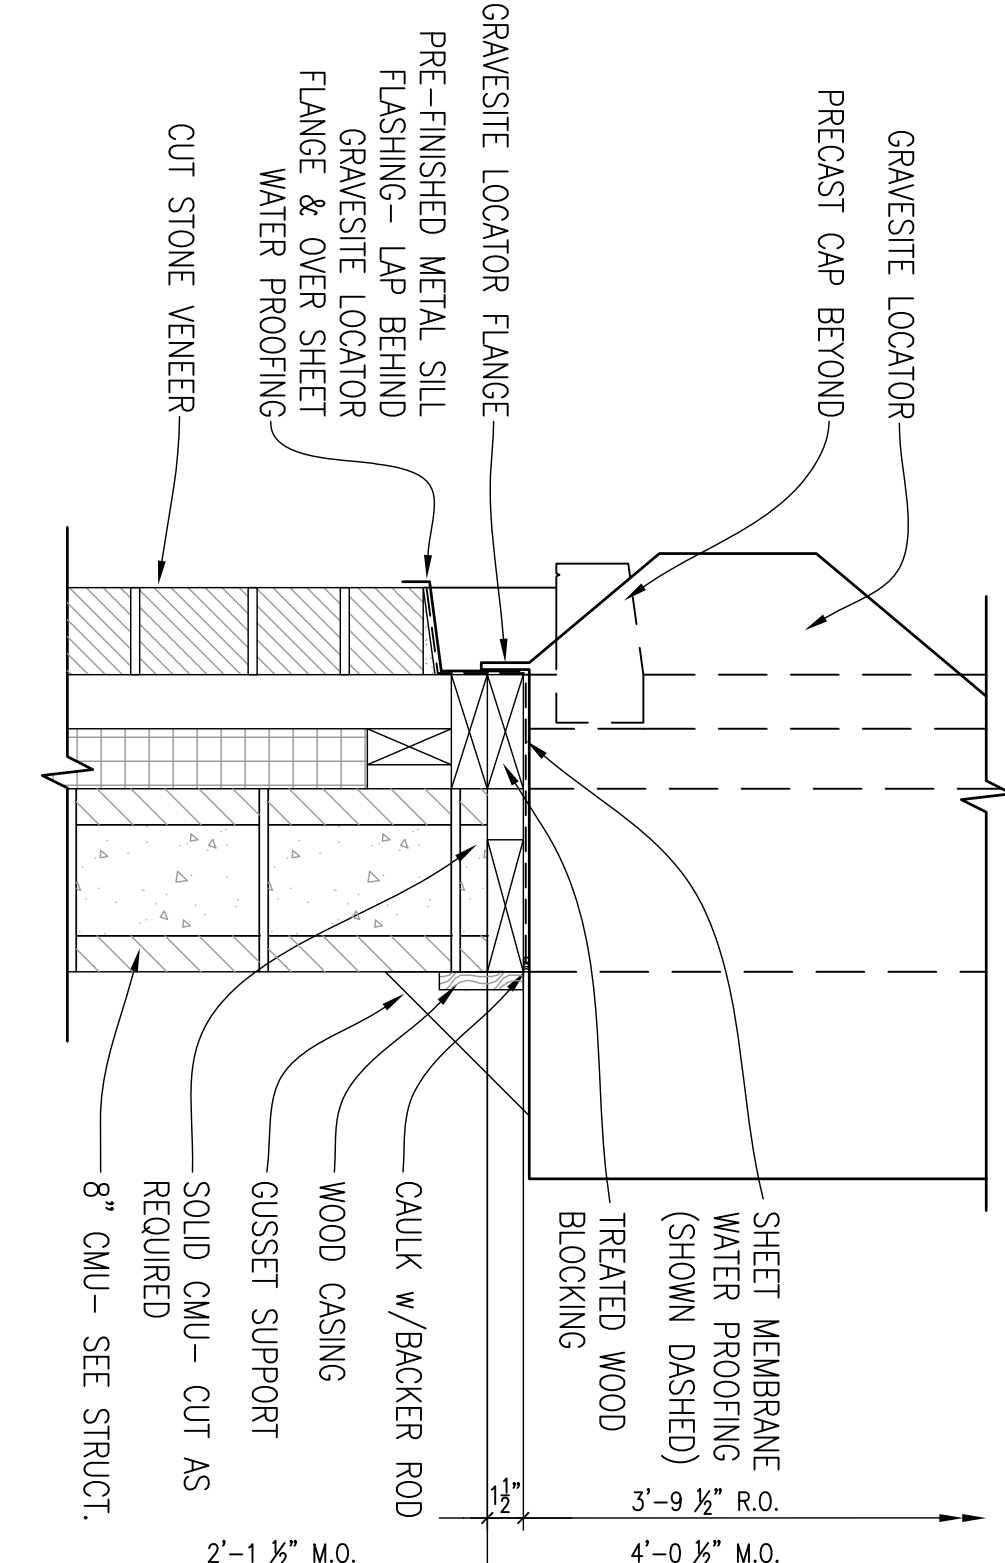


5 GRAVESITE LOCATOR SILL
SCALE: 1/2"=1'-0"


8 NOT USED
SCALE: 1/2"=1'-0"

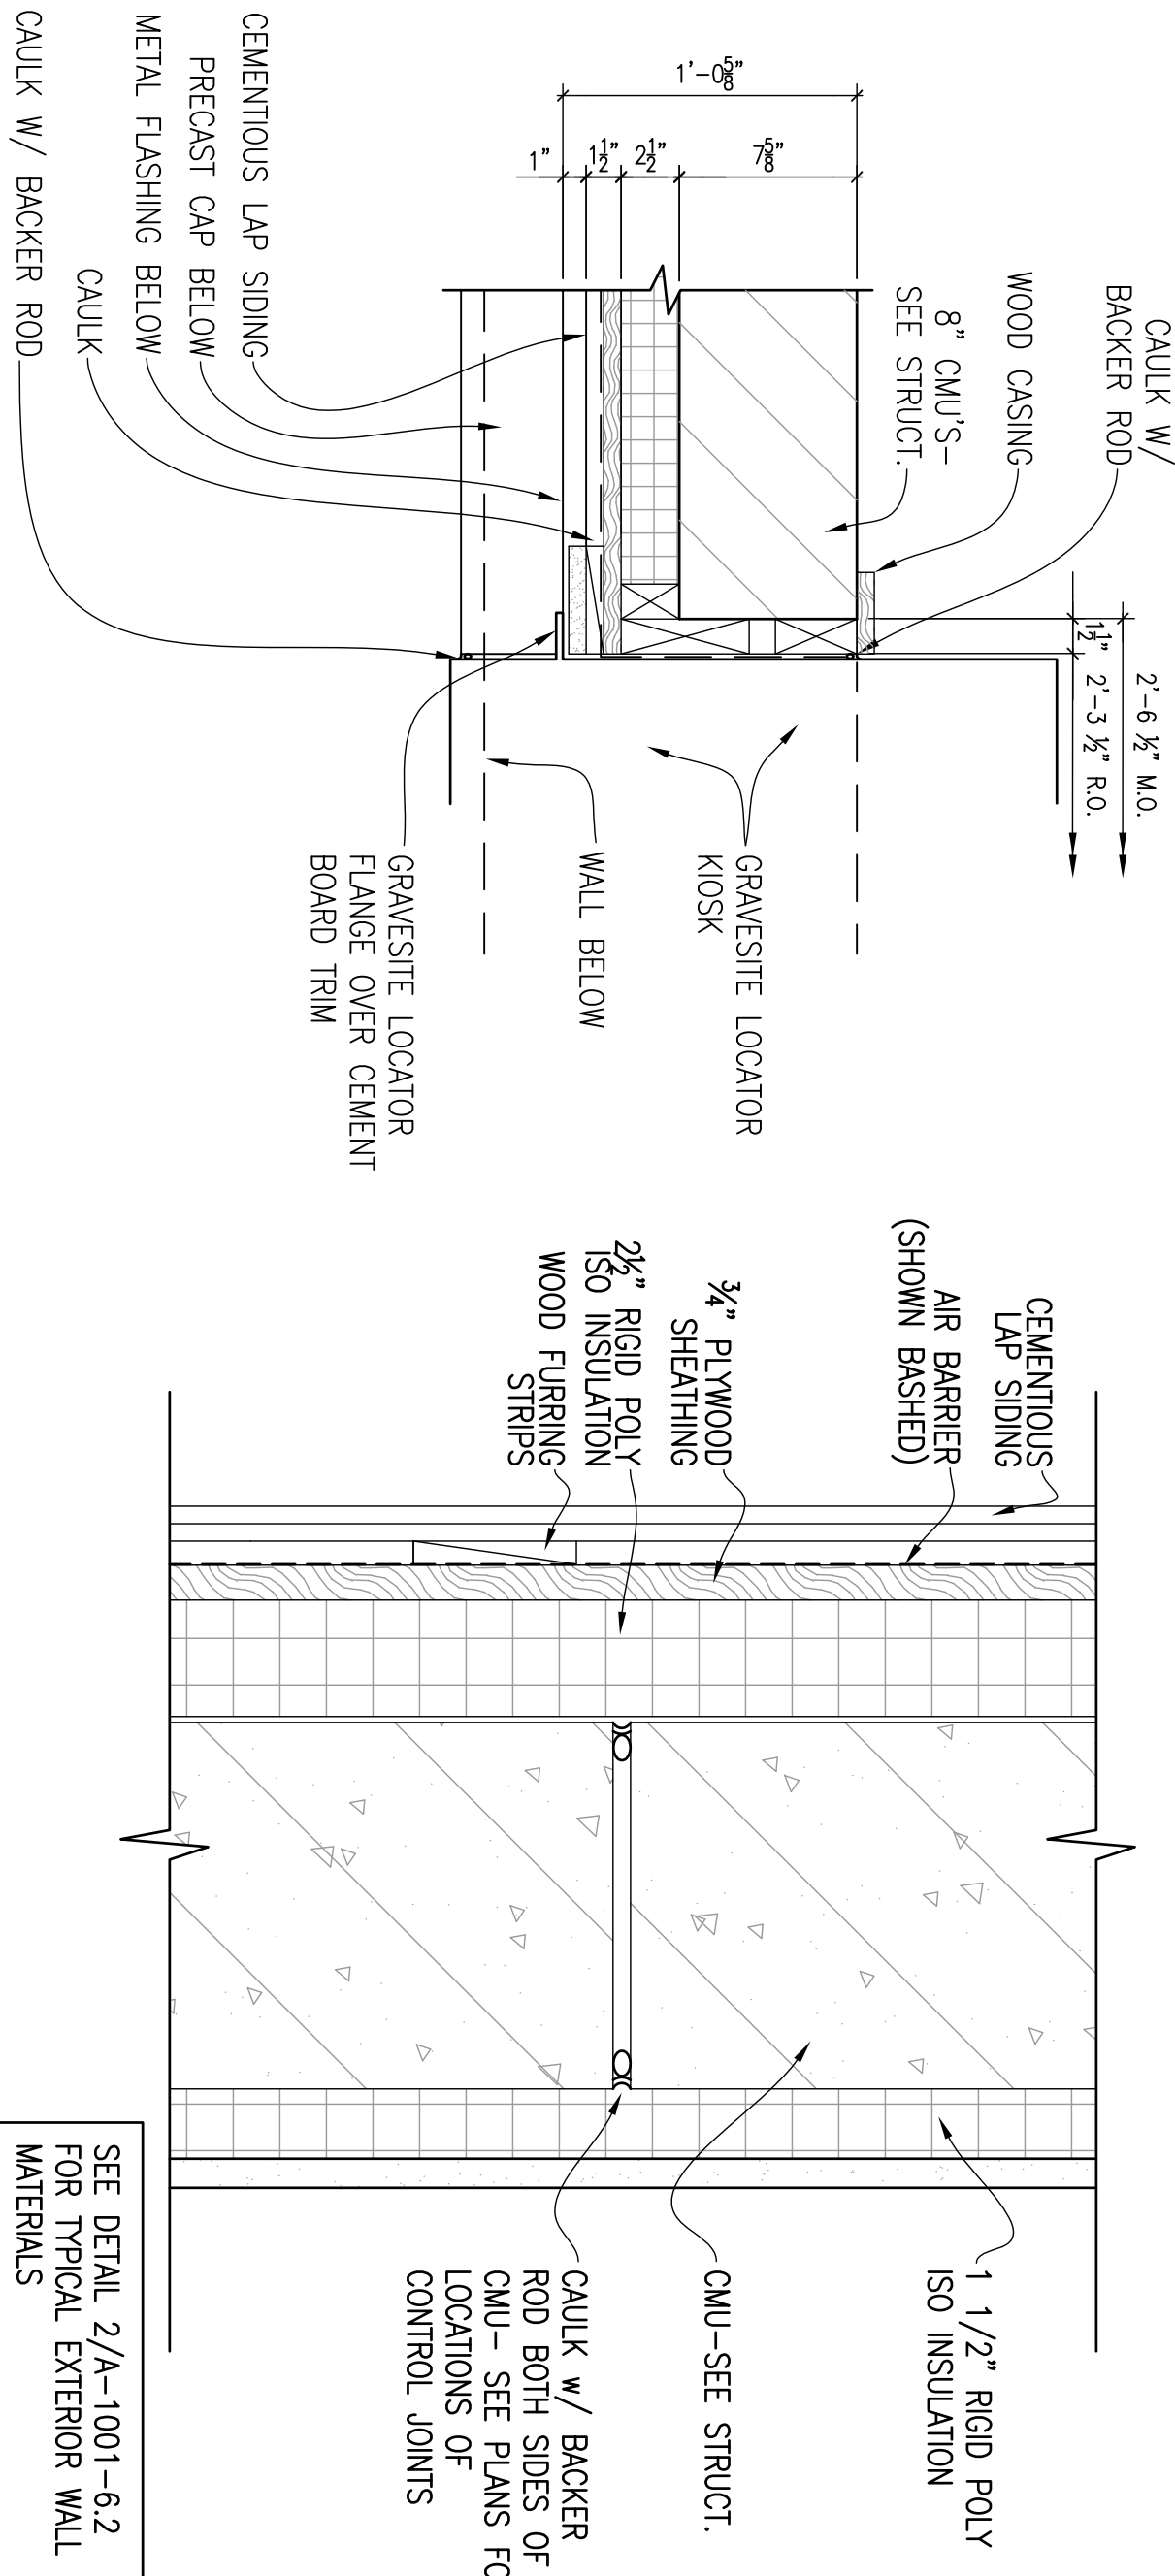

6 GRAVESITE LOCATOR JAMB
SCALE: 1/2"=1'-0"

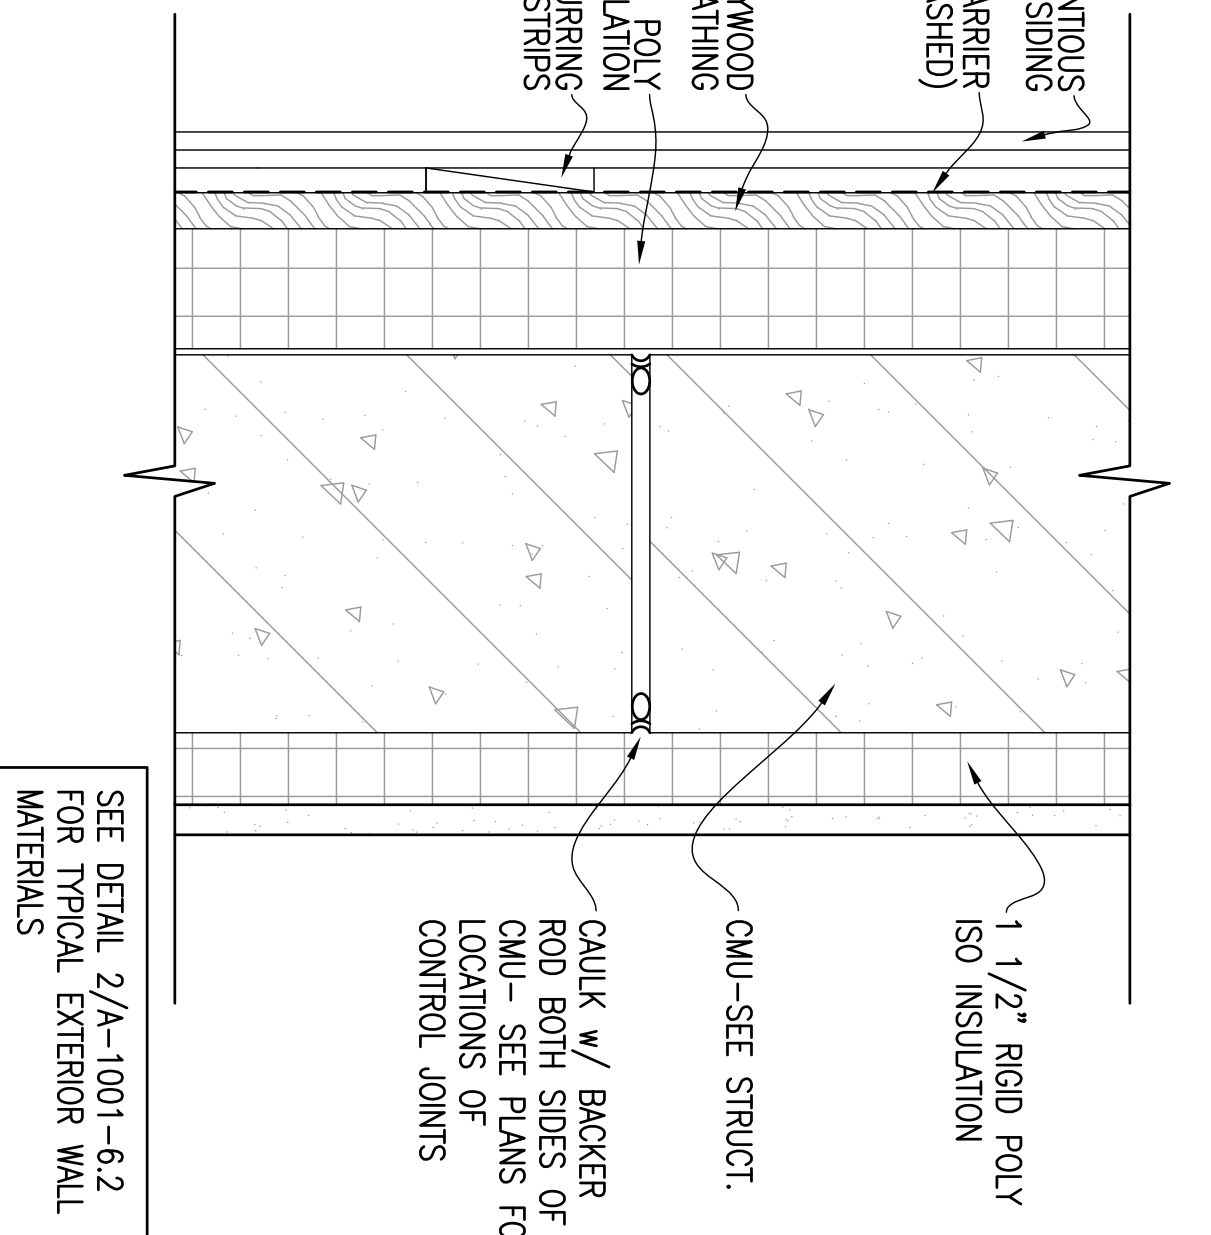


9 MASONRY CONTROL JOINT DETAIL
SCALE: 3/4"=1'-0"

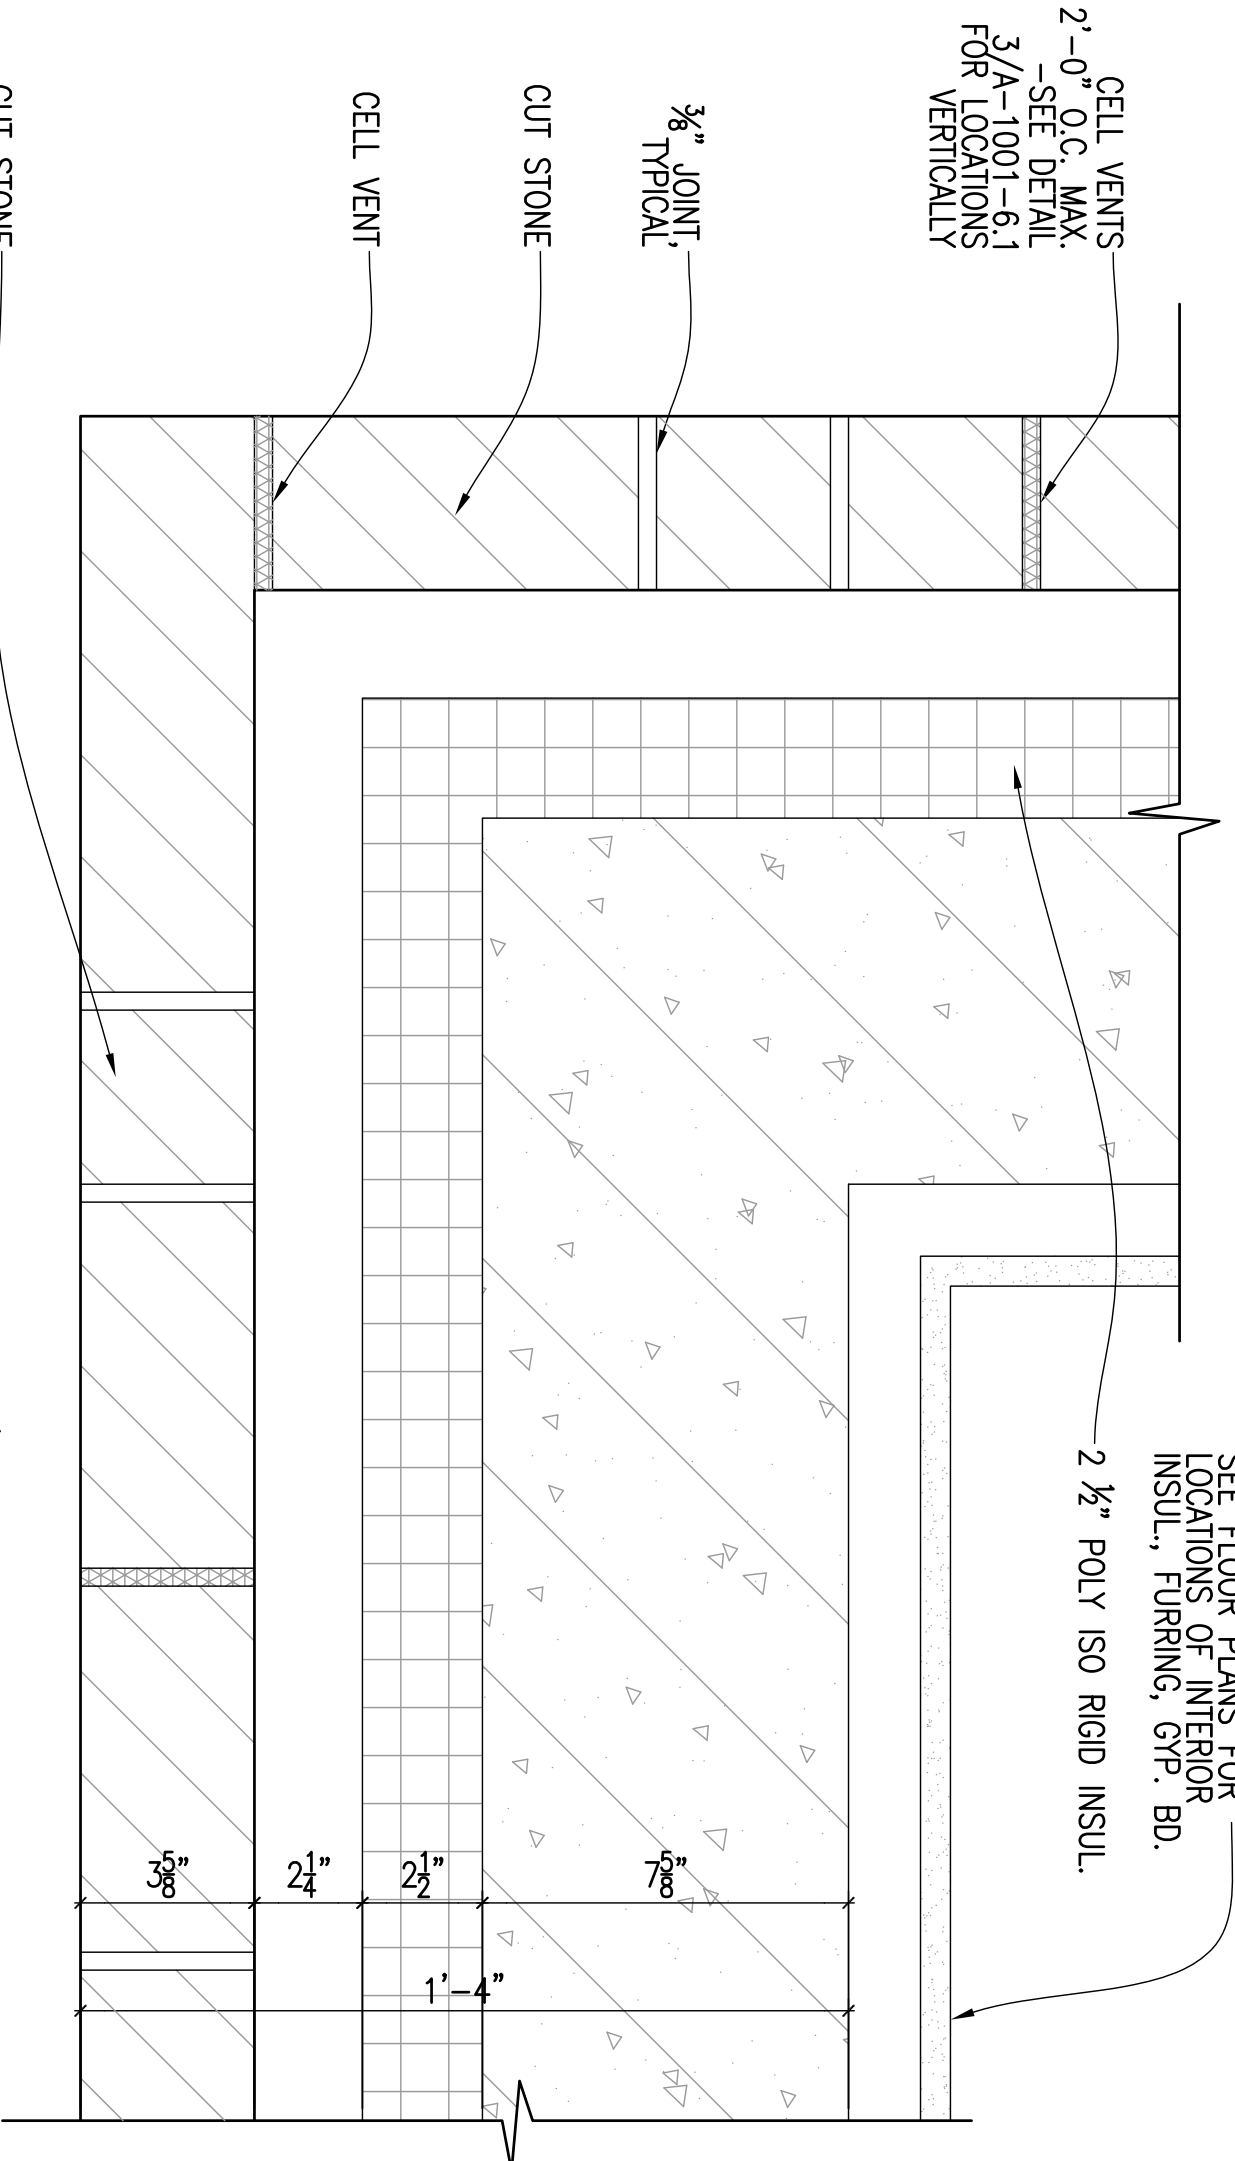


NOTE: SEE DETAILS 2 & 3 A-1001-6.1 FOR TYPICAL CUT STONE VENEER ANCHORING

10 STONE VENEER CORNER DETAIL
SCALE: 3/4"=1'-0" (NORMAL SIZE STONE)

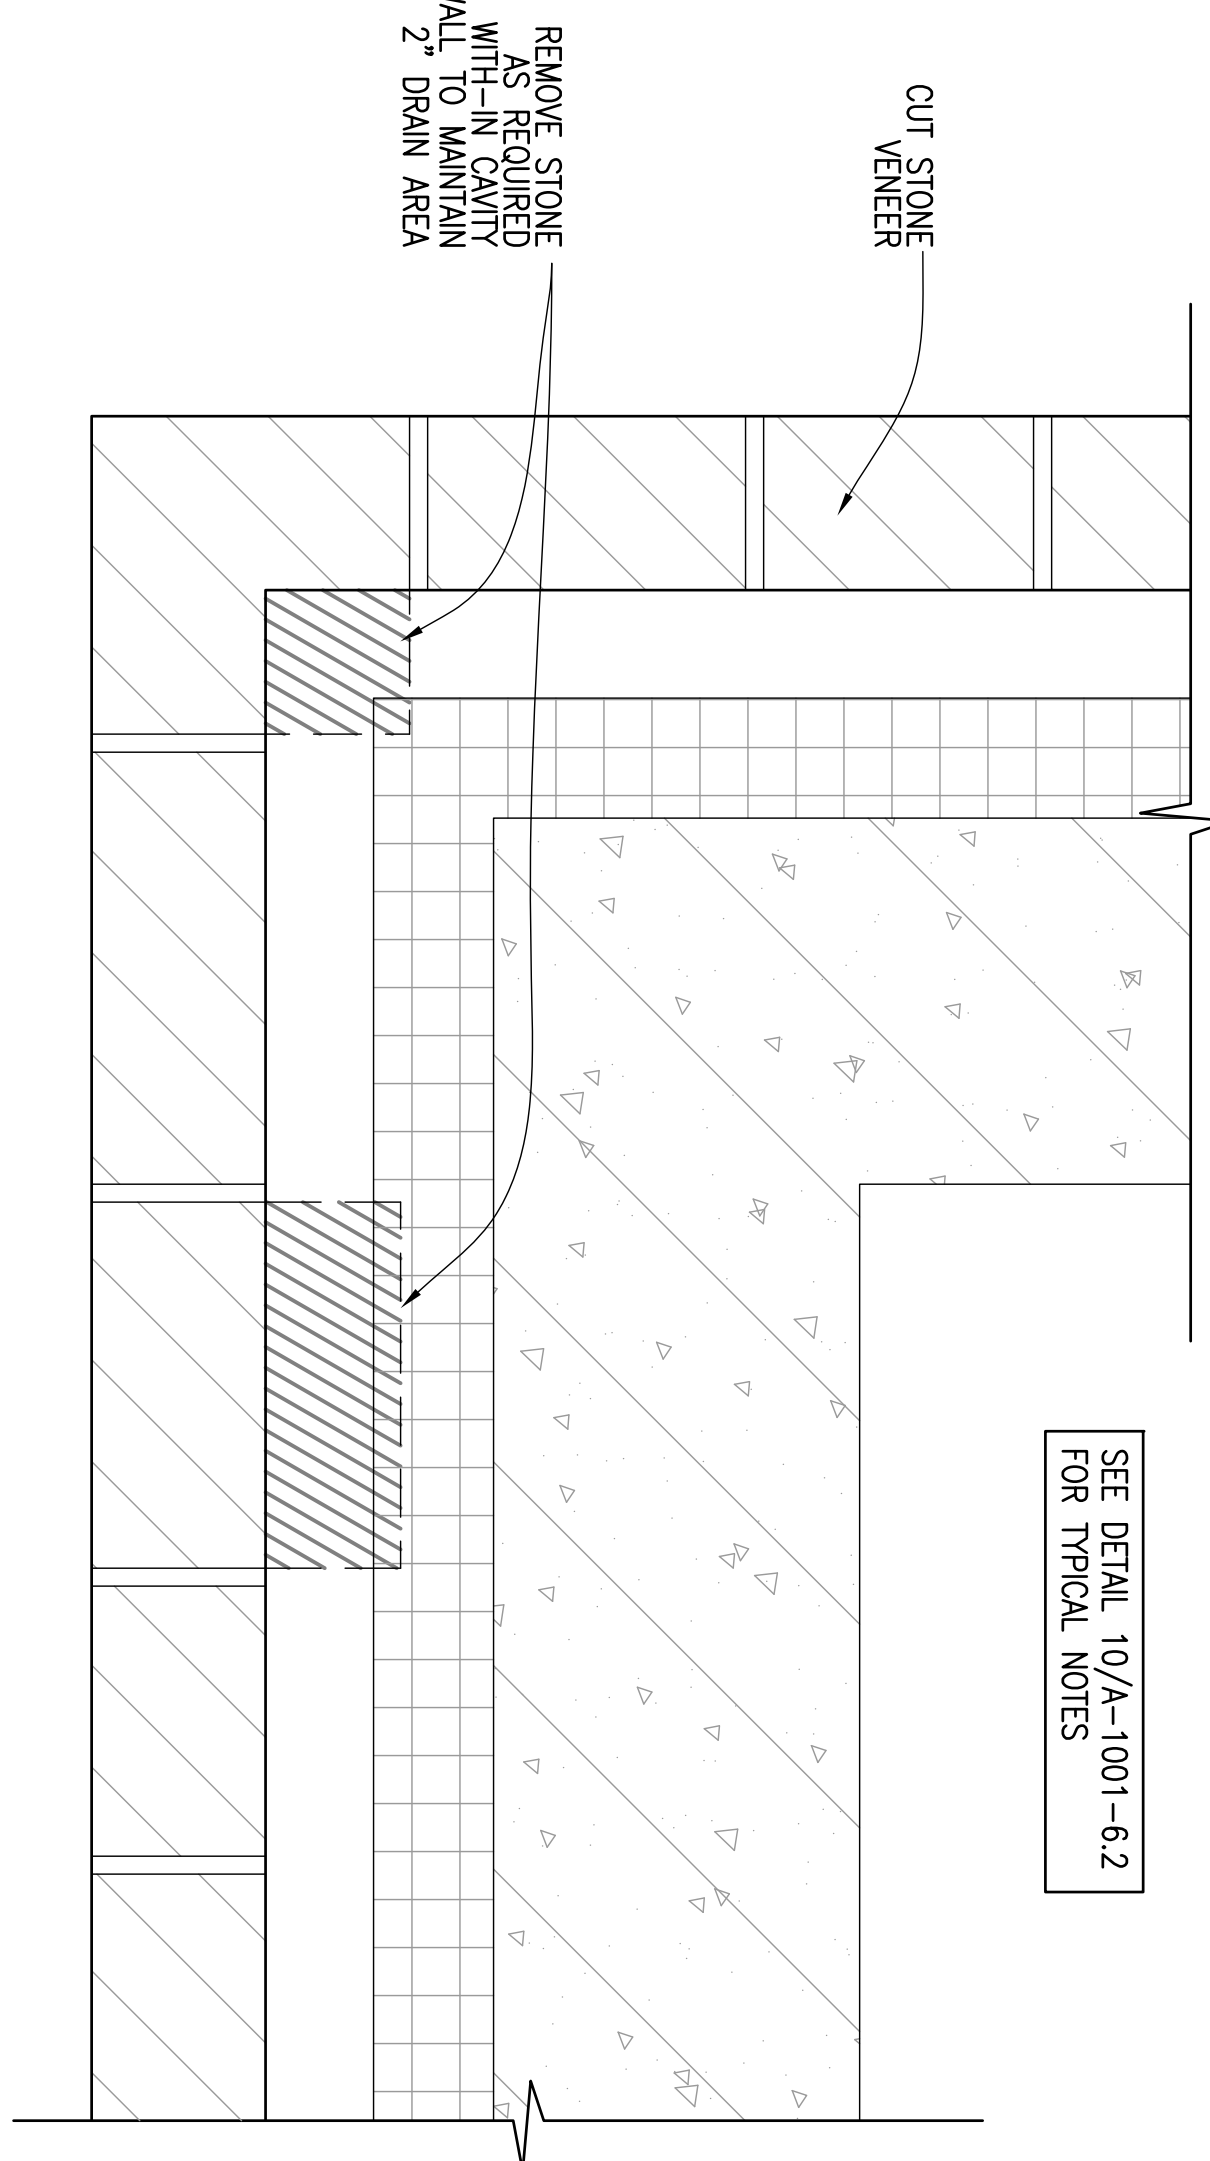

11 STONE VENEER CORNER DETAIL
SCALE: 3/4"=1'-0" (LARGE STONE)

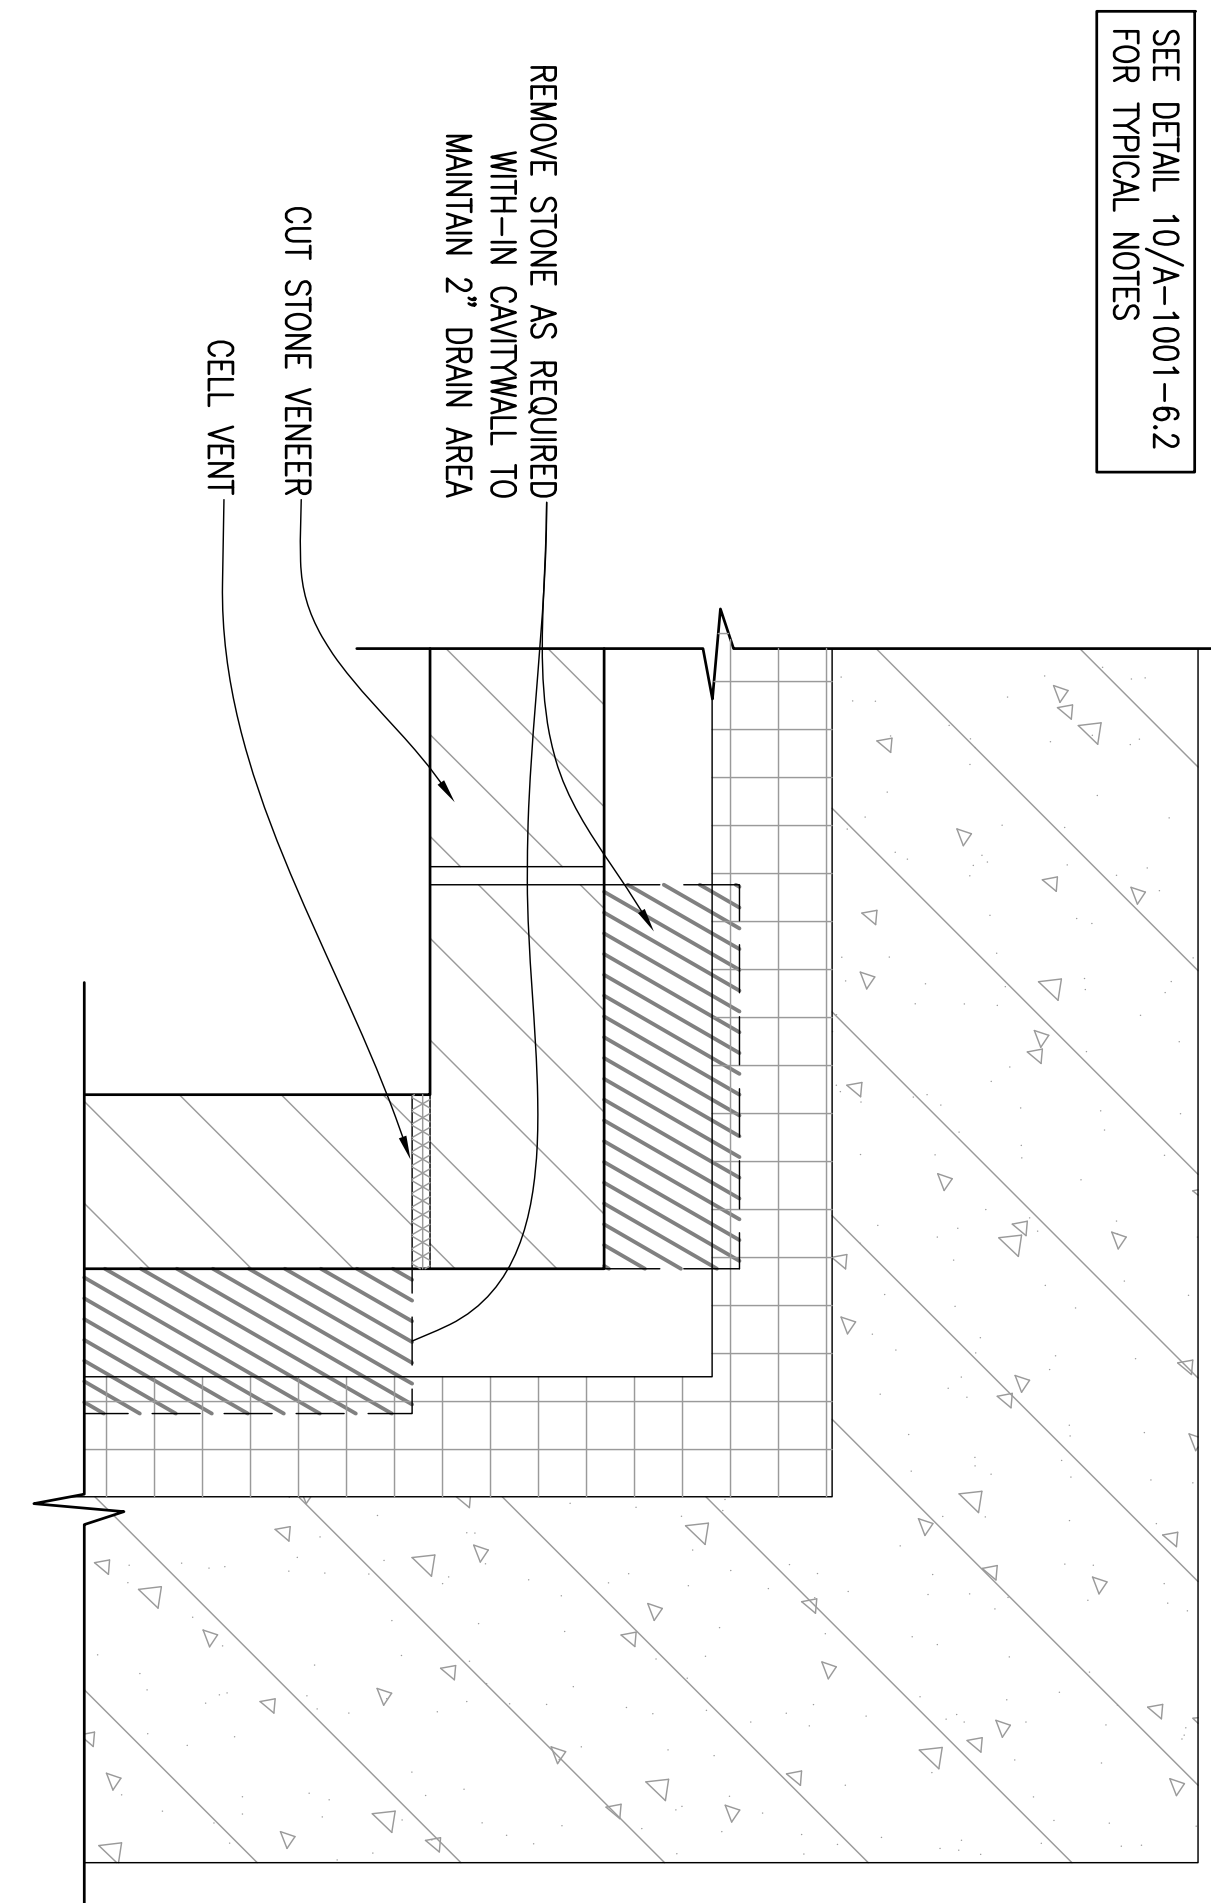

12 STONE VENEER CORNER DETAIL
SCALE: 3/4"=1'-0" (LARGE STONE)

Revision

Drawn

Check

Approved

1

2

3

4

5

6

7

8

9

1. HEREBY CERTIFY THAT THIS PLAN, SPECIFICATION, OR REPORT WAS PREPARED BY ME OR UNDER MY DIRECT SUPERVISION AND THAT I AM A LICENSED PROFESSIONAL ENGINEER IN THE STATE OF MINNESOTA.

SIGNATURE: Charles L. Scott, M.A.S.E.

DATE: 7/1/2011 LICENSE # 18573

Anderson Engineering of Minnesota, LLC

19065 1st Avenue North, Suite 100, Plymouth, MN 55441

TEL (763) 412-4000 FAX (763) 412-4090

www.ae-minn.com

MINNESOTA

DEPARTMENT OF COMMERCE

STATE ENGINEER

C N

CEMETERY

A DMINISTRATION

Drawing Title

ADMINISTRATION BUILDING EXTERIOR DETAILS

Project Title

REPLACE ADMINISTRATION AND MAINTENANCE BUILDING AND SITE IMPROVEMENTS

Approved Director, Office of Construction Management

Approved Director, Project Management Service

Building Number

2783 RILEY ROAD

Checked

Drawn

GRJ

AMT/PSH

Project No.

9060CM3009

Project Name

A-1001-6.2

Drawn

Date

AMT/PSH

Aug 99 07 181

BID DOCUMENTS 7/1/2011