




1 FACIA RAKE WALL DETAIL  
A-1001 SCALE 3/4\"=1'-0"

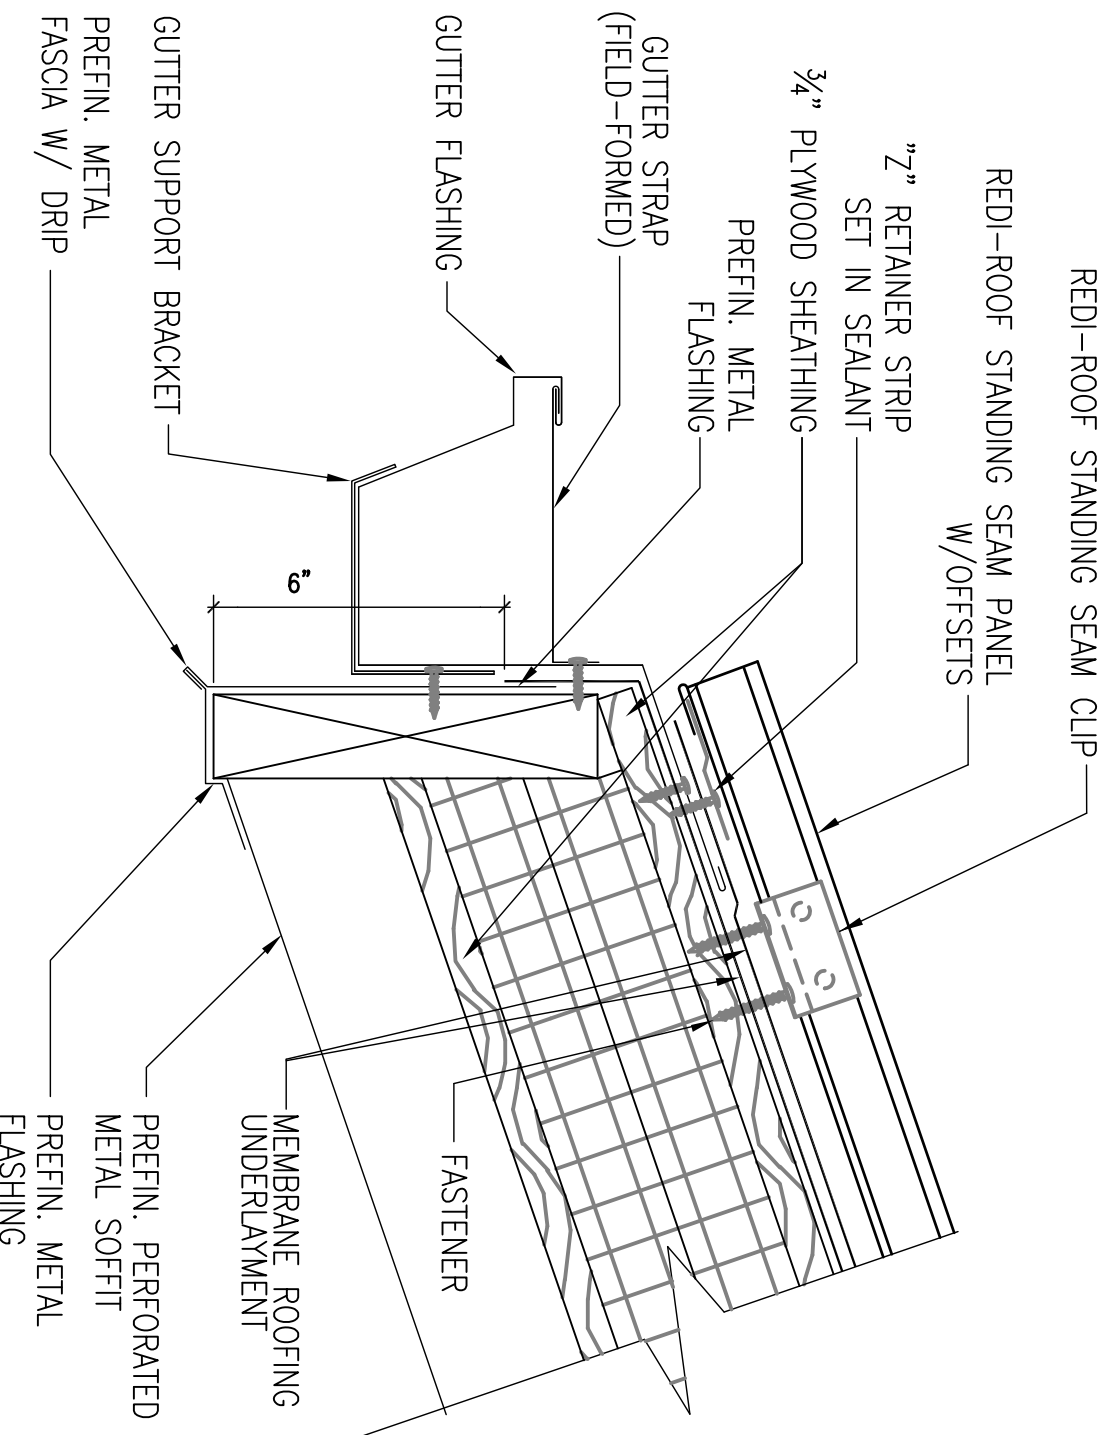


2 GUTTER DETAIL  
A-1001 SCALE 3/4\"=1'-0"

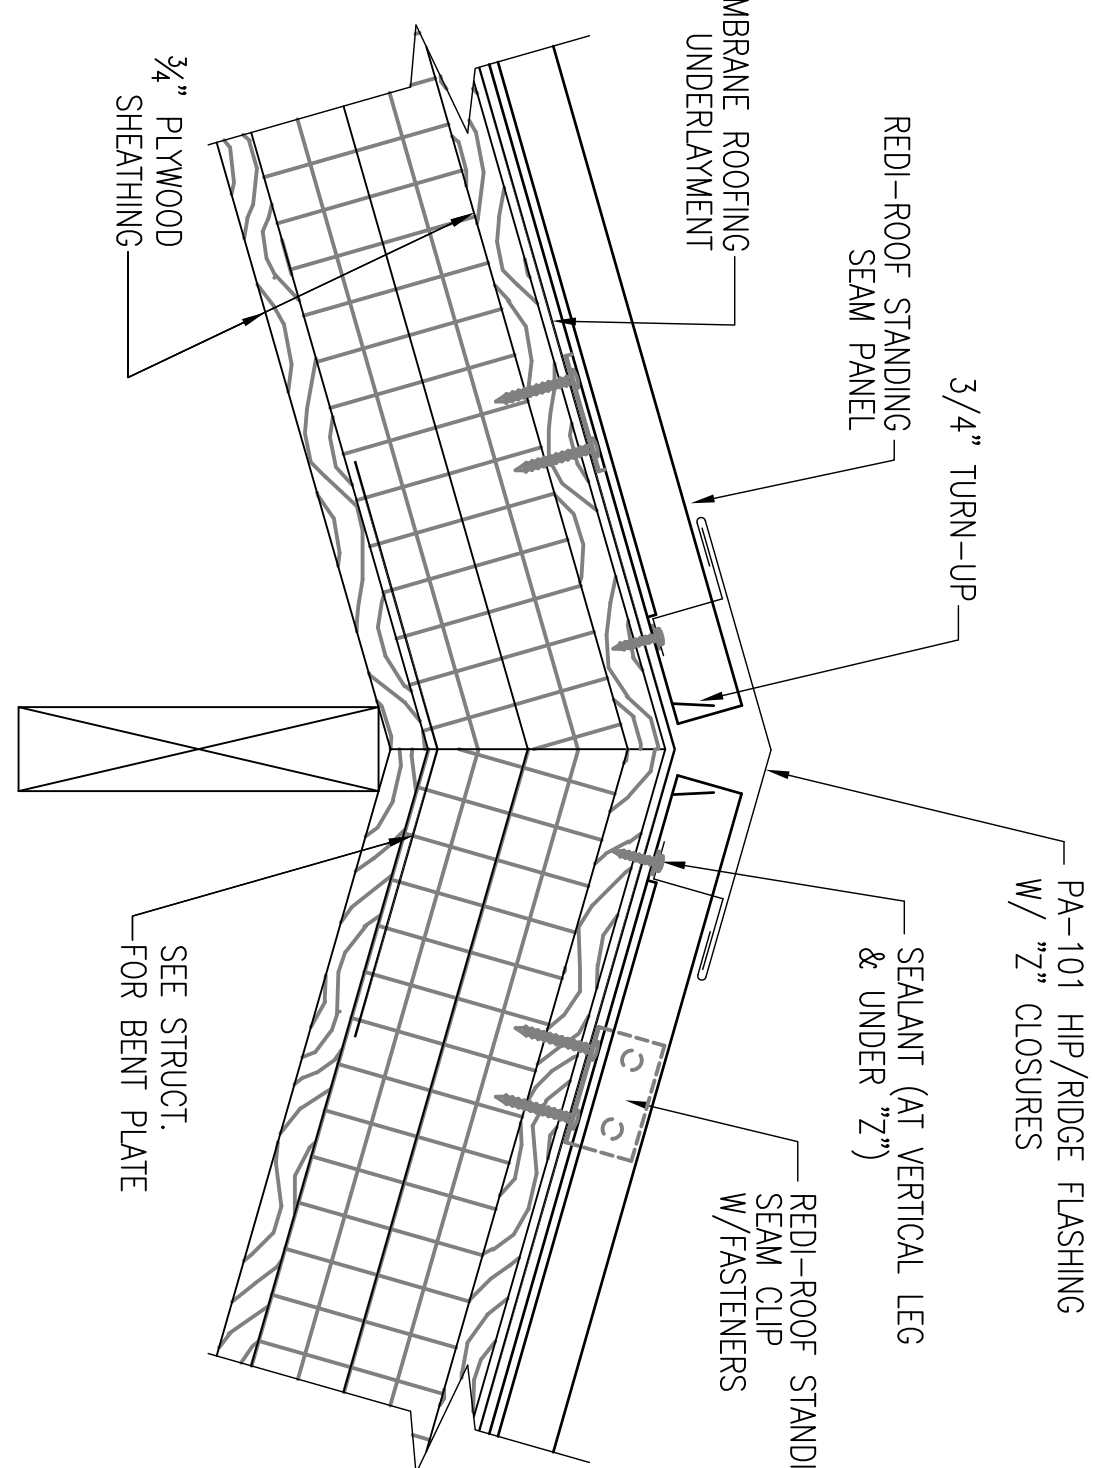


3 HIP/RIDGE DETAIL  
A-1001 SCALE 3/4\"=1'-0"

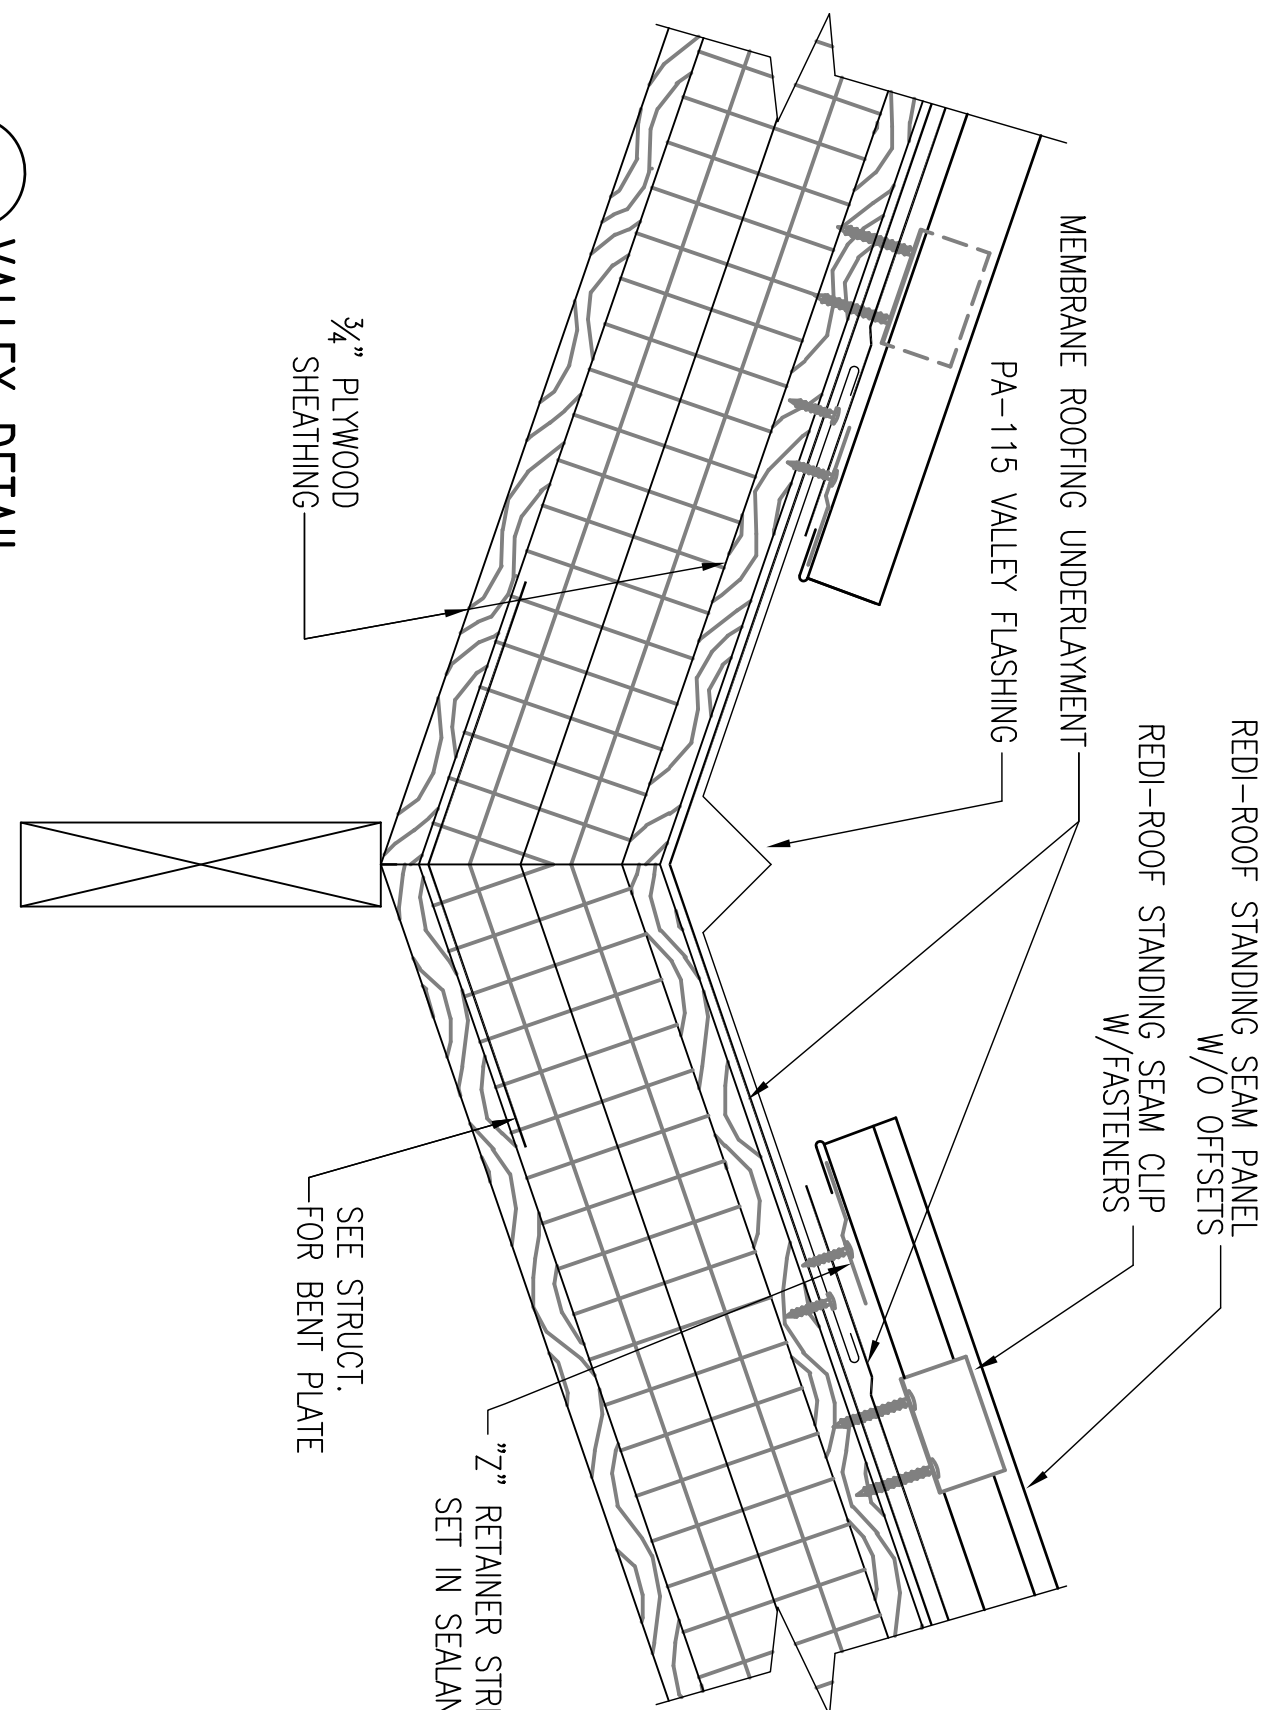


4 VALLEY DETAIL  
A-1001 SCALE 3/4\"=1'-0"

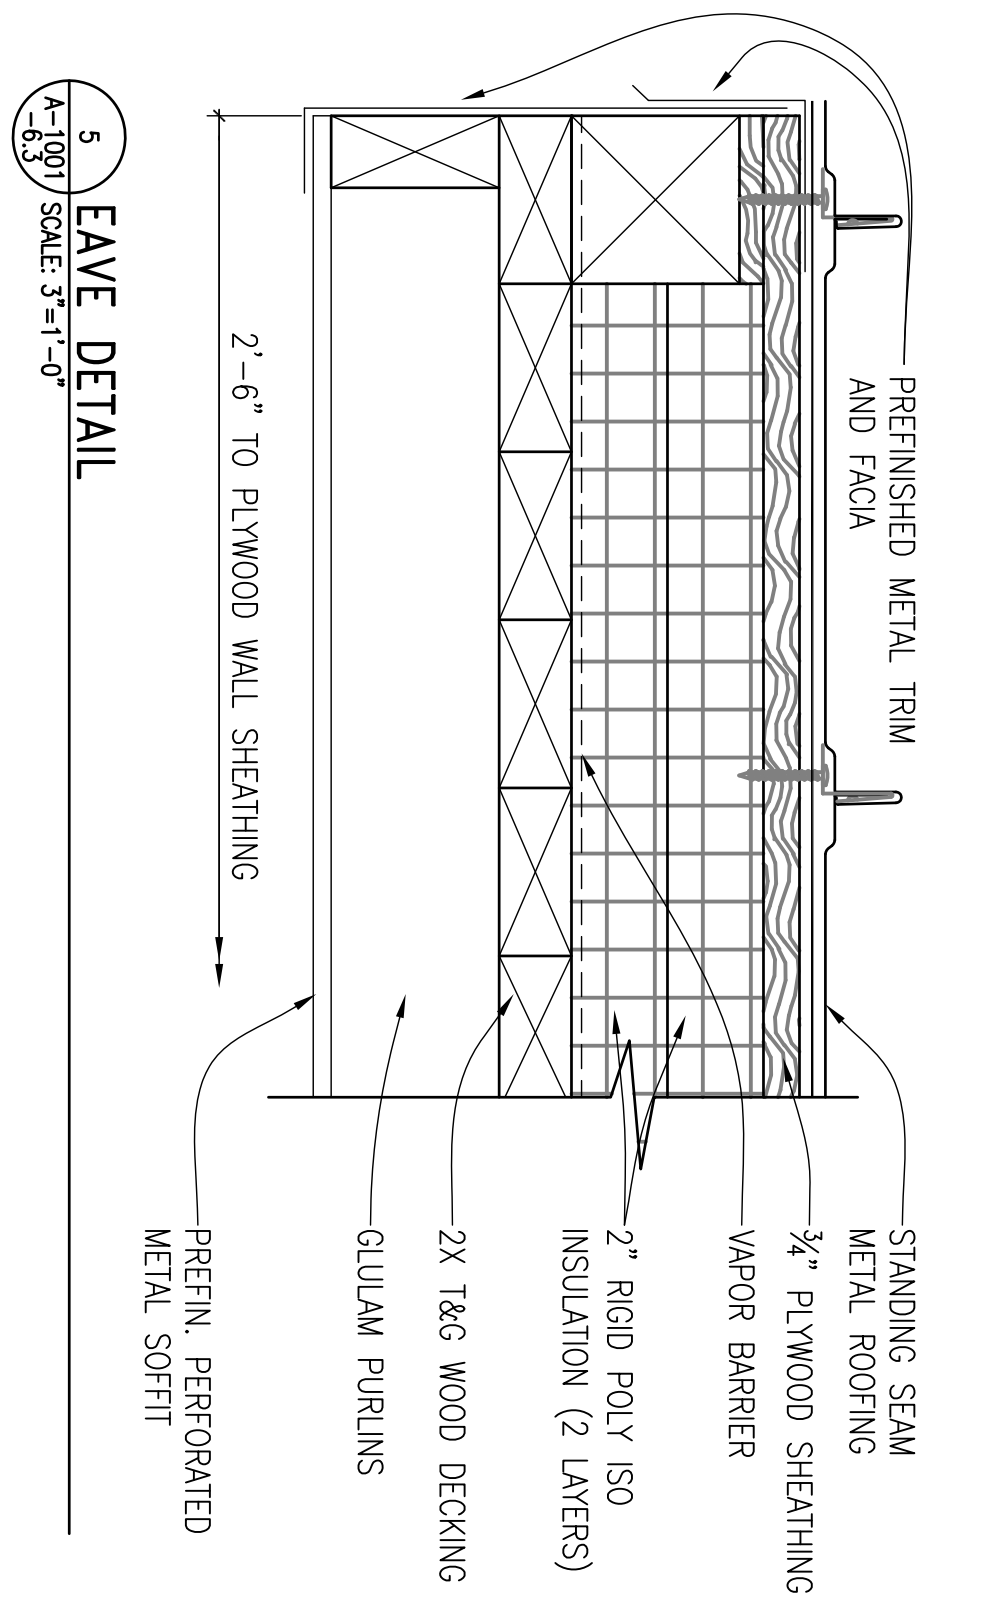


5 EAVE DETAIL  
A-1001 SCALE 3/4\"=1'-0"

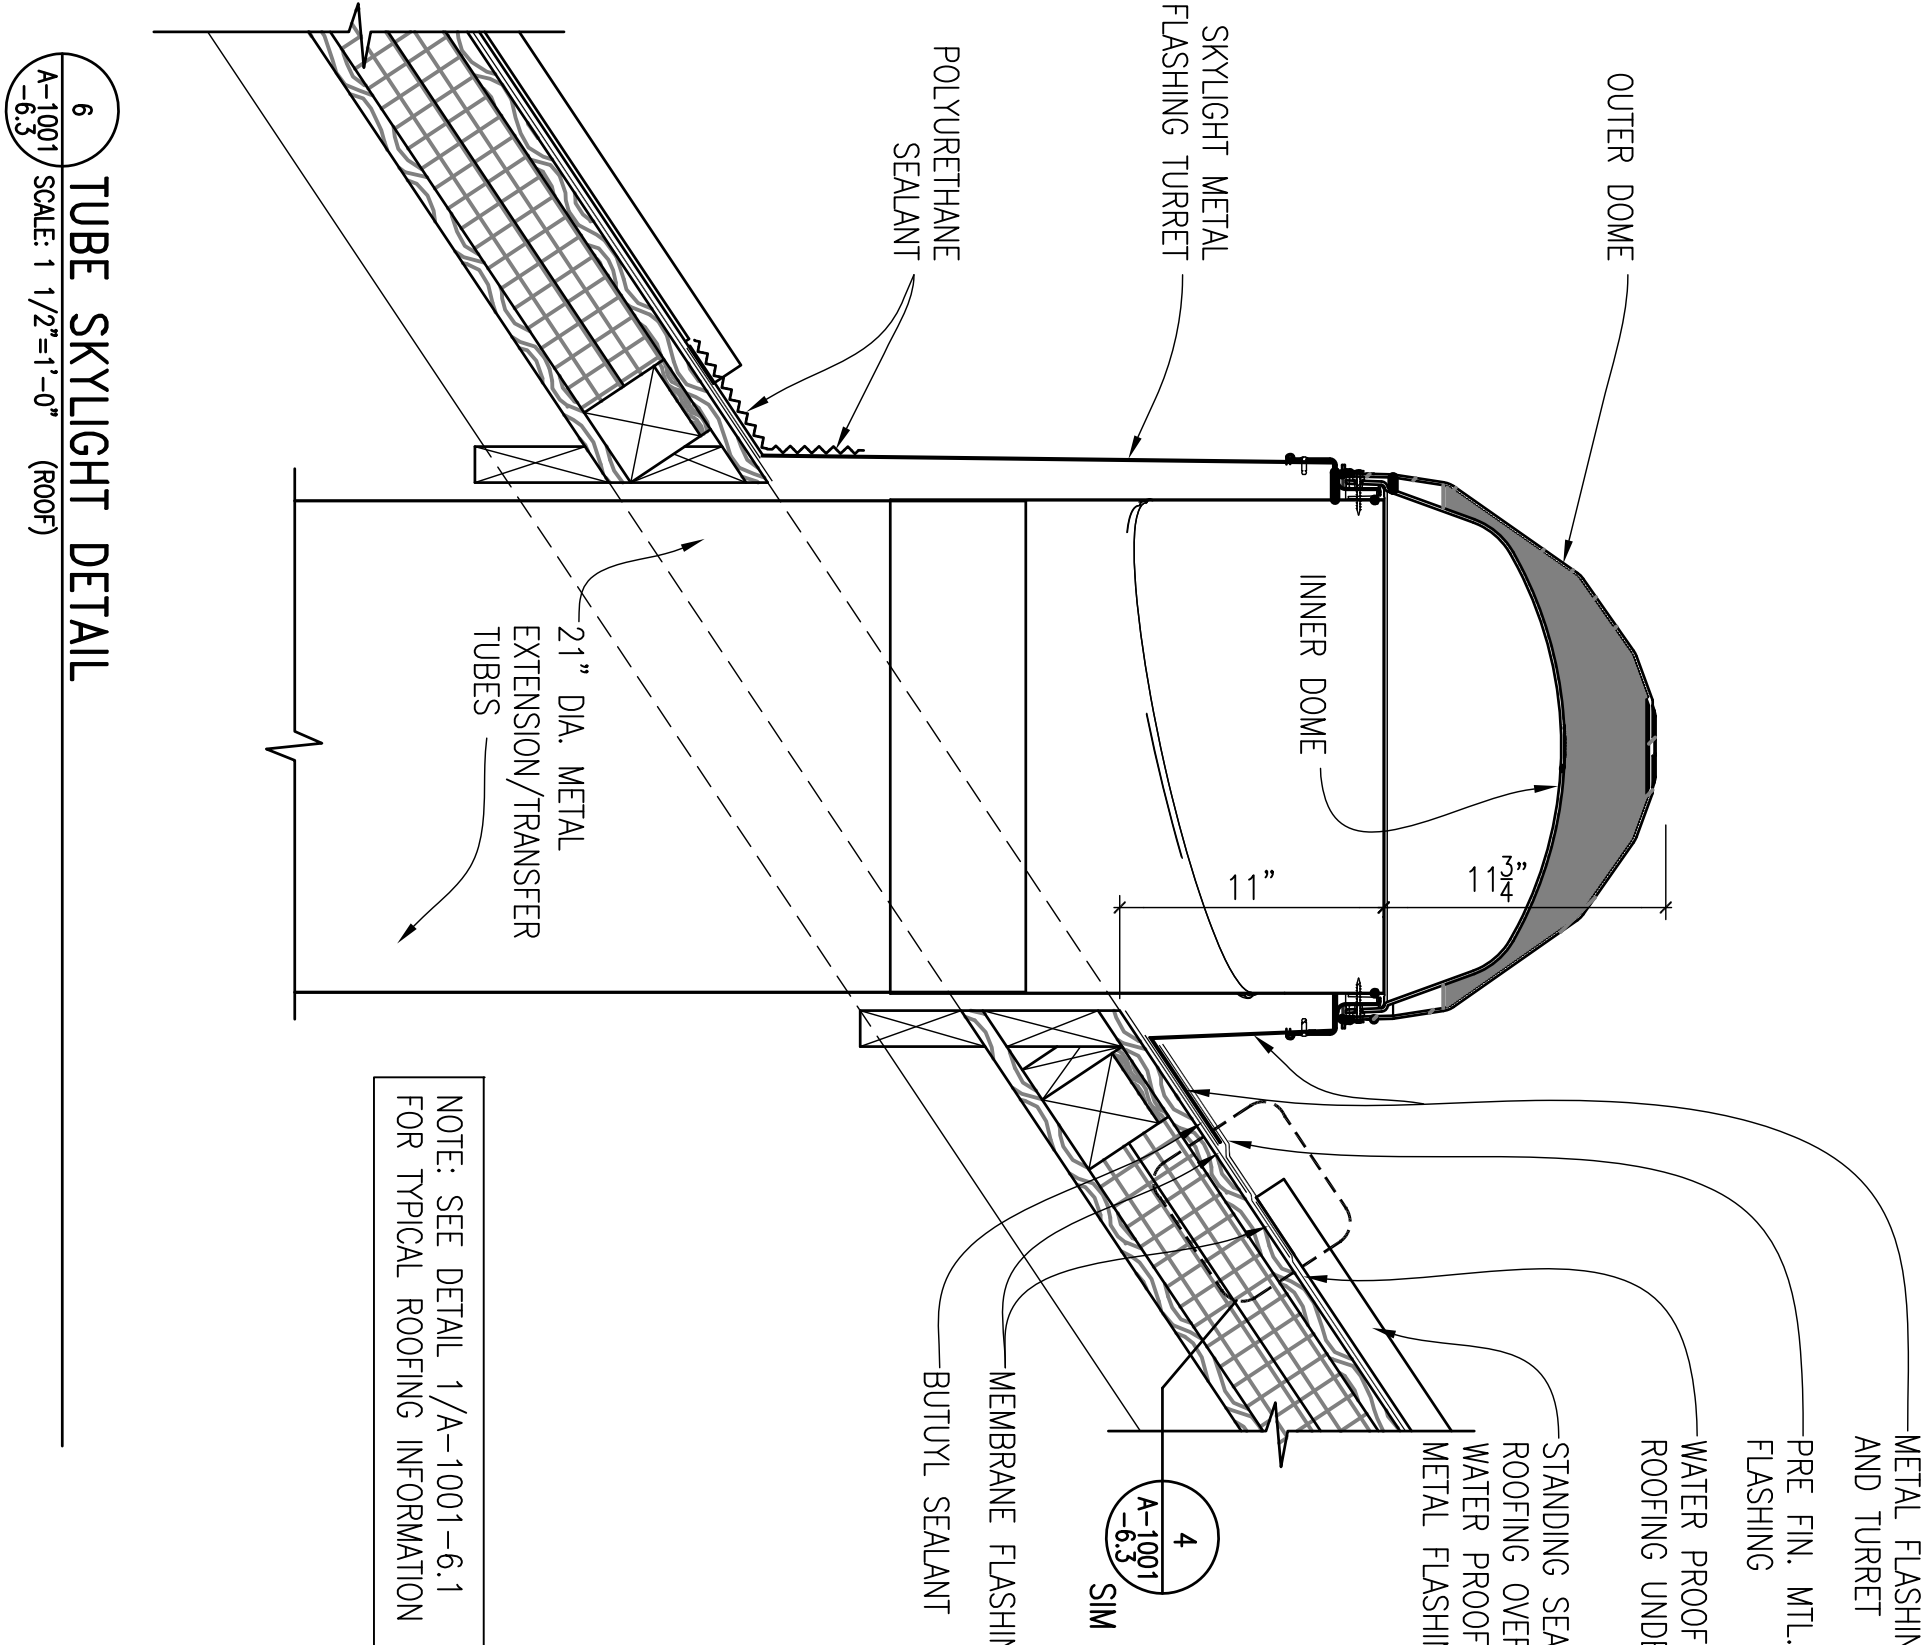


6 TUBE SKYLIGHT DETAIL  
A-1001 SCALE 1 1/2\"=1'-0" (ROOF)

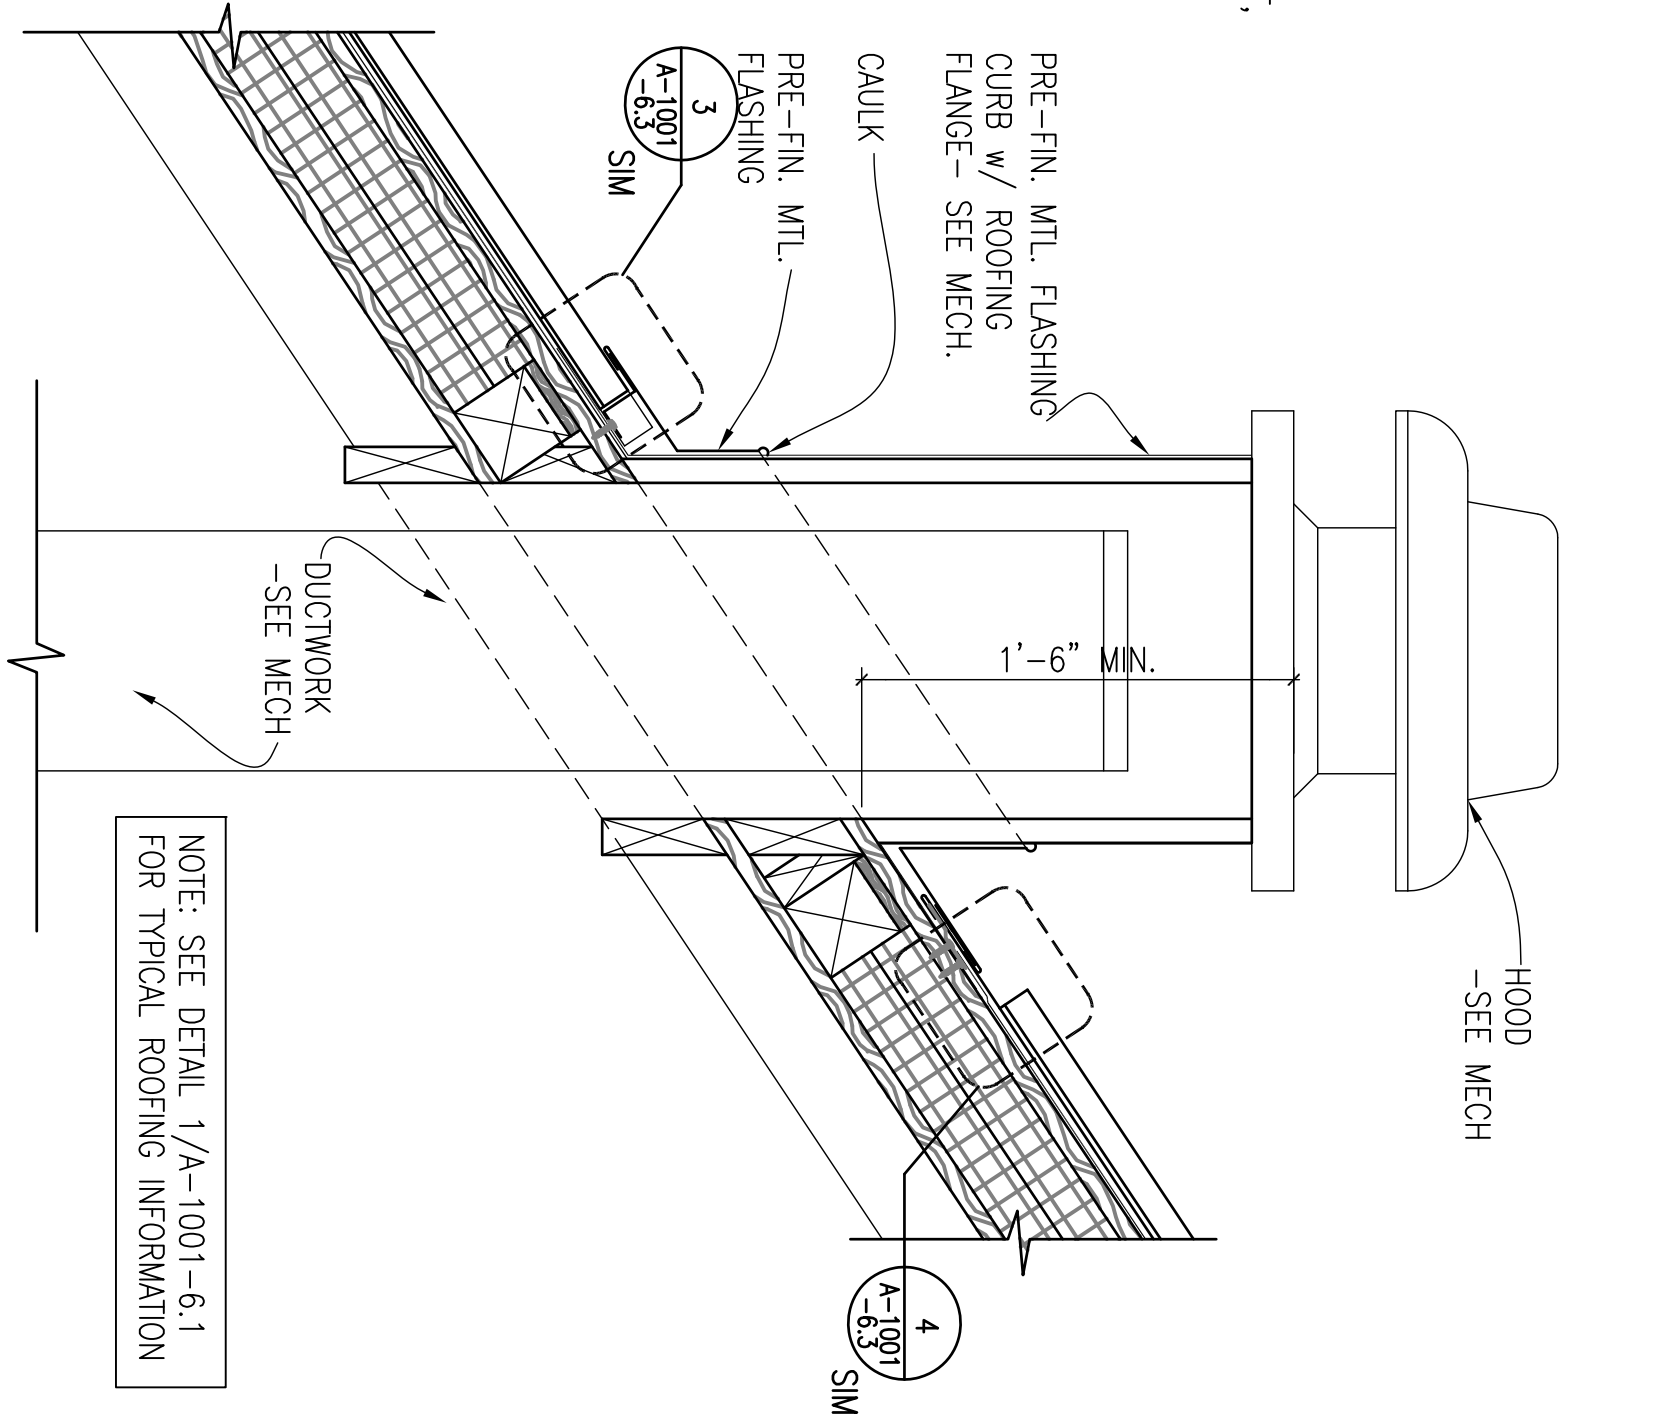


8 ROOF MOUNTED MECH. HOOD  
A-1001 SCALE 1 1/2\"=1'-0" (ROOF)

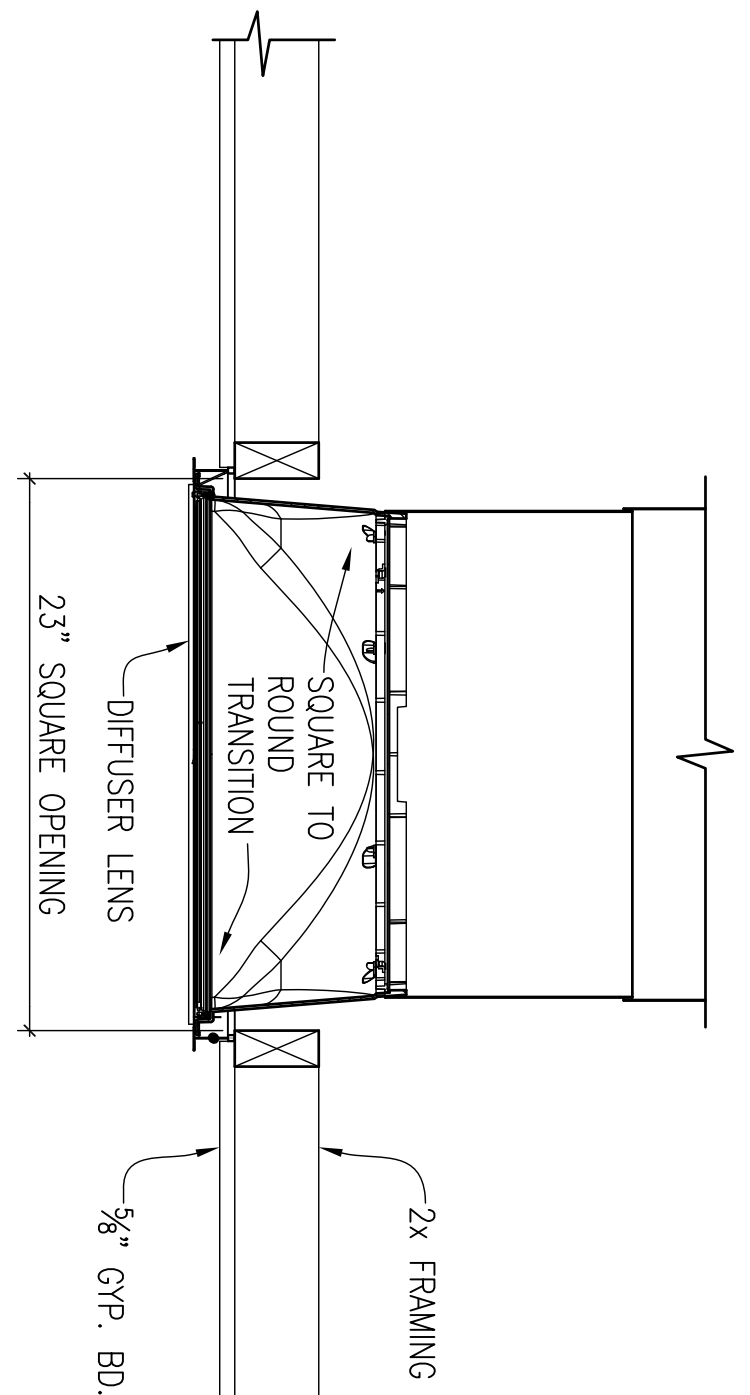

7 TUBE SKYLIGHT DETAIL  
A-1001 SCALE 1 1/2\"=1'-0" (CEILING)

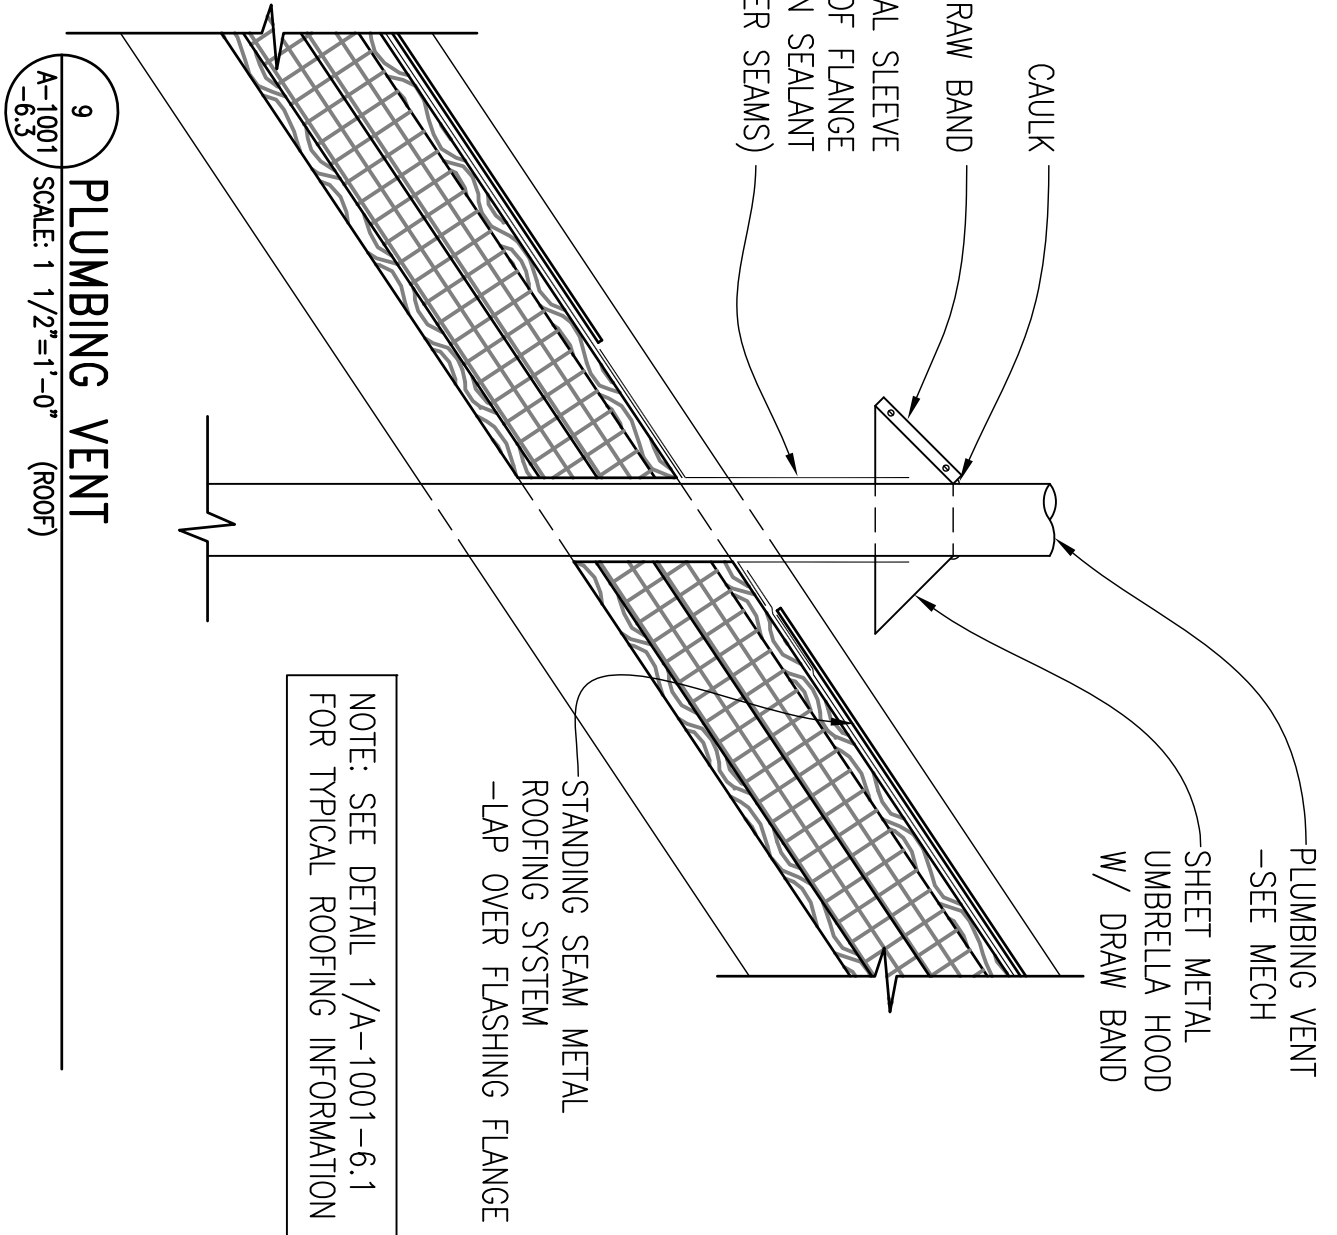


9 PLUMBING VENT  
A-1001 SCALE 1 1/2\"=1'-0" (ROOF)

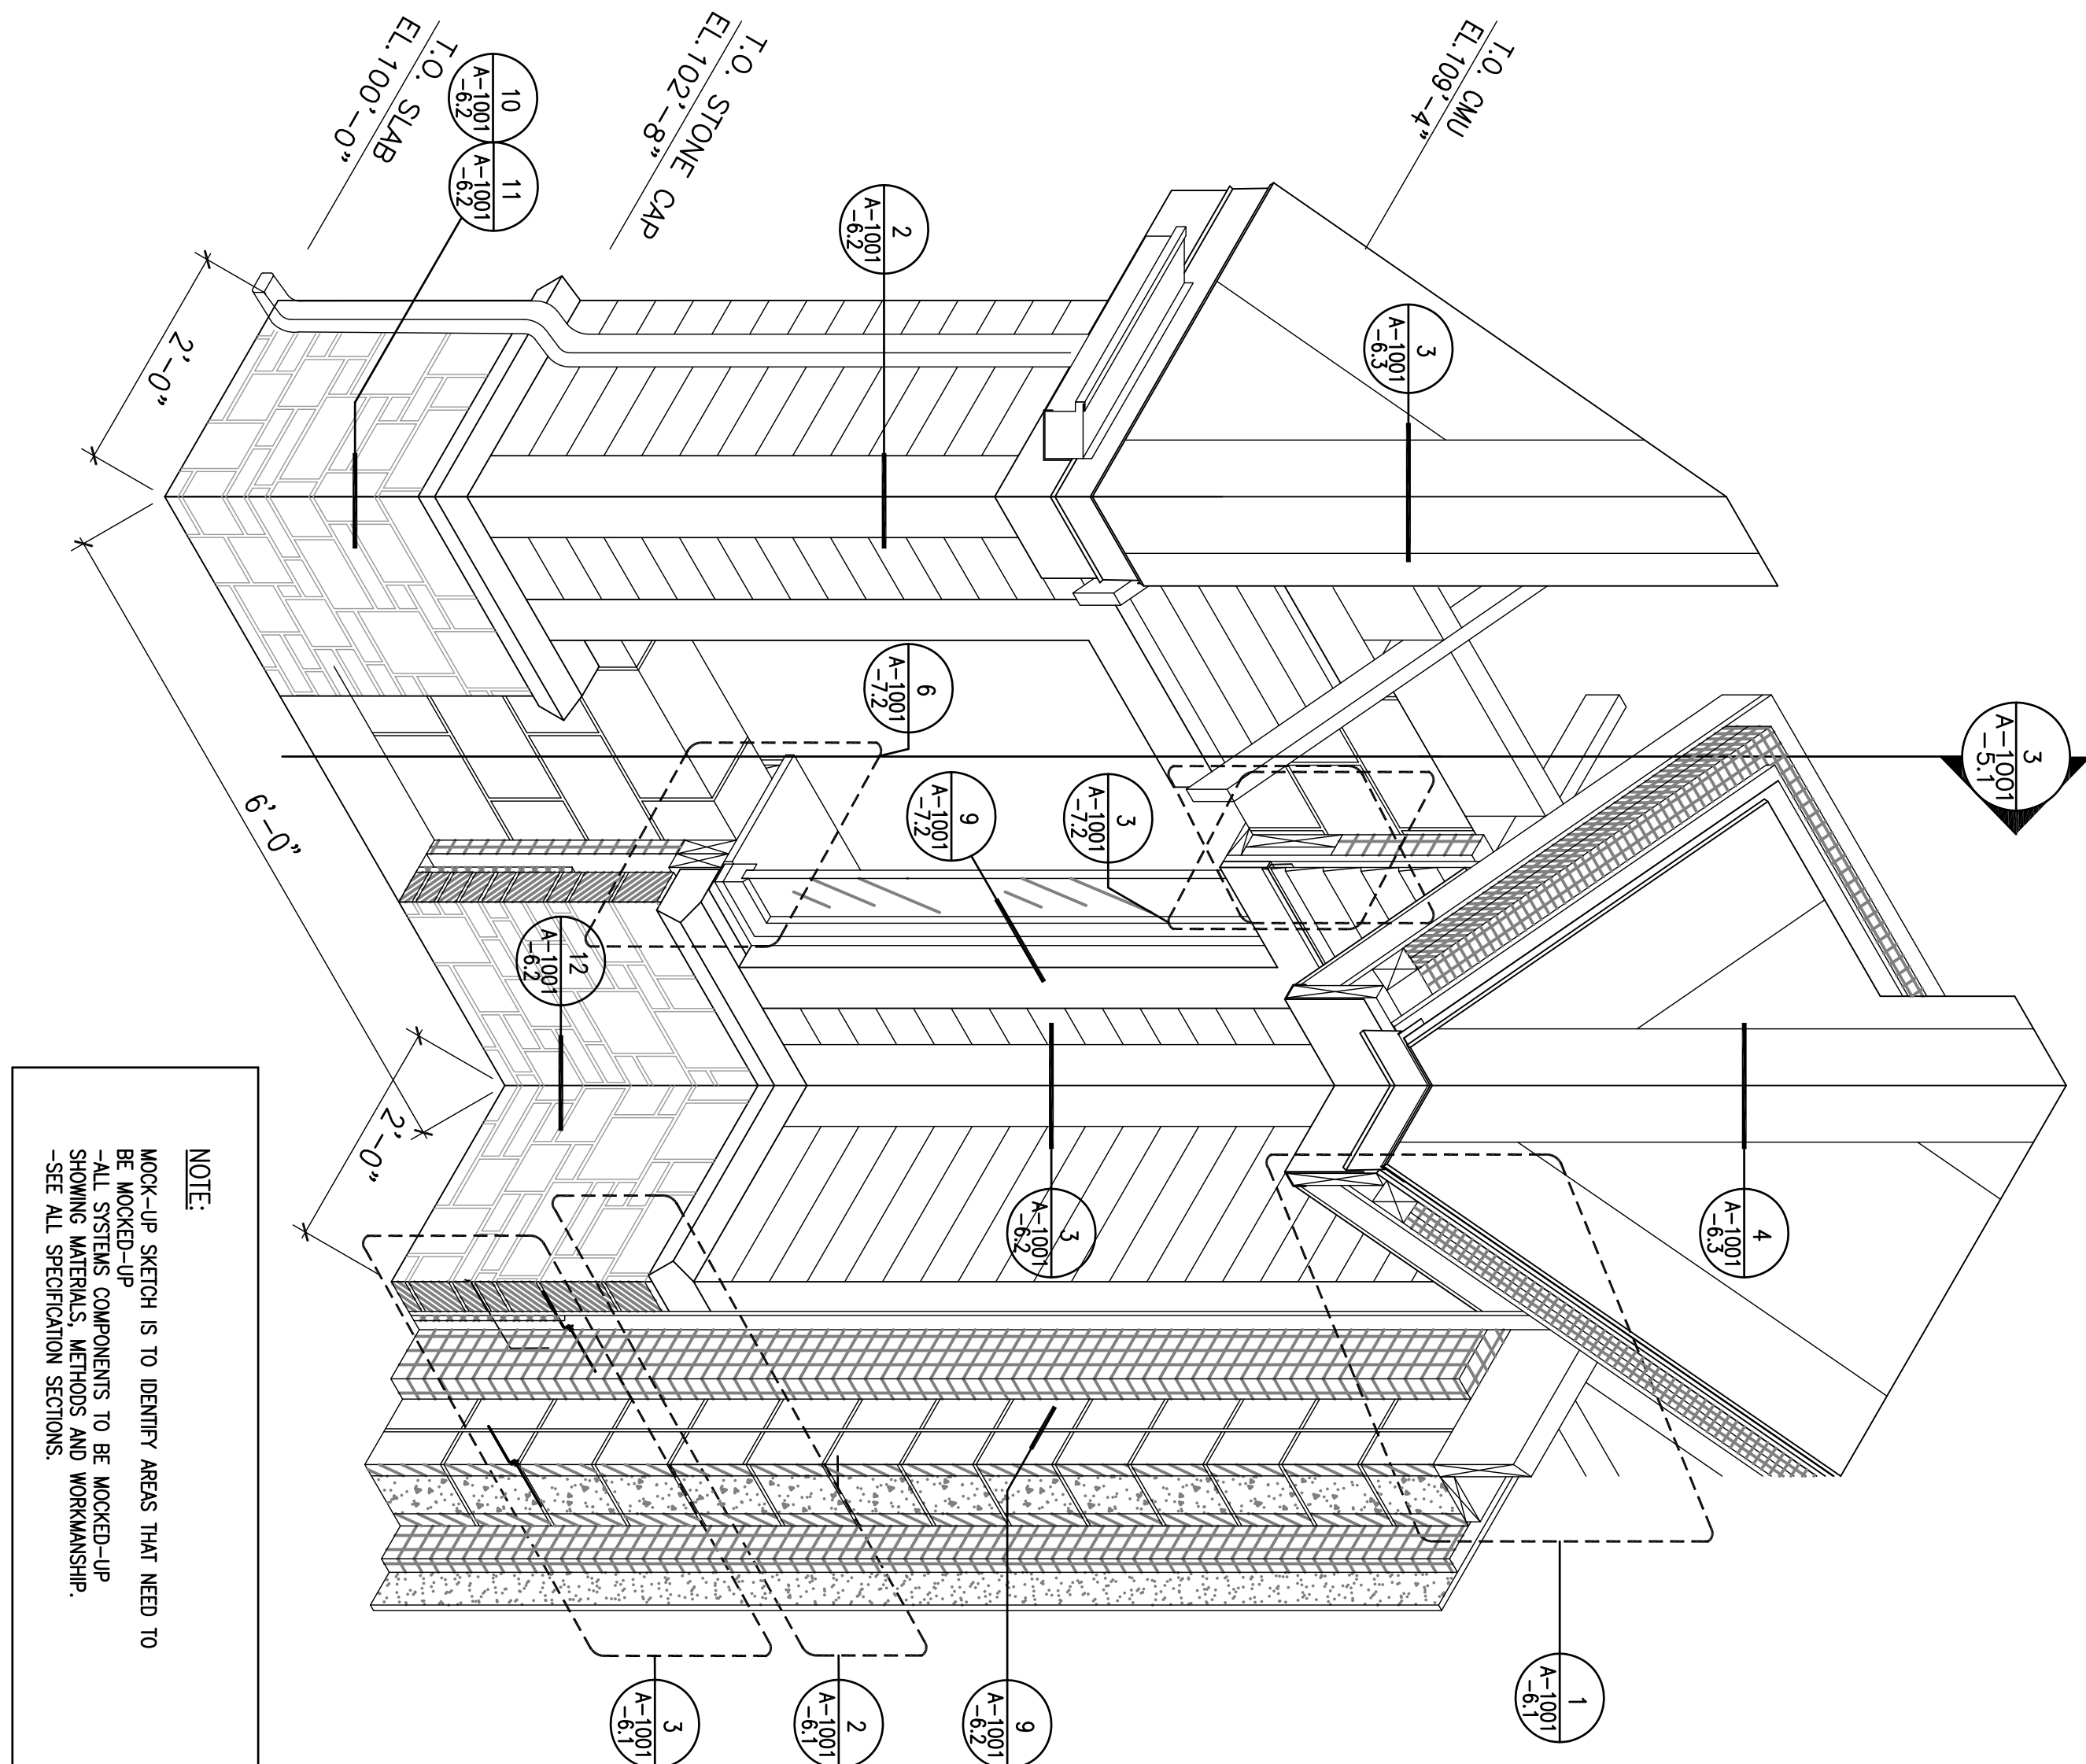

10 MOCK-UP  
A-1001 SCALE NO SCALE

NOTE:  
MOCK-UP SKETCH IS TO IDENTIFY AREAS THAT NEED TO BE MOCKED-UP. ALL SYSTEMS COMPONENTS TO BE MOCKED-UP SHALL BE IDENTIFIED AND Labeled WITH A TAG. SEE ALL SPECIFICATION SECTIONS.

# BID DOCUMENTS 7/1/2011

Revision		Date	
I HEREBY CERTIFY THAT THIS PLAN, SPECIFICATION, OR REPORT WAS PREPARED BY ME OR UNDER MY DIRECT SUPERVISION AND THAT I AM A LICENSED PROFESSIONAL ENGINEER IN THE STATE OF MINNESOTA. PRINT NAME: CHARLES L. SCOTT, M.E. SIGNATURE:  DATE: 7/1/2011 LICENSE # 18573			
Project Title		Date	
ADMINISTRATION BUILDING EXTERIOR DETAILS		7-1-2011	
Approved Director, Office of Construction Management		Project No. 9060CM3009	
Building Number		Drawing No.	
Checked GRJ	Drawn AMT/PSh	A-1001-6.3	
Approved Director, Project Management Service		Sheet No. 181	
Location EAGLE POINT NATIONAL CEMETERY 2763 RILEY ROAD EAGLE POINT, MN 55824			



NATIONAL CEMETERY ADMINISTRATION

Anderson Engineering of Minnesota, LLC

19065 1st AVENUE NORTH, SUITE 100, PLYMOUTH, MN 55441  
TEL (763) 412-4000 FAX (763) 412-4090  
www.ae-min.com