


- GENERAL NOTES:**
1. PROVIDE REMOVABLE BLANK INSERT FOR UNUSED PORTS.
 2. REFER TO SPECIFICATIONS FOR LABELING REQUIREMENTS.
 3. REFER TO FLOOR PLANS FOR DEVICE QUANTITIES AND LOCATION.
 4. JACKS SHALL BE CONFIGURED PER ANSI/TIA/EIA T568B REQUIREMENTS.
 5. REFER TO 1/E-1001-7.2 FOR FIBER AND COPPER RISER DIAGRAM.

SCHEDULE NOTES:

1. PROVIDE STAINLESS STEEL FACEPLATE WITH MATING LUGS FOR WALL HUNG PHONE.

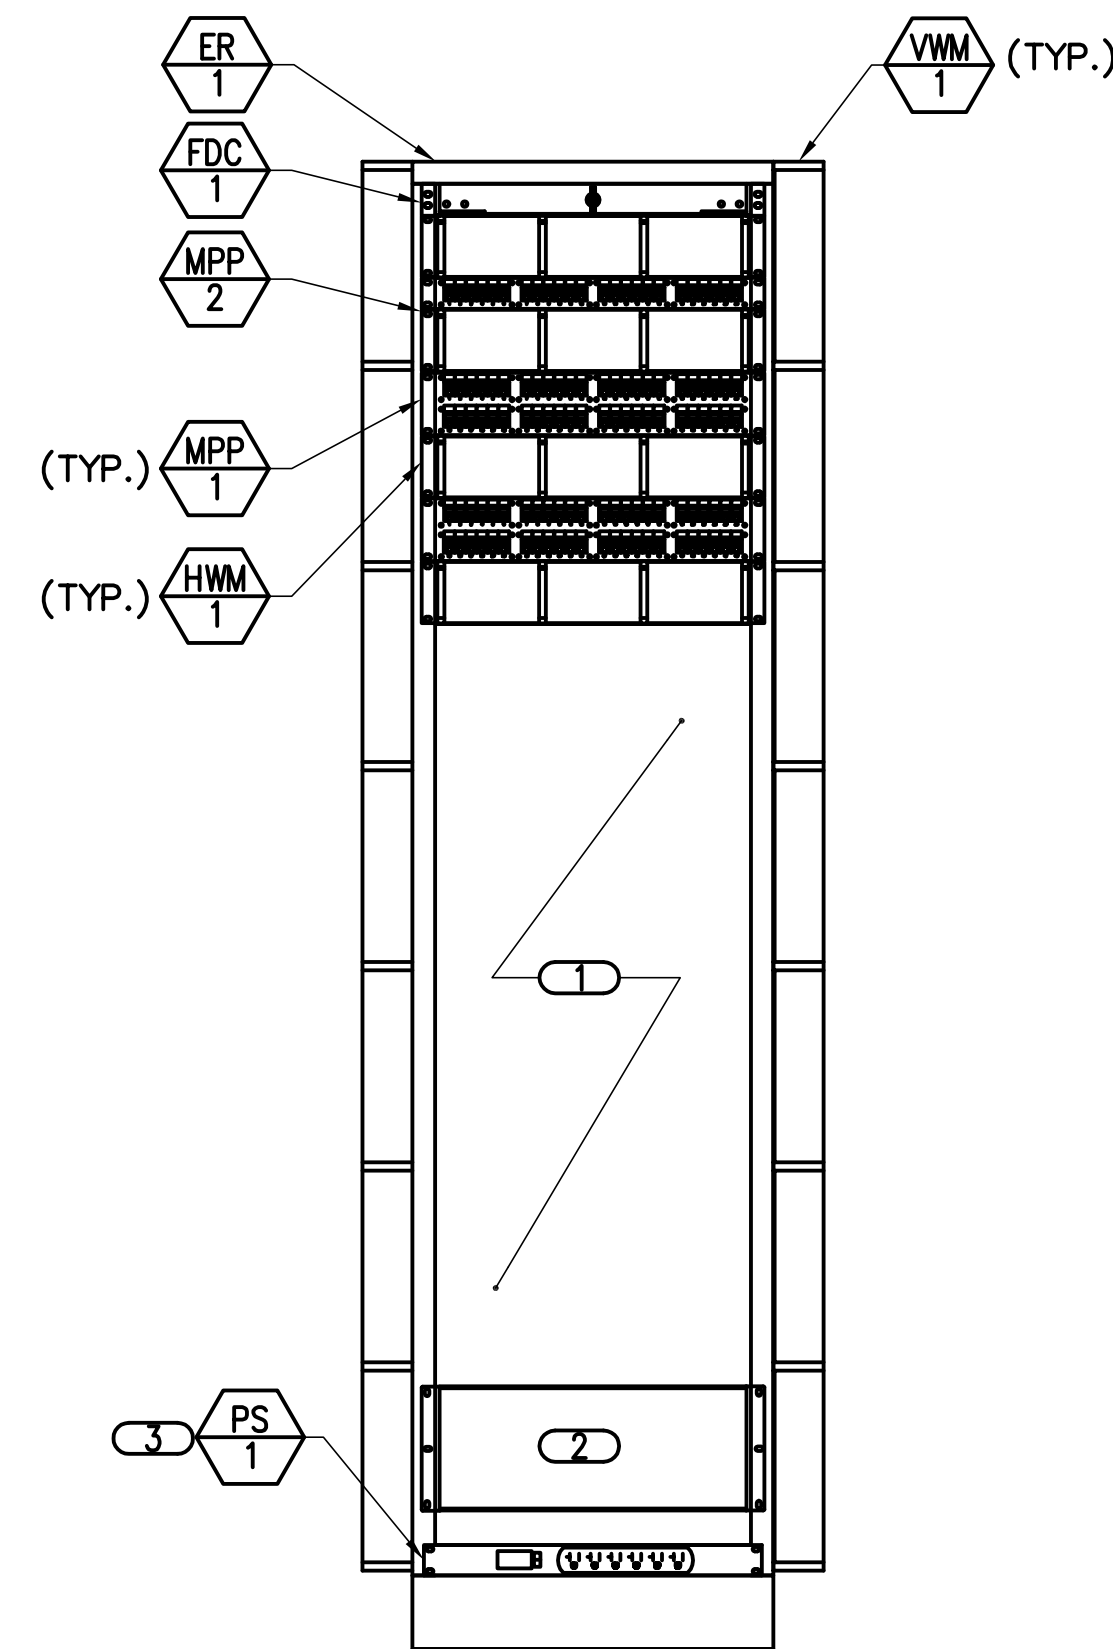

ADMINISTRATION BUILDING MAIN TELECOMMUNICATIONS ROOM EQUIPMENT RACK

NO SCALE


NO SCALE

NOTES

1. COORDINATE MOUNTING LOCATIONS WITH OWNER.

KEYNOTES:

- ① SPACE FOR OWNER SUPPLIED EQUIPMENT (HUBS, SWITCHES, PATCH PANELS, ETC.)
- ② OWNER COMPUTER FOR DIGITAL SIGNAGE MONITOR LOCATED IN LOBBY.
- ③ INSTALL POWER STRIP SO OUTLETS FACE TOWARDS REAR OF RACK.

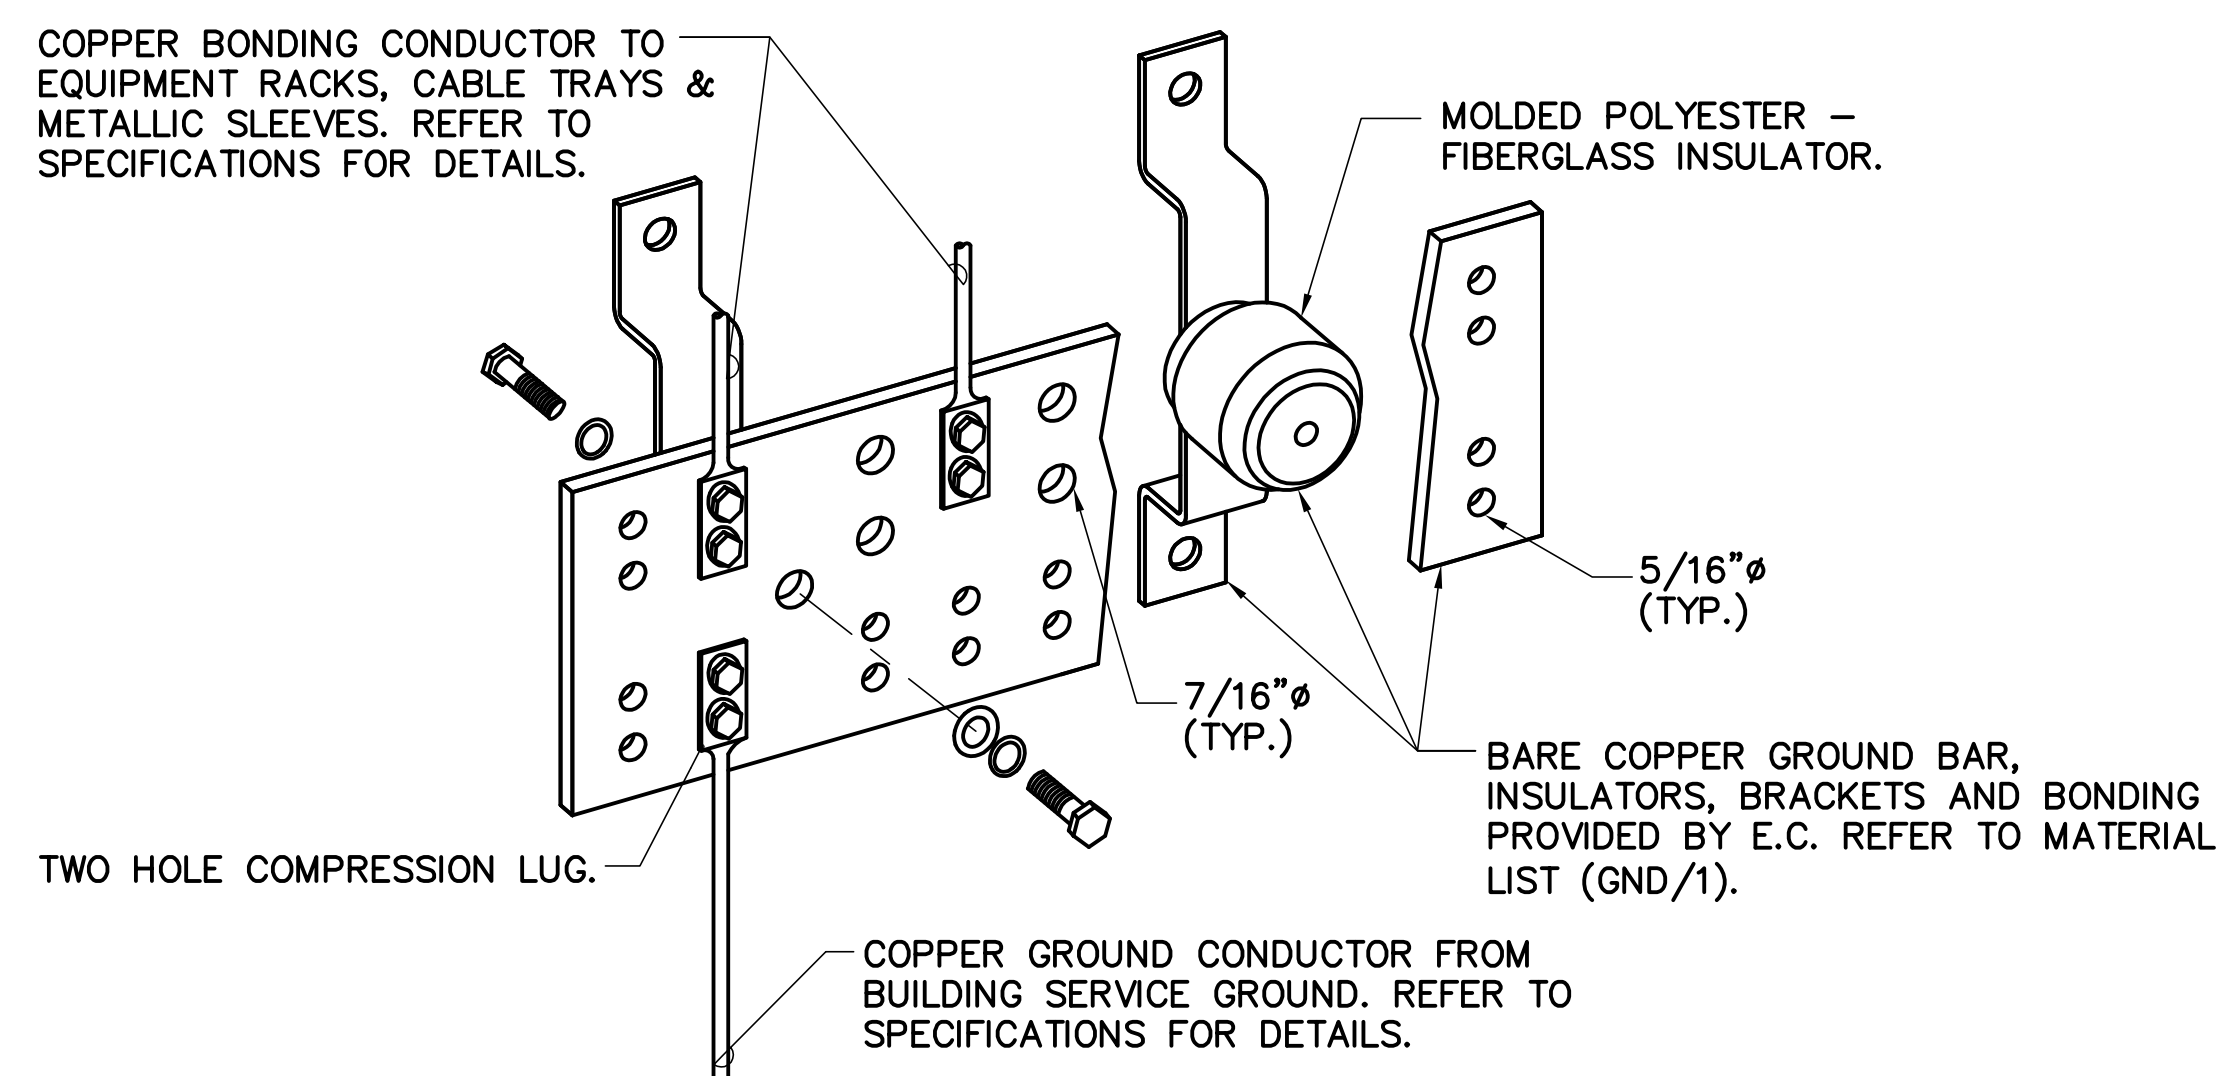


3 GROUND BAR DETAIL

NO SCALE

NOTES

1. REFER TO MATERIAL LIST (GND/1) FOR WIDTH REQUIREMENTS.
2. REFER TO 3/E-1001-7.2 FOR ROOM GROUNDING DETAIL.

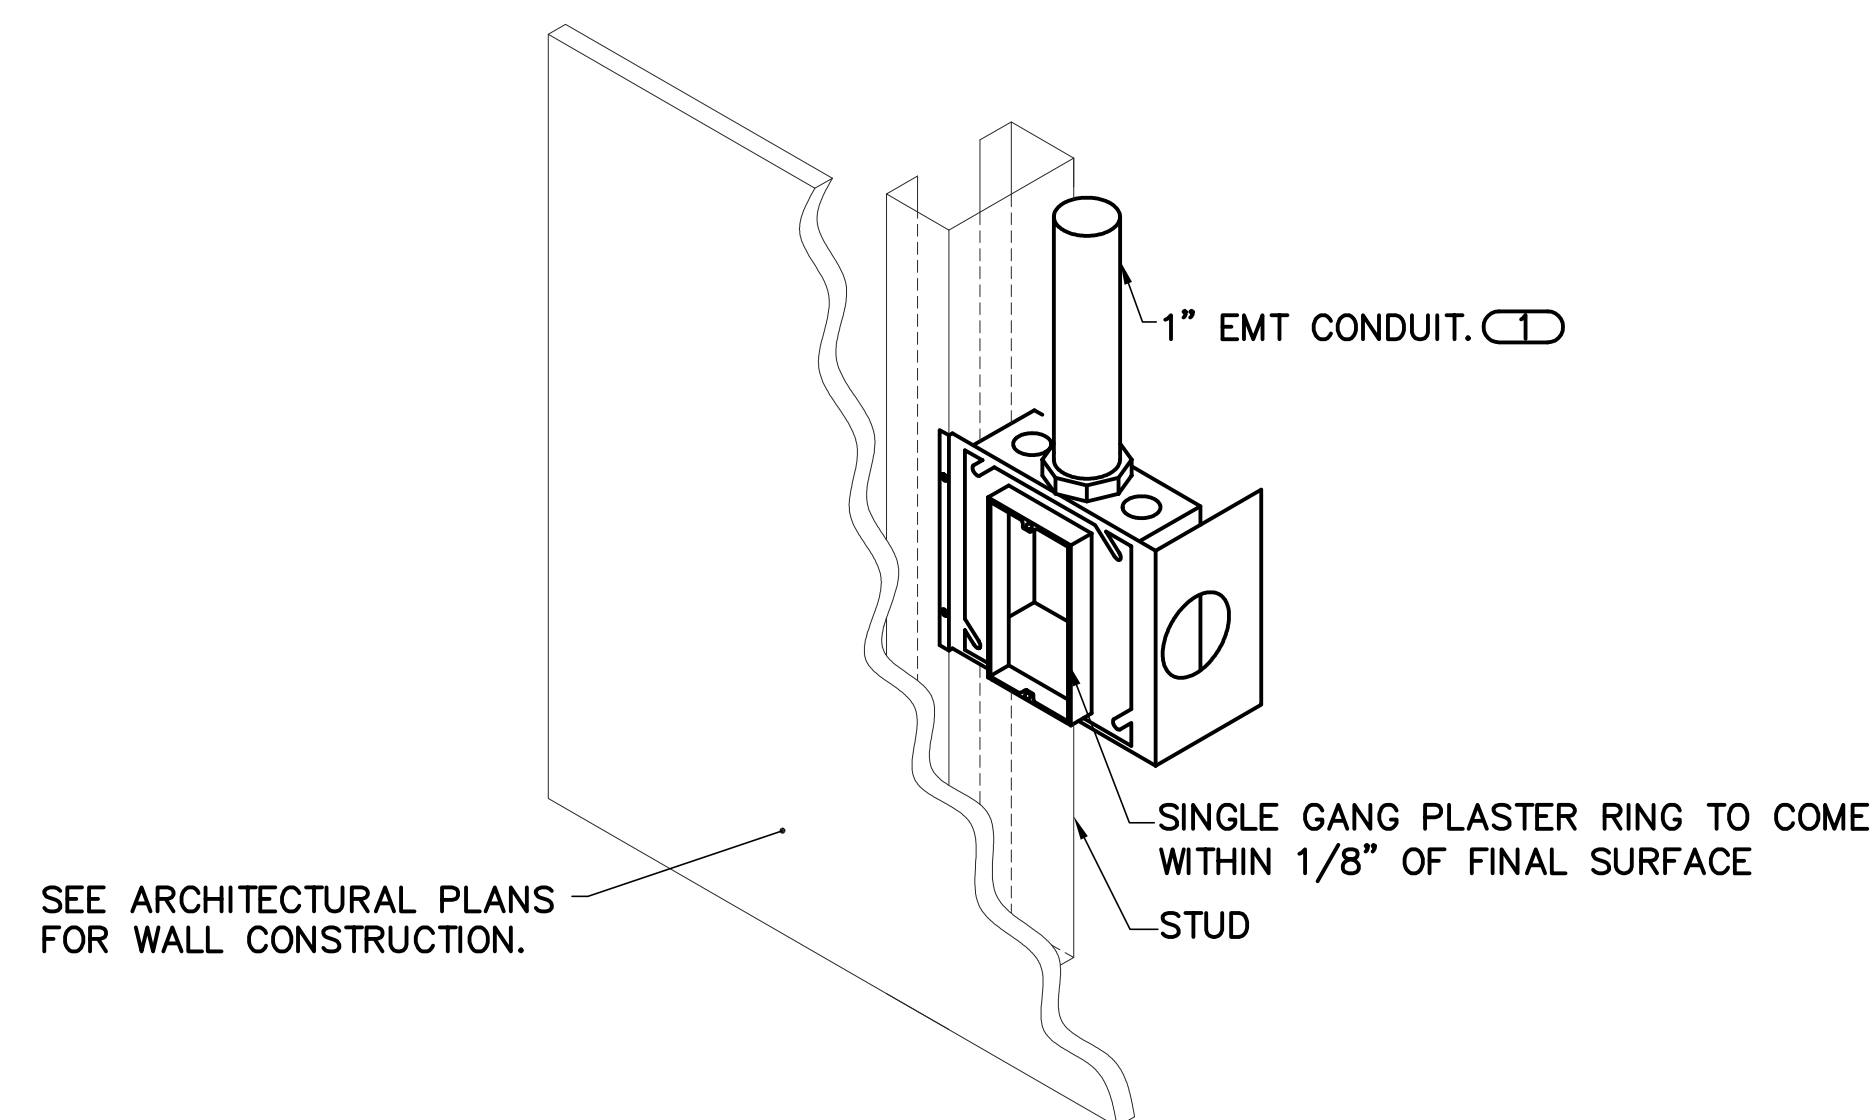


1 TECHNOLOGY ROUGH-IN MOUNTING DETAIL

NO SCALE

KEYNOTE

- ROUTE CONDUIT TO ABOVE ACCESSIBLE CEILING UNLESS OTHERWISE NOTED. REFER TO SPECIFICATIONS FOR ADDITIONAL INFORMATION.

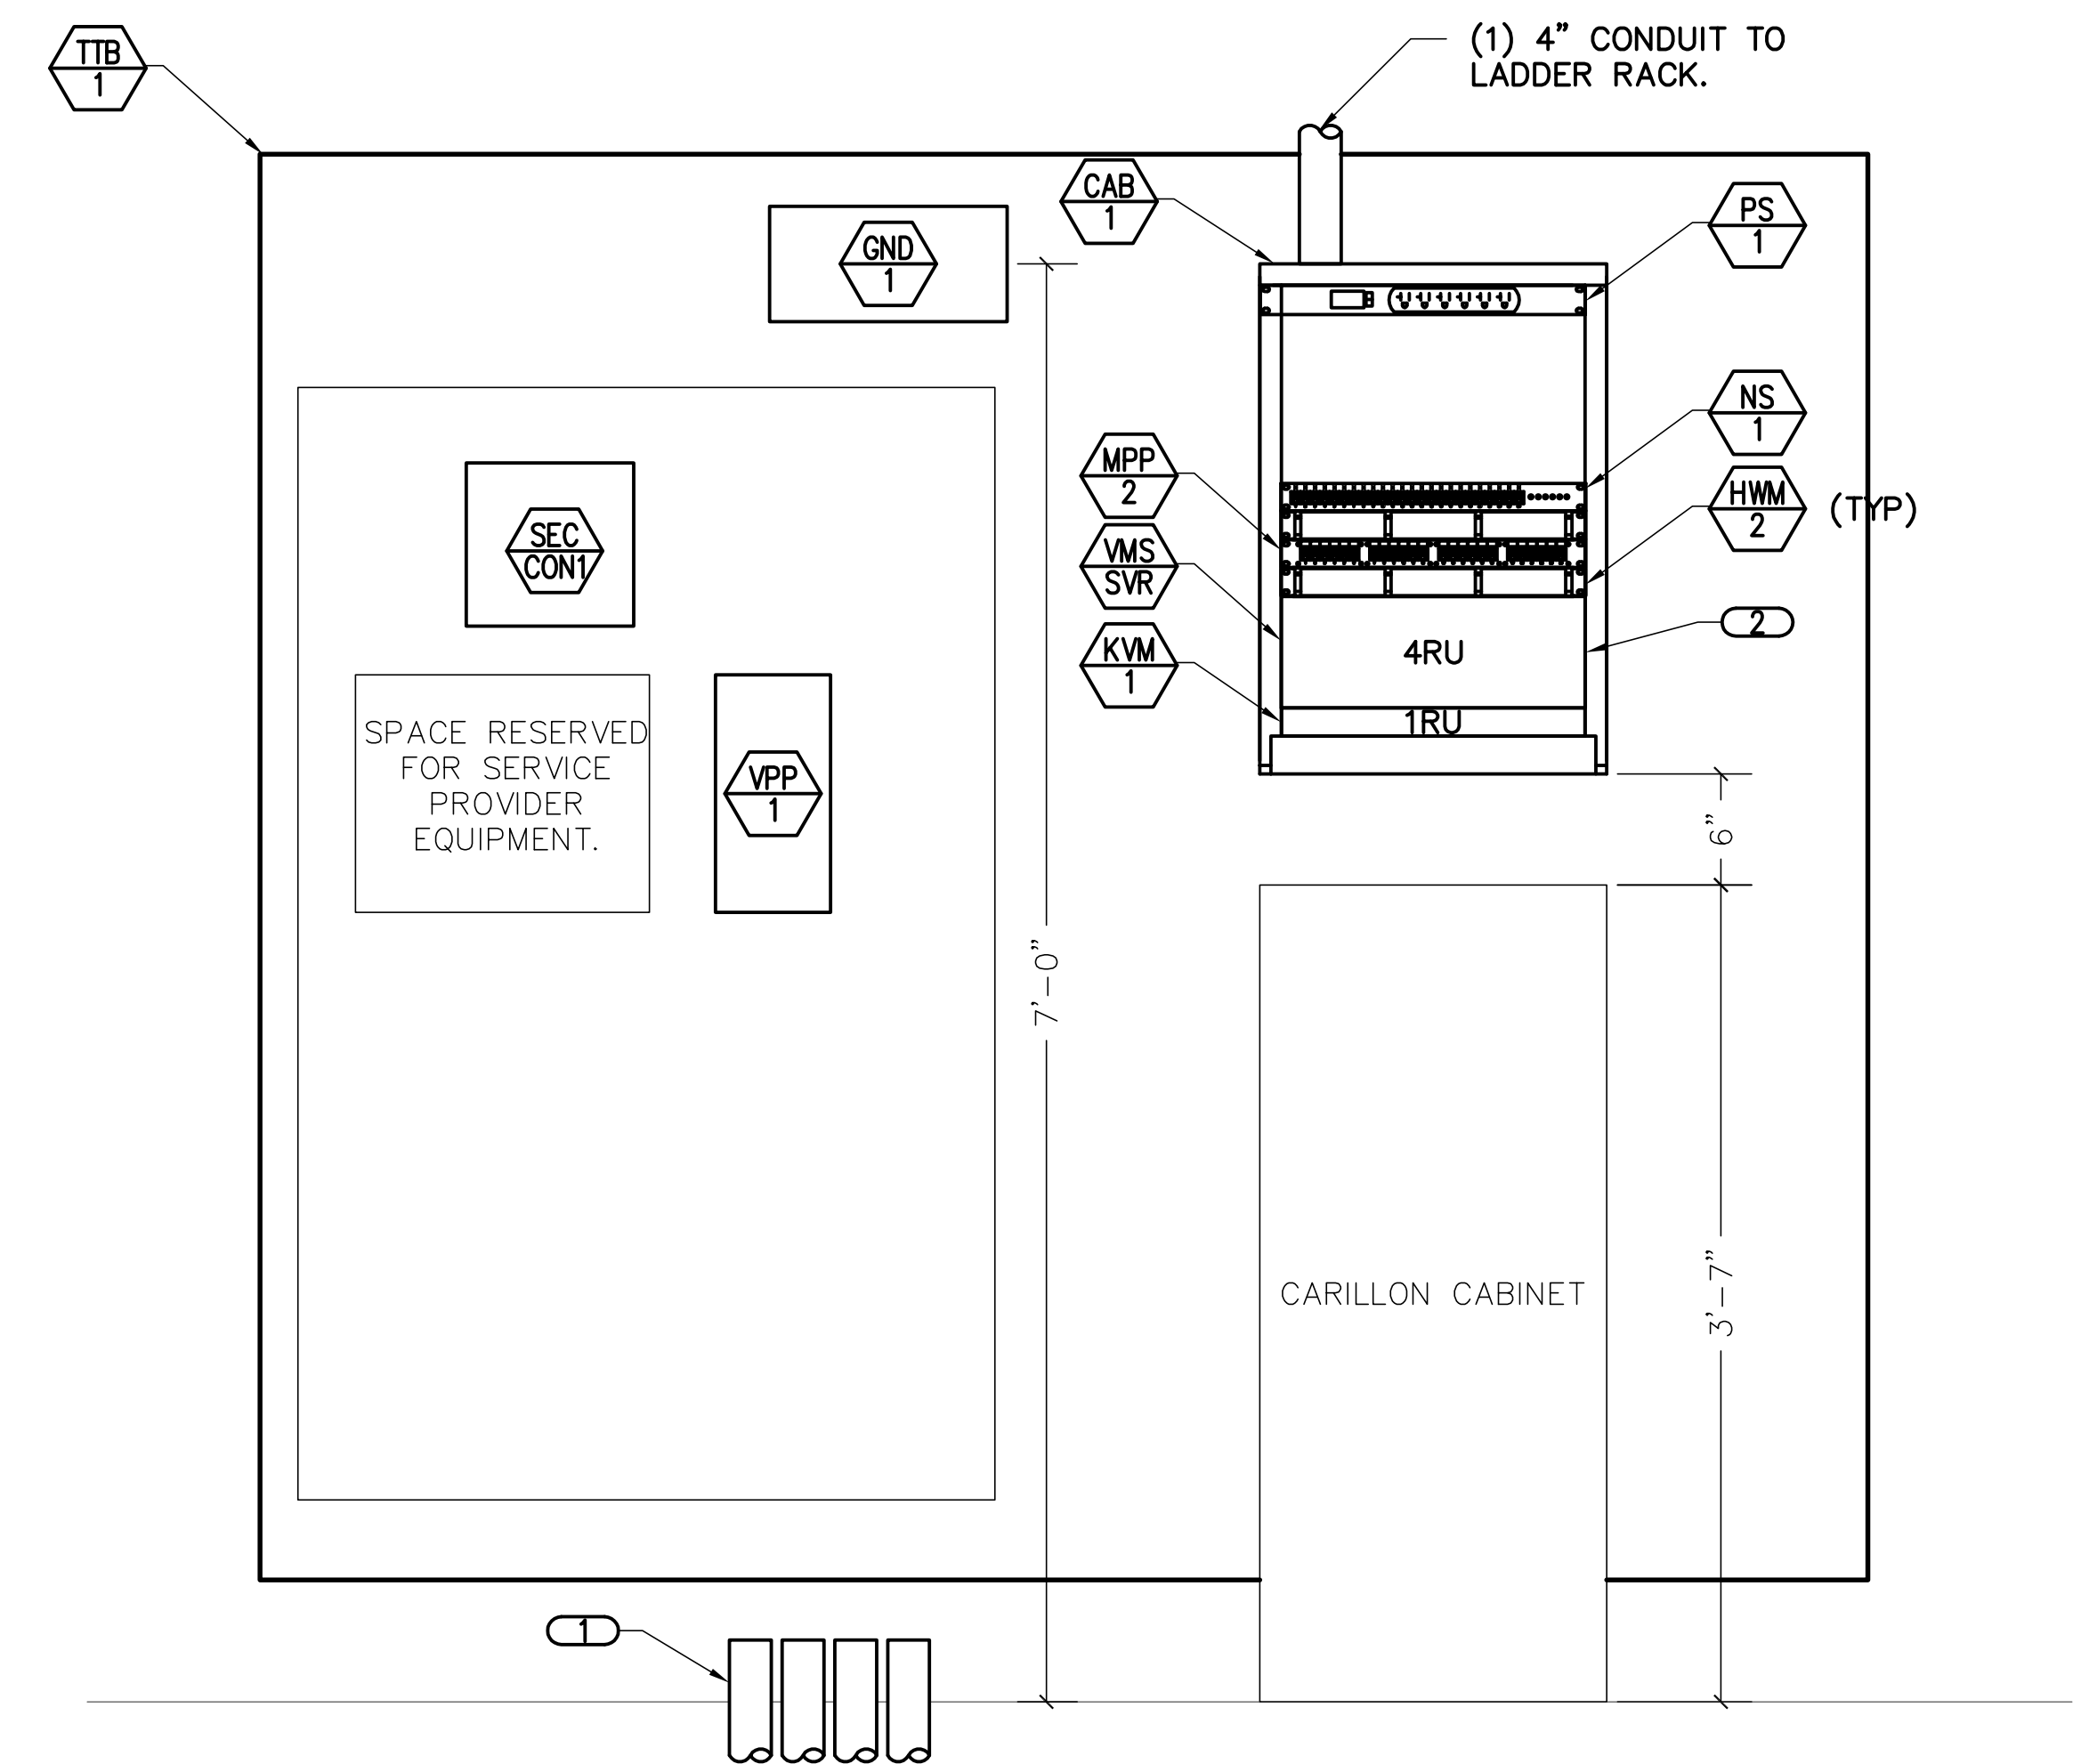


ADMINISTRATION BUILDING MAIN TELECOMMUNICATIONS WALL ELEVATION

NO SCAL

KEYNOTE

1. REFER TO 1/E-3.1 FOR CONTINUATION AND ADDITIONAL INFORMATION.
2. REFER TO CCTV RISER ON 7/E-1001-7.2 FOR ADDITIONAL INFORMATION.

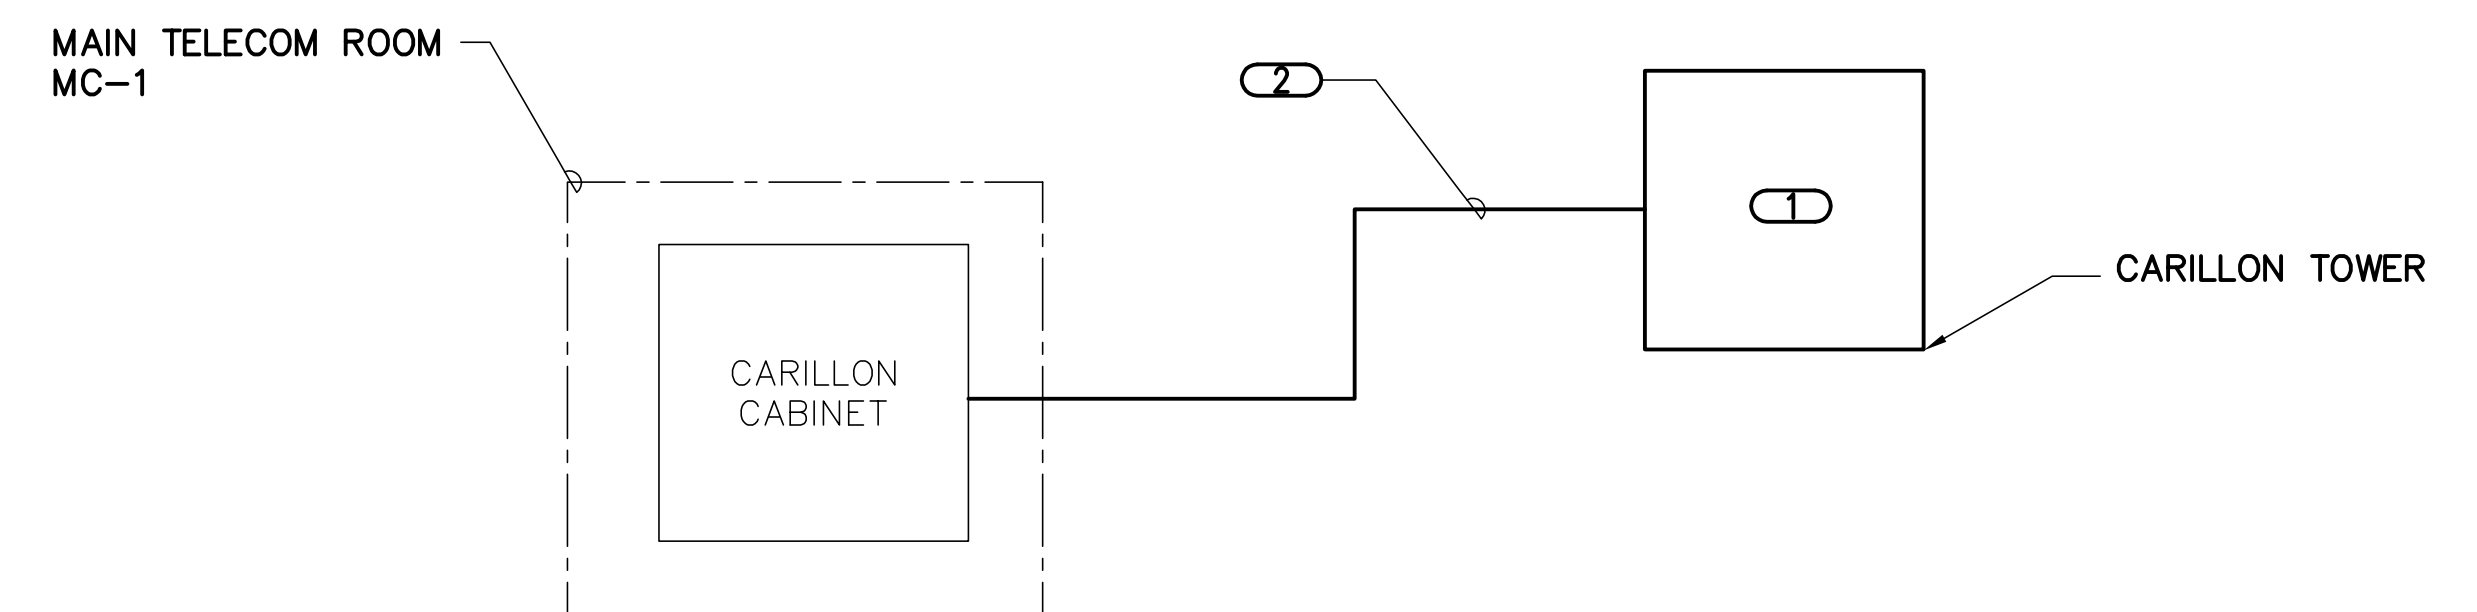

5 CARILLON CABINET RISER DIAGRAM

NO SCALE

NOTES:

1. REFER TO ELECTRICAL SITE PLAN ON E-2.0 FOR COMPLETE ROUTING INFORMATION.
2. CONTRACTOR SHALL NOTIFY OWNER NEW CABLE WILL BE INSTALLED AND AUDIO SYSTEM SHALL BE OUT OF SERVICE. PRIOR TO CABLE INSTALLATION, A PLAN SHALL BE SUBMITTED BY CONTRACTOR TO SHOW DURATION OF DOWN TIME AND NOTIFICATION OF WHO TO CALL IF THEIR IS AN ISSUE WITH INSTALLATION. THE PLAN SHALL BE REVIEWED AND APPROVED BY OWNER PRIOR TO INSTALLATION.

KEYNOTES

- ① CONTRACTOR SHALL SPLICE CONDUIT CONNECTION AT CARILLON TOWER. REFER TO E-2.0 FOR ADDITIONAL INFORMATION.
- ② CONTRACTOR PROVIDED AND INSTALLED 2-PAIR 14 AWG SHIELDED CABLE.