


1 MAINTENANCE BUILDING - CEILING PLAN
SCALE: 1/4"=1'-0"

| REFLECTED CEILING LEGEND | |
|--|--|
| DESCRIPTION | |
| 2x4 FLUORESCENT LIGHT FIXTURE | |
| 2x2 FLUORESCENT LIGHT FIXTURE | |
| 2x2 SOLAUBE DIFFUSER | |
| SKYLIGHT | |
| LINEAR FLUORESCENT LIGHT FIXTURE | |
| RECESSED LUMINAIRE | |
| 2x2 SUSPEND CEILING GRID -SEE DETAIL 6/A-3002-8.3 FOR EDGE CONDITION | |
| SUPPLY DIFFUSER (LINEAR) | |
| SUPPLY GRILLE | |
| EXHAUST OR RETURN GRILLE- SEE MECH. | |
| FLOATING EDGE OF GYP. BD CEILING -SEE DETAILS 7, 8/A-3002-8.3 | |
| EMERGENCY EXIT LIGHTING | |
| ACOUSTIC BATT ABOVE CEILING -SEE DETAIL 7/A-3002-8.2 | |


GENERAL NOTES:
1. THE CMU WALL ALONG GRID 4 BETWEEN GRIDS C AND F.5 MUST BE CONTINUOUS FROM FOOTING TO UNDERSIDE OF ROOF DECK TO PREVENT SOUND AND FUME TRANSFER FROM THE MAINTENANCE SHOP TO THE OTHER AREAS OF THE BUILDING. FIRE CAULK ALL PENETRATIONS, ALL JOINTS BETWEEN DISSIMILAR MATERIALS AND JOINT BETWEEN WALL AND ROOF DECK.
2. ALL ACOUSTIC PANEL CEILINGS ARE TO BE CENTERED IN ROOMS UNLESS NOTED OTHERWISE.
3. SEE DETAIL 7/A-1001-8.3 FOR CONTROL JOINT DETAIL AT GYP.BD. CEILINGS

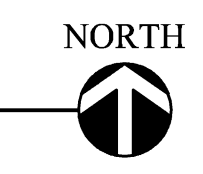

| Revisions | Date |
|-----------|------|
| | |
| | |
| | |
| | |
| | |

I HEREBY CERTIFY THAT THIS PLAN, SPECIFICATION, OR REPORT WAS PREPARED BY ME OR UNDER MY DIRECT SUPERVISION AND THAT I AM A DULY LICENSED ARCHITECT UNDER THE LAWS OF THE STATE OF MINNESOTA.
PRINT NAME: CHARLES J. SCOTT, AIA
SIGNATURE:
DATE: 7/1/2011 LICENSE # 18675

Anderson Engineering of Minnesota, LLC
19805 1st AVENUE NORTH, SUITE 100, PLYMOUTH, MN 55441
TEL (763) 412-4000 FAX (763) 412-4090
www.ae-mn.com

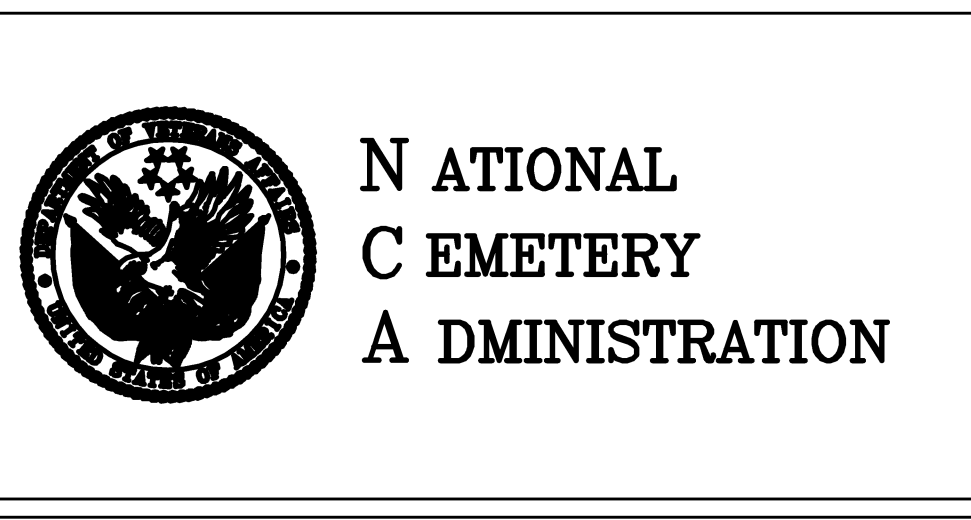

Drawing Title
MAINTENANCE BUILDING
CEILING PLAN
Approved Director, Office of Construction Management
Approved Director, Project Management Service

Project Title
REPLACE ADMINISTRATION AND
MAINTENANCE BUILDING
AND SITE IMPROVEMENTS
Building Number
Checked
GRJ
Drawn
AMT/PSH
Location
EAGLE POINT NATIONAL CEMETERY
2763 RILEY ROAD
EAGLE POINT, OR 97524

Date
7-1-2011
Project No.
906CM3009
DRAWING NO.
A-3002-2.3
Dep. 106 DF 181

BID DOCUMENTS 7/1/2011