




1 DOOR HEAD  
A-3002 SCALE: 3"=1'-0"

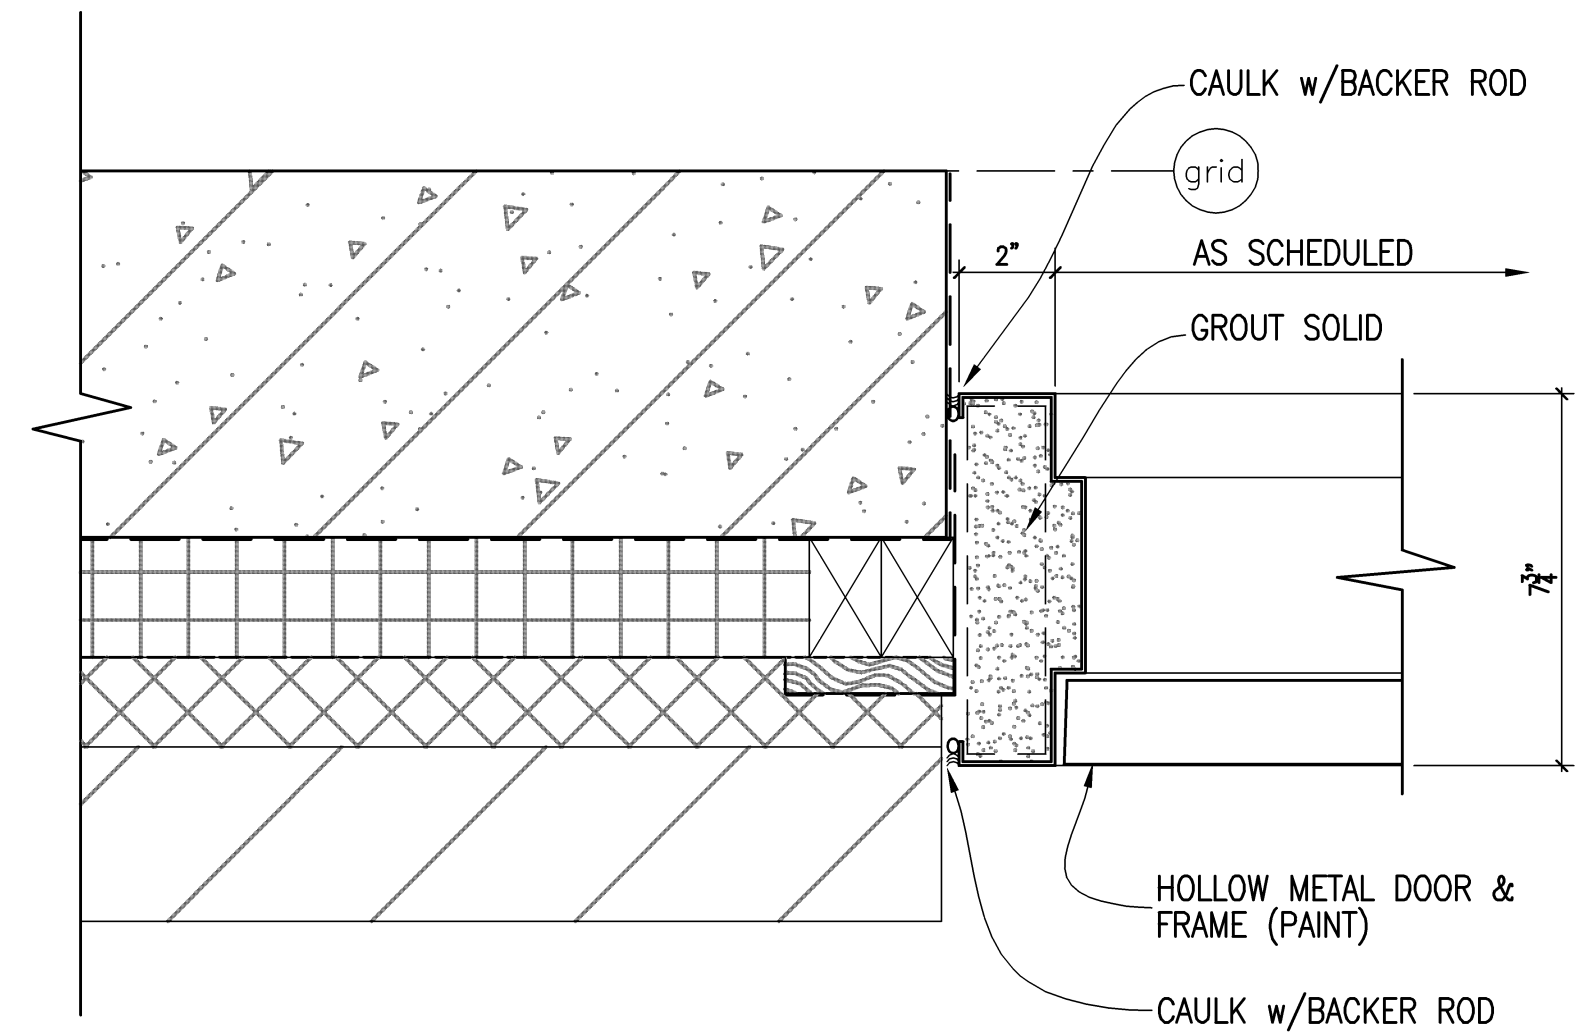

2 HM DOOR JAMB  
A-1001 SCALE: 3"=1'-0"

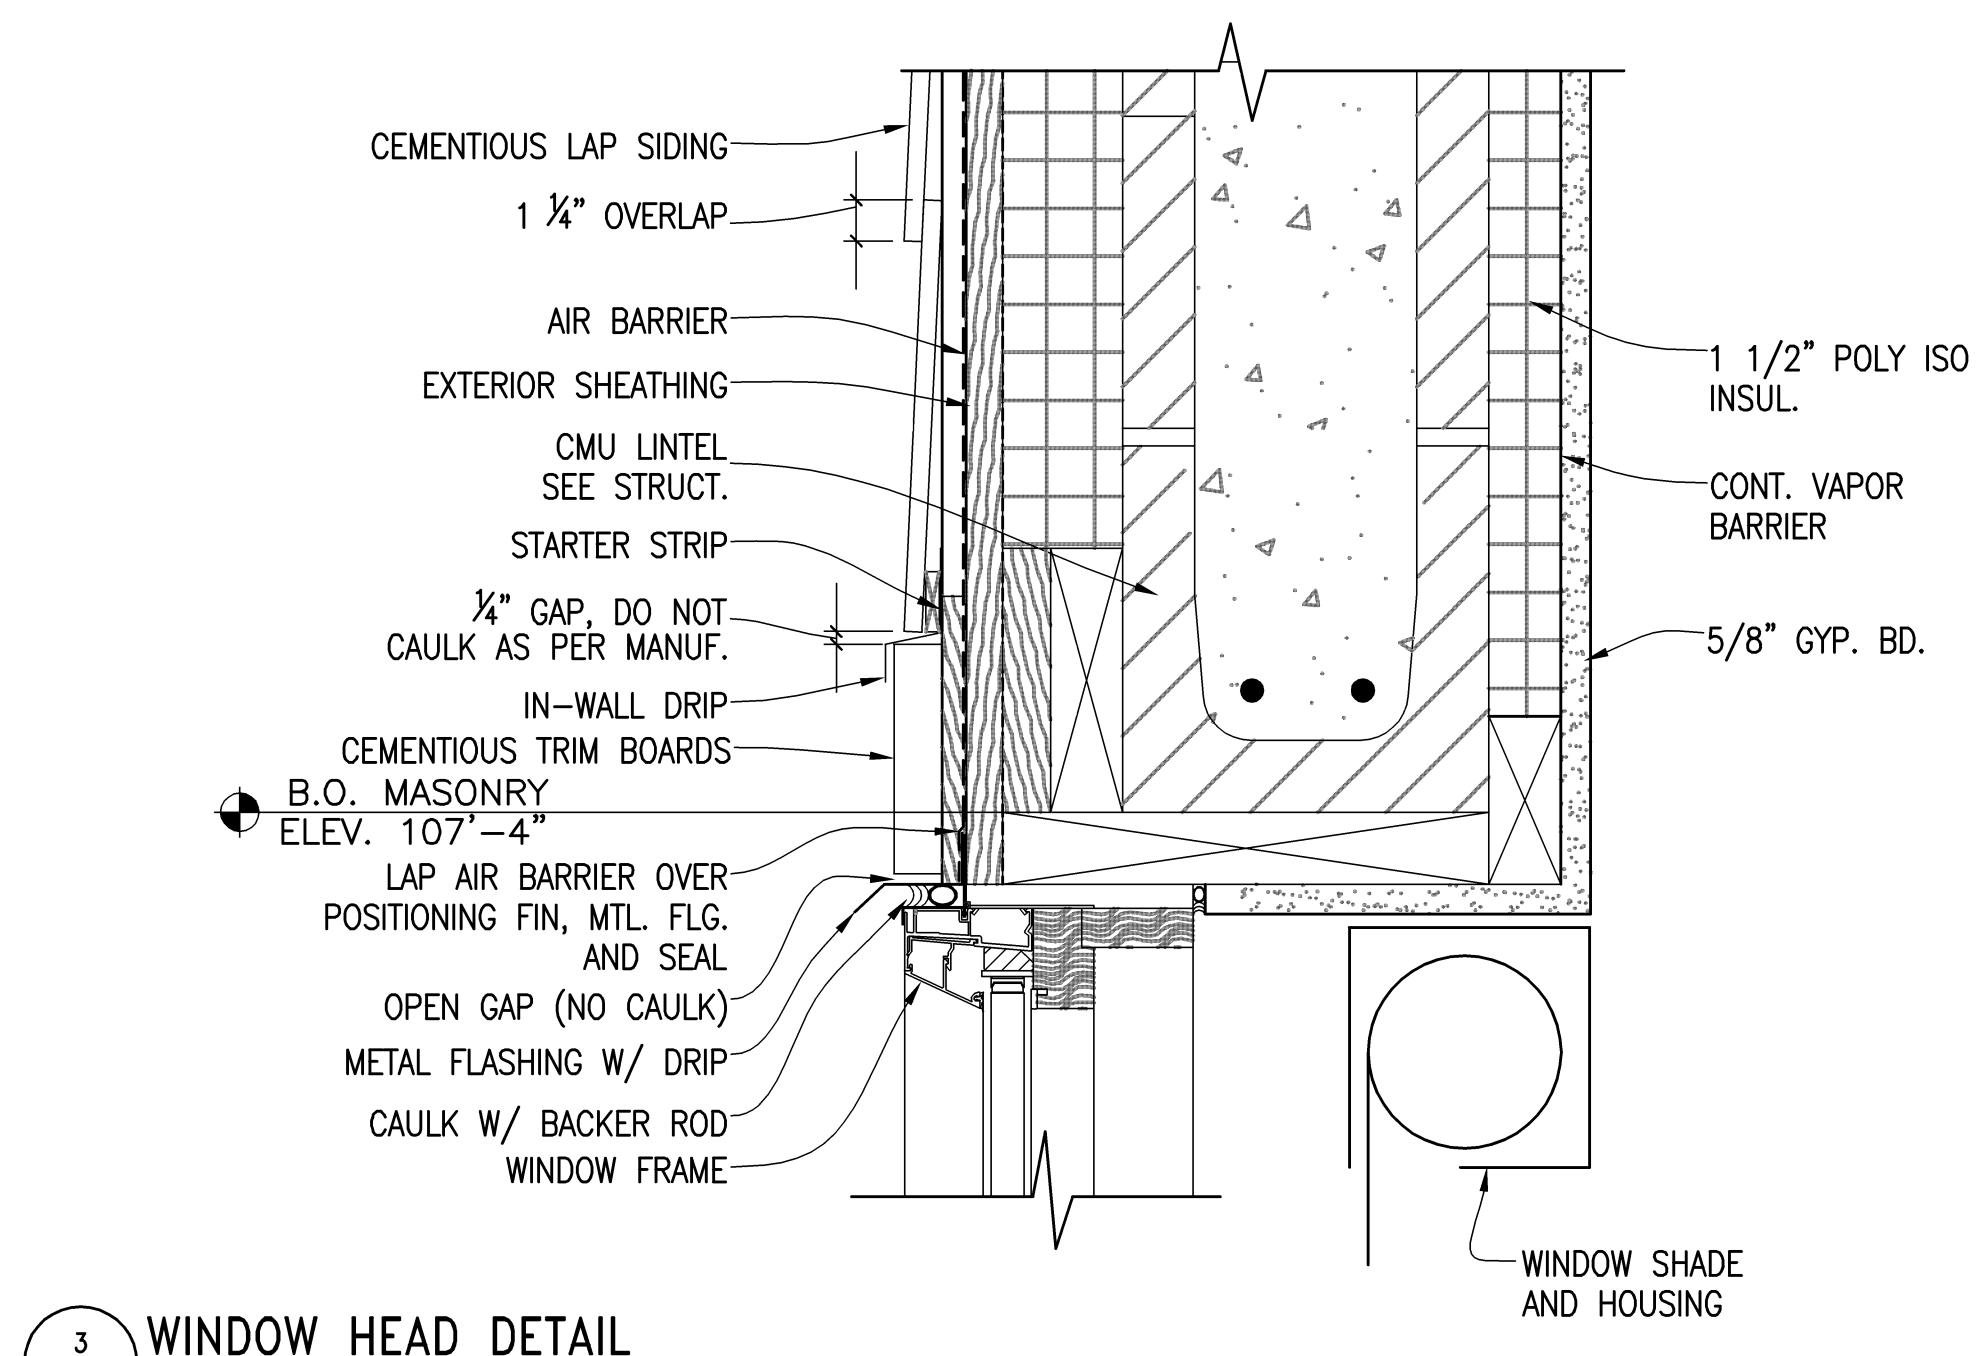


3 WINDOW HEAD DETAIL  
A-3002 SCALE: 3"=1'-0"

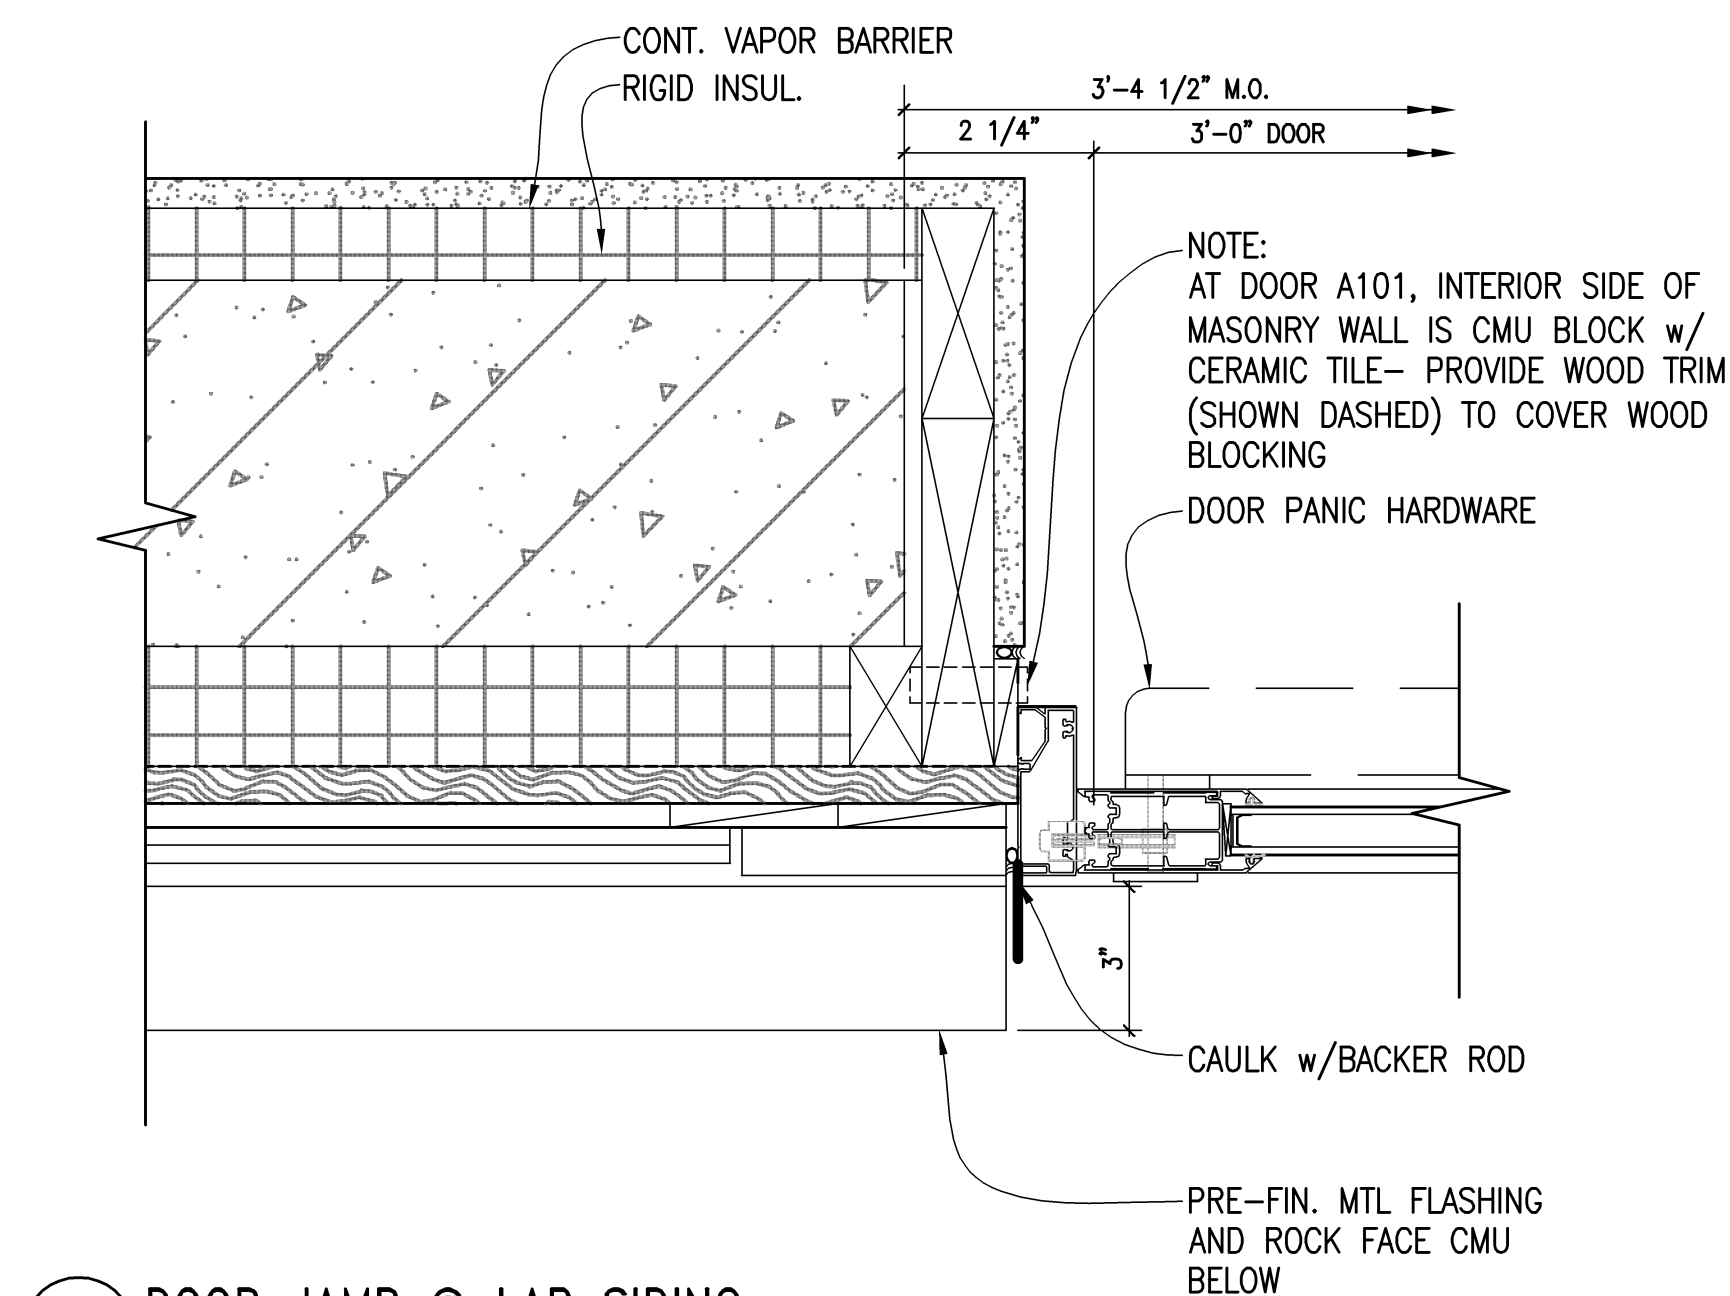


4 DOOR JAMB @ LAP SIDING  
A-3002 SCALE: 3"=1'-0"

5 NOT USED  
A-3002 SCALE: 3"=1'-0"

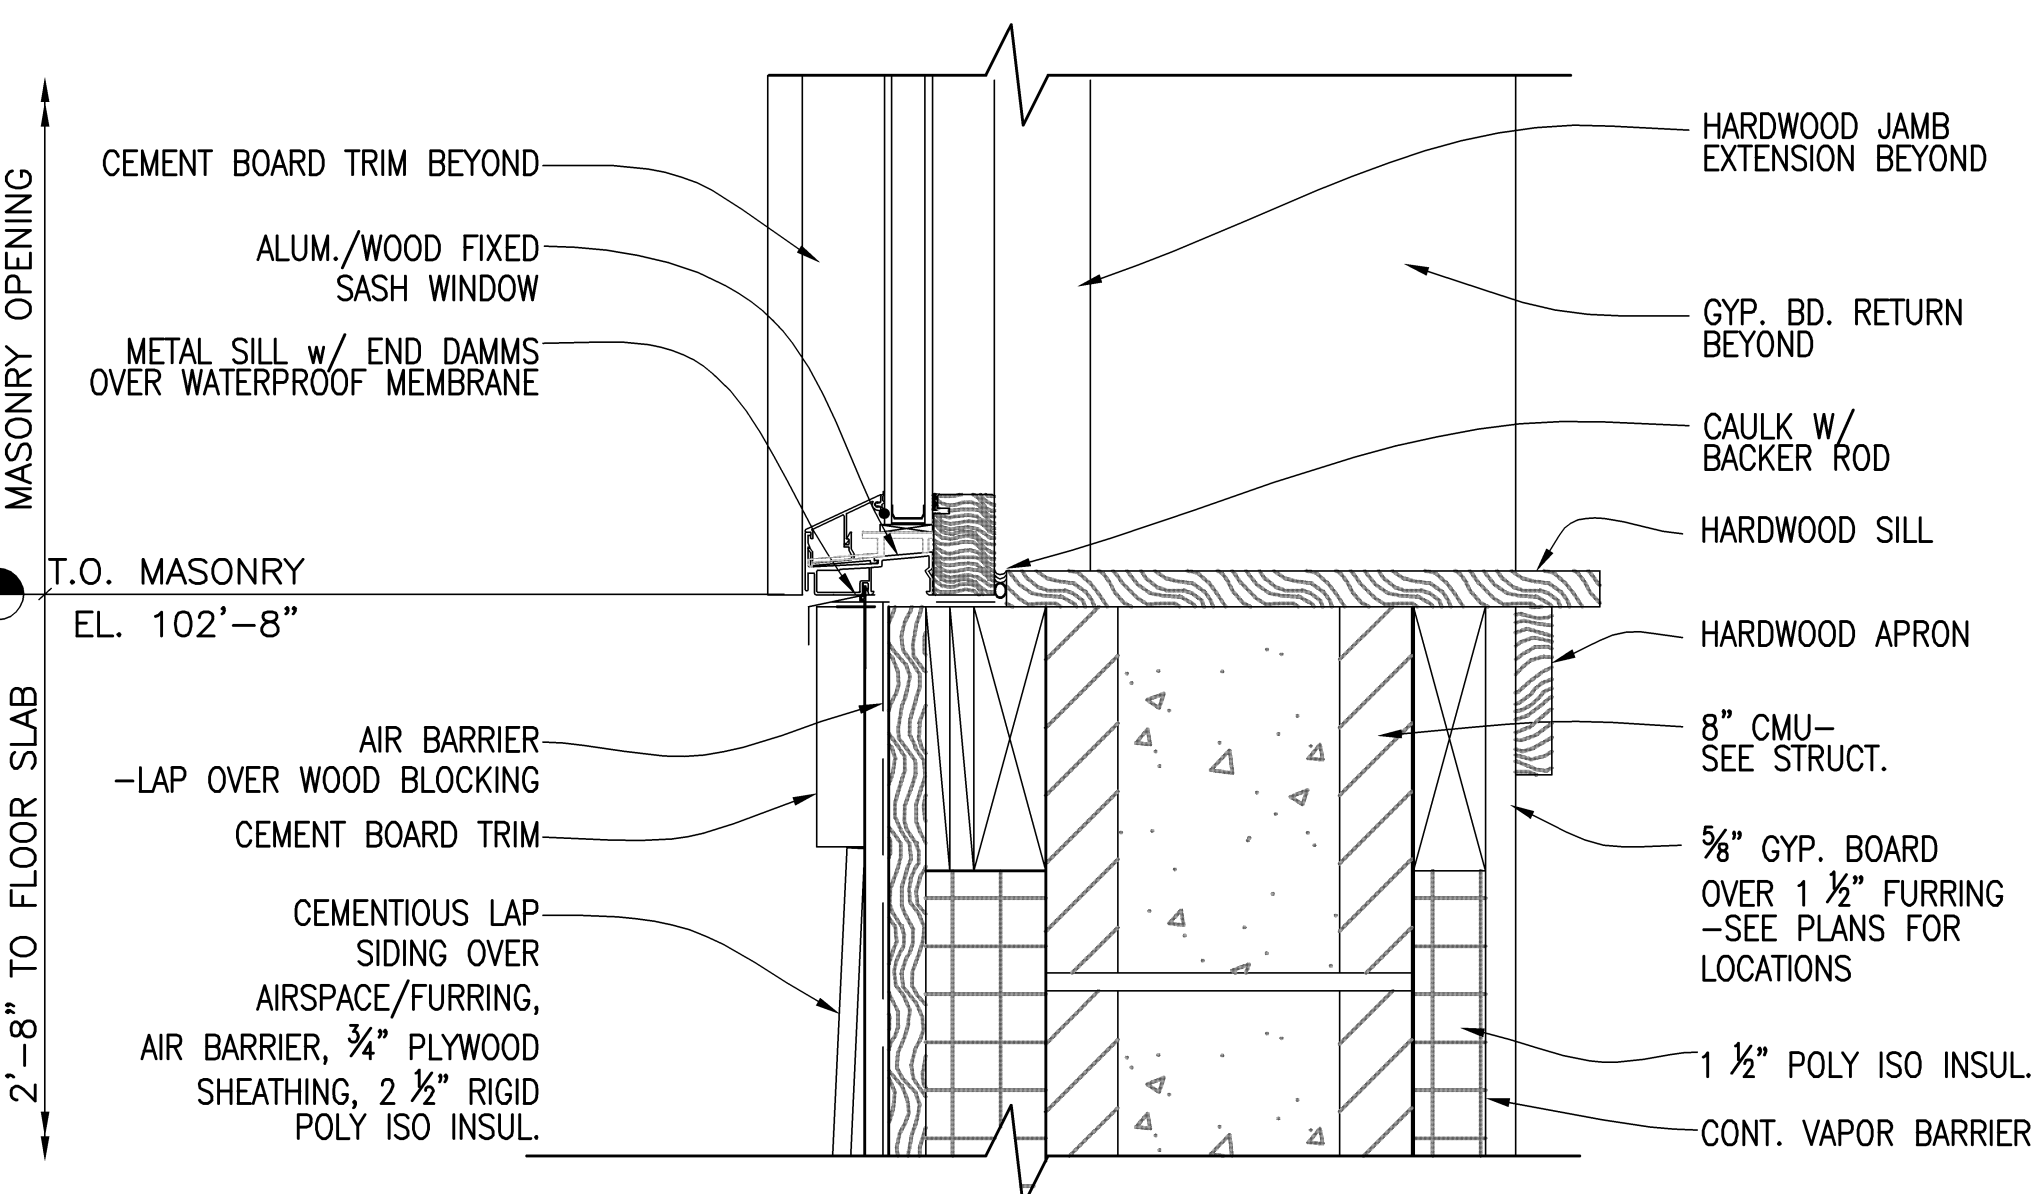


6 WINDOW SILL DETAIL  
A-3002 SCALE: 3"=1'-0"

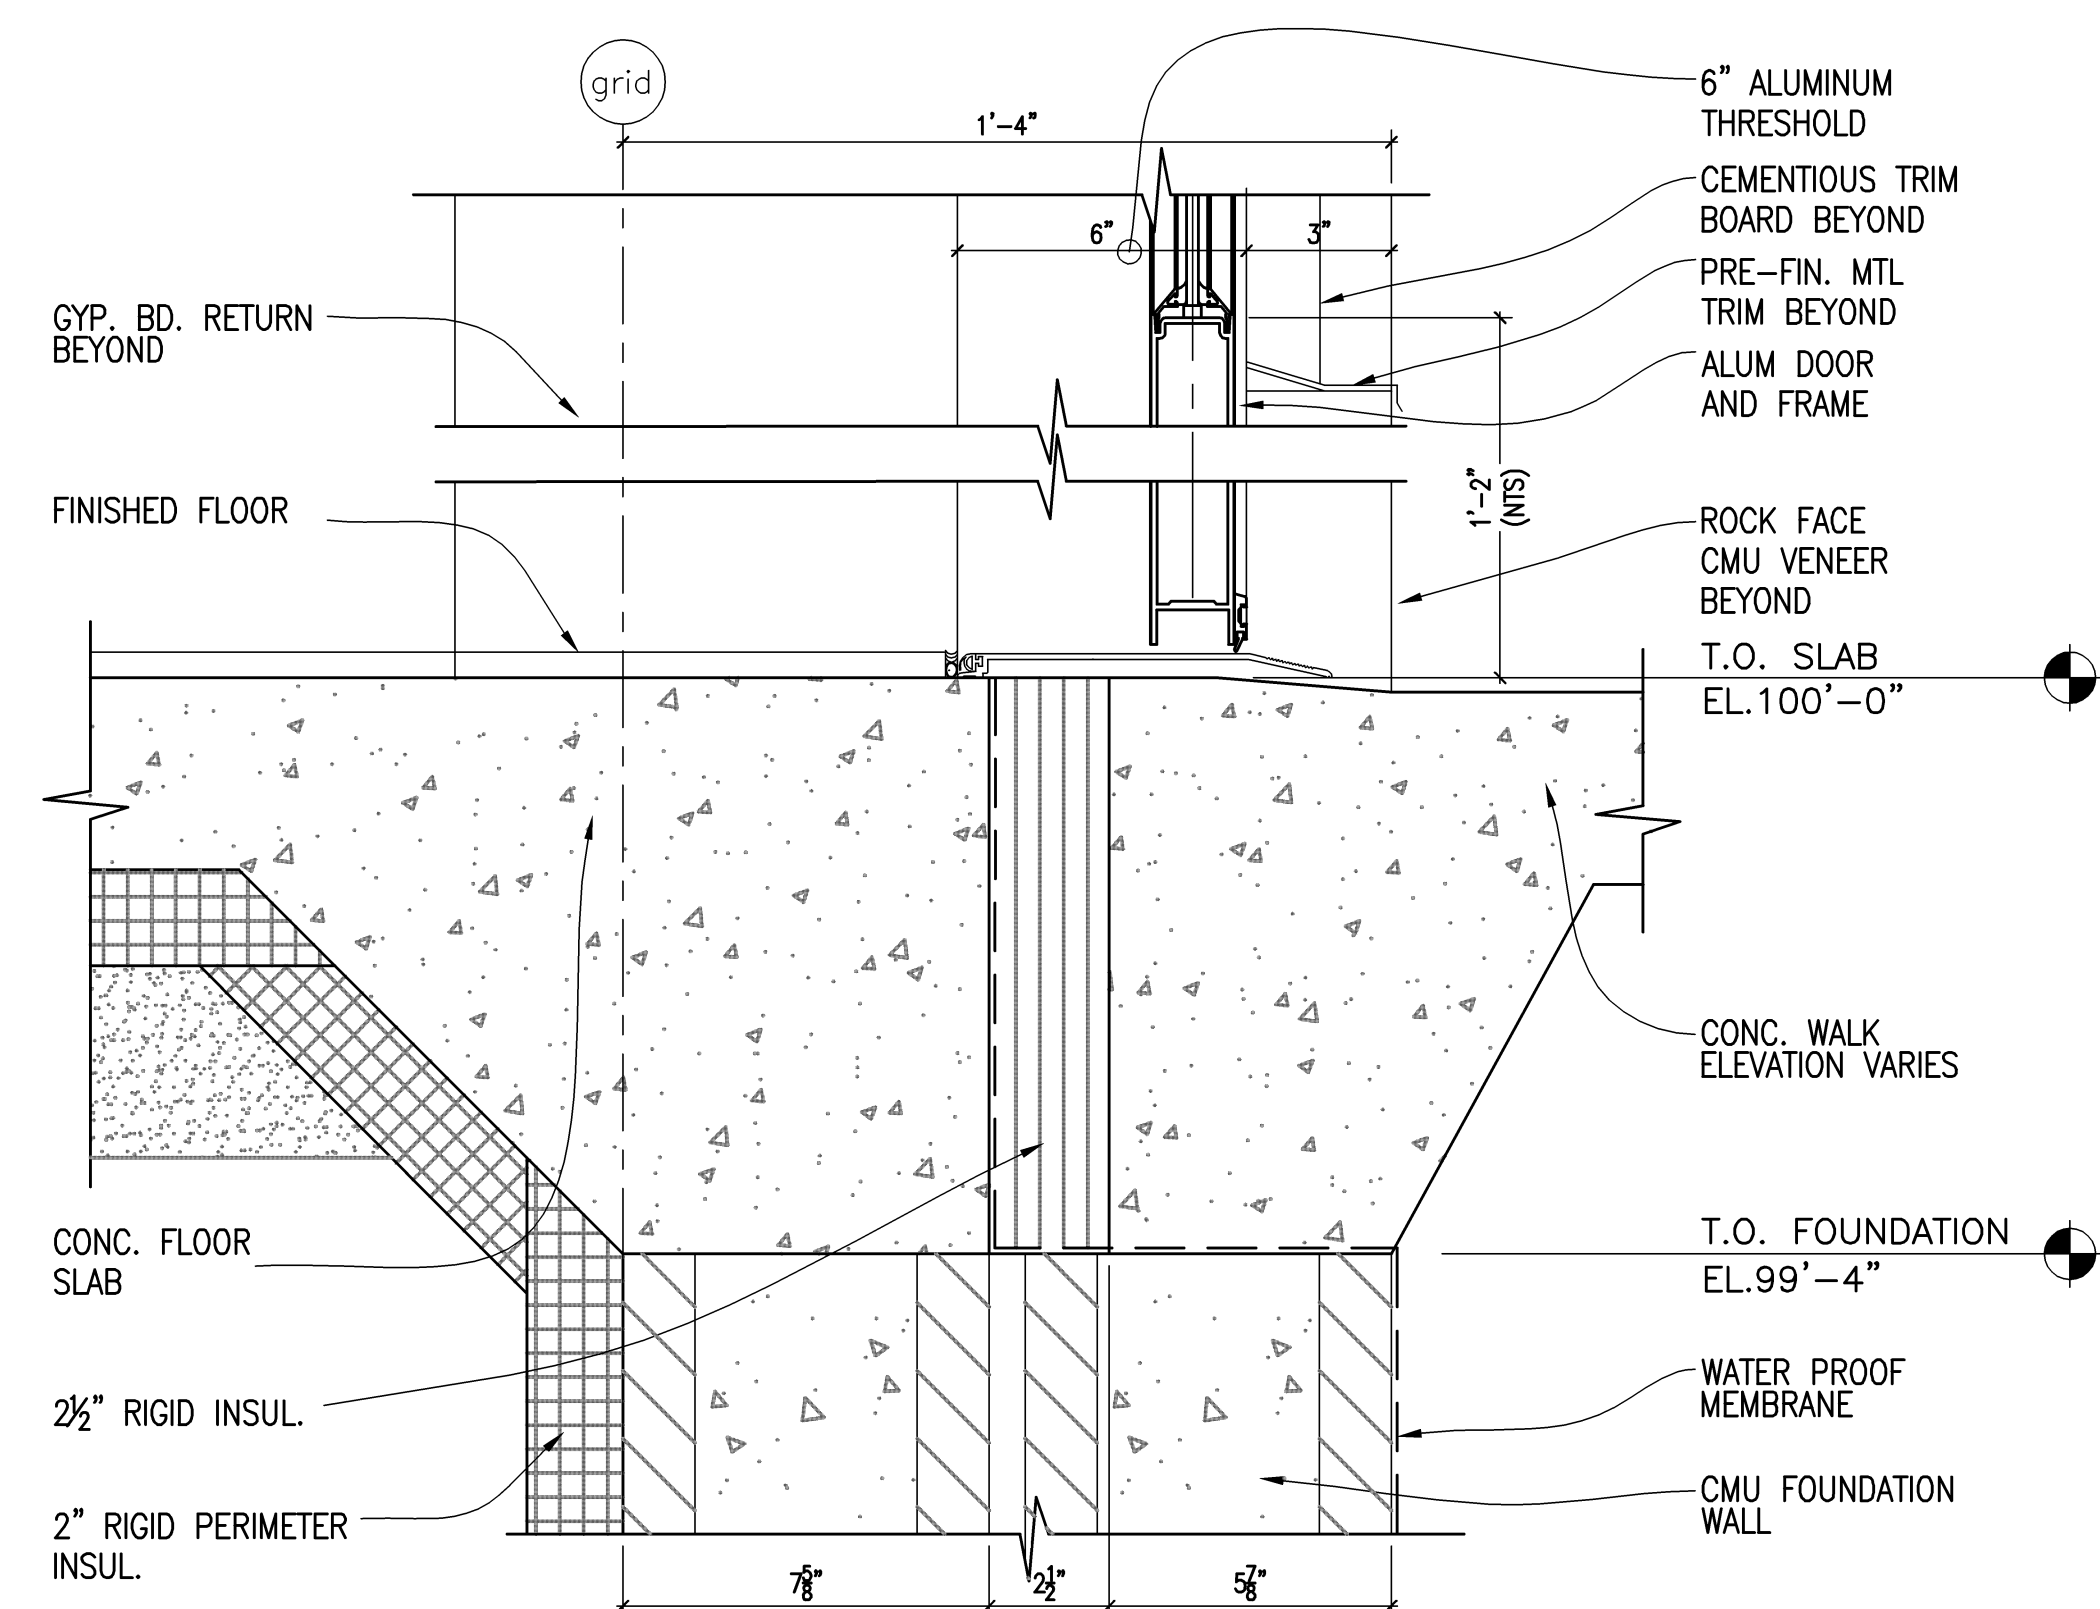

7 DOOR SILL  
A-3002 SCALE: 3"=1'-0"

8 NOT USED  
A-3002 SCALE: 3"=1'-0"

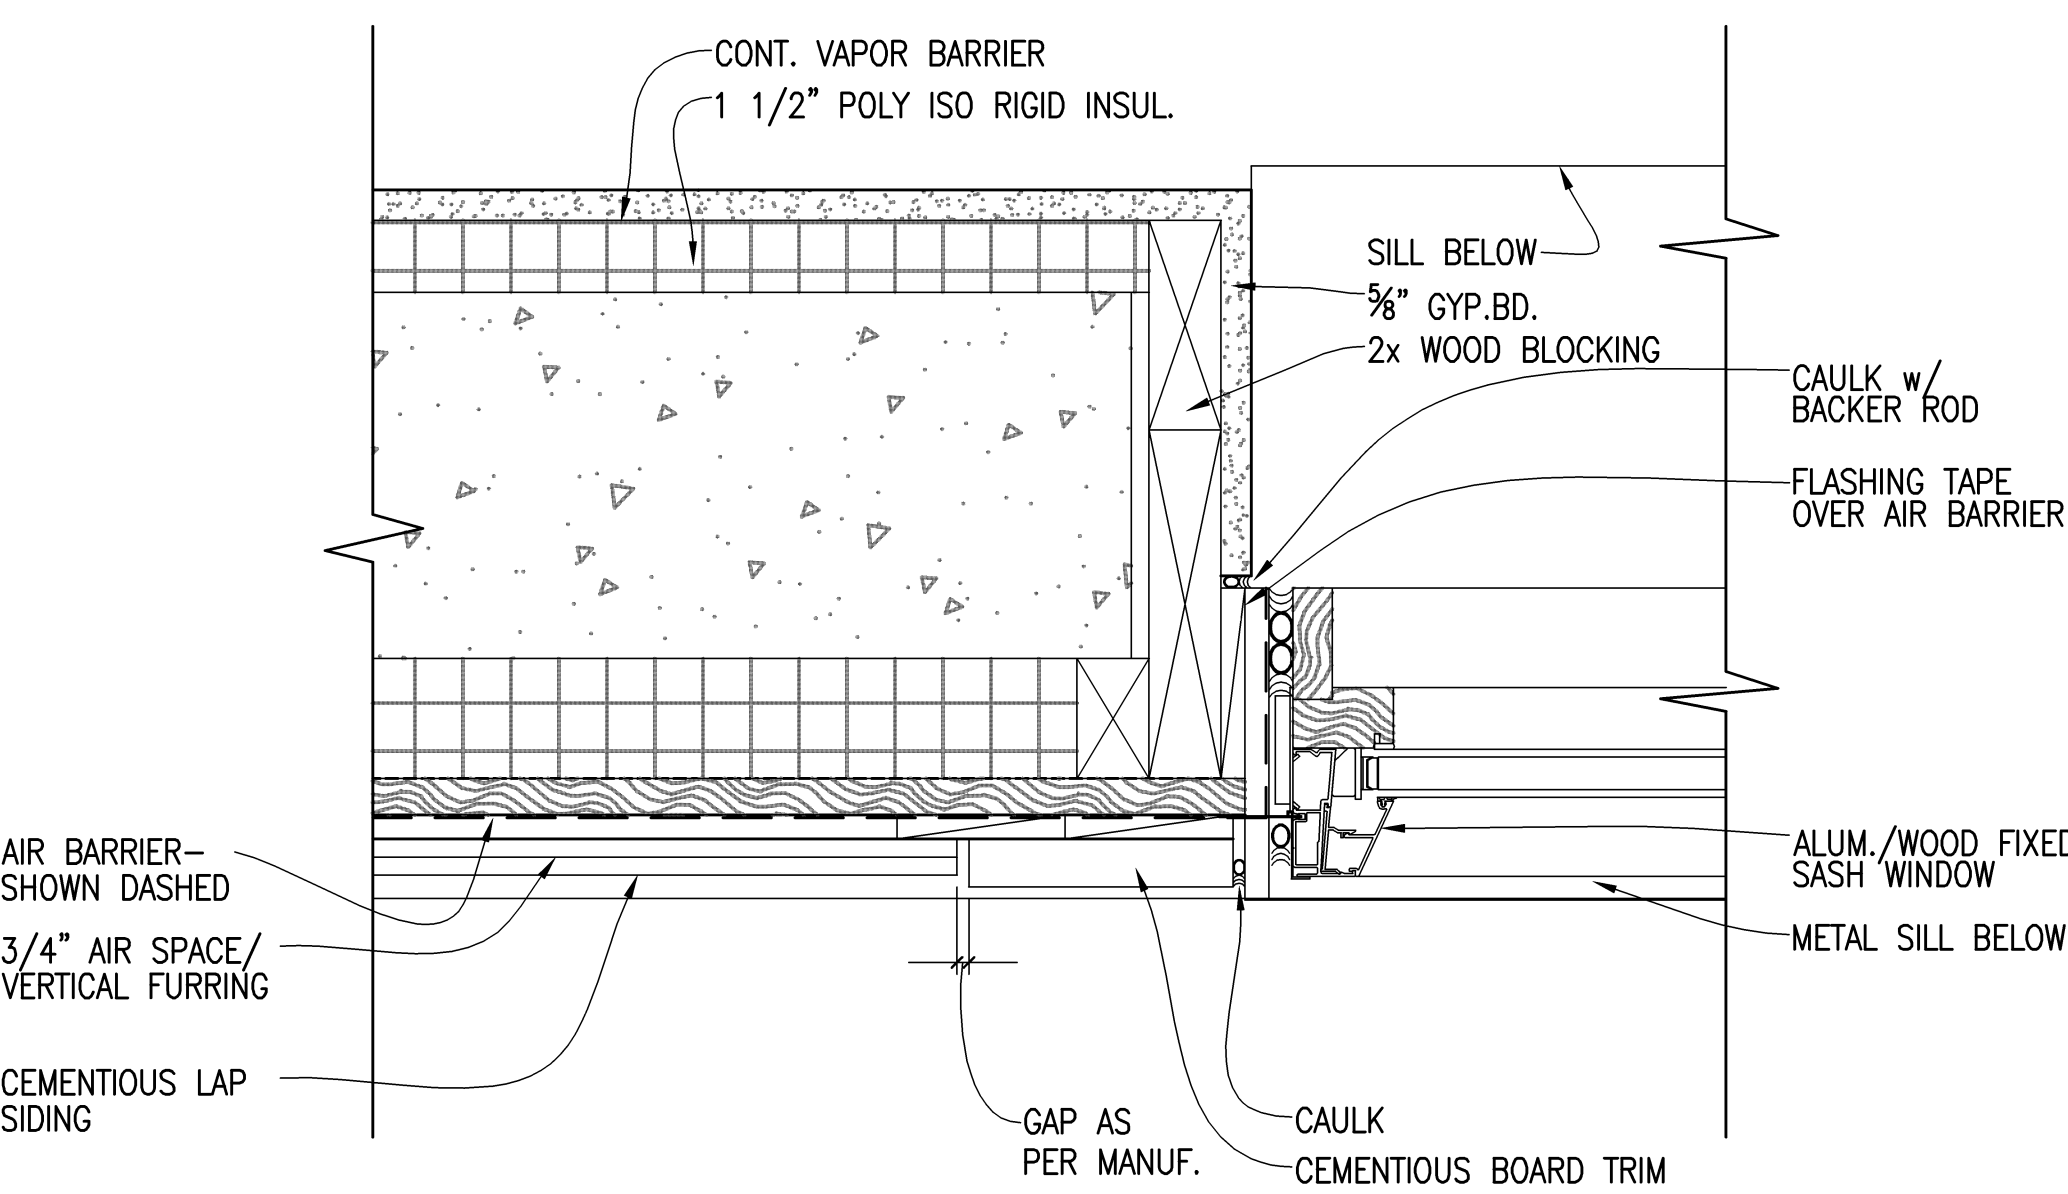

9 WINDOW JAMB DETAIL  
A-3002 SCALE: 3"=1'-0"

## BID DOCUMENTS 7/1/2011

Revisions	Date

I HEREBY CERTIFY THAT THIS PLAN, SPECIFICATION, OR REPORT WAS PREPARED BY ME OR UNDER MY DIRECT SUPERVISION AND THAT I AM A FULLY LICENSED ARCHITECT UNDER THE LAWS OF THE STATE OF MINNESOTA.  
PRINT NAME: CHARLES J. SCOTT, AIA  
SIGNATURE:   
DATE: 7/1/2011 LICENSE # 18675

### Anderson Engineering of Minnesota, LLC

19805 1st AVENUE NORTH, SUITE 100, PLYMOUTH, MN 55441  
TEL (763) 412-4000 FAX (763) 412-4090  
www.ae-mn.com



N ATIONAL  
C EMETERY  
A DMINISTRATION

Drawing Title MAINTENANCE BUILDING WINDOW/DOOR DETAILS	Project Title REPLACE ADMINISTRATION AND MAINTENANCE BUILDING AND SITE IMPROVEMENTS	Date 7-1-2011
Approved Director, Office of Construction Management	Building Number GRJ	Project No. 906CM3009
Approved Director, Project Management Service	Location EAGLE POINT NATIONAL CEMETERY 2763 RILEY ROAD EAGLE POINT, OR 97524	DRAWING NO. A-3002-7.2
		Dep. 115 DF 181