





1 **SLOT DIFFUSER MOUNTING DETAIL**
NTS

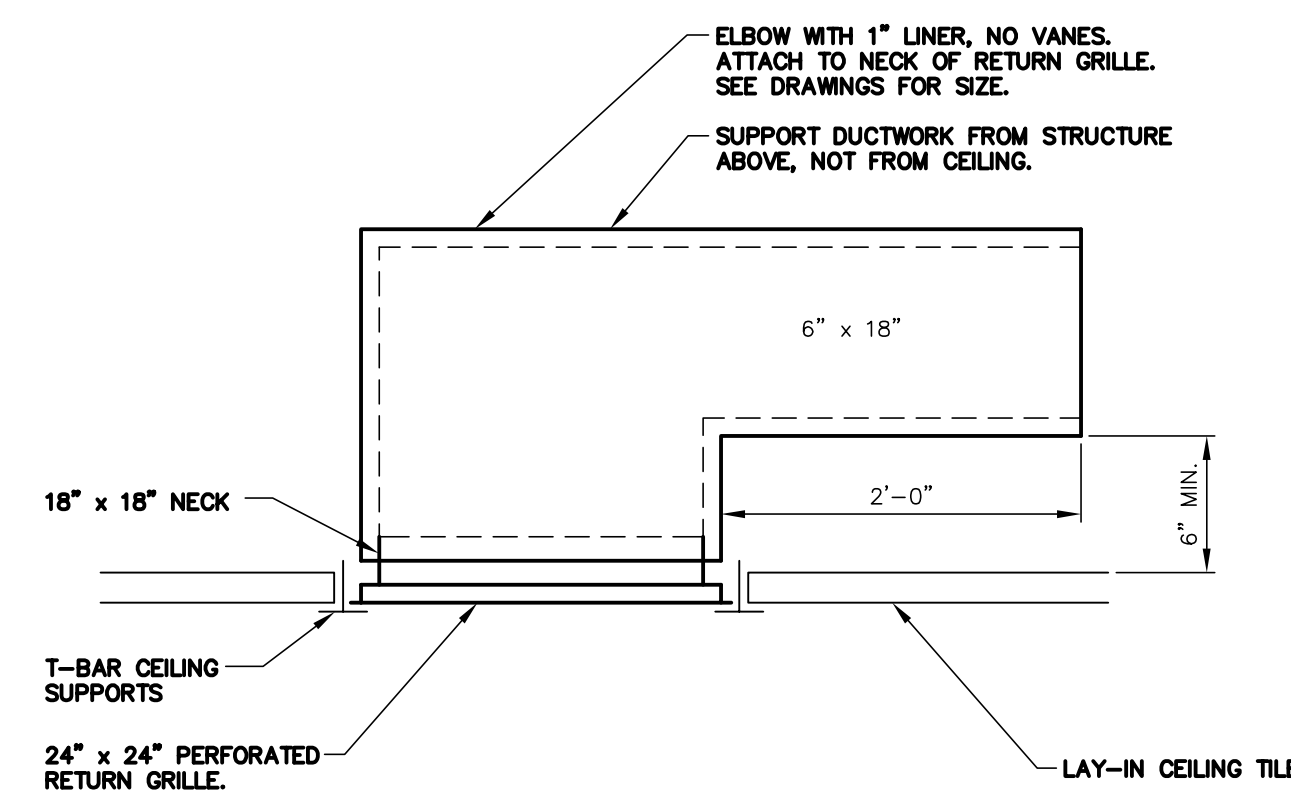


2 **CEILING RETURN GRILLE**
NTS

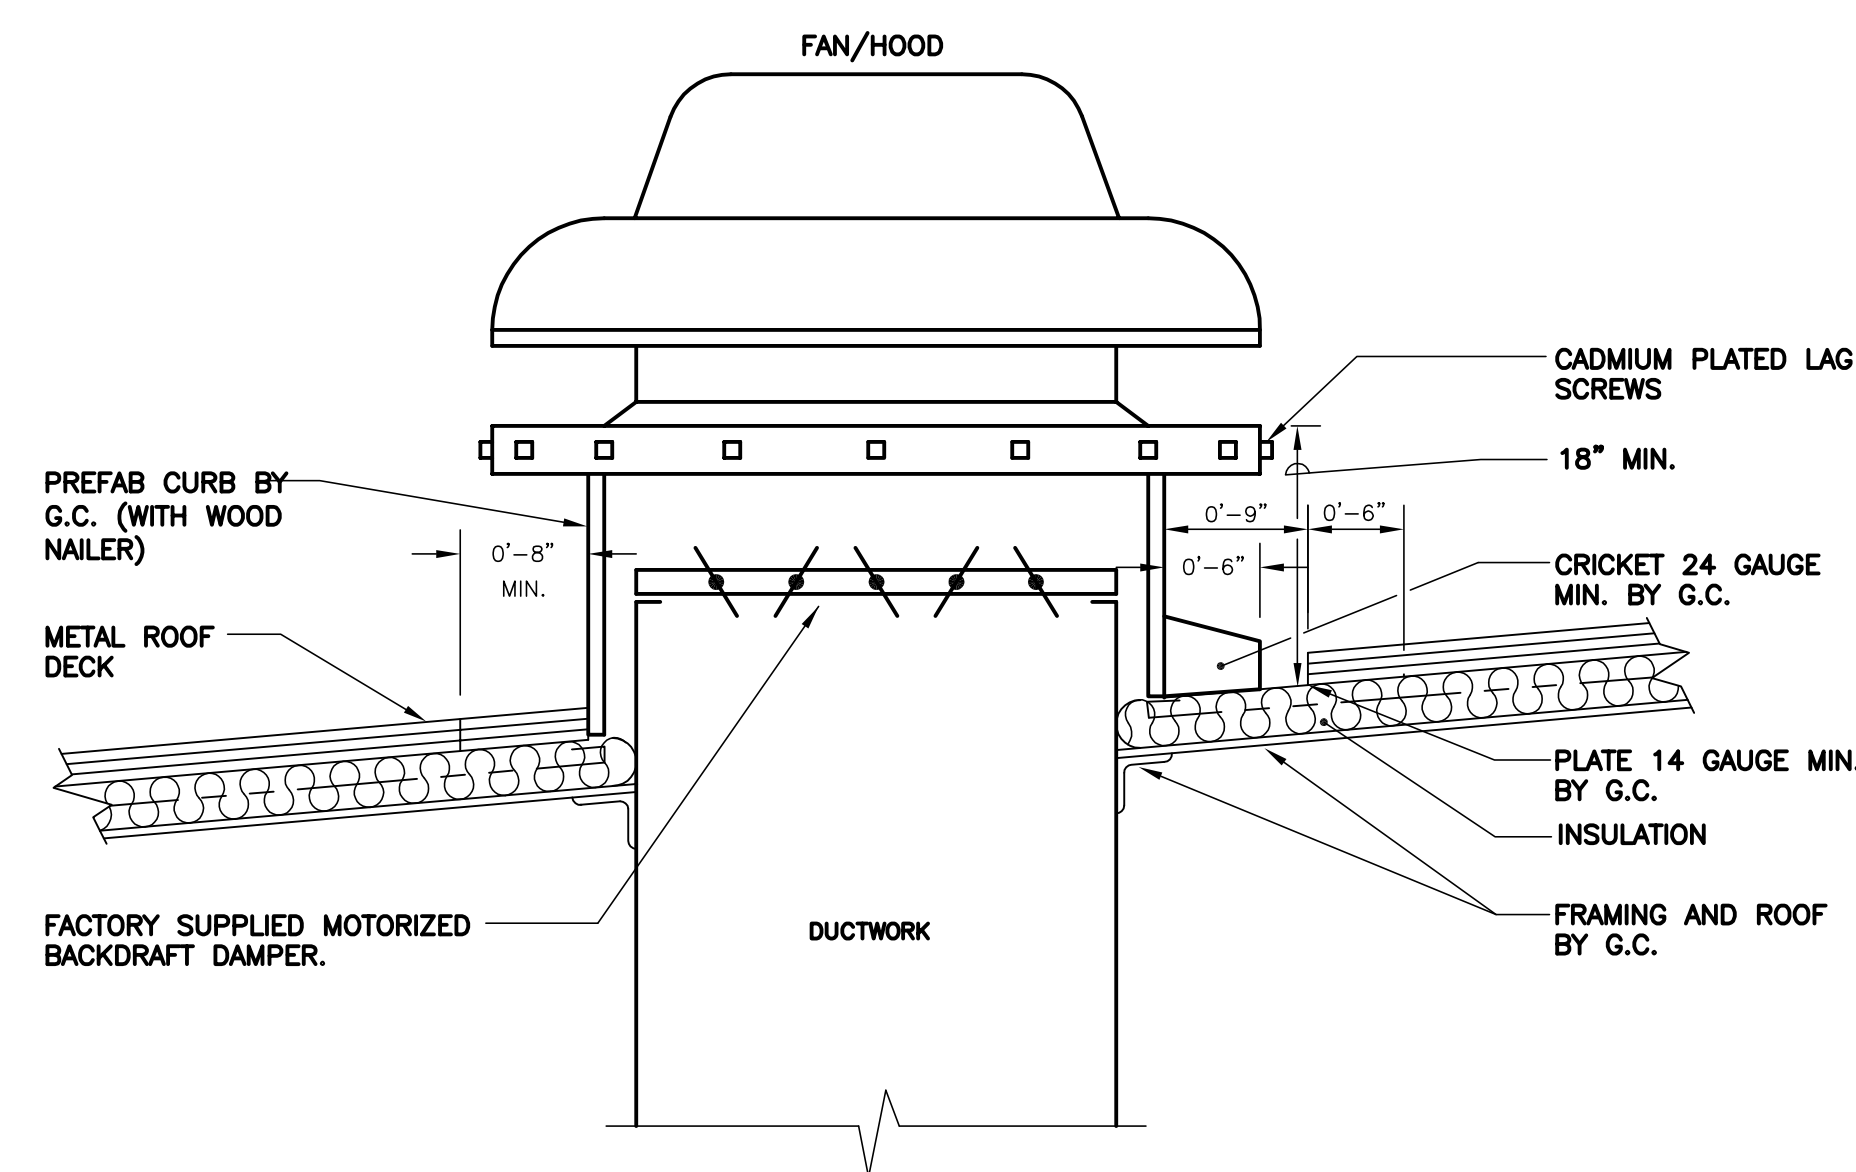


5 **ROOF MOUNTED FAN/HOOD**
NTS

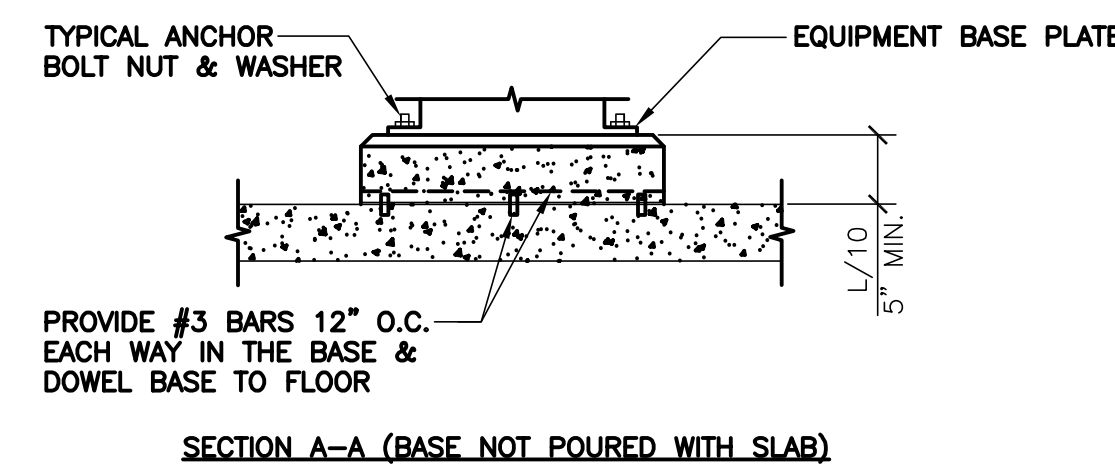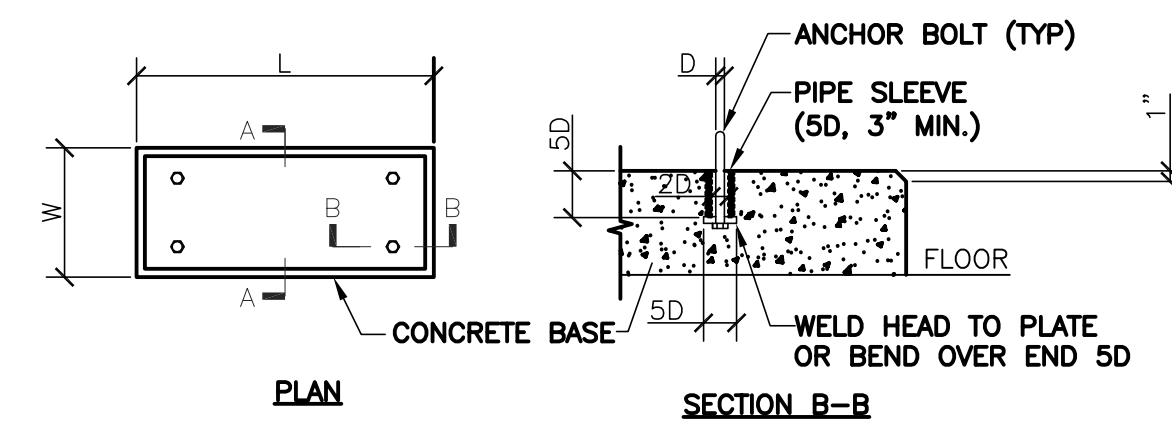


3 **CONCRETE EQUIPMENT BASES**
NTS
NOTE:
1. L & W DIMENSIONS SHALL BE 6" GREATER THAN THE EQUIPMENT BASE PLATE.

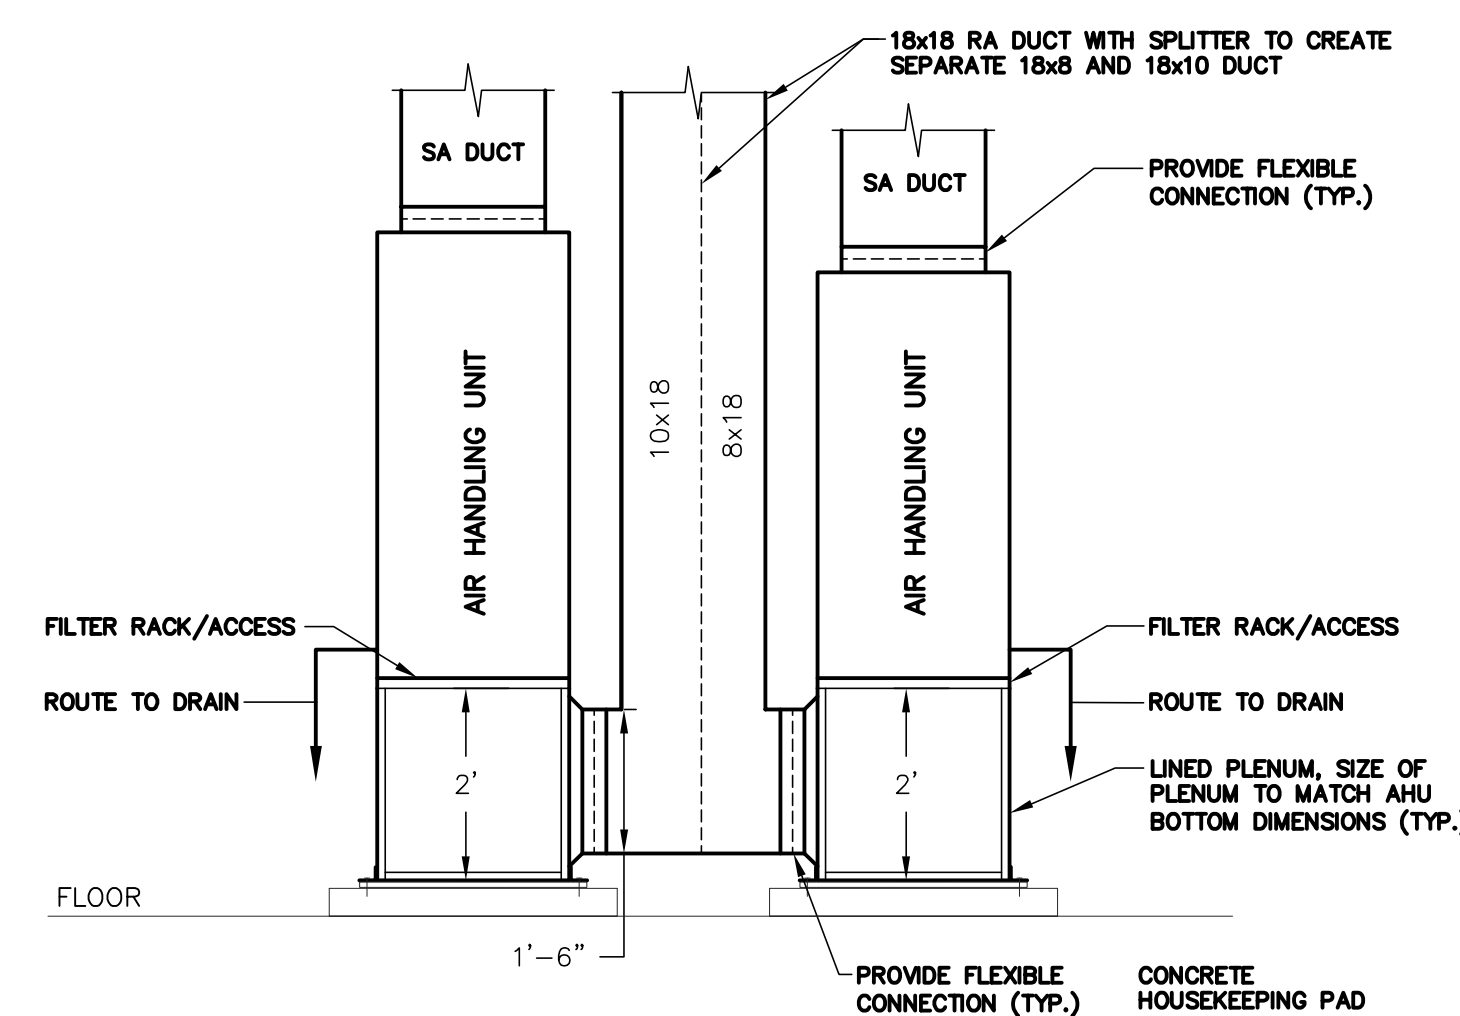


6 **AIR HANDLING UNIT DETAIL**
NTS

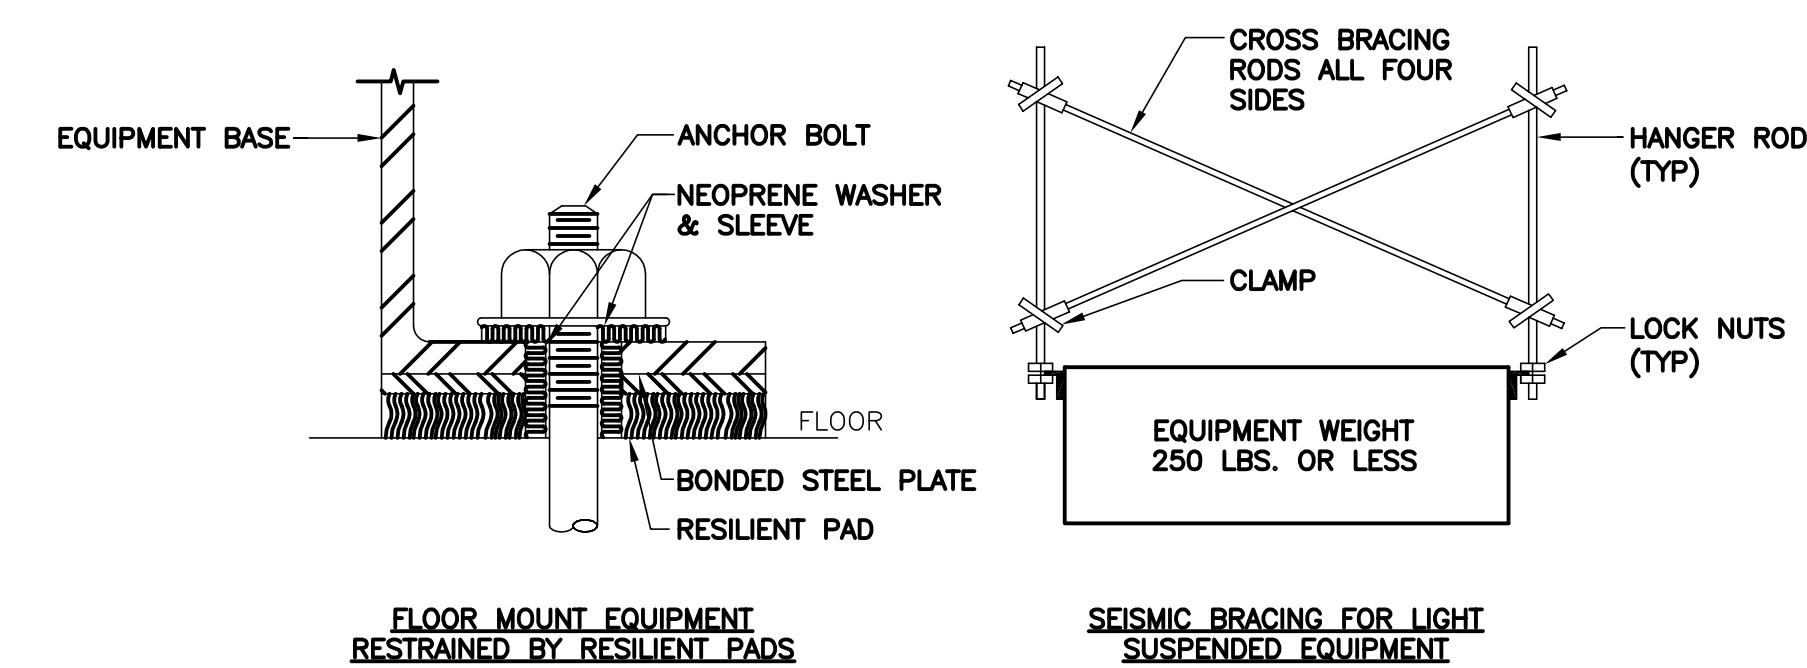

4 **SEISMIC BRACING FOR EQUIPMENT**
NTS

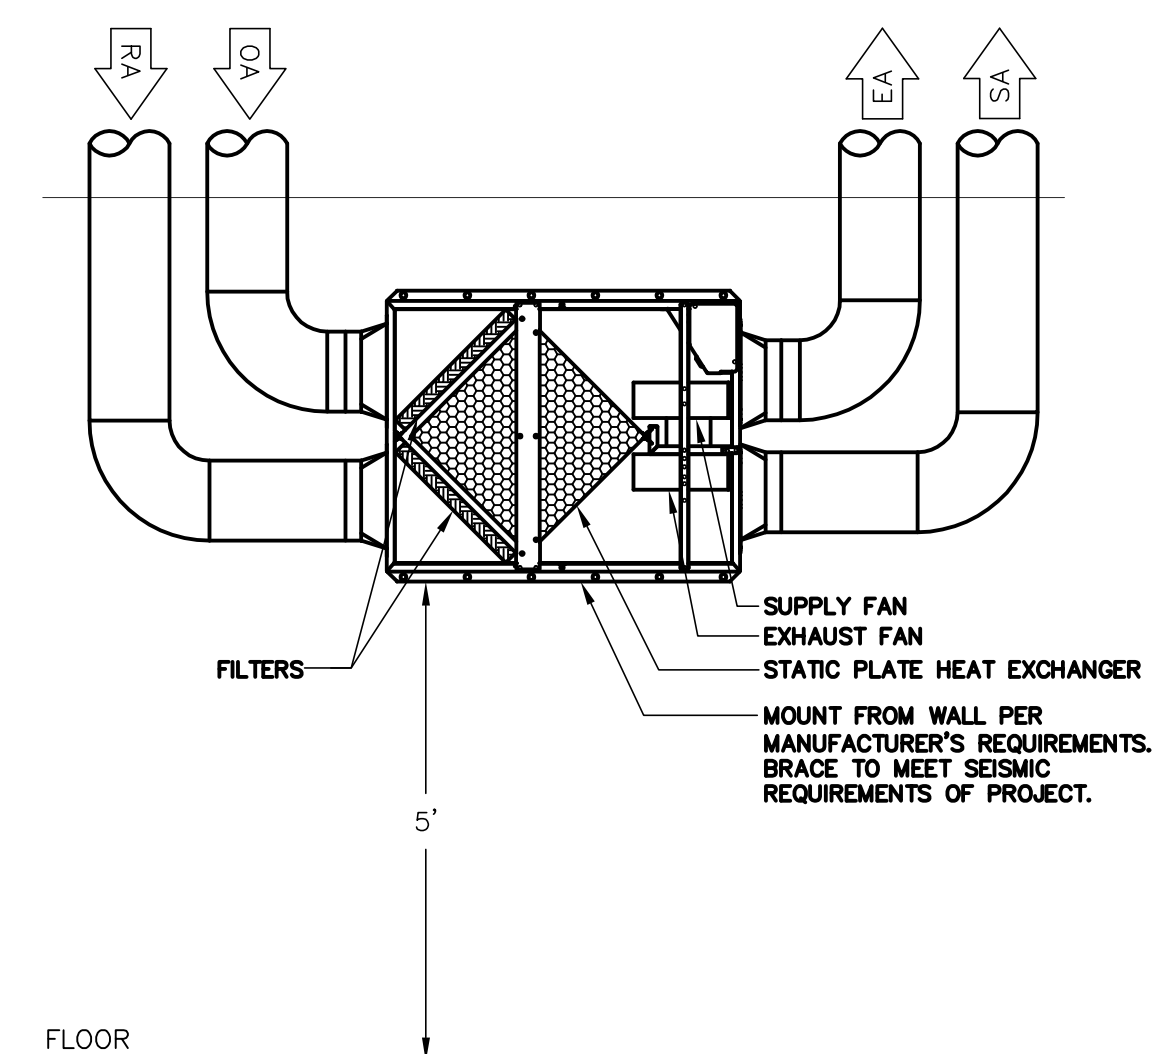

7 **ENERGY RECOVERY UNIT DETAIL**
NTS

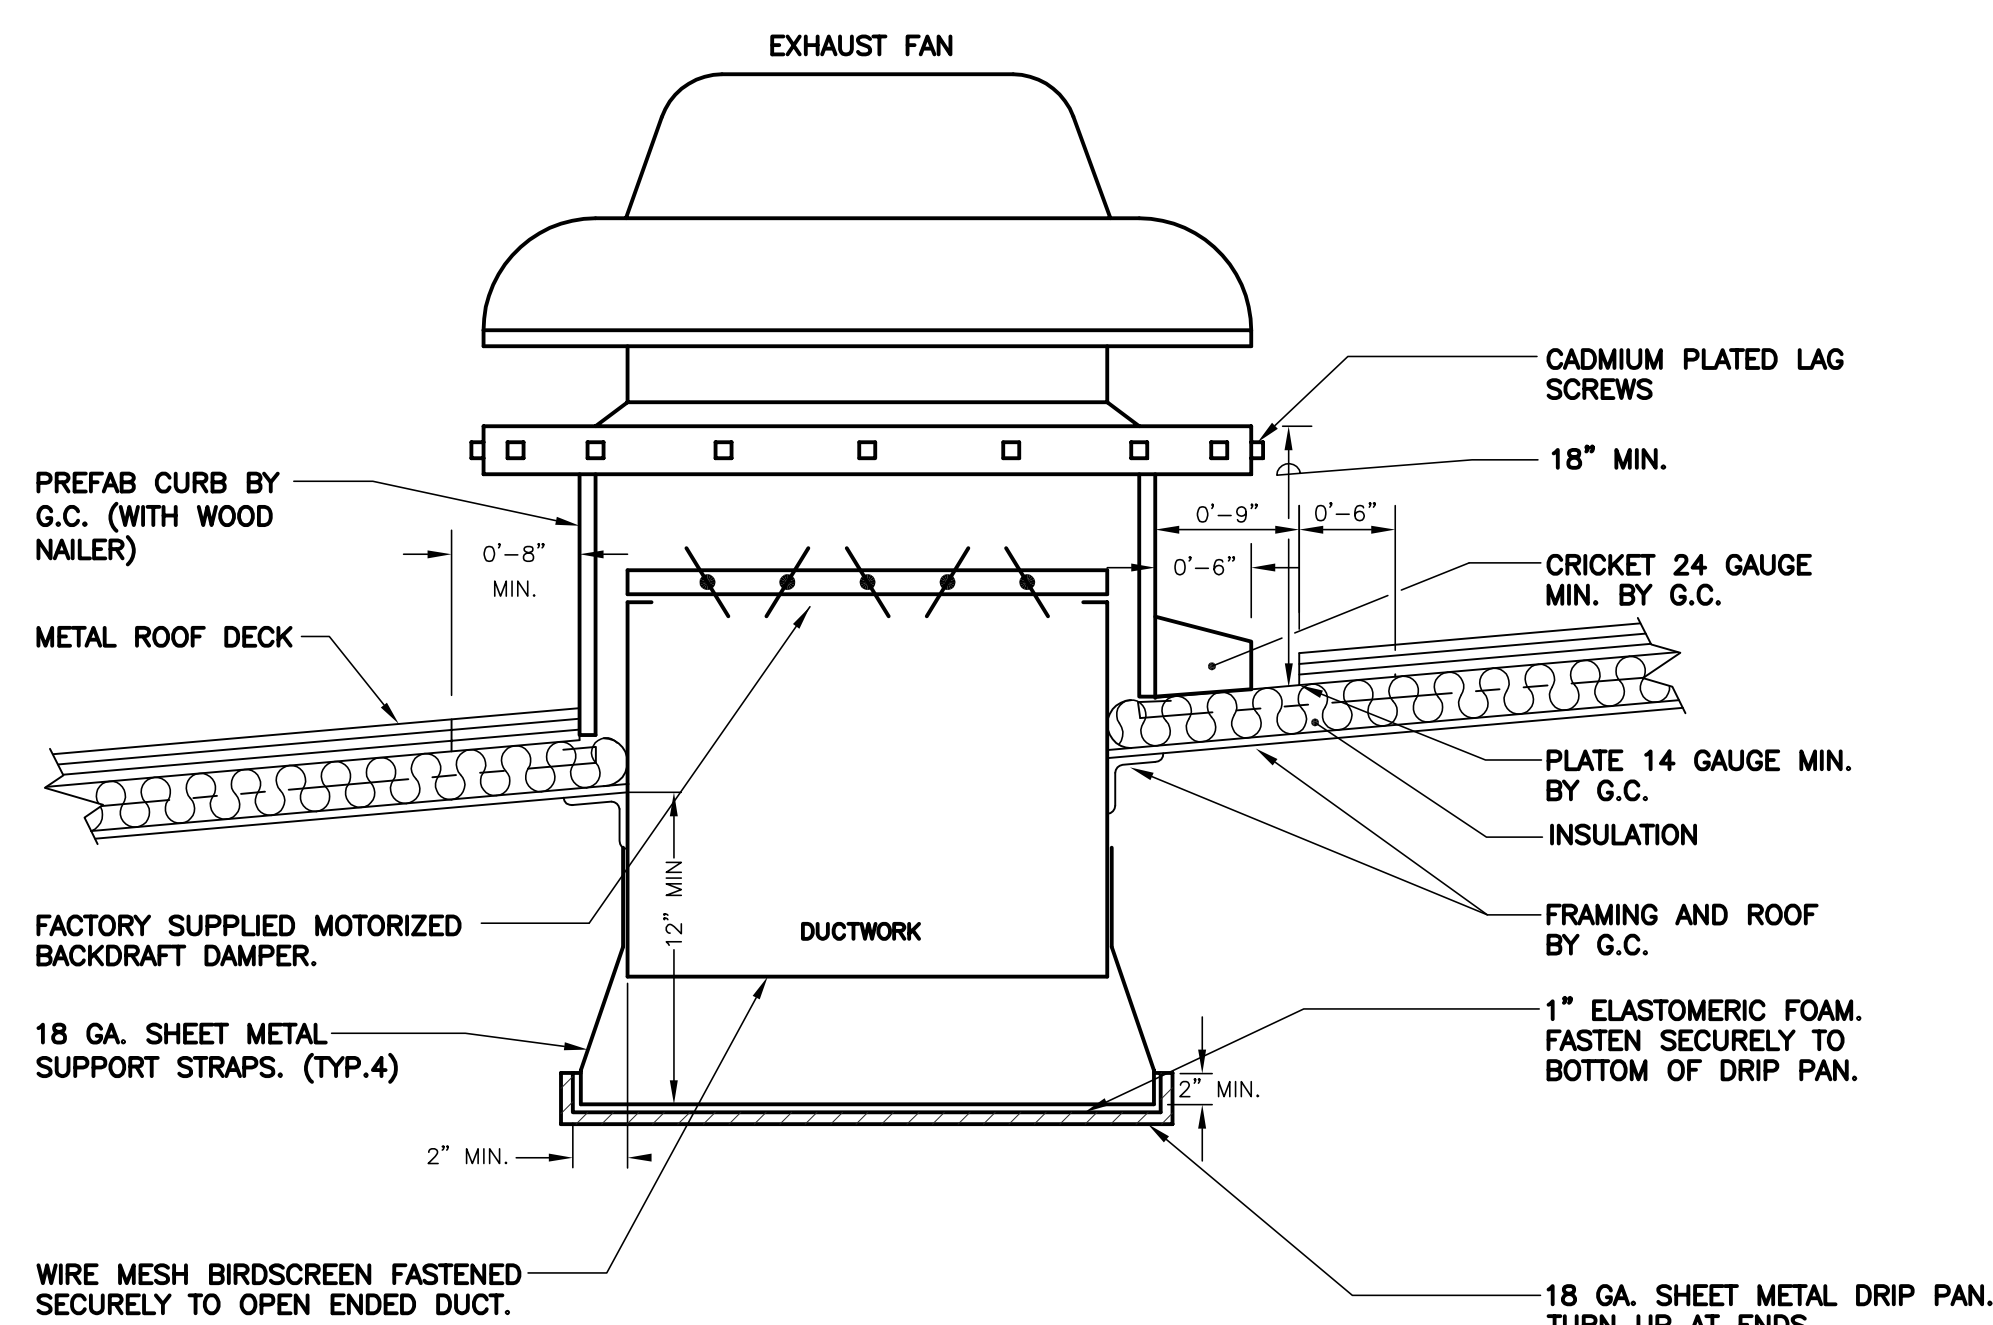

8 **ROOF MOUNTED FAN/HOOD DETAIL**
NTS

BID DOCUMENTS 7/1/2011

	</
--	--	----