




1 ROOF EDGE DETAIL
A-3003-6.1 SCALE: 1 1/2"=1'-0"

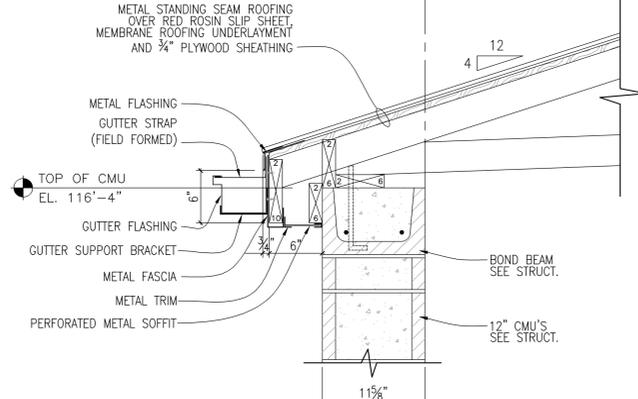


2 ROOF DETAIL
A-3003-6.1 SCALE: 1 1/2"=1'-0"

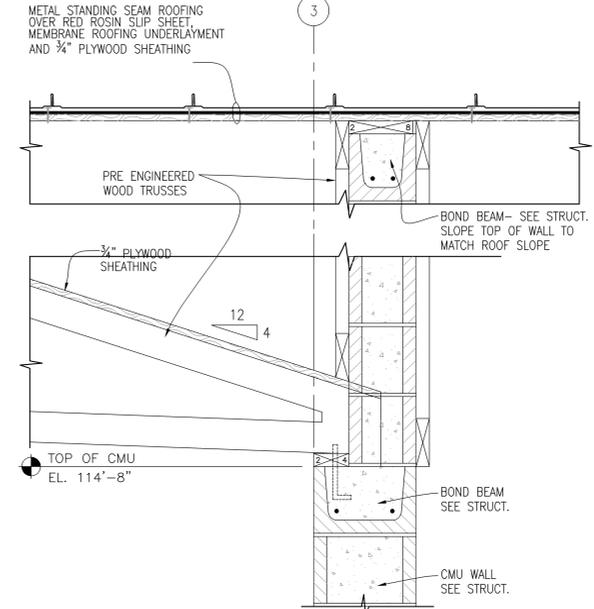


3 DETAIL
A-3003-6.1 SCALE: 1 1/2"=1'-0"

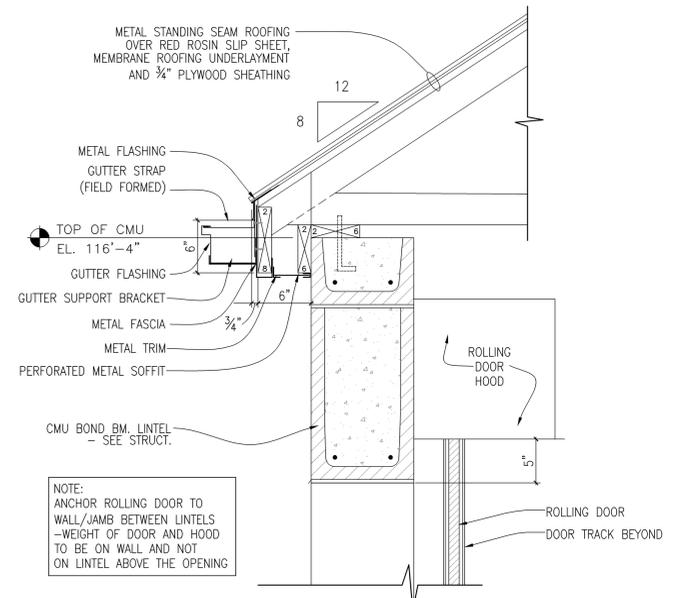


4 ROOF/ROLLING DOOR HD DETAIL
A-3003-6.1 SCALE: 1 1/2"=1'-0"

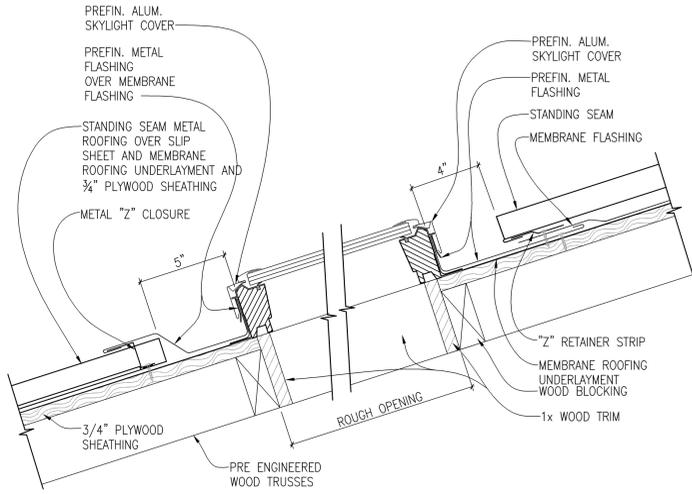


5 SKYLIGHT VERTICAL SECTION
A-3003-6.1 SCALE: 3"=1'-0"

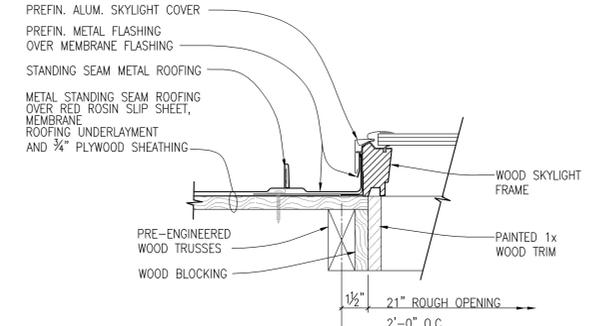


6 SKYLIGHT JAMB
A-3003-6.1 SCALE: 3"=1'-0"

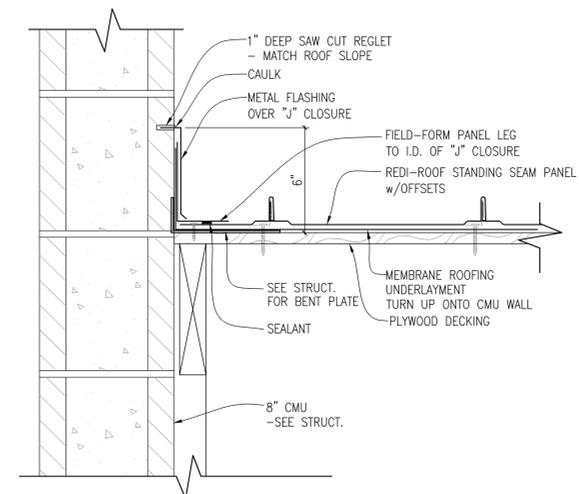


7 FASCIA RAKE WALL DETAIL
A-3003-6.1 SCALE: 3"=1'-0"

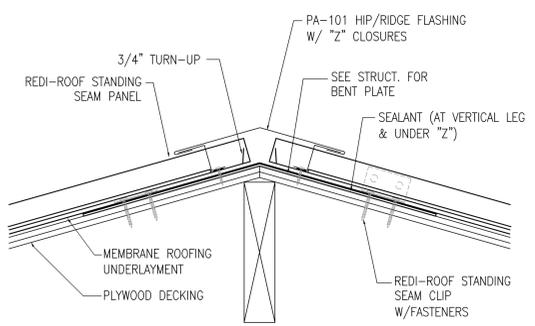


8 HIP RIDGE DETAIL
A-3003-6.1 SCALE: 3"=1'-0"

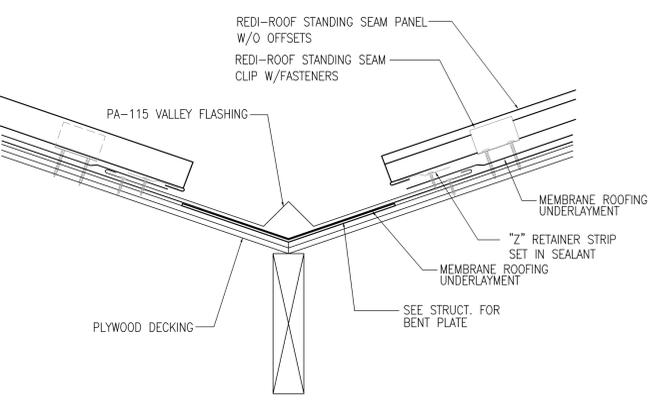


9 VALLEY DETAIL
A-3003-6.1 SCALE: 3"=1'-0"

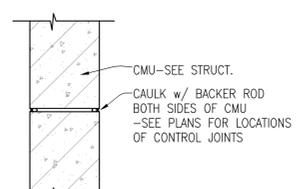


10 CONTROL JOINT DETAIL
A-3003-6.1 SCALE: 1 1/2"=1'-0"

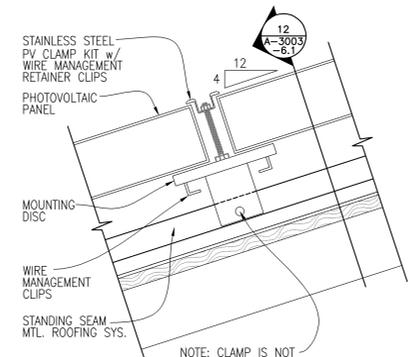

11 PV PANEL FASTENING DETAIL
A-3003-6.1 SCALE: 3"=1'-0"

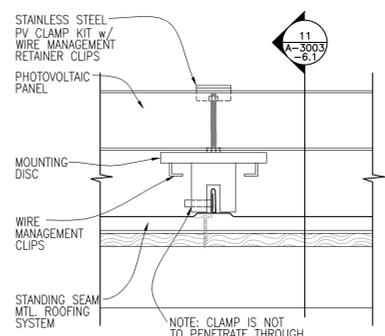

12 PV PANEL FASTENING DETAIL
A-3003-6.1 SCALE: 3"=1'-0"

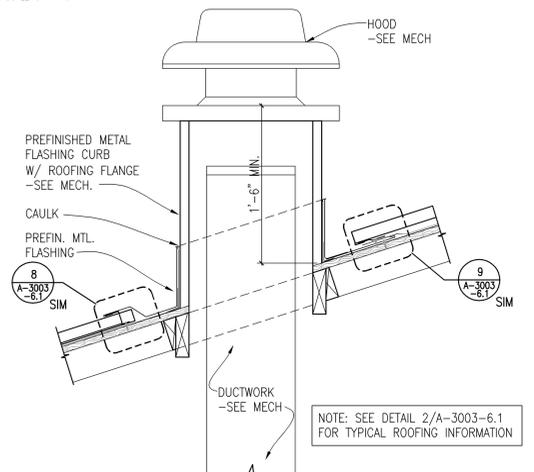


13 ROOF MOUNTED MECH. HOOD
A-3003-6.1 SCALE: 1 1/2"=1'-0"

BID DOCUMENTS 7/1/2011

Revisions	Date

I HEREBY CERTIFY THAT THIS PLAN, SPECIFICATION, OR REPORT WAS PREPARED BY ME OR UNDER MY DIRECT SUPERVISION AND THAT I AM A DULY LICENSED ARCHITECT UNDER THE LAWS OF THE STATE OF MINNESOTA.
 PRINT NAME: CHARLES L. SCOTT, AIA
 SIGNATURE: [Signature]
 DATE: 7/1/2011 LICENSE # 18675

Anderson Engineering of Minnesota, LLC
 19805 1st AVENUE NORTH, SUITE 100, PLYMOUTH, MN 55441
 TEL (763) 412-4000 FAX (763) 412-4090
 www.ae-mn.com

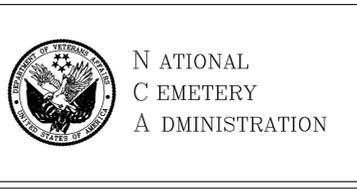

Drawing Title VEHICLE STORAGE BUILDING EXTERIOR DETAILS	Project Title REPLACE ADMINISTRATION AND MAINTENANCE BUILDING AND SITE IMPROVEMENTS	Date 7-1-2011
Approved: Director, Office of Construction Management	Building Number	Checked GRJ
Approved: Director, Project Management Service	Location EAGLE POINT NATIONAL CEMETERY 2763 RILEY ROAD EAGLE POINT, OR 97524	Drawn AMT/PSH
Project No. 906CM3009		DRAWING NO. A-3003-6.1
		Dwg. 154 Of 181