

1 MEN'S SOUTH

SCALE: 1/2" = 1'-0"




2 MEN'S EAST

SCALE: 1/2" = 1'-0"

3 VANITY SECTION

SCALE: N.T.S

TOILET ACCESSORY AND FIXTURE LEGEND

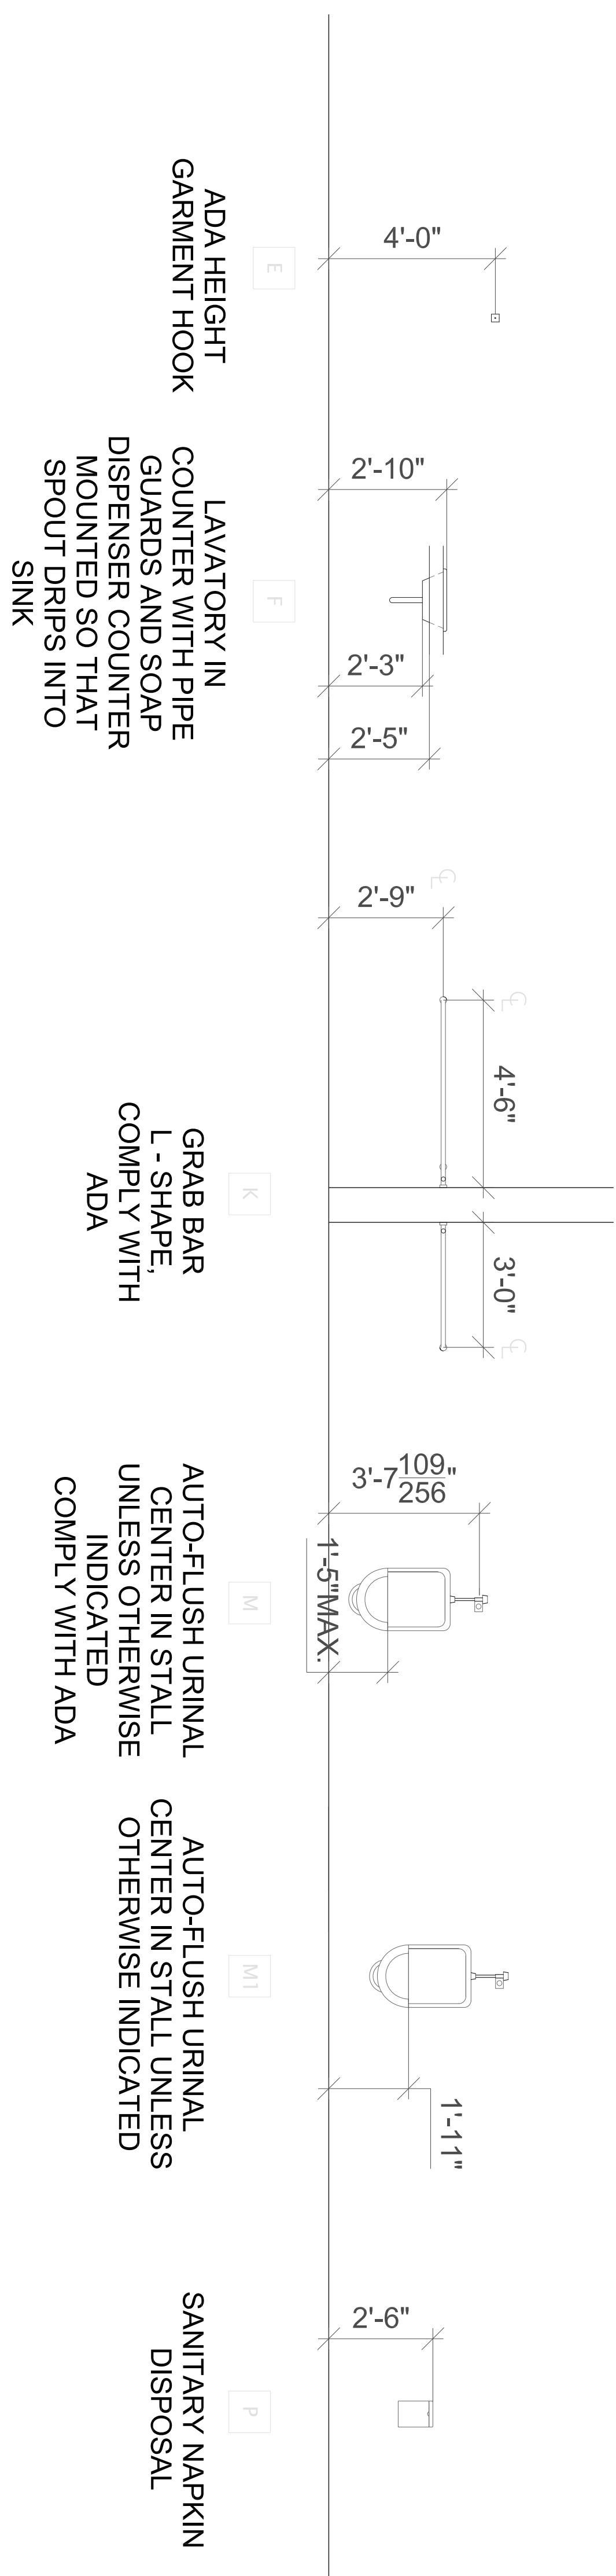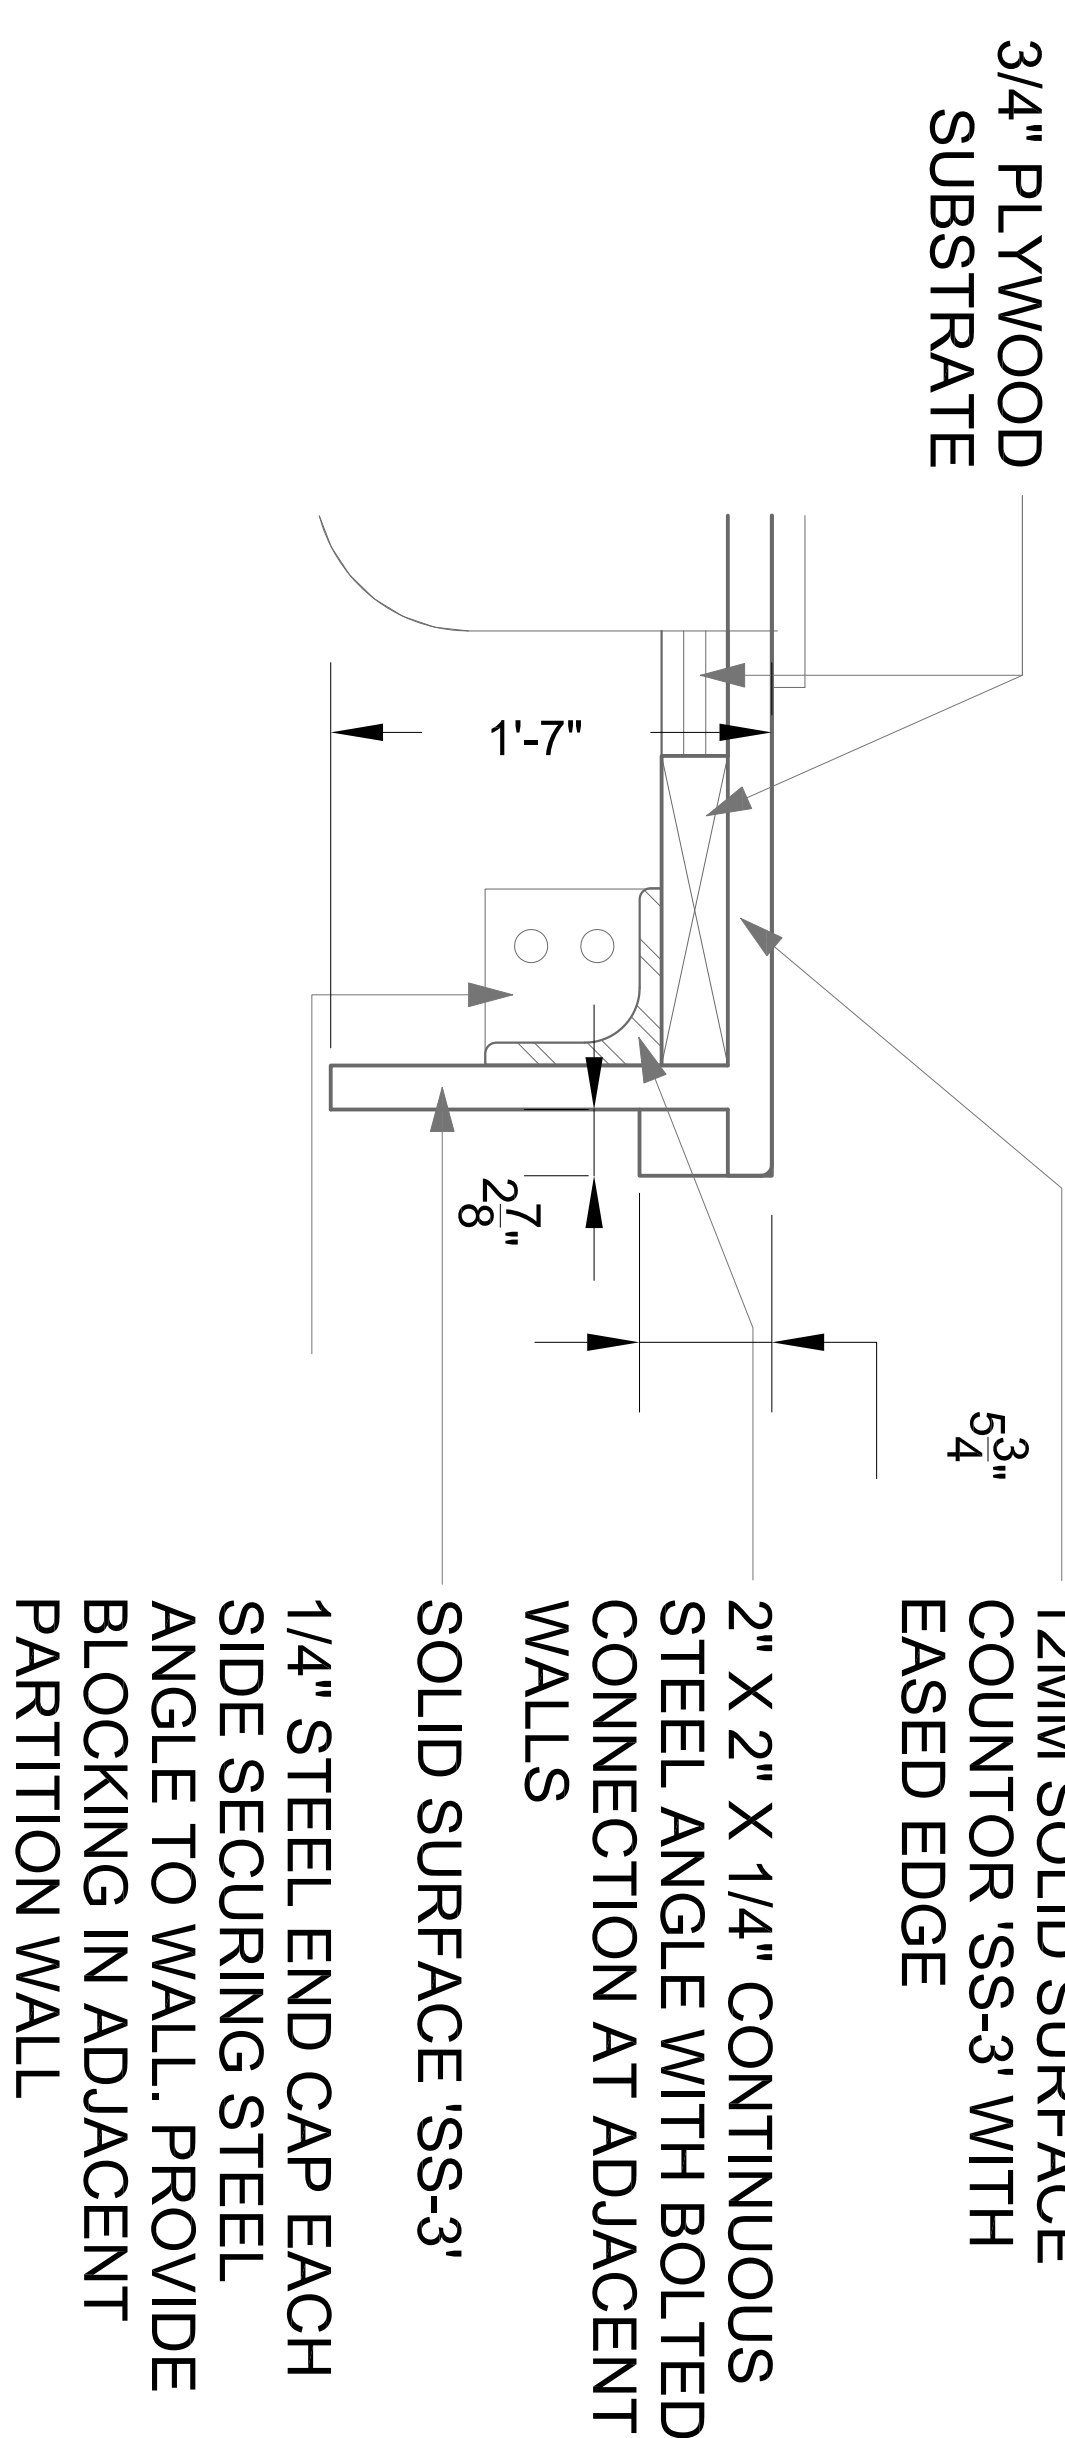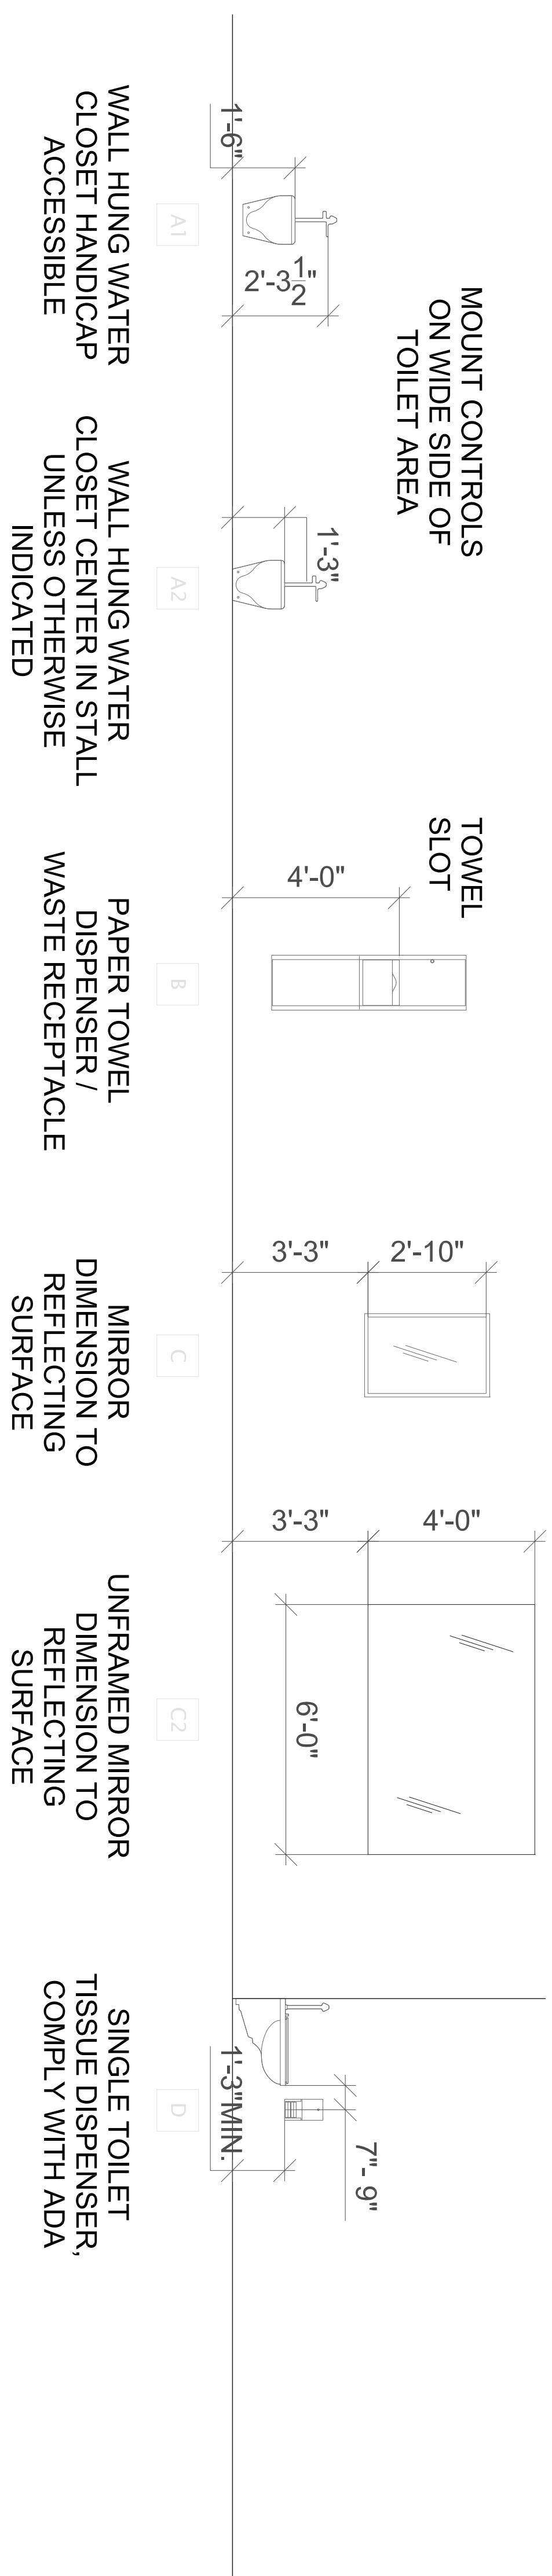

Revisions	
Date	



NATIONAL
CEMETERY
ADMINISTRATION

Drawing life INTERIOR ELEVATIONS

Project Title
RENOV. HEMICYCLE
RESTROOMS

Approved: Division Chief

Approved: Service Director

Building Number	*****	Checked	Drawn
			CFC

Date	03/14/2016
Project No.	851-16-201
DRAWING NO.	A-103
Dwg. 4 Of 4	