


9 SANITARY & VENT RISER (S-10A)  
SCALE: NONE

7 SANITARY & VENT RISER (S-11)  
SCALE: NONE


5 SANITARY & VENT RISER (S-11A)  
SCALE: NONE

3 SANITARY & VENT RISER (S-8)  
SCALE: NONE

1 SANITARY & VENT RISER (S-10)  
SCALE: NONE

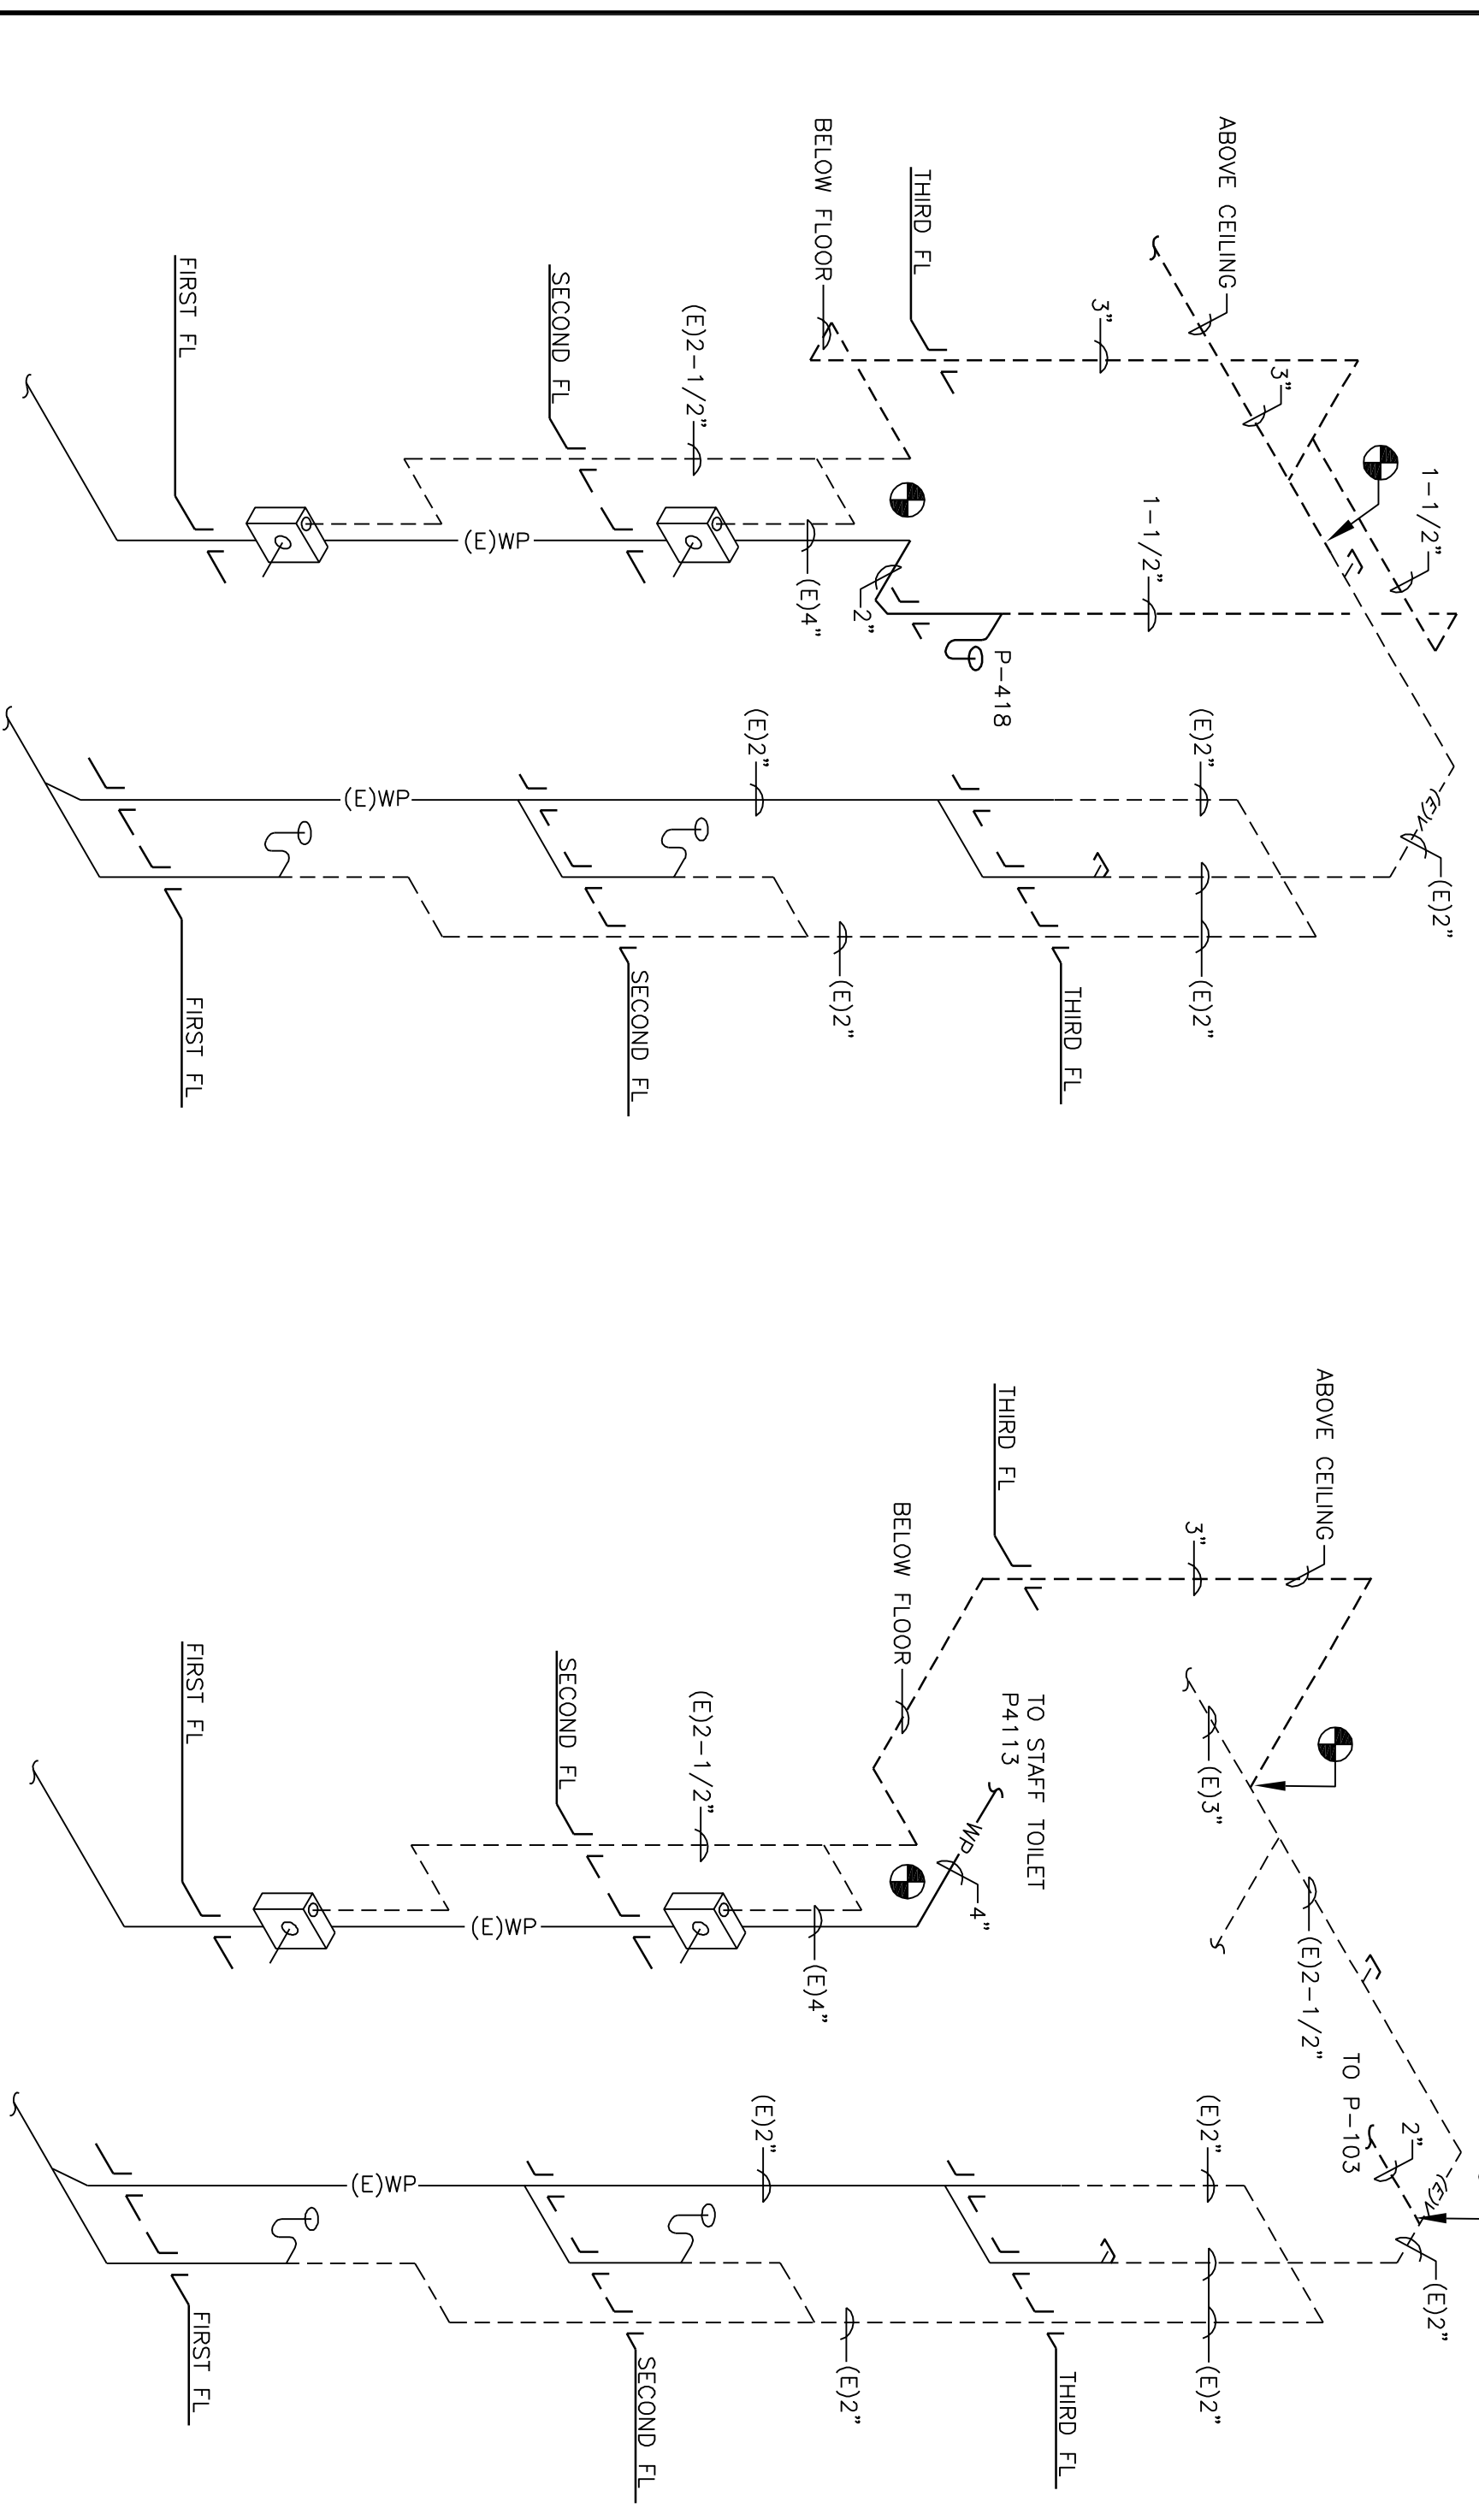

8 SANITARY & VENT RISER (S-23)  
SCALE: NONE

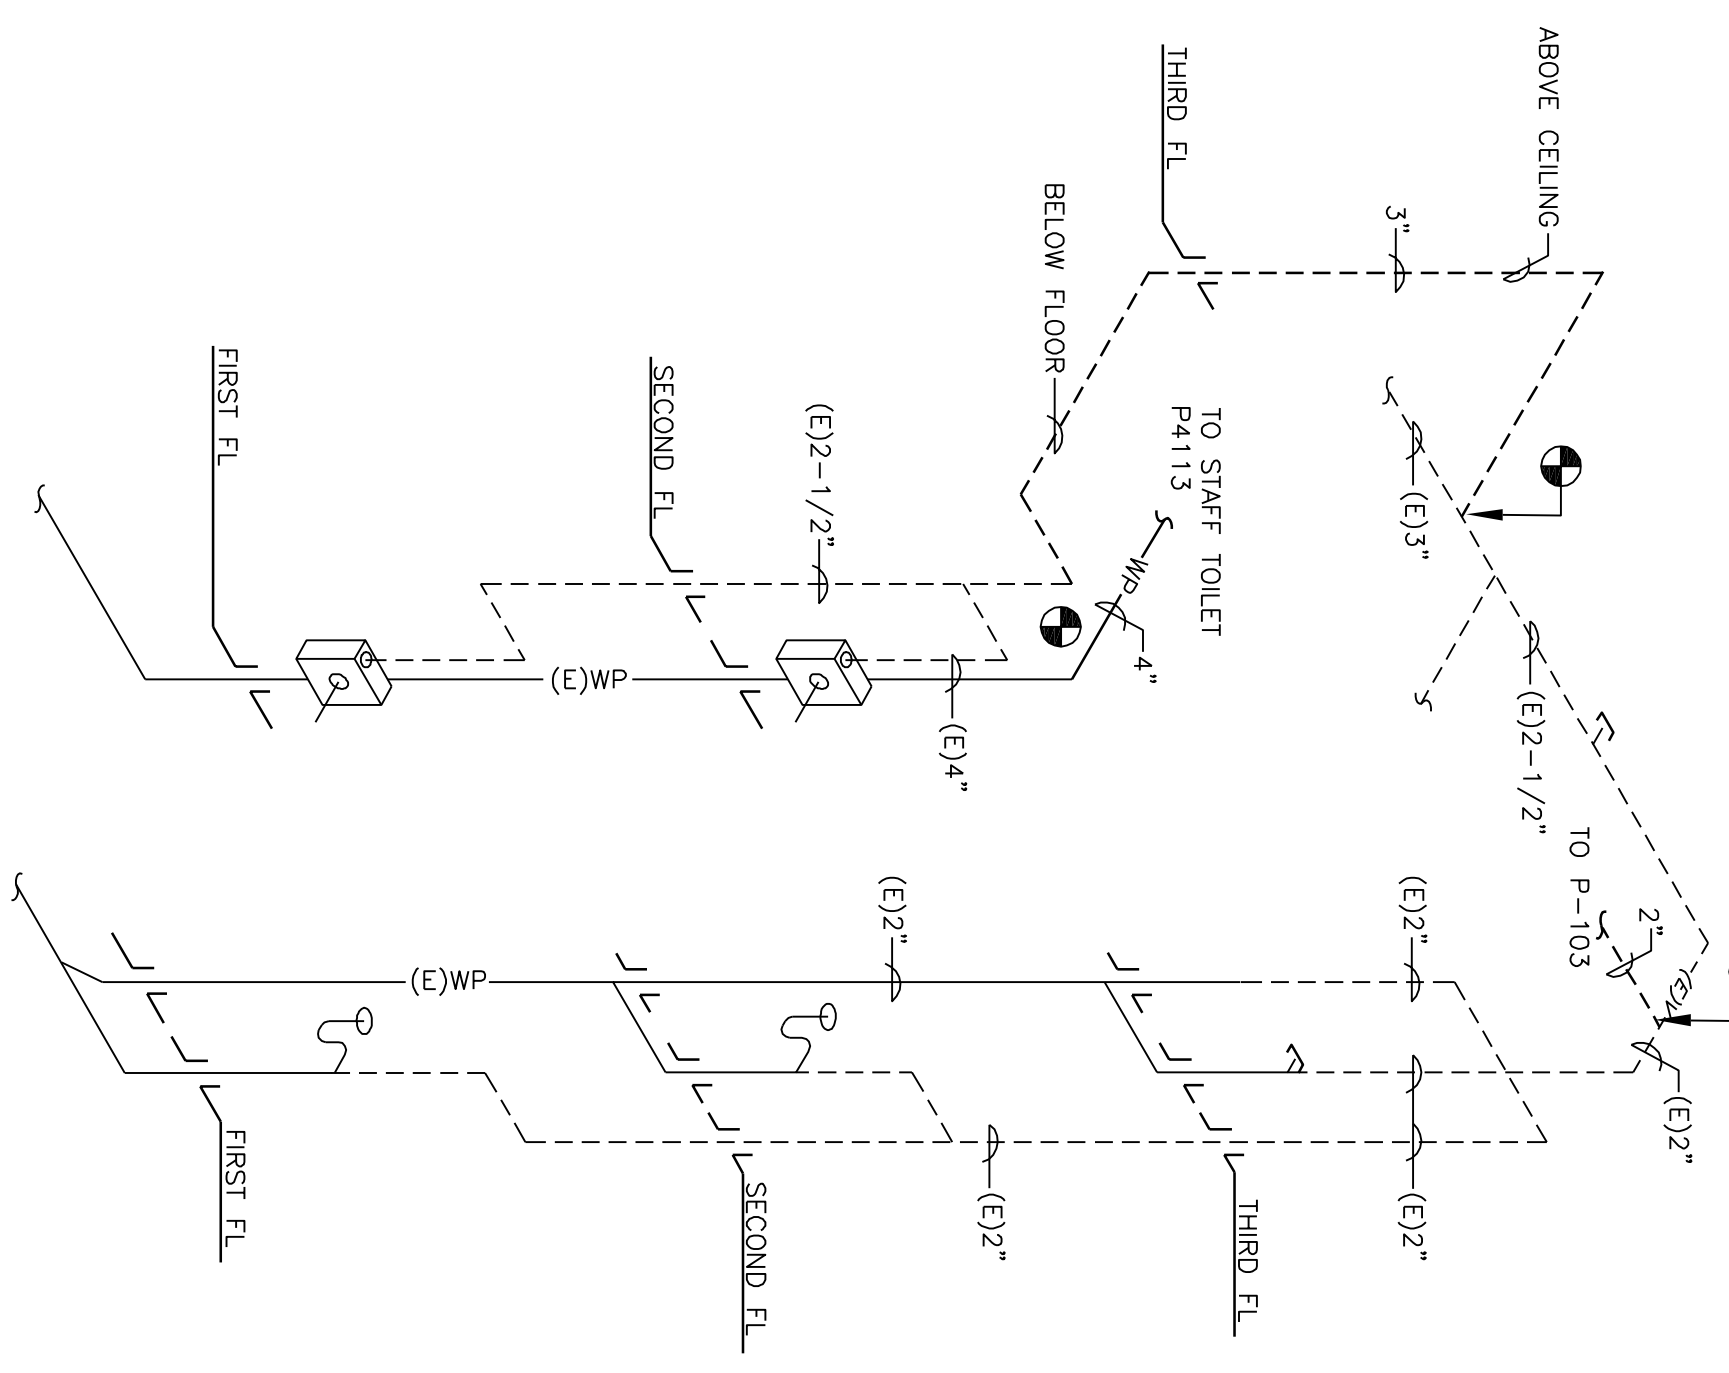

6 SANITARY & VENT RISER (S-23A)  
SCALE: NONE

CONSULTANTS:		ARCHITECT/ENGINEERS:	
 FreemanWhite 8845 Reid Oak Blvd Charlotte, NC 28217-5593 Phone: 704.523.2230 Fax: 704.523.2235		 Atriax, PLLC 102 3rd Avenue, NE PO Box 1629, Hickory, NC 28603 Phone: 828.315.9962 Fax: 828.315.9964 www.atriagroup.com	
LEGEND Engineering, Inc. 215 Park Ave SE Atlanta, GA 30301 Phone: 404.522.0657 Fax: 404.522.0657		NC Engineering License No. P-2014 NC Architectural License No. 51254	
ADDITIONAL A		APPROVED PROJECT DIRECTOR	
Revision		Location	
Date		Checked	
03-25-2016		ACT	
		SLC	
		Dwg	
		PP304	
		56 of 18	
		Office of Construction and Facilities Management	
		Department of Veterans Affairs	

100% FINAL CONSTRUCTION DOCUMENTS - FULLY SPRINKLERED

GENERAL NOTES	
A. REFER TO SHEETS PL101 & PL102 FOR ADDITIONAL INFORMATION.	
KEY PLAN (NTS)	
