


EXHIBIT O - CONCEPT DRAWING

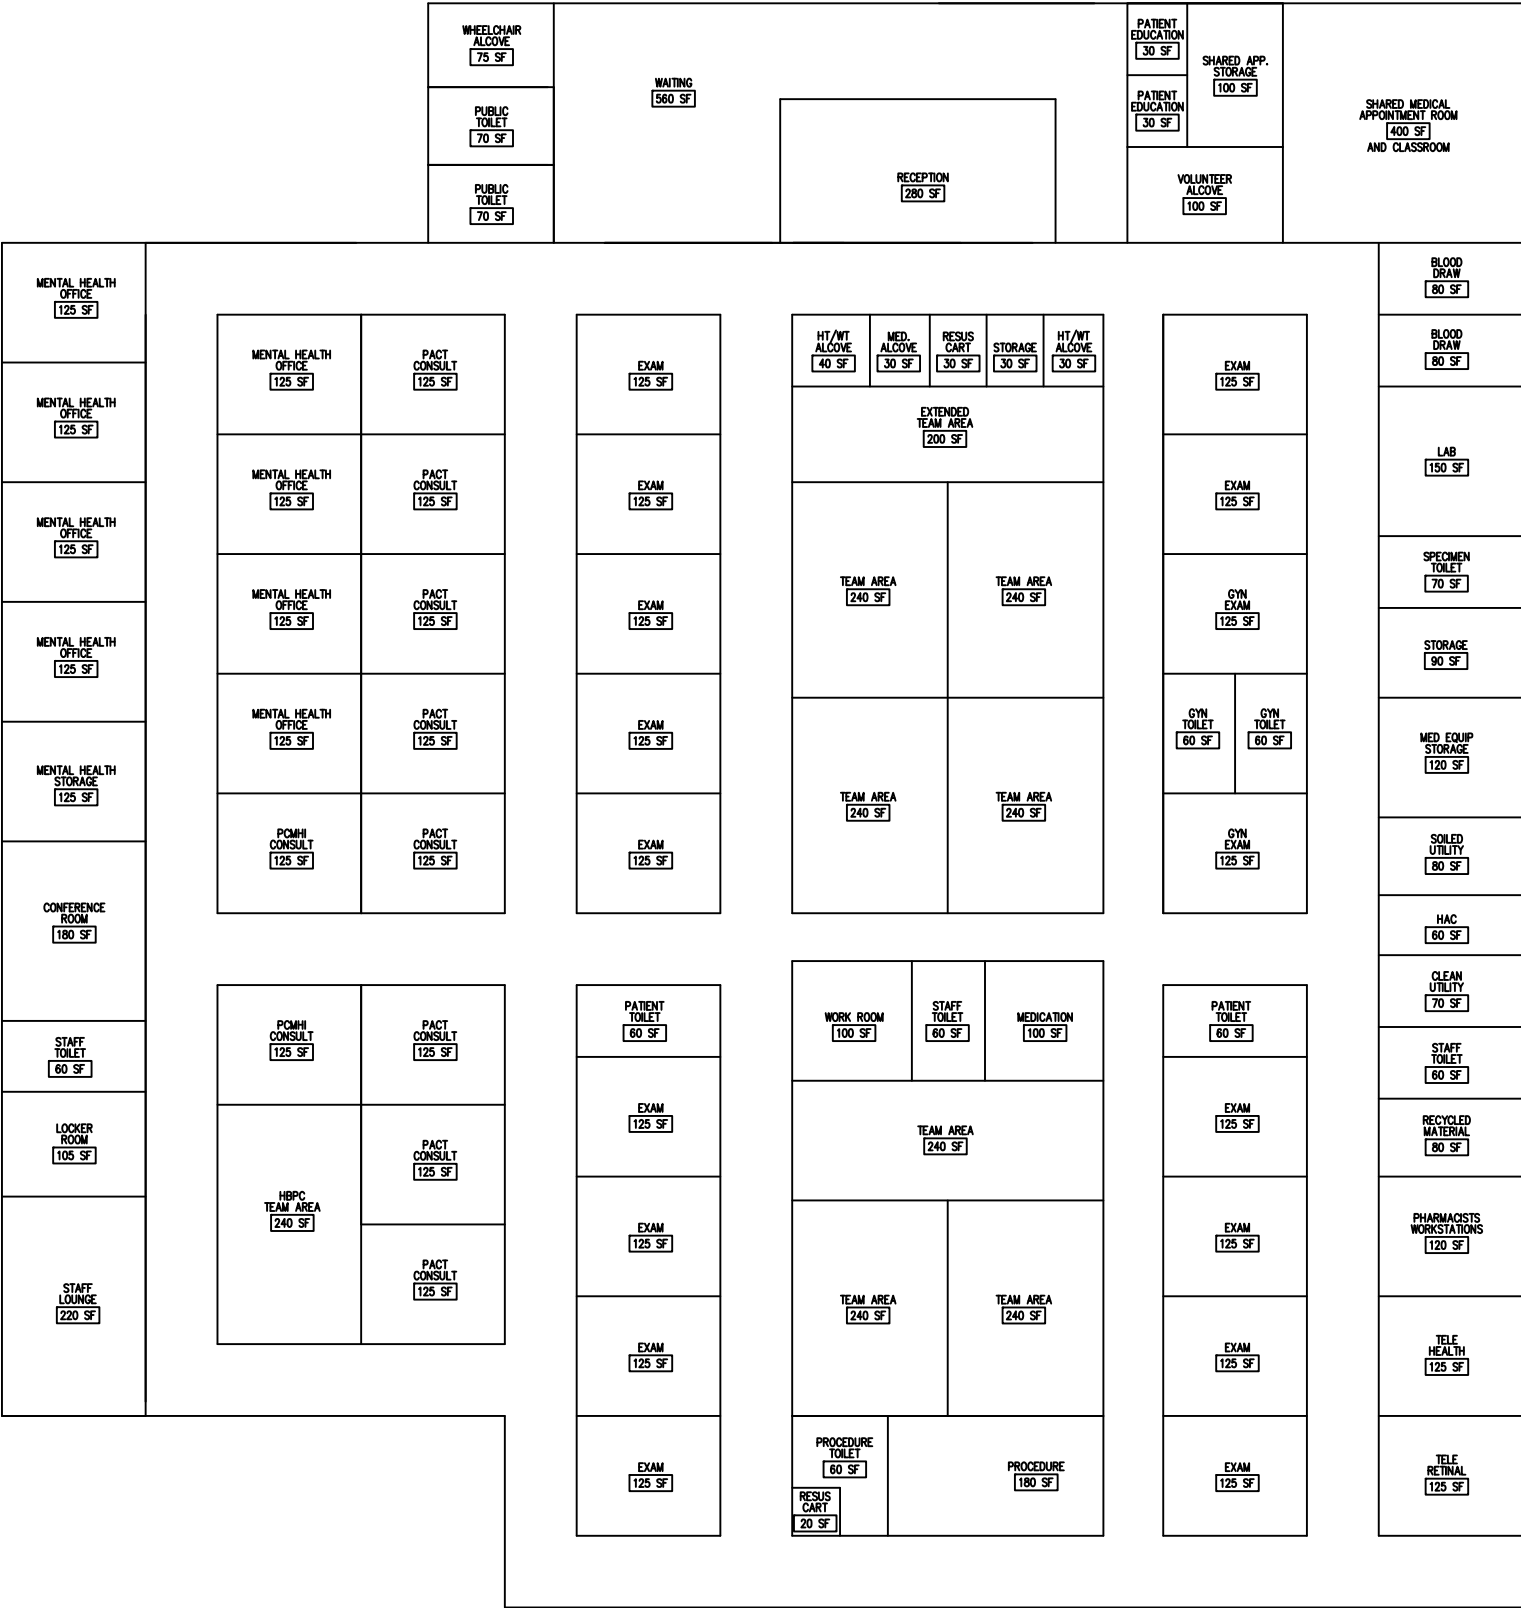

ADJACENCY CONCEPT PLAN  
NEW ALBANY CBOC REPLACEMENT  
15,725 NUSF  
@@@