

REMOVAL NOTES

1. CONTRACTOR SHALL DETERMINE LOCATION OF EXISTING PUBLIC AND PRIVATE UTILITIES PRIOR TO CONSTRUCTION AND SHALL BE RESPONSIBLE FOR PRESERVING THESE. CONTRACTOR SHALL USE THE SERVICES OF A PRIVATE LOCATING COMPANY. ANY REPAIRS NECESSARY DUE TO CONTRACTORS OPERATIONS SHALL BE MADE AT CONTRACTORS EXPENSE.
2. THE SUBSURFACE UTILITY INFORMATION IN THIS PLAN IS UTILITY QUALITY LEVEL C. THIS UTILITY QUALITY LEVEL WAS DETERMINED ACCORDING TO THE GUIDELINES OF CI/ASCE 38-02, ENTITLED "STANDARD GUIDELINE FOR THE COLLECTION AND DEPICTION OF EXISTING SUBSURFACE UTILITY DATA."
3. CONTRACTOR SHALL BE RESPONSIBLE FOR MAINTAINING STORMWATER DRAINAGE THROUGHOUT CONSTRUCTION.
4. THE CONTRACTOR SHALL BE RESPONSIBLE FOR SIGNING AND FLAGGING AND TO MAINTAIN, CONTROL, AND SAFEGUARD VEHICLE AND PEDESTRIAN TRAFFIC. ALL STREETS AND DRIVEWAY ENTRANCES SHALL REMAIN OPEN TO TRAFFIC DURING CONSTRUCTION. THIS WORK SHALL BE IN ACCORDANCE WITH THE LATEST VERSION OF THE MINNESOTA MANUAL ON UNIFORM TRAFFIC CONTROL DEVICES (MM MUTCD).
5. ALL TREE REMOVAL SHALL BE FIELD VERIFIED AND APPROVED BY THE OWNER PRIOR TO EXCAVATION. SEVER POTENTIAL TREE ROOTS WITHIN THE EXCAVATION AREA WITH AN APPROVED ROOT CUTTER. CONTRACTOR SHALL BE RESPONSIBLE FOR TREE PRUNING AS NEEDED.
6. IRRIGATION INFRASTRUCTURE SHALL BE REMOVED/RELOCATED AS REQUIRED. CONTRACTOR TO COORDINATE WITH OWNER.

BENCHMARK

BENCHMARK (BM): TOP NUT HYDRANT, AS DENOTED ON PLAN, ELEVATION=1049.51 (NAVD 88)


LEGEND-EXISTING

- BOLLARD
- CATCH BASIN
- ROUND CATCH BASIN
- ⊕ FIRE DEPT CONNECTION
- ⊕ HYDRANT
- ⊕ LIGHT POLE
- MANHOLE
- ⊕ SANITARY MANHOLE
- ⊕ SIGN
- ⊕ POWER TRANSFORMER
- ⊕ WATER VALVE
- ⊕ IRRIGATION VALVE
- 1048 — CONTOUR
- X — FENCE
- < — SANITARY SEWER
- << — STORM SEWER
- | — WATERMAIN
- — UNDERGROUND ELECTRICAL
- — IRRIGATION LINE
- — CONCRETE UTILITY TUNNEL

- DECIDUOUS
- EVERGREEN

LEGEND-PROPOSED

- ▨ PAVEMENT REMOVAL
- ⋈ REMOVAL/ABANDONMENT, AS DENOTED ON PLAN
- X — TREE PROTECTION FENCE
- X TREE REMOVAL
- ▨ TEMPORARY CONCRETE WALK

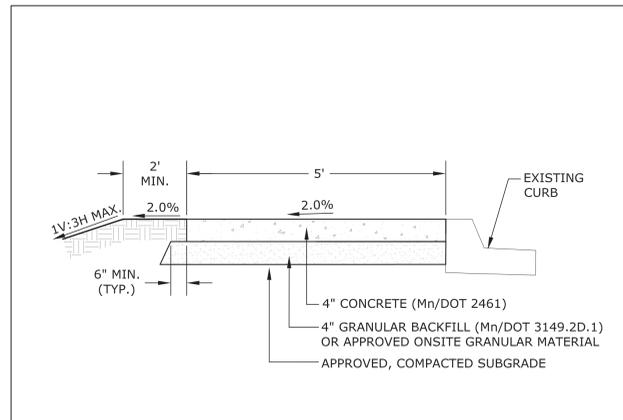


- NOTE:**
1. CONCRETE WALK CONSTRUCTION SHALL CONFORM TO Mn/DOT 2521.
 2. CONTROL JOINTS SHALL BE EQUALLY SPACED AND CUT TO 1/3 PAVEMENT THICKNESS. SAWCUT, NO TOOLED JOINTS.
 3. EXPANSION JOINT SPACING SHALL BE EVERY 100'. FILL AND SEAL.


TEMPORARY CONCRETE WALK DET-3

CALL BEFORE YOU DIG!
MINNESOTA LAW REQUIRES EXCAVATORS TO NOTIFY THE REGIONAL NOTIFICATION CENTER AT LEAST TWO (2) BUSINESS DAYS BUT NOT MORE THAN FOURTEEN (14) CALENDAR DAYS PRIOR TO EXCAVATION.
Gopher State ONE CALL
www.gopherstateonecall.org
1-800-252-1166

CONTRACTOR SHALL FIELD VERIFY ALL UTILITIES WITH OWNER PRIOR TO EXCAVATION.

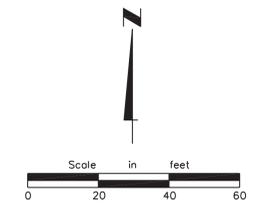

SEE DWG. NO. 111-CD102

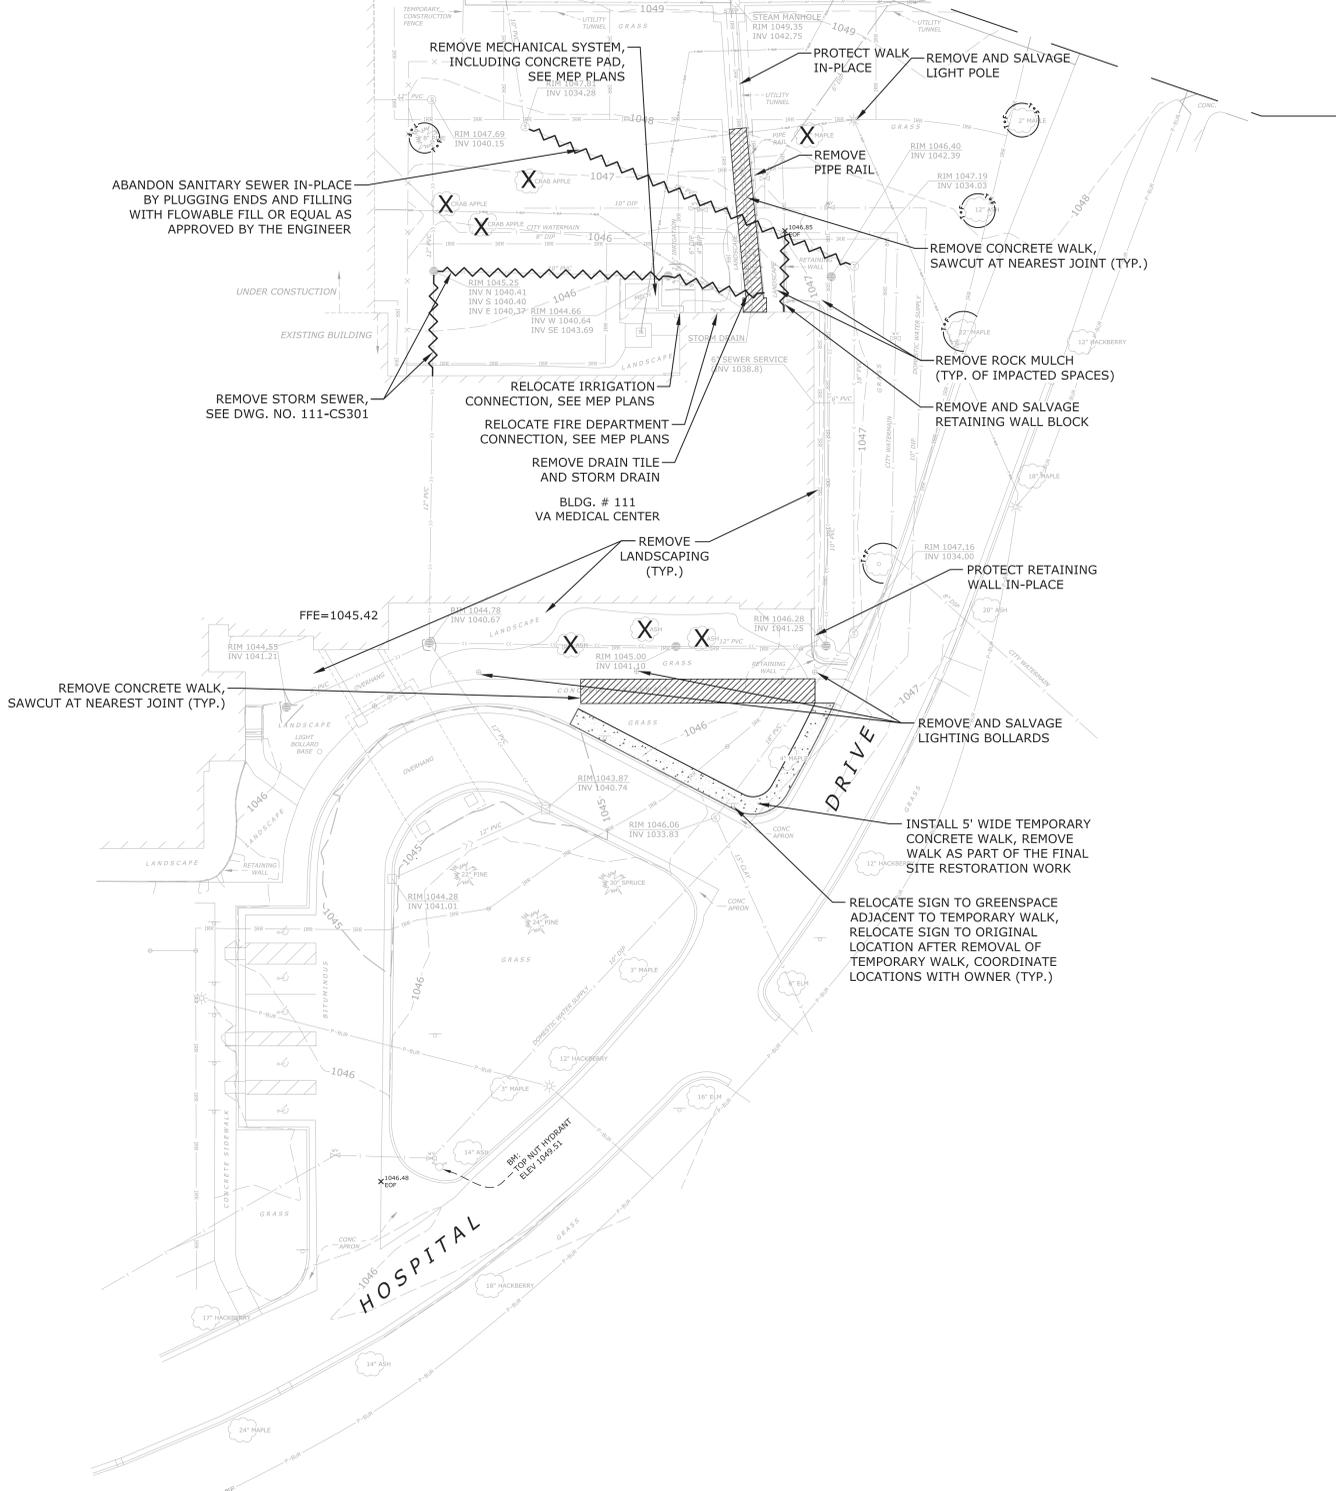

three inches = one foot
one and one half inches = one foot
one inch = one foot
three quarters inch = one foot
one half inch = one foot
three eighths inch = one foot
one quarter inch = one foot
one eighth inch = one foot
12-12-14 02:15:59 PM gpw/ek

12-12-14 02:15:59 PM

NO.	REVISION	DATE

Foss
ARCHITECTURE
210 First Avenue North
Fargo, North Dakota 58102
Phone: 701.289.2525
Fax: 701.289.2538
info@fossarch.com

HEYER ENGINEERING
2001 13TH STREET NORTH, SUITE 8
FARGO, NORTH DAKOTA 58103

MECHANICAL, FIRE PROTECTION & ELECTRICAL
OBERMILLER-NELSON ENGINEERING, INC.
2001 13TH STREET NORTH, SUITE 8
FARGO, NORTH DAKOTA 58103

CIVIL
HANSEN THORP PELLINEN OLSON, INC.
7510 MARKET PLACE DRIVE
EDEN PRATKE, MN 55544

**Engineering - Surveying
Landscape Architecture**
HANSEN THORP PELLINEN OLSON, INC.
7510 Market Place Drive • Eden Pratique, MN 55544
862-624-4700 • 862-624-7808 fax

I HEREBY CERTIFY THAT THIS PLAN, SPECIFICATION OR REPORT WAS PREPARED BY ME OR UNDER MY DIRECT SUPERVISION AND THAT I AM A DULY LICENSED ENGINEER UNDER THE LAWS OF THE STATE OF MINNESOTA.
Charles J. Howley
CHARLES J. HOWLEY
DATE: 12/16/14 LIC. NO: 42728

APPROVED: SERVICE LINE DIRECTOR	DATE:	APPROVED: INFECTION CONTROL NURSE	DATE:
APPROVED: O&M COORDINATOR	DATE:	APPROVED: PATIENT SAFETY	DATE:
APPROVED: PROJECTS SECTION MANAGER	DATE:	APPROVED: CHIEF OF POLICE	DATE:
APPROVED: DIRECTOR FMS	DATE:	APPROVED: SAFETY MANAGER	DATE:

EXISTING CONDITIONS / REMOVALS PLAN	DATE:	PROJECT TITLE	DATE:
APPROVED: ASSOCIATE HEALTH CARE SYSTEM DIRECTOR	DATE:	EXPAND / CONSTRUCT OUTPATIENT MENTAL HEALTH CLINIC	DATE:
APPROVED: CHIEF OF STAFF	DATE:	BUILDING No.	ISSUED BY:
APPROVED: HEALTH CARE SYSTEM DIRECTOR	DATE:	III	C.J.H.

12/16/14	PROJECT SCALE
1:20	PROJECT NO.
659-241	POST PROJ. NO.
11-CD101	DRAWING NO.
5	SHEET
120	TOTAL SHEETS

St. Cloud VA Health Care System
Edward | Montross | Alexander

REMOVAL NOTES

1. CONTRACTOR SHALL DETERMINE LOCATION OF EXISTING PUBLIC AND PRIVATE UTILITIES PRIOR TO CONSTRUCTION AND SHALL BE RESPONSIBLE FOR PRESERVING THESE. CONTRACTOR SHALL USE THE SERVICES OF A PRIVATE LOCATING COMPANY. ANY REPAIRS NECESSARY DUE TO CONTRACTORS OPERATIONS SHALL BE MADE AT CONTRACTORS EXPENSE.
2. THE SUBSURFACE UTILITY INFORMATION IN THIS PLAN IS UTILITY QUALITY LEVEL C. THIS UTILITY QUALITY LEVEL WAS DETERMINED ACCORDING TO THE GUIDELINES OF CI/ASCE 38-02, ENTITLED "STANDARD GUIDELINE FOR THE COLLECTION AND DEPICTION OF EXISTING SUBSURFACE UTILITY DATA."
3. THE CONTRACTOR SHALL BE RESPONSIBLE FOR SIGNING AND FLAGGING AND TO MAINTAIN, CONTROL, AND SAFEGUARD VEHICLE AND PEDESTRIAN TRAFFIC. ALL STREETS AND DRIVEWAY ENTRANCES SHALL REMAIN OPEN TO TRAFFIC DURING CONSTRUCTION. THIS WORK SHALL BE IN ACCORDANCE WITH THE LATEST VERSION OF THE MINNESOTA MANUAL ON UNIFORM TRAFFIC CONTROL DEVICES (MN MUTCD).
4. ALL TREE REMOVAL SHALL BE FIELD VERIFIED AND APPROVED BY THE OWNER PRIOR TO EXCAVATION. SEVER POTENTIAL TREE ROOTS WITHIN THE EXCAVATION AREA WITH AN APPROVED ROOT CUTTER. CONTRACTOR SHALL BE RESPONSIBLE FOR TREE PRUNING AS NEEDED.

BENCHMARK

BENCHMARK (BM): TOP NUT HYDRANT, AS DENOTED ON PLAN, ELEVATION=1049.51 (NAVD 88)

LEGEND-EXISTING



- BOLLARD
- CATCH BASIN
- ROUND CATCH BASIN
- ⚡ FIRE DEPT CONNECTION
- ⊕ HYDRANT
- ⊙ LIGHT POLE
- MANHOLE
- SANITARY MANHOLE
- ⊕ SIGN
- ⊕ POWER TRANSFORMER
- ⊕ WATER VALVE
- ⊕ IRRIGATION VALVE
- 1048 — CONTOUR
- x — FENCE
- < — SANITARY SEWER
- << — STORM SEWER
- | — WATERMAIN
- |—|—| UNDERGROUND ELECTRICAL
- |—|—| IRRIGATION LINE
- |—|—| CONCRETE STEAM TUNNEL
- DECIDUOUS
- ⊕ EVERGREEN

LEGEND-PROPOSED

- ▨ PAVEMENT REMOVAL
- |—|—| TREE PROTECTION FENCE

CALL BEFORE YOU DIG!
 MINNESOTA LAW REQUIRES EXCAVATORS TO NOTIFY THE REGIONAL NOTIFICATION CENTER AT LEAST TWO (2) BUSINESS DAYS BUT NOT MORE THAN FOURTEEN (14) CALENDAR DAYS PRIOR TO EXCAVATION.
GOPHER STATE ONE CALL
 www.gopherstateonecall.org
1-800-252-1166

CONTRACTOR SHALL FIELD VERIFY ALL UTILITIES WITH OWNER PRIOR TO EXCAVATION.

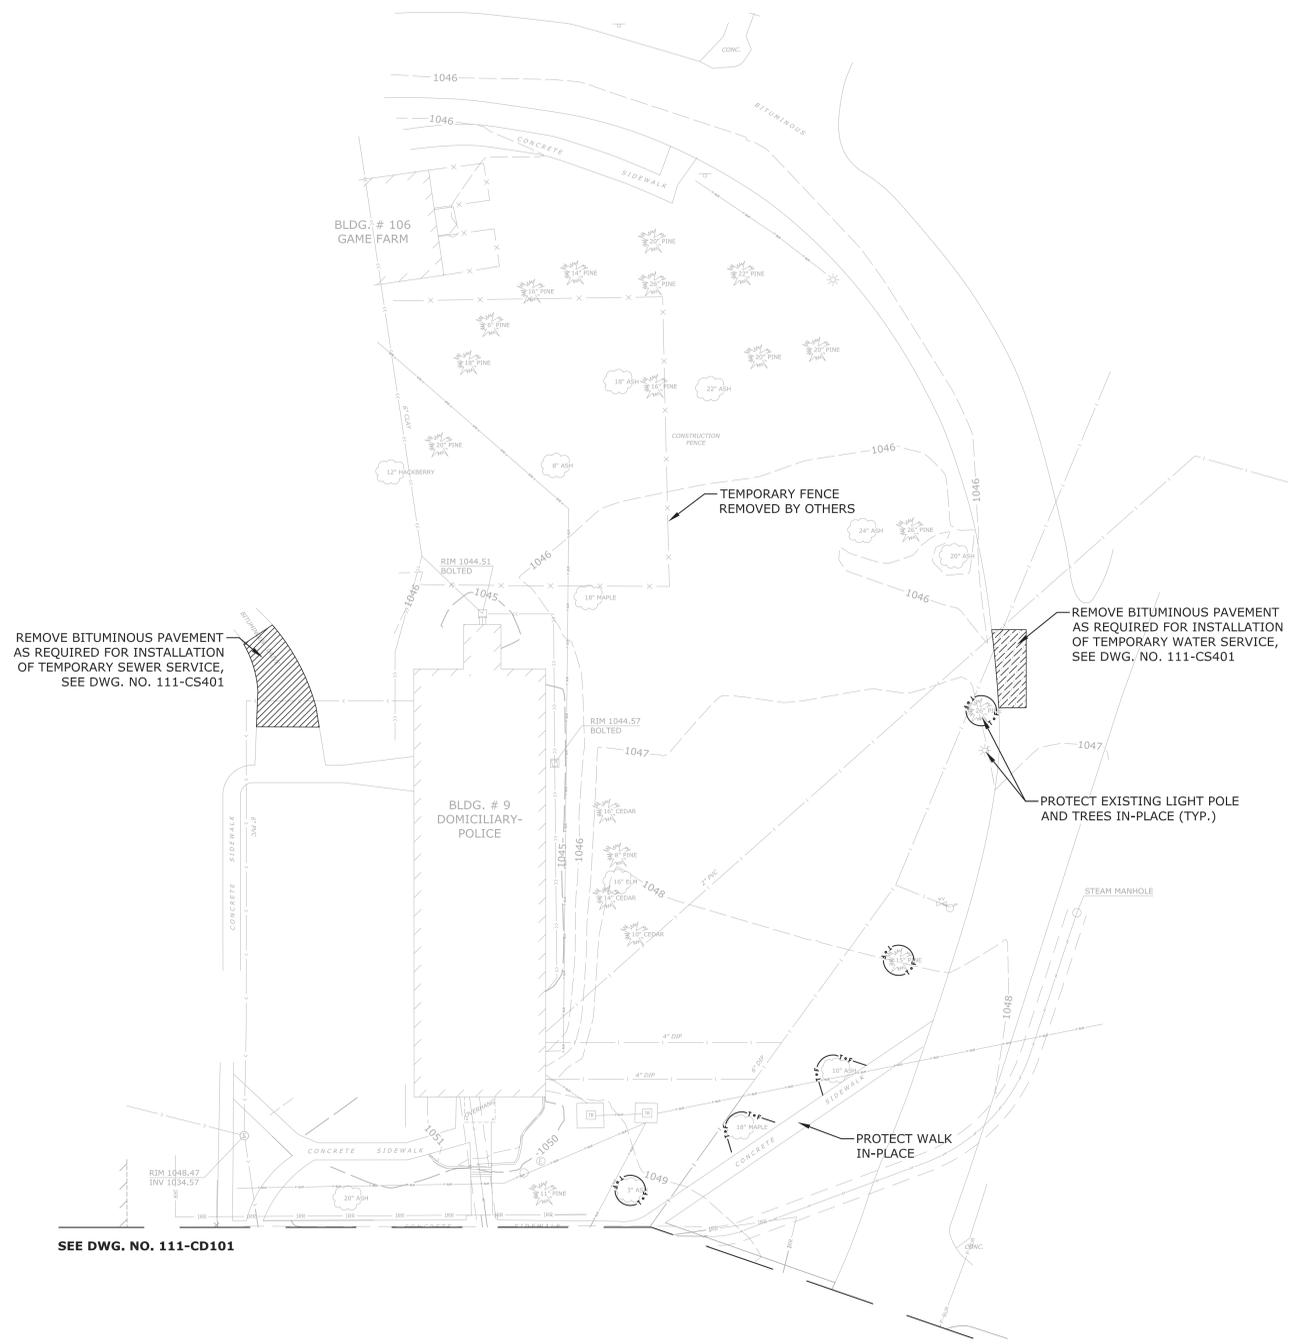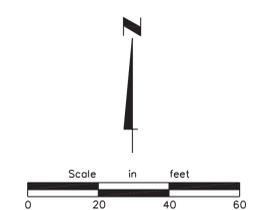

SEE DWG. NO. 111-CD101

CONSTRUCTION DOCUMENTS SUBMISSION

REVISION No. DATE	STRUCTURAL HEYER ENGINEERING 810 First Avenue North Fargo, North Dakota 58102 Phone: 701.289.2525 Fax: 701.289.2538 info@fossarch.com		MECHANICAL, FIRE PROTECTION & ELECTRICAL OBERMILLER-NELSON ENGINEERING, INC. 2301 12TH STREET NORTH, STE. 4 FARGO, NORTH DAKOTA 58103		CIVIL HANSEN THORP PELLINEN OLSON, INC. 7510 MARKET PLACE NORTH SUITE 2000 FARGO, ND 58104		I HEREBY CERTIFY THAT THIS PLAN, SPECIFICATION OR REPORT WAS PREPARED BY ME OR UNDER MY DIRECT SUPERVISION AND THAT I AM A DULY LICENSED ENGINEER UNDER THE LAWS OF THE STATE OF MINNESOTA. CHARLES J. HOWLEY DATE: 12/16/14 LIC. NO: 42728	APPROVED: SERVICE LINE DIRECTOR DATE: _____ APPROVED: GSC COORDINATOR DATE: _____ APPROVED: PROJECTS SECTION MANAGER DATE: _____ APPROVED: DIRECTOR FMS DATE: _____		APPROVED: INFECTION CONTROL NURSE DATE: _____ APPROVED: PATIENT SAFETY DATE: _____ APPROVED: CHIEF OF POLICE DATE: _____ APPROVED: SAFETY MANAGER DATE: _____		DRAWING TITLE: EXISTING CONDITIONS / REMOVALS PLAN APPROVED: ASSOCIATE HEALTH CARE SYSTEM DIRECTOR DATE: _____ APPROVED: CHIEF OF STAFF DATE: _____ APPROVED: HEALTH CARE SYSTEM DIRECTOR DATE: _____		PROJECT TITLE: EXPAND / CONSTRUCT OUTPATIENT MENTAL HEALTH CLINIC BUILDING No: III CHJ DRAWN: AMP PROJECT NO: 659-241 POST PROJ. NO. 1327.00 DRAWING NO: 111-CD102 SHEET 6 OF 120		St. Cloud VA Health Care System Grand Monticello Alexandria
	LEED EcoDEEP 2100 UNIVERSITY AVE SAINT PAUL, MN 55116		BUILDING COMMISSIONING COMMISSIONING SOLUTIONS 2011 LIND STREET NORTH, STE. 4 FARGO, NORTH DAKOTA 58103		INDUSTRIAL HYGIENIST LEGEND TECHNICAL SERVICES, INC. 1138 ROUTING DRIVE FARGO, ND 58103			PROJECT NO: 12/16/14 SHEET 6 OF 120								

12-12-14 02:17:44 PM

three inches = one foot
 one and one half inches = one foot
 one inch = one foot
 three quarters inch = one foot
 one half inch = one foot
 three eighths inch = one foot
 one quarter inch = one foot
 one eighth inch = one foot