

A

B

C

D

E

F

G

H

I

J

A

B

C

D

E

F

G

H

I

J



1 AUDIO VISUAL DEVICE PLAN - BLDG 334 LEVEL 1 TRAINING CENTER
1/8" = 1'-0"

100% CD / BID SUBMISSION
FEBRUARY 2, 2016

DEDUCTIVE ALTERNATE #2 - FOR MORE INFORMATION SEE GI002

65% CD SUBMISSION	03/16/16
100% CD / BID SUBMISSION	02/02/16
2/20/16 4:48:33 PM	
Revisions:	Date

CONSULTANTS:




ARCHITECT
POLYTECH ASSOCIATES INC.
235 Pine Street, 17th Floor
San Francisco, CA 94104
TEL (415) 397-3117
FAX (415) 397-1517

Drawing Title
AUDIO VISUAL DEVICE PLAN - BLDG 334 LEVEL 1 TRAINING CENTER
Approved: Project Director

Project Title
POST TRAUMATIC STRESS DIAGNOSIS (PTSD)
EXPANSION & RENOVATION
Location
795 WILLOW ROAD, MENLO PARK, CA
Date
02/02/16

Project Number
640-235003
Building Number
BUILDING 334 & 360
Drawing Number
334TC TA101

Office of
Construction
and Facilities
Management
Department of
Veterans Affairs

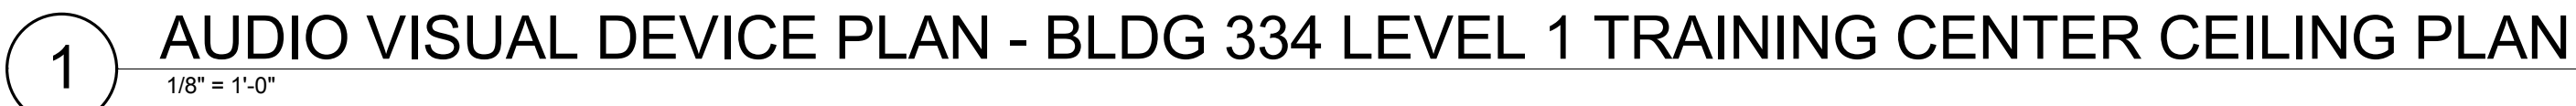

DEDUCTIVE ALTERNATE #2 - FOR MORE INFORMATION SEE GI002

Office of
Construction
and Facilities
Management

 Department of
Veterans Affairs