


SHEET NOTES

- GENERAL CONTRACTOR TO VERIFY EXISTING CONDITIONS, UTILITIES, TREES, ETC. AND STAY CLEAR OF THEM DURING CONSTRUCTION. GENERAL CONTRACTOR TO CONFIRM ACCESS ROUTE TO BUILDING 360-J.
- PROJECT SITE ACCESS AND UTILITY WORK TO BE COORDINATED WITH ADJACENT BUILDING 361 CLC CONSTRUCTION TO BE ONGOING CURRENTLY WITH THIS PROJECT.

KEY NOTES

- FUTURE BUILDING 361 (UNDER SEPARATE CONTRACT)
- CONSTRUCTION FENCE AND GATE BY BUILDING 360-J CONTRACTOR. COORDINATE AND SHARE ACCESS WITH BUILDING 361 PROJECT. SEE 360-J ADD01 FOR MORE INFORMATION.
- ACCESS AND STAGING AREA FOR 360-J WING ADDITION
- PROTECT WATER AND GAS VALVES/REGULATORS WITH THIS AREA AT ALL TIME. THERE NEEDS TO BE A FIXED 12'-0" MIN. DISTANCE AROUND EACH OF THE BUILDINGS, SO THERE IS ACCESS AROUND THE EXTERIOR SKIN OF THE BUILDING FOR MAINTENANCE.
- CONSTRUCTION ACCESS OFF PERIMETER LOOP ROAD

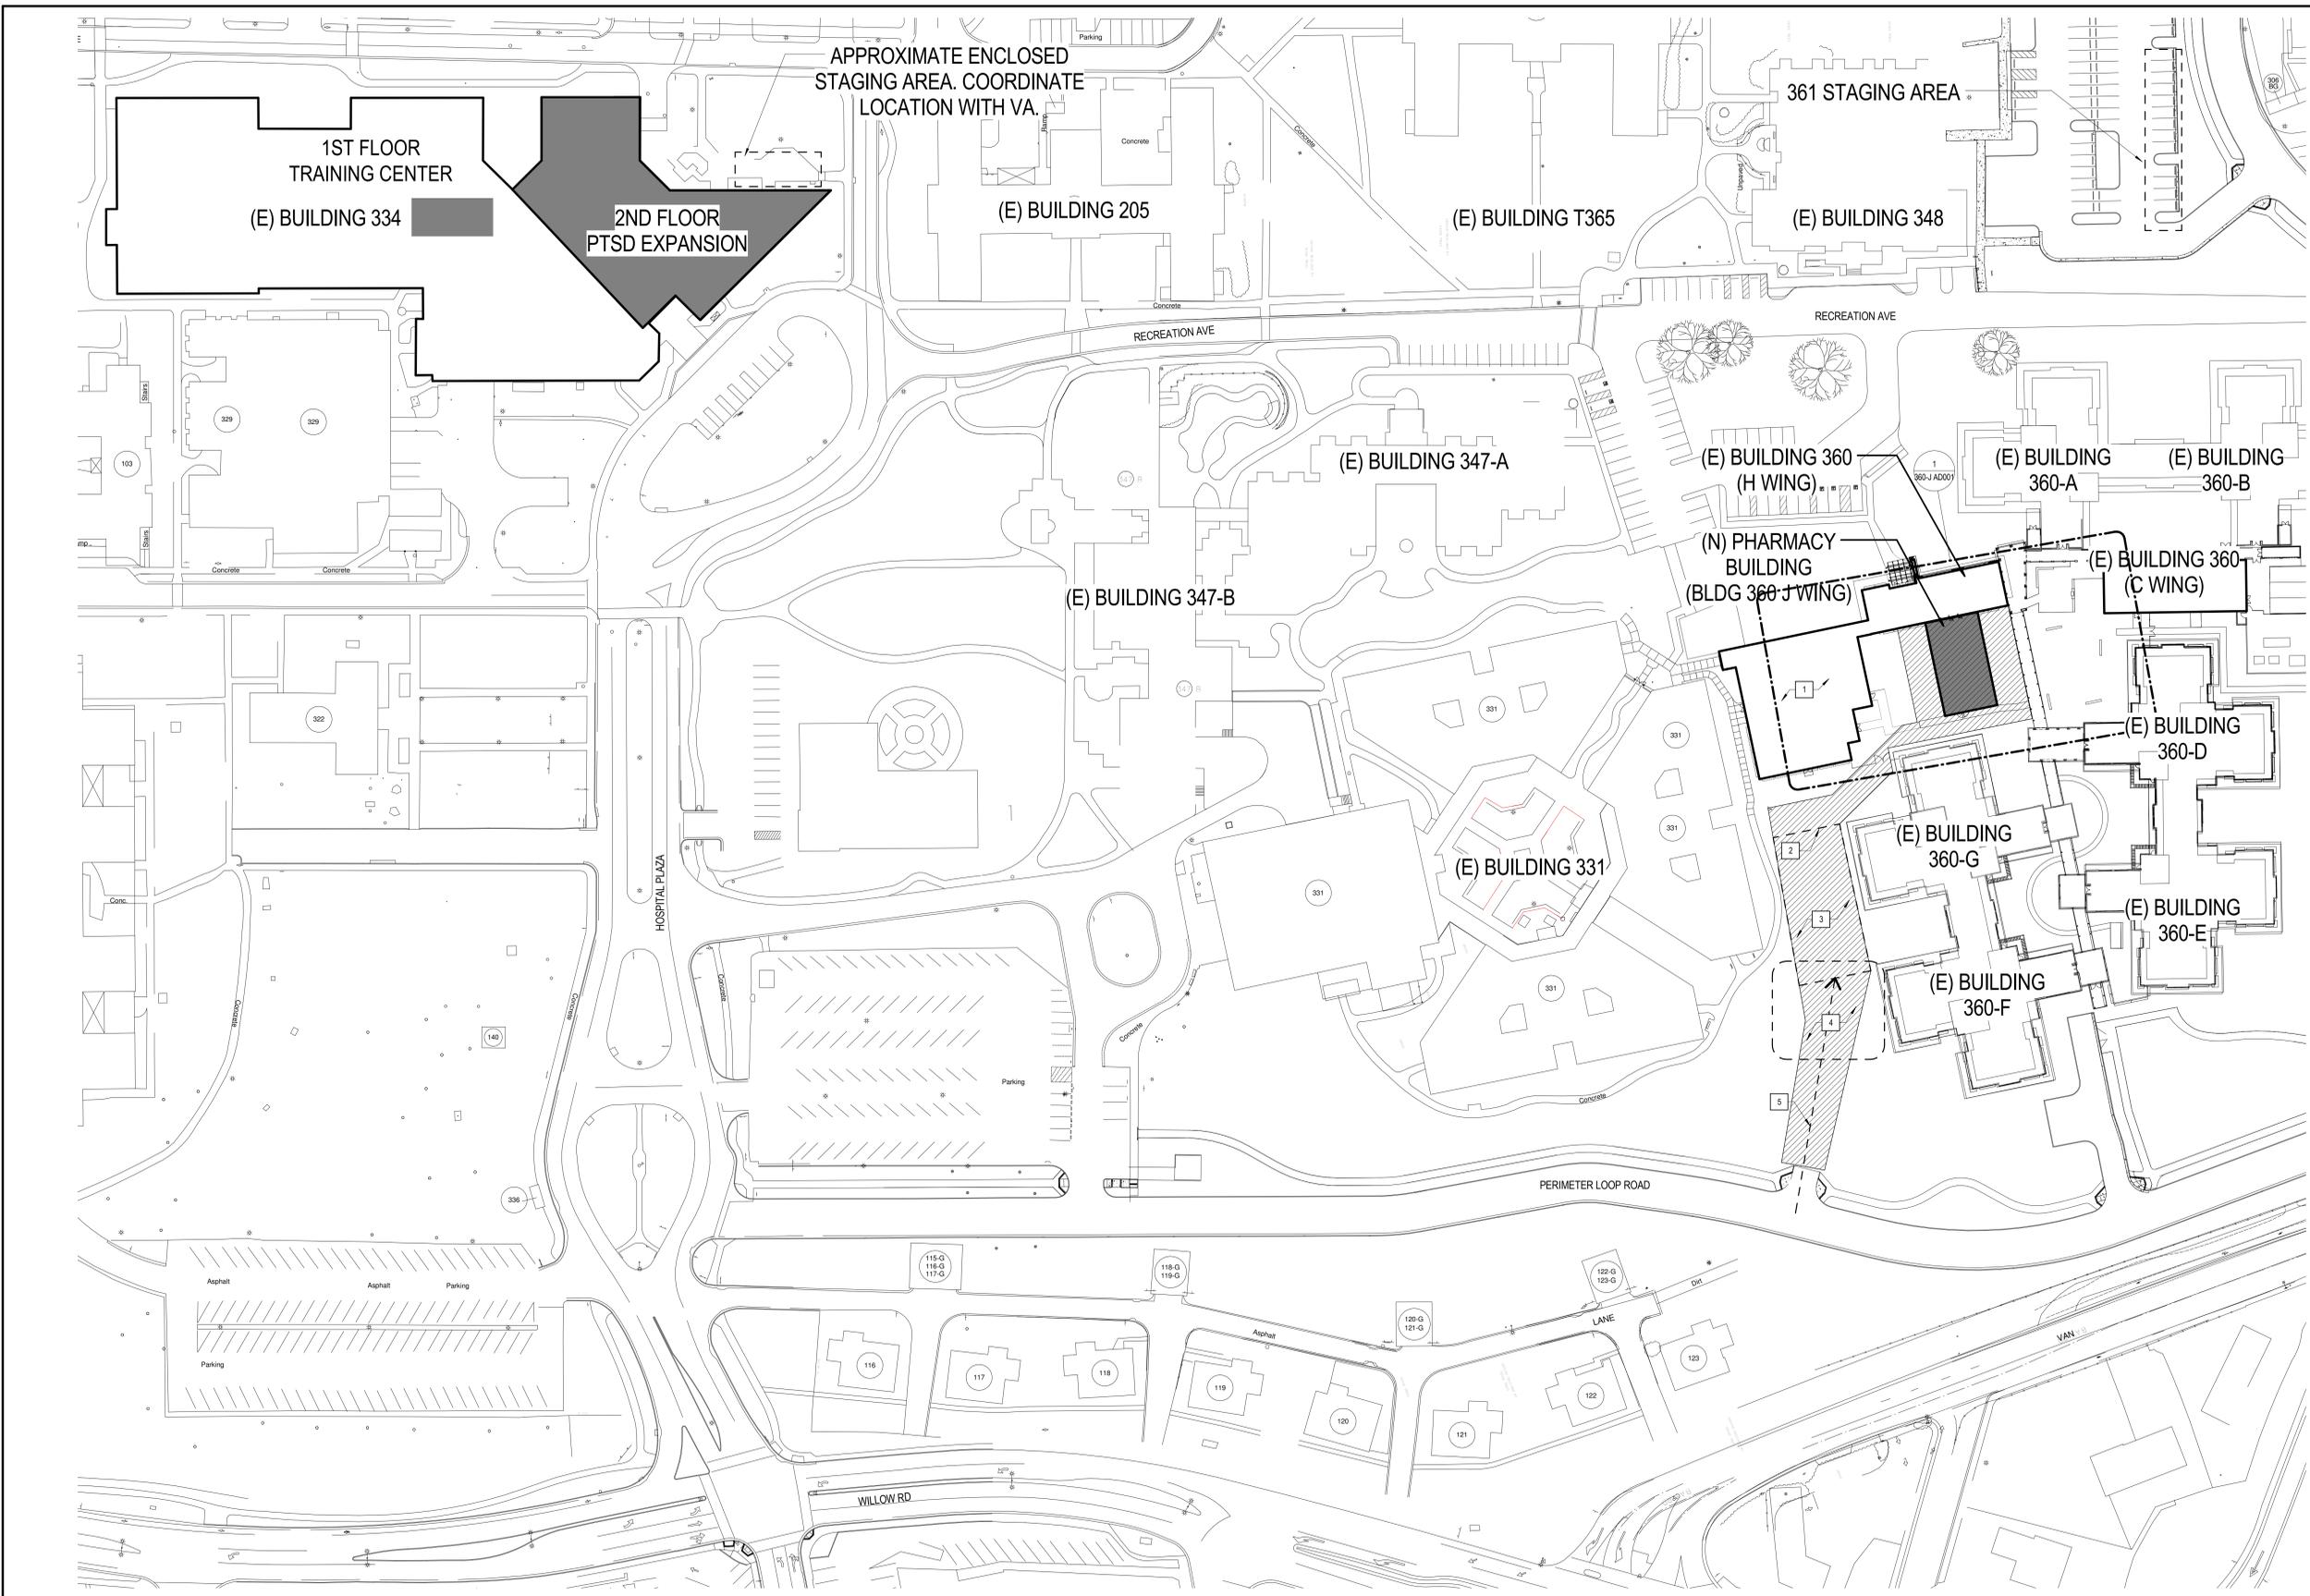

APPROXIMATE ENCLOSED STAGING AREA. COORDINATE LOCATION WITH VA.

1ST FLOOR TRAINING CENTER
(E) BUILDING 334

2ND FLOOR PTSD EXPANSION

(E) BUILDING 205

(E) BUILDING T365

361 STAGING AREA

(E) BUILDING 348

RECREATION AVE

RECREATION AVE

(E) BUILDING 347-A

(E) BUILDING 360 (H WING)

(E) BUILDING 360-A

(E) BUILDING 360-B

(N) PHARMACY BUILDING (BLDG 360-J WING)

(E) BUILDING 360 (C WING)

(E) BUILDING 347-B

(E) BUILDING 360-D



(E) BUILDING 331

(E) BUILDING 360-G

(E) BUILDING 360-E

(E) BUILDING 360-F

PERIMETER LOOP ROAD

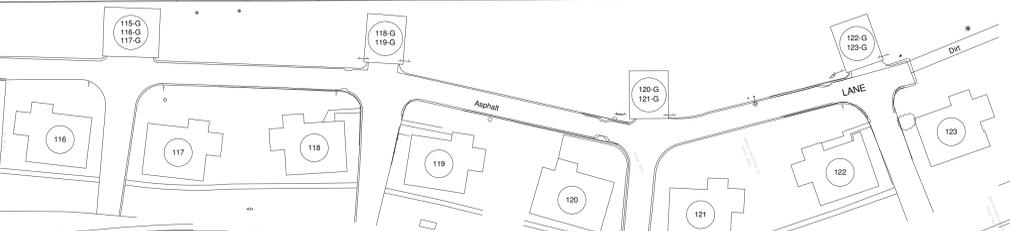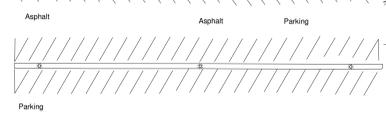

WILLOW RD

1 PARTIAL MENLO PARK CAMPUS PLAN
1" = 50'-0"

60% CD SUBMISSION	03/16/15
100% CD / BID SUBMISSION	02/02/16
Revisions:	Date

CONSULTANTS:

ARCHITECT



POLYTECH ASSOCIATES INC.
POLYTECH ASSOCIATES INC.
235 Pine Street, 17th Floor
San Francisco, CA 94104
TEL (415) 397-3117
FAX (415) 397-1517

Drawing Title

PARTIAL CAMPUS PLAN

Approved: Project Director

Project Title

POST TRAUMATIC STRESS DIAGNOSIS (PTSD) EXPANSION & RENOVATION

Location

795 WILLOW ROAD, MENLO PARK, CA

Date

11/3/14

Checked

NT

Drawn

PS

Project Number

640-Z35003

Building Number

Drawing Number

GI201

Office of Construction and Facilities Management



100% CD / BID SUBMISSION
FEBRUARY 2, 2016