


ELEVATION

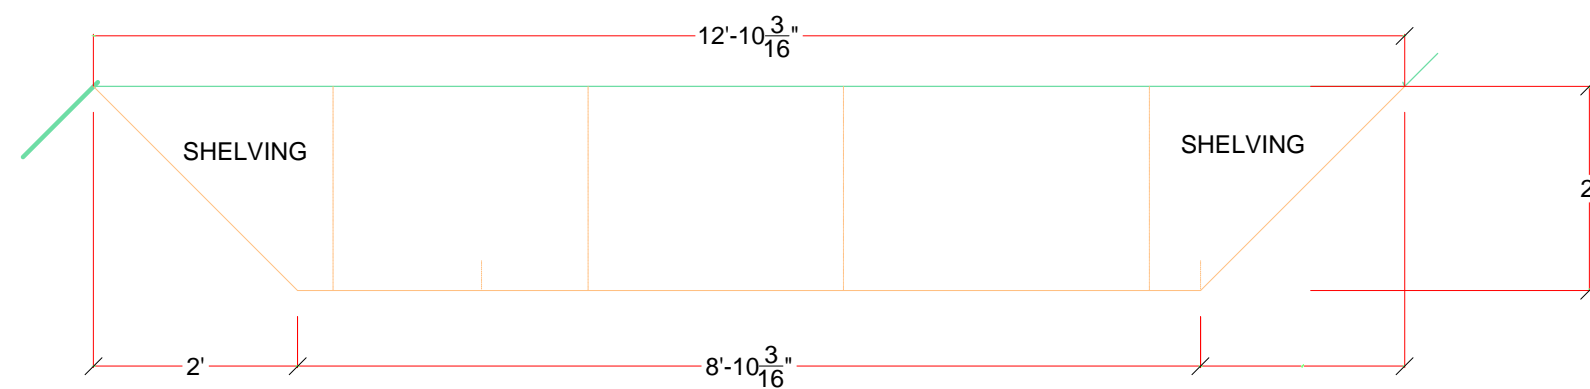

FLOOR PLAN