

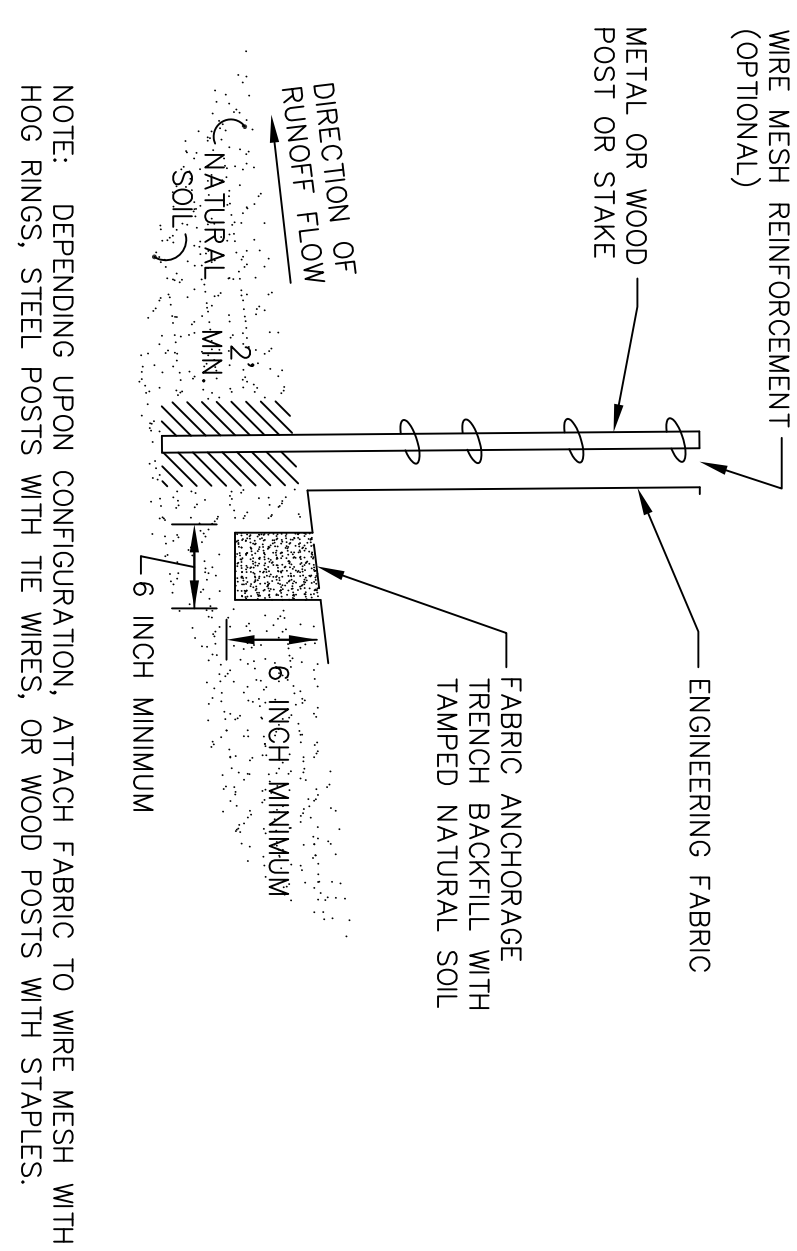




## 1 CONCRETE SIDEWALK

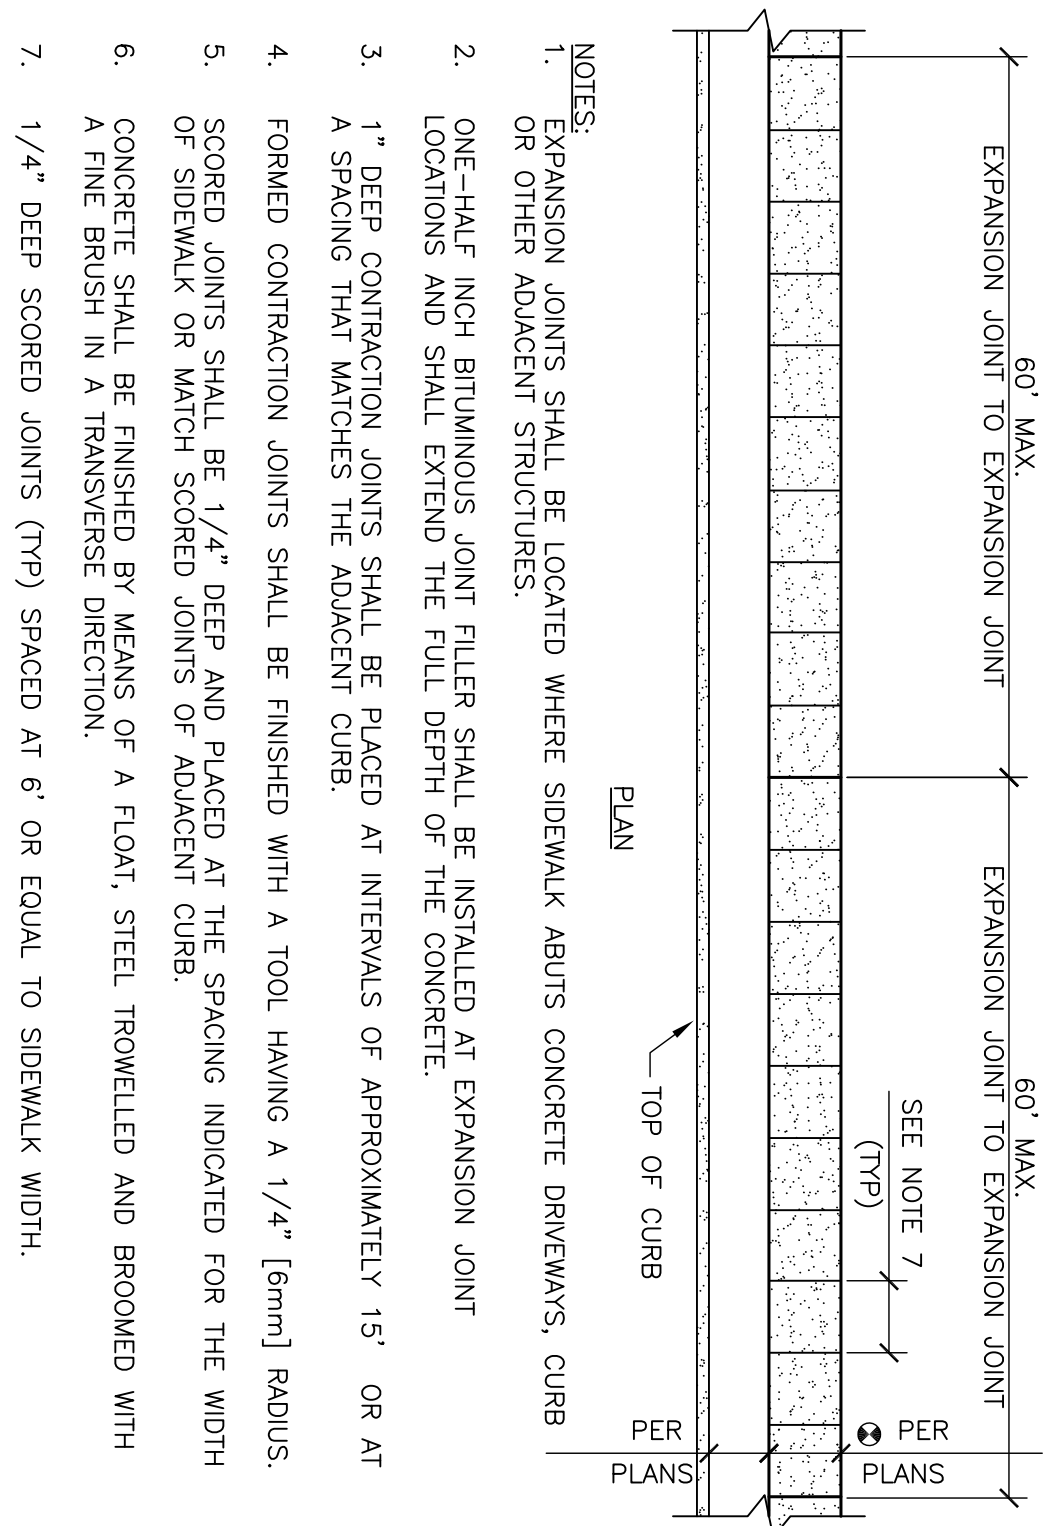


## 2 TYPICAL INSTALLATION FOR SILT FENCE

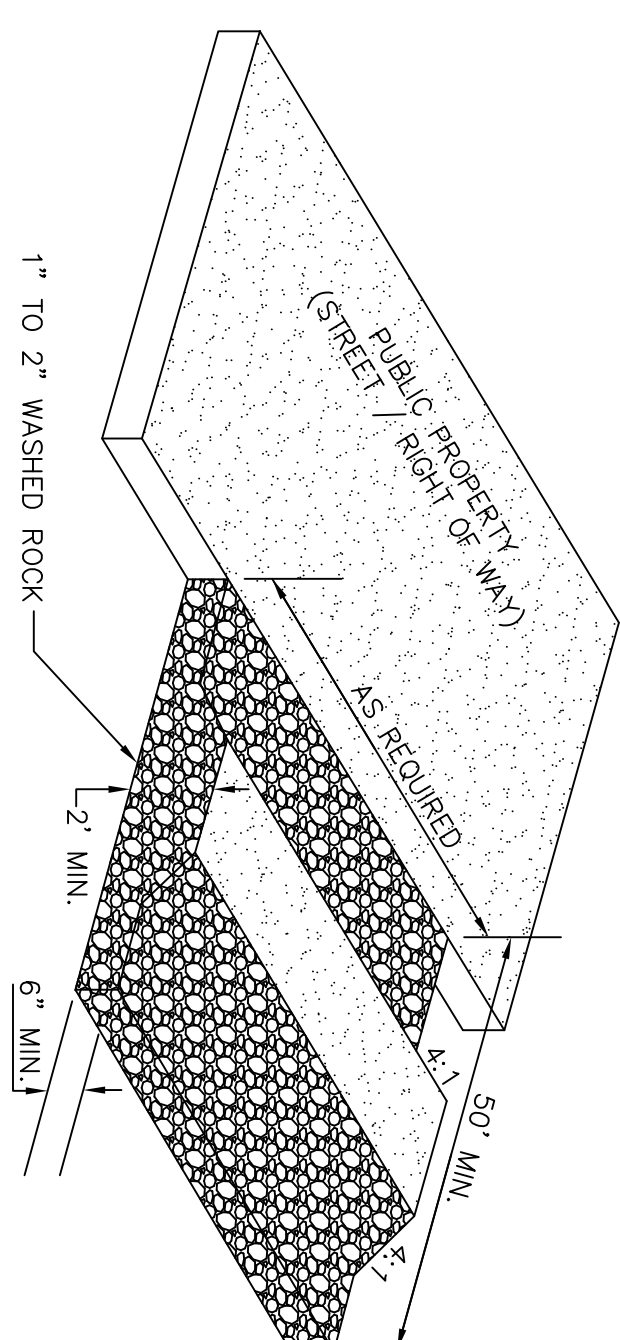

### 3 ROCK CONSTRUCTION ENTRANCE

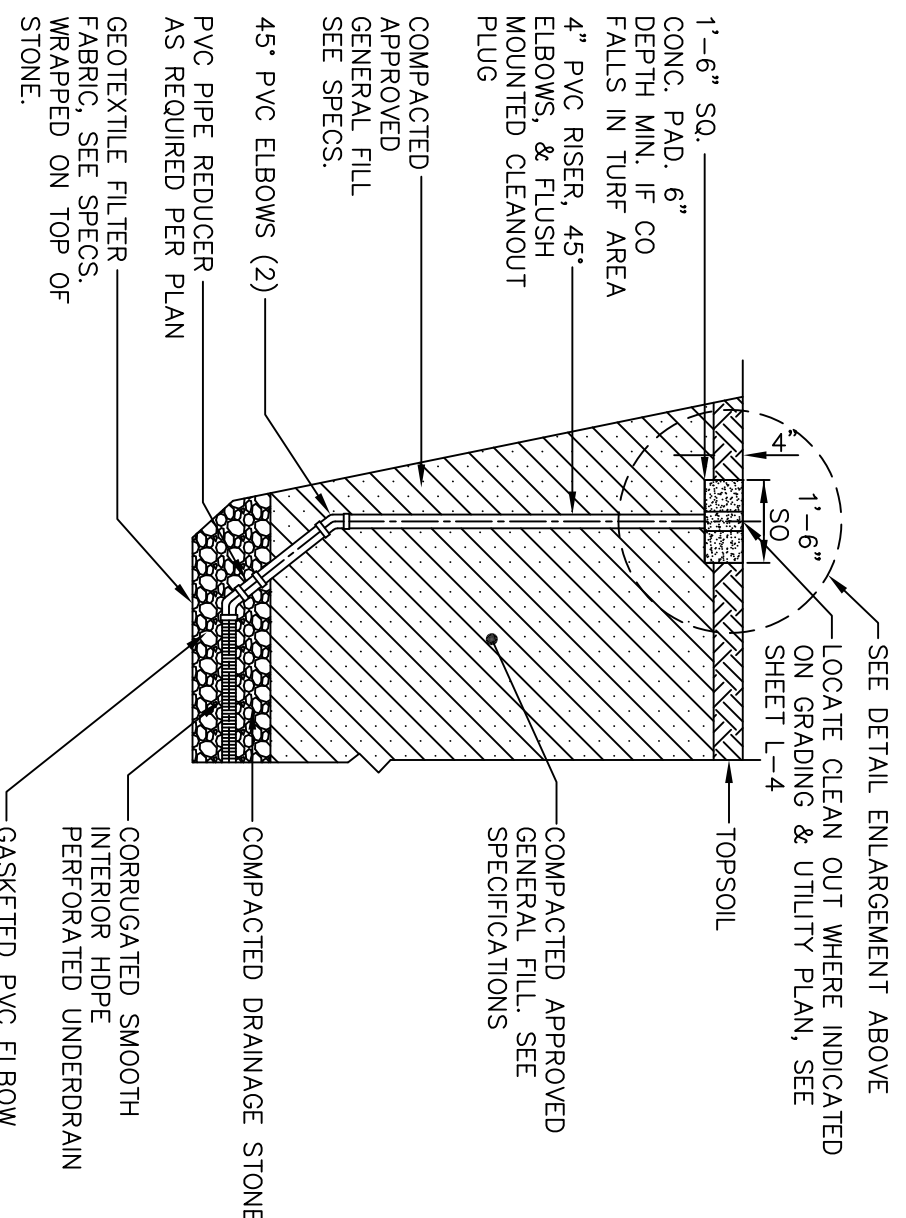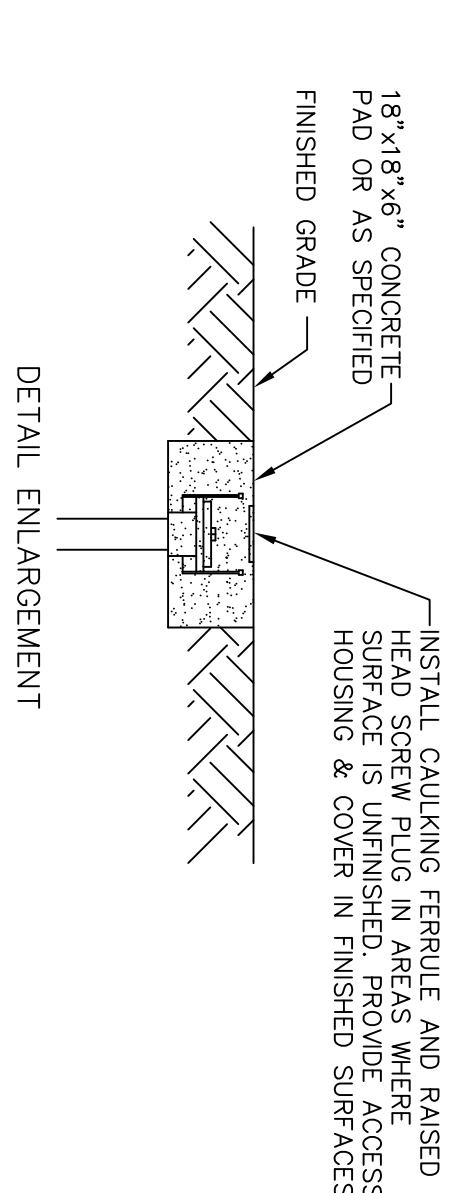


## 4 DRAINAGE CLEANOUT

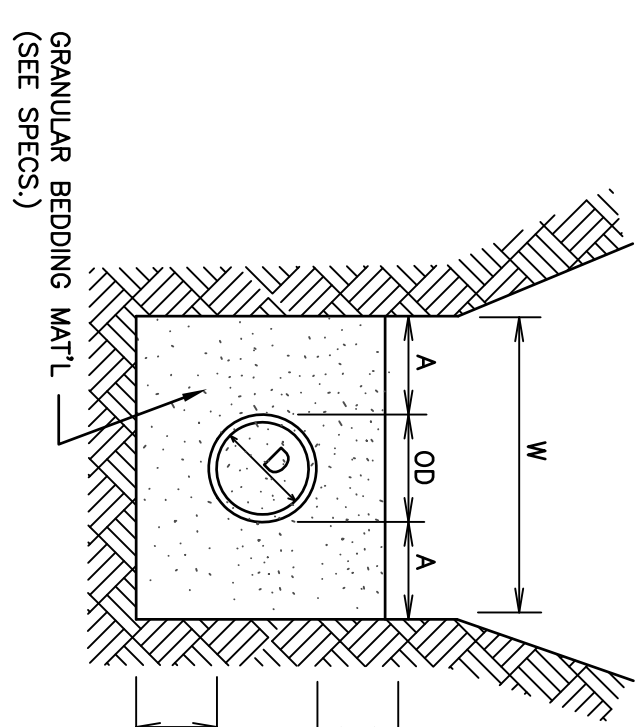


PIPE DIA "D"	MAXIMUM "A"
4" TO 15"	8"


NOTE:  
SEE SPEC SEC 31 20 11  
FOR ADDITIONAL BEDDING  
AND TRENCH REQUIREMENTS

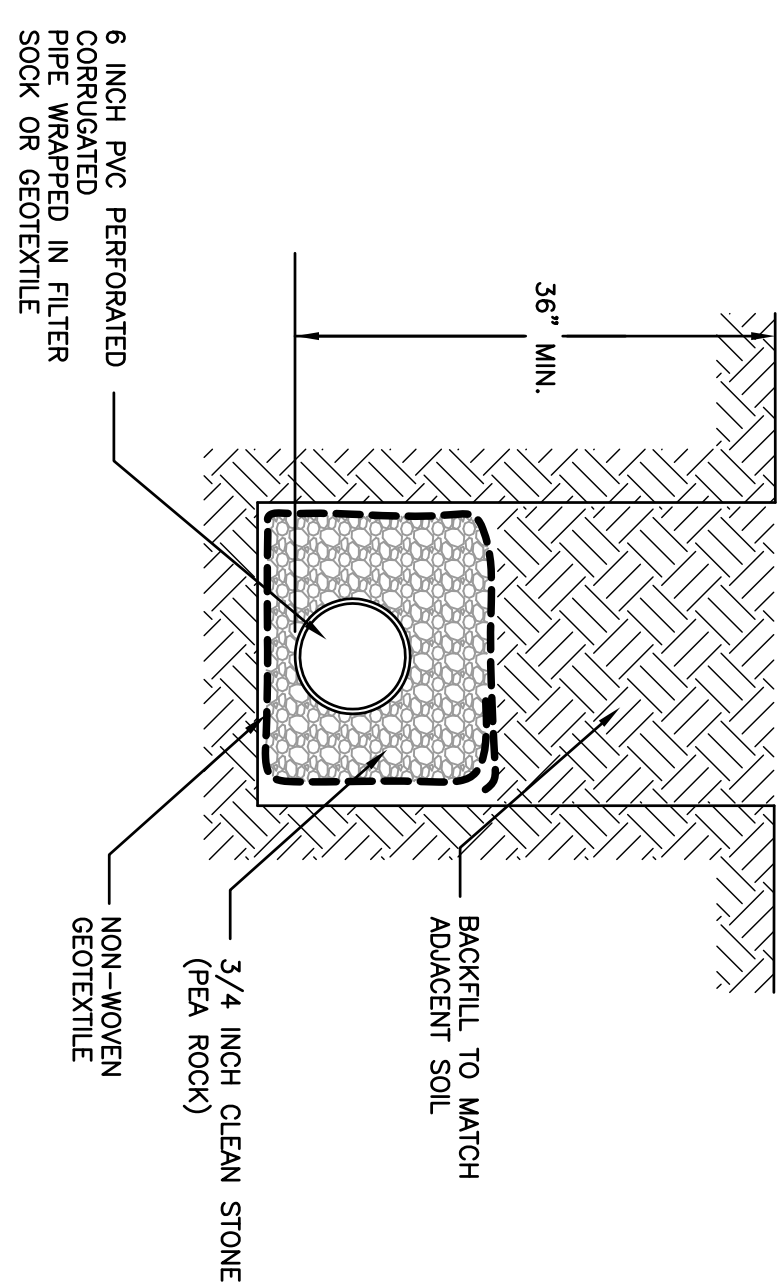

## 6 STANDARD UNDERDRAIN PIPE

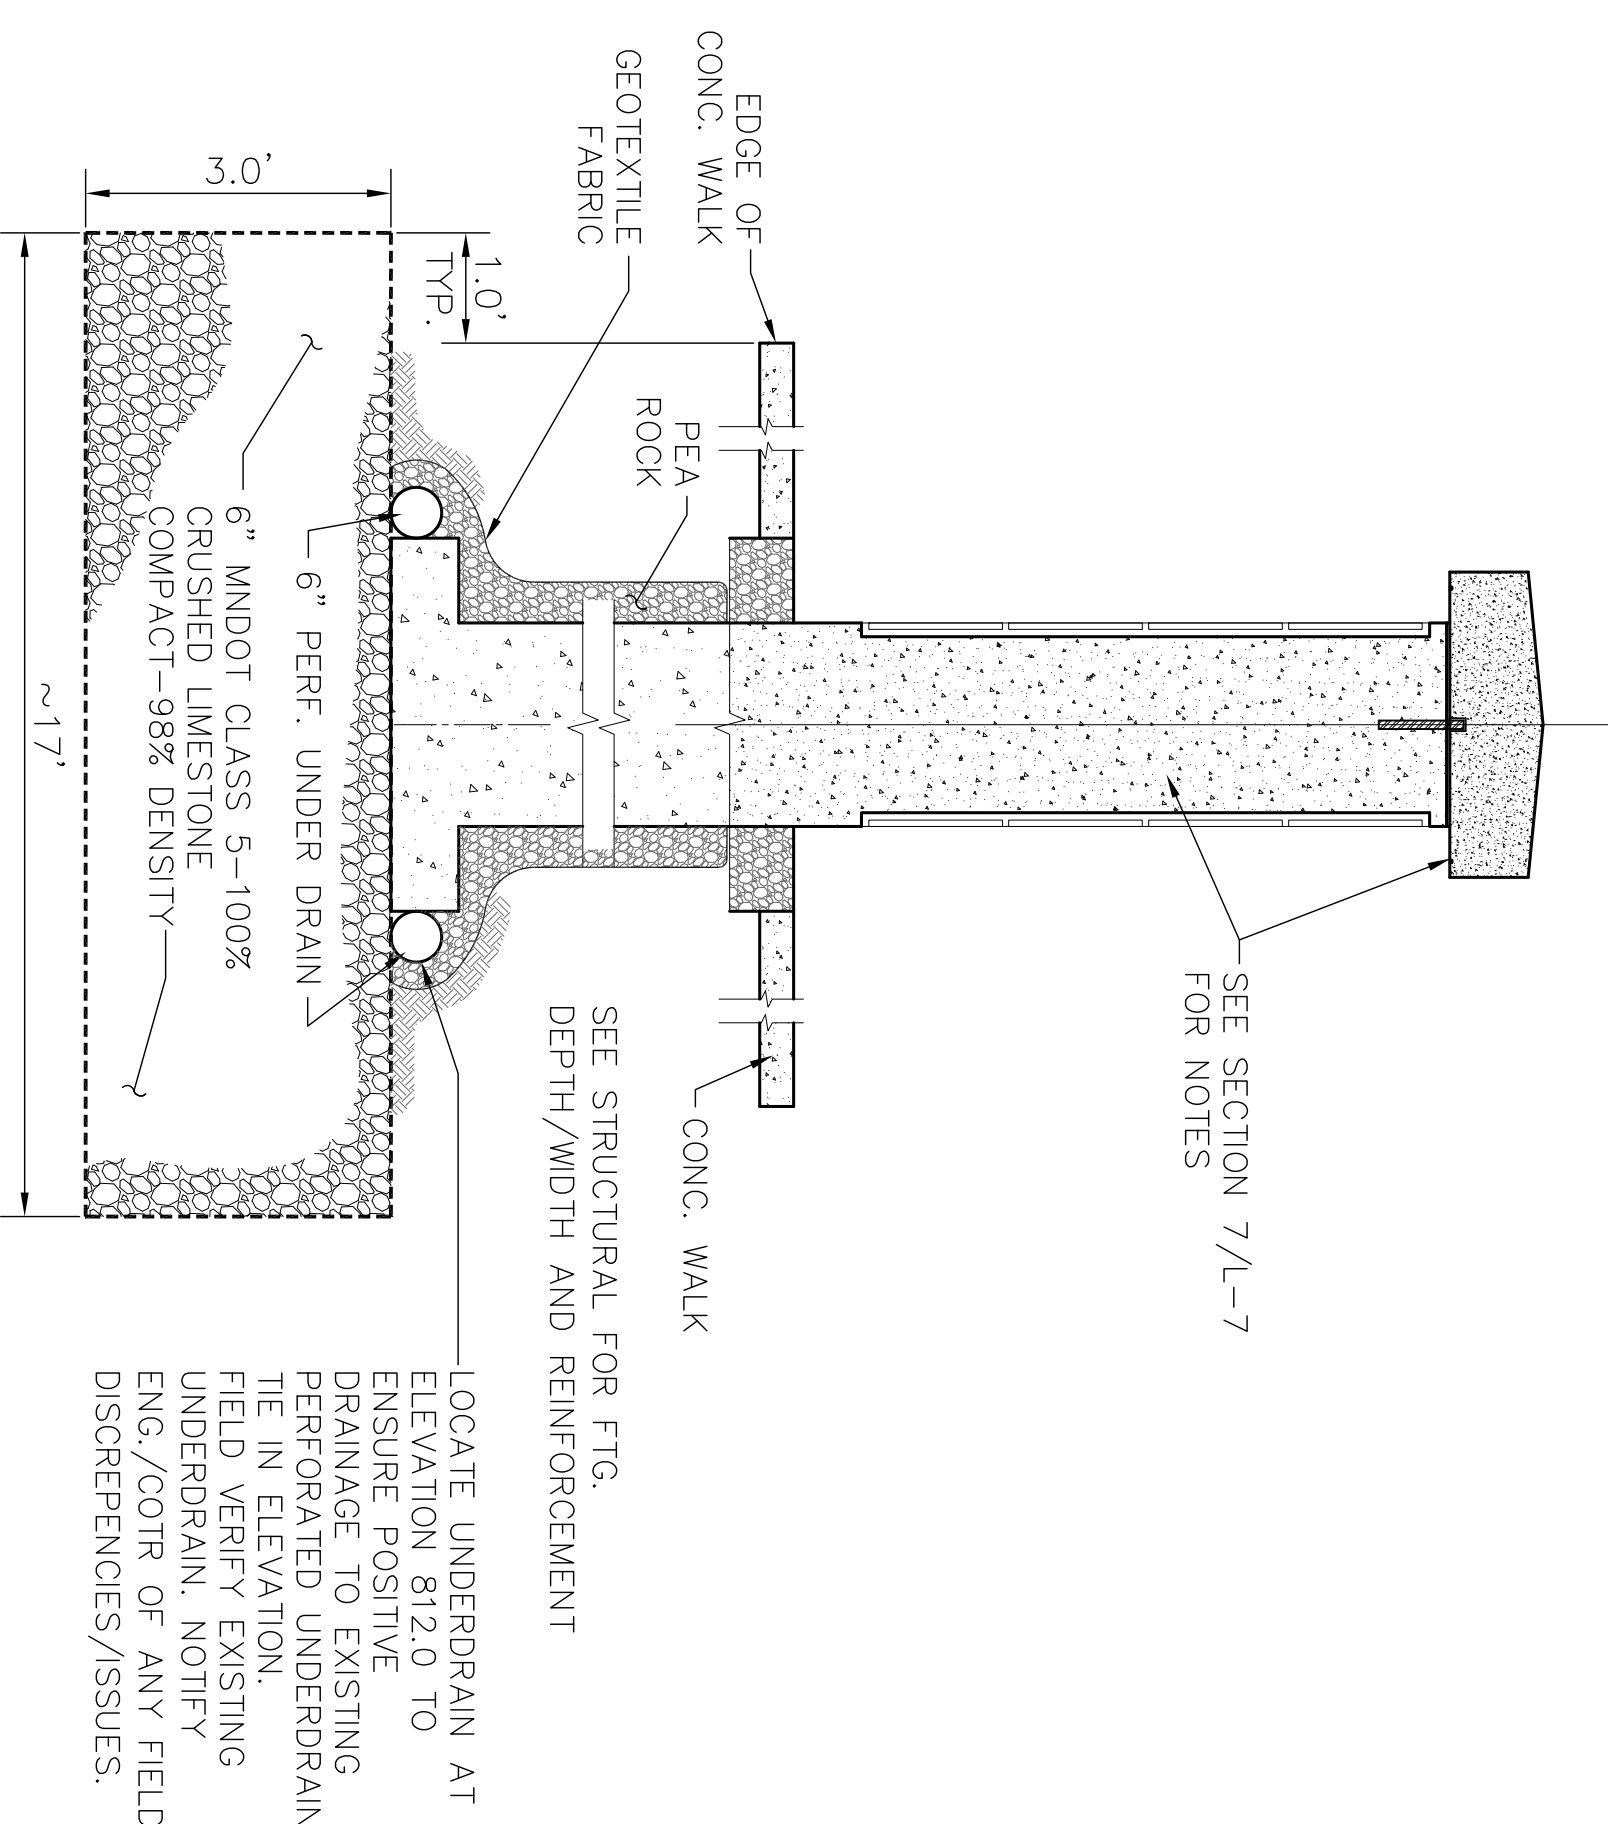

## OVER EXCAVATION DE IAL

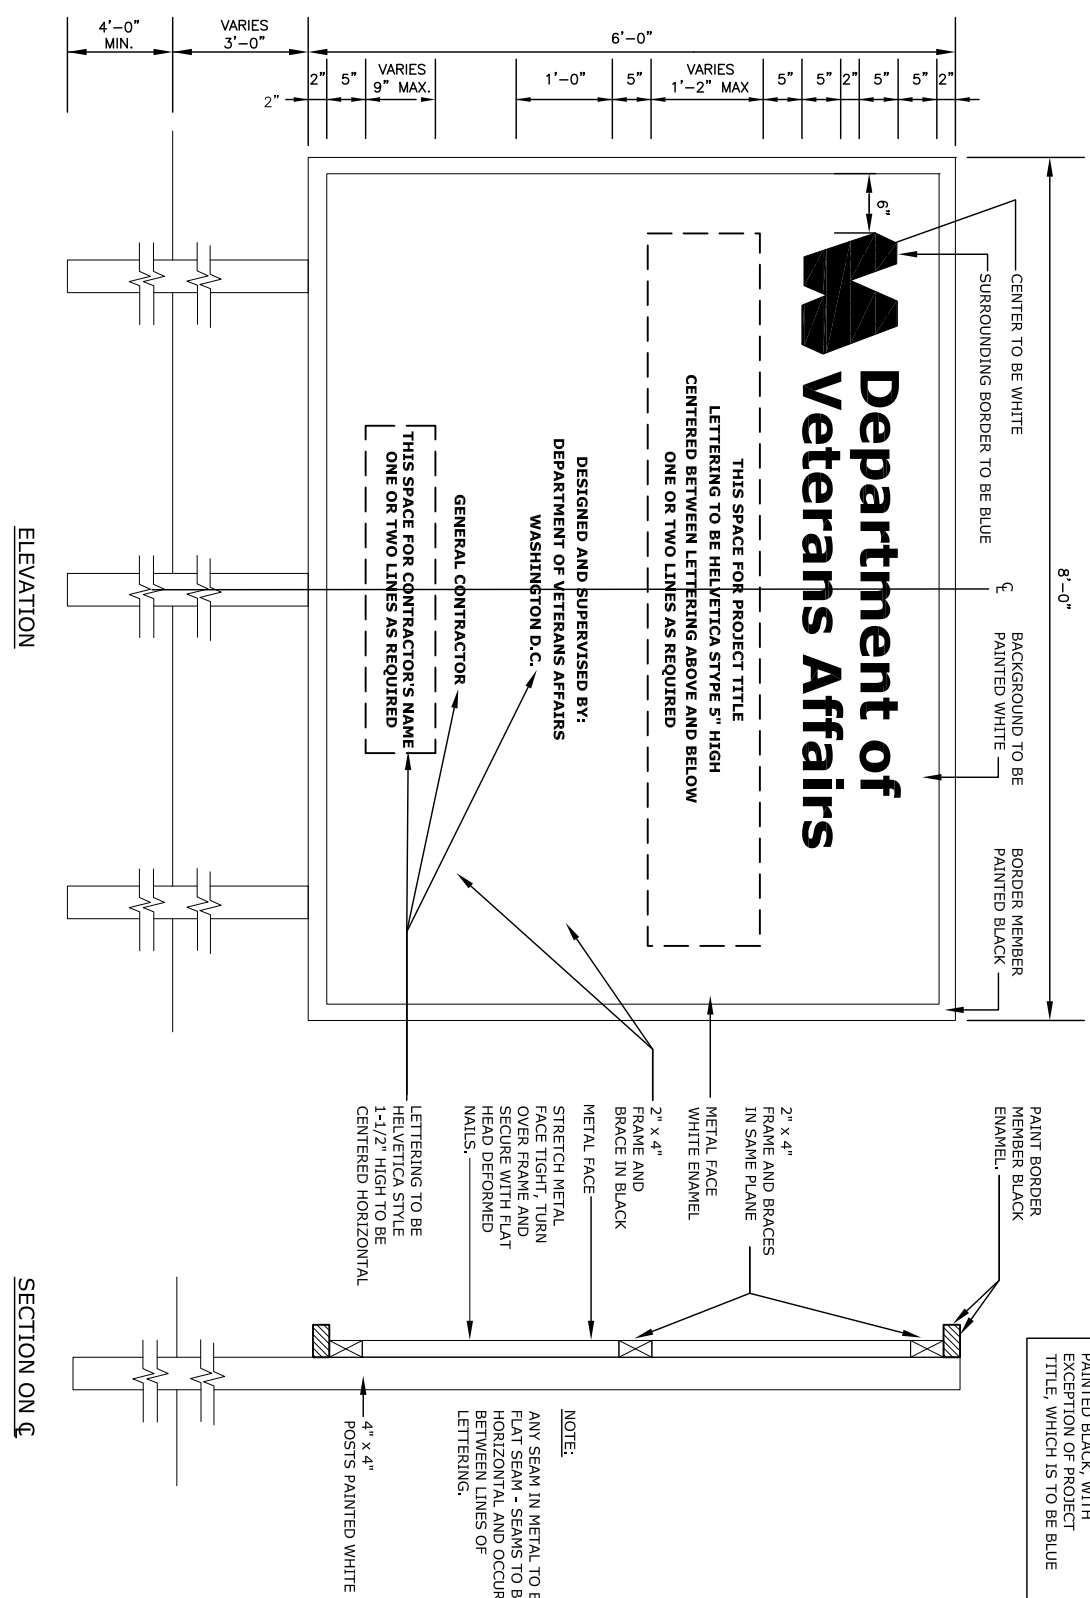


8 CONSTRUCTION SIGN



9 SAFELY SIGN

I HEREBY CERTIFY THAT THIS PLAN, SPECIFICATION, OR REPORT WAS PREPARED BY ME OR UNDER MY DIRECT SUPERVISION AND THAT I AM A DUTY LICENSED PROFESSIONAL ENGINEER UNDER THE LAWS OF THE STATE OF MINNESOTA.

PRINT NAME: MICHAEL B. BRANDVOLD P.E.

SIGNATURE: 

DATE: MARCH 15, 2011 LICENSE # 41258

**Anderson Engineering of Minnesota, LLC**  
 13805 1st AVENUE NORTH, SUITE 100, PLYMOUTH, MN 55441  
 TEL (763) 412-4000 FAX (763) 412-4090  
[www.ae-minn.com](http://www.ae-minn.com)



NATIONAL  
CEMETERY  
ADMINISTRATION

Drawing Title	Project Title			Date
DETAILS	FORT SNIELING NATIONAL CEMETERY MEMORIAL MARKER WALL			3-15-2011
	Building Number	Checked	Drawn	Project No.
Approved Director, Office of Construction Management	ISSUING NO.			
Approved Director, Project Management Service	Location	L-5		Page 8 of 20
	7601 34th AVENUE, SOUTH MINNEAPOLIS, MINNESOTA			