


# SKETCH 1

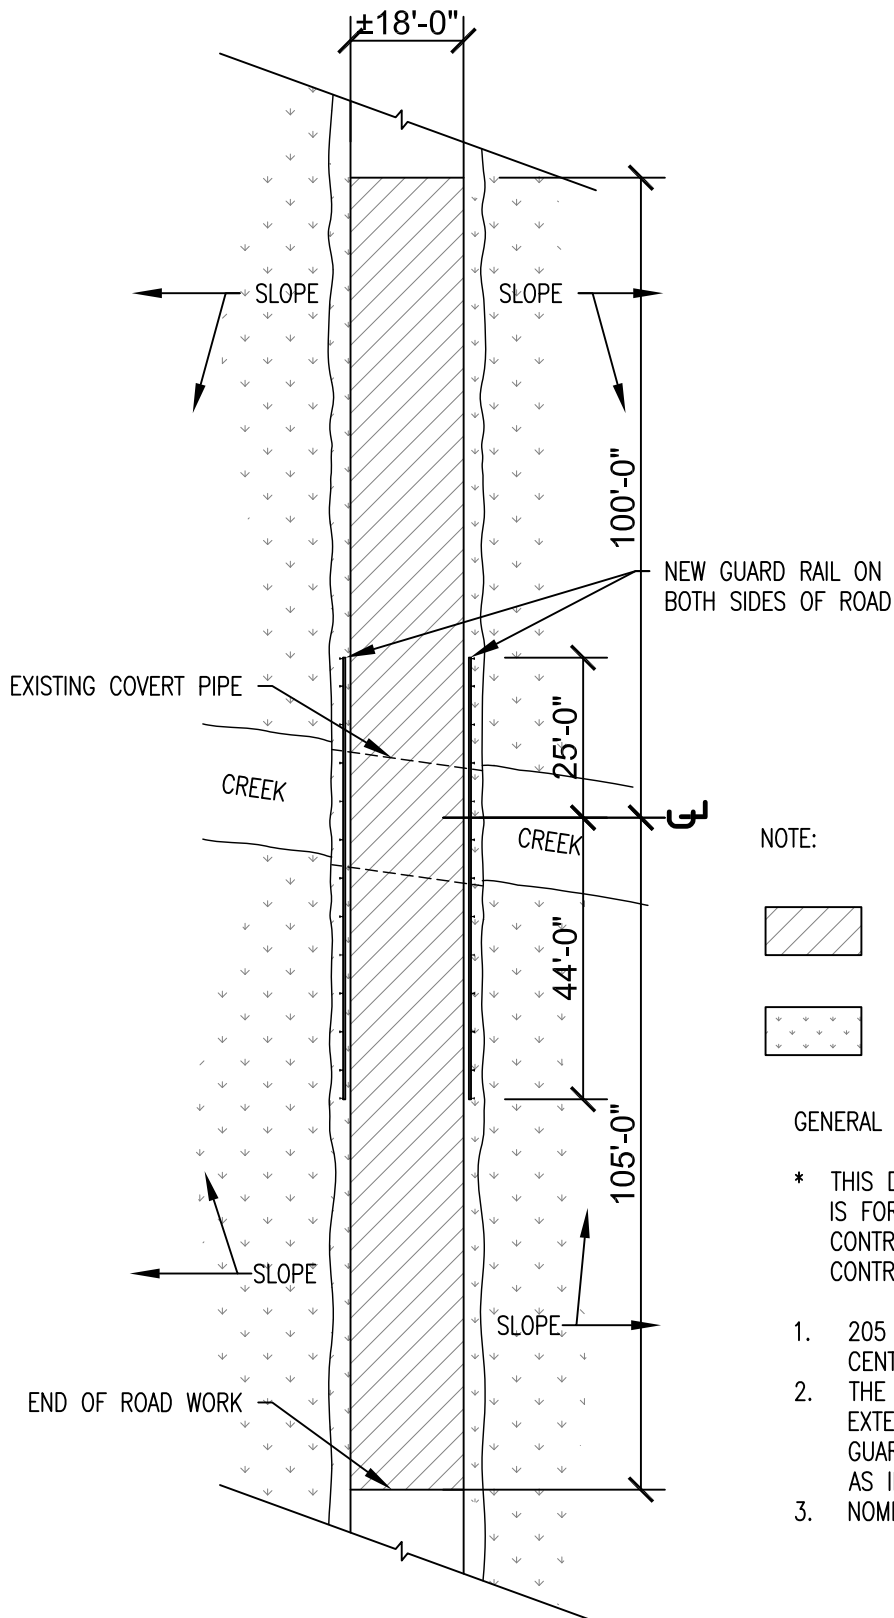

## NOTE:



APPROXIMATELY 3,700 SQ. FT. OF EXISTING ROAD TO BE DEMO AND REPLACE. FIELD VERIFY THE QUANTITY.



GRASS

## GENERAL NOTE:

- \* THIS DRAWING IS NOT A CONSTRUCTION DRAWING. IT IS FOR INFORMATION PURPOSE ONLY TO ASSIST THE CONTRACTOR TO PREPARE THEIR BID FOR THE CONTRACT PROPOSAL.
- 1. 205 FT OF ROAD SHALL BE REPLACED OFF OF CENTERLINE OF THE CREEK AS SHOWN.
- 2. THE GUARDRAIL SYSTEM IS BEING REPLACED AND EXTENDED FOR ADDITIONAL COVERAGE ± 69 FT OF GUARDRAIL ON EACH SIDE OF THE CULVERT PIPE AS INDICATED.
- 3. NOMINAL ROAD WIDTH OF THE ROAD IS 18 FT.