

ROOM LEGEND


No.	ROOM NAME
LL620	H.A.C.
LL621	STORAGE - EQUIP./FILE
LL623	OFFICE, CLERK
LL636	OFFICE, CLERK/TRAINEE
LL637	OFFICE, HOSPITAL FIRE/SAFETY
LL638	OFFICE, ENGINEERING
LL639	CONFERENCE
LL640	OFFICE, PLANNING ENGINEER
LL641	TOILET - STAFF
LL643	OFFICE, SECRETARY / WAITING
LL645	OFFICE, CHIEF
LL646	OFFICE, BIOMEDICAL ENGINEER
LL647	OFFICE, ASSIST. CHIEF
LL648	OFFICE, DATA PROGRAMMER
LL650	EQUIPMENT/TOOLS - ELEC. FL. MOUNT
LL651	OFFICE
LL670	DUST COLLECTOR ROOM
LL671	OFFICE
LL672	CARPENTRY - TOOLS FL. MOUNT
LL673	PLUMBING/ MACHINE ROOM
LL674	OFFICE
LL675	TOILET - STAFF
LL676	AIR CONDITIONING
LL677	OFFICE
LL678	BIOMED. ENG. RECEIVING/CLEANING
LL679	OFFICE
LL680	EQUIP. WASH - MANUAL
LL681	LOCKSMITH
LL682	ENG. STG./ A.C. ELEC.
LL685	OFFICE, SUPERVISOR - OPER
LL686	OFFICE, OPER. MAIL/DISTRIBUTION
LL687	OFFICE, SUPERVISOR - FEE SVCS
LL689	OFFICE, SUPERVISOR - OPER
LL691	OFFICE, SUPERVISOR
LL692	OFFICE, OPER. REPRODUCTION ROOM
LL693	OFFICE, ASSIST. CHIEF
LL695	OFFICE, CHIEF - MEDICAL RECORD
LL700	OFFICE, SUPERVISOR - MED. TRANS
LL712	OFFICE/OPEN PLAN, TRANSCRIPTION
LL738	MEDICAL INFO
LL740	OFFICE, GENERAL - FEE SVCS
LL750	OFFICE, PHYSICIAN
LL761	MEDICAL INFO - RECORD REVIEW
LL762	MEDICAL INFO - PHYS. WORKROOM
LL763	WAITING
LL764	RECEPTION
LL765	OFFICE, CONSULTATION ROOM
LL766	TOILET - STAFF
LL767	H.A.C.
LL768	ELEV. MACH. RM.
LL769	OFFICE, SUPERVISOR
LL770	OFFICE/OPEN PLAN, WORKING SPAC
LL771	STORAGE
LL772	STORAGE - MEDICAL RECORD
CLL89	CORRIDOR
CLL90	CORRIDOR
CLL91	CORRIDOR
CLL92	CORRIDOR
CLL93	CORRIDOR
CLL94	CORRIDOR

EXISTING SHEET - FOR REFERENCE ONLY

GENERAL NOTES:
ALL MANUAL DAMPERS ON SUPPLY
DUCTWORK LOCATED IN DISTRIBUTION
ZONE 5-4 HAVE NOT BEEN INSTALLED

FULLY PROTECTED BY AUTOMATIC SPRINKLER SYSTEM FINAL SUBMISSION NOT FOR CONSTRUCTION	
DEPARTMENTS - THIS DRAWING: 00230 ENGINEERING SERVICE 00246 MEDICAL ADMINISTRATION SERVICE	
Revisions	Date
SH&G Project No. 4999L	

SH&G
Smith, Hinchman & Grylls Associates, Inc.
Architects Engineers Planners
455 West Fort Street, Detroit, Michigan 48226
313/964-3000

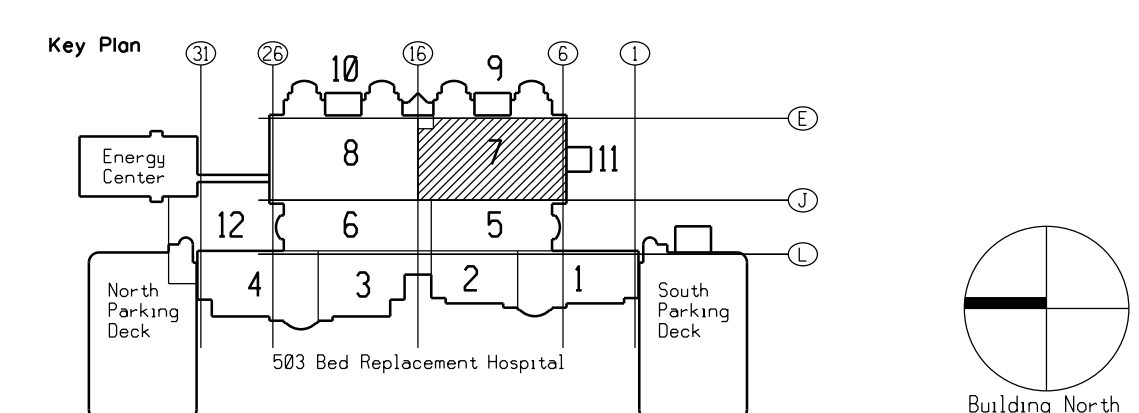

Drawing Title
**LOWER LEVEL PLAN
ZONE 7 - HVAC**
Scale: 1/8"=1'-0"
Approved Area Project Manager

Project Title
**503 BED REPLACEMENT
HOSPITAL**
Building Number
100
Location
Detroit, Michigan

Date
4/29-91
Project No.
553-080
DRAWING NO.
H5-L-7
Dwg. Of

**Veterans
Administration**