




**5 TYPICAL WALL GUARD BUMPER (WGB-1)**  
3" = 1'-0"

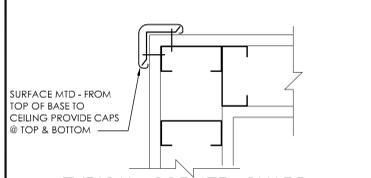


**6 TYPICAL CORNER GUARD - SURFACE (CG-1)**  
3" = 1'-0"

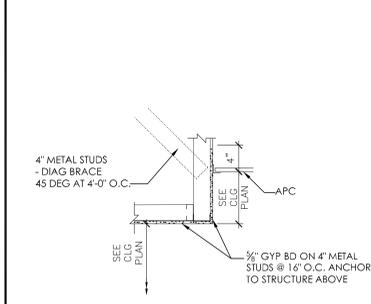


**7 SOFFIT DETAIL**  
3/4" = 1'-0"

 


**3 SOFFIT DETAIL**  
3/4" = 1'-0"

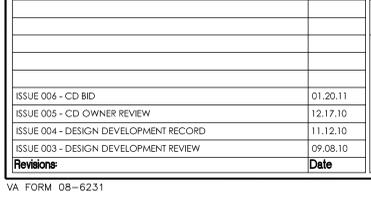


**1 TYPICAL THICKENED SLAB**  
3/4" = 1'-0"

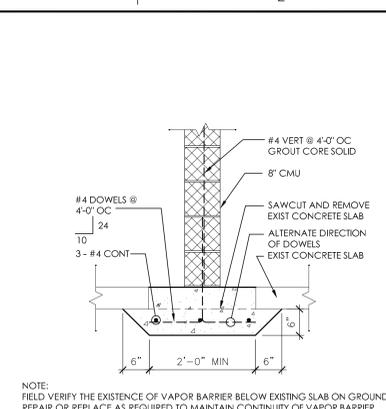


**2 TYPICAL SLAB REPLACEMENT**  
3/4" = 1'-0"

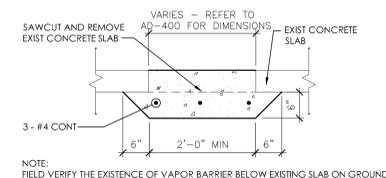


**2 TYPICAL SLAB REPLACEMENT**  
3/4" = 1'-0"

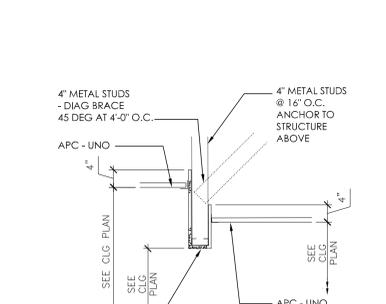


**7 SOFFIT DETAIL**  
3/4" = 1'-0"

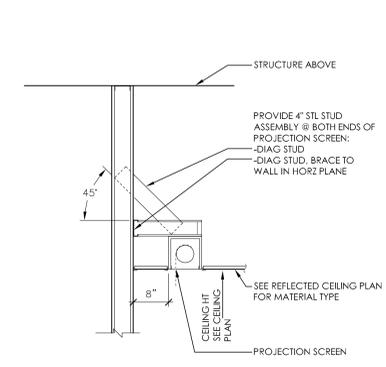

**3 SOFFIT DETAIL**  
3/4" = 1'-0"

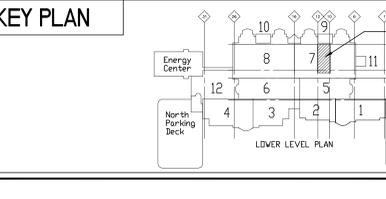

**4 CONCEALED PROJECTION SCREEN**  
3/4" = 1'-0"

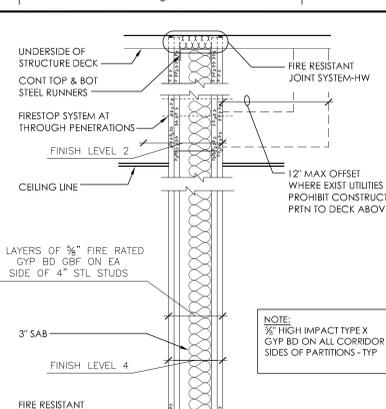

**P 2 HOUR FIRE RATED**  
1 1/2" = 1'-0"




**K FURRING**  
1 1/2" = 1'-0"




**M 1 HOUR FIRE RATED CMU PARTITION**  
1 1/2" = 1'-0"




**N SMOKE TIGHT CMU PARTITION**  
1 1/2" = 1'-0"

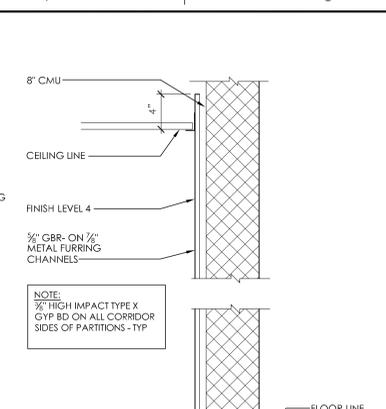


**D SMOKE TIGHT**  
1 1/2" = 1'-0"

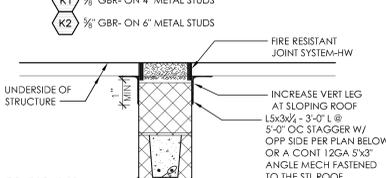


**E SOUND CONTROL**  
1 1/2" = 1'-0"

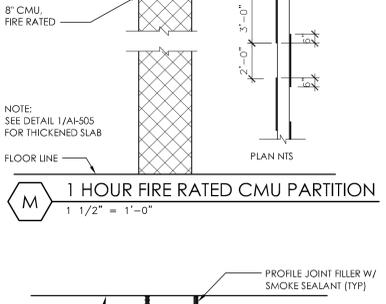


**F BULLET RESISTANT/SMOKE TIGHT**  
1 1/2" = 1'-0"

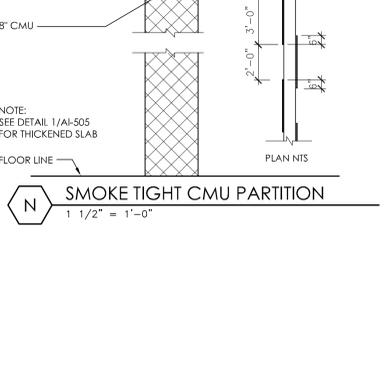


**C 1 HOUR FIRE RATED**  
1 1/2" = 1'-0"

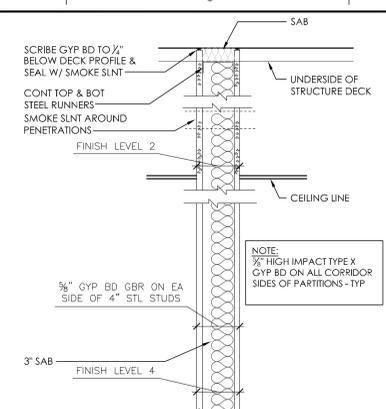


**A CHASE**  
1 1/2" = 1'-0"

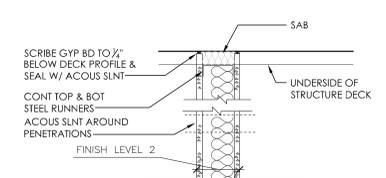


**B 4" ABOVE CEILING**  
1 1/2" = 1'-0"

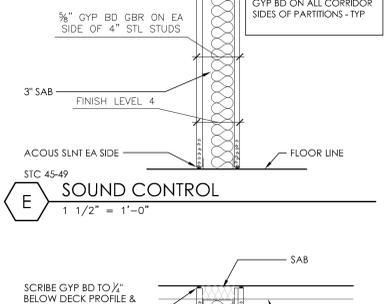


**C 1 HOUR FIRE RATED**  
1 1/2" = 1'-0"

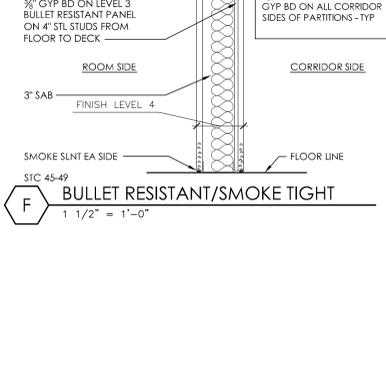


**C 1 HOUR FIRE RATED**  
1 1/2" = 1'-0"

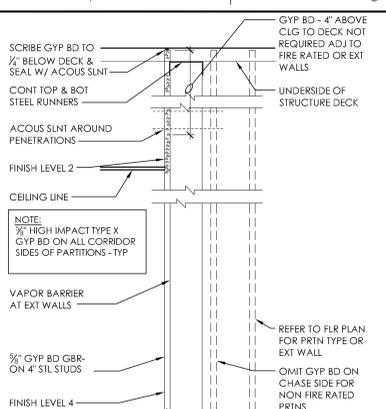


**A CHASE**  
1 1/2" = 1'-0"

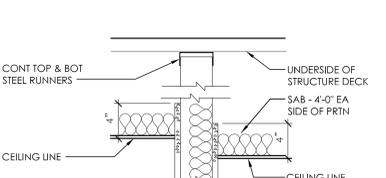

**B 4" ABOVE CEILING**  
1 1/2" = 1'-0"

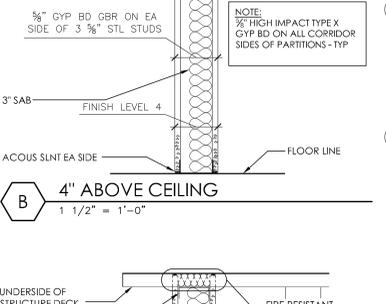

**C 1 HOUR FIRE RATED**  
1 1/2" = 1'-0"

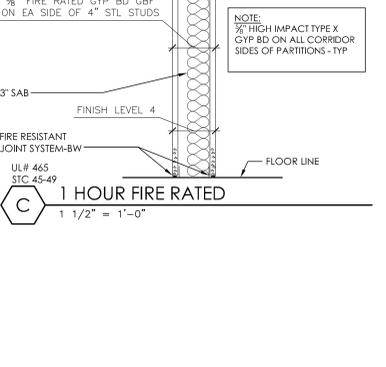




**C 1 HOUR FIRE RATED**  
1 1/2" = 1'-0"

**KEY TO PARTITION TYPES**  
EACH PARTITION IS INDICATED WITH EITHER:  
- A LETTER  
- A LETTER AND A NUMERIC MODIFIER  
- A LETTER, A NUMERICAL MODIFIER, AND AN ALPHABETIC MODIFIER


EXAMPLE - A2C  
LETTER INDICATES PARTITION TYPE  
NUMBER INDICATES MODIFICATION TO THE PARTITION TYPE  
LETTER INDICATES ADDITIONAL MODIFICATION TO THE PARTITION TYPE

**PARTITION TYPE GENERAL NOTES**

- USE PARTITION TYPE 'D' TYPICAL UNLESS ANOTHER TYPE IS NOTED.
- FOR CLARITY, PARTITION TYPES DO NOT INDICATE BASES AND FLOOR FINISHES. REFER TO ROOM FINISH SCHEDULE SHEET IN-400.
- PROVIDE THROUGH PENETRATION FIRE STOP SYSTEM AT FIRE RATED PARTITIONS, SHAFT WALLS, AND FLOOR OPENINGS. REFER TO SHEET G-404.
- FOR FIRE RESISTANT JOINT SYSTEM HEAD OF WALL DETAILS, REFER TO SHEET G-403.
- EXTEND FIRE RATED PARTITIONS TO EXTERIOR FACE OF BUILDING.
- CONSTRUCT FIRE RATED MASONRY PARTITIONS WITH CMU2 TYPICAL.
- PARTITIONS WITH TYPE INDICATORS ON BOTH SIDES OF THE PARTITION SHALL BE CONSTRUCTED TO SATISFY BOTH CONDITIONS INDICATED.

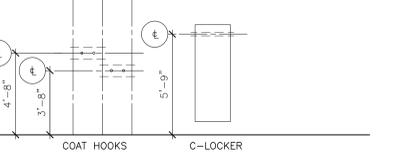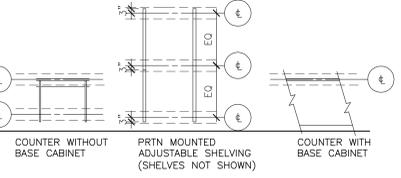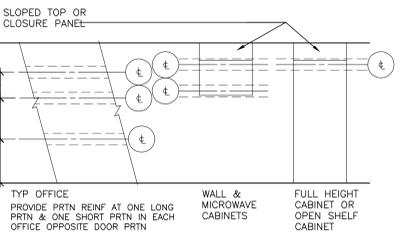

NOTES:  
1. SEE INTERIOR ELEVATIONS FOR DIMENSIONS, MOUNTING HEIGHT, AND CONSTRUCTION OF PARTITION MOUNTED COMPONENTS.  
2. PROVIDE CONTINUOUS BACKER PLATE FOR FULL WIDTH OF COMPONENT AND EXTENDING BEYOND COMPONENT TO NEXT ADJACENT VERTICAL STUD.

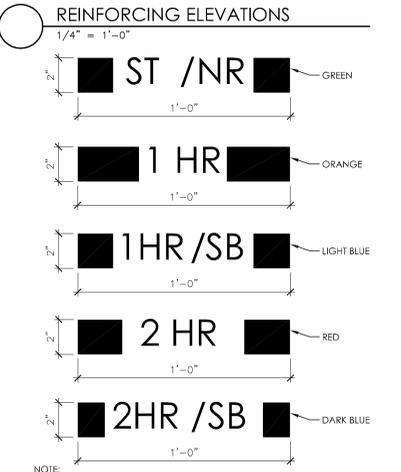


**ABOVE THE CEILING SPRAY PAINT IDENTIFICATION SYSTEM FOR RATED WALLS**  
3" = 1'-0"

**FULLY SPRINKLERED**

Office of Construction and Facilities Management  
Department of Veterans Affairs

| Revisions                             | Date     |
|---------------------------------------|----------|
| ISSUE 006 - CD BID                    | 01.20.11 |
| ISSUE 005 - CD OWNER REVIEW           | 12.17.10 |
| ISSUE 004 - DESIGN DEVELOPMENT RECORD | 11.12.10 |
| ISSUE 003 - DESIGN DEVELOPMENT REVIEW | 09.08.10 |

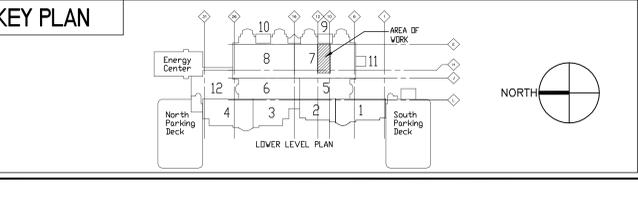

US DEPARTMENT OF VETERANS AFFAIRS  
JOHN D. DINGELL  
VA MEDICAL CENTER  
4646 JOHN R. STREET  
DETROIT, MI 48202

ARCHITECT/ENGINEERS:  
**Kahn**  
Albert Kahn Associates, Inc.  
Albert Kahn Building  
7430 Second Ave.  
Detroit, Michigan 48202-2798  
Albert Kahn Associates, Inc. is a member of the Albert Kahn Family of Companies. © 2007  
ALBERT KAHN JOB # 0388-00100

Drawing Title  
**PARTITION TYPES AND TYPICAL DETAILS**

Approved Project Director  
K.JAPOWICZ

Project Title  
**POLICE SERVICES RELOCATION**

Location  
**DETROIT, MICHIGAN**

Date  
01-20-2011

Checked  
P.PATEL

Drawn  
C.JO

Project Number  
**553-11-108**

Building Number  
**100**

Drawing Number  
**AI-505**  
Dwg. 13 of 50