


1

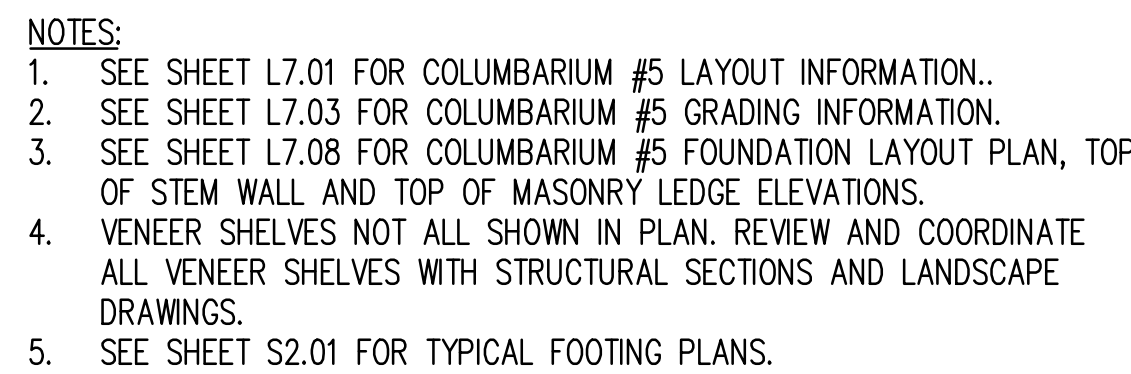

2

$$1'' = 10' - 0'$$
VA FORM 08-6231

Anderson Engineering of Minnesota, LLC  
13805 1st AVENUE NORTH, SUITE 100, PLYMOUTH, MN 55441  
TEL (763) 412-4000 FAX (763) 412-4090  
www.ae-mn.com

**Aqua Engineering, Inc.**  
 *Innovative Water Solutions*  
 4803 Innovation Drive  
 Fort Collins, Colorado 80525  
 Phone (970) 229-9668  
 FAX (970) 226-3855

**JJR** landscape architecture  
planning  
urban design  
civil engineering  
environmental science


JJR, LLC  
110 MILLER AVENUE  
ANN ARBOR, MICHIGAN 48106  
734.662.4457 T 734.662.4457 F  
[www.jjr-us.com](http://www.jjr-us.com)

**RUSHING**  
Engineering - Essentials - Delivery

 **BLACKBIRD**



ALLEGIANCE  
GROUP, LLC

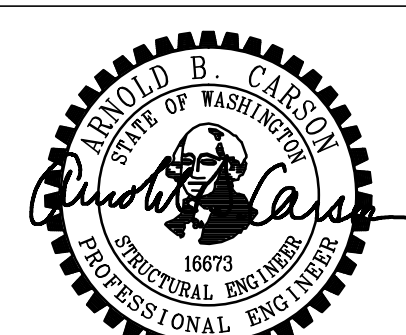

**kpff** Consulting Engineers  
1601 Fifth Avenue, Suite 1600  
Seattle, Washington 98101-3665  
(206) 622-5822 Fax (206) 622-8130

Approved: Project Director

KENT  
Date  
9-15-201

Checked	JCM
---------	-----

Draw	BLE
------	-----

Drawing Number	
----------------	--

Office of  
Construction  
and Facilities  
Management

