

1
CU-41

1
CU-41

Office of
Construction
and Facilities
Management

 Department of
Veterans Affairs

[illegible]

three inches

one and one half inches = one foot

one inch = one foot


three quarters inch = one foot

three eighths inch = one foot

one quarter inch = one foot

one eighth inch = one foot

one sixteenth inch = one foot

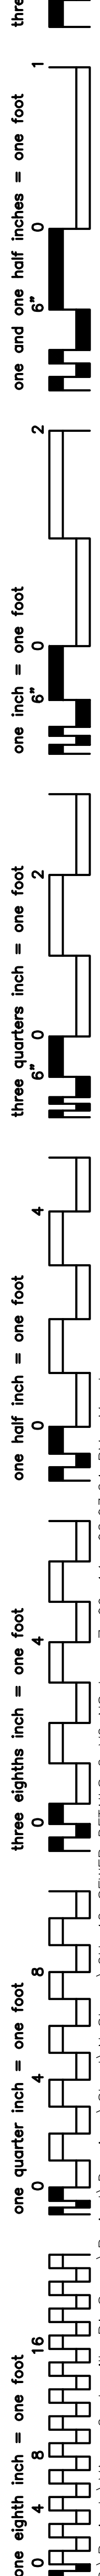

one eighth inch = one foot
0 4 8 16

one quarter inch = one foot
0 4 8

three eighths inch = one foot
0 4

one half inch = one foot
0 4


one inch = one foot
0 4

two inches = one foot
0 4

three quarters inch = one foot
0 4

one inch = one foot
0 4

one eighth inch = one foot
0 4 8 16

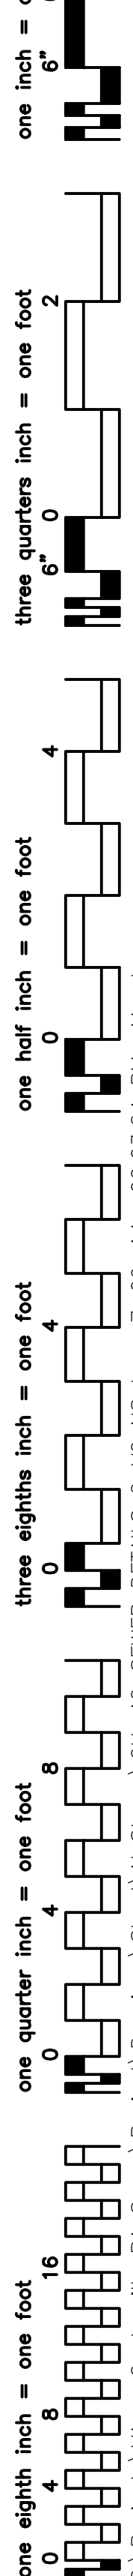

one eighth inch = one foot

0 4 8 16

one quarter inch = one foot

0 4 8

three eighths inch = one foot

0 4

one half inch = one foot




0

- one eighth inch = one foot
- 0 4 8 16
- one quarter inch = one foot
- 0 4 8
- three eighths inch = one foot
- 0 4
- one half inch = one foot
- 0


one eighth inch = one foot

one quarter inch = one foot


three eighths inch = one foot

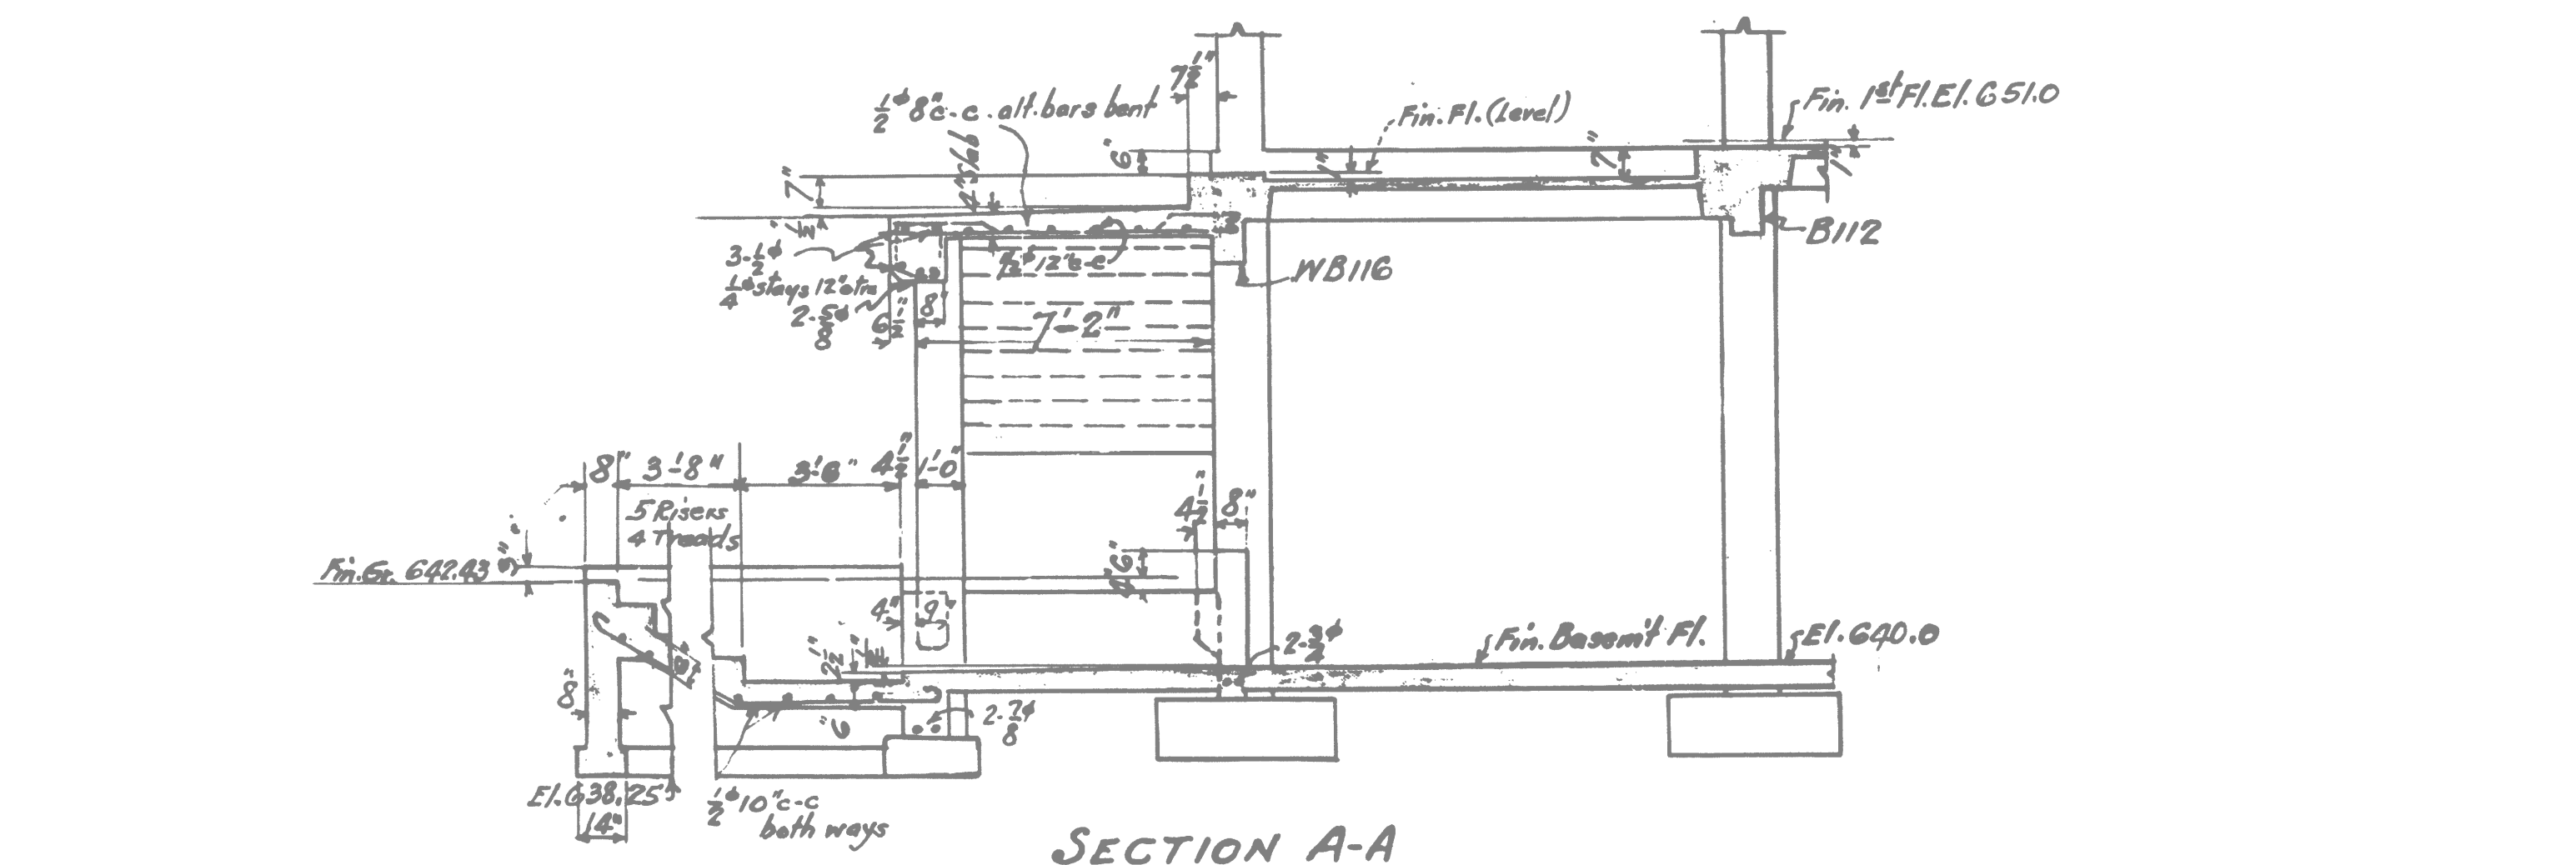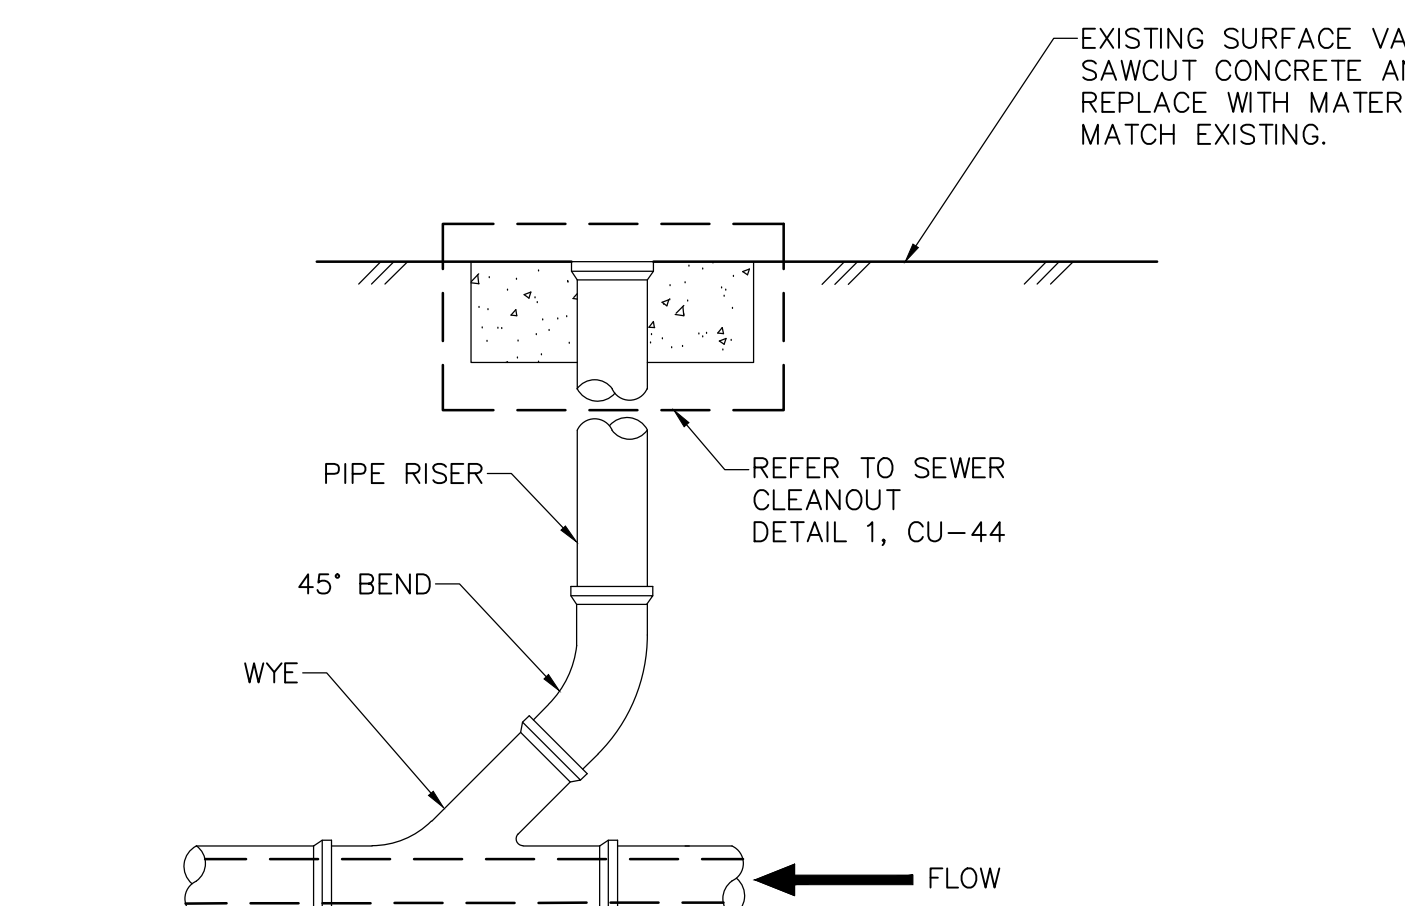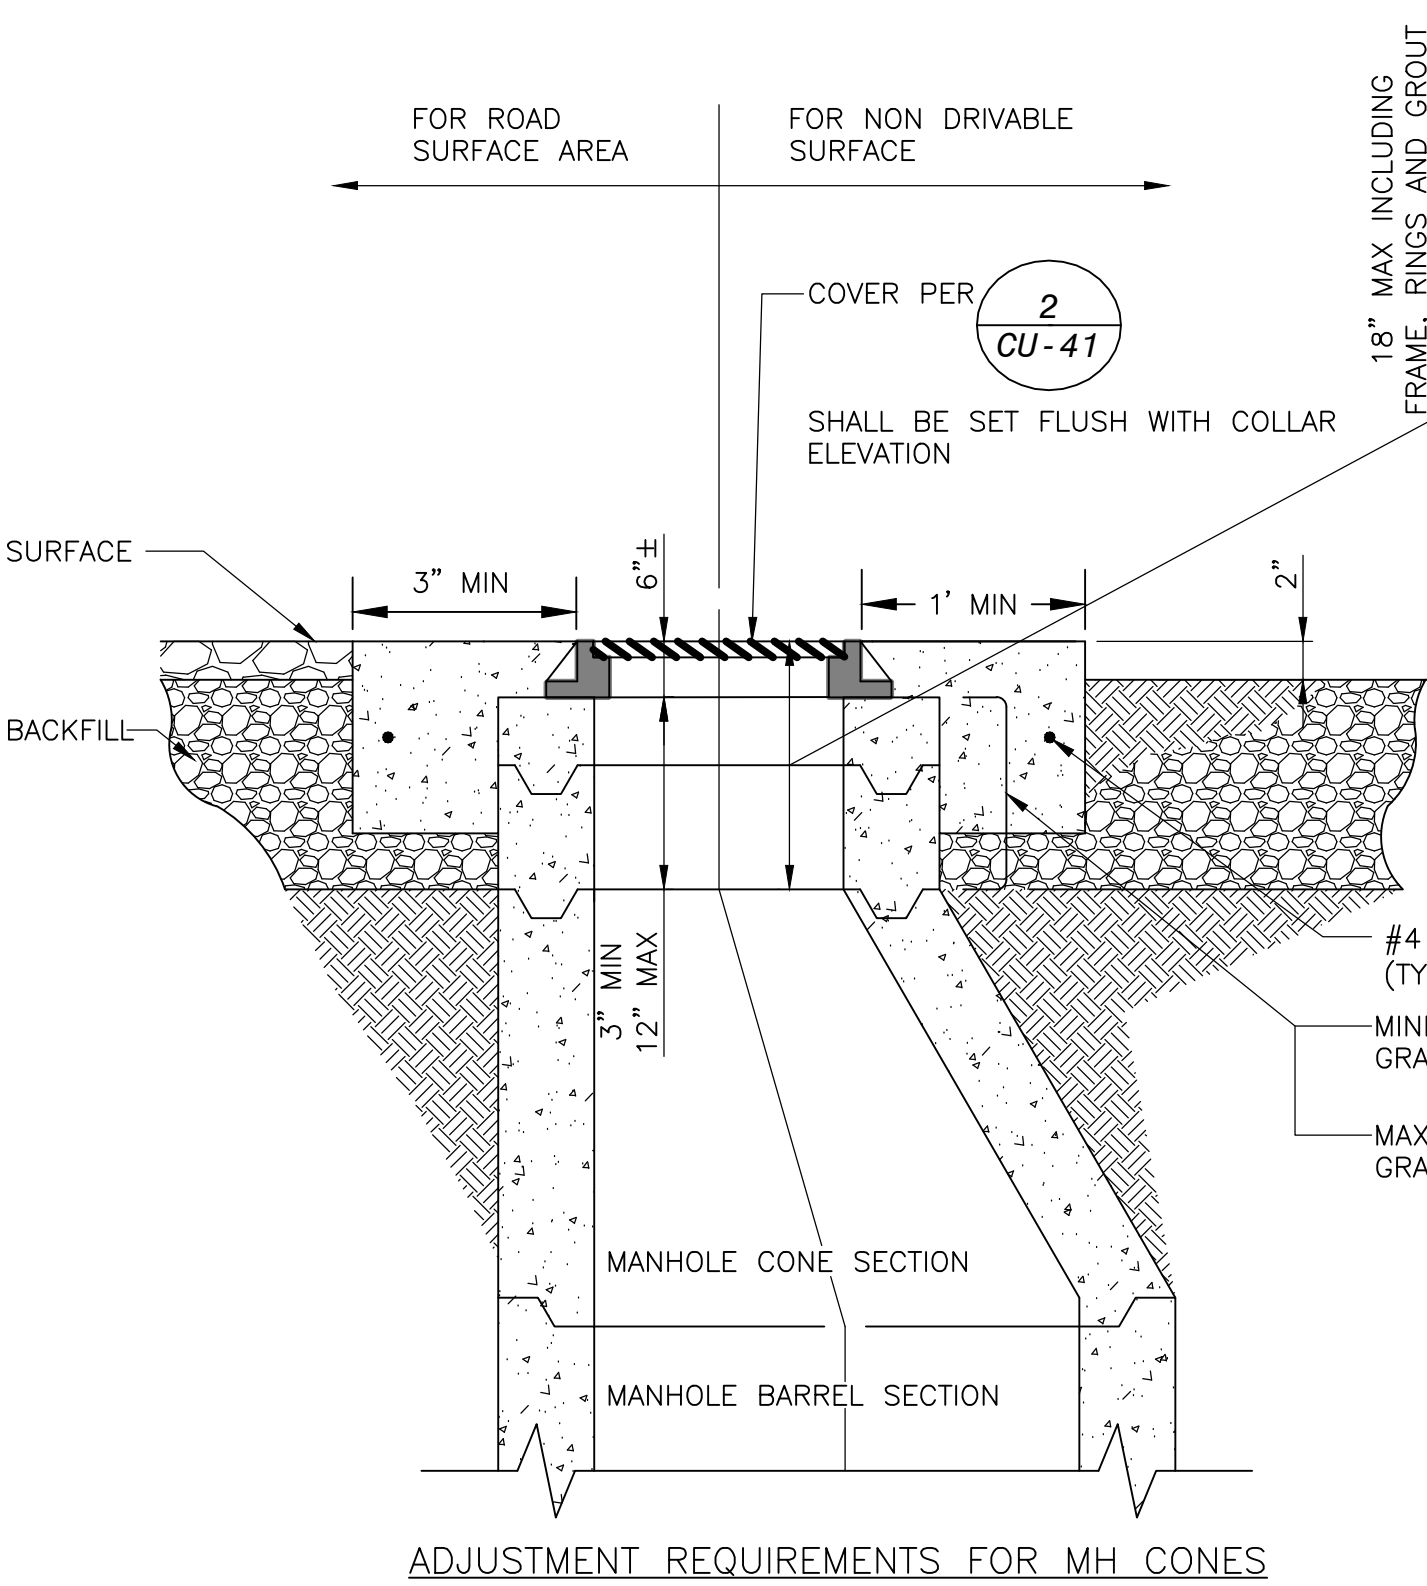


NOTE: AS-BUILT DETAIL COPIED FROM VA FILE FOLDER NO. 2A.
ELEVATIONS SHOULD NOT BE RELIED UPON.

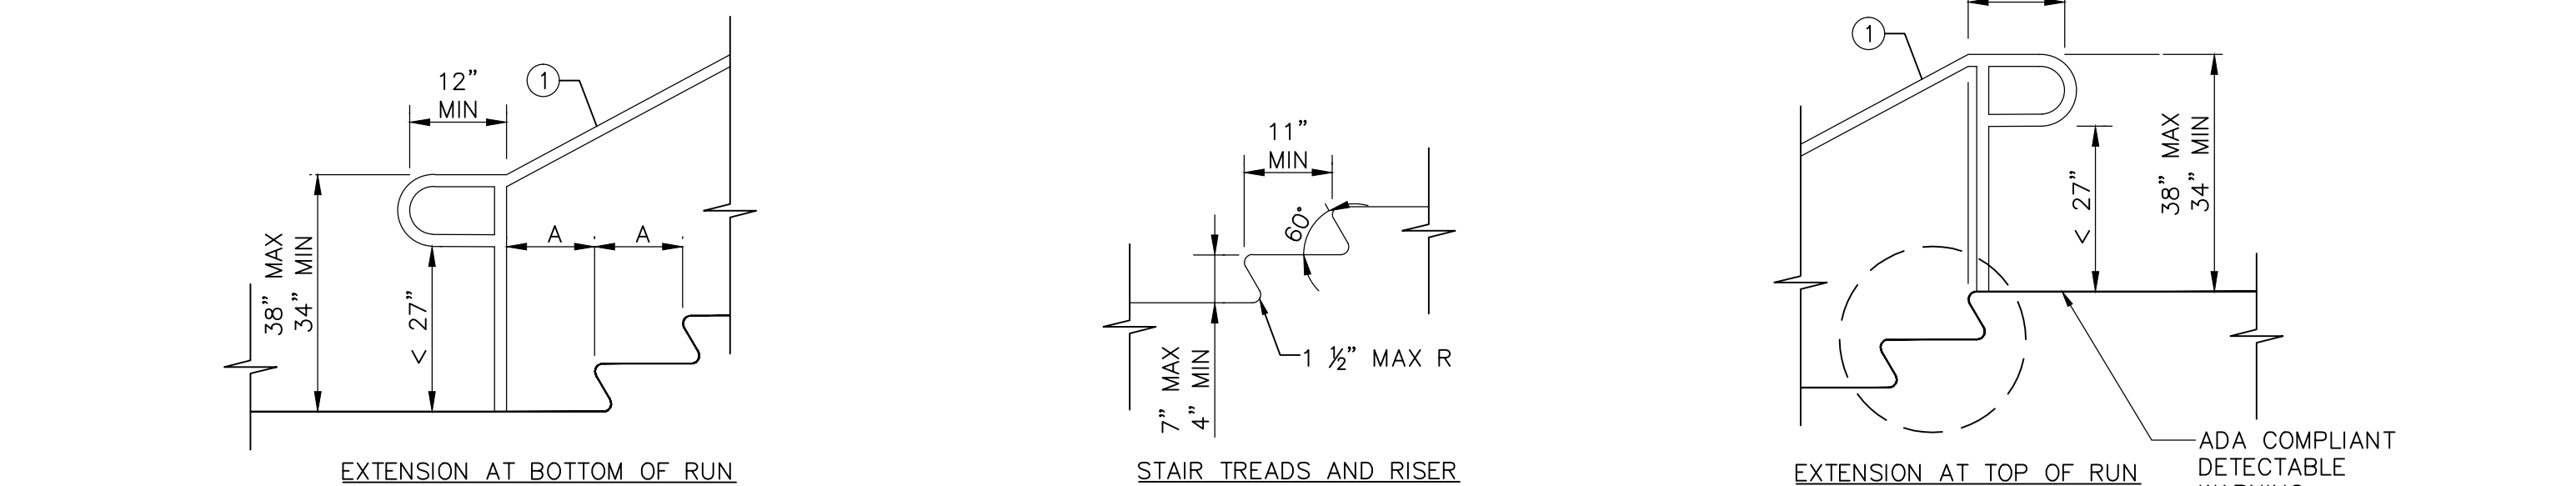

EXTENSION AT BOTTOM OF RUN STAIR TREADS AND RISER EXTENSION AT TOP OF RUN DETECTABLE WARNING

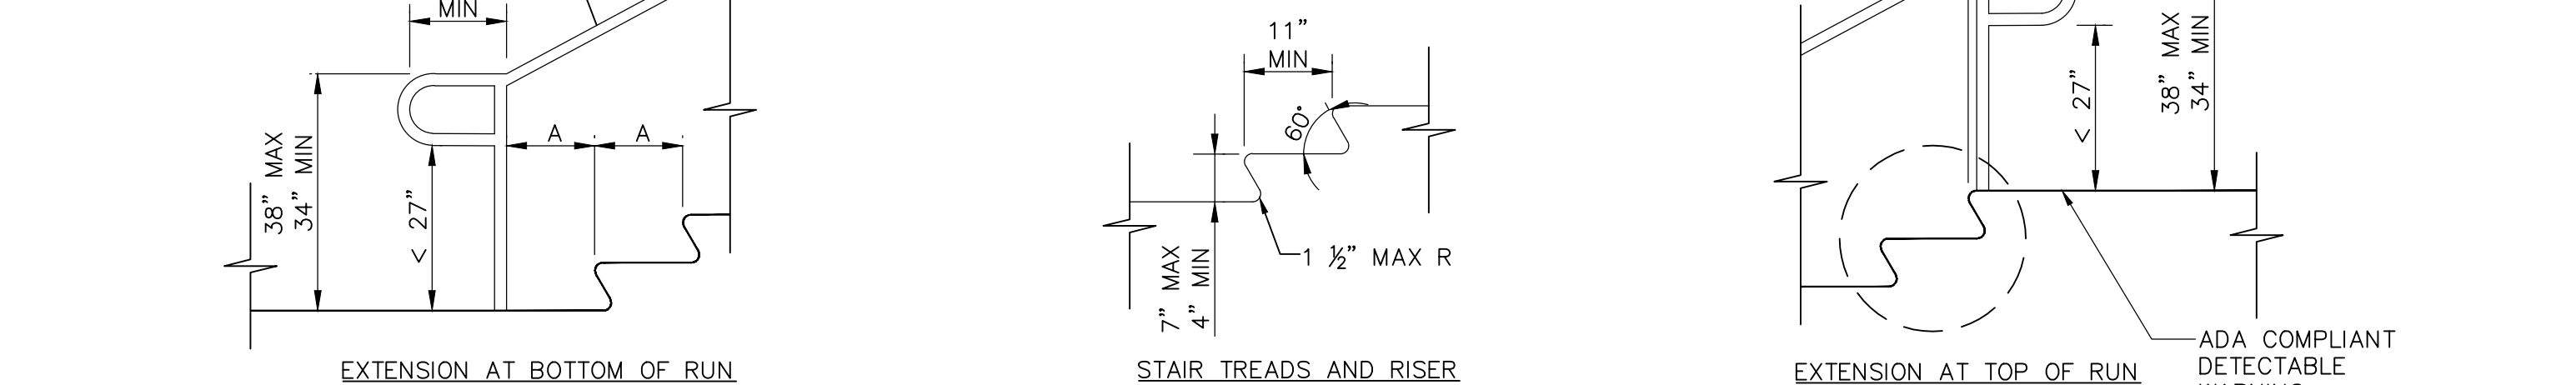


EXTENSION AT BOTTOM OF RUN STAIR TREADS AND RISER EXTENSION AT TOP OF RUN DETECTABLE WARNING

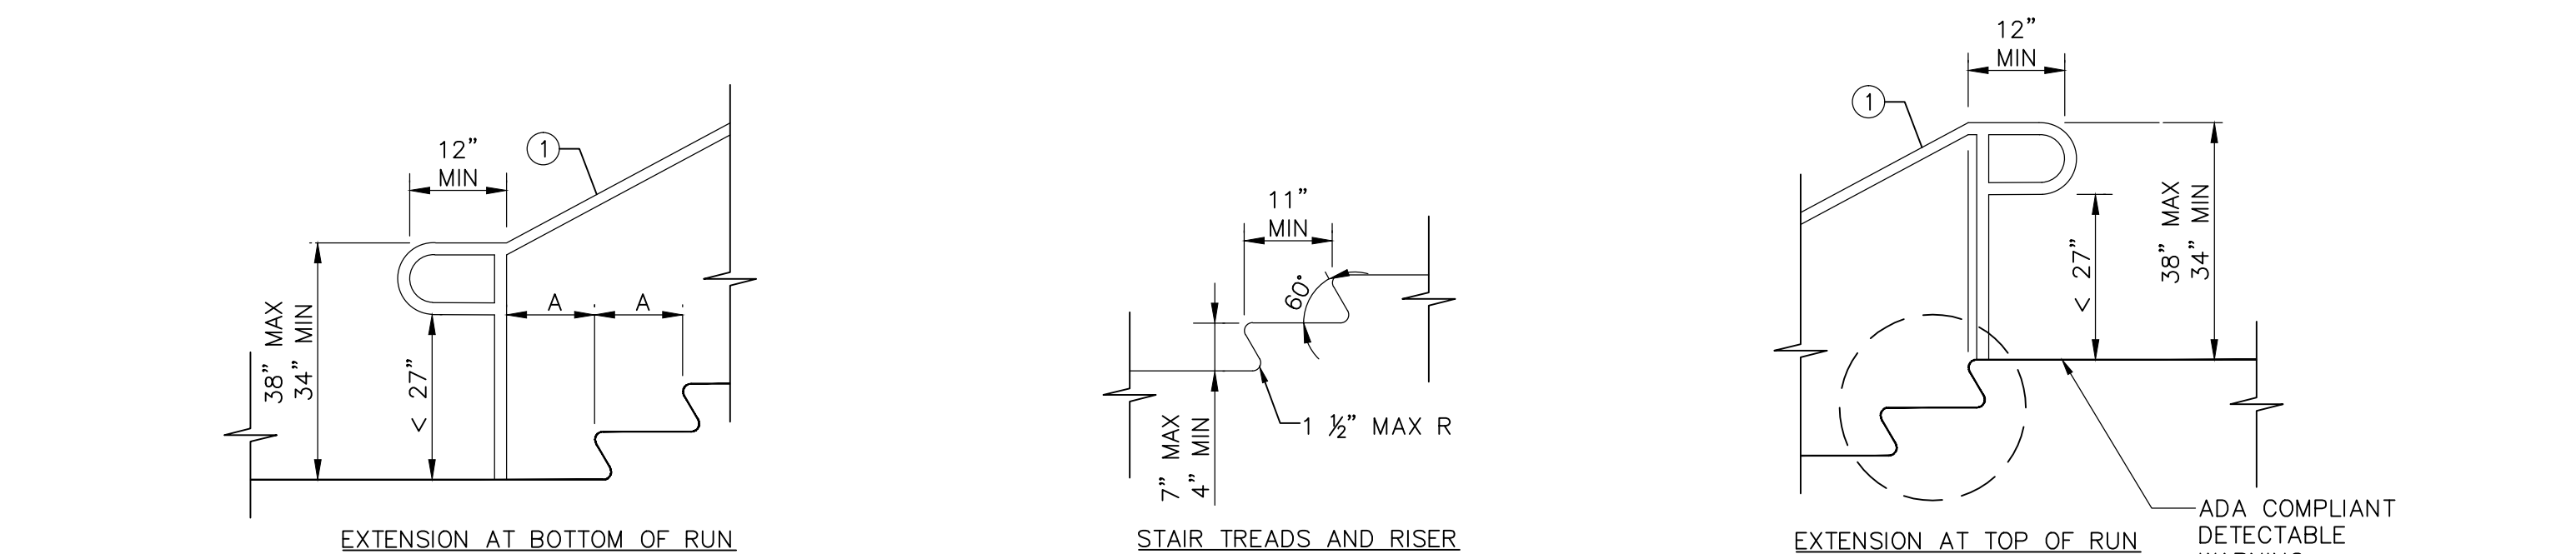

EXTENSION AT BOTTOM OF RUN STAIR TREADS AND RISER EXTENSION AT TOP OF RUN DETECTABLE WARNING

1. NUMBER OF POSTS, SPACING, AND CONNECTION DETAIL TO BE PROVIDED BY MANUFACTURERS IN ACCORDANCE WITH CURRENT ADA LOADING REQUIREMENTS, BUT TO BE NO LESS THAN 50 POUNDS PER LINEAR FOOT, OR 200 POUND MAXIMUM POINT LOAD. HANDRAILS TO MATCH EXISTING PERIOD, STYLE, MATERIAL AND COLOR.

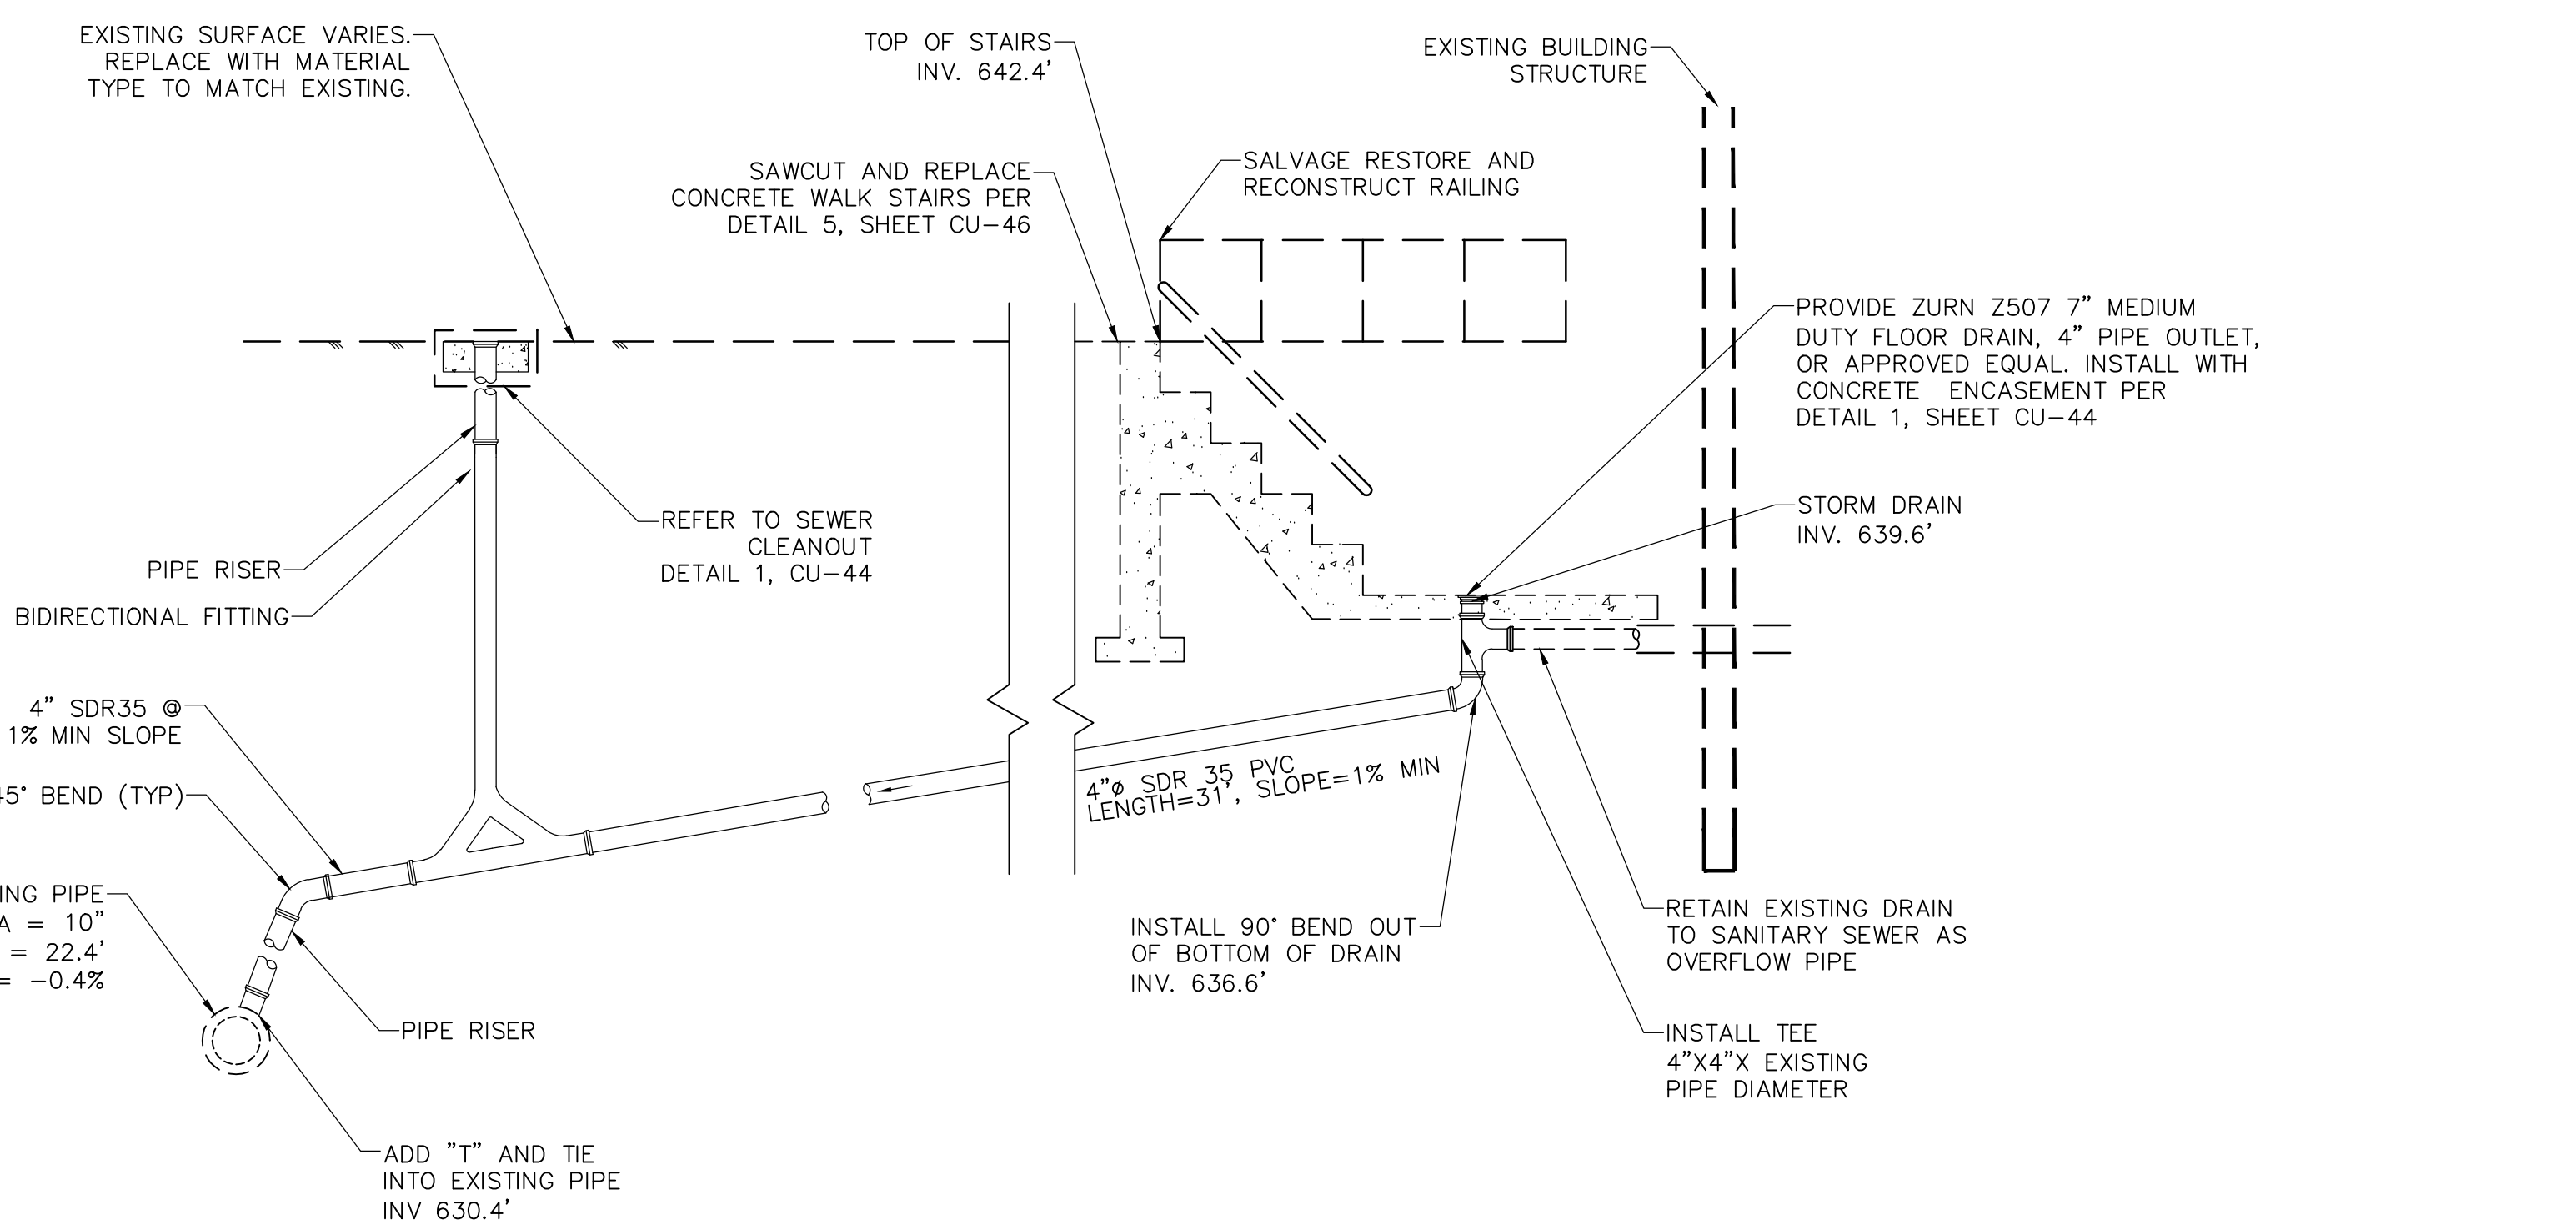


1. CONTRACTOR SHALL SUBMIT A PLAN FOR CONSTRUCTING STORM DRAIN. SHOP DRAWING SHALL BE DIMENSIONED AND SHALL SHOW REINFORCING STEEL IN ACCORDANCE WITH SECTION A-A.
2. IF STAIRS ARE DEMOLISHED THEY SHALL BE RECONSTRUCTED TO MATCH EX CONDITIONS AND MADE TO COMPLY WITH CURRENT ADA REQUIREMENTS AT NO ADDITIONAL COSTS TO OWNERS.
3. RAILING SHALL BE SALVAGED, RESTORED AND REUSED TO THE FULLEST EXTENT POSSIBLE, EXCEPT FOR REPLACEMENT NECESSARY TO ACHIEVE ADA COMPLIANCE.
4. IN THE PROVIDED SHOP DRAWING CONTRACTOR MAY USE PILOT TUBE CONSTRUCTION WITH COR APPROVAL. CONTRACTOR SHALL SUBMIT A TUNNELING PLAN FOR APPROVAL.

BLDG 4 STORM DRAIN DETAIL

NTS

4
CU-42

	</
--	--	----

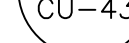

*LOCATED IN FIRST MANHOLE FROM TIE-IN. SOLID WALL
MUST BE BUILT BEFORE LAYING NEXT RUN OF PIPE.

Department of
Veterans Affairs




NTS

CU-4

[illegible]

--

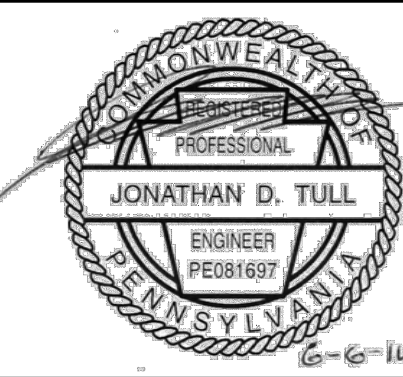


S&B CHRIST CONSULTING, LLC
 OPS RESEARCH & CIVIL/ENVIRONMENTAL ENGINEERING
 5580 S. FORT APACHE RD. #130
 LAS VEGAS, NV 89148
 OFFICE: (702) 202-6004 S&BCHRISTCONSULTING.COM

Approved: Medical Center Director

Dwg. 19 of 21

Office of
Construction
and Facilities
Management



