

ALTERNATE2 CASEWORK

1)Alternate 2- Refurbish existing stainless steel countertops to like new condition. Refurbish existing metal cabinets to like new condition with static paint. Modify existing cabinets to match new design. Install refurbished casework to match existing configuration.

DETAILSCHEDULE


PLEASE NOTE:

1) CABINETRY: CABINETRY MATERIAL WILL BE STAINLESS STEEL


2) TOILETS: AMERICAN STANDARD, OR EQUAL, WALL MOUNT, FLUSH VALVE, WHITE, LOW CONSUMPTION, ELONGATED BOWL, BARRIER FREE

3) TOILET ROOM ACCESSORIES:
STAINLESS STEEL, RECESSED COMBINATION PAPER TOWEL AND WASTE BIN - MATCH VA
STAINLESS STEEL, TOILET SEAT COVER DISPENSER - MATCH VA
STAINLESS STEEL, TOILET PAPER DISPENSER - MATCH VA
CHROME, FRAMED MIRROR - MACH VA


4) CERAMIC TILE:
TILE: CERAMICA MAGICA, GALLERY PITTI LIGHT BLUE
DESIGN: LISTELLO AT 5'-0". BRICK LAY BELOW LISTELLO, ON DIAGONAL ABOVE LISTELLO

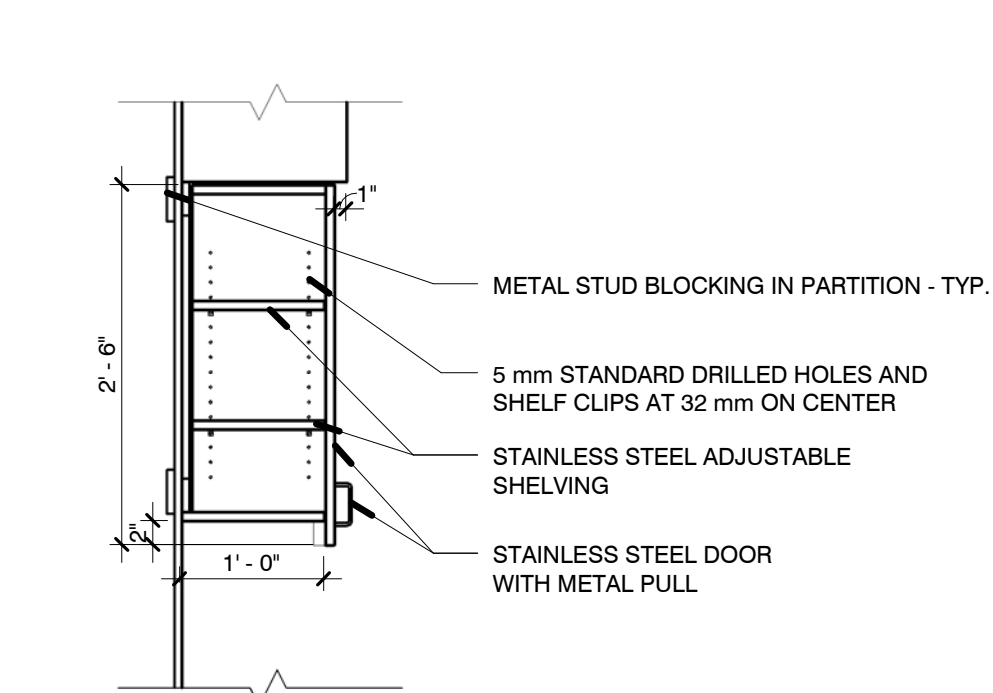


9.1 TYPICAL WALL CABINET
3/4" = 1'-0"

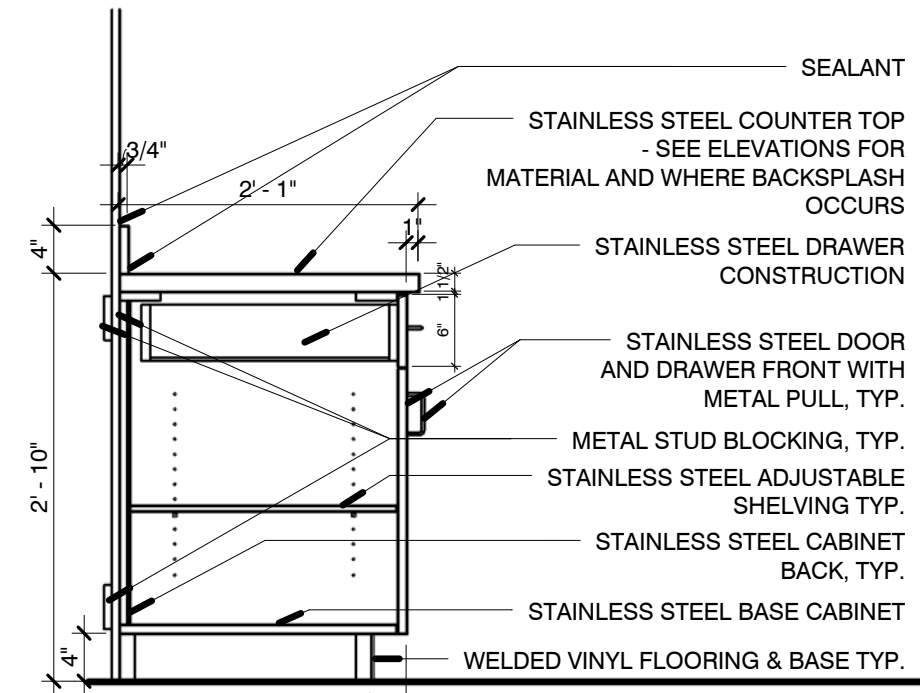


6 TYPICAL BASE CABINET
3/4" = 1'-0"

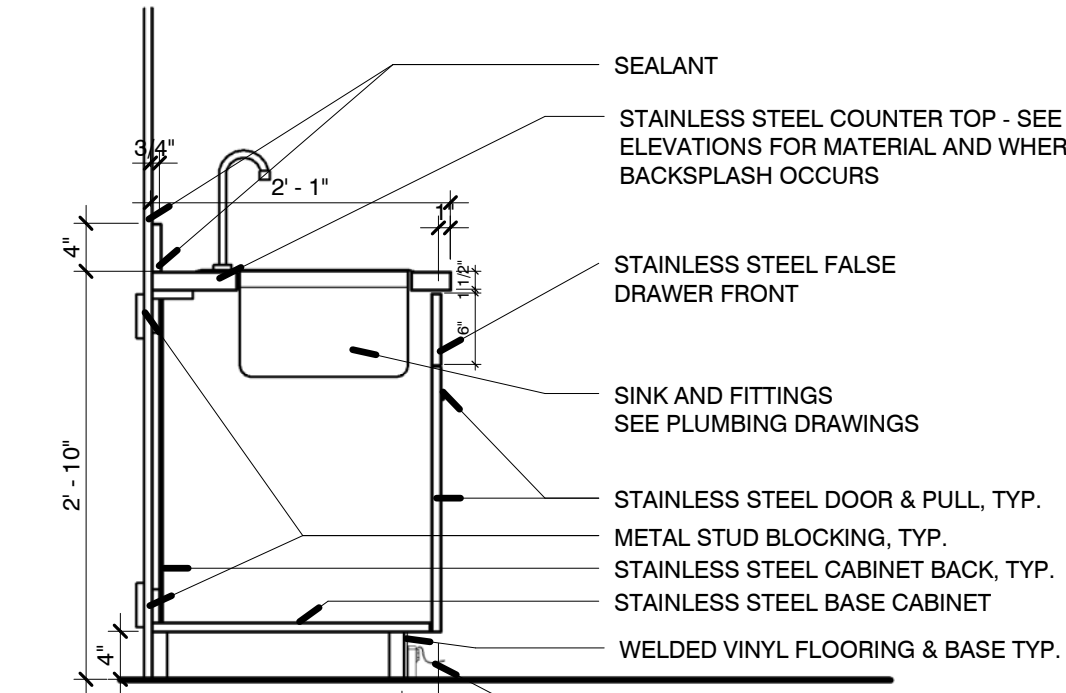


8 SINK BASE CABINET
3/4" = 1'-0"

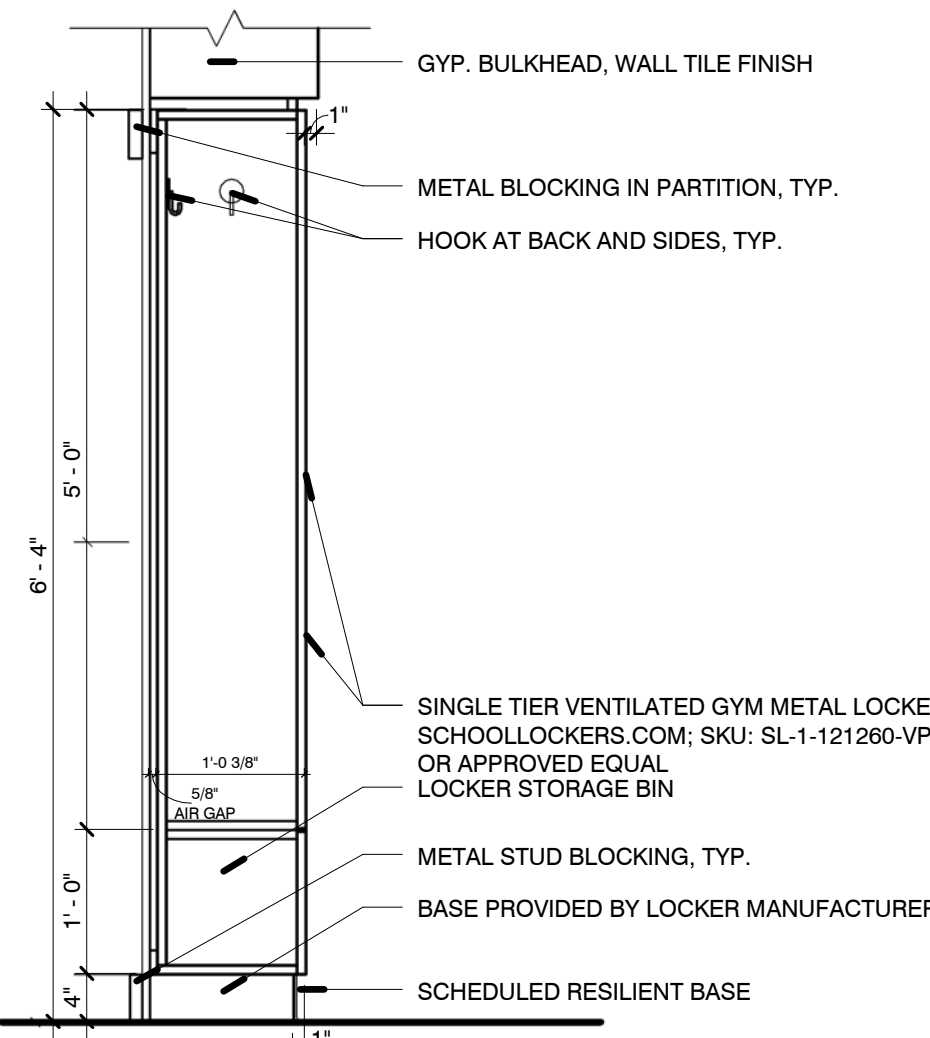


9 STAFF LOCKERS
3/4" = 1'-0"

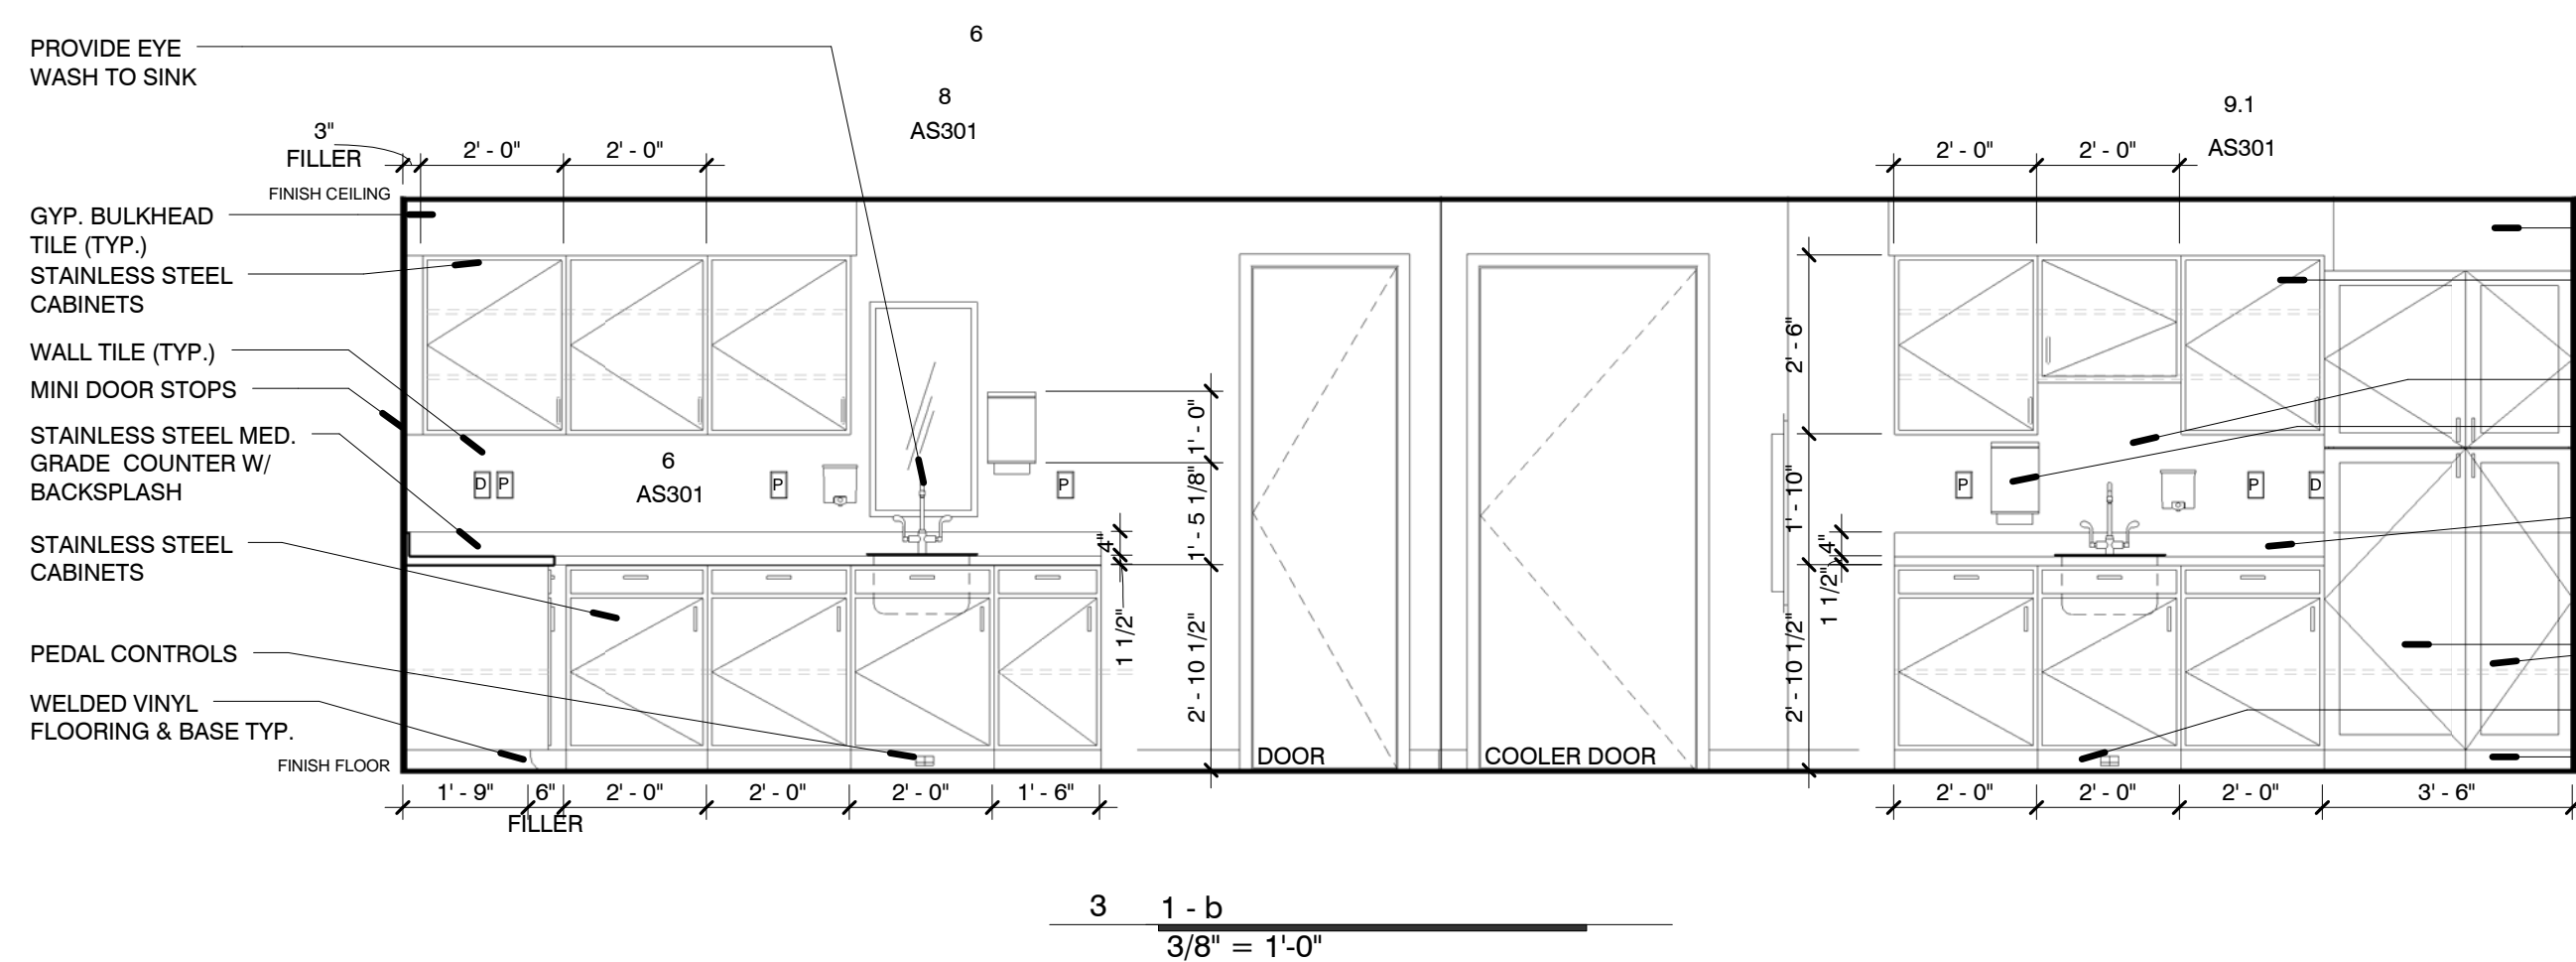

GYP. BULKHEAD TILE (TYP.)
STAINLESS STEEL CABINETS
WALL TILE (TYP.)
STAINLESS STEEL PAPER TOWEL DISP., MUST MATCH VA, ALL CONTRACTOR PURCHASED/INSTALLED
STAINLESS STEEL MED. GRADE COUNTER W/ BACKSLASH
STAINLESS STEEL CABINETS
PEDAL CONTROLS
WELDED VINYL FLOORING & BASE TYP.

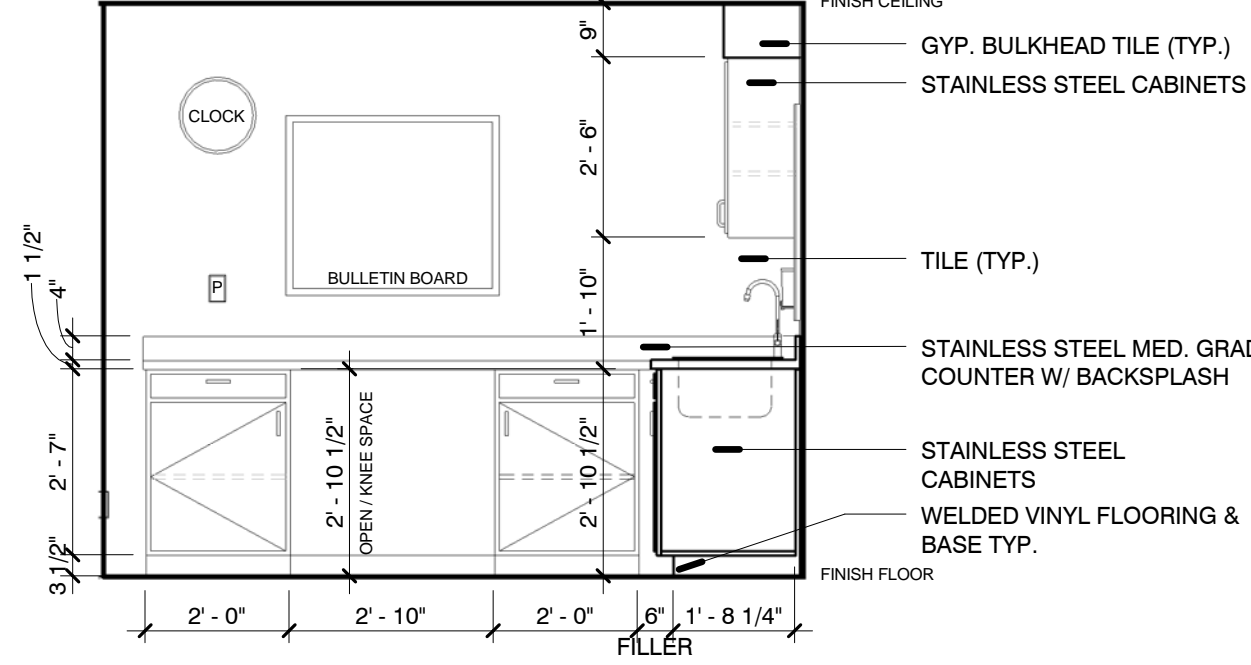


30 2-a
3/8" = 1'-0"

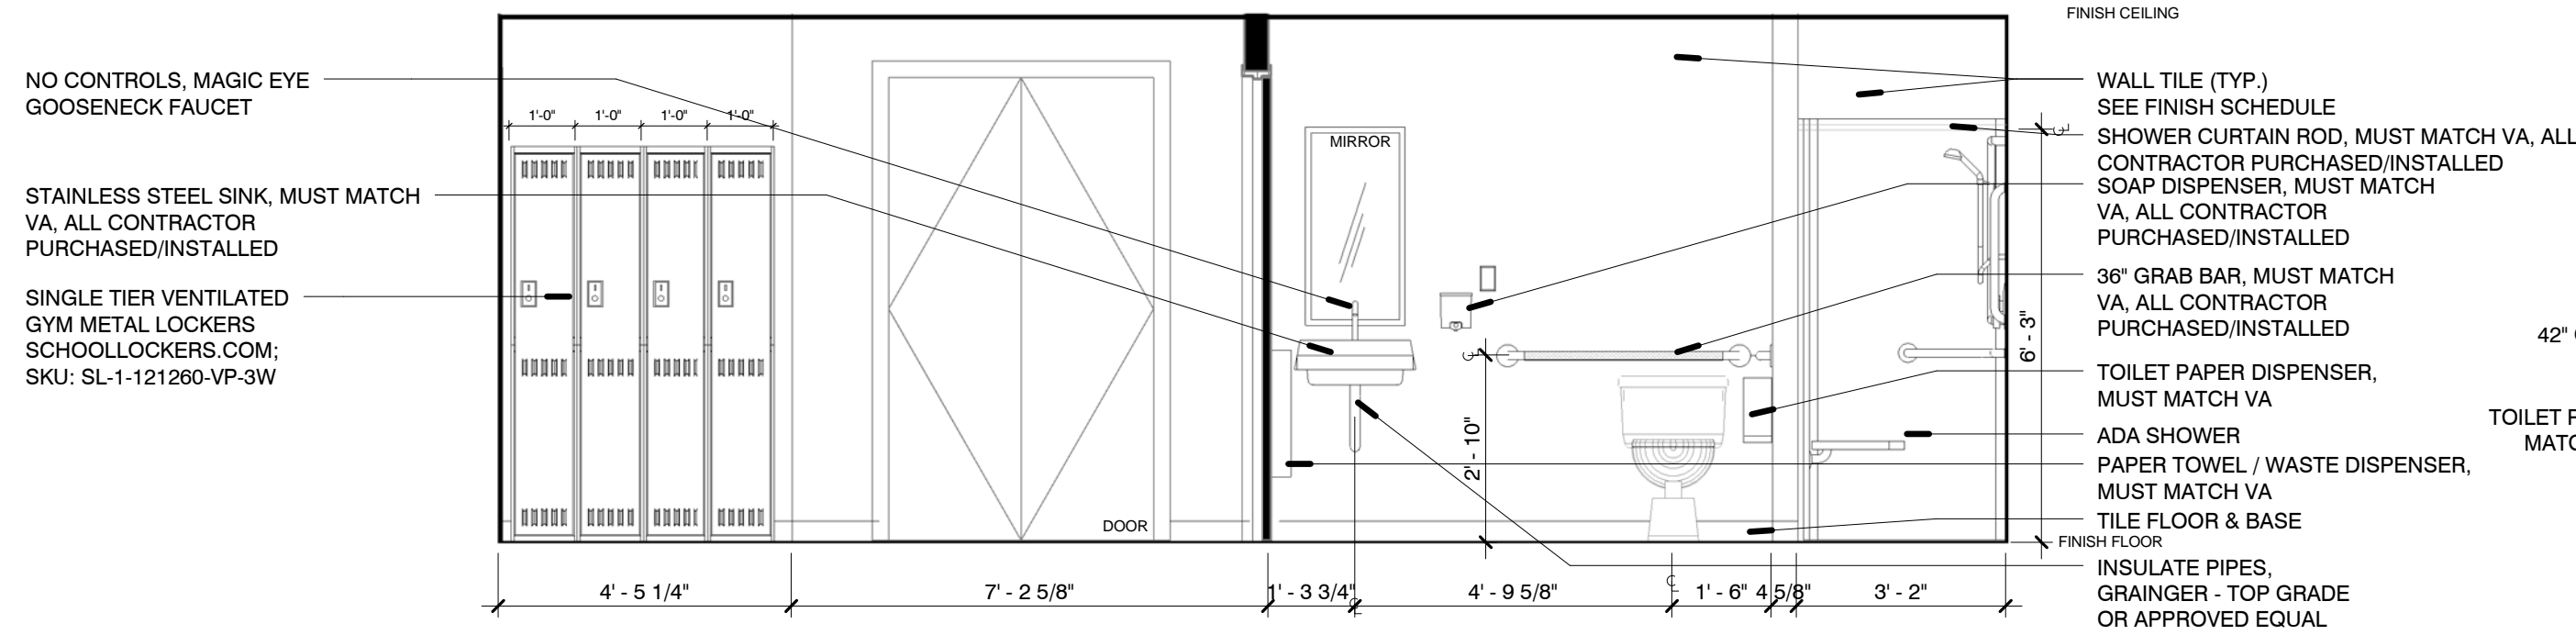

NO CONTROLS, MAGIC EYE GOOSENECK FAUCET
STAINLESS STEEL SINK, MUST MATCH VA, ALL CONTRACTOR PURCHASED/INSTALLED
SINGLE TIER VENTILATED GYM METAL LOCKERS SCHOOLLOCKERS.COM; SKU: SL-1121260-VP-3W

WALL TILE (TYP.)
SEE FINISH SCHEDULE
SHOWER CURTAIN ROD, MUST MATCH VA, ALL CONTRACTOR PURCHASED/INSTALLED
SOAP DISPENSER, MUST MATCH VA, ALL CONTRACTOR PURCHASED/INSTALLED
36" GRAB BAR, MUST MATCH VA, ALL CONTRACTOR PURCHASED/INSTALLED
TOILET PAPER DISPENSER, MUST MATCH VA
ADA SHOWER
PAPER TOWEL / WASTE DISPENSER, MUST MATCH VA
TILE FLOOR & BASE
INSULATE PIPES, GRAINGER - TOP GRADE OR APPROVED EQUAL

2 2-b
3/8" = 1'-0"

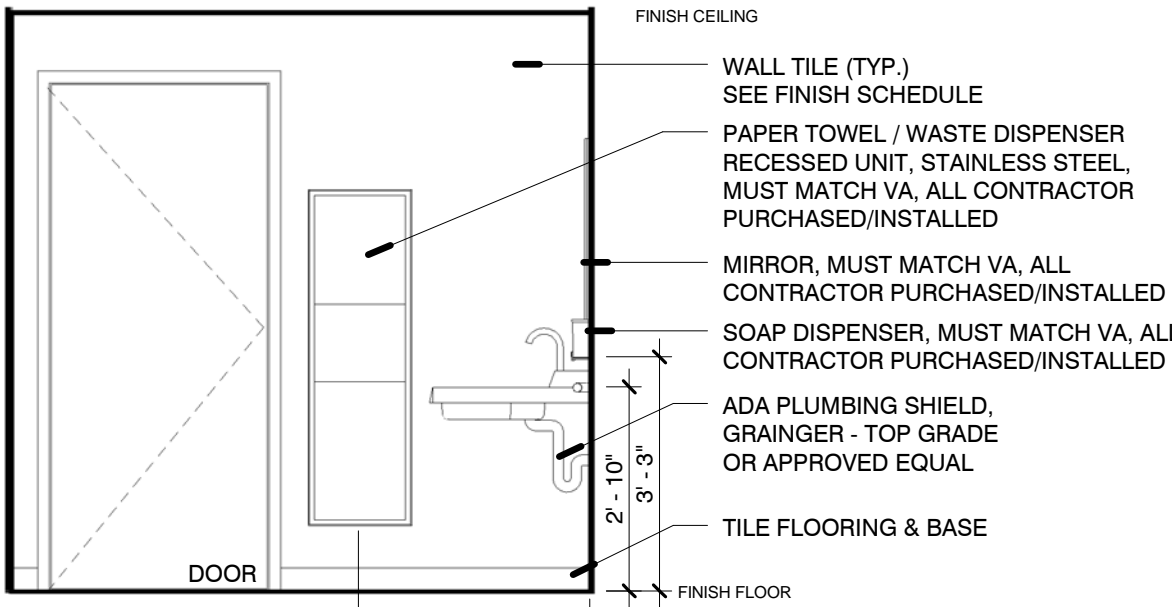

1 2-d
3/8" = 1'-0"

NOTE: DO NOT SCALE DRAWING

EACH CONTRACTOR IS TO VERIFY ALL EXISTING CONDITIONS AND ALL DIMENSIONS BEFORE BEGINNING ANY WORK. EACH CONTRACTOR IS TO FULLY COORDINATE HIS WORK WITH THAT OF OTHERS. REFER TO THE CONTRACT AND SPECIFICATIONS FOR ADDITIONAL REQUIREMENTS.

FINAL SUBMISSION - FOR CONSTRUCTION
FULLY SPRINKLERED

Revisions:	1	Date:	11.22.11
------------	---	-------	----------

CONSULTANTS:



ARCHITECT/ENGINEERS:
East Hills Engineering Associates
MECHANICAL/ELECTRICAL SYSTEMS DESIGN
5411 MAIN STREET
WINDBER, PENNSYLVANIA 15963
PHONE: (814) 407-6077 FAX: (814) 407-6020

LAI incorporated
architecture studio
rt 3 box 383e
Fairmont, WV 26554
office: 304.288.3941

Drawing Title
AUTOPSY TABLE INSTALLATION
INTERIOR ELEVATIONS
Approved: Project Director

Project Title
AUTOPSY TABLE
INSTALLATION
Location
CLARKSBURG, WV
Date
10-21-2011
Checked
Drawn

Project Number
540-09-102
Building Number
Build. 1
Drawing Number
AS301
Dwg. 7 of 35

Office of Construction and Facilities Management
Department of Veterans Affairs