

ROOM FINISH SCHEDULE									
CORRIDORS									
MARK	ROOM OR AREA NAME	FLOOR	BASE	WALLS	CEILING	CEILING HT.	REMARKS	MARK	
C1-7	CORRIDOR	1	1	2, 5	1	SEE CEILING PLAN SHEET A3.1	FINISH BOTH SIDES OF CORRIDOR	C1-7	
C1-7A	CORRIDOR	1	1	2, 5	1			C1-7A	
C1-7B	CORRIDOR	1	1	2	1			C1-7B	
C1-8	CORRIDOR	1	1	2, 5	1		FINISH BOTH SIDES OF CORRIDOR	C1-8	
C1-16	CORRIDOR	1	1	2, 5	1		FINISH BOTH SIDES OF CORRIDOR	C1-16	
C1-9	CORRIDOR	1	1	2, 5	1			C1-9	

ROOM FINISH SCHEDULE									
MARK	ROOM OR AREA NAME	FLOOR	BASE	WALLS	CEILING	CEILING HT.	REMARKS	MARK	
1E-100	OFFICE	1	1	2	1	SEE CEILING PLAN SHEET A3.1		1E-100	
1E-100A	STORAGE	1	1	1	1			1E-100A	
1E-102	OFFICE	1	1	2	1			1E-102	
1E-102A	STORAGE	1	1	1	1			1E-102A	
1E-103	OFFICE	1	1	2	1			1E-103	
1E-104	OFFICE	1	1	2	1			1E-104	
1E-105	OFFICE	1	1	2	1			1E-105	
1E-107	OFFICE	3	1	2	1			1E-107	
1E-108	OFFICE	1	1	2	1			1E-108	
1E-109	OFFICE	3	1	2	1			1E-109	
1E-110	OFFICE	3	1	2	1			1E-110	
1E-111	OFFICE	3	1	2	1			1E-111	
1E-112	OFFICE	3	1	2	1			1E-112	
1E-113	OFFICE	3	1	2	1			1E-113	
1E-114	STORAGE	1	1	1	1			1E-114	
1E-115	OFFICE	3	1	2	1	SEE CEILING PLAN SHEET A3.1		1E-115	
1E-116	CLEAN UTILITY	4	3	4	1			1E-116	
1E-117	NURSE MANAGER	3	1	2	1			1E-117	
1E-118	H.A.C.	2	2	3	2			1E-118	
1E-120	4 BED	4	3	1	1/2			1E-120	
1E-120A	LITTER BATH	2	2	3(TP1)	4		TP1 - SEE SHT. 801-A4.2/E1	1E-120A	
1E-121	ELECTRICAL	1	1	1	1			1E-121	
1E-122	FEMALE TOILET	2	2	3(TP2)	4		TP2 - SEE SHT. 801-A4.2/E2	1E-122	
1E-123	2 BED	4	3	1	1/2			1E-123	
1E-123A	LITTER BATH	2	2	3(TP1)	4		TP1 - SEE SHT. 801-A4.2/E1	1E-123A	
1E-124	BREAK ROOM	3	1	2	1			1E-124	
1E-125	MALE TOILET	2	2	3(TP2)	4		TP2 - SEE SHT. 801-A4.2/E2	1E-125	
1E-126	RECEPTION	3	1	2	1			1E-126	
1E-126A	OFFICE	3	1	2	1			1E-126A	
1E-126B	OFFICE	3	1	2	1			1E-126B	
1E-126C	OFFICE	3	1	2	1			1E-126C	
1E-129A	STORAGE	1	1	1	1			1E-129A	
1E-129B	TOILET	2	2	3(TP2)	4		TP2 - SEE SHT. 801-A4.2/E2	1E-129B	
1E-129C	PT. STORAGE	1	1	1	1			1E-129C	
1E-129D	ELECTRICAL	1	1	1	1			1E-129D	
1E-131	OFFICE	3	1	2	1			1E-131	
1E-132	OFFICE	3	1	2	1			1E-132	
1E-133	OFFICE	3	1	2	1			1E-133	
1A-123	STORAGE	1	1	1	1			1A-123	
1A-124	ELEC./VOICE/DATA	1	1	1	1			1A-124	
1H-101	MEDICAL EQUIPMENT	1	1	1	1			1H-101	
MARK	ROOM OR AREA NAME	FLOOR	BASE	WALLS	CEILING	CEILING HT.	REMARKS		


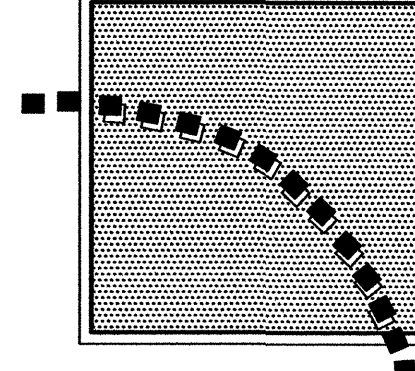
FLOOR FINISHES	
1	RESILIENT TILE 18"X18" (NOTE 4)
2	CERAMIC TILE - SLIP RESISTANT - SEE COLORS
3	CARPET
4	(RSF) RESILIENT SHEET FLOORING

BASE TYPE	
1	VINYL
2	CERAMIC TILE - SEE COLORS
3	6" INTEGRAL COVE BASE (RSF)

NOTES : 1. ALL CERAMIC TILED FLOORS GENERALLY TO HAVE 2 1/2" DEPRESSED SLAB.
2. ALL CERAMIC WALLS TO HAVE 3 COLORS: (70% COLOR 1, 15% COLOR 2, 15% COLOR 3).
3. INSTALL MARBLE THRESHOLDS AT ALL DOORWAYS WHERE CERAMIC TILE IS INSTALLED - FLUSH.
4. SEE SHEET 801-A4.3 FOR FLOOR PATTERNS.

GENERAL NOTES:

- THERE ARE TO BE NO UNFINISHED EXPOSED SURFACES IN THIS PROJECT, SUCH AS WOOD, METAL, ETC. PAINT SUCH SURFACE IN ACCORDANCE WITH THE FINISH SCHEDULE ON.
- PREPARE SURFACES TO BE PAINTED IN ACCORDANCE WITH PAINT MANUFACTURER'S INSTRUCTIONS. PRIME AND PAINT WITH A MINIMUM OF ONE PRIME COAT AND TWO FINISH COATS OF PAINT, ACCORDING TO SPECIFICATIONS.
- SEAL, CAULK, GLAZE, ETC. AS NECESSARY TO ENSURE WATER TIGHTNESS OF BUILDING AROUND ALL DOORS, WINDOWS, TRIM, MOLDINGS, CORNICE, FASCIAS, ETC.

REVISIONS:	DATE:	DRAWN BY:	
		J. OLIVER	
		CHECKED BY:	
		R. S. VIRGO	
ARCHITECTS PROJECT NO. : 2812			

VIRGO GAMBILL ARCHITECTS

2531 CENTER WEST PARKWAY,
SUITE 200
AUGUSTA, GEORGIA 30909
(706) 736-3661

MEMBERS OF THE
AMERICAN INSTITUTE
OF ARCHITECTS

THIS DOCUMENT IS PROPERTY OF VIRGO
GAMBILL ARCHITECTS. THE UNAUTHORIZED
REPRODUCTION, COPYING, OR OTHERWISE
USE OF THIS DOCUMENT IS STRICTLY
PROHIBITED AND ANY INFREINGEMENT
THEREUPON IS SUBJECT TO LEGAL ACTION.
2007 © VIRGO GAMBILL ARCHITECTS

APPROVED BY:

MEDICAL CENTER DIRECTOR

APPROVED BY:

FACILITY MANAGEMENT SERV LINE EXEC

PROJECT TITLE:

RENOVATE "E" WING
BUILDING 801, DOWNTOWN DIVISION
AUGUSTA, GEORGIA

DRAWING TITLE:

FINISH SCHEDULE / DETAILS

DATE:

APRIL 29, 2011

VA PROJECT NO.

509-318E


DRAWING NO.

801-A4.2

DWG. 14 of 44




Department of Veterans Affairs
VAMC Augusta, Georgia
Engineering Department (138)

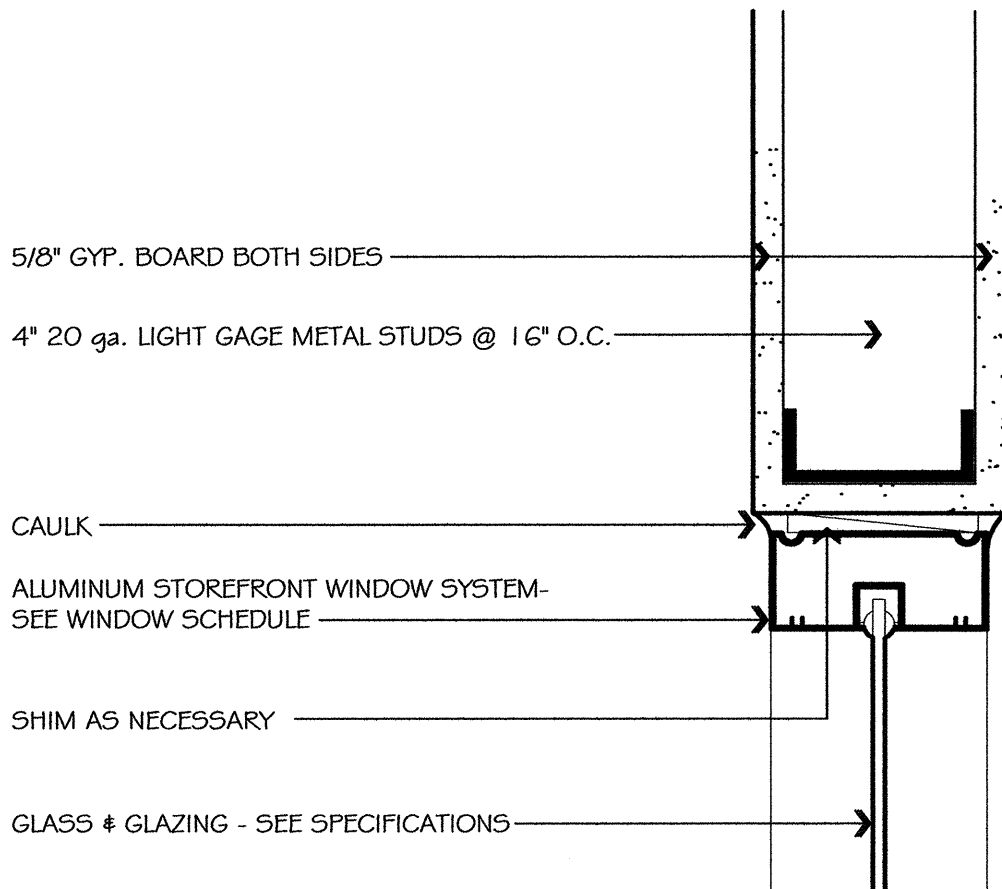


TYP. INT. STOREFRONT WINDOW HEAD	WH-1
3"=1'-0"	A4.2

(JAMB SIMILAR)

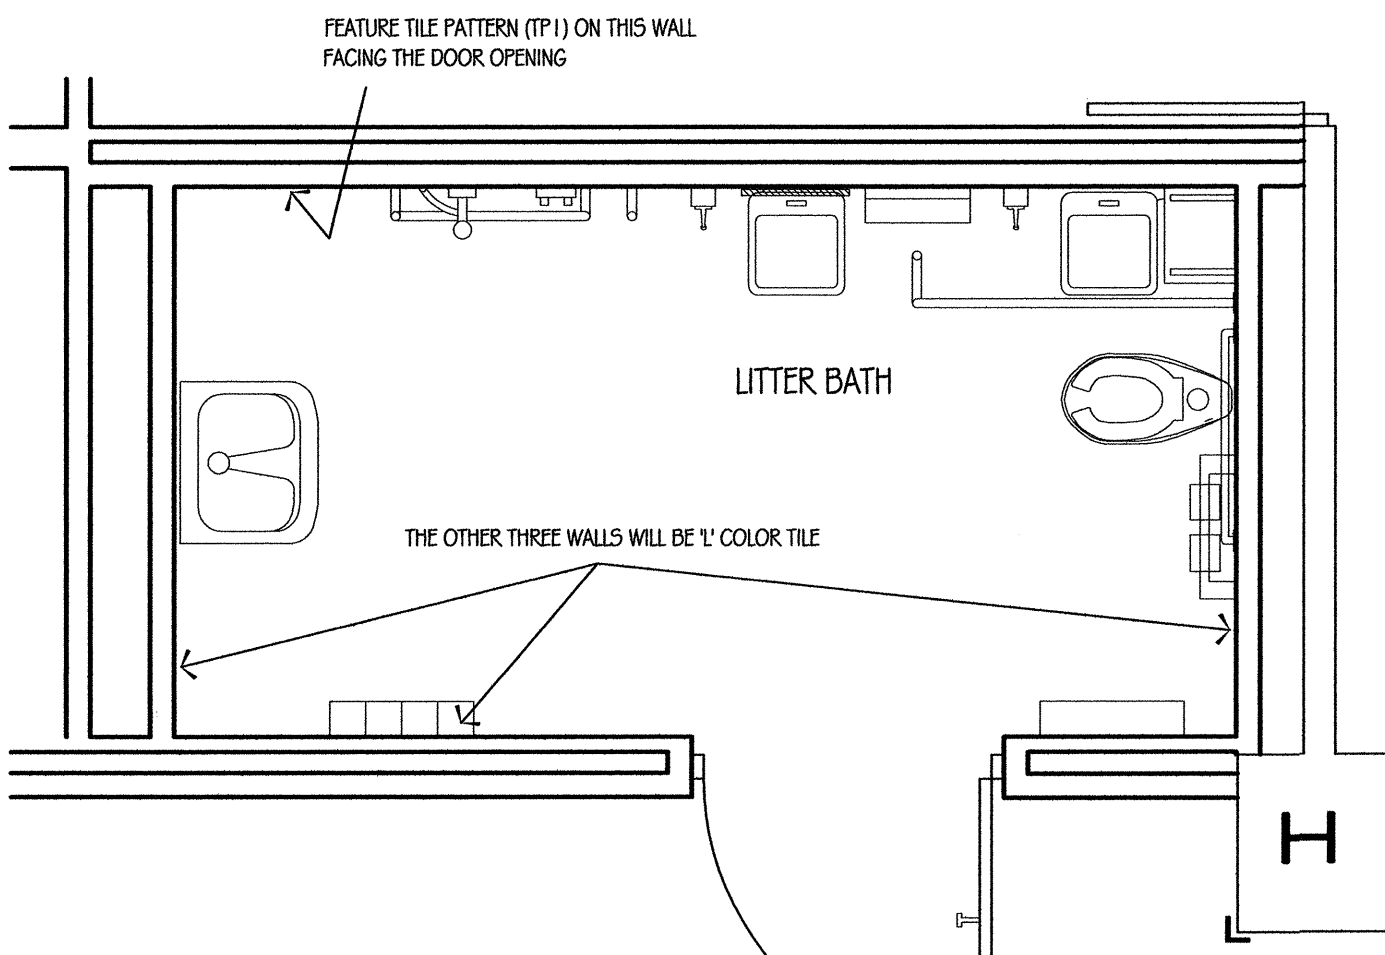


LITTER BATH PLAN (TYP.)	P1
SCALE: 3/8"=1'-0"	A-4.2

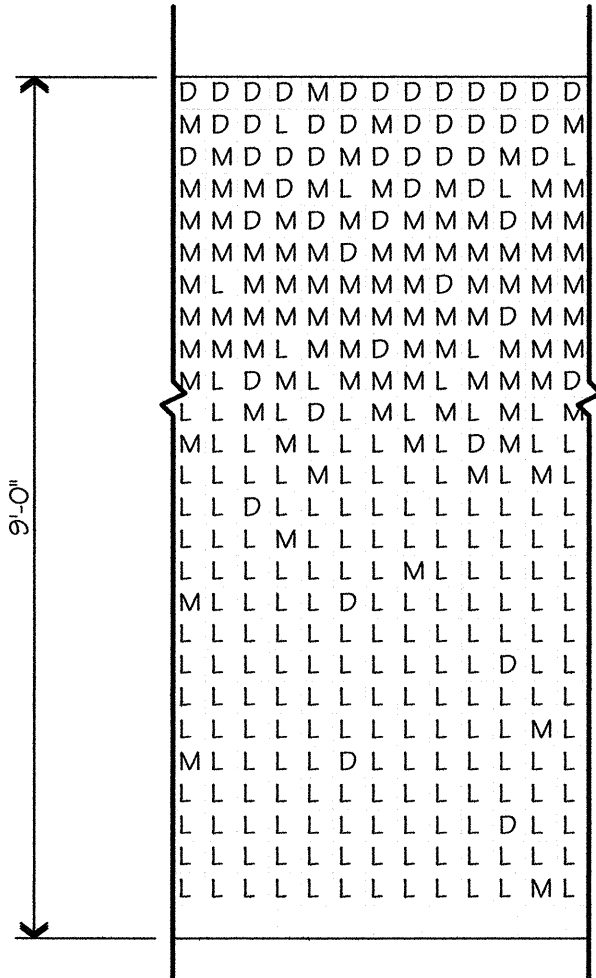


COLOR REFERENCE TP1
4" X 4" TILE COLORS
D = AMERICAN OLEAN #81 SUMMER RAIN
M = AMERICAN OLEAN #62 GLACIER
L = AMERICAN OLEAN #12 GLOSS ALMOND
FLOOR TILE: CROSSVILLE 6" X 6" A246 PACIFIC SURF
(SLOPING TOWARDS FLOOR DRAIN)
WITH AMERICAN OLEAN 4" X 4" 0081 SUMMER RAIN COVE BASE


LITTER BATH TILE COLORS (TP1)	E1
SCALE: 1/2"=1'-0"	A-4.2

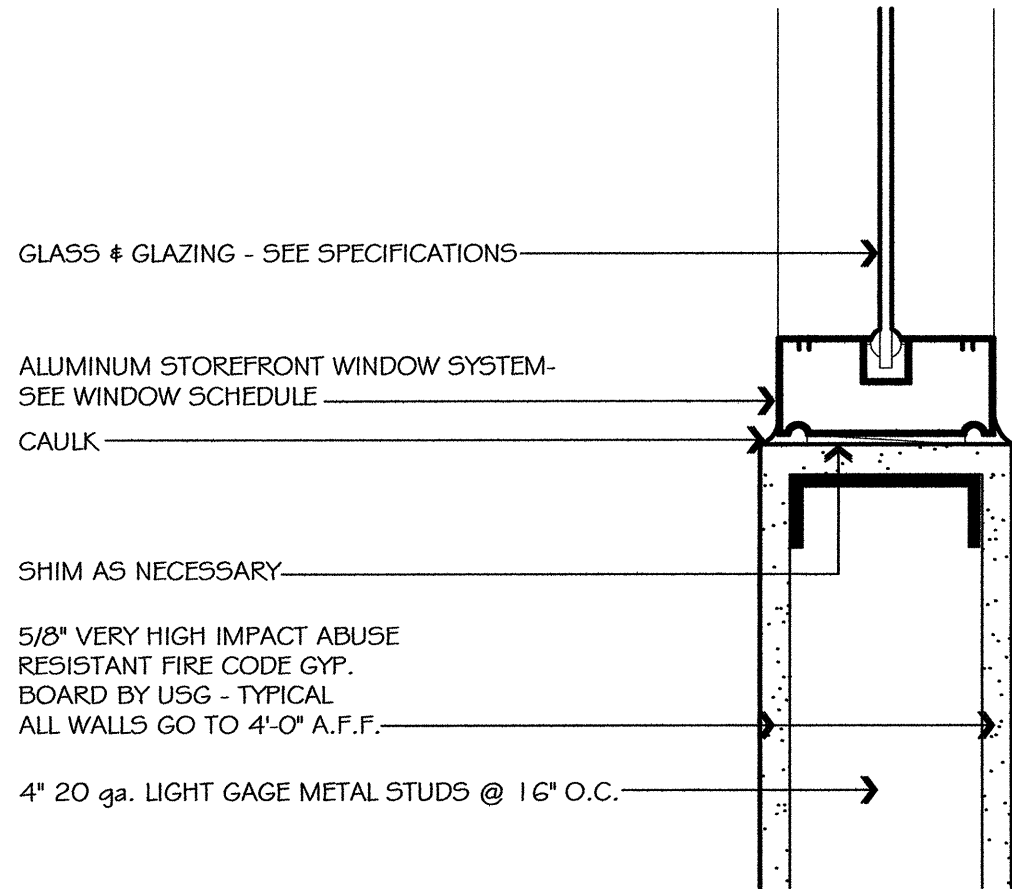

TYP. INT. STOREFRONT WINDOW SILL	WS-1
3"=1'-0"	A4.2

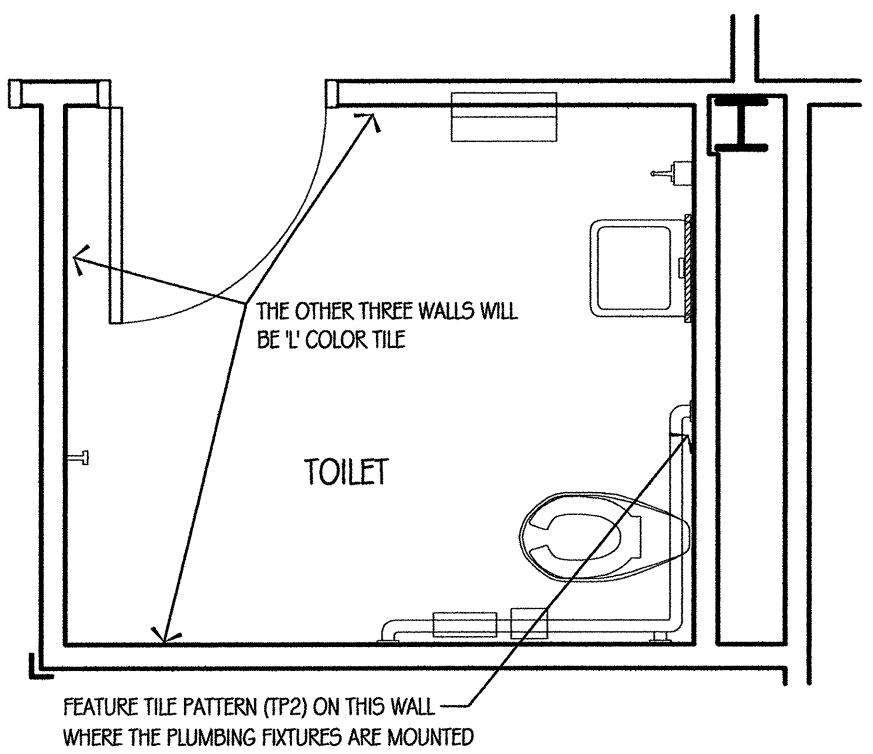

TOILET PLAN (TYP.)	P2
SCALE: 3/8"=1'-0"	A-4.2

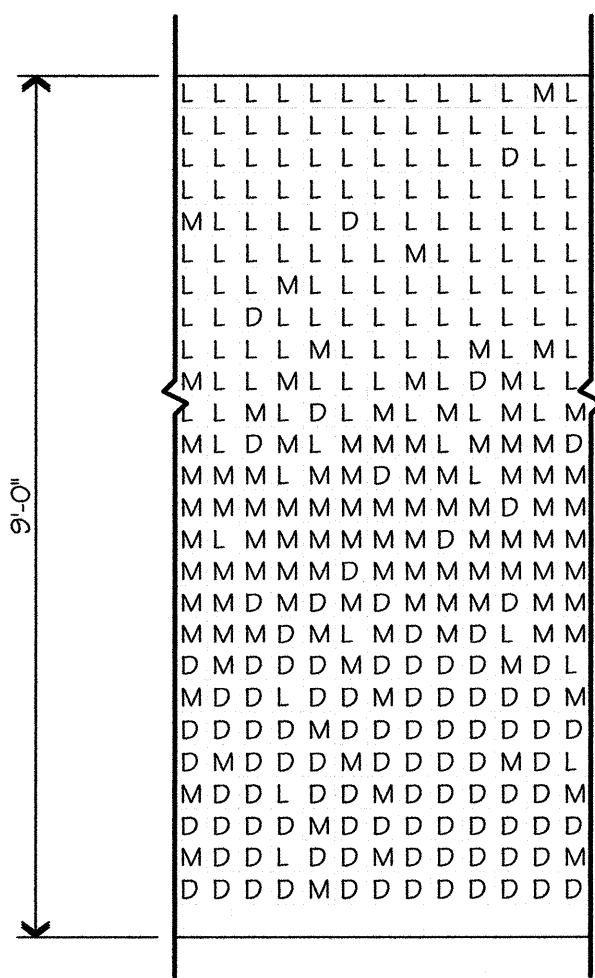

COLOR REFERENCE TP2
4" X 4" TILE COLORS
D = AMERICAN OLEAN #81 SUMMER RAIN
M = AMERICAN OLEAN #62 GLACIER
L = AMERICAN OLEAN #12 GLOSS ALMOND
FLOOR TILE: CROSSVILLE 6" X 6" A246 PACIFIC SURF
(SLOPING TOWARDS FLOOR DRAIN)
WITH AMERICAN OLEAN 4" X 4" 0081 SUMMER RAIN COVE BASE

TOILET TILE COLORS (TP2)	E2
SCALE: 1/2"=1'-0"	A-4.2