


KEYNOTES: (THIS SHEET ONLY)

REMOVE EXISTING FIXTURE AND ALL APPURTENANCES TO BELOW FLOOR AND CAP.

KEY PLAN -NOT TO SCALE-

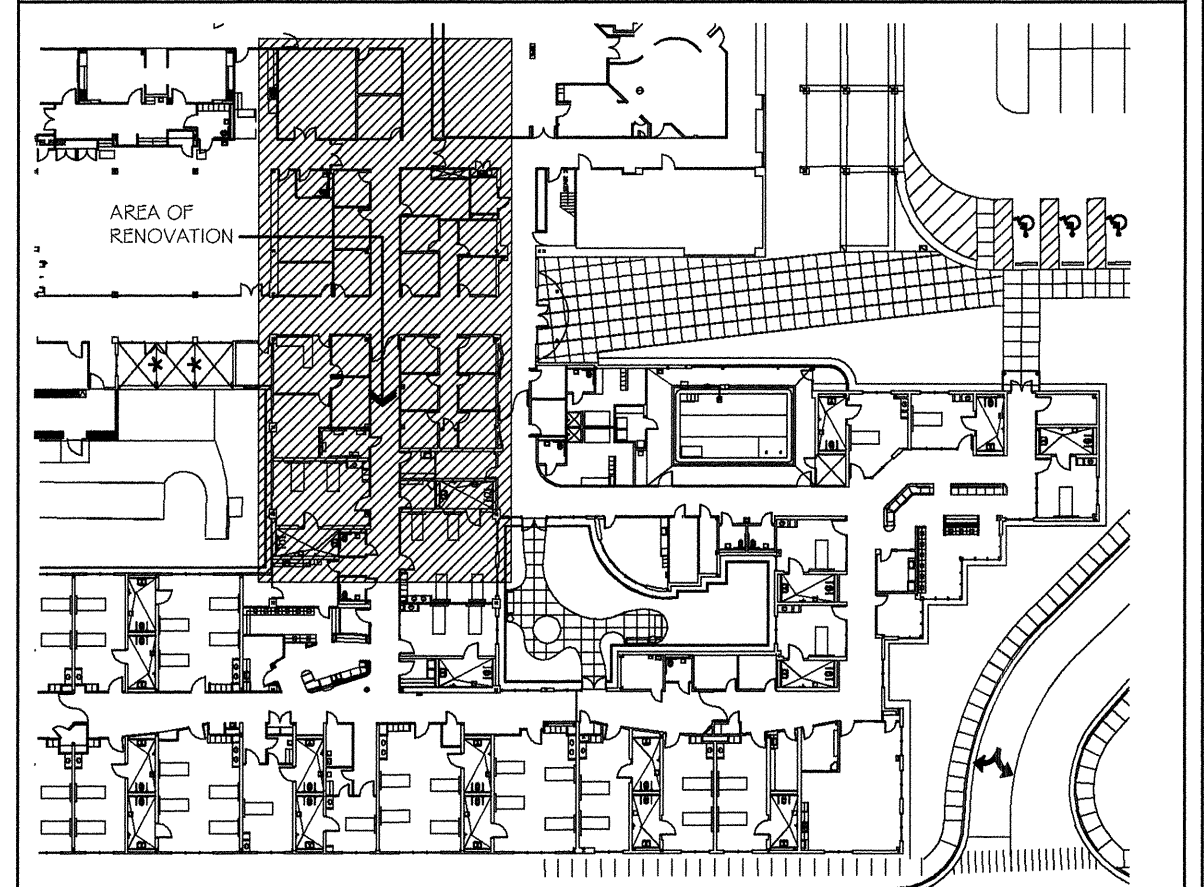


1 PLUMBING DEMOLITION - WASTE AND VENT P1.1 SCALE: 1/8" = 1'-0"



REVISIONS:	DATE:	DRAWN BY:
		RWW

CHECKED BY:
JMF

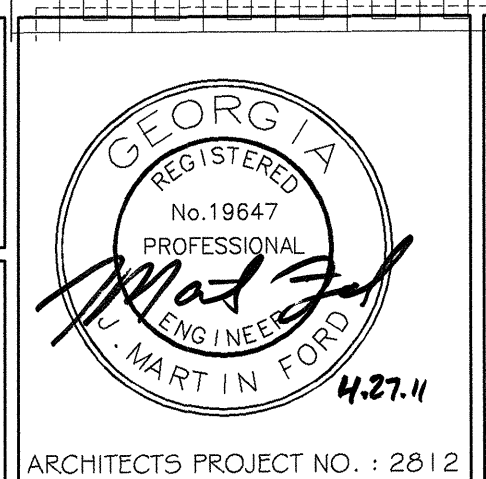

VIRGO GAMBILL
 ARCHITECTS
 2531 CENTER WEST PARKWAY,
 SUITE 200
 AUGUSTA, GEORGIA 30909
 (706) 736-3661

MEMBERS OF THE
 AMERICAN INSTITUTE
 OF ARCHITECTS


THIS DOCUMENT IS PROPERTY OF VIRGO GAMBILL ARCHITECTS. THE UNAUTHORIZED REPRODUCTION, COPYING, OR OTHERWISE USE OF THIS DOCUMENT IS STRICTLY PROHIBITED AND ANY INFRINGEMENT THEREUPON IS SUBJECT TO LEGAL ACTION. 2007 © VIRGO GAMBILL ARCHITECTS

APPROVED BY:
MEDICAL CENTER DIRECTOR
APPROVED BY:
FACILITY MANAGEMENT SERV LINE EXEC

PROJECT TITLE:
RENOVATE "E" WING BUILDING 801, DOWNTOWN DIVISION AUGUSTA, GEORGIA
DRAWING TITLE:
PLUMBING WASTE DEMOLITION PLAN

DATE:
APRIL 29, 2011
VA PROJECT NO.
509-318E
DRAWING NO.
801-P1.1
DWG. 25 of 44

Department of Veterans Affairs
 VAMC Augusta, Georgia
 Engineering Department (138)

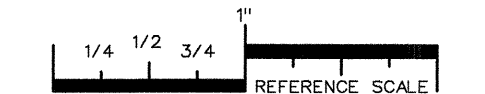

PLOT DATE: 04/27/11
 FILENAME: 08101M1
 BASESHT: 08101BDR,BSA,KY1
 PLOT SCALE: 1 = 96
 RWW

COPYRIGHT © 2008
 PRUETT, FORD & ASSOCIATES, INC.
 AUGUSTA, GA 30901 (706) 722-3860