


KEYNOTES: (THIS SHEET ONLY)

- ▷ REMOVE EXISTING FIXTURE AND ALL APPURTENANCES TO BELOW FLOOR AND CAP.
- ▷ REMOVE EXISTING WATER PIPING BACK TO MAIN.



1 PLUMBING DEMOLITION - WATER PLAN
SCALE: 1/8" = 1'-0"

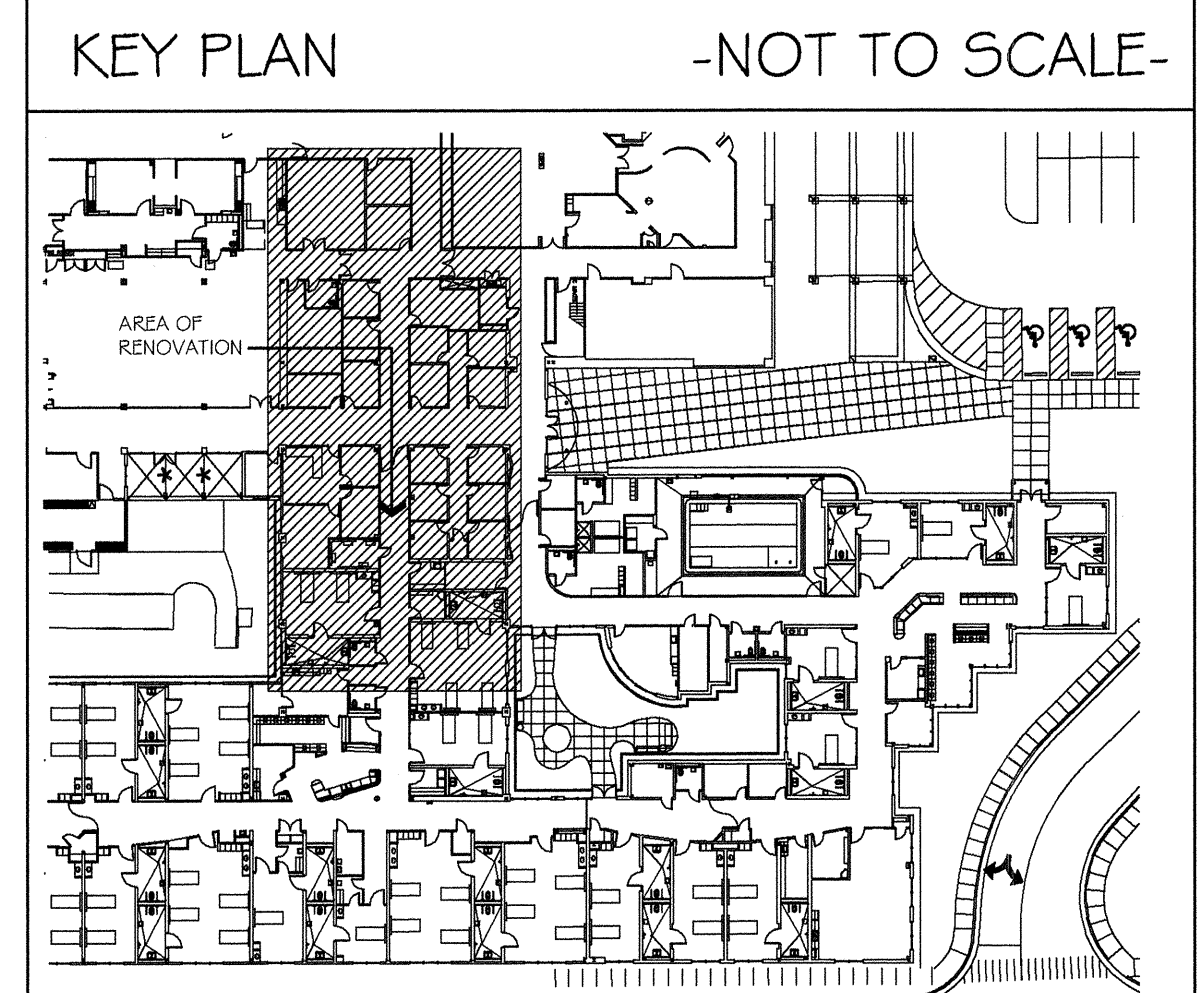

REVISIONS:	DATE:

DRAWN BY:
RWW
CHECKED BY:
JMF



VIRGO GAMBILL
ARCHITECTS
2531 CENTER WEST PARKWAY,
SUITE 200
AUGUSTA, GEORGIA 30909
(706) 736-3661

MEMBERS OF THE
AMERICAN INSTITUTE
OF ARCHITECTS

THIS DOCUMENT IS PROPERTY OF VIRGO GAMBILL ARCHITECTS. THE UNAUTHORIZED REPRODUCTION, COPYING, OR OTHERWISE USE OF THIS DOCUMENT IS STRICTLY PROHIBITED AND ANY INFRINGEMENT THEREUPON IS SUBJECT TO LEGAL ACTION. 2007 © VIRGO GAMBILL ARCHITECTS

APPROVED BY:
MEDICAL CENTER DIRECTOR
APPROVED BY:
FACILITY MANAGEMENT SERV LINE EXEC

PROJECT TITLE:
RENOVATE "E" WING BUILDING 801, DOWNTOWN DIVISION AUGUSTA, GEORGIA
DRAWING TITLE:
PLUMBING WATER DEMOLITION PLAN

DATE:
APRIL 29, 2011
VA PROJECT NO.
509-318E
DRAWING NO.
801-P1.2
DWG. 26 of 44

1/4 1/2 3/4 1" REFERENCE SCALE

PLOT DATE: 04/27/11
FILENAME: 08101M1
BASESHT: 08101BDR,BSA,KY1
PLOT SCALE: 1" = 96'
RWW

COPYRIGHT © 2008
PRIETT, FORD & ASSOCIATES, INC.
AUGUSTA, GA 30901 (706) 722-3699

VA
Department of Veterans Affairs
VAMC Augusta, Georgia
Engineering Department (138)