


KEYNOTES: (THIS SHEET ONLY)

SAW CUT AND PATCH FLOOR SLAB AS NECESSARY FOR INSTALLATION OF NEW WASTE PIPING

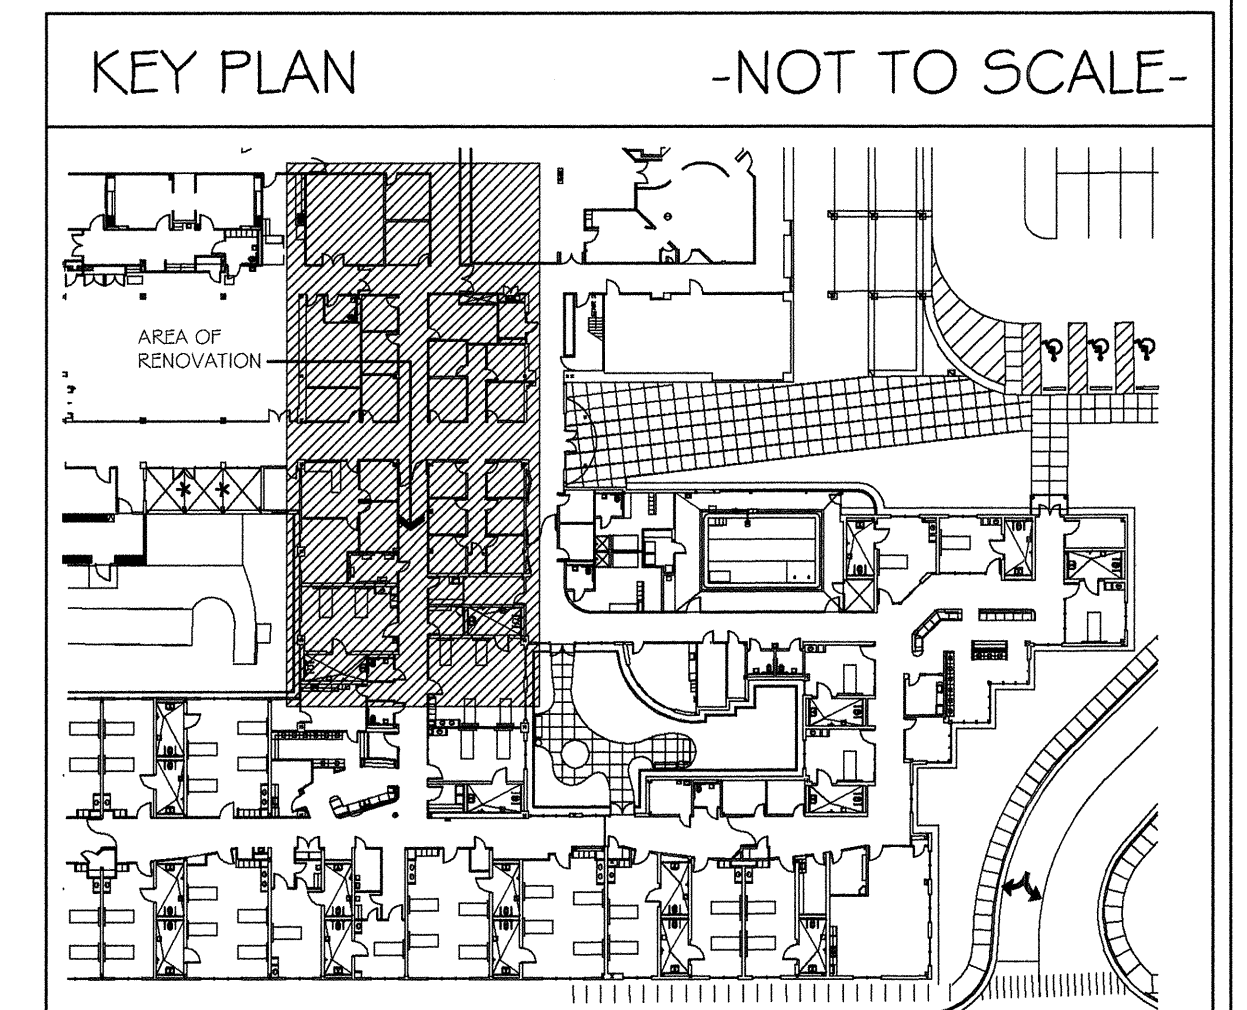

1/4 1/2 3/4 1" REFERENCE SCALE

PLOT DATE: 04/27/11
 FILENAME: 08101M1
 BASESHT: 08101BDR.BSB,KY1,L1
 PLOT SCALE: 1" = 96'
 RWW

Department of Veterans Affairs
 VAMC Augusta, Georgia
 Engineering Department (138)



REVISIONS:	DATE:	DRAWN BY:
		RWW
		CHECKED BY:
		JMF



VIRGO GAMBILL
 ARCHITECTS
 2531 CENTER WEST PARKWAY,
 SUITE 200
 AUGUSTA, GEORGIA 30909
 (706) 736-3661

MEMBERS OF THE
 AMERICAN INSTITUTE
 OF ARCHITECTS

THIS DOCUMENT IS PROPERTY OF VIRGO GAMBILL ARCHITECTS. THE UNAUTHORIZED REPRODUCTION, COPYING, OR OTHERWISE USE OF THIS DOCUMENT IS STRICTLY PROHIBITED AND ANY INFRINGEMENT THEREUPON IS SUBJECT TO LEGAL ACTION. 2007 © VIRGO GAMBILL ARCHITECTS

APPROVED BY:
 MEDICAL CENTER DIRECTOR

APPROVED BY:
 FACILITY MANAGEMENT SERV LINE EXEC

PROJECT TITLE:
 RENOVATE "E" WING
 BUILDING 801, DOWNTOWN DIVISION
 AUGUSTA, GEORGIA

DRAWING TITLE:
 PLUMBING NEW WORK WASTE PLAN

DATE:
 APRIL 29, 2011

VA PROJECT NO.
 509-318E

DRAWING NO.
 801-P2.1
 DWG. 28 of 44