



1 PLUMBING NEW WORK - WATER PLAN  
P2.2 SCALE: 1/8" = 1'-0"

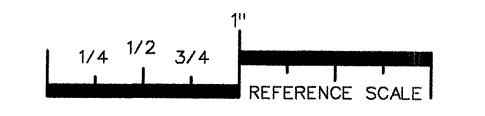

PLOT DATE: 04/27/11  
FILENAME: 08101M1  
BASESHT: 08101BDR,BSB,KY1,L1  
PLOT SCALE: 1 = 96  
RWW

COPYRIGHT © 2008  
PRINCE GEORGE ASSOCIATES, INC.  
AUGUSTA, GA 30901 (706) 722-3959

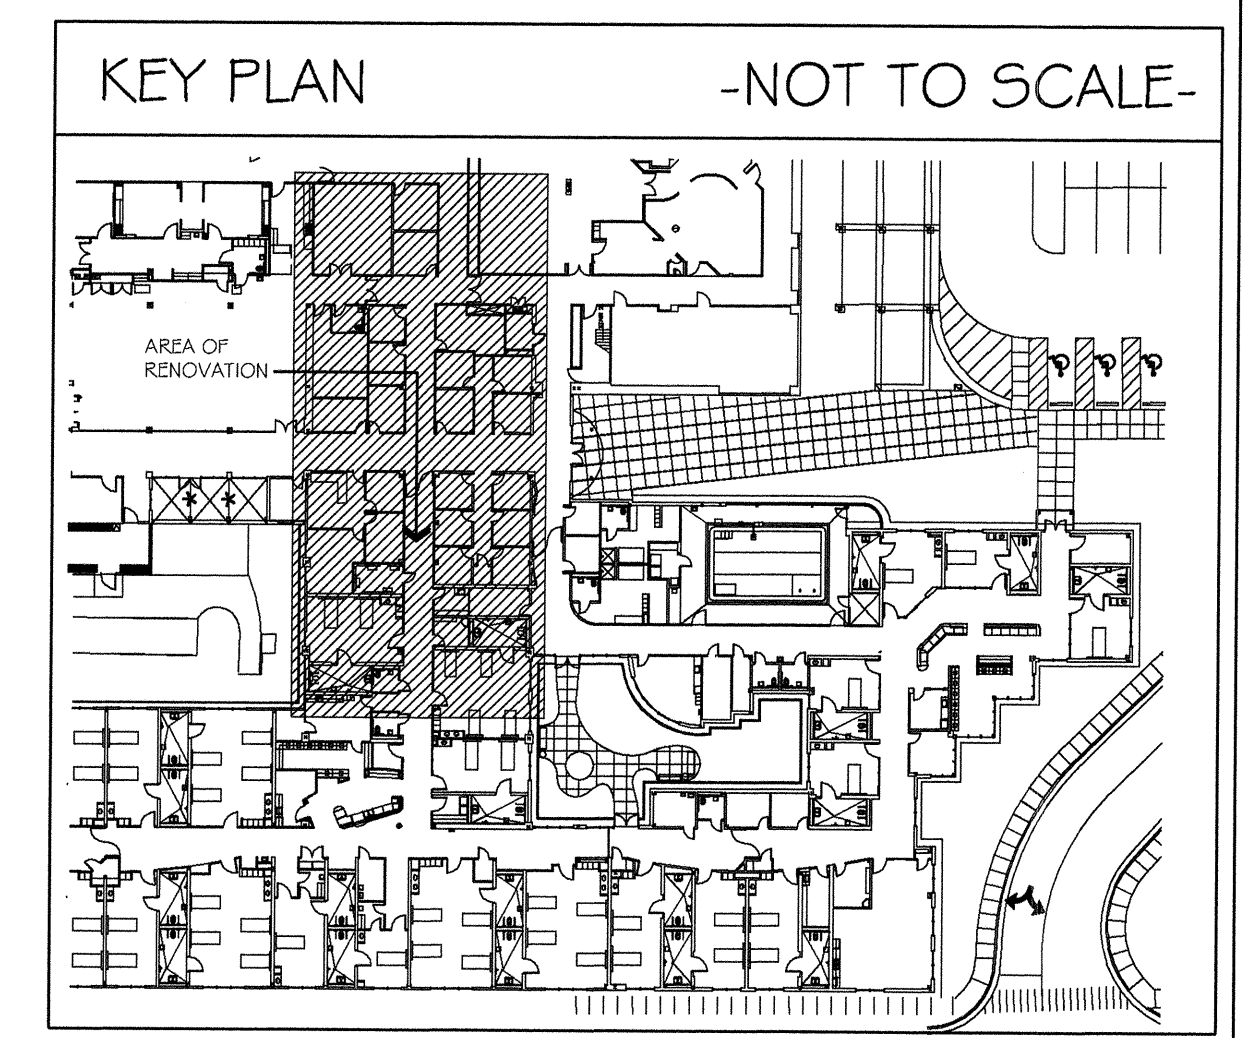

REVISIONS:	DATE:	DRAWN BY:			VIRGO GAMBILL ARCHITECTS 2531 CENTER WEST PARKWAY, SUITE 200 AUGUSTA, GEORGIA 30909 (706) 736-3661	MEMBERS OF THE AMERICAN INSTITUTE OF ARCHITECTS  THIS DOCUMENT IS PROPERTY OF VIRGO GAMBILL ARCHITECTS. THE UNAUTHORIZED REPRODUCTION, COPYING, OR OTHERWISE USE OF THIS DOCUMENT IS STRICTLY PROHIBITED AND ANY INFRINGEMENT THEREUPON IS SUBJECT TO LEGAL ACTION. 2007 © VIRGO GAMBILL ARCHITECTS	APPROVED BY:	PROJECT TITLE:	DATE:
							RWW	MEDICAL CENTER DIRECTOR	RENOVATE "E" WING BUILDING 801, DOWNTOWN DIVISION AUGUSTA, GEORGIA
		CHECKED BY:					APPROVED BY:	DRAWING TITLE:	VA PROJECT NO.
		JMF					FACILITY MANAGEMENT SERV LINE EXEC	PLUMBING NEW WORK WATER PLAN	509-318E
									DRAWING NO.
									801-P2.2
									DWG. 29 of 44

