


1 HVAC DEMOLITION PLAN
SCALE: 1/8" = 1'-0"

DEMOLITION KEYNOTES

- 1 REMOVE EXISTING DUCTWORK AND/OR AIR DEVICES AS INDICATED. CAP AND SEAL WITH SHEETMETAL SCREWS AND MASTIC.
- 2 REMOVE EXISTING TERMINAL UNIT, ASSOCIATED DUCTWORK, AND THERMOSTAT. CAP MAIN COOLING AND HEATING SUPPLY DUCT AND INSULATE. RETURN TWELVE (12) TERMINAL UNITS TO OWNER. (MINIMUM 600 CFM EACH)
- 3 EXISTING TERMINAL UNIT AND ASSOCIATED THERMOSTAT TO REMAIN.
- 4 DEMO AIR DEVICE AS SHOWN.
- 5 DUCTWORK AND FIRE DAMPER TO BE REMOVED FROM EXISTING WALL TO REMAIN. PATCH WALL TO MATCH EXISTING FIRE RATING.
- 6 FIRE DAMPER NO LONGER REQUIRED BY CODE. SECURE DAMPER IN OPEN POSITION.
- 7 DUCTWORK AND FIRE DAMPER TO BE REMOVED FROM EXISTING WALL.
- 8 REMOVE EXISTING EXHAUST FAN FOR DIRECT REPLACEMENT. REFER TO NEW WORK PLANS AND SCHEDULES.
- 9 VAV BOX TO BE RELOCATED—SEE NEW WORK PLAN FOR LOCATION. REMOVE DUCTWORK & AIR DEVICES. CAP MAIN WITH SHEET METAL SCREWS AND MASTIC, INSULATE.
- 10 REMOVE EXISTING AIR DEVICES AND RUNOUTS. CAP DUCT WITH SHEET METAL SCREWS AND MASTIC, INSULATE. VAV BOX TO REMAIN.
- 11 REMOVE AND REINSTALL EXISTING AIR DEVICE AS REQUIRED FOR NEW CEILING.
- 12 THERMOSTAT TO BE RELOCATED—SEE NEW WORK PLAN FOR LOCATION.

NOTE: DUCTWORK THAT IS NOT HATCHED IS TO REMAIN AS SHOWN. CONTRACTOR RESPONSIBLE FOR KEEPING EXISTING DUCTWORK AND PIPING IN GOOD CONDITION.

KEY PLAN -NOT TO SCALE-

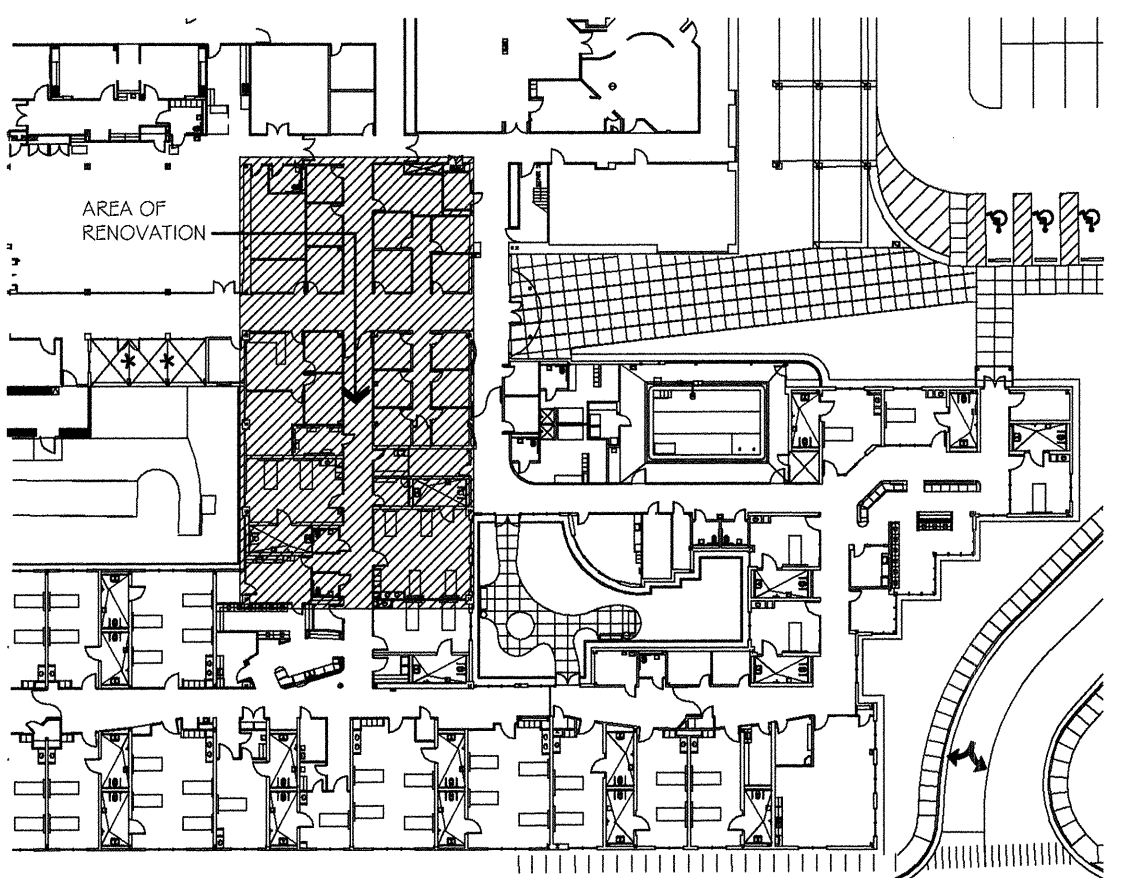

1/4 1/2 3/4 1" REFERENCE SCALE

PLOT DATE: 04/26/11
FILENAME: 08101M1
BASESHT: 08101BDR.BSA,KY1
PLOT SCALE: 1 = 96
PFA

COPYRIGHT © 2008
PRIETT, FORD & ASSOCIATES, INC.
AUGUSTA, GA 30901 (706) 722-3899




REVISIONS:	DATE:	DRAWN BY:
		CAB

CHECKED BY:
JMF



ARCHITECTS PROJECT NO.: 2812

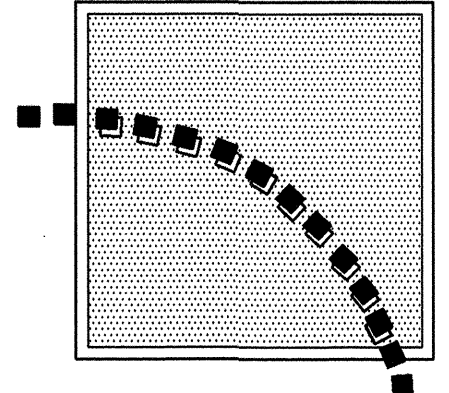

VIRGO GAMBILL
ARCHITECTS
2531 CENTER WEST PARKWAY,
SUITE 200
AUGUSTA, GEORGIA 30909
(706) 736-3661


MEMBERS OF THE
AMERICAN INSTITUTE
OF ARCHITECTS

THIS DOCUMENT IS PROPERTY OF VIRGO GAMBILL ARCHITECTS. THE UNAUTHORIZED REPRODUCTION, COPYING, OR OTHERWISE USE OF THIS DOCUMENT IS STRICTLY PROHIBITED AND ANY INFRINGEMENT THEREUPON IS SUBJECT TO LEGAL ACTION. © 2007 VIRGO GAMBILL ARCHITECTS

APPROVED BY:
MEDICAL CENTER DIRECTOR
APPROVED BY:
FACILITY MANAGEMENT SERV LINE EXEC

PROJECT TITLE:
RENOVATE "E" WING BUILDING 801, DOWNTOWN DIVISION AUGUSTA, GEORGIA
DRAWING TITLE:
HVAC DEMOLITION PLAN

DATE:
APRIL 29, 2011
VA PROJECT NO.
509-318E
DRAWING NO.
801-M1.0
DWG. 32 of 44

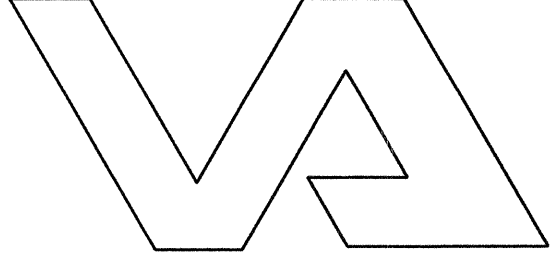

Department of Veterans Affairs
VAMC Augusta, Georgia
Engineering Department (138)