


HVAC NEW WORK PLAN
SCALE: 1/8" = 1'-0"

CONSTRUCTION KEYNOTES


- 1 REBALANCE EXISTING VAV BOX FOR NEW TOTAL AIR FLOW.
- 2 RELOCATED THERMOSTAT.

KEY PLAN -NOT TO SCALE-

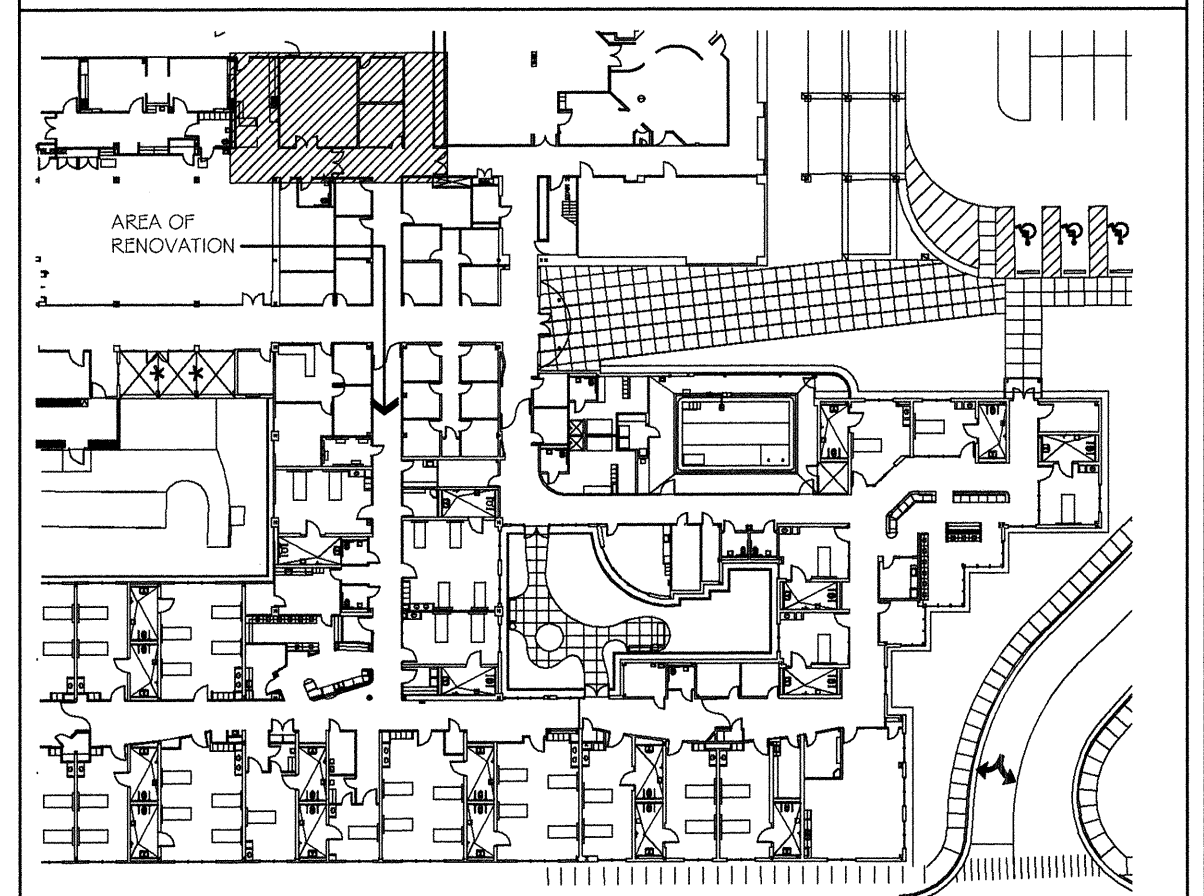

GENERAL NOTES:

REFER TO ARCHITECTURAL PLANS FOR PHASING REQUIREMENTS.

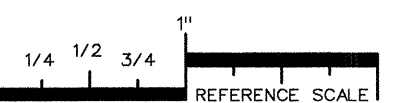

PLOT DATE: 04/26/11
FILENAME: 08101M2
BASESHT: 08101BDR,BSB,KY1,L1
PLOT SCALE: 1" = 96"
CAB

COPYRIGHT © 2008
FRUETT, FORD & ASSOCIATES, INC.
AUGUSTA, GA 30901 (706) 722-9959



REVISIONS:	DATE:	DRAWN BY:
		SEB/CAB
		CHECKED BY:
		JMF



VIRGO GAMBILL
ARCHITECTS
2531 CENTER WEST PARKWAY,
SUITE 200
AUGUSTA, GEORGIA 30909
(706) 736-3661

MEMBERS OF THE
AMERICAN INSTITUTE
OF ARCHITECTS

THIS DOCUMENT IS PROPERTY OF VIRGO GAMBILL ARCHITECTS. THE UNAUTHORIZED REPRODUCTION, COPYING, OR OTHERWISE USE OF THIS DOCUMENT IS STRICTLY PROHIBITED AND ANY INFRINGEMENT THEREUPON IS SUBJECT TO LEGAL ACTION. 2007 © VIRGO GAMBILL ARCHITECTS

APPROVED BY:

MEDICAL CENTER DIRECTOR

APPROVED BY:

FACILITY MANAGEMENT SERV LINE EXEC

PROJECT TITLE:
RENOVATE "E" WING
BUILDING 801, DOWNTOWN DIVISION
AUGUSTA, GEORGIA

DRAWING TITLE:
HVAC NEW WORK PLAN

DATE:
APRIL 29, 2011

VA PROJECT NO.
509-318E

DRAWING NO.
801-M2.1
DWG. 35 of 44

VA

Department of Veterans Affairs
VAMC Augusta, Georgia
Engineering Department (138)