


SCALE: 1/16" = 1'-0"

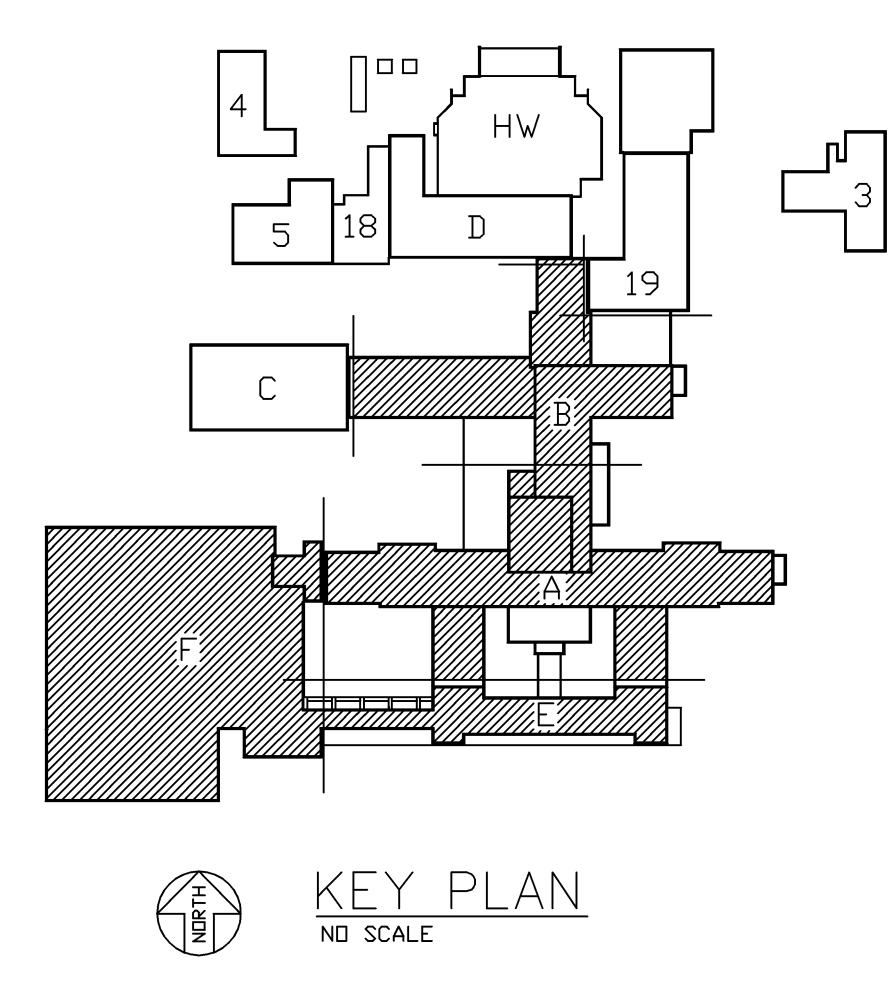

Drawing Title GROUND FLOOR ZONE VALVES		Project Title MEDICAL GAS DISTRIBUTION		Date JUL 2004
Approved: Division Chief		Building Number 1	Checked TD	Drawn DRE
Approved: Service Director		Location VA MEDICAL CENTER OKLAHOMA CITY, OKLAHOMA		DRAWING NO. A-1 Dwg. 4 of 12

DEPARTMENT of
VETERANS AFFAIRS