


1 PARTIAL 4TH FLOOR EQUIPMENT PLAN - FOR INFORMATION ONLY
1/8" = 1'-0"

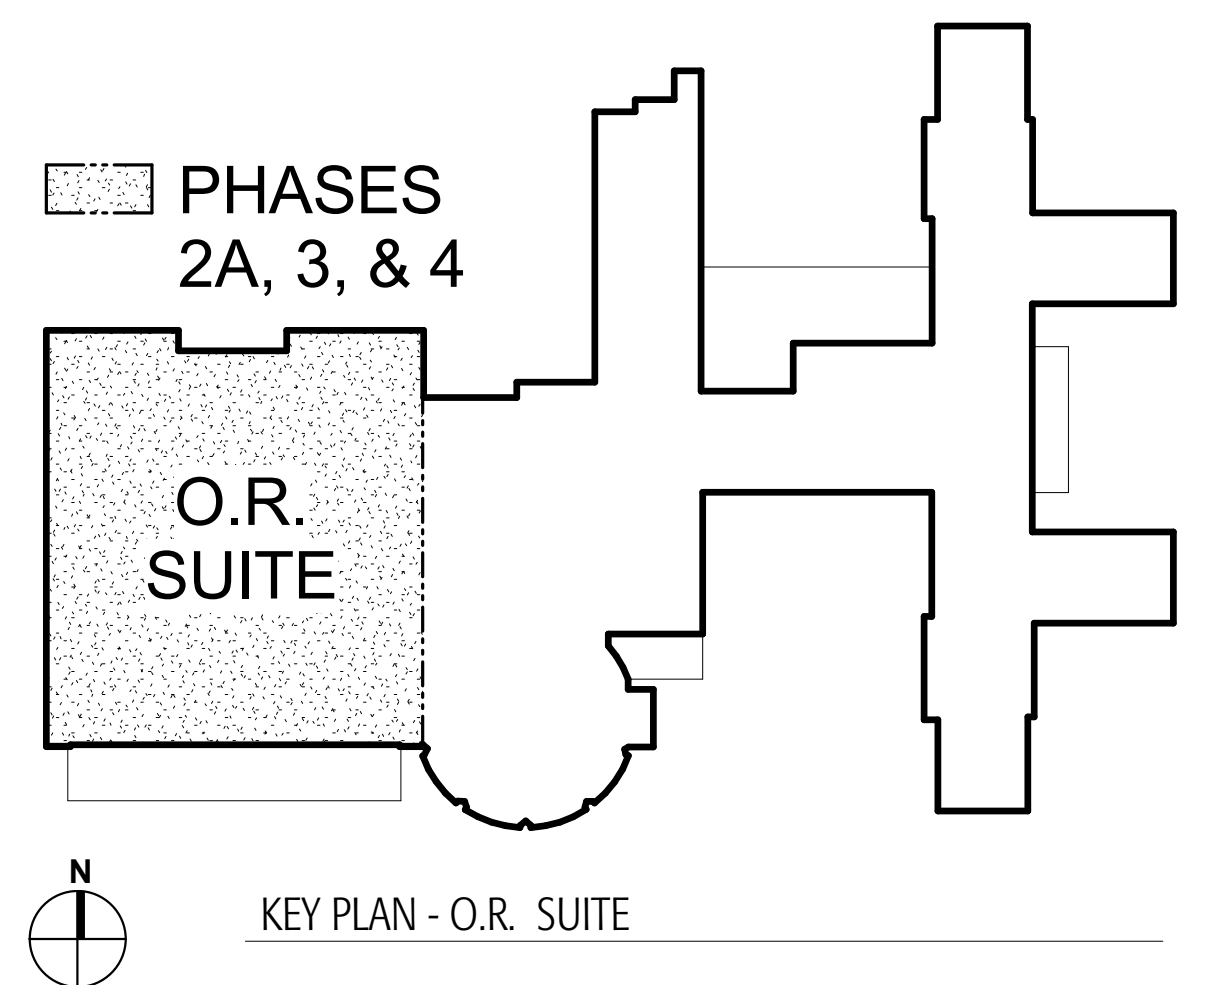

Revisions:	Date
A04 Revision A00004	06/06/16

CONSULTANTS:

ARCHITECT/ENGINEERS:

FoxArchitects

One Memorial Drive
Suite 1800
Saint Louis, MO 63102

Tel 314.621.4343
Fax 314.621.0261



SSC

Swim, Schuchat, & Cornett
Engineering, Inc.
MEP & Structural Engineer
18207 Edison Avenue
Chesterfield, MO 63005

Tel 636.530.7770
Fax 636.530.7877

Drawing Title
**OVERALL 4TH FLOOR O.R. SUITE
EQUIPMENT PLAN**

Approved: Associate Director

Approved: Chief Engineer

Approved: Chief of Staff

Approved: Safety Officer

Approved: Infection Control

Approved: Chief, Police & Security

Project Title
**PHASE 3: Renovation of
Operating Rooms, ER & Triage**

Location
V.A.M.C. ST. LOUIS, MO
JOHN COCHRAN DIVISION

Date
06/06/16

Checked
JB

Drawn
AO

Project Number
657-13-300JC

Building Number
01

Drawing Number
1-3-A-602

BID DOCUMENTS

Veterans
Health
Administration

