

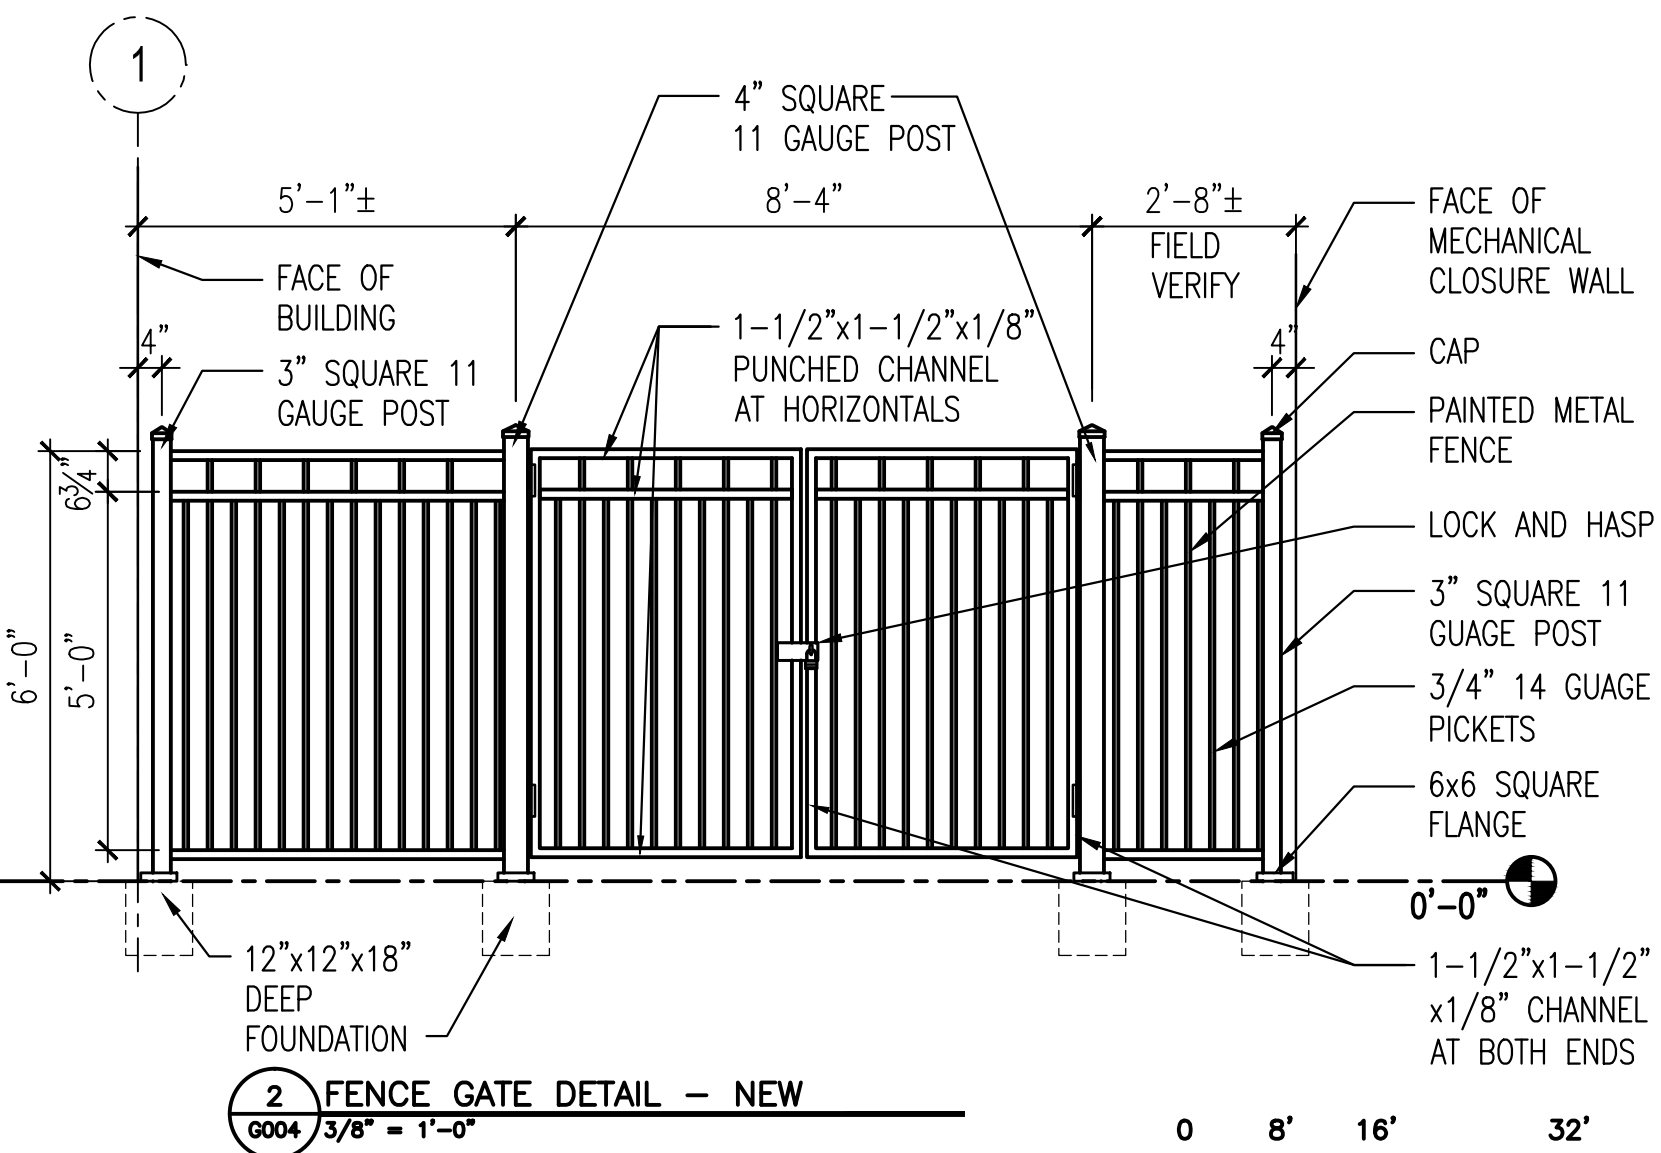


3 MECHANICAL ENCLOSURE AND GATE PLAN-NEW
G004 1/8" = 1'-0"

NOTE:
ALL SCURRY SEAL COAT, RESTRIPIING AND GATE WORK IS INCLUDED IN SITE WORK BID OPTION

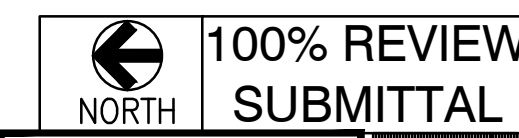

2 FENCE GATE DETAIL - NEW
G004 3/8" = 1'-0"

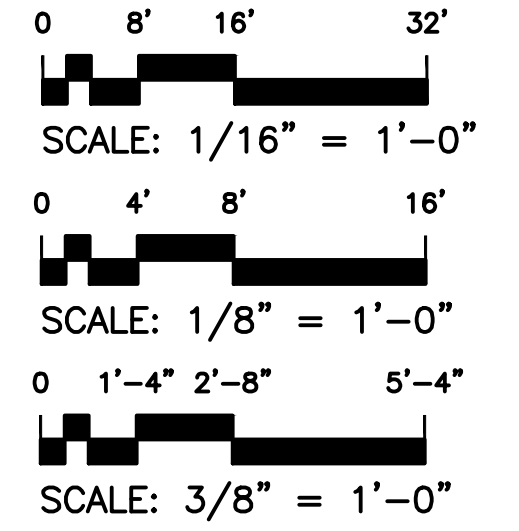

100% REVIEW SUBMITTAL

<div>Revisions</div> <table border="1"><thead><tr><th>Revisions</th><th>Date</th></tr></thead><tbody><tr><td> </td><td> </td></tr><tr><td> </td><td> </td></tr><tr><td> </td><td> </td></tr></tbody></table>	Revisions	Date							<div>Toland ♦ Mizell ♦ Molnar, LLC</div> <div>590 MEANS STREET NW, SUITE 200 ATLANTA, GA, 30318 404-214-9774</div>	<div>ALAN J. TOLAND REG. NO. 6788 STATE OF LOUISIANA REGISTERED ARCHITECT</div>	Drawing Title SITE STAGING PLAN		Project Title 2ND FLOOR OUTPATIENT MENTAL HEALTH		Date 05-25-2011
	Revisions	Date													
Approved Project Engineer		Building Number BLDG 1 SOUTH WING		Checked -	Drawn -	Project No. VA256-C-1047									
		Location VA MEDICAL CENTER SHREVEPORT, LOUISIANA		DRAWING NO. G004		Veterans Administration									
				Dwg. - Of -											