


1 2ND FLOOR RCP -- DEMO
 AD103 1/8" = 1'-0"

2 3RD FLOOR RCP -- DEMO (BID OPTION)
 AD103 1/8" = 1'-0"

3 4TH FLOOR RCP -- DEMO (BID OPTION)
 AD103 1/8" = 1'-0"

4 5TH FLOOR RCP -- DEMO (BID OPTION)
 AD103 1/8" = 1'-0"

5 6TH-- 7TH-- AND 8TH FLOOR RCP -- DEMO (BID OPTION)
 AD103 1/8" = 1'-0"

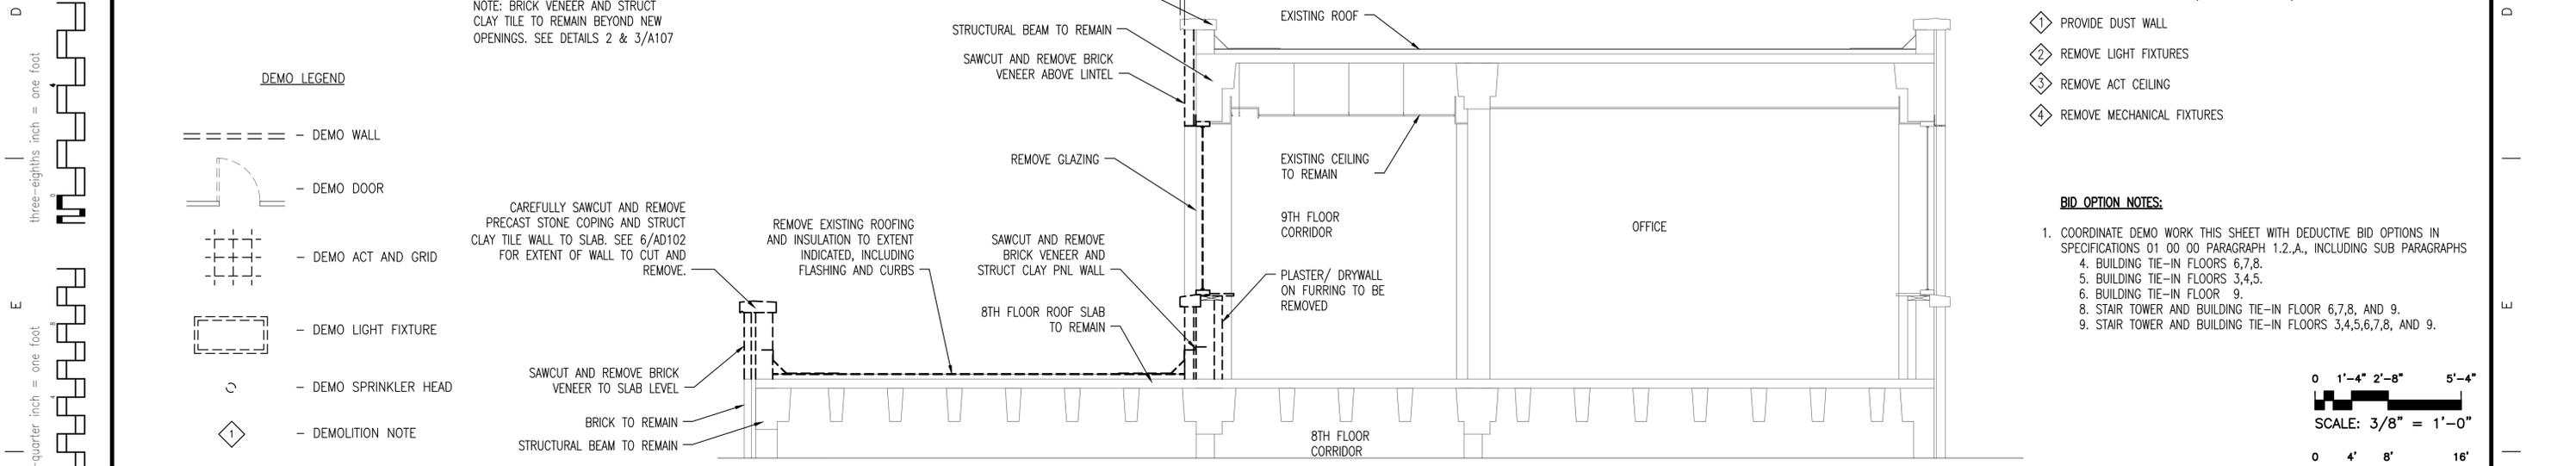

6 SECTION @ 9TH FLOOR -- DEMO (BID OPTION)
 AD103 3/8" = 1'-0"

NOTE: BRICK VENEER AND STRUCT CLAY TILE TO REMAIN BEYOND NEW OPENINGS. SEE DETAILS 2 & 3/A107

DEMO LEGEND

- DEMO WALL
- - - DEMO DOOR
- - - DEMO ACT AND GRID
- - - DEMO LIGHT FIXTURE
- DEMO SPRINKLER HEAD
- ◇ DEMOLITION NOTE

DEMOLITION KEY NOTES: (THIS SHEET ONLY)

- ◇ PROVIDE DUST WALL
- ◇ REMOVE LIGHT FIXTURES
- ◇ REMOVE ACT CEILING
- ◇ REMOVE MECHANICAL FIXTURES

BID OPTION NOTES:

1. COORDINATE DEMO WORK THIS SHEET WITH DEDUCTIVE BID OPTIONS IN SPECIFICATIONS 01 00 00 PARAGRAPH 1.2.A., INCLUDING SUB PARAGRAPHS
 - 4. BUILDING TIE-IN FLOORS 6,7,8.
 - 5. BUILDING TIE-IN FLOORS 3,4,5.
 - 6. BUILDING TIE-IN FLOOR 9.
 - 8. STAIR TOWER AND BUILDING TIE-IN FLOOR 6,7,8, AND 9.
 - 9. STAIR TOWER AND BUILDING TIE-IN FLOORS 3,4,5,6,7,8, AND 9.

0 1'-4" 2'-8" 5'-4"
 SCALE: 3/8" = 1'-0"

0 4' 8' 16'
 SCALE: 1/8" = 1'-0"

100% REVIEW
 NORTH SUBMITTAL

Revisions	Date

Toland ♦ Mizell ♦ Molnar, LLC
 590 MEANS STREET NW,
 SUITE 200
 ATLANTA, GA, 30318
 404-214-9774

Drawing Title
RCP AND SECTION DEMO

Date
 05-25-2011

Project Title
2ND FLOOR OUTPATIENT MENTAL HEALTH

Project No.
 VA256-C-1047

Building Number
 BLDG 1 SOUTH WING

Checked
 -

Drawn
 -

Location
 VA MEDICAL CENTER
 SHREVEPORT, LOUISIANA

DRAWING NO.
AD103

Dwg. - Of -

Veterans Administration