

one inch = one foot


three-quarters inch = one foot

one-half inch = one foot

three-eighths inch = one foot

one-quarter inch = one foot

one-eighth inch = one foot

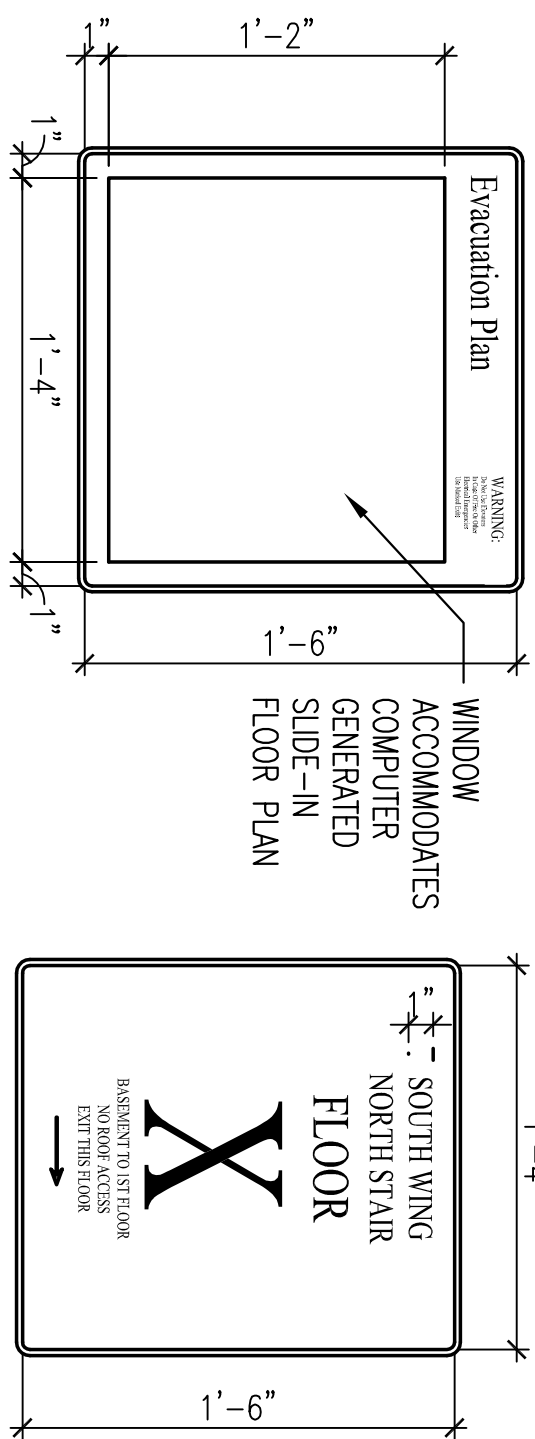

EVACUATION PLAN WITH CHANGEABLE FLOORPLAN INSERT WINDOW ACCOMMODATES COMPUTER GENERATED SLIDE-IN FLOORPLAN THAT CLEARLY MARKS EMERGENCY EXIT ROUTES, FIRE ALARM, AND FIRE EQUIPMENT LOCATIONS. LARGE FINGERPRINT IN BACK PLATE. INSERT TO BE PROVIDED BY SIGN COMPANY. TYPICAL LOCATION: AT NEAR PULL BOXES, ELEVATOR LOBBIES AND EGRESS POINTS.

13 SIGN TYPE REG-2  
A801 1/12" = 1'-0"

14 SIGN TYPE REG-3  
A801 1/12" = 1'-0"

15 SIGN TYPE DIR-1  
NOTE: "X-X" TEXT TO BE PROVIDED BY VA.


16 SIGN TYPE DIR-2  
A801 1/12" = 1'-0"

17 SIGN TYPE DIR-3  
A801 1/12" = 1'-0"

18 SIGN TYPE DIR-4  
A801 1/12" = 1'-0"

19 SIGN TYPE DIR-5  
A801 1/12" = 1'-0"

20 SIGN TYPE DIR-6  
A801 1/12" = 1'-0"

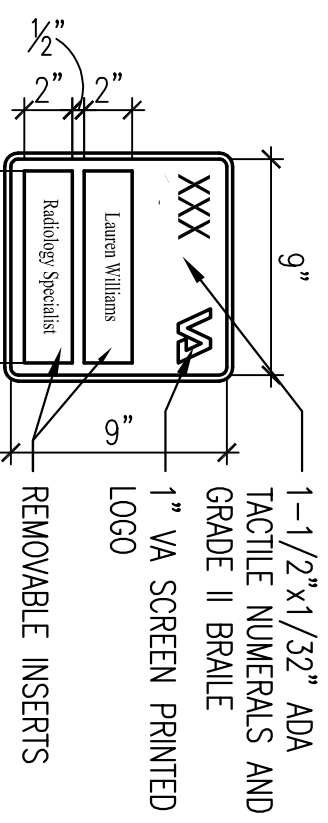


TYPICAL LOCATION: AT PERSONNEL OFFICES

TWO PIECE ROOM IDENTIFICATION SIGN ABLE TO ACCEPT TWO INSERTS UP TO 1/16" THICK. IT MUST ACCOMMODATE 8-1/2" WIDE INSERTS.


12 SIGN TYPE RID-1  
A801 1/12" = 1'-0"

11 SIGN TYPE RID-2  
A801 1/12" = 1'-0"

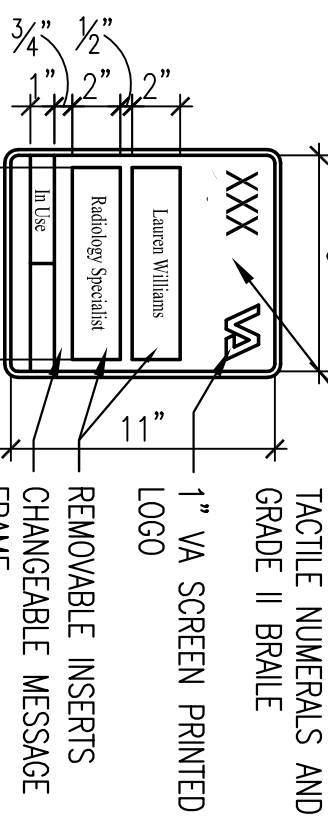


TYPICAL LOCATION: AT GROUP ROOMS

TWO PIECE ROOM IDENTIFICATION SIGN ABLE TO ACCEPT TWO INSERTS UP TO 1/16" THICK. IT MUST ACCOMMODATE 8-1/2" WIDE COMPUTER GENERATED INSERTS. INSERTS BY SIGNAGE VENDOR. TEXT FOR INSERTS PROVIDED BY OWNER AT TIME OF SUBMITTALS.

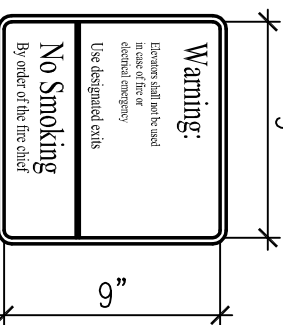


TYPICAL LOCATION: AT ELEVATORS

10 SIGN TYPE INF-1  
A801 1/12" = 1'-0"

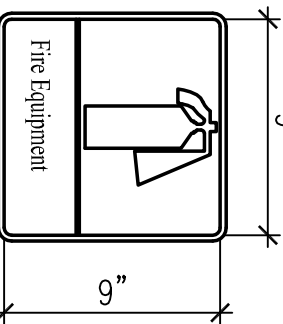


TYPICAL LOCATION: AT EVERY FIRE EXTINGUISHER CABINET

9 SIGN TYPE INF-2  
A801 1/12" = 1'-0"

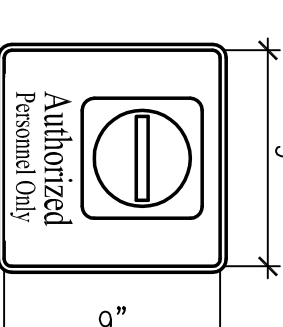


TYPICAL LOCATION: AT ELECTRICAL AND IT CLOSETS

8 SIGN TYPE INF-3  
A801 1/12" = 1'-0"

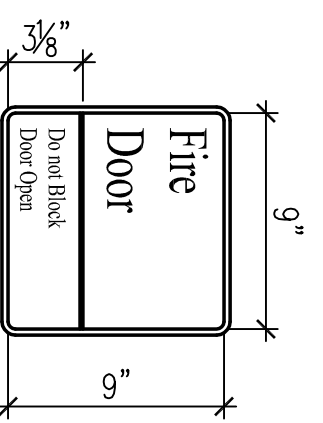


TYPICAL LOCATION: ON FIRE DOOR

7 SIGN TYPE INF-4  
A801 1/12" = 1'-0"

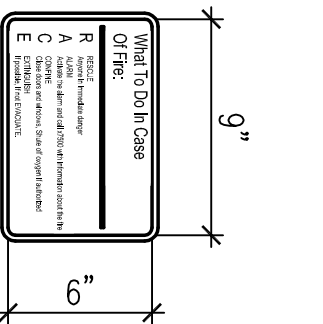


TYPICAL LOCATION: AT PULL BOXES

6 SIGN TYPE INF-5  
A801 1/12" = 1'-0"

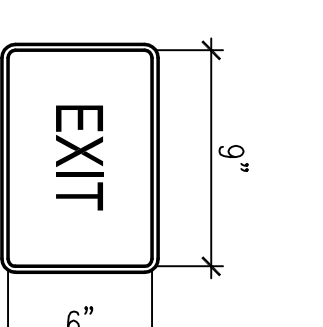

TYPICAL LOCATION: AT PULL BOXES

5 SIGN TYPE INF-6  
A801 1/12" = 1'-0"






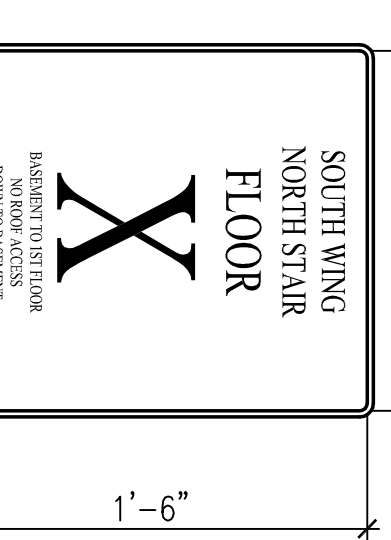


TYPICAL LOCATION: AT ENTRY DOOR TO ALL STAIRS

4 SIGN TYPE INF-7  
A801 1/12" = 1'-0"

3 SIGN TYPE REG-1  
A801 1/12" = 1'-0"

2 SIGN TYPE REG-3  
A801 1/12" = 1'-0"

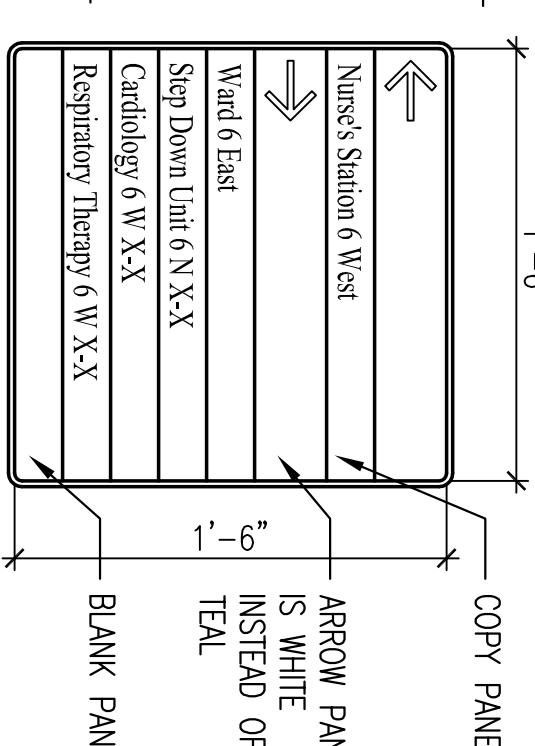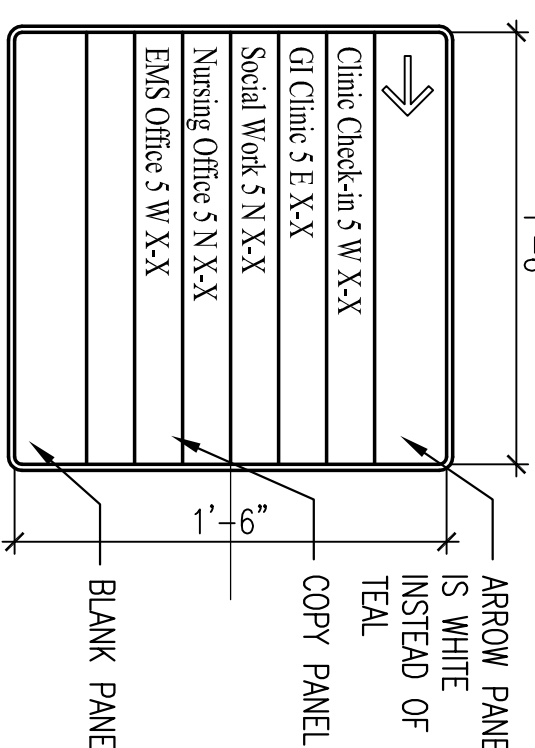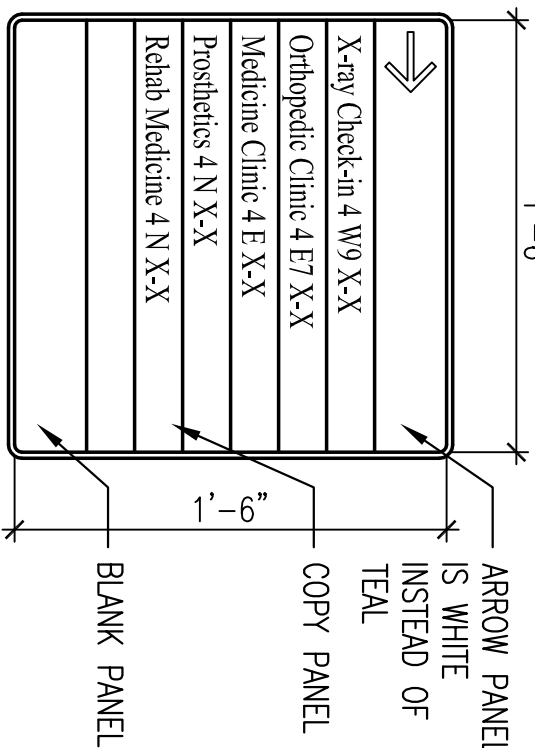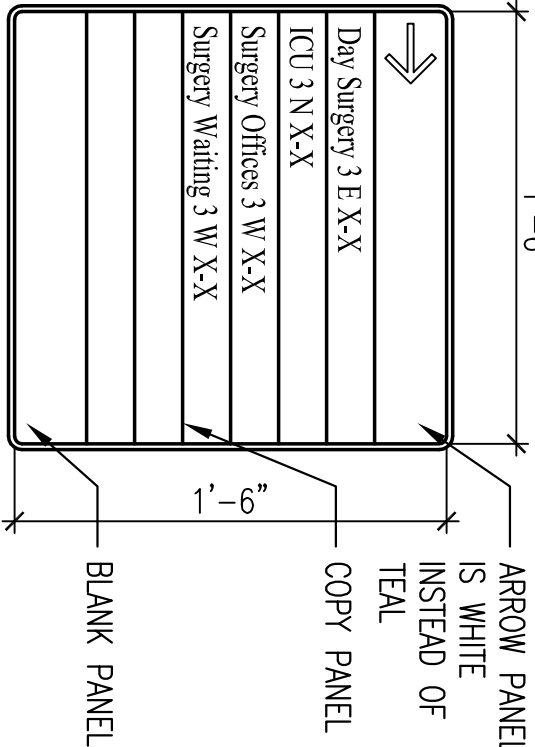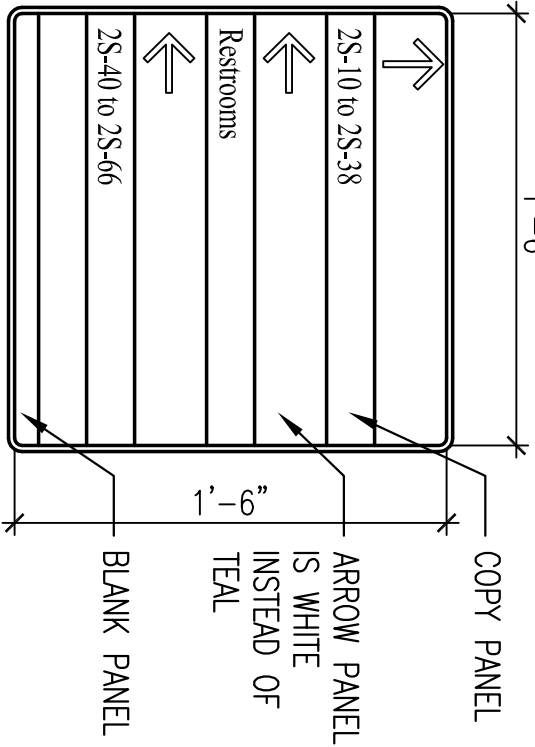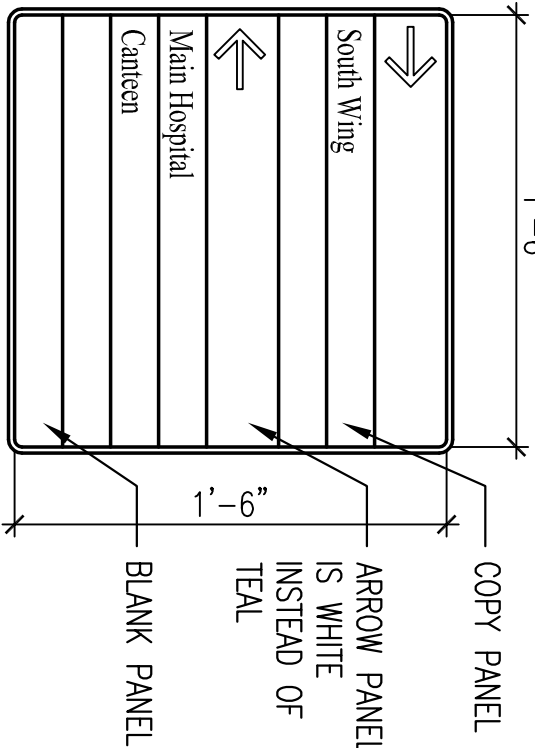

WALL MOUNTED DIRECTIONAL WITH INDIVIDUAL CHANGEABLE PANELS. FRAMED MODULAR UNIT TO ALLOW MAXIMUM FLEXIBILITY OF CHANGES. AVAILABLE WITH ARROW, COPY, AND BLANK PANELS TO EFFECTIVELY POINT THE WAY.

WALL MOUNTED DIRECTIONAL WITH INDIVIDUAL CHANGEABLE PANELS. FRAMED MODULAR UNIT TO ALLOW MAXIMUM FLEXIBILITY OF CHANGES. AVAILABLE WITH ARROW, COPY, AND BLANK PANELS TO EFFECTIVELY POINT THE WAY.

WALL MOUNTED DIRECTIONAL WITH INDIVIDUAL CHANGEABLE PANELS. FRAMED MODULAR UNIT TO ALLOW MAXIMUM FLEXIBILITY OF CHANGES. AVAILABLE WITH ARROW, COPY, AND BLANK PANELS TO EFFECTIVELY POINT THE WAY.

WALL MOUNTED DIRECTIONAL WITH INDIVIDUAL CHANGEABLE PANELS. FRAMED MODULAR UNIT TO ALLOW MAXIMUM FLEXIBILITY OF CHANGES. AVAILABLE WITH ARROW, COPY, AND BLANK PANELS TO EFFECTIVELY POINT THE WAY.




WALL MOUNTED DIRECTIONAL WITH INDIVIDUAL CHANGEABLE PANELS. FRAMED MODULAR UNIT TO ALLOW MAXIMUM FLEXIBILITY OF CHANGES. AVAILABLE WITH ARROW, COPY, AND BLANK PANELS TO EFFECTIVELY POINT THE WAY.

WALL MOUNTED DIRECTIONAL WITH INDIVIDUAL CHANGEABLE PANELS. FRAMED MODULAR UNIT TO ALLOW MAXIMUM FLEXIBILITY OF CHANGES. AVAILABLE WITH ARROW, COPY, AND BLANK PANELS TO EFFECTIVELY POINT THE WAY.



NOTE: ROOM NUMBERS ON THIS SHEET SHOULD BE REFERENCED TO SIGNAGE SHEETS ONLY AND CORRELATE TO TEXT AND SIGNAGE LOCATIONS PER SIGNAGE SCHEDULE SHEET A802.

1 SIGNAGE PLAN  
A801 1/8" = 1'-0"

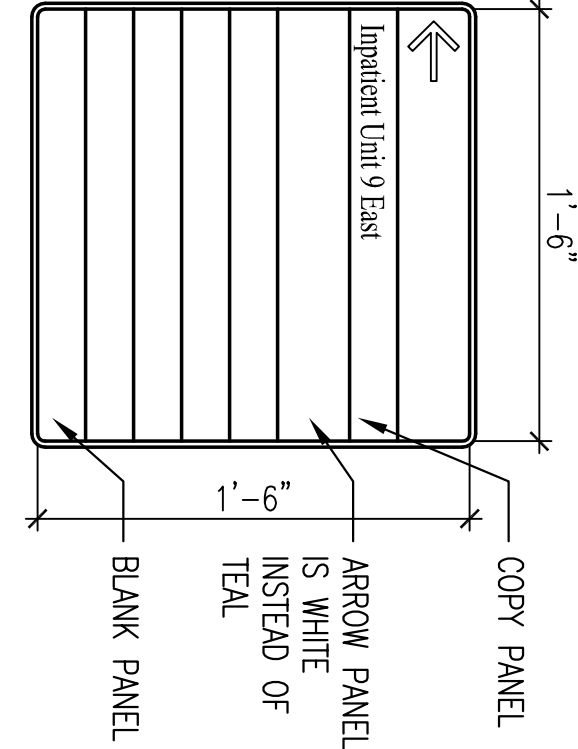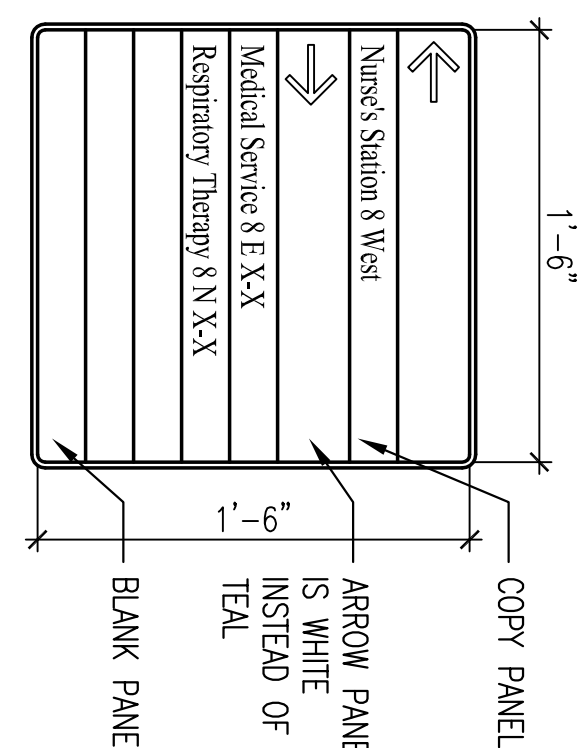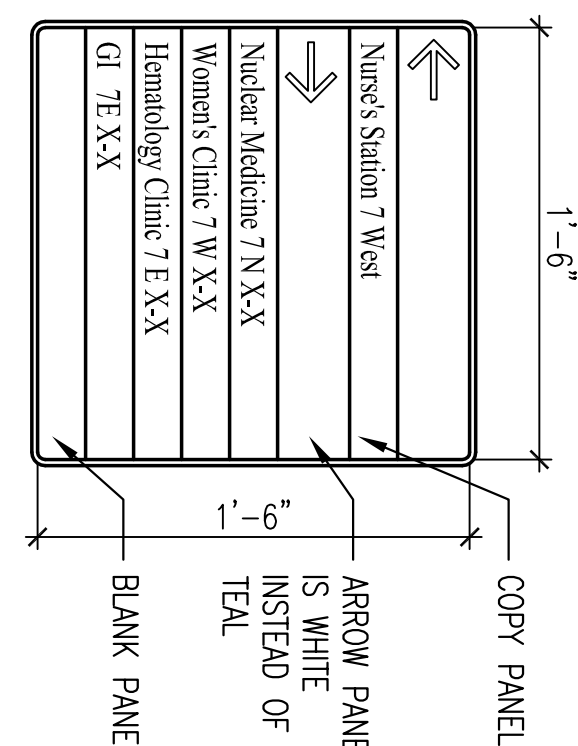

WALL MOUNTED DIRECTIONAL WITH INDIVIDUAL CHANGEABLE PANELS. FRAMED MODULAR UNIT TO ALLOW MAXIMUM FLEXIBILITY OF CHANGES. AVAILABLE WITH ARROW, COPY, AND BLANK PANELS TO EFFECTIVELY POINT THE WAY.

WALL MOUNTED DIRECTIONAL WITH INDIVIDUAL CHANGEABLE PANELS. FRAMED MODULAR UNIT TO ALLOW MAXIMUM FLEXIBILITY OF CHANGES. AVAILABLE WITH ARROW, COPY, AND BLANK PANELS TO EFFECTIVELY POINT THE WAY.

WALL MOUNTED DIRECTIONAL WITH INDIVIDUAL CHANGEABLE PANELS. FRAMED MODULAR UNIT TO ALLOW MAXIMUM FLEXIBILITY OF CHANGES. AVAILABLE WITH ARROW, COPY, AND BLANK PANELS TO EFFECTIVELY POINT THE WAY.

21 SIGN TYPE DIR-7  
A801 1/12" = 1'-0"

22 SIGN TYPE DIR-8  
A801 1/12" = 1'-0"

23 SIGN TYPE DIR-9  
A801 1/12" = 1'-0"

100% REVIEW  
NORTH  
SUBMITTAL

Toland ♦ Mizell ♦ Molnar, LLC

590 MEANS STREET NW,  
SUITE 200  
ATLANTA, GA, 30318  
404-214-9774



2ND FLOOR SIGNAGE PLAN  
AND ELEVATIONS

2ND FLOOR OUTPATIENT  
MENTAL HEALTH

Approved Project Engineer

Building Number  
BLDG 1 SOUTH WING

Checked  
Drawn

DRAWING NO.  
A801

Dwg. - Of -

Veterans Administration

Date  
05-25-2011

Project No.  
W456-C-1047

Location  
SHREVEPORT, LOUISIANA

U.S. GOVERNMENT PRINTING OFFICE: 1984-440-252