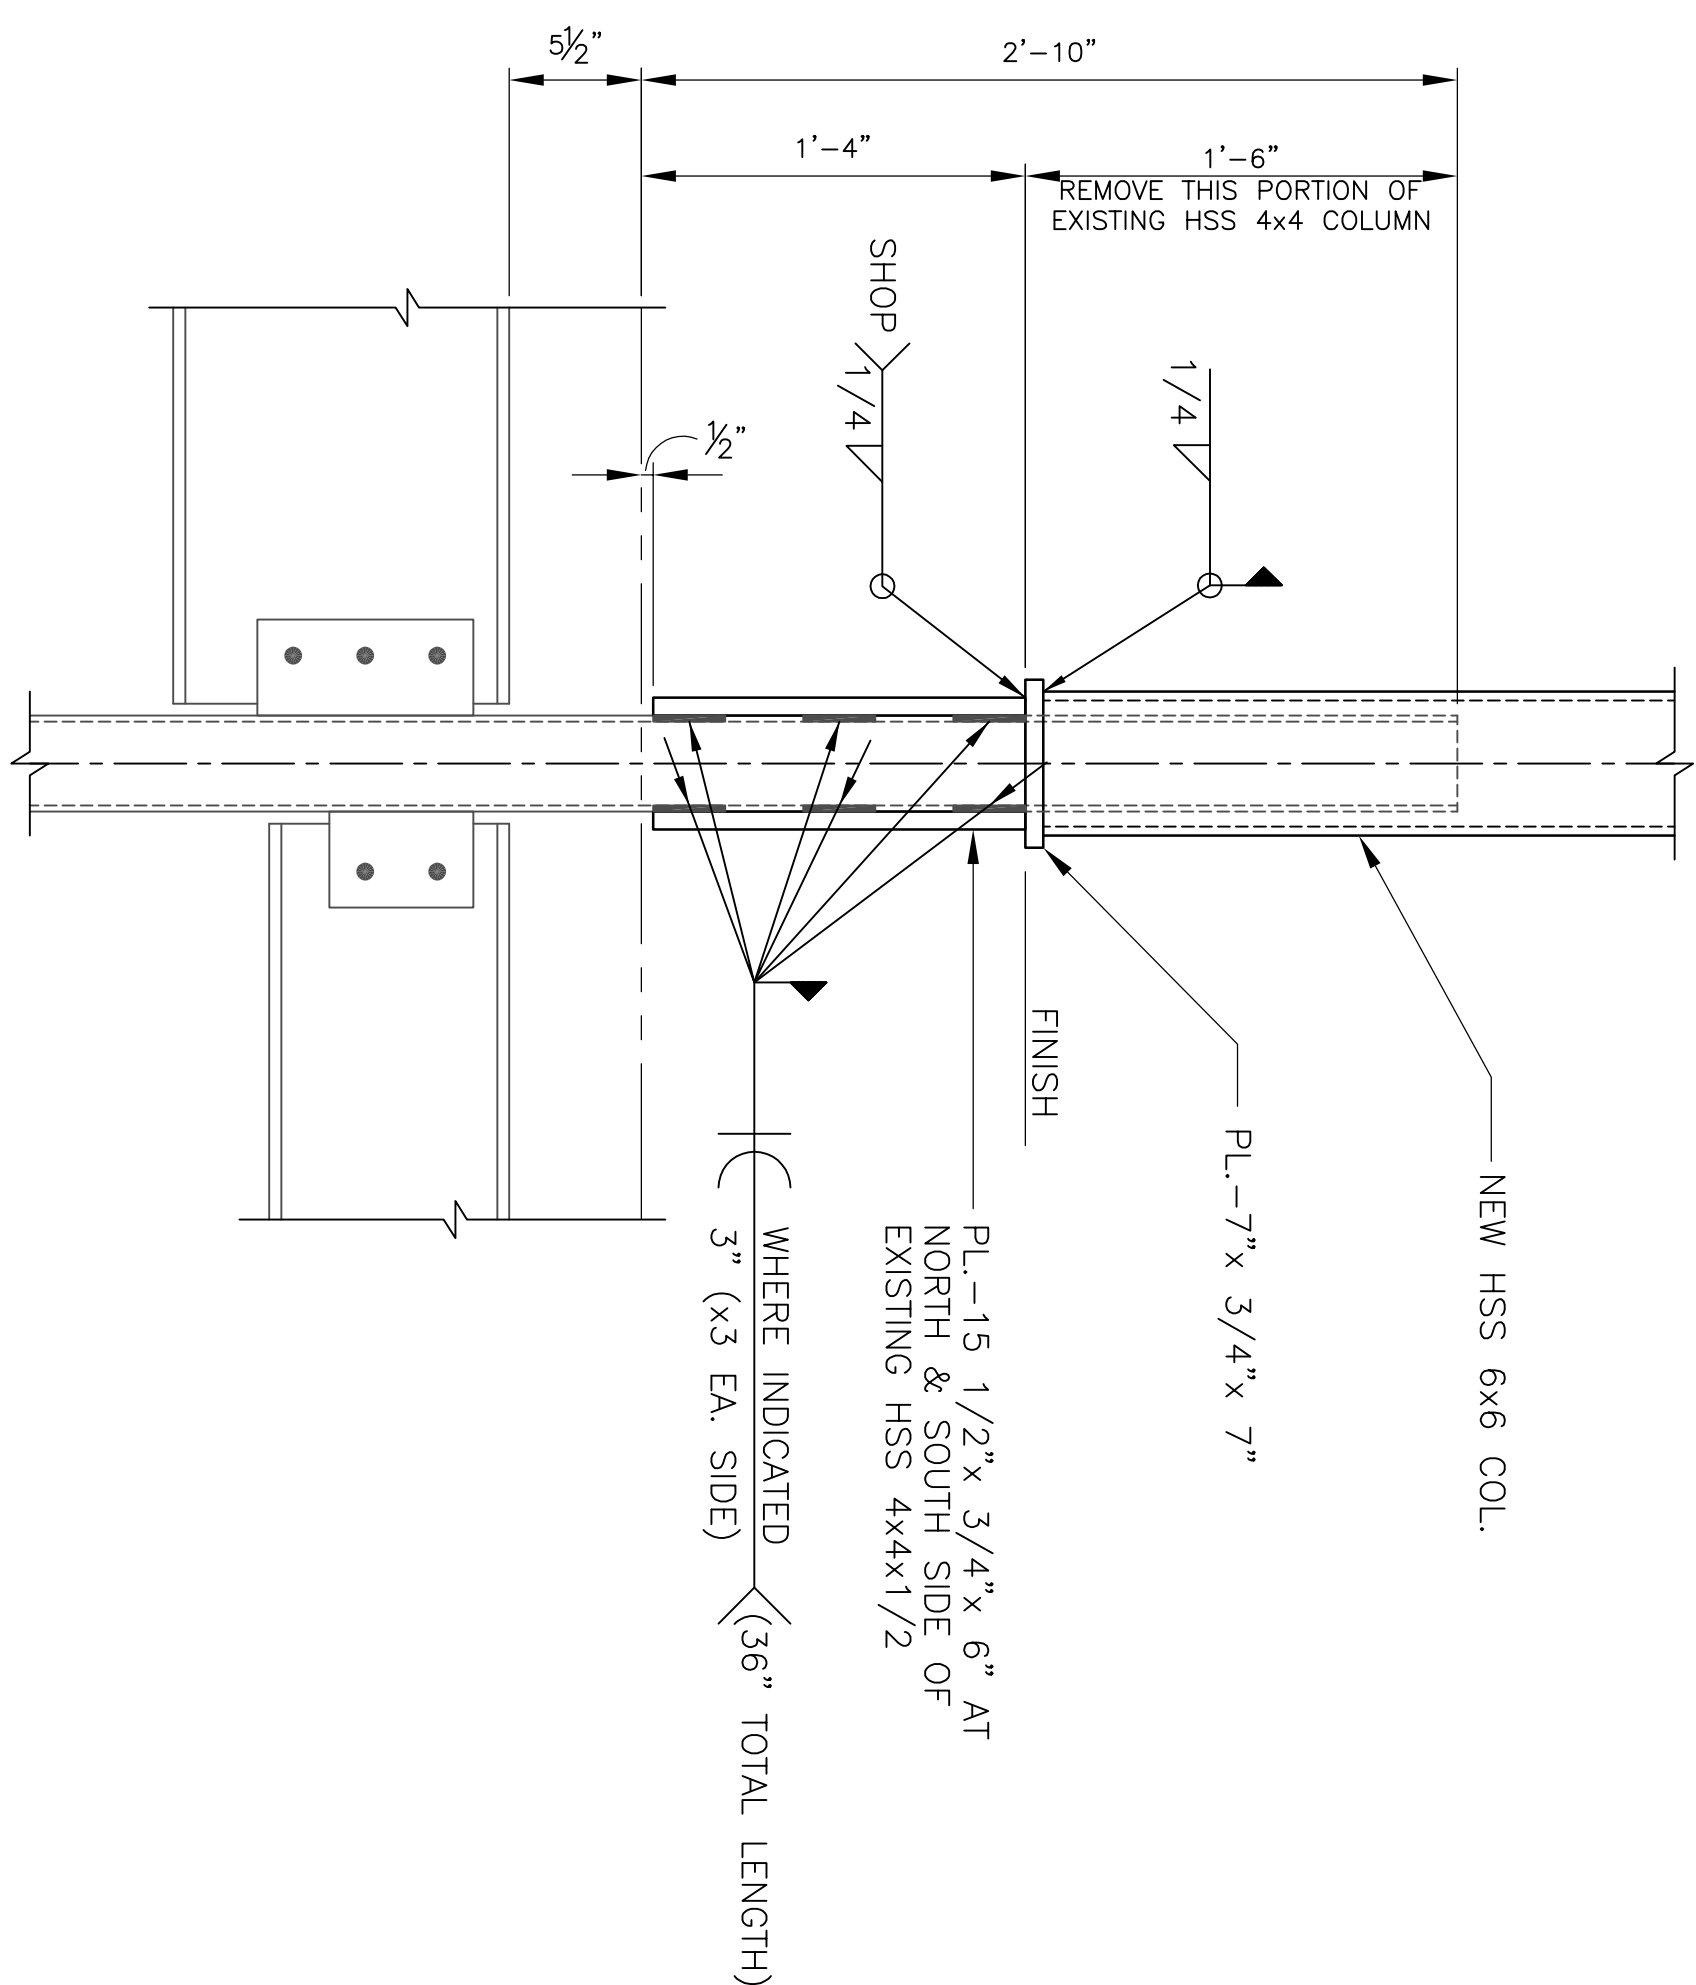
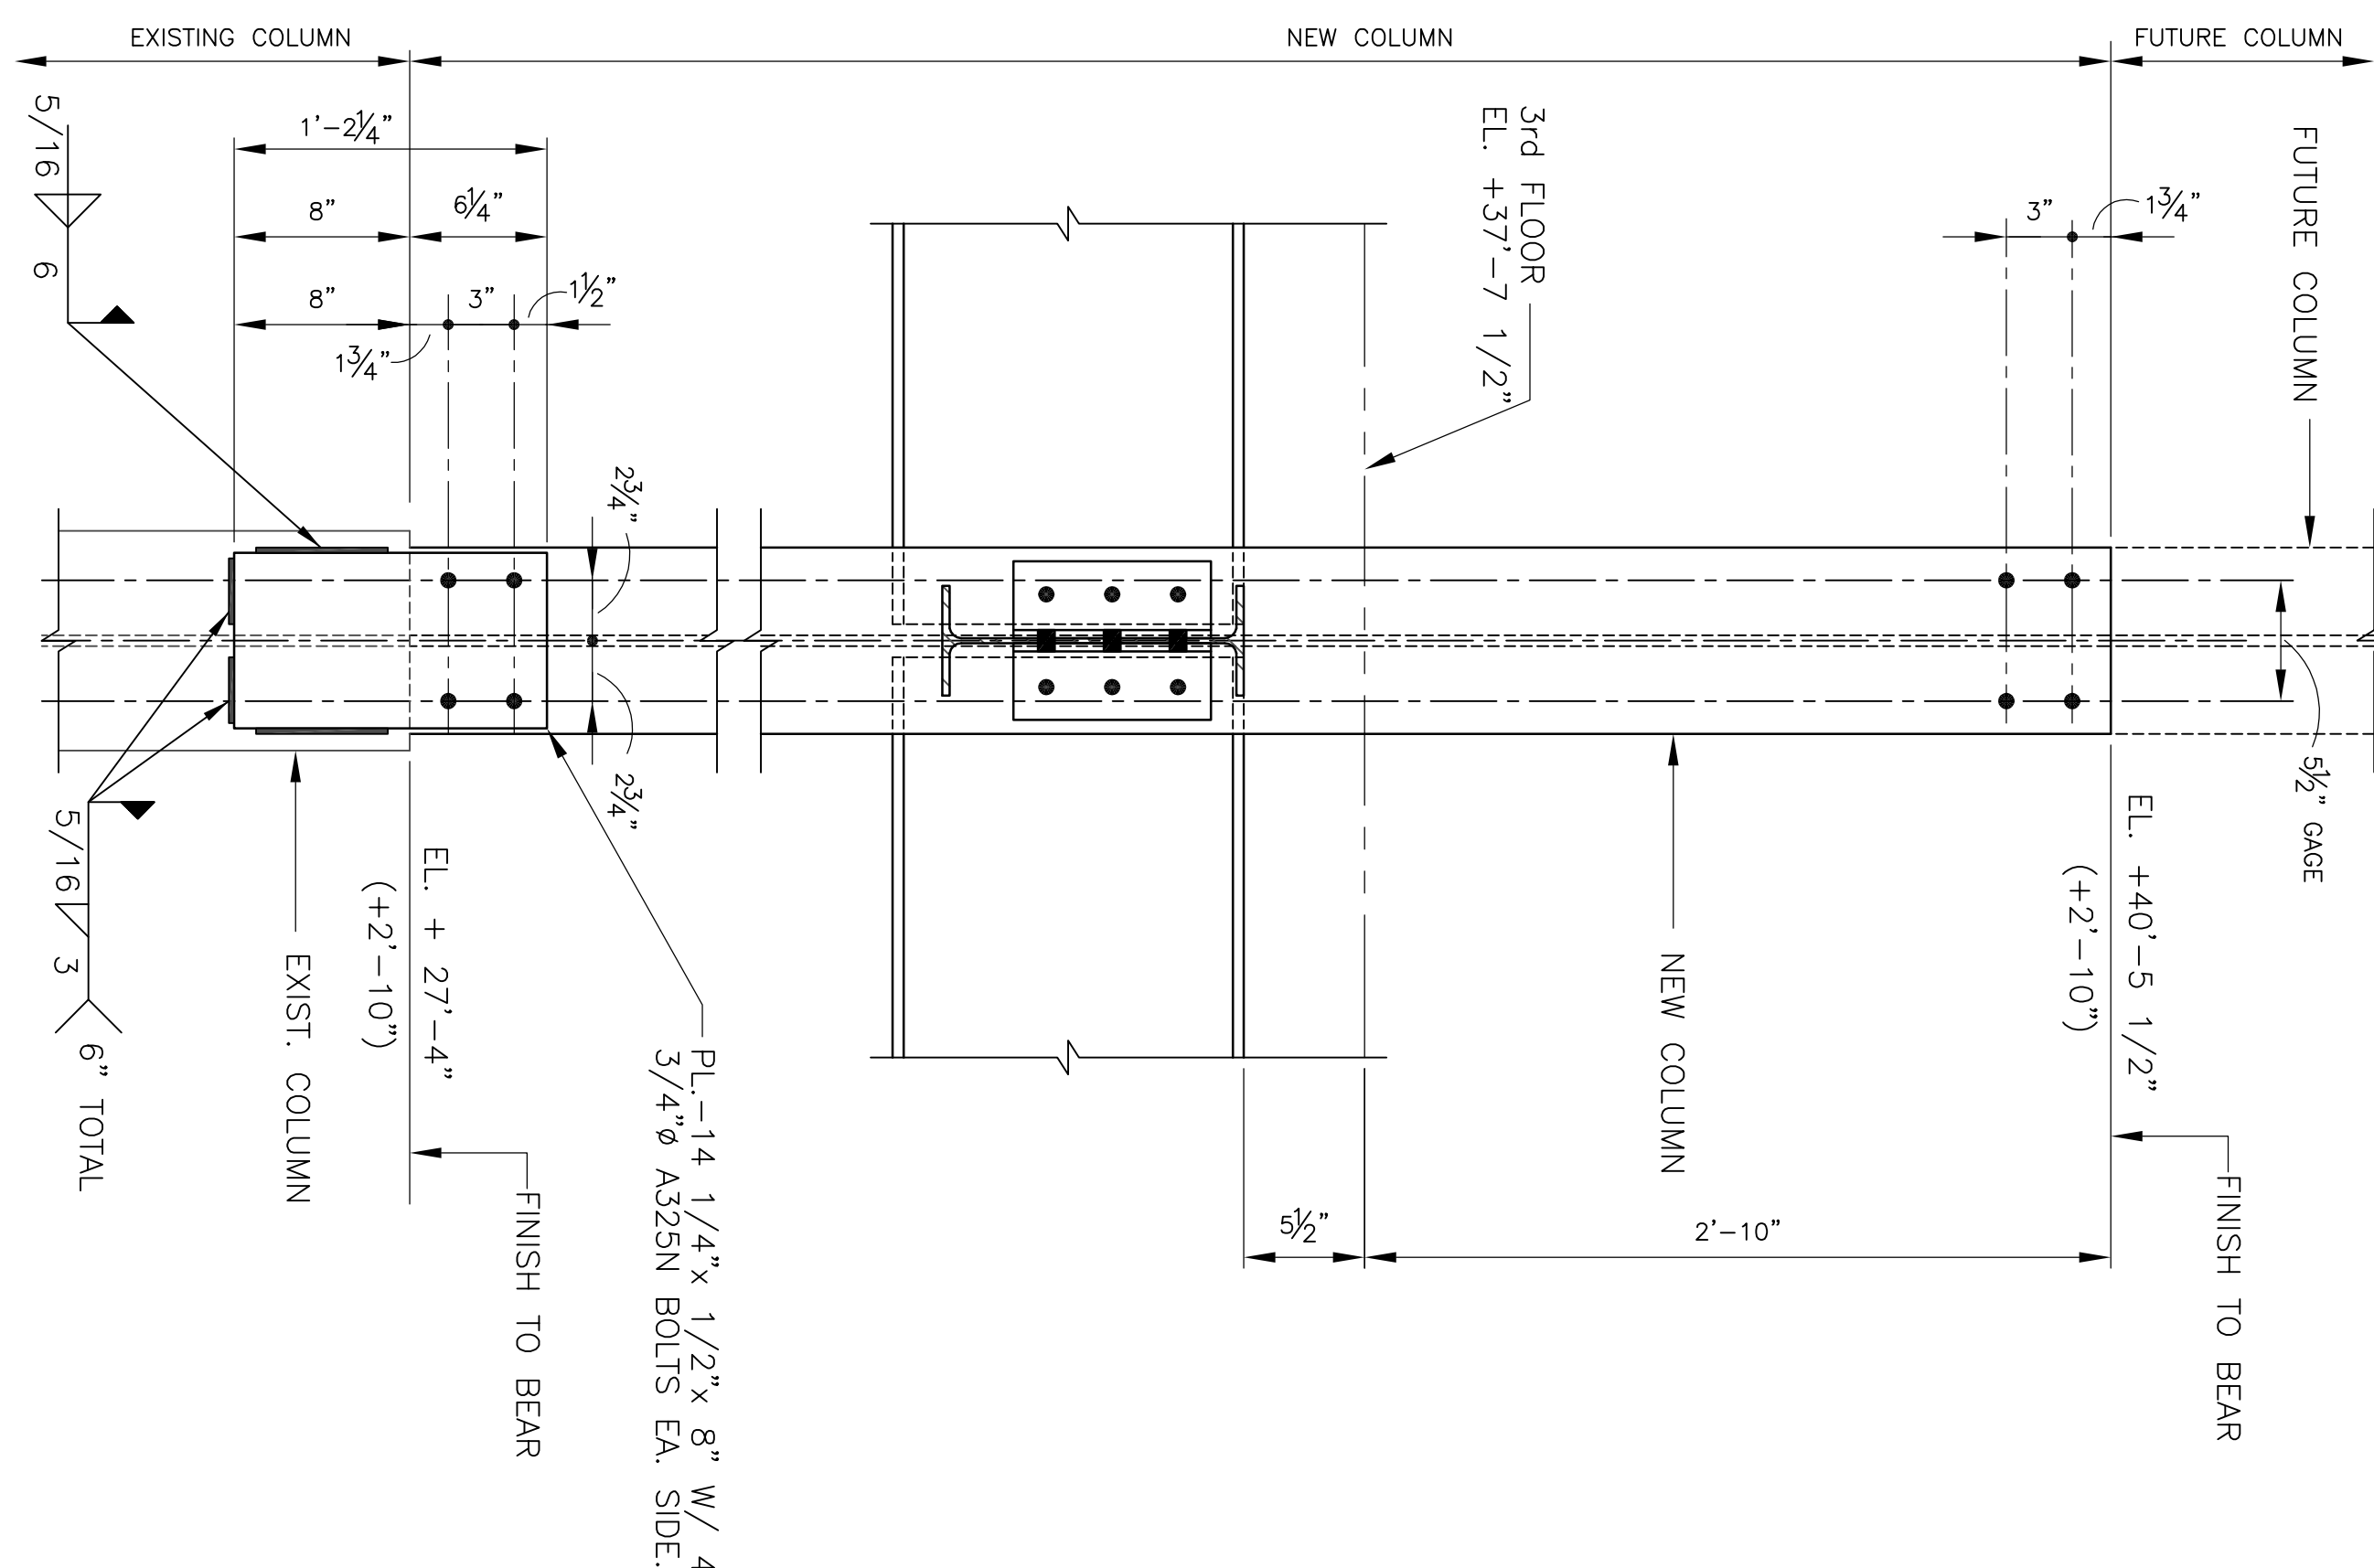
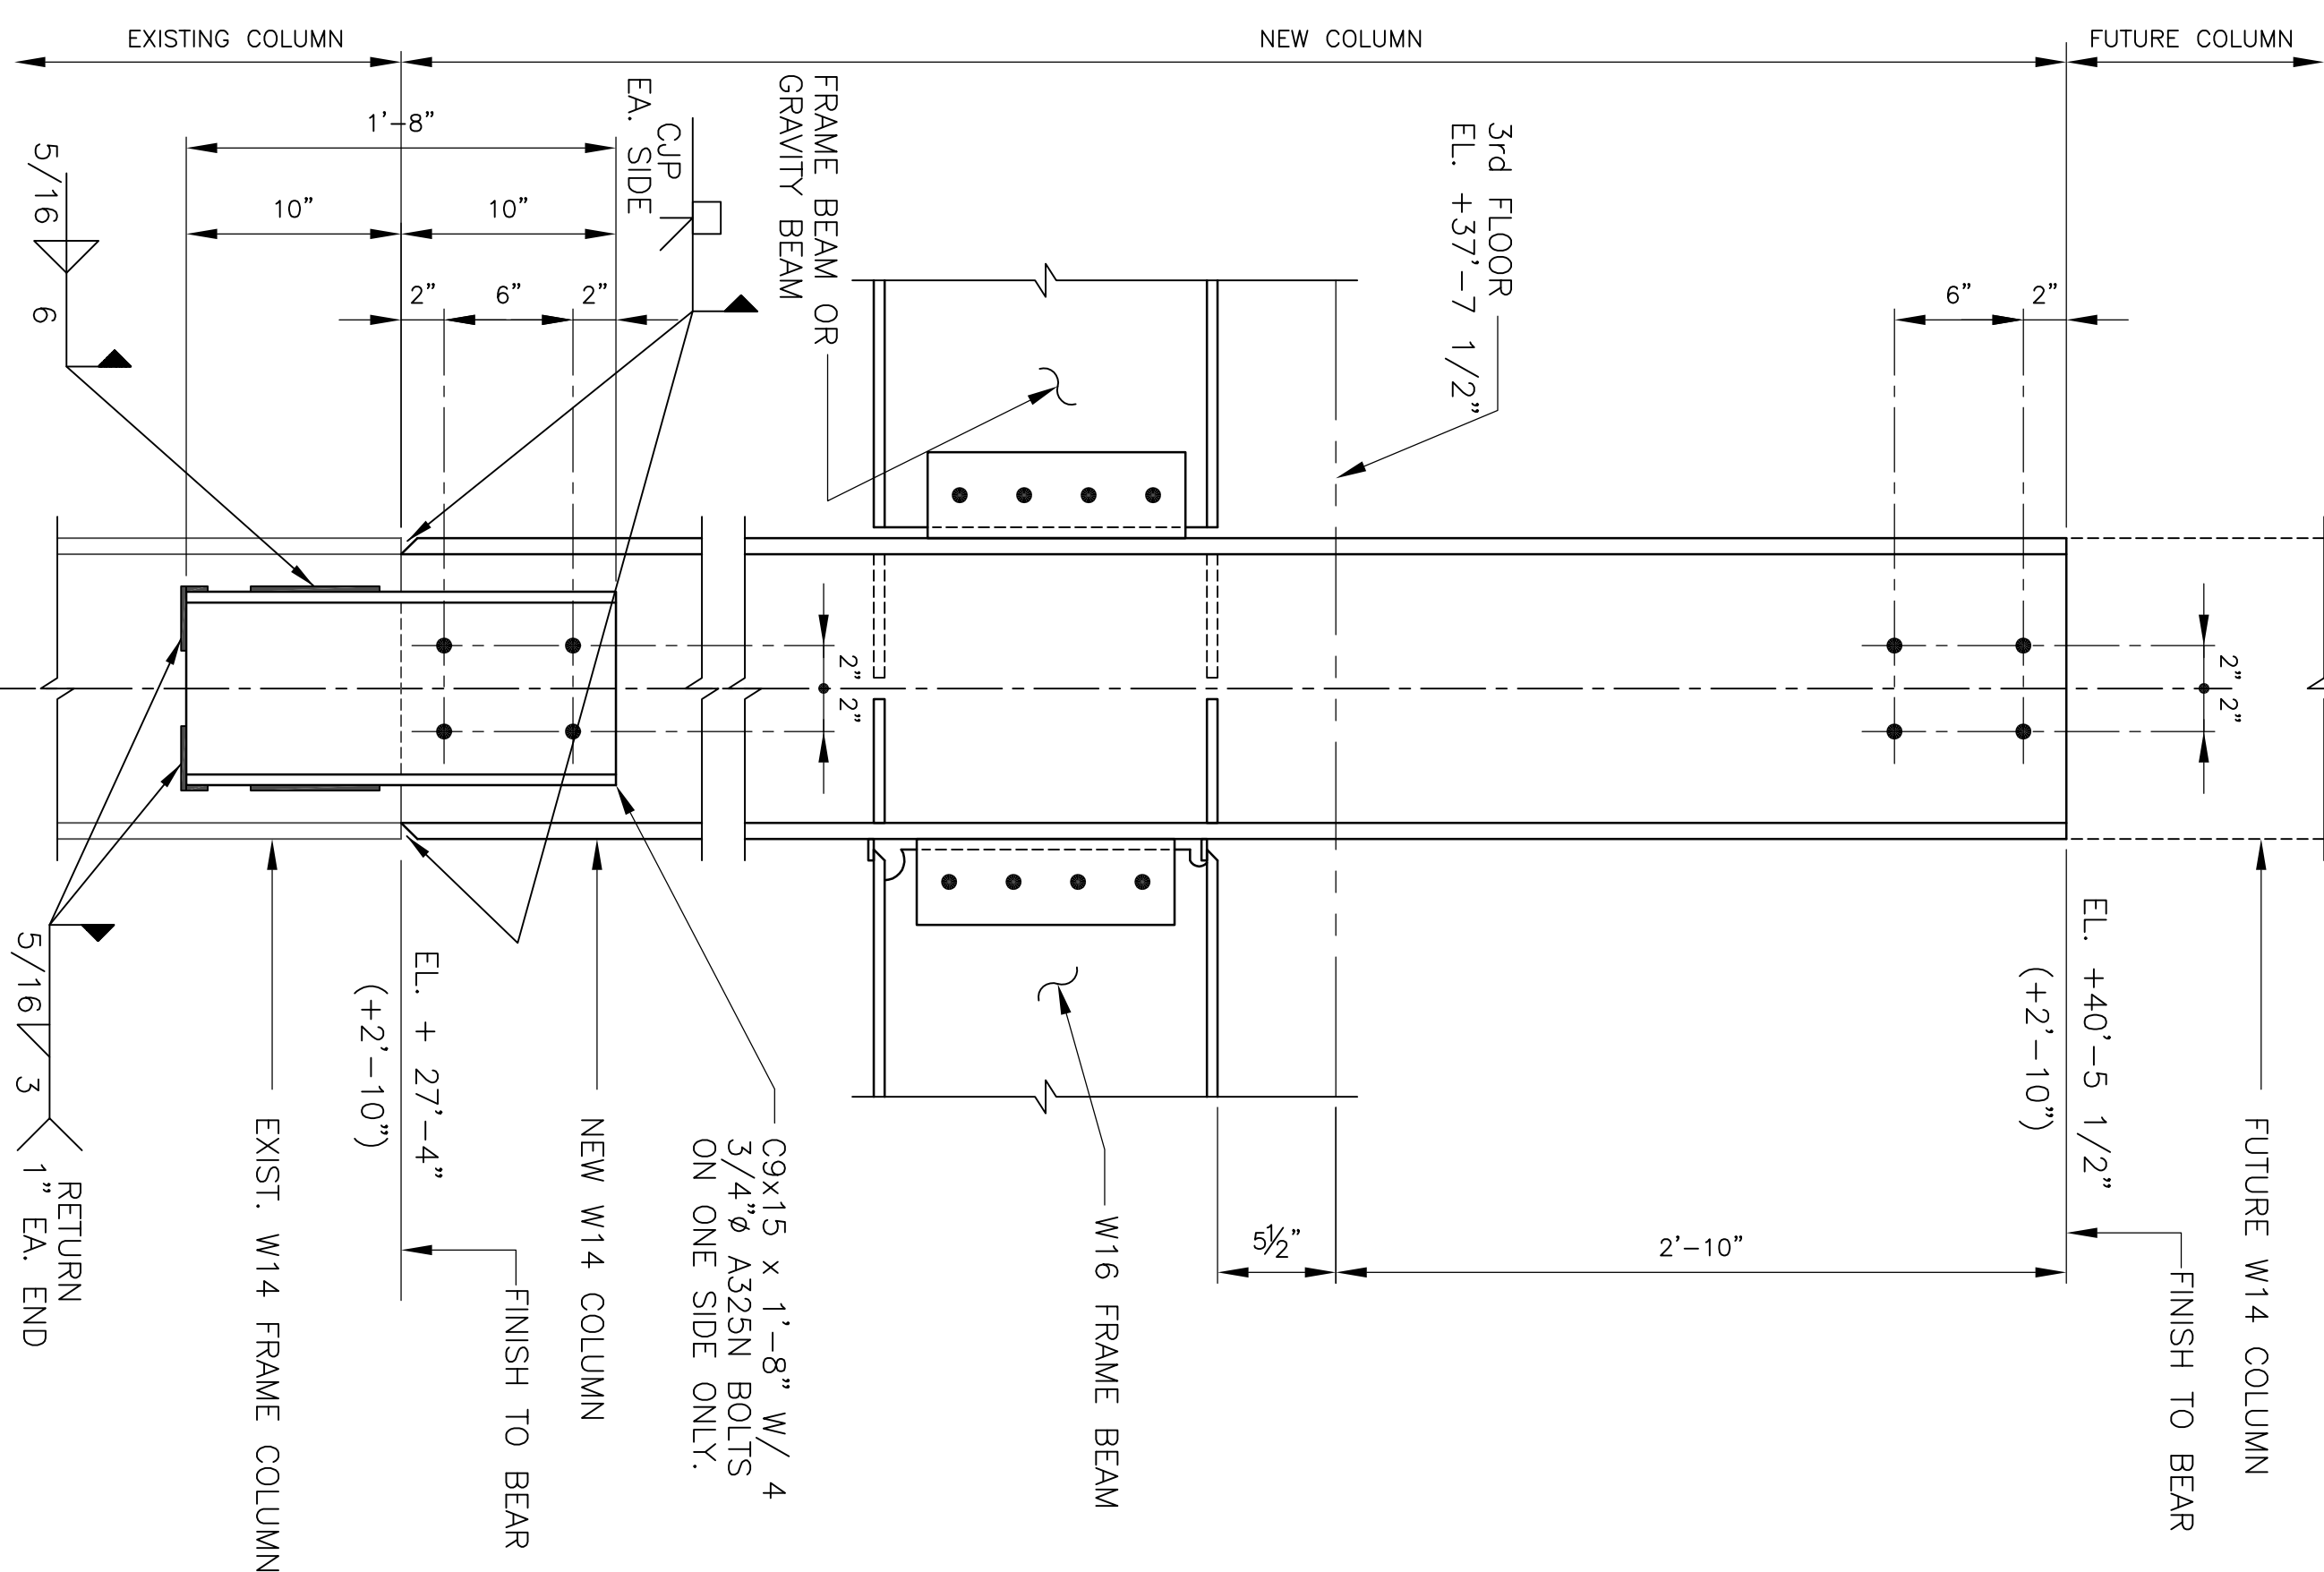
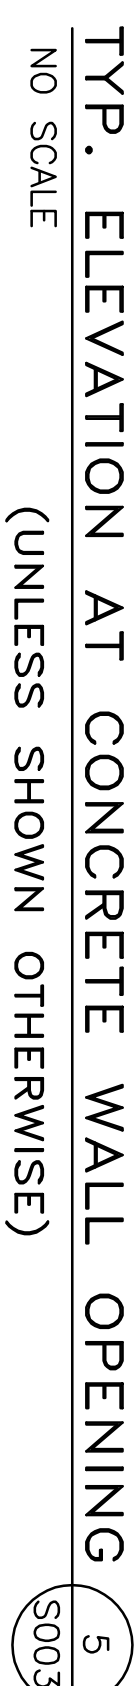
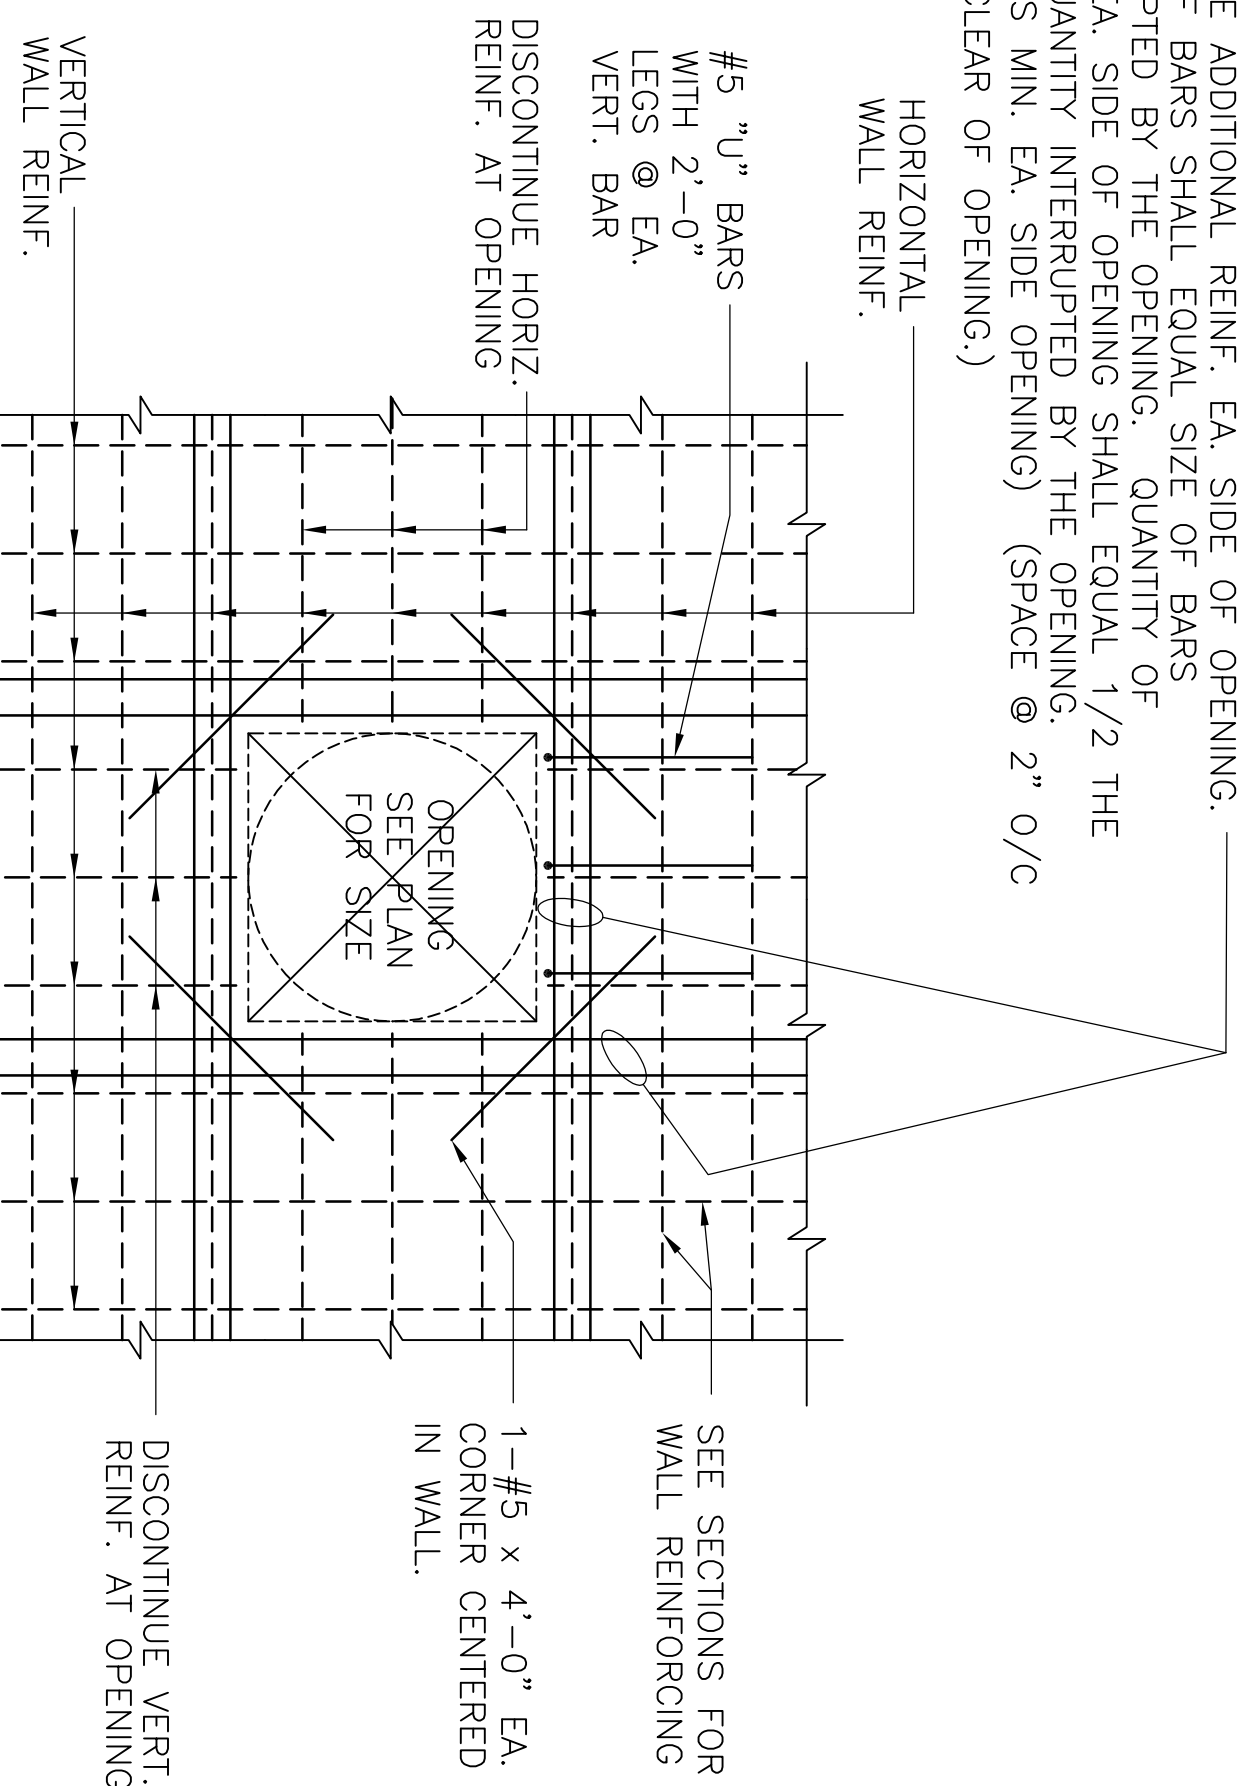
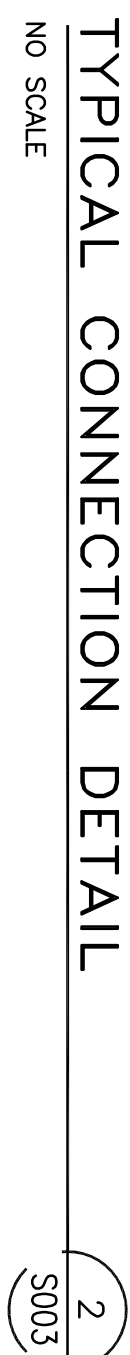
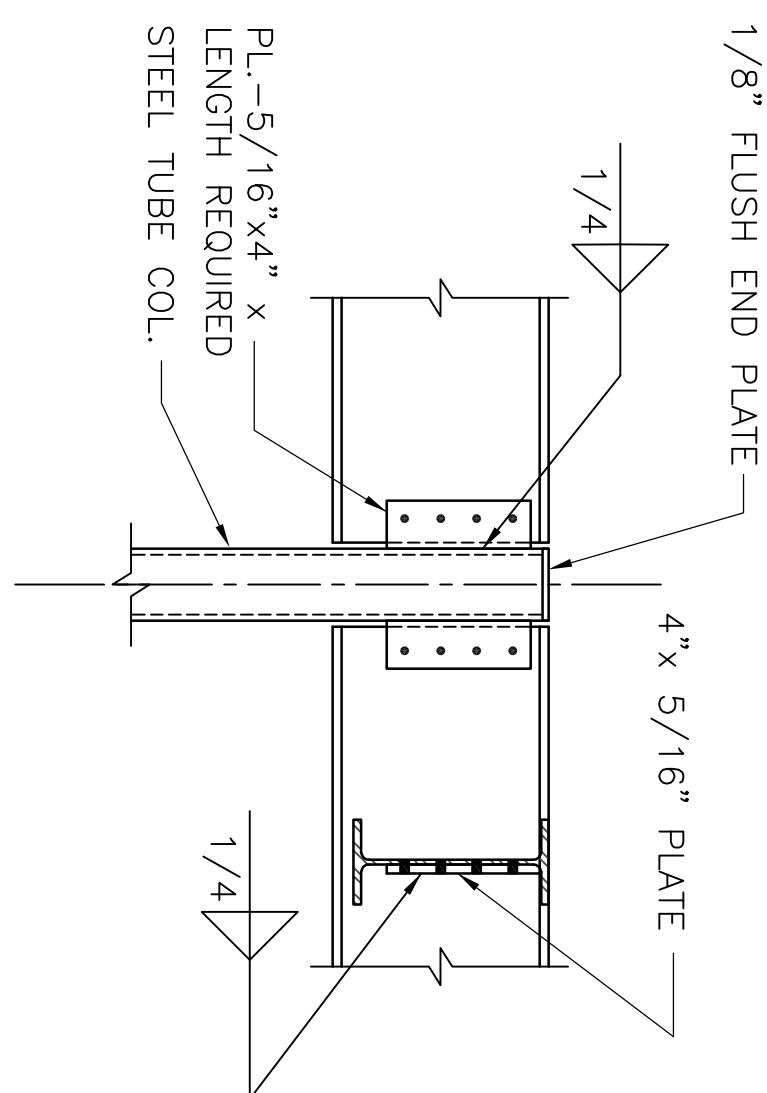




BOLT SCHEDULE	
BEAM DEPTH	NO. OF 3/4" DIA. A325 BOLTS IN EA. VERT. ROW
8"	2
10"	2
12"	3
14"	3
16"	4

NOTE: THE NUMBER OF BOLTS SHOWN ARE MINIMUM FOR BEAM DEPTHS INDICATED.

[illegible]

Toland ♦ Mizell ♦ Molnar, LLC

SUITE 200
ATLANTA, GA, 30318
404-214-9774

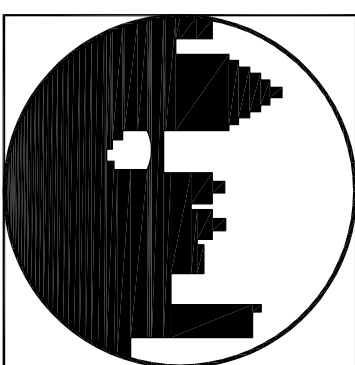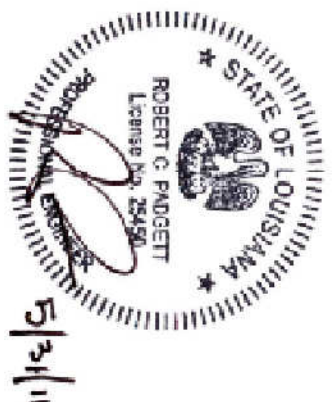

TYPICAL DETAILS

Project Title
2ND FLOOR OUTPATIENT MH
VA SHREVEPORT

05-25-2017

Project No.

S003

Veterans
Administration