


BUILDING DIRECTORY

- | | | | | |
|---|-------------------------------------|---|---|-----------------------------------|
| 1 OUTPATIENT CLINICS, ADMINISTRATION OFFICES AND RESEARCH | 19 BASEBALL FIELD and SEATING STAND | 37 NAC / CHOP | 202 ELECTRICAL SUBSTATION | 227 EMERGENCY GENERATOR |
| 2 ENGINEERING, FISCAL, SAFETY OFFICES | 20 MOTOR POOL | 42 FLAG POLE | 203 PATIENT RECREATION PAVILION | 228 CLINICAL AREAS |
| 3 ENGINEERING SHOPS | 21 MAINTENANCE STORAGE | 45 CANTINE & POST OFFICE | 204 GREENHOUSE | 229 RESEARCH |
| 4 DRM | 23 HOUSEKEEPING QUARTERS | 46 FORMER GOLF COURSE RECREATION BUILDING | 215 DATA PROCESSING CENTER | 230 EMS / ARMY CORPS OF ENGINEERS |
| 5 POWER HOUSE | 24 HOUSEKEEPING QUARTERS | 47 GAS METER HOUSE | 217 EXTENDED CARE | 231 SALT STORAGE |
| 7 STRUCTURES SHOP | 25 HOUSEKEEPING QUARTERS | 48 LAUNDRY DISTRIBUTION | 218 EMERGENCY GENERATOR FOR BUILDING 217 | 232 RONALD McDONALD HOUSE |
| 8 ENGINEERING, MRW / POLICE | 26 HOUSEKEEPING QUARTERS | 53 CATHOLIC CHARITIES | 219 CHILLER FOR BLDG 217 | 240 FREEDOM'S PATH |
| 9 AUDITORIUM, RECREATION AND VOLUNTARY SERVICES | 27 HOUSEKEEPING QUARTERS | 100 FISHER HOUSE FOUNDATION | 220 WAREHOUSE/SERVICE BUILDING | 300 TRAILER (CONTRACTOR USAGE) |
| 12 EMPLOYEE GYM, COMP & PEN | 28 HOUSEKEEPING QUARTERS | 113 BLIND REHABILITATION CENTER | 221 RCF LONG TERM SPINAL CORD INJURY UNIT | |
| 13 COUNSELING CENTER | 29 HOUSEKEEPING QUARTERS | 128 SPINAL CORD INJURY AND DISORDERS CENTER | 222 EMERGENCY GENERATOR | |
| 14 CATHOLIC CHARITIES | 30 EMS STORAGE | 195 WATER STORAGE TANK (1,000,000 GALLONS) | 223 EMERGENCY GENERATOR | |
| 15 UNDERGROUND WATER RESERVOIR (700,000 GALLONS) | 31 QUARTERS | 197 VALVE HOUSE | 224 EMERGENCY GENERATOR | |
| 16 I. G. OFFICE OF AUDIT | 32 QUARTERS | 200 MAIN HOSPITAL | 225 EMERGENCY GENERATOR | |
| 17 HUMAN RESOURCES | 33 RADIATION LABORATORY | 201 OXYGEN STORAGE | 226 EMERGENCY GENERATOR | |
| 18 VIREC | 34 GEORGE DILLBOY MEMORIAL STATUE | | | |
| | 35 MAIN GATE HOUSE | | | |

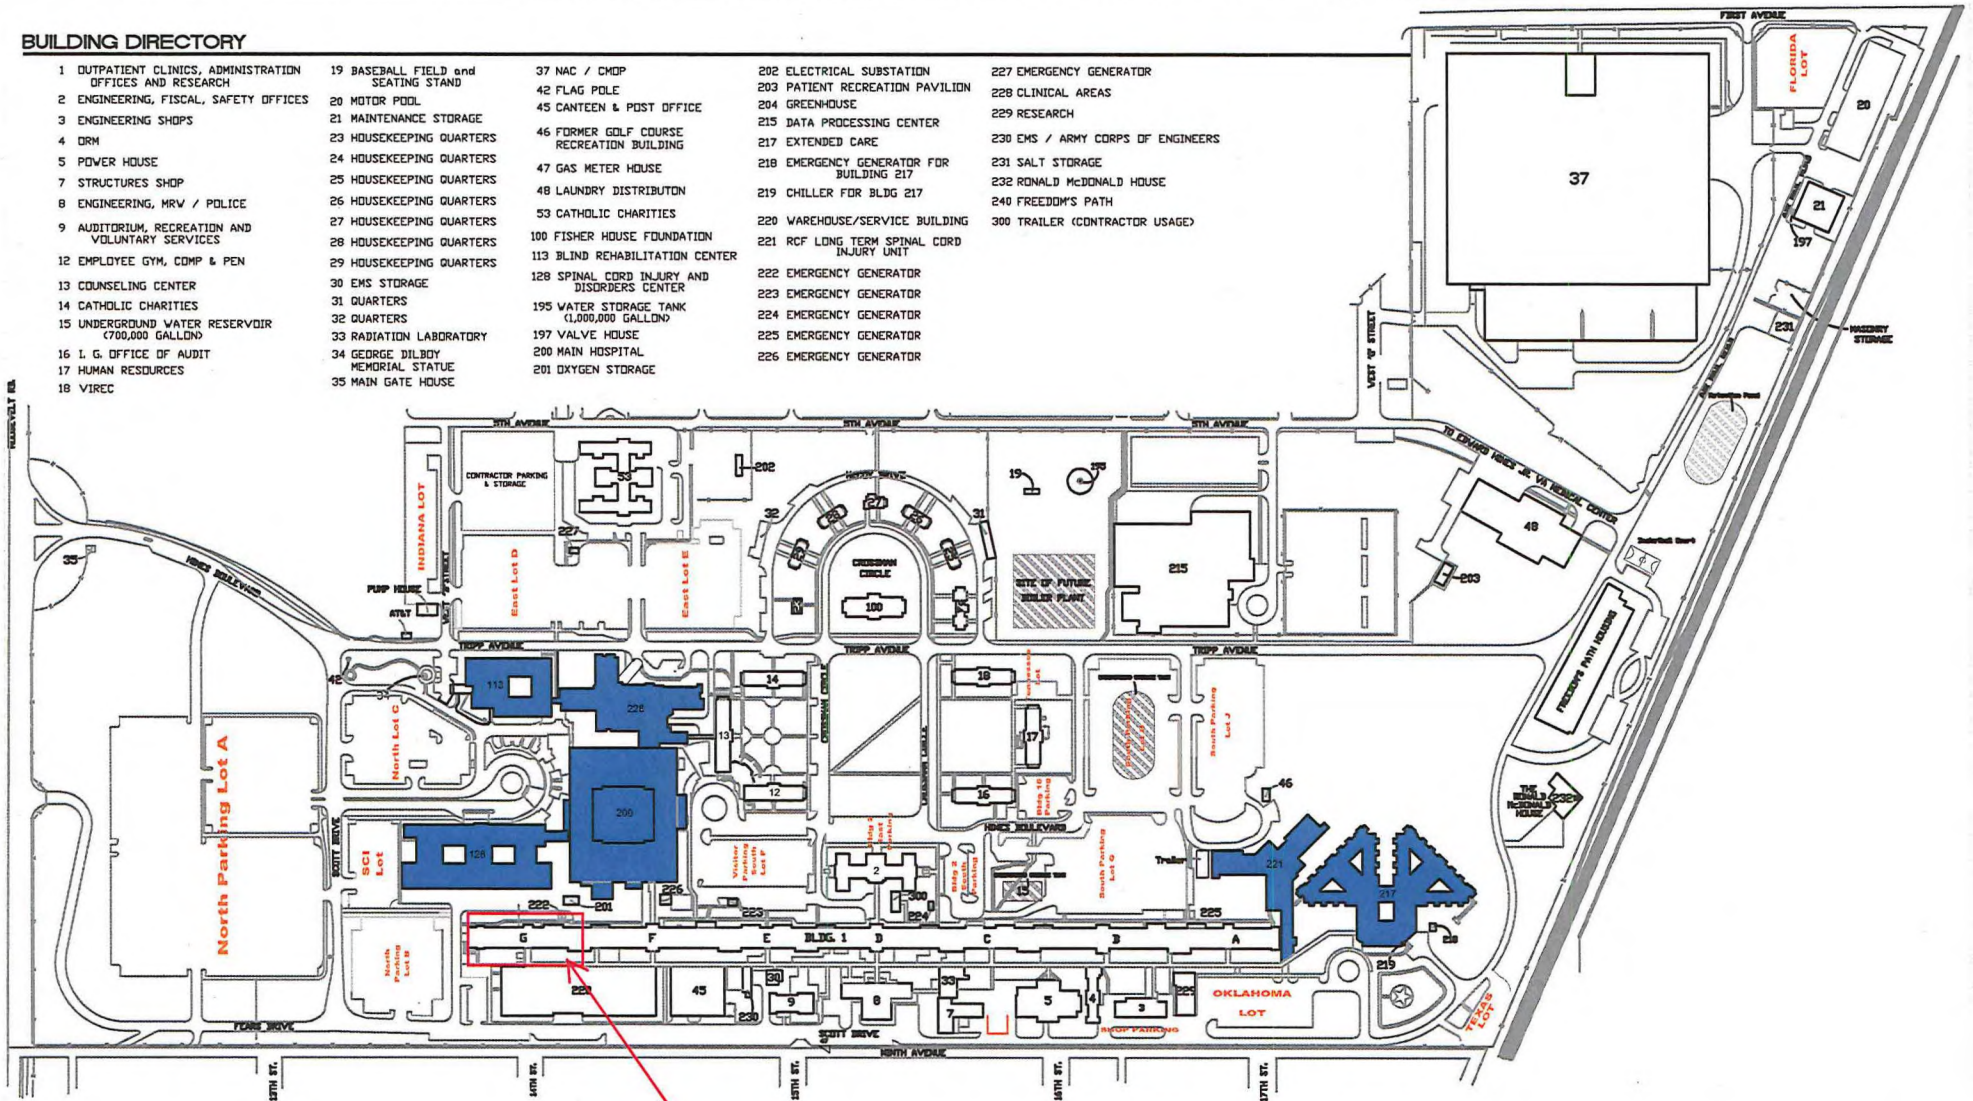

Project Area
 Replace Steam/Condensate Lines in Tunnel, G-Section, Bldg.1

Project # 578-16-016

SCALE 1" = 100'-0"

		Project Title Hines VA Campus Map		Date 10/17/15
		Building No.		Project No.
		Location V.A. HOSPITAL, HINES, IL		Drawn By
		Approved: Division Chief		Checked
		Approved: Chief Maintenance & Repair		Drawn
		Approved: Service Director		Drawn
				Drawn

Office of Facilities

Department of Veterans Affairs