


0 6 0 6 0 2 0 2 0 4 0 8 0 4 0 16
three inches = one foot
one and one-half inches = one foot
one inch = one foot
three-quarters inch = one foot
one-half inch = one foot
three-eighths inch = one foot
one-quarter inch = one foot
one-eighth inch = one foot

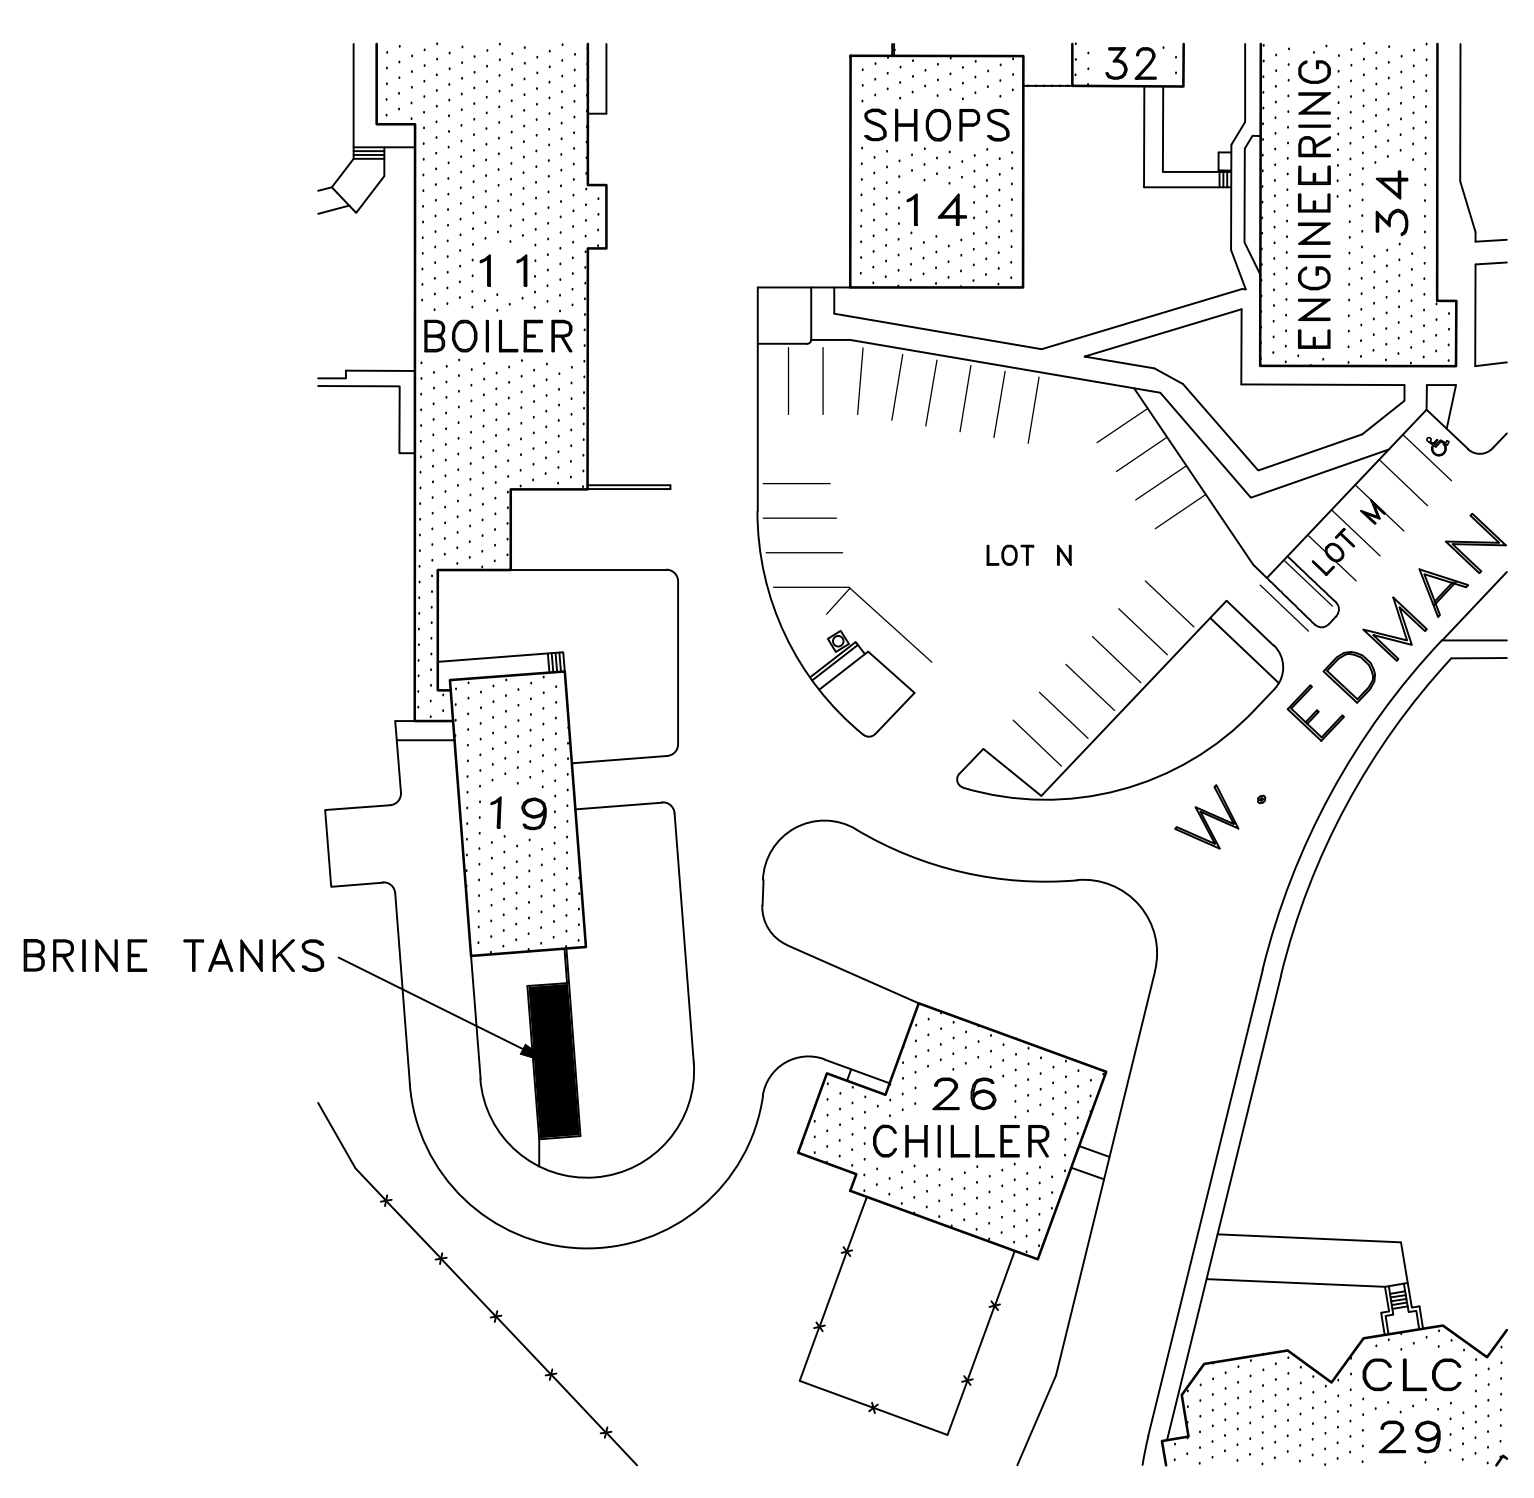

- BUILDING 11 *

BUILDING 14 *

BUILDING 19 *

BUILDING 26

BUILDING 29

BUILDING 32

BUILDING 34
- BOILER PLANT

SHOPS


WATER TREATMENT

CHILLER PLANT

CLC

LANDSCAPE

ENGINEERING
- * HISTORIC

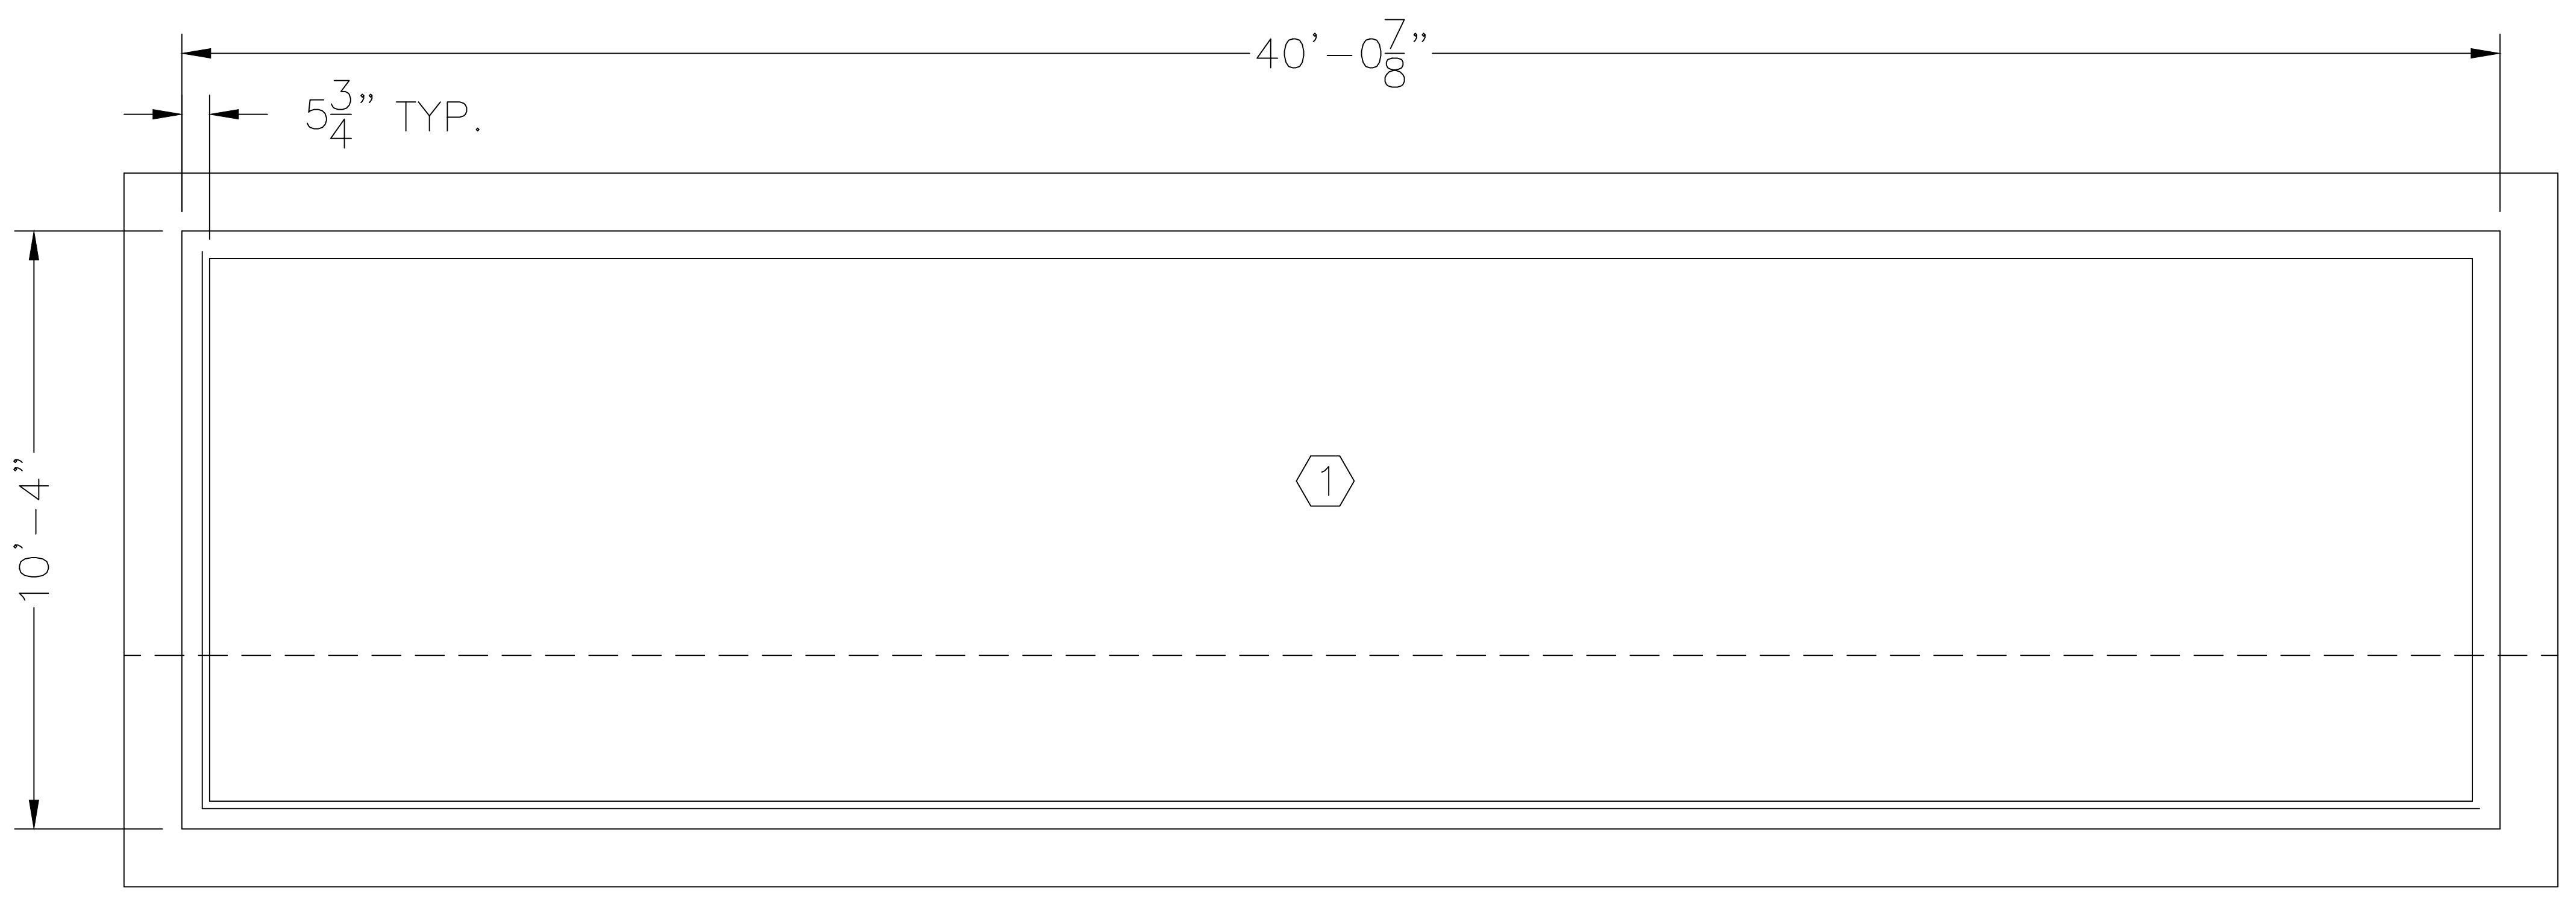


PLAN VIEW

GENERAL NOTES:


1. DAVIS/BACON WAGE RATES TO APPLY.
2. FIELD VERIFY ALL DIMENSIONS.
3. WORK TO BE COMPLETED WITHOUT INTERRUPTION TO DAILY ACTIVITY.

DRAWING NOTES:

1. ROOF SHINGLES TO BE COMPOSITION TO MATCH OTHER EXISTING ROOFS.
2. EXTERIOR FINISH TO BE STUCCO TO MATCH OTHER EXISTING ROOFS.
3. RELOCATE EXISTING PIPE IN FRONT TO NEW LOCATION TO BE DETERMINED.

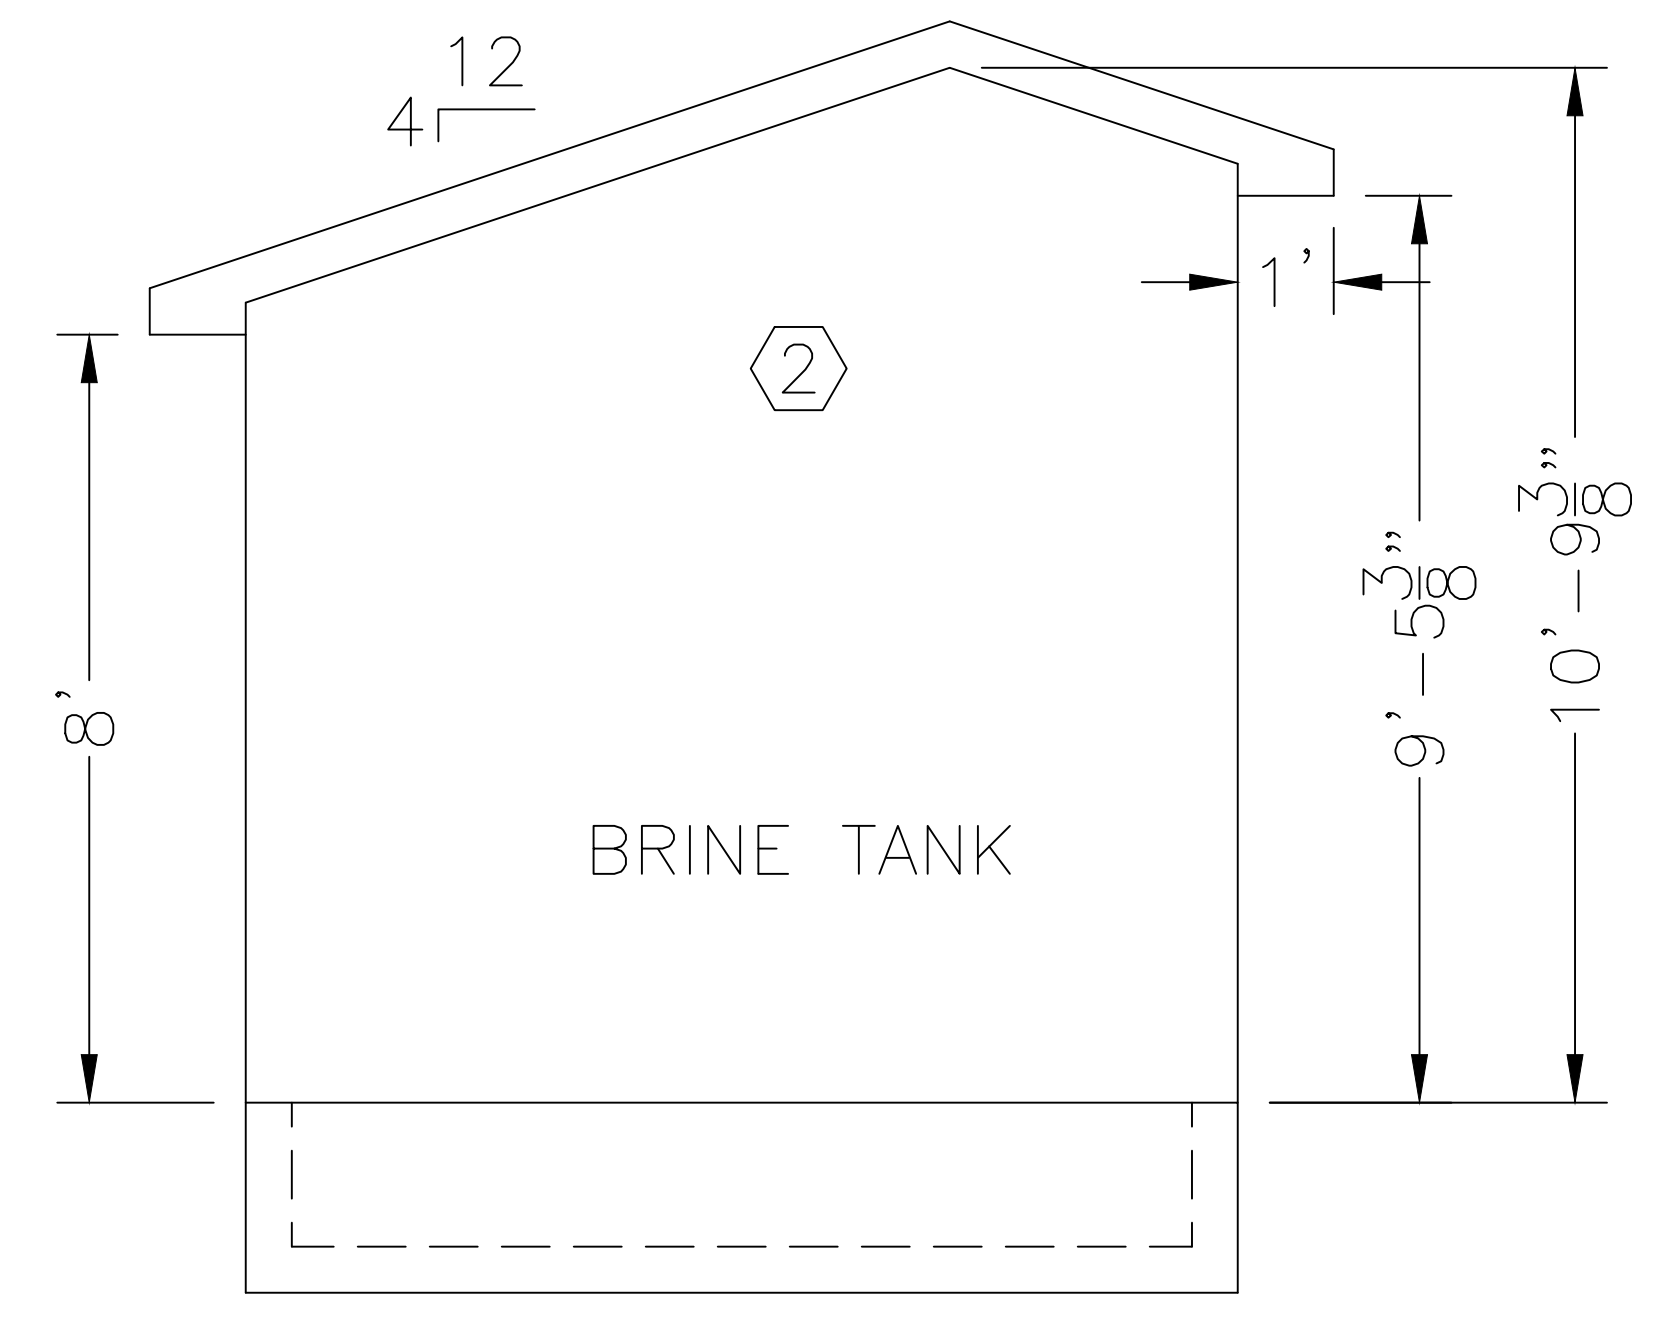

SIDE VIEW

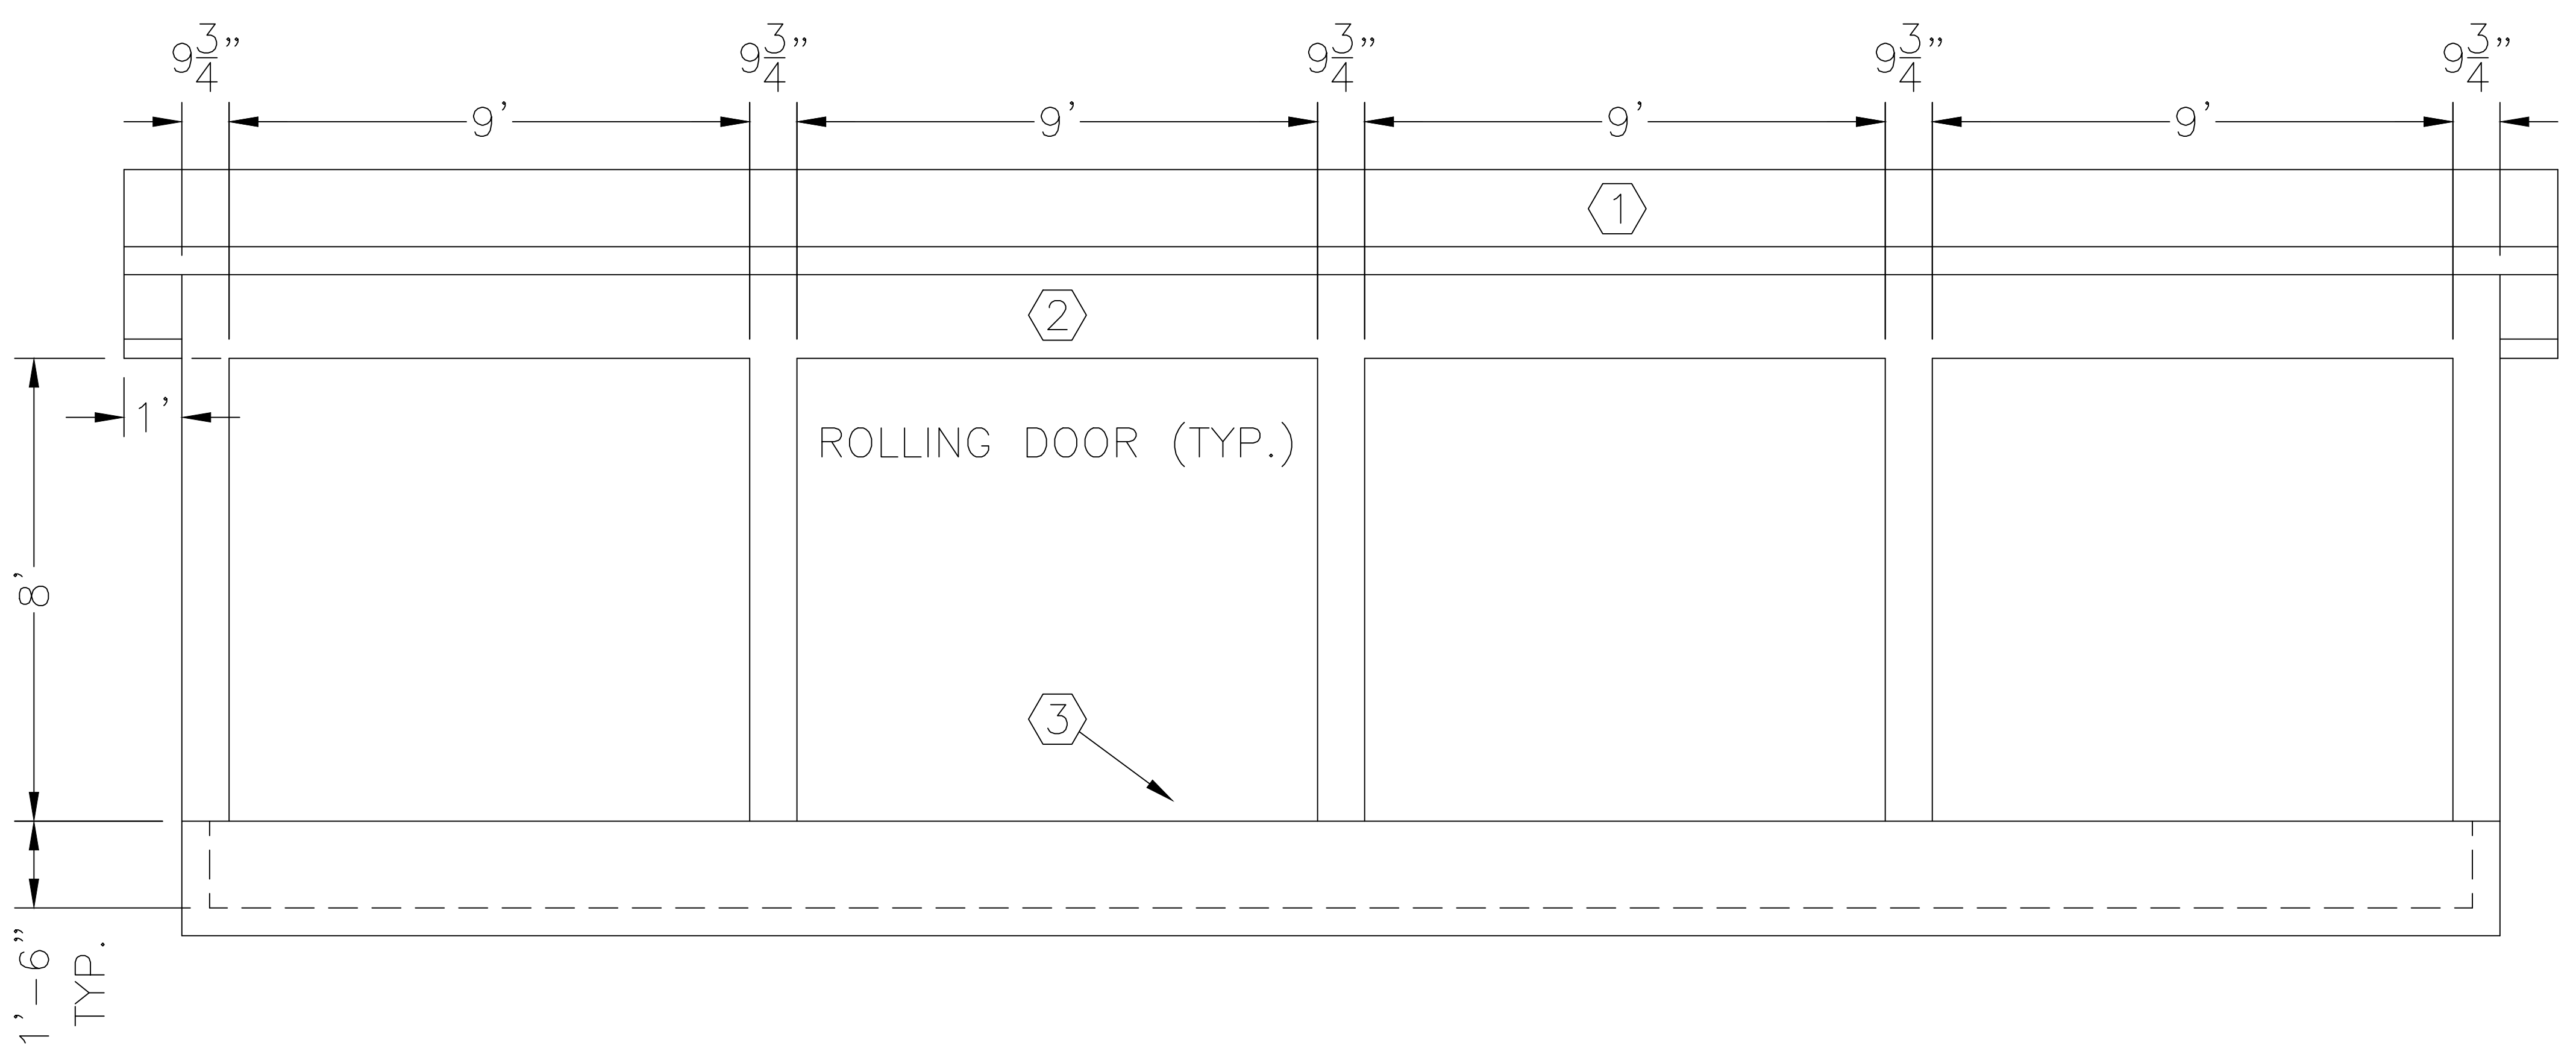

FRONT VIEW

Revisions		Date		THOMAS E CREEK VA MEDICAL CENTER AMARILLO TEXAS				Drawing Title Brine Tanks		Project Title Boiler Plant Improvements		Date 3/9/2011		Veterans Affairs				
								Approved: Division Chief		Building Number Brine Tanks		Checked RL			Drawn AJW		Project No. 504-11-SK12	
								Approved: Service Director		Location AMARILLO, TEXAS					DRAWING NO. 1			
															Dwg. 1 Of 1			