




0
6
three eighths inch = one foot
1
one and one half inch = one foot
2
one inch = one foot
three quarters inch = one foot
4
one half inch = one foot
4
one eighth inch = one foot
8
one quarter inch = one foot
16
one eighth inch = one foot

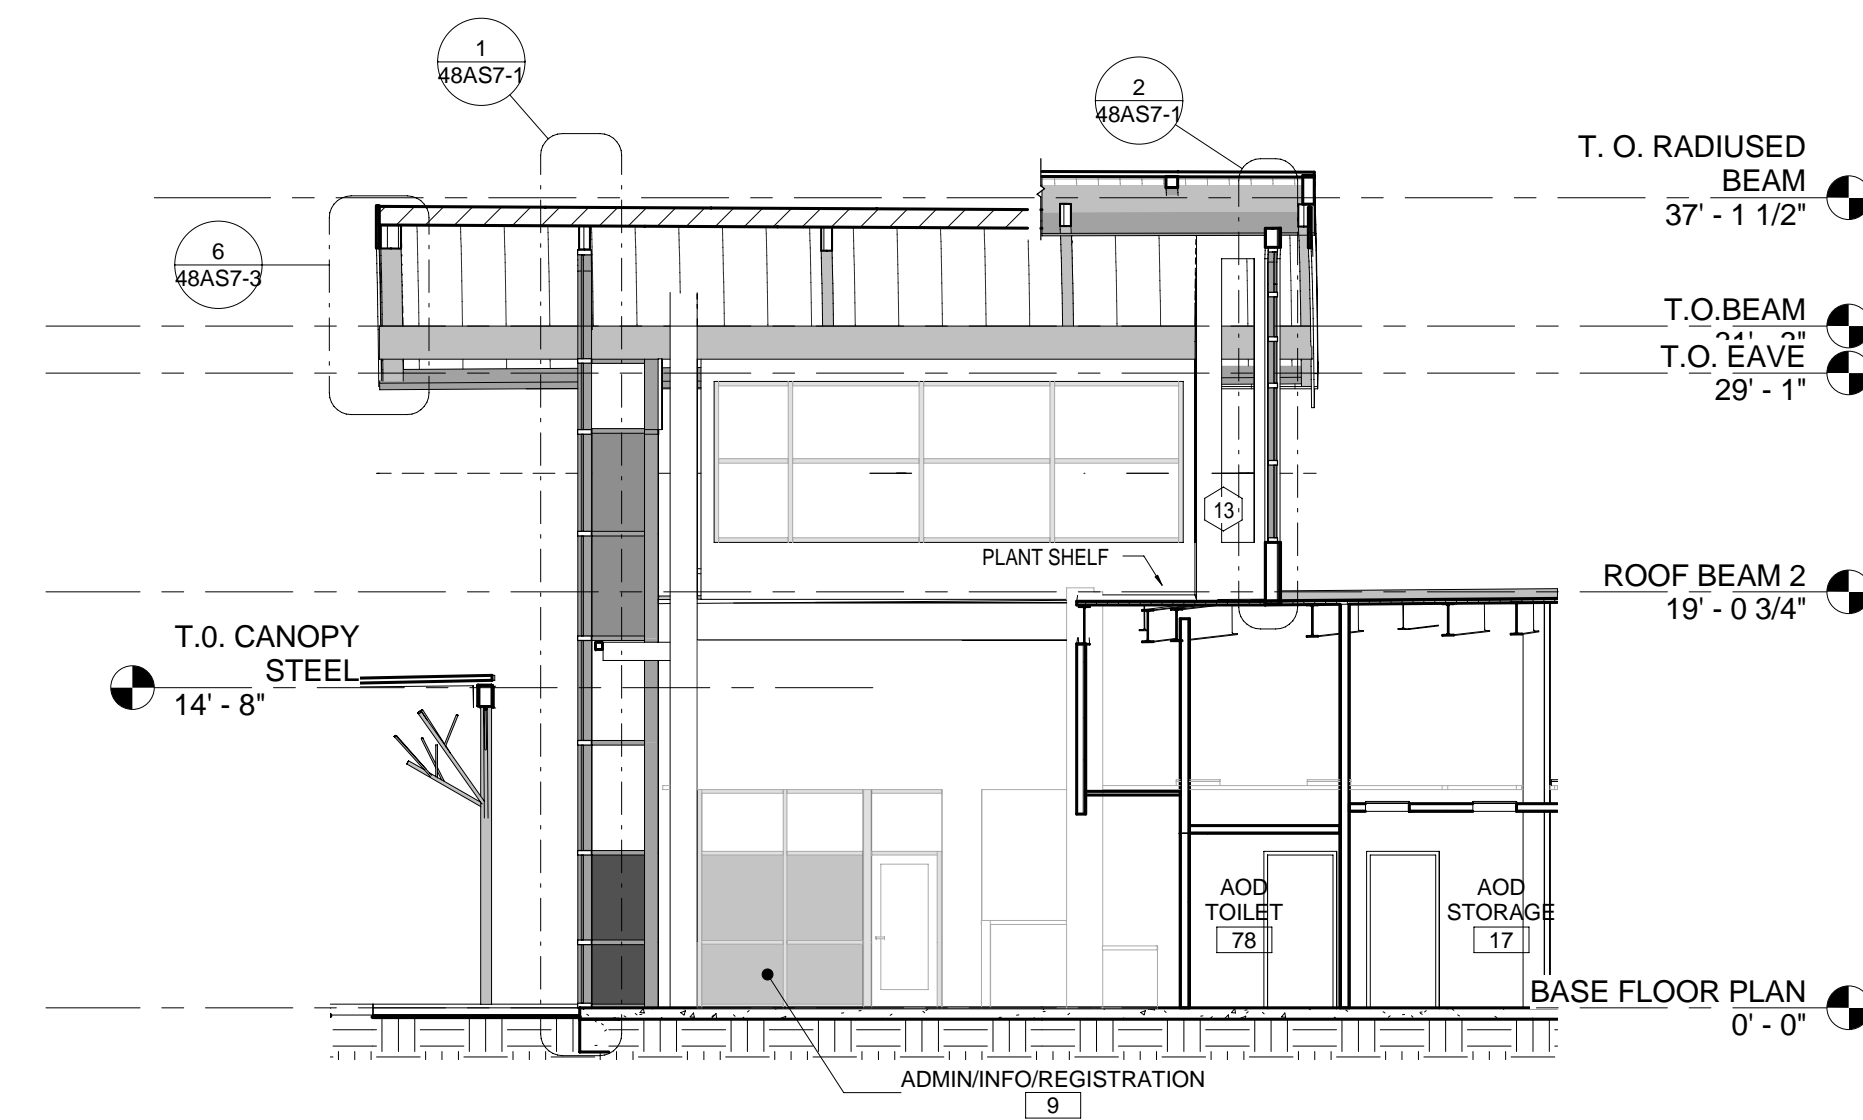


1 BUILDING SECTION 1
1/8" = 1'-0"

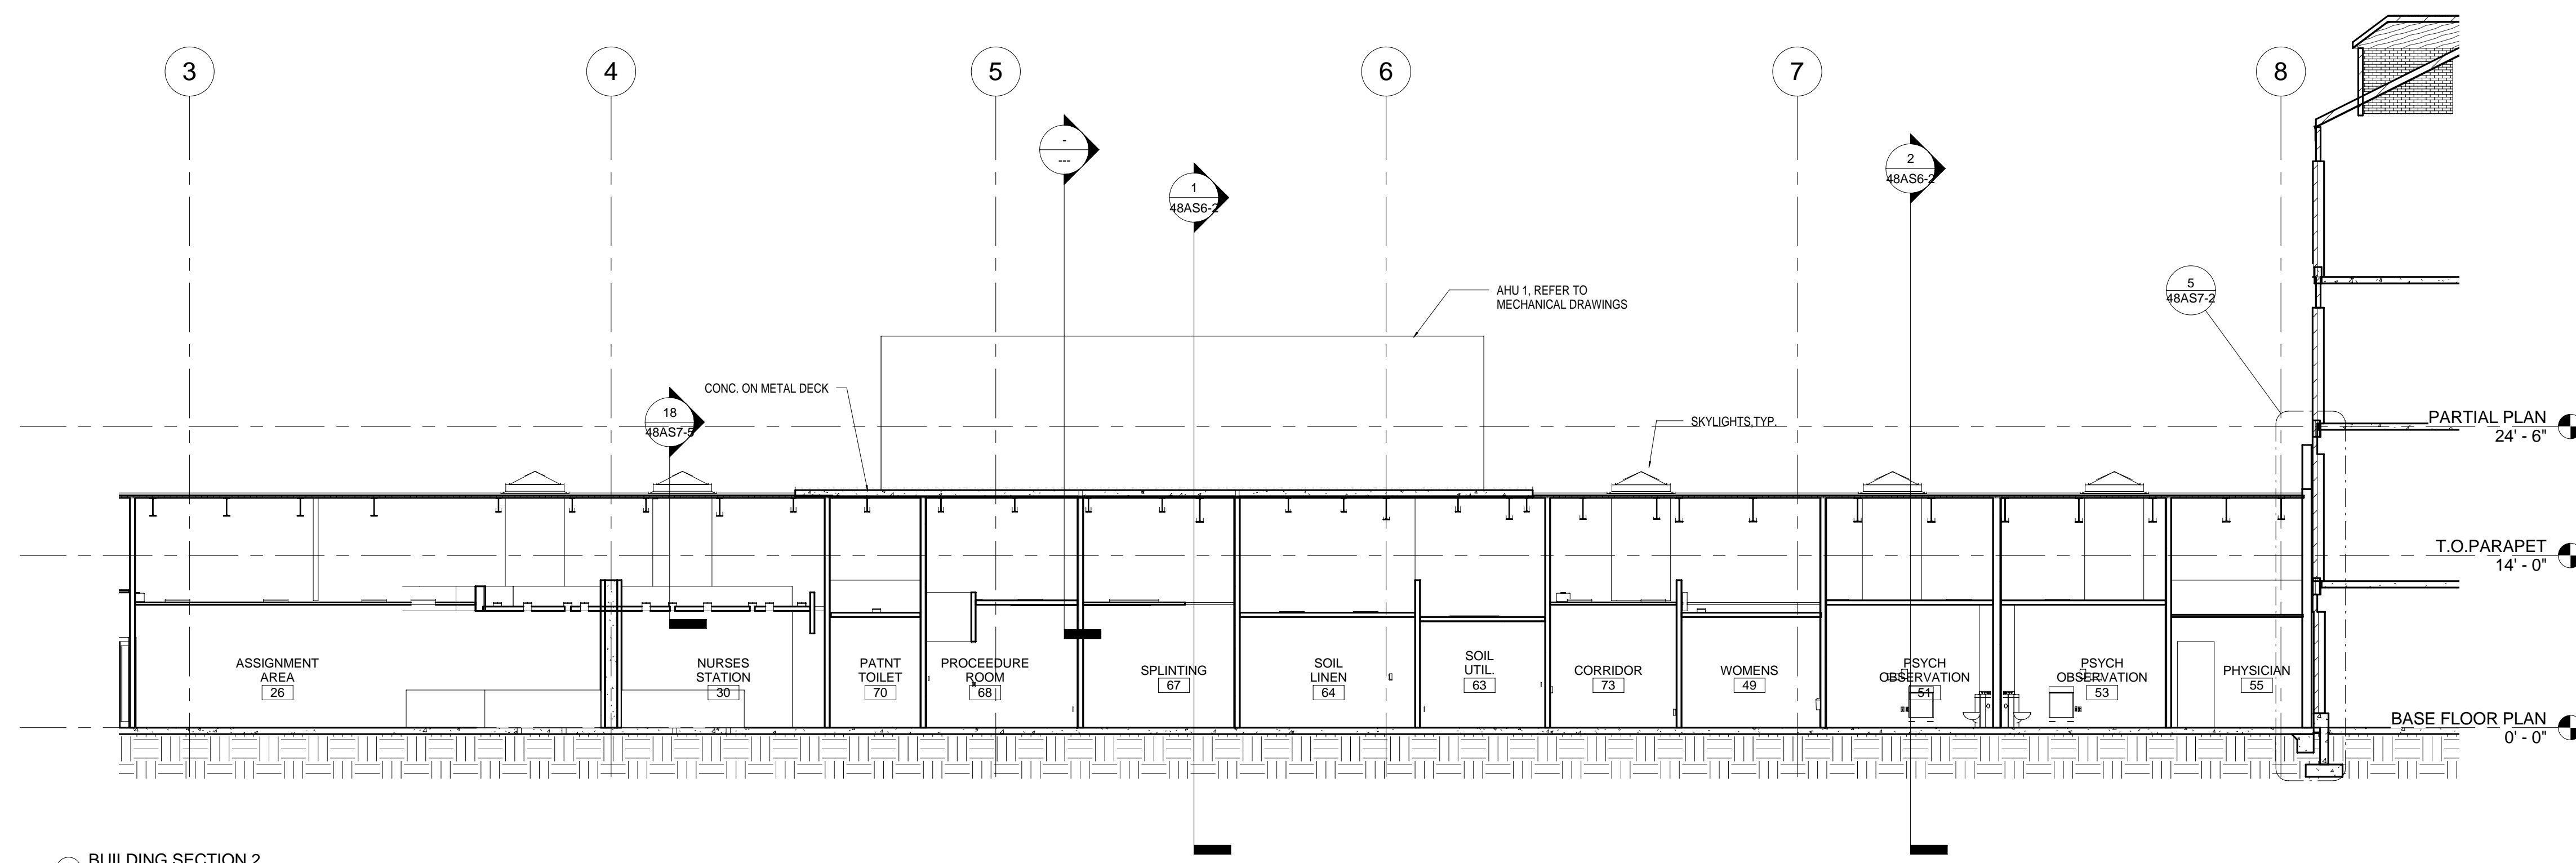



2 BUILDING SECTION 2
1/8" = 1'-0"

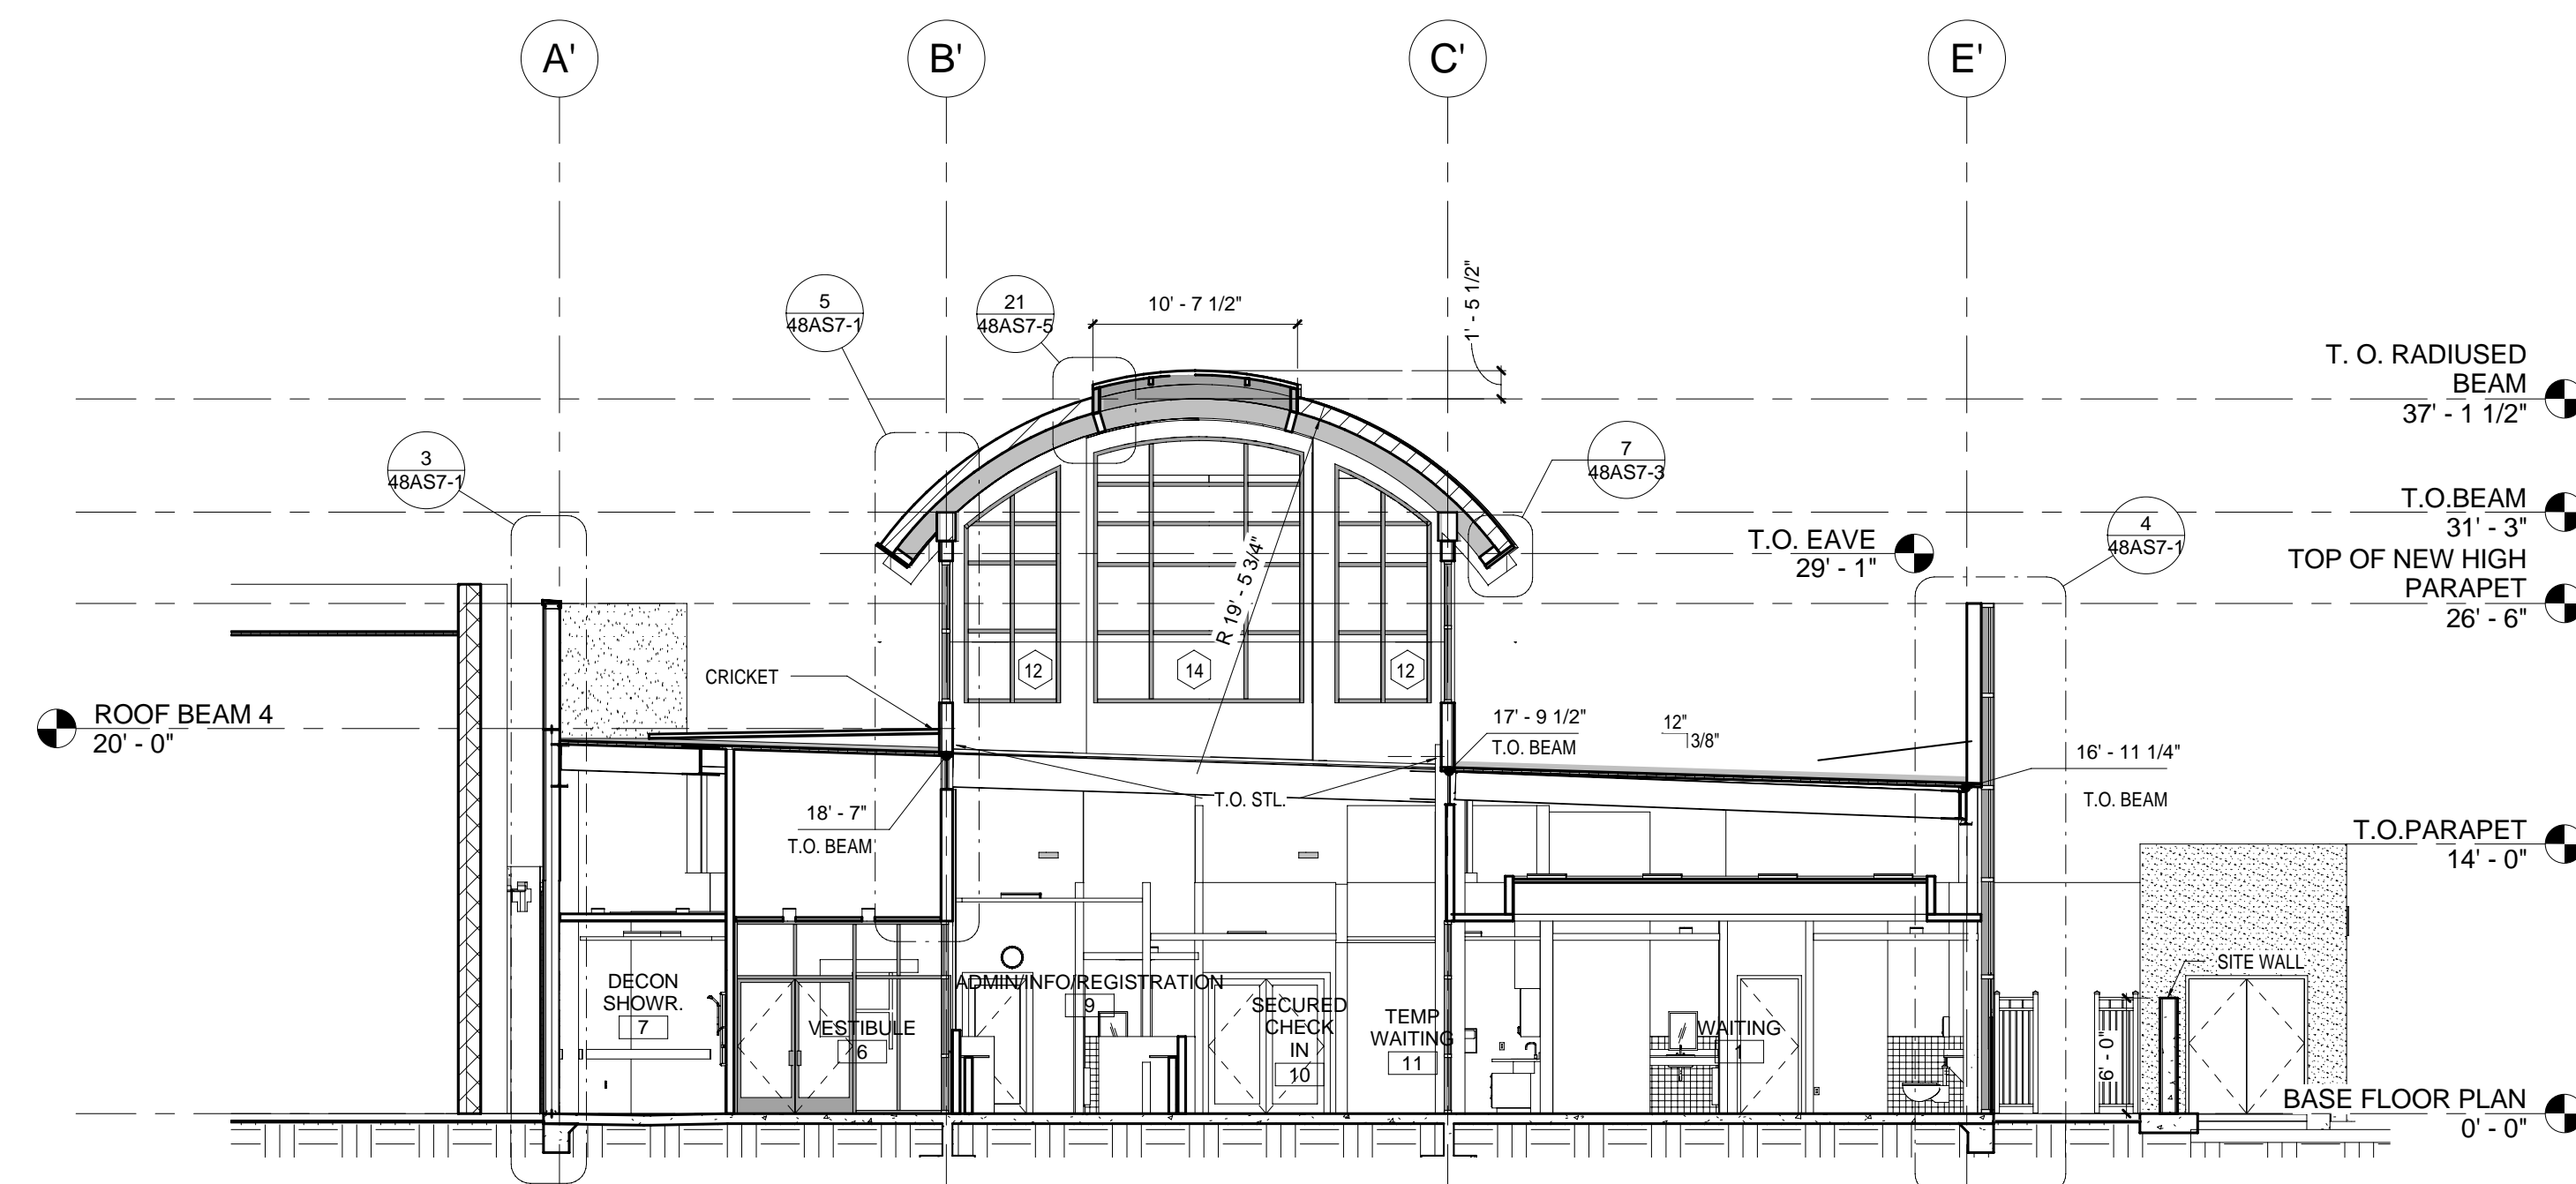

3 BUILDING SECTION 3
1/8" = 1'-0"

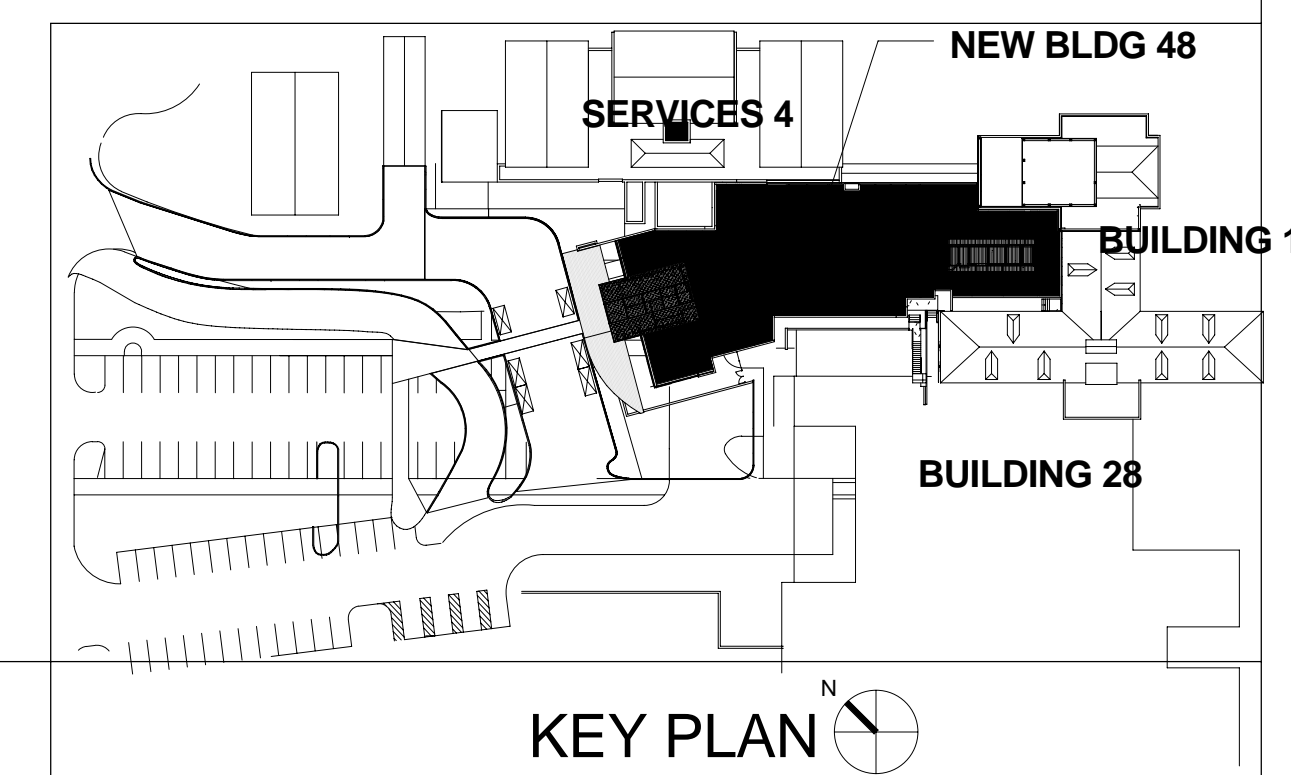

ARCHITECTURAL BUILDING SECTIONS

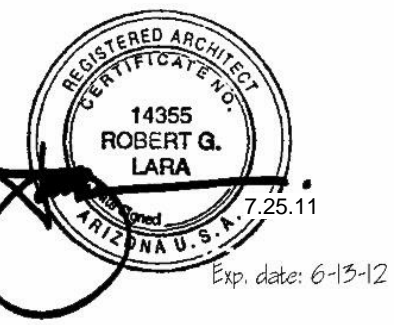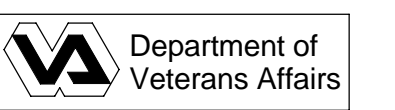

ARCHITECT OF RECORD:

SBBL Architecture + Planning
1100 North Avenue Way # 105, Tucson, Arizona 85711
T: 520.626.0255 F: 520.626.0555 E: info@sbbl.com



EMERGENCY
DEPARTMENT
AMARILLO VA HEALTH CARE SYSTEM
AMARILLO, TEXAS

Approved: VA Area Proj. Mgr.

V.A. PROJECT NO: VA258-P-0196
SBBL PROJECT NO: 0110.00.0
DRAWN BY: Author
CHECKED BY: Checker
DATE: 10/05/10

△	Date	Revision

Approved: Med. Ctr. Director

Approved: Asst. Admin
Engineering Service

Approved: Asst. VA Medical
Director

Approved: Chief of Facilities

Approved: Chief of Engineering

Approved: Chief of Projects

48AS6-1