




CONSTRUCTION LAYOUT PLAN

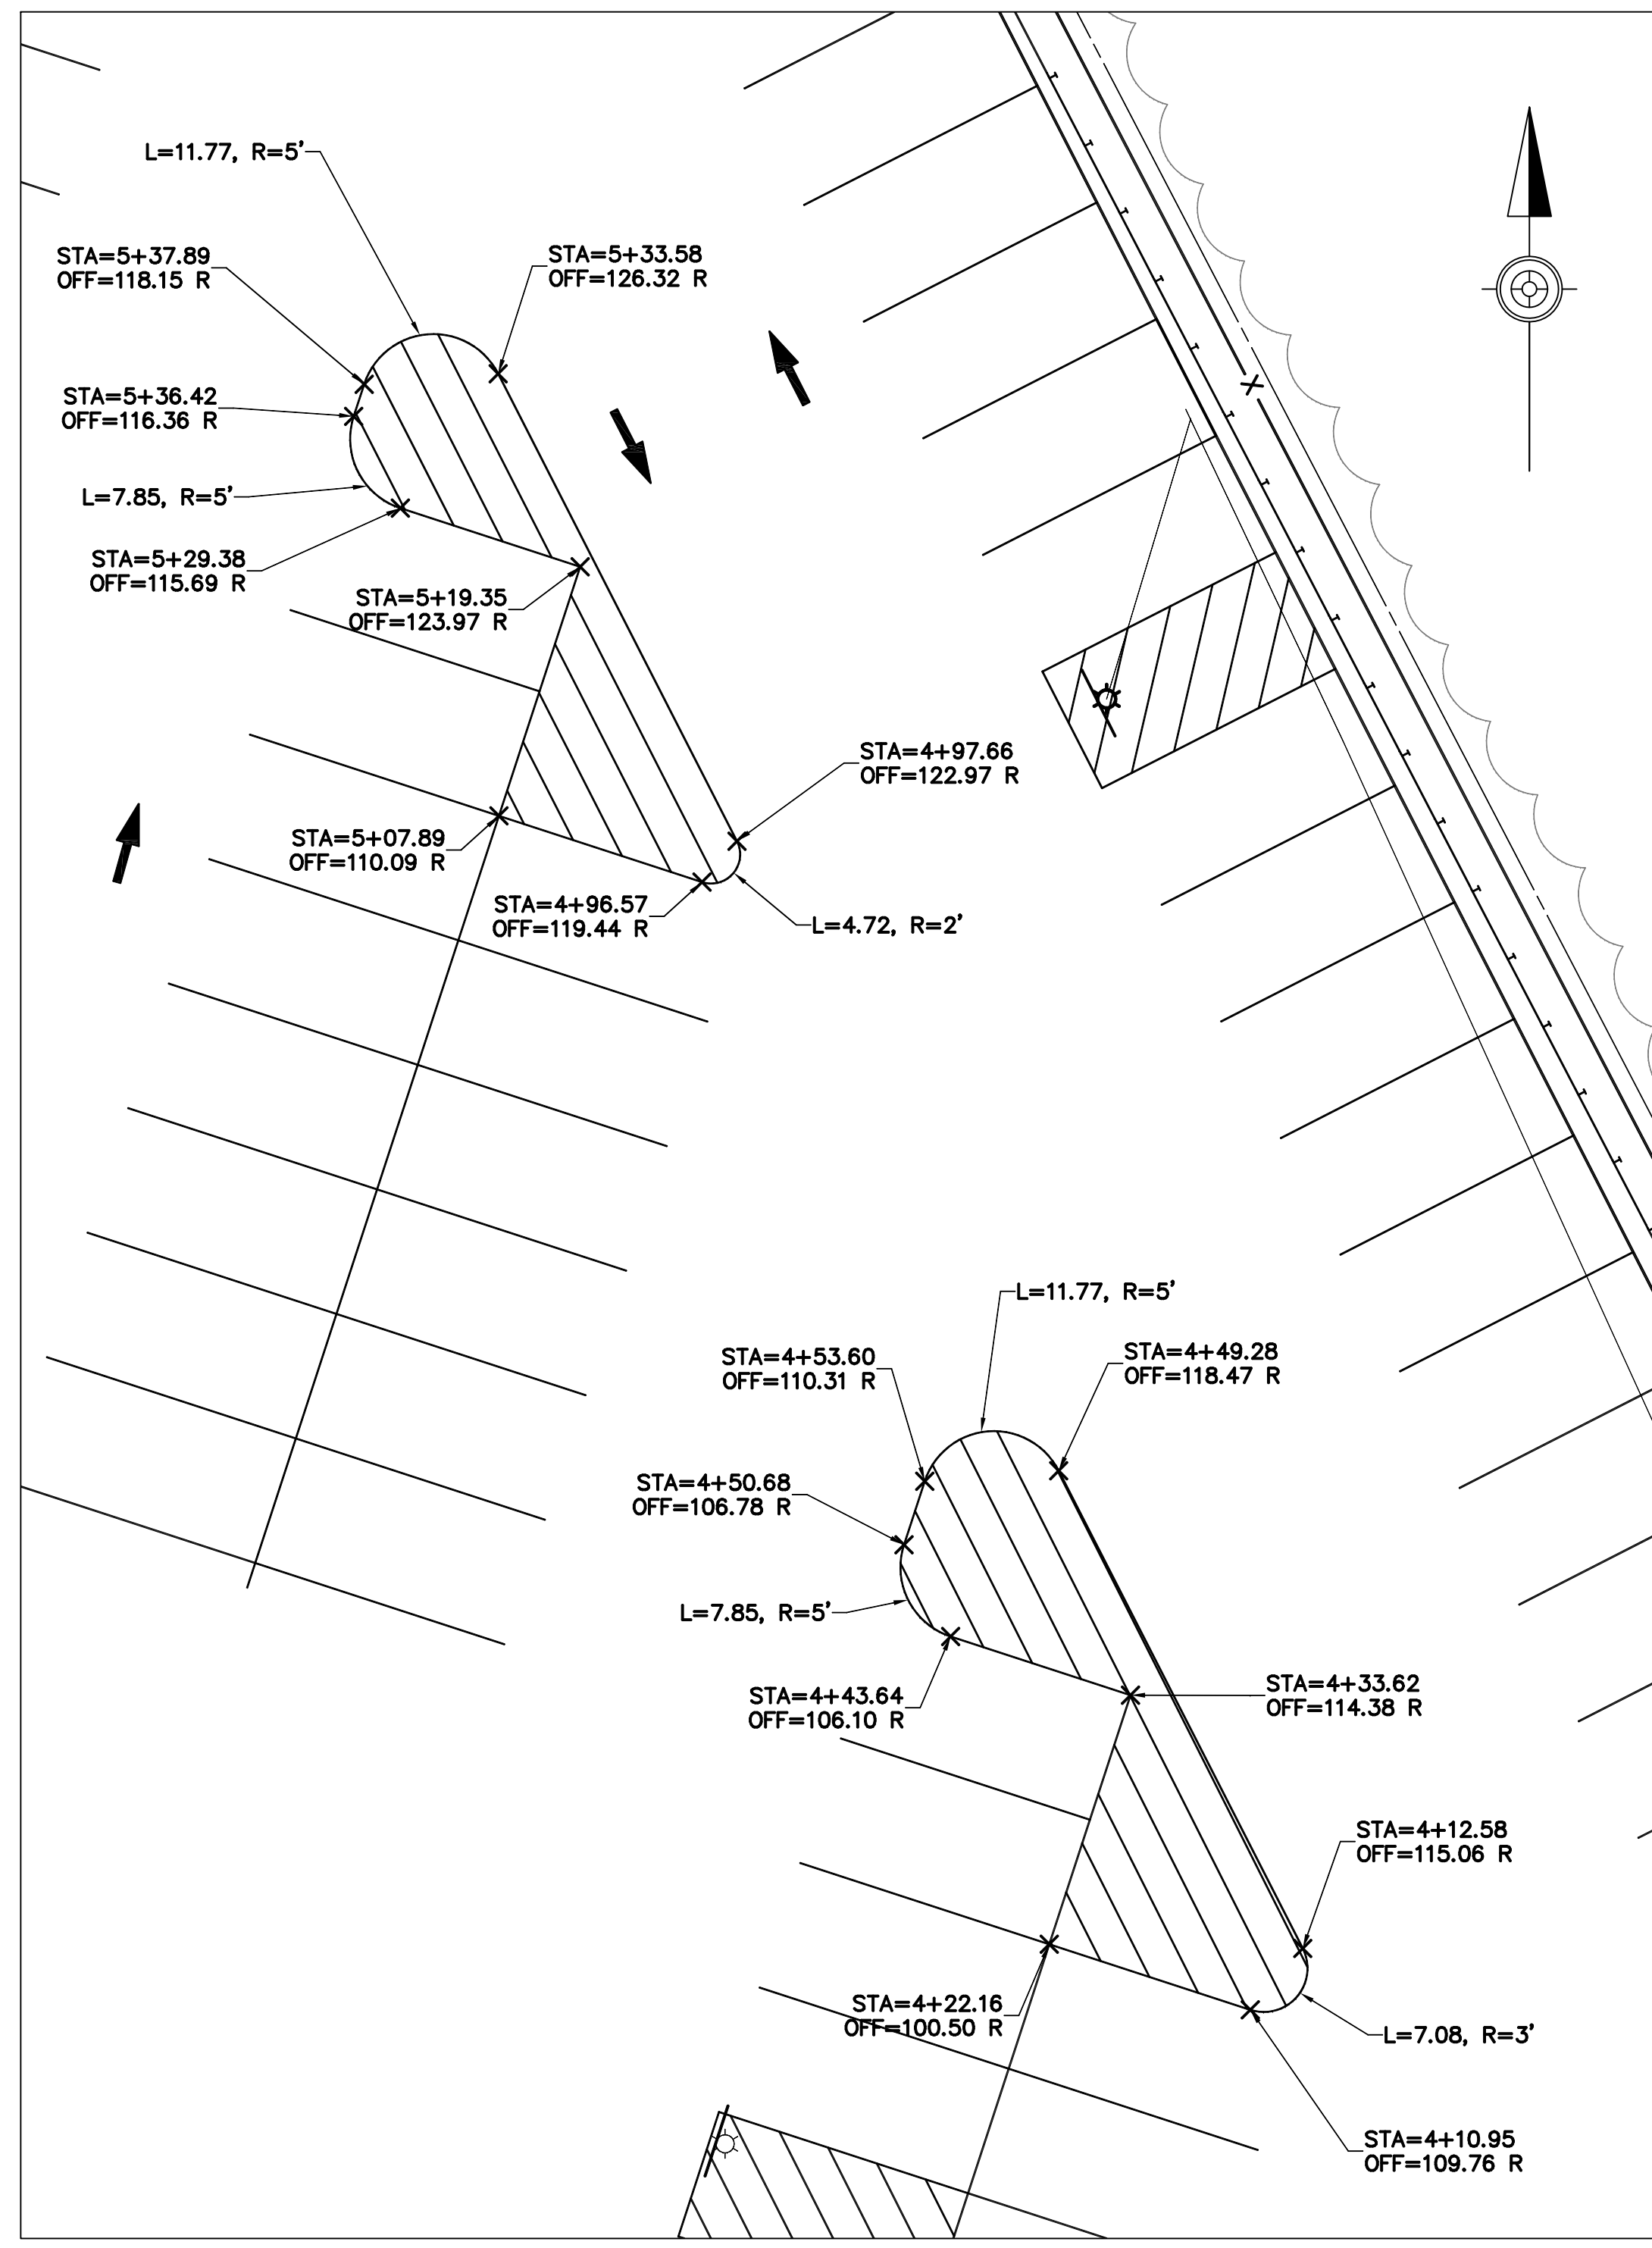


PLAN A

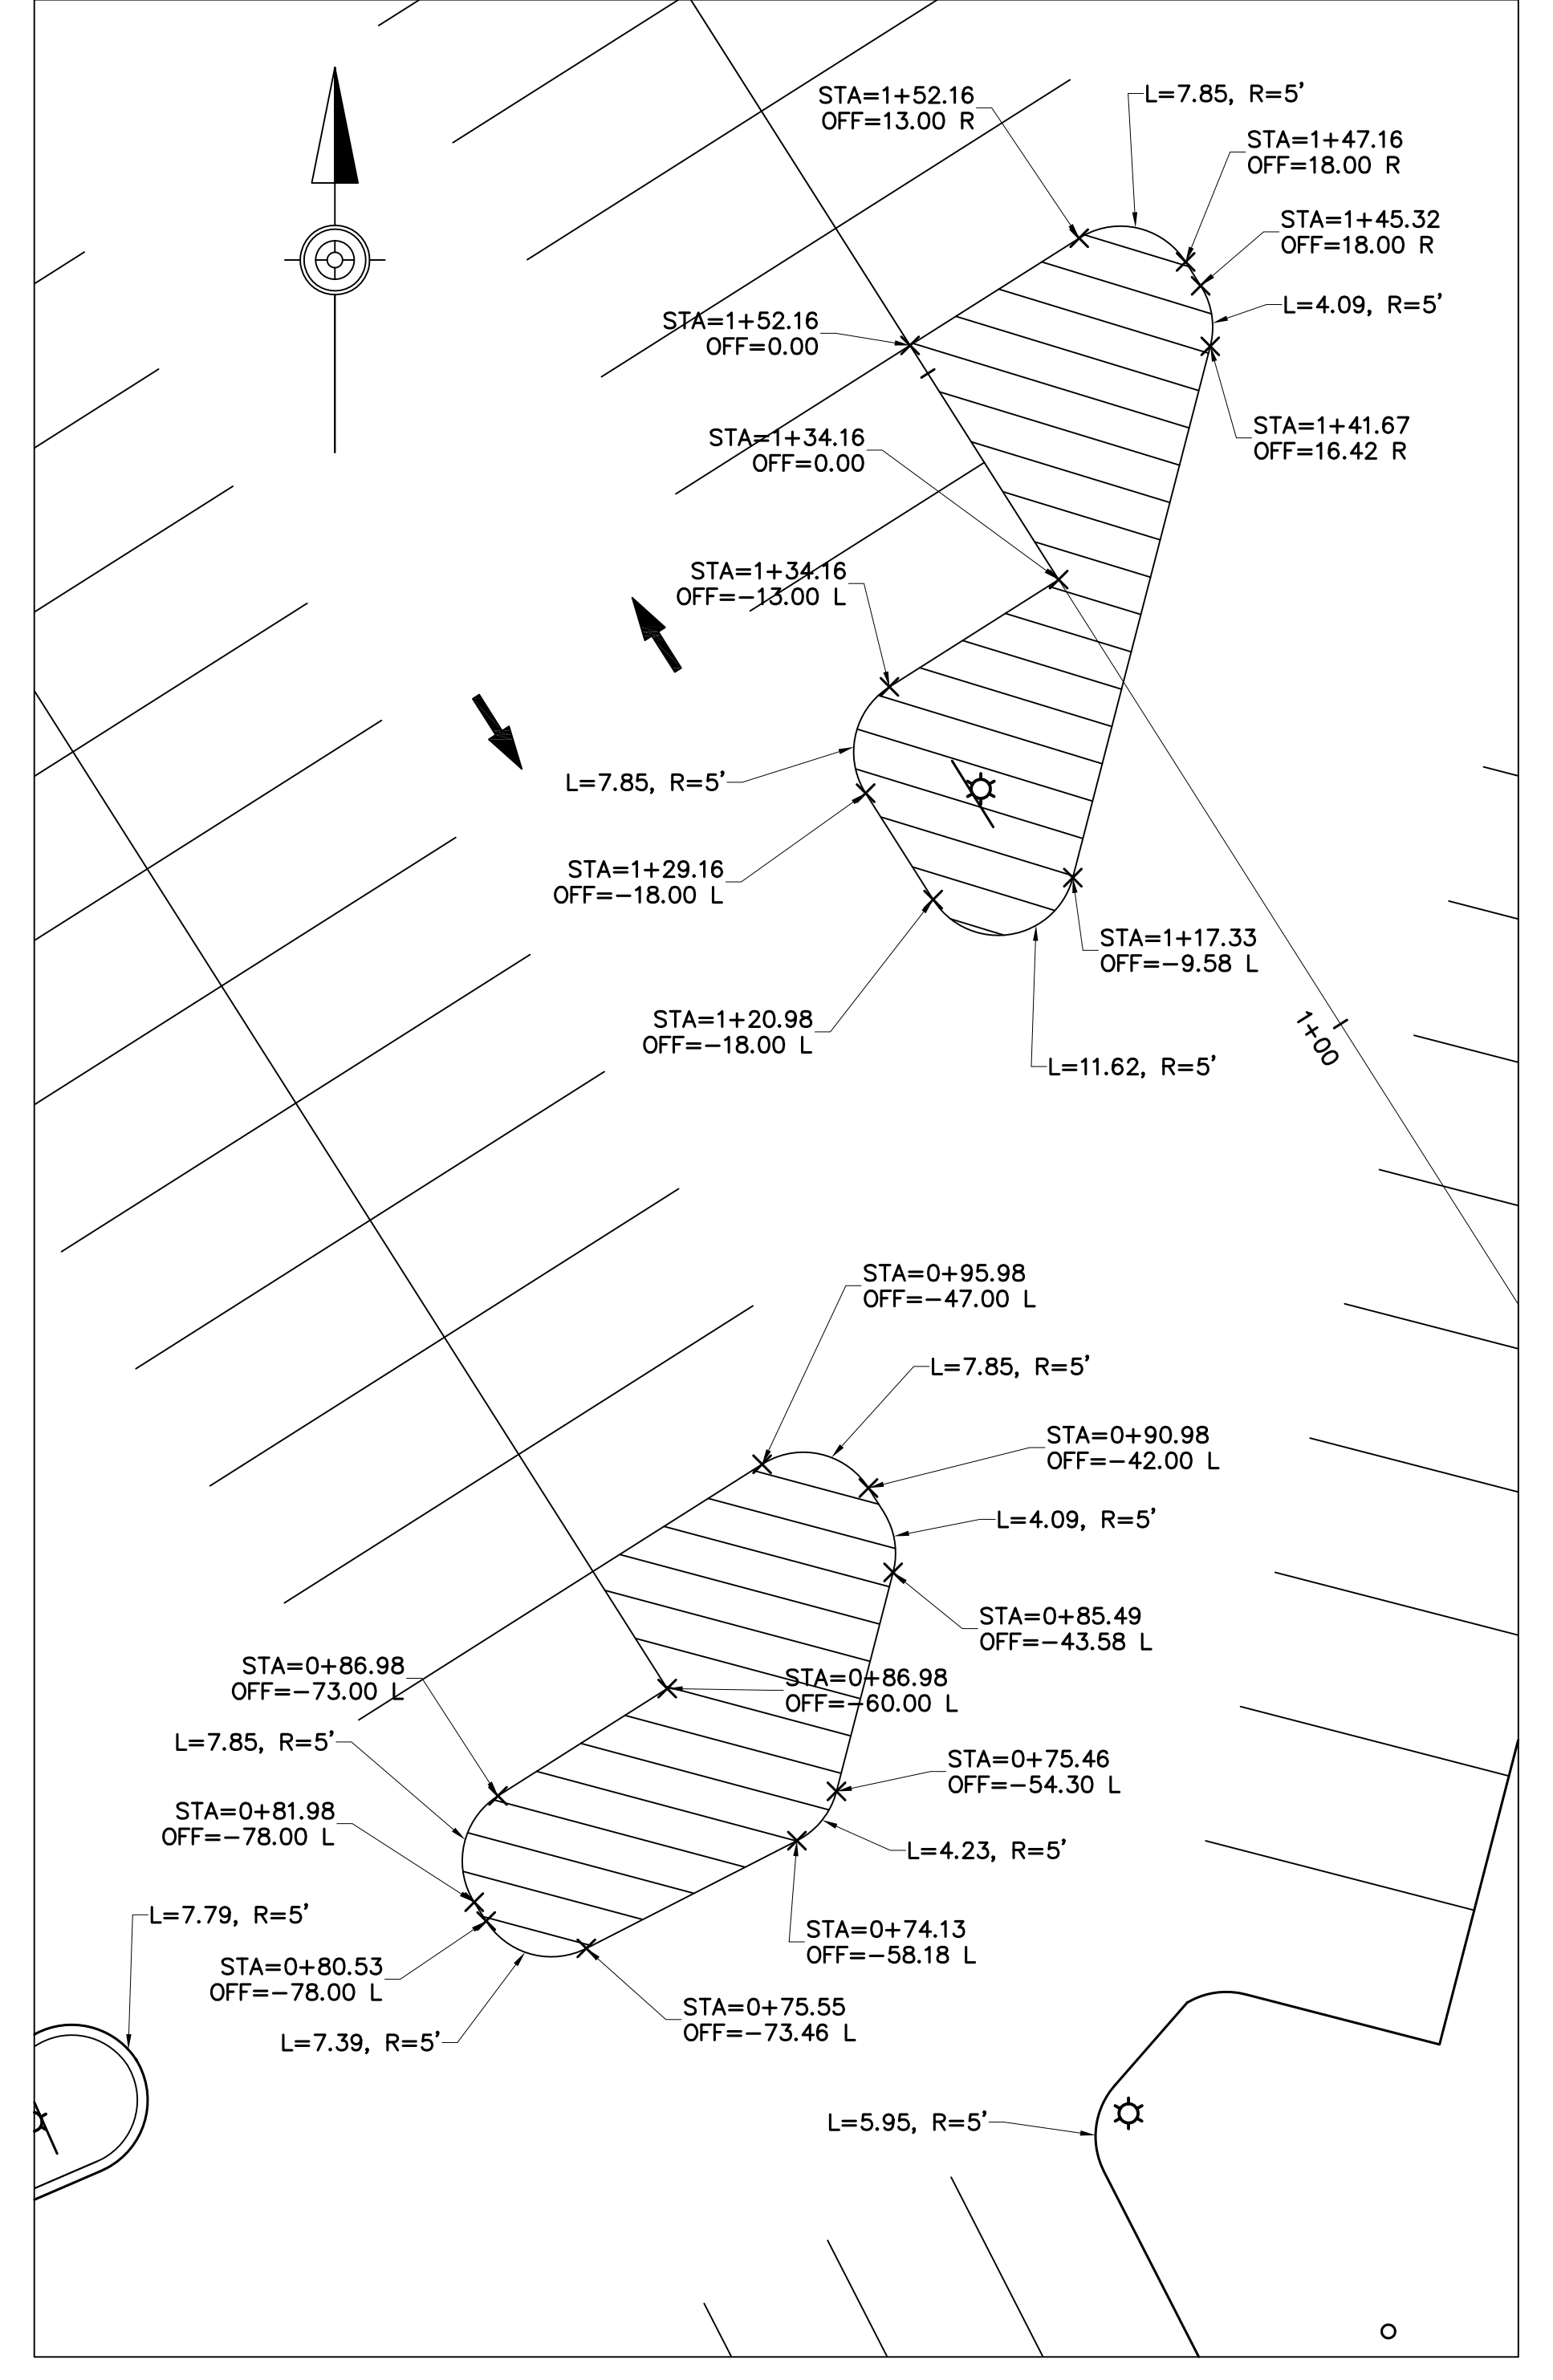


PLAN B

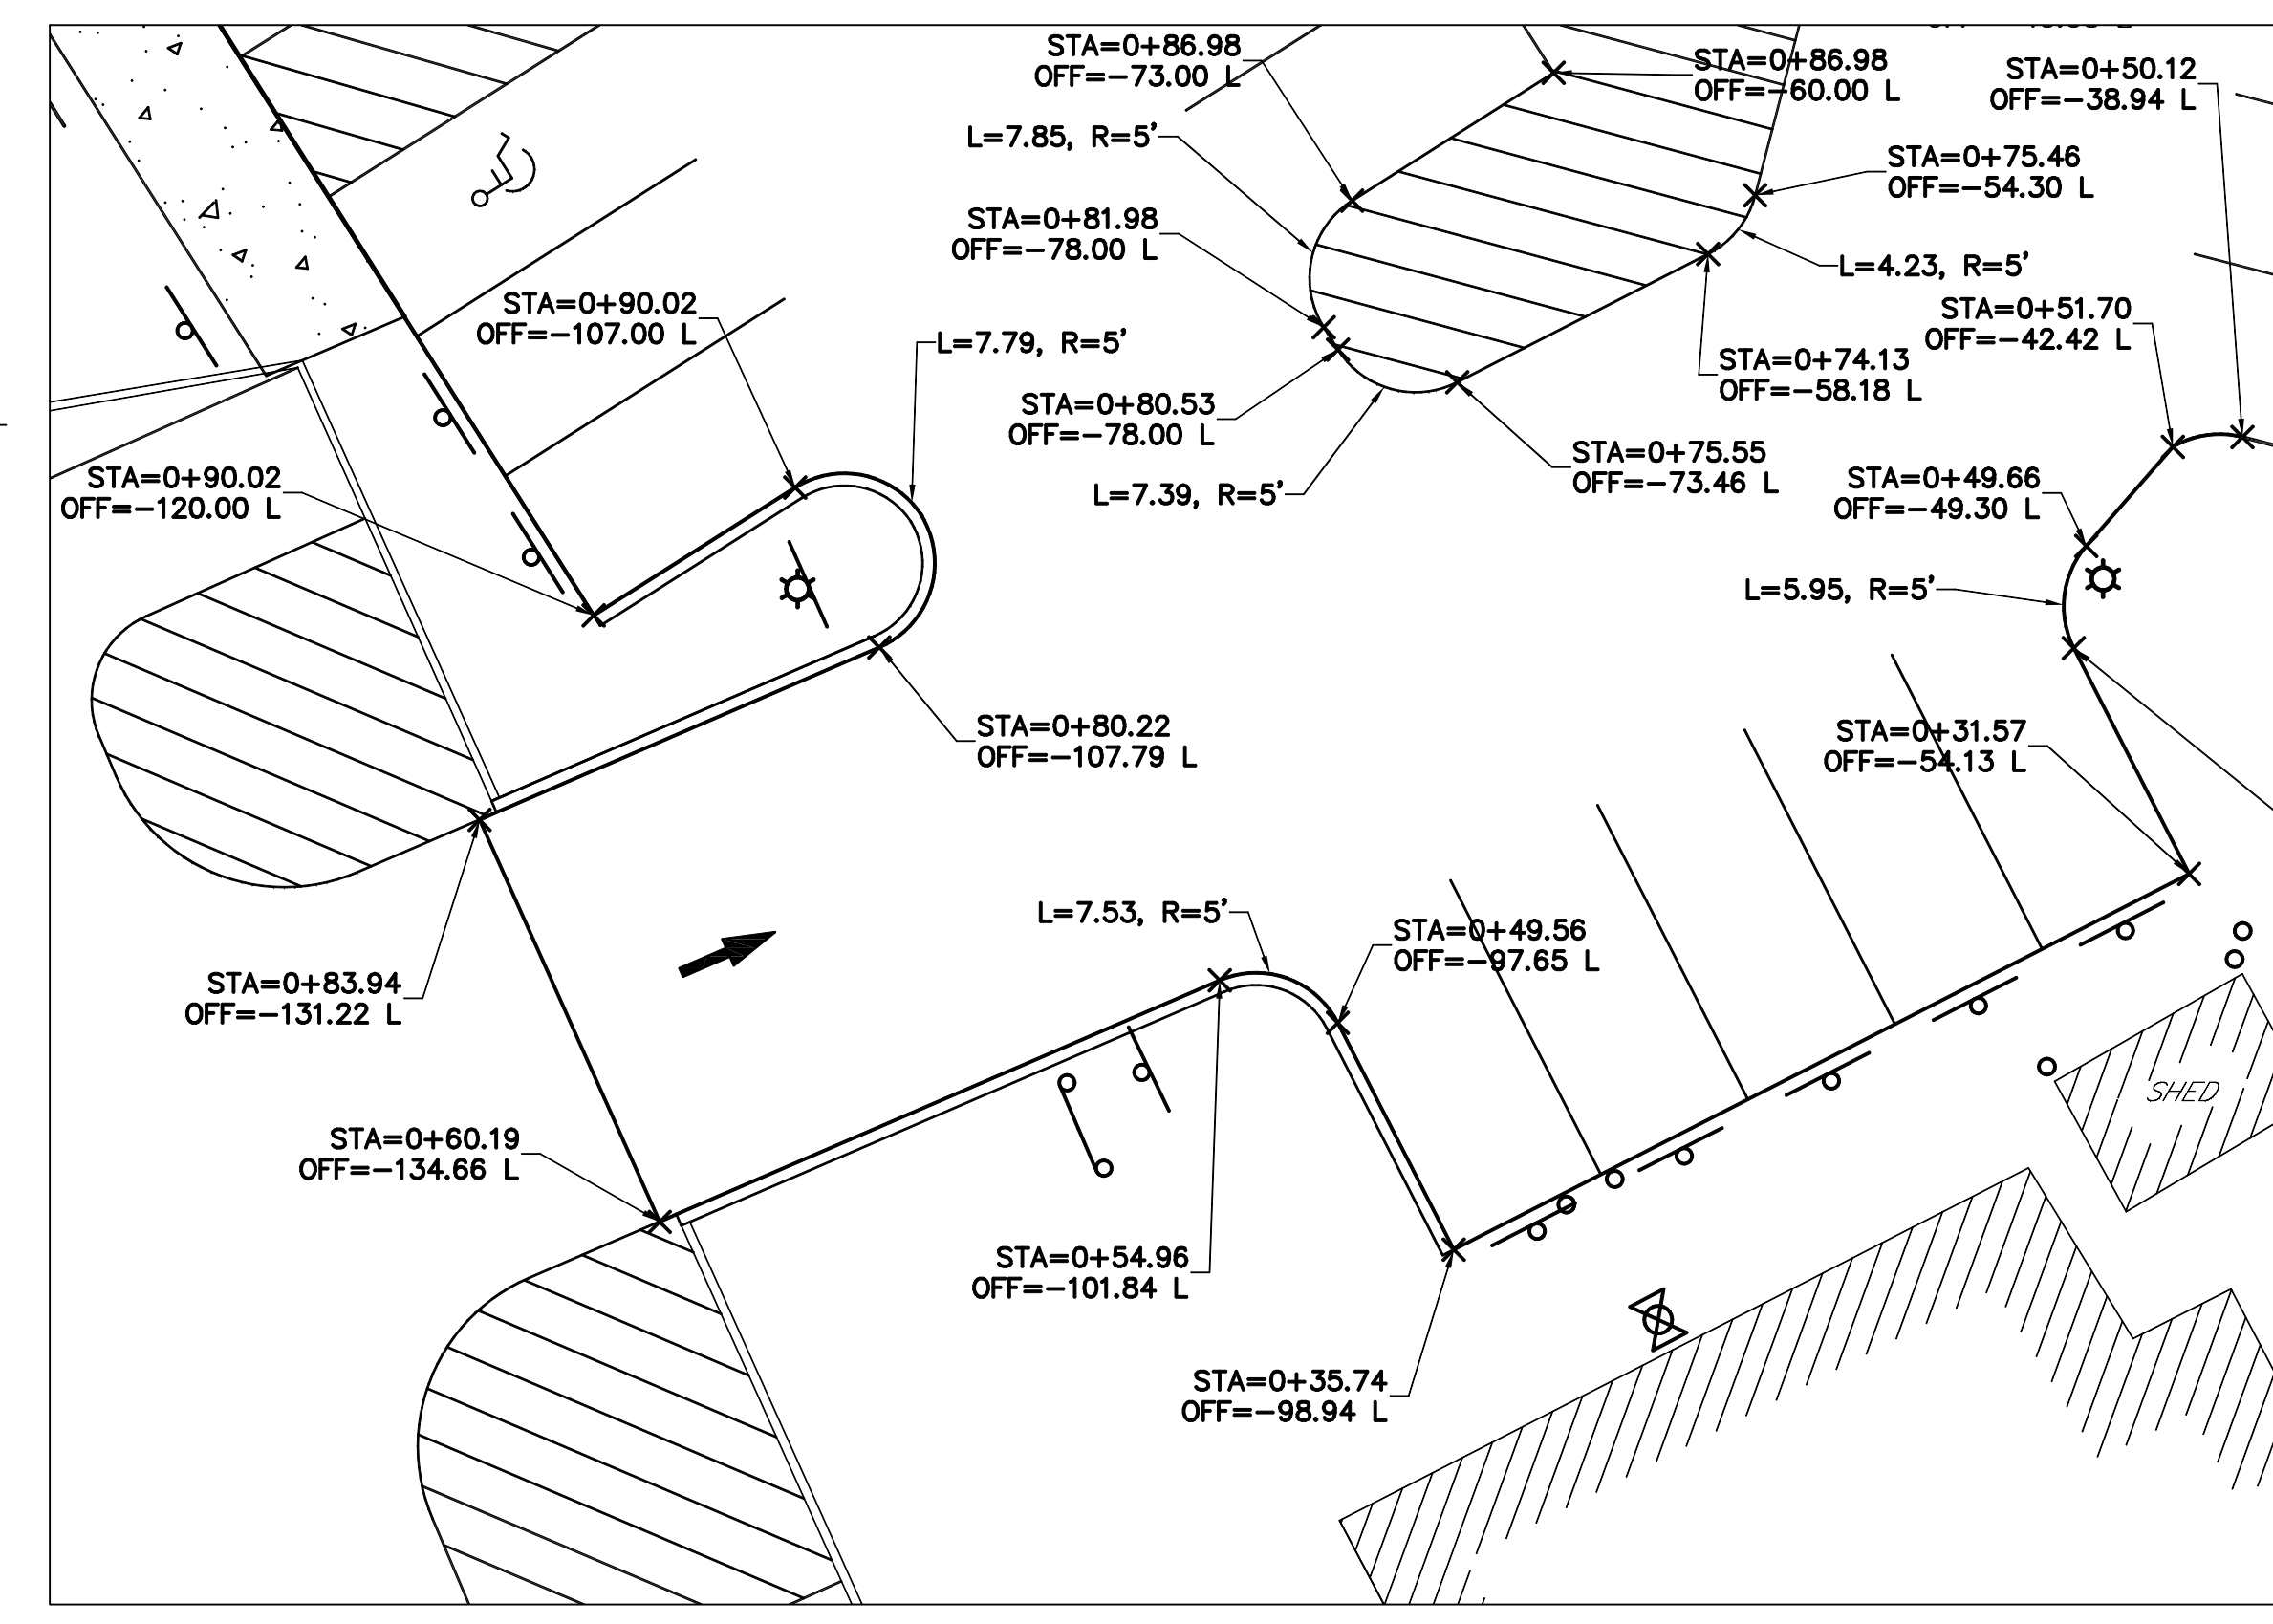

PLAN C

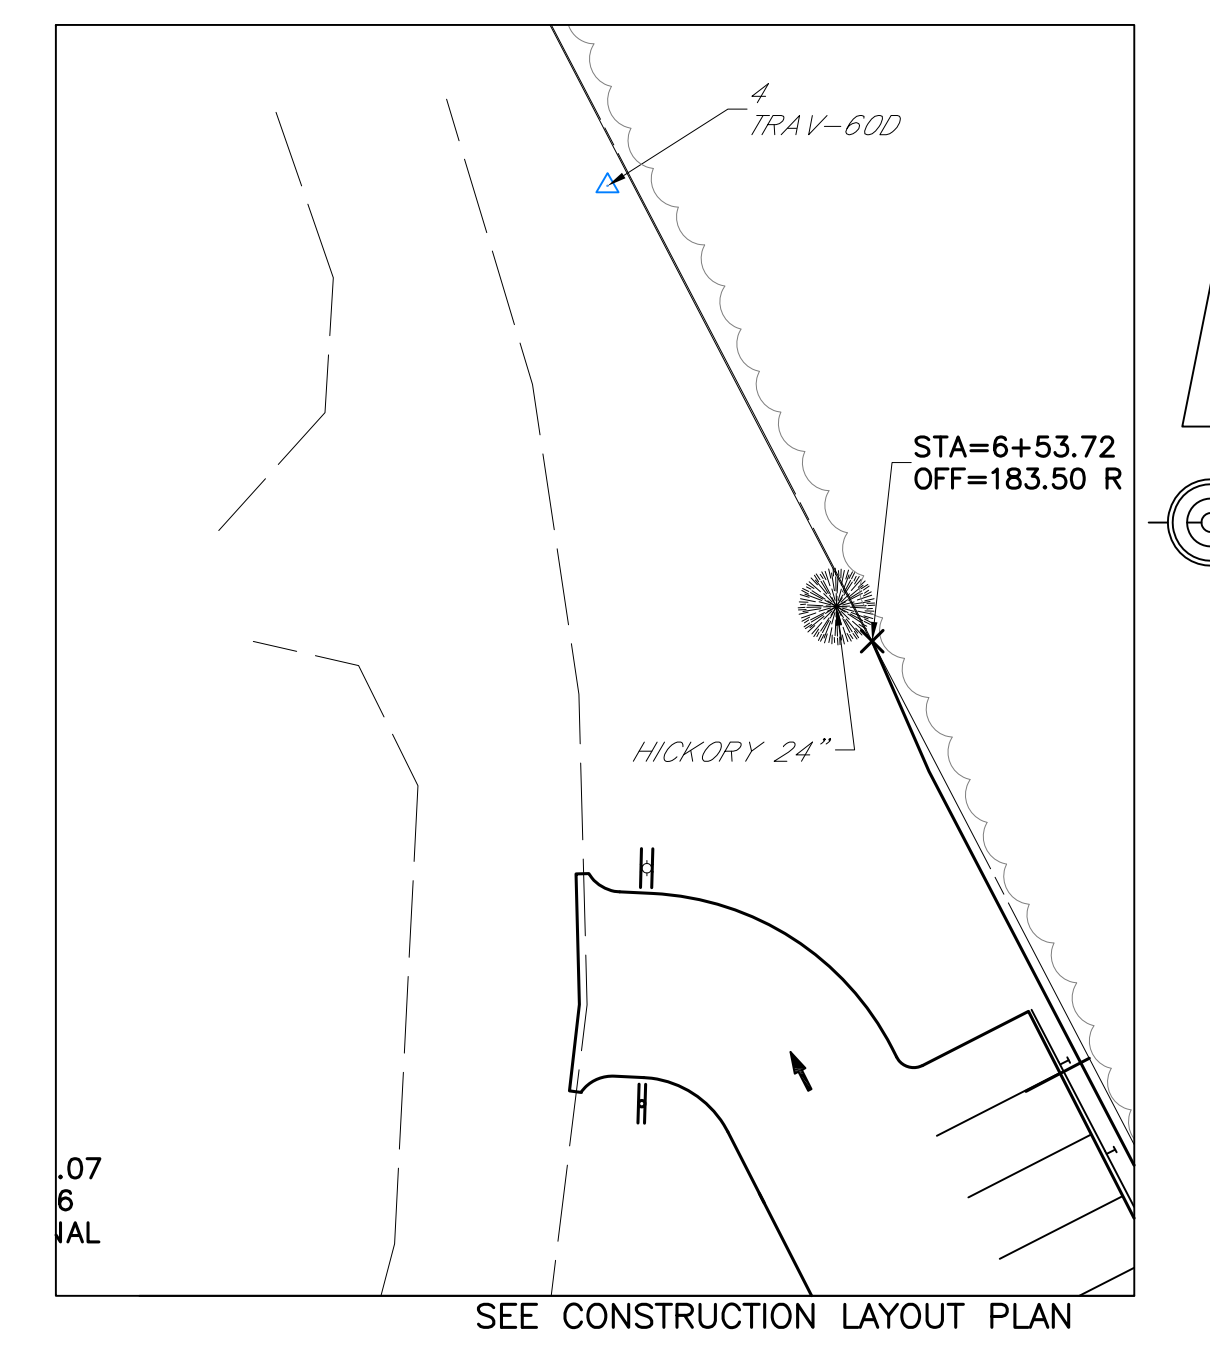

NORTH CONTINUATION

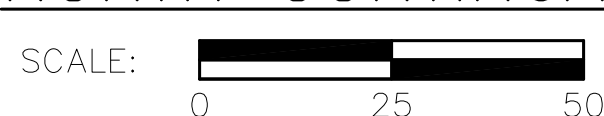

Revisions	Date

POINT	NORTHING	EASTING	ELEVATION
1	1058314.20	637380.46	795.33
2	1058323.81	637026.96	802.61
3	1058572.57	637010.12	803.31
4	1058889.56	637095.25	798.70



Consultant  
**ONEI**  
NORTHEAST INFRASTRUCTURE, LLC  
630 PARK STREET, HONESDALE, PA 15431  
570-253-0846 OFFICE 570-253-1935 FAX  
WWW.NEINFRA.COM

Drawing Scale AS NOTED
Drawing Title CONSTRUCTION LAYOUT PLAN

CONSTRUCTION DOCUMENTS	
Project Title PARKING LOT 7 EXPANSION	Date 06/23/2016
Project No. 528A5-16-505	C-103
Building No. LOT 7	Checked CJC
Location CANANDAIGUA, NEW YORK	Drawn TAD
Page 6 of 20	

V.A.