
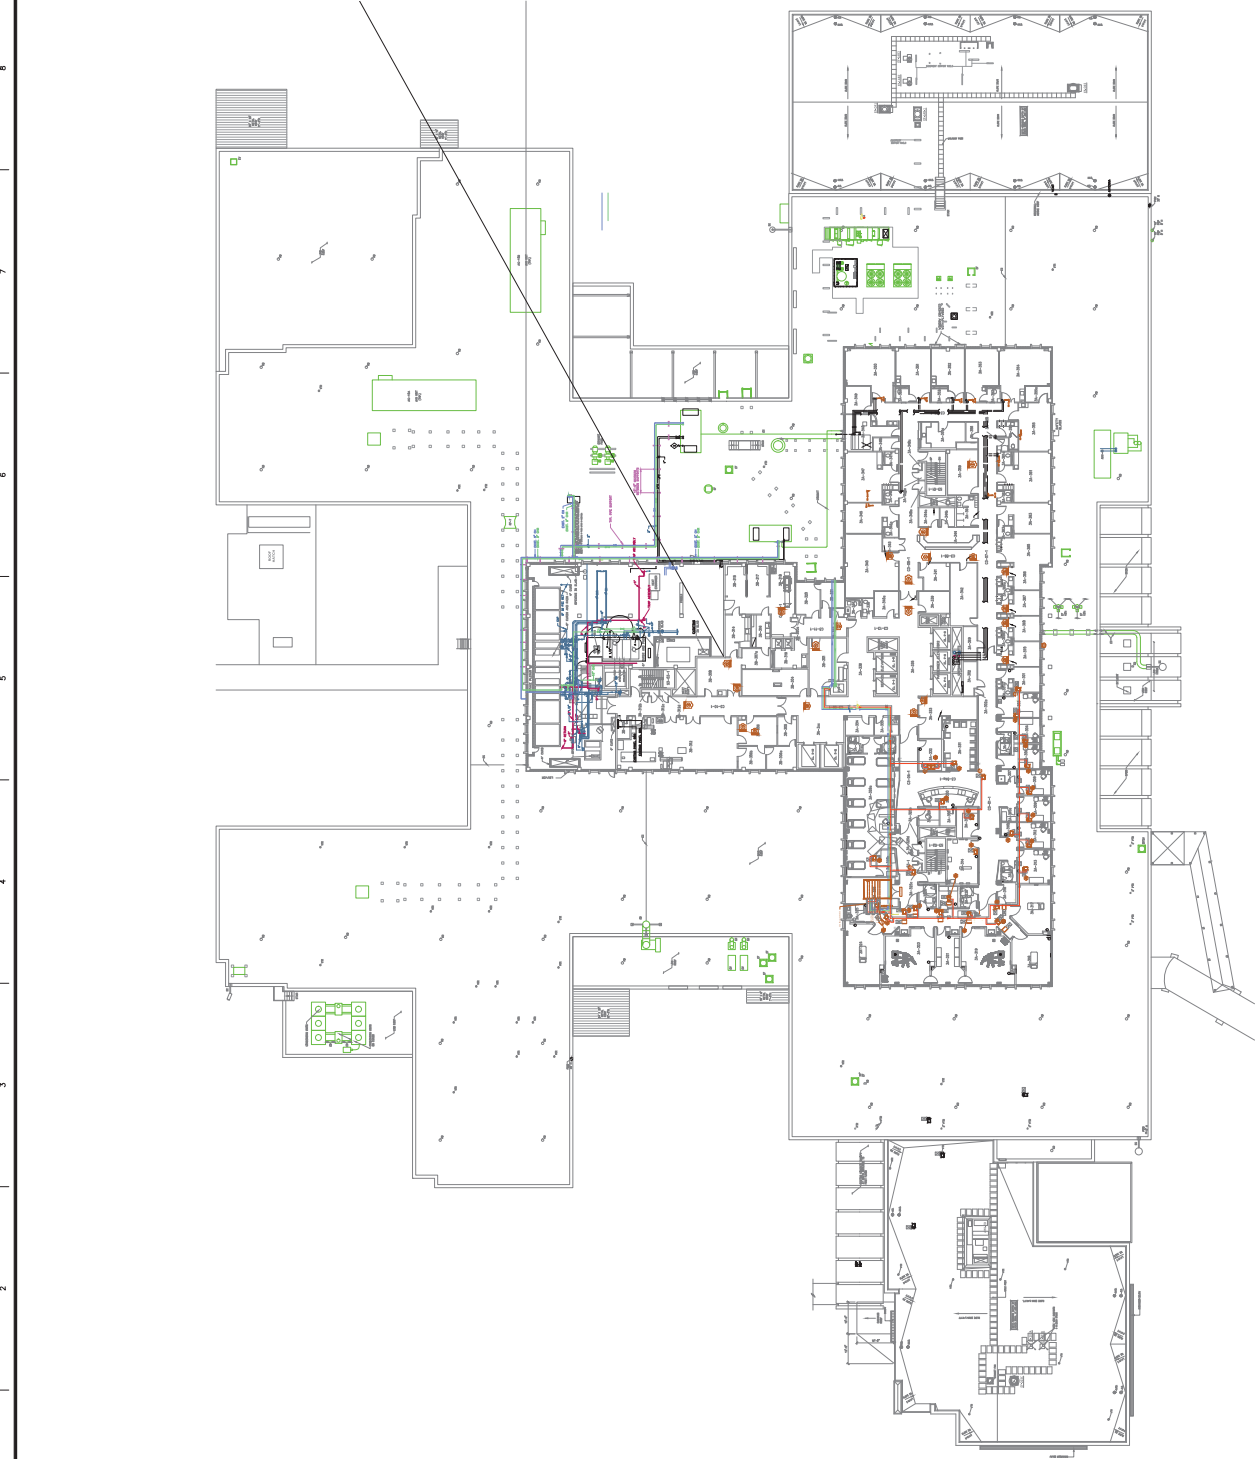


Drawing Title		THIRD FLOOR	
Project Title		MECHANICAL	
Approver: Project Section Chief			
Approver: Division Chief			
Approver: Facility Director			
Location: AMHS AND VAULT VETERANS' HOSPITAL, TAMPA, FLORIDA 33617			
Drawn	CHK	Date	10/27/05
Checked		Project No.	
Blg #	1	DRAWING NO.	1MH121
File Number		Draw	07

Revisions
35 UPDATE
Date
06/10/12

Office of Facilities

SCALE: 1/4" = 1'-0"

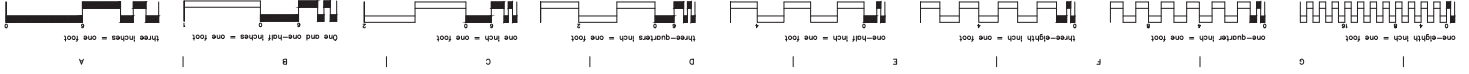

Revisions

Date

CHILLED WATER
THIRD FLOOR

MECHANICAL

Approver: Project Section Chief

Approver: Division Chief

Approver: Facility Director

Location: AMHS ANNUAL VETERANS' HOSPITAL
AMHS ANNUAL VETERANS' HOSPITAL
FLOOR 3, 3001

Drawn: MJK

Checked: 10/27/05

Project No.:

Design # 1

File Number

Design 07

Office of Facilities

SCALE: 3/64" = 1'-0"