




three inches = one foot  
one and one-half inch = one foot  
one inch = one foot  
three-quarters inch = one foot  
one-half inch = one foot  
one-quarter inch = one foot  
three-eighths inch = one foot  
one-eighth inch = one foot

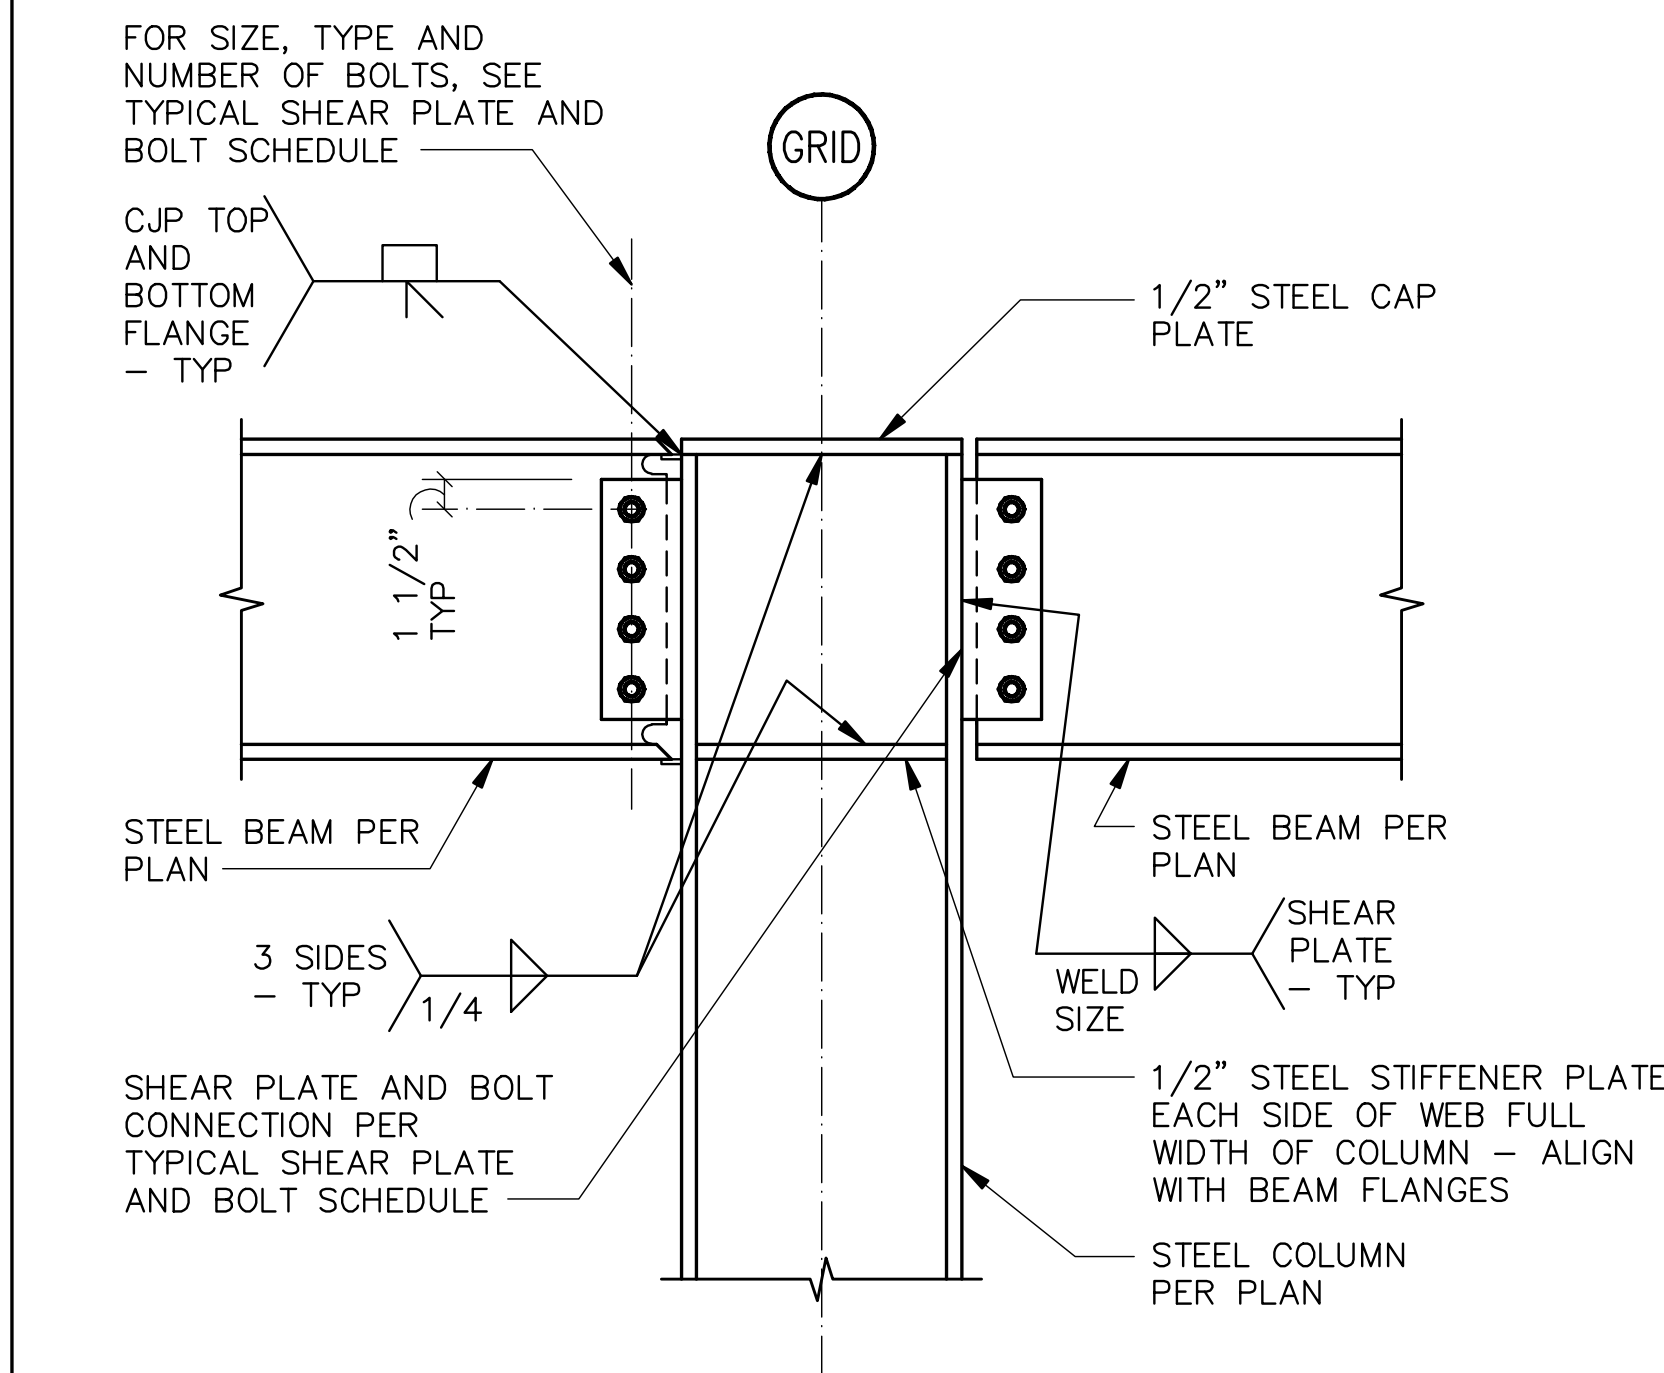


512  
48-SS 7 48-SS 11

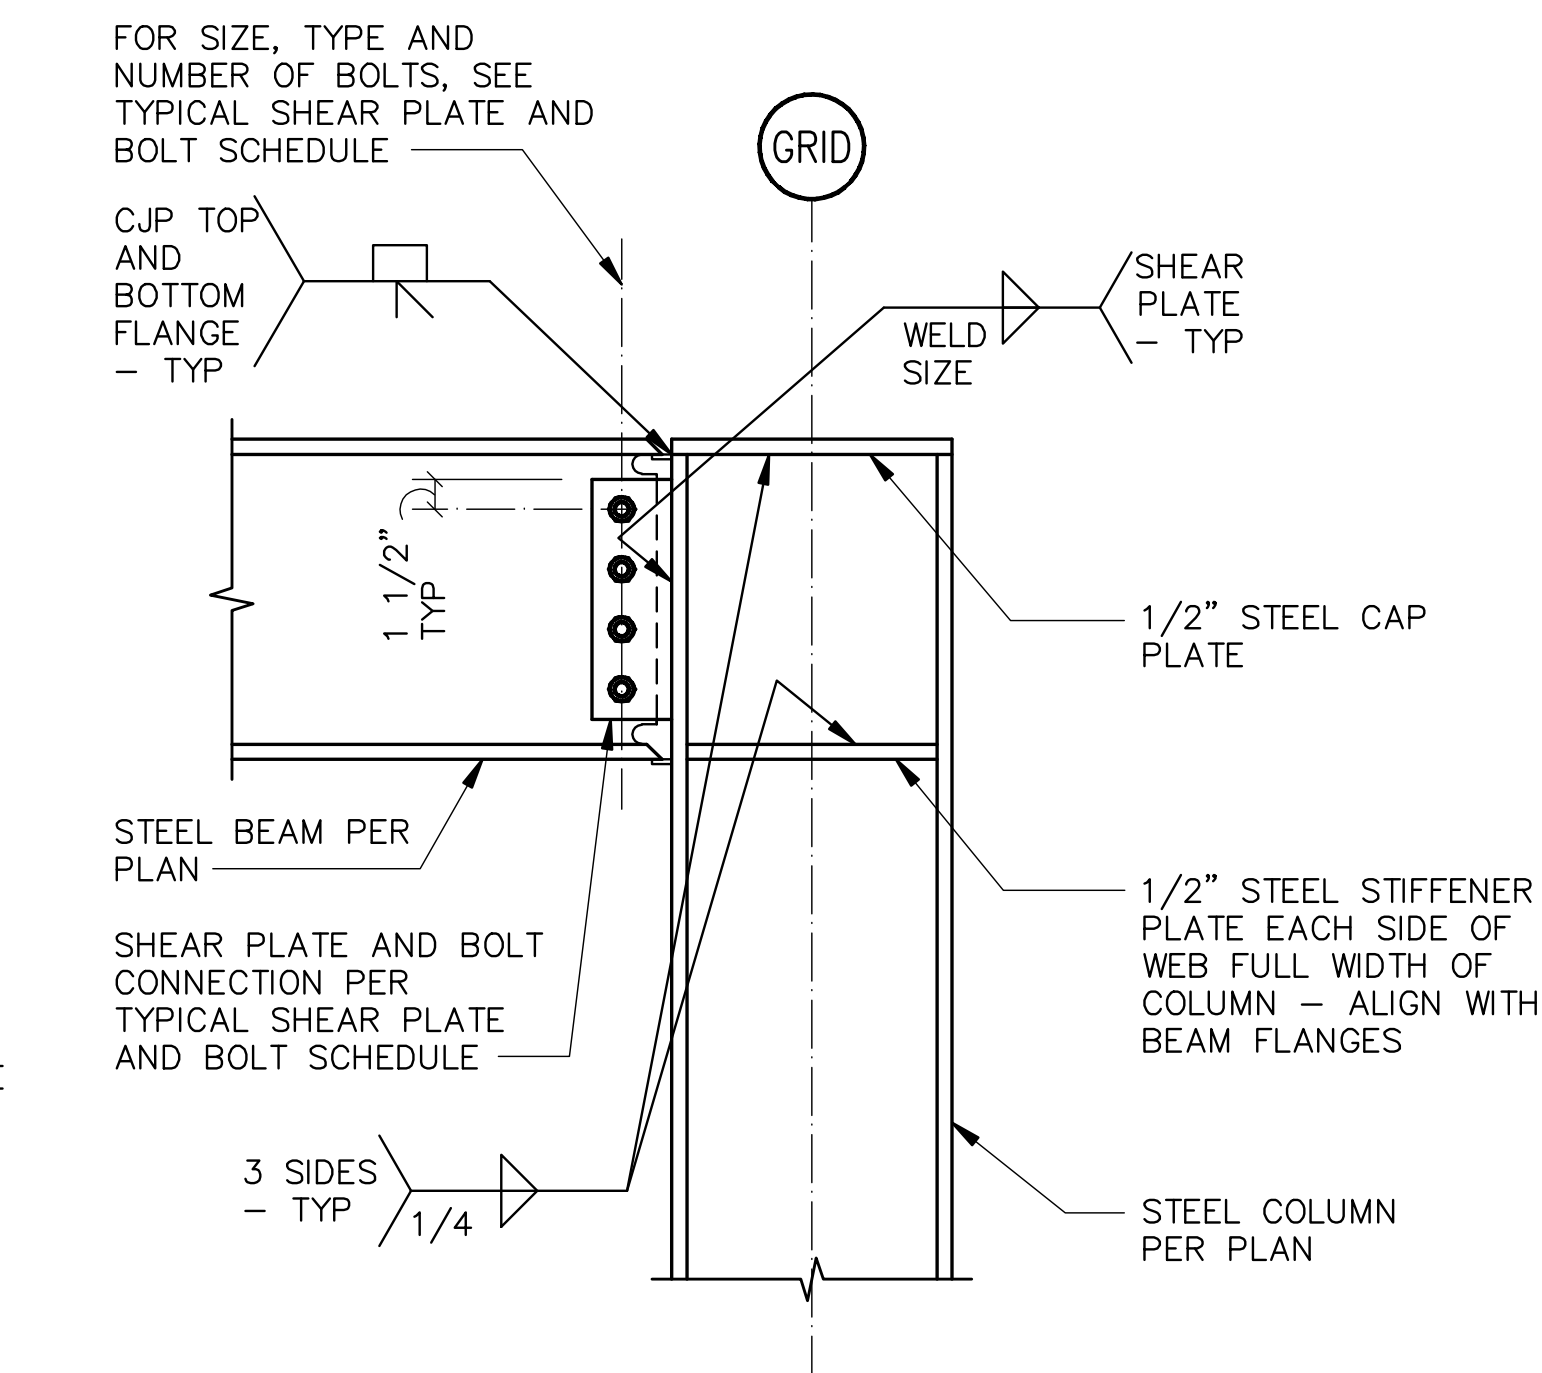


513  
48-SS 7 48-SS 11

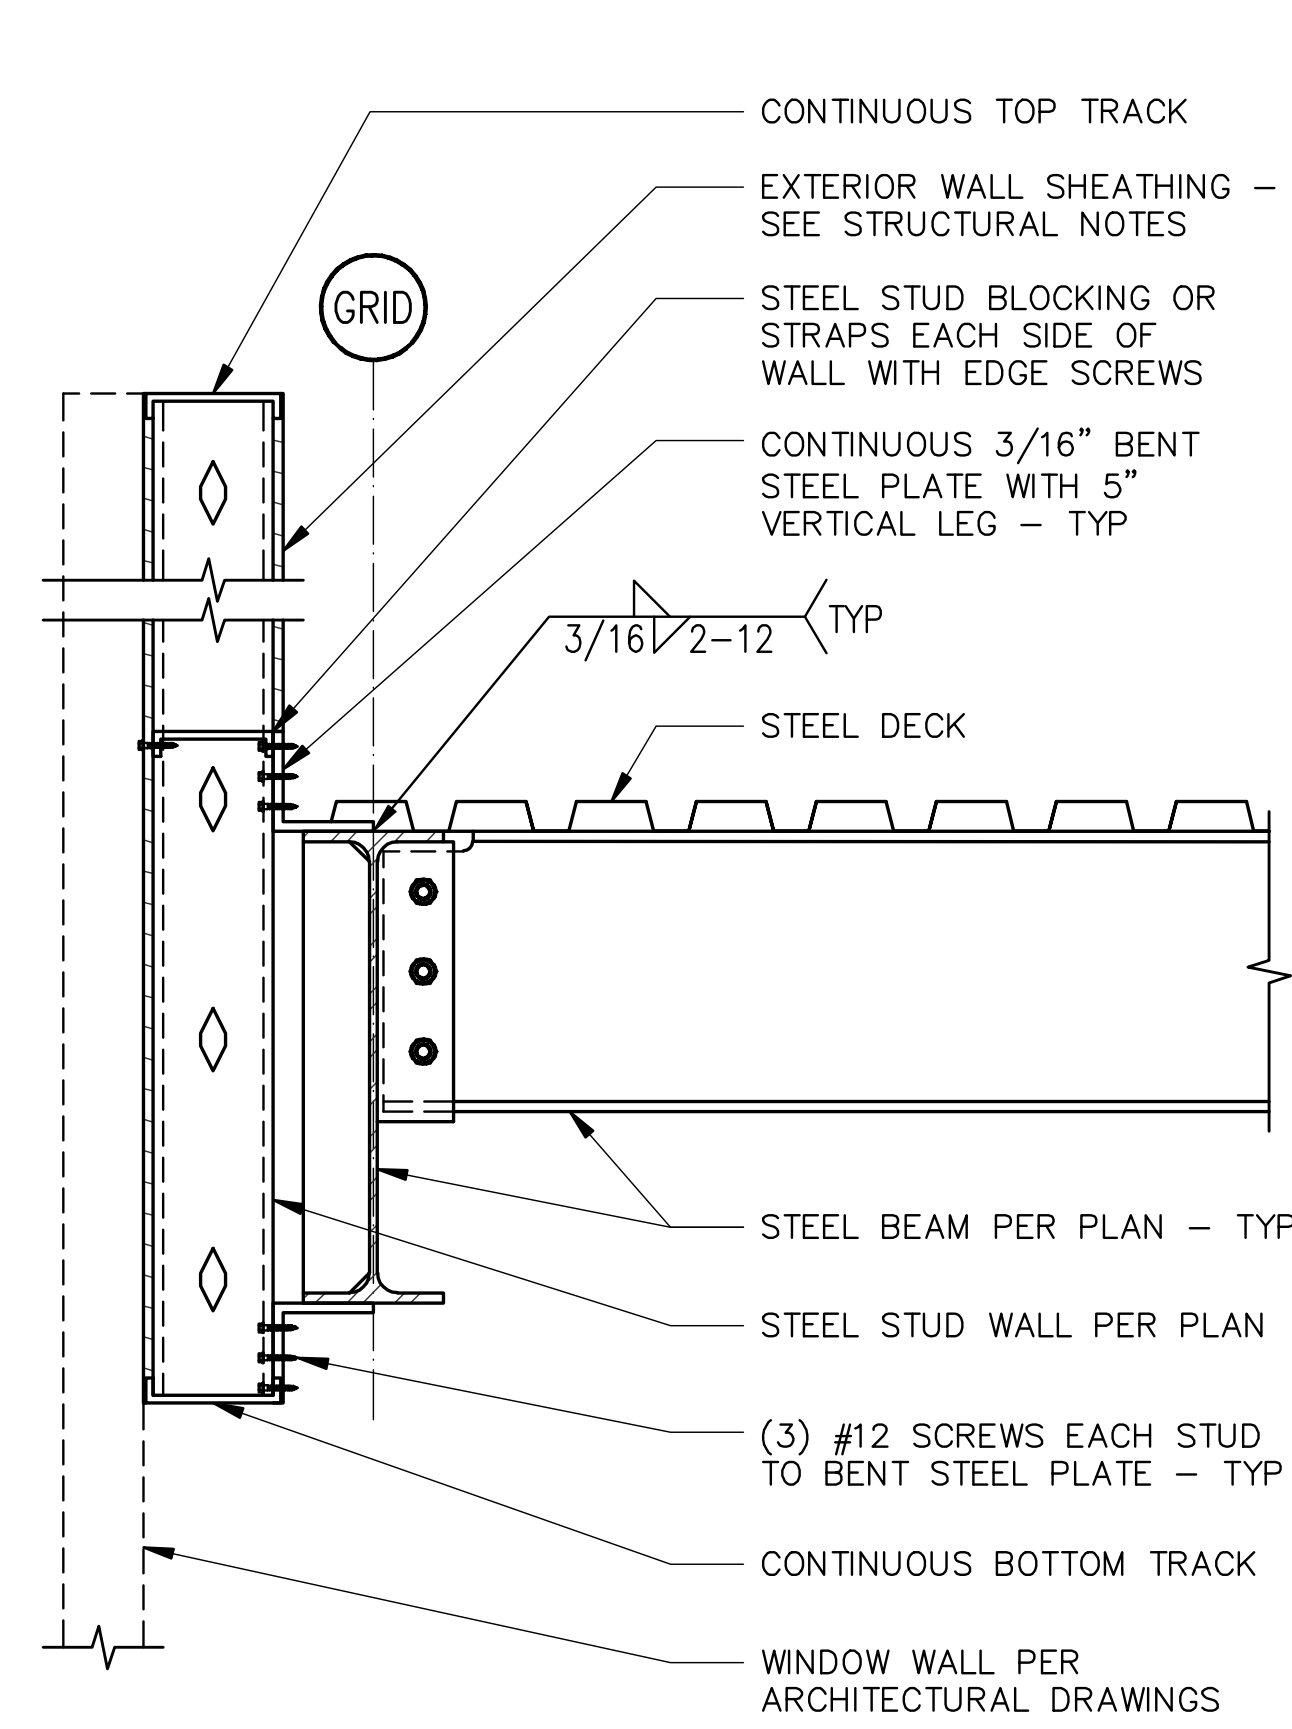


514  
48-SS 7 48-SS 11

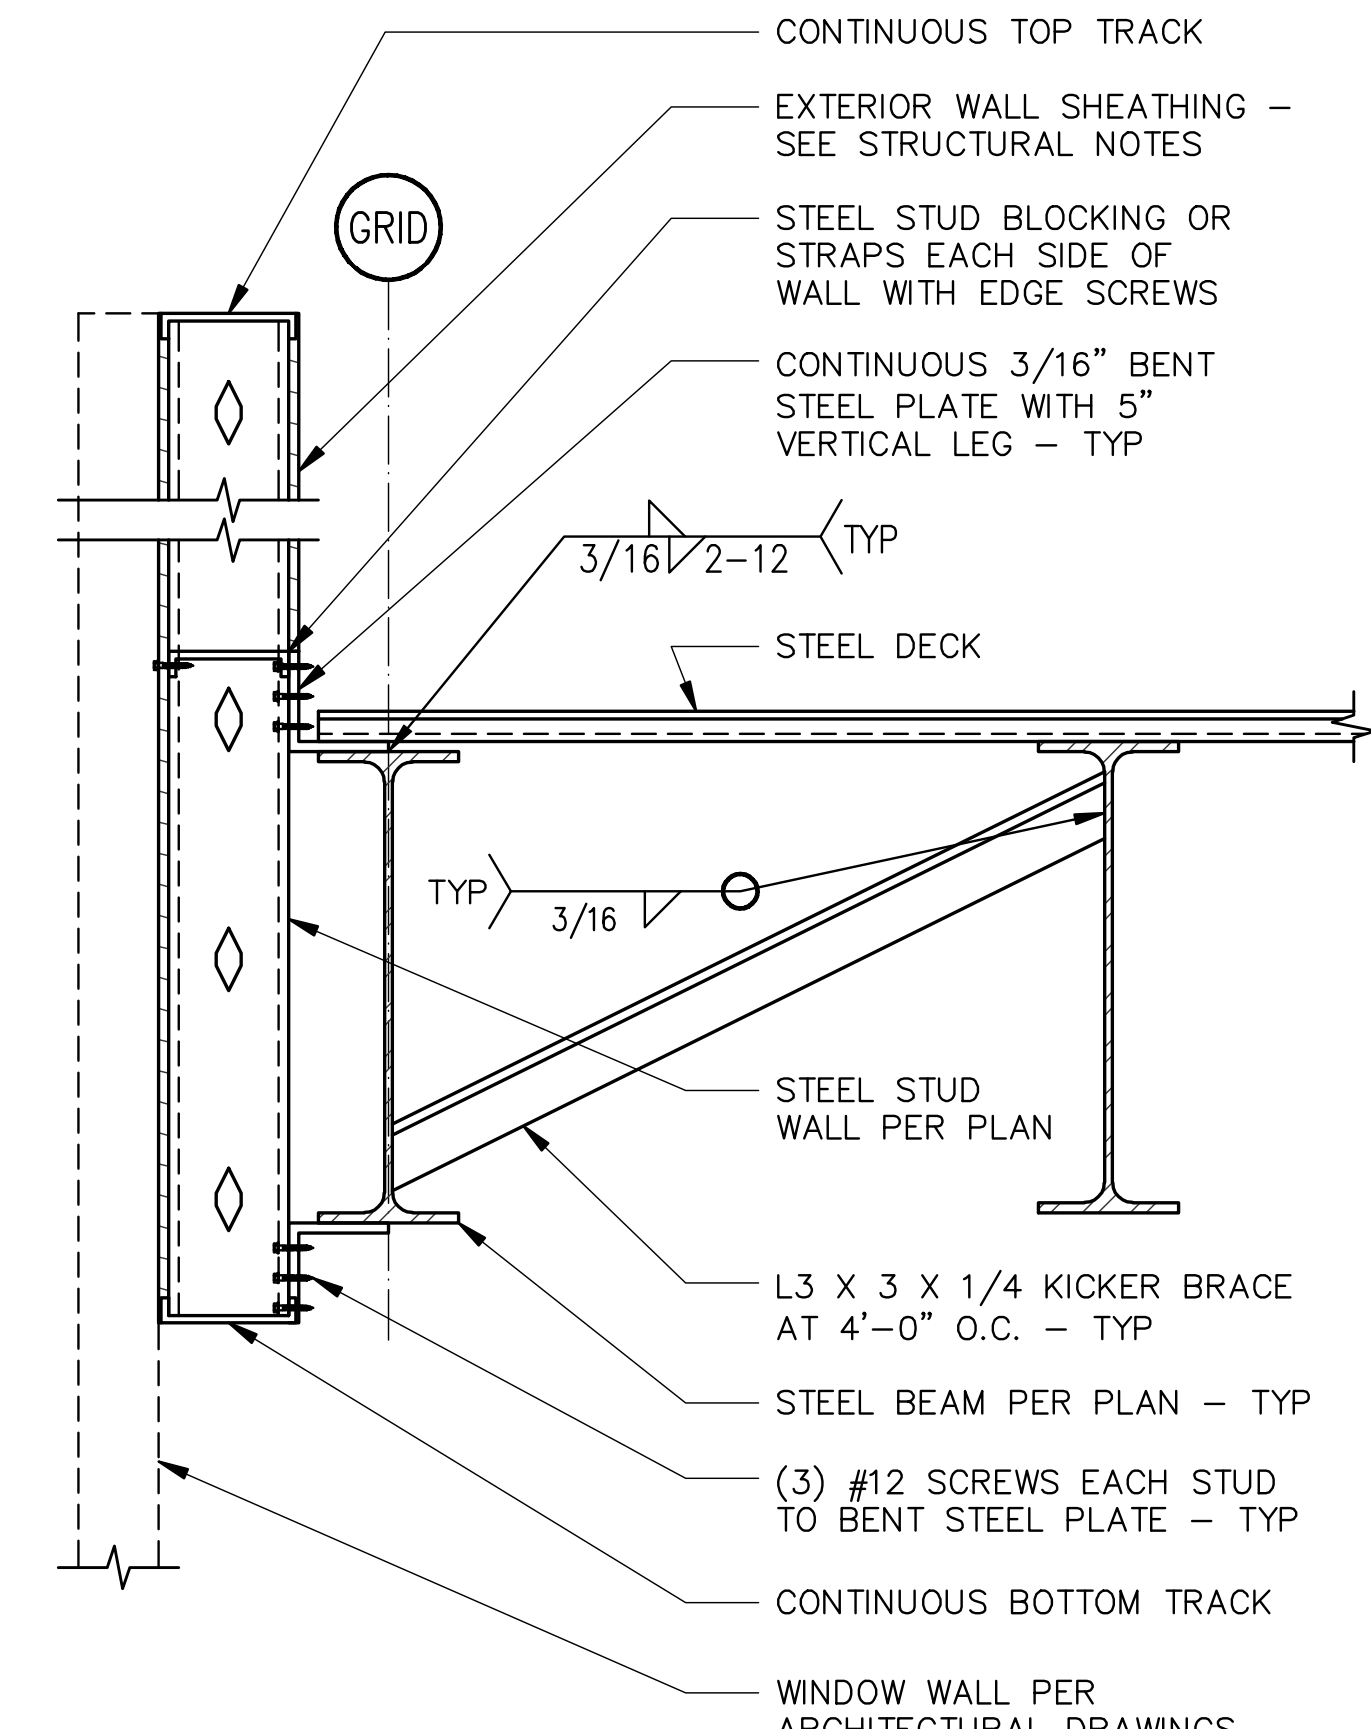


515  
48-SS 7 48-SS 11

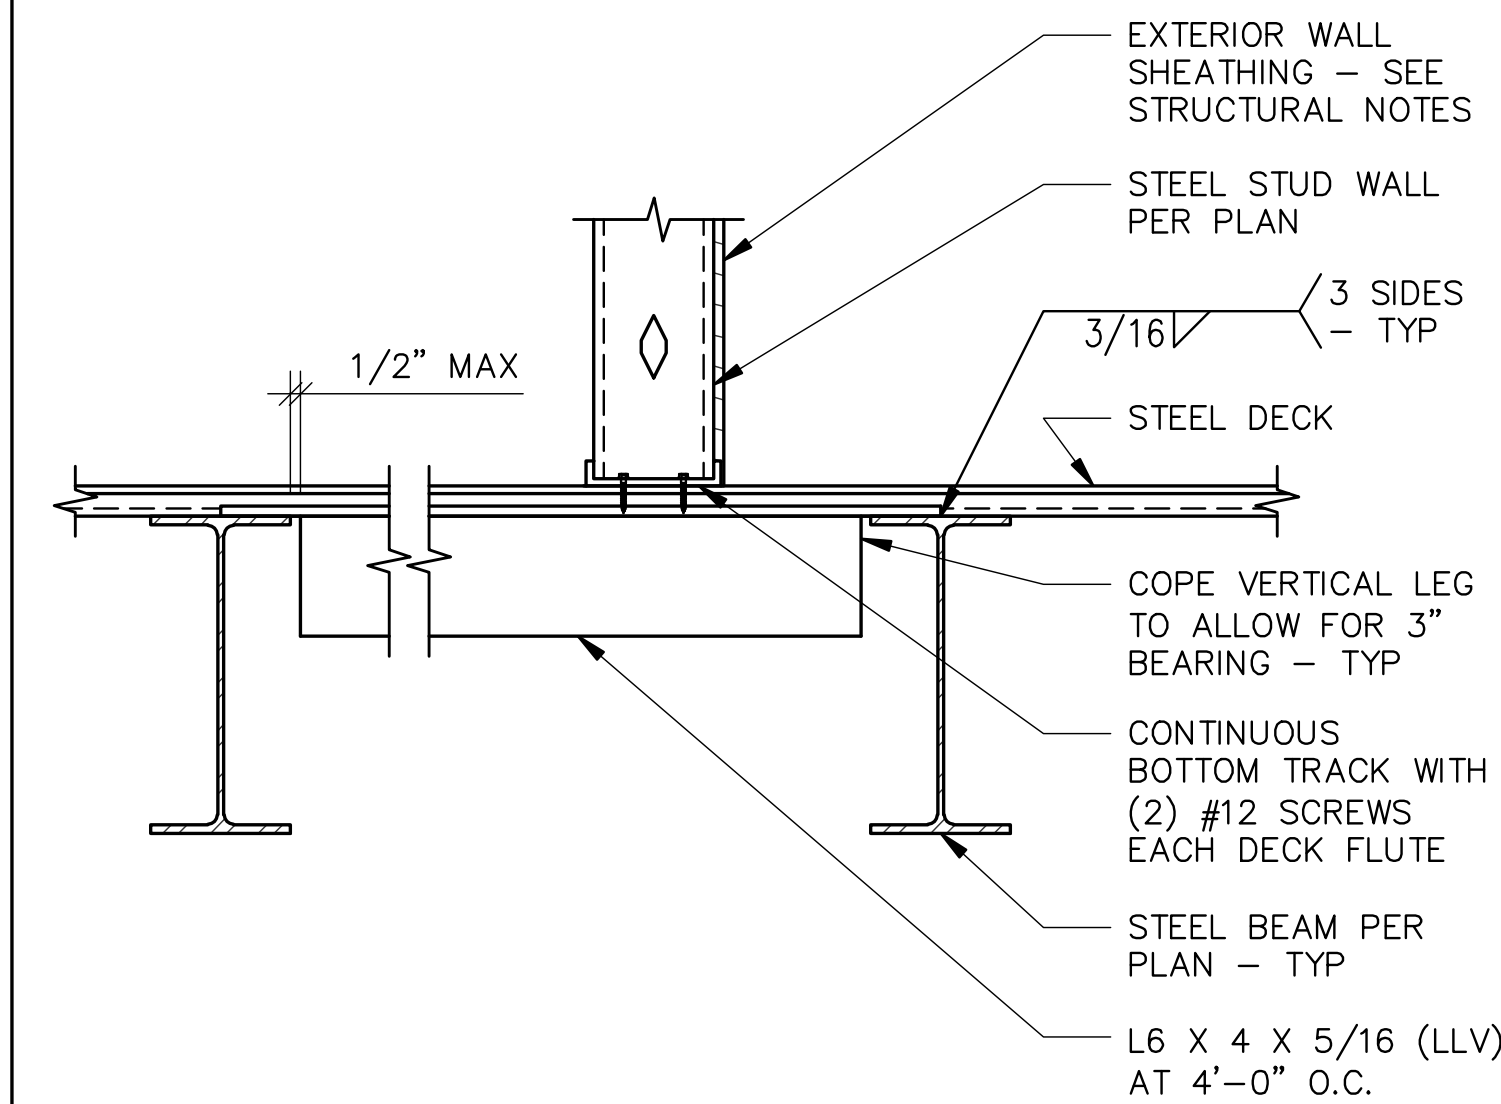


516  
48-SS 7 48-SS 11

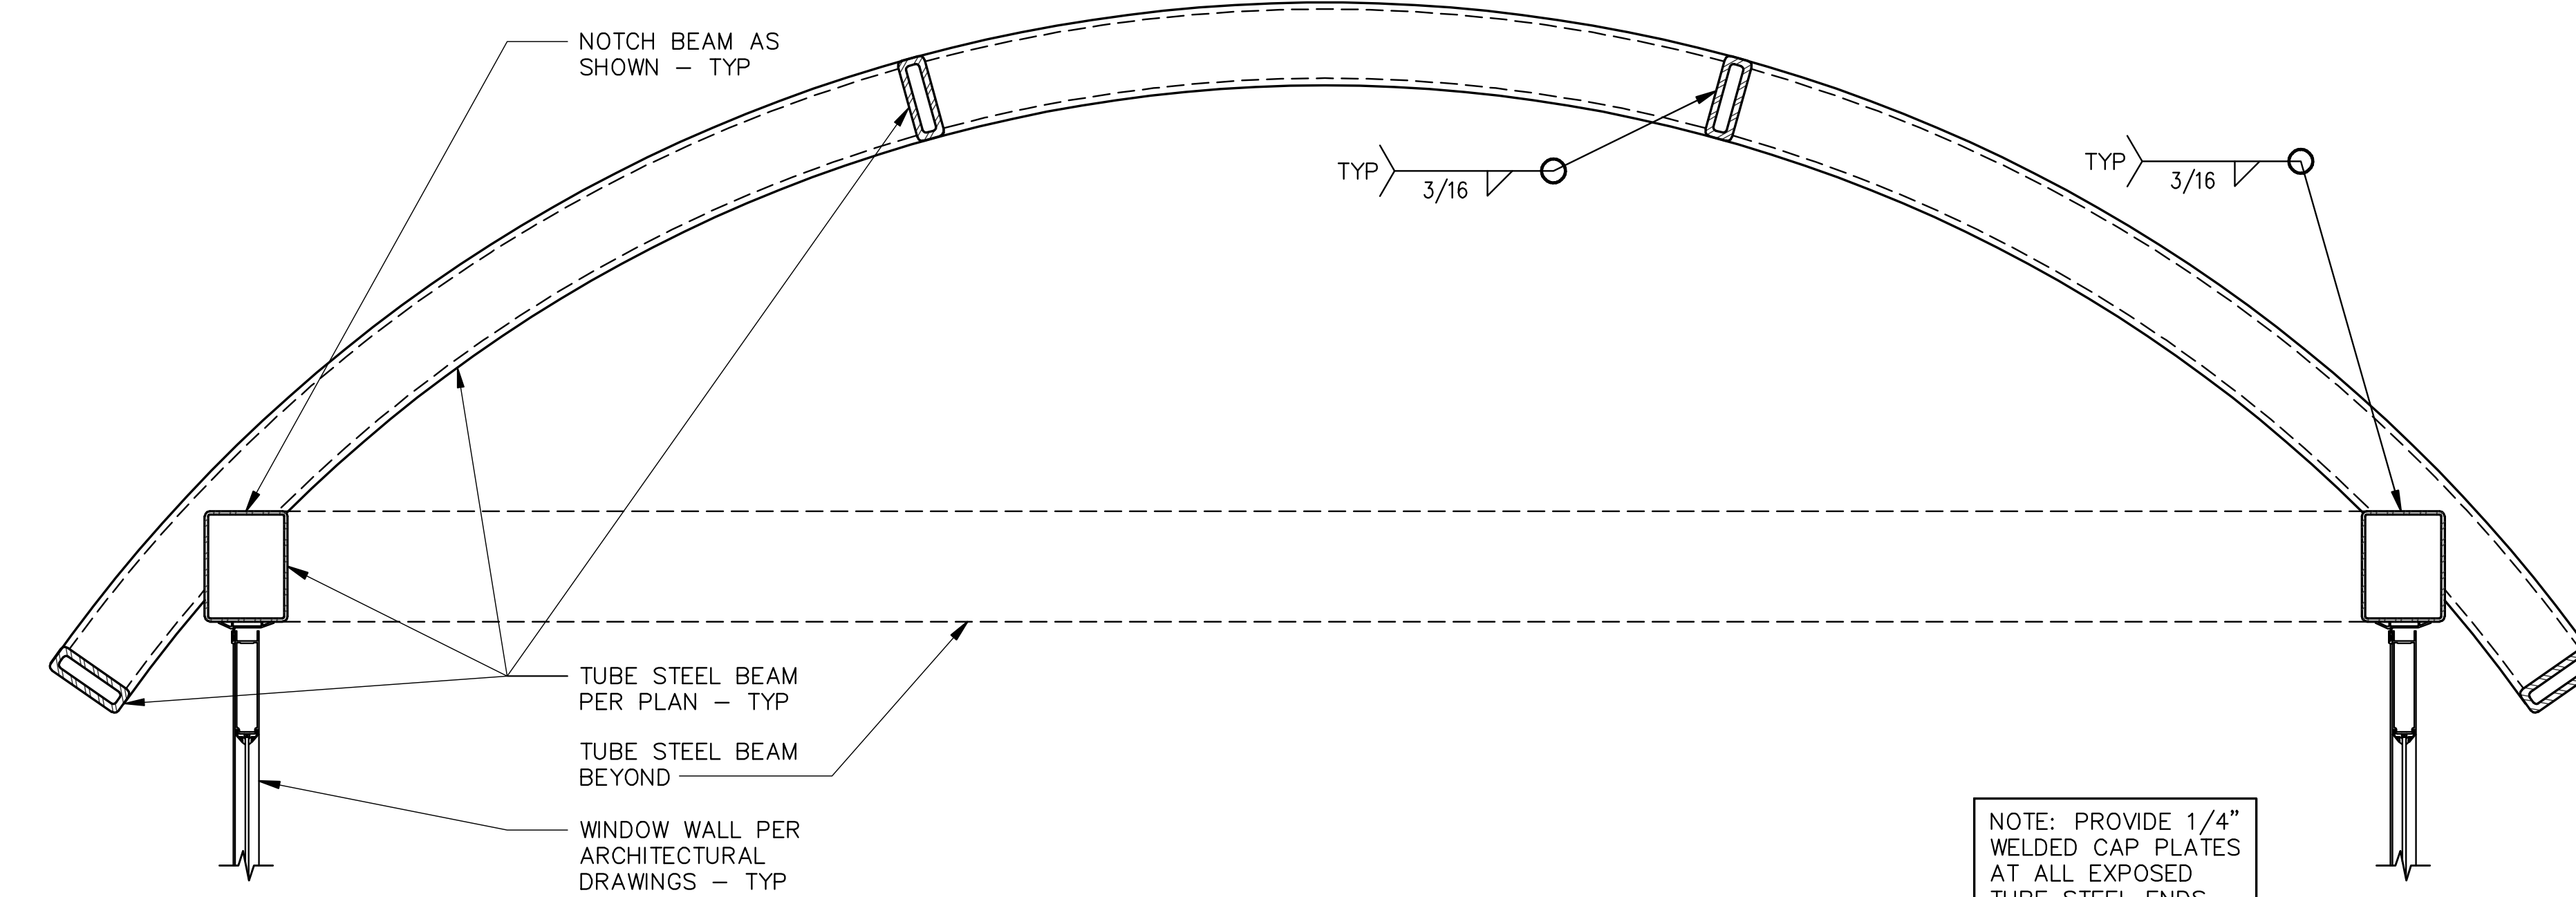


517  
48-SS 7 48-SS 11

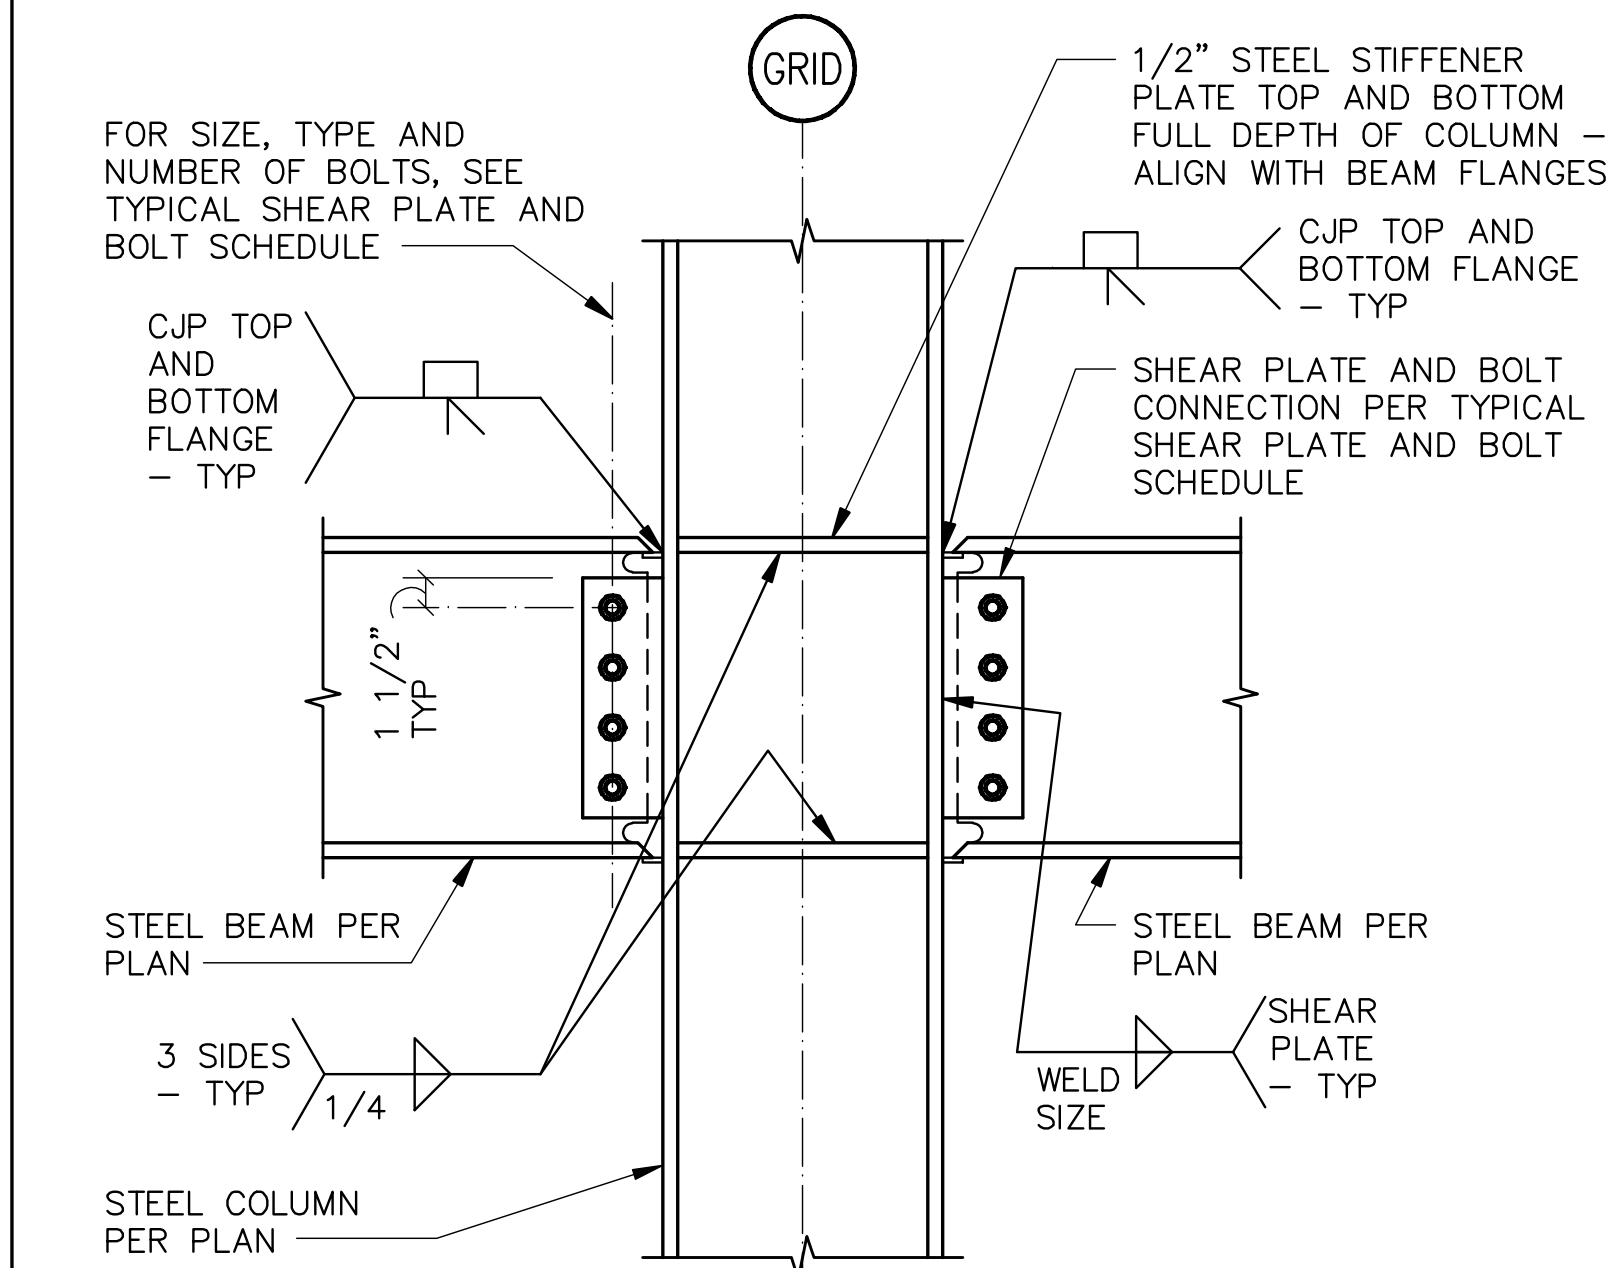

518  
48-SS 7 48-SS 11

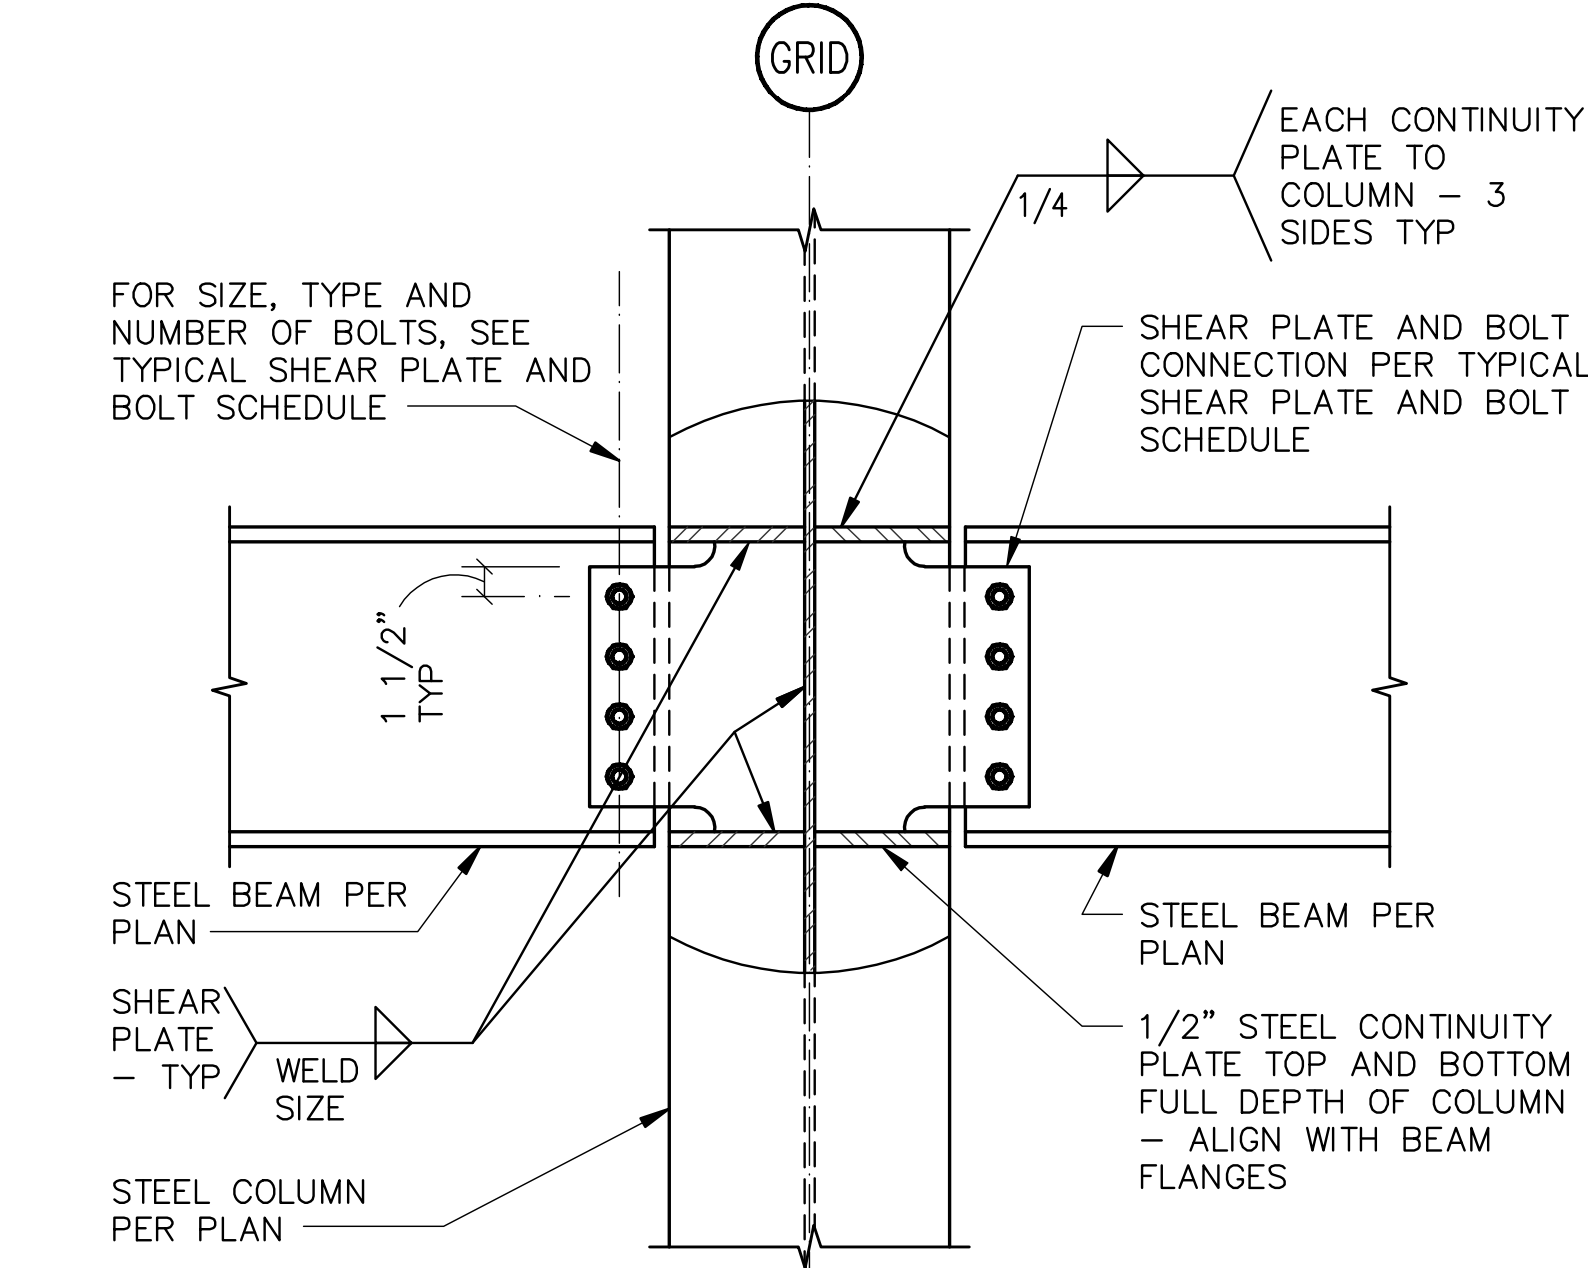


519  
48-SS 7 48-SS 11

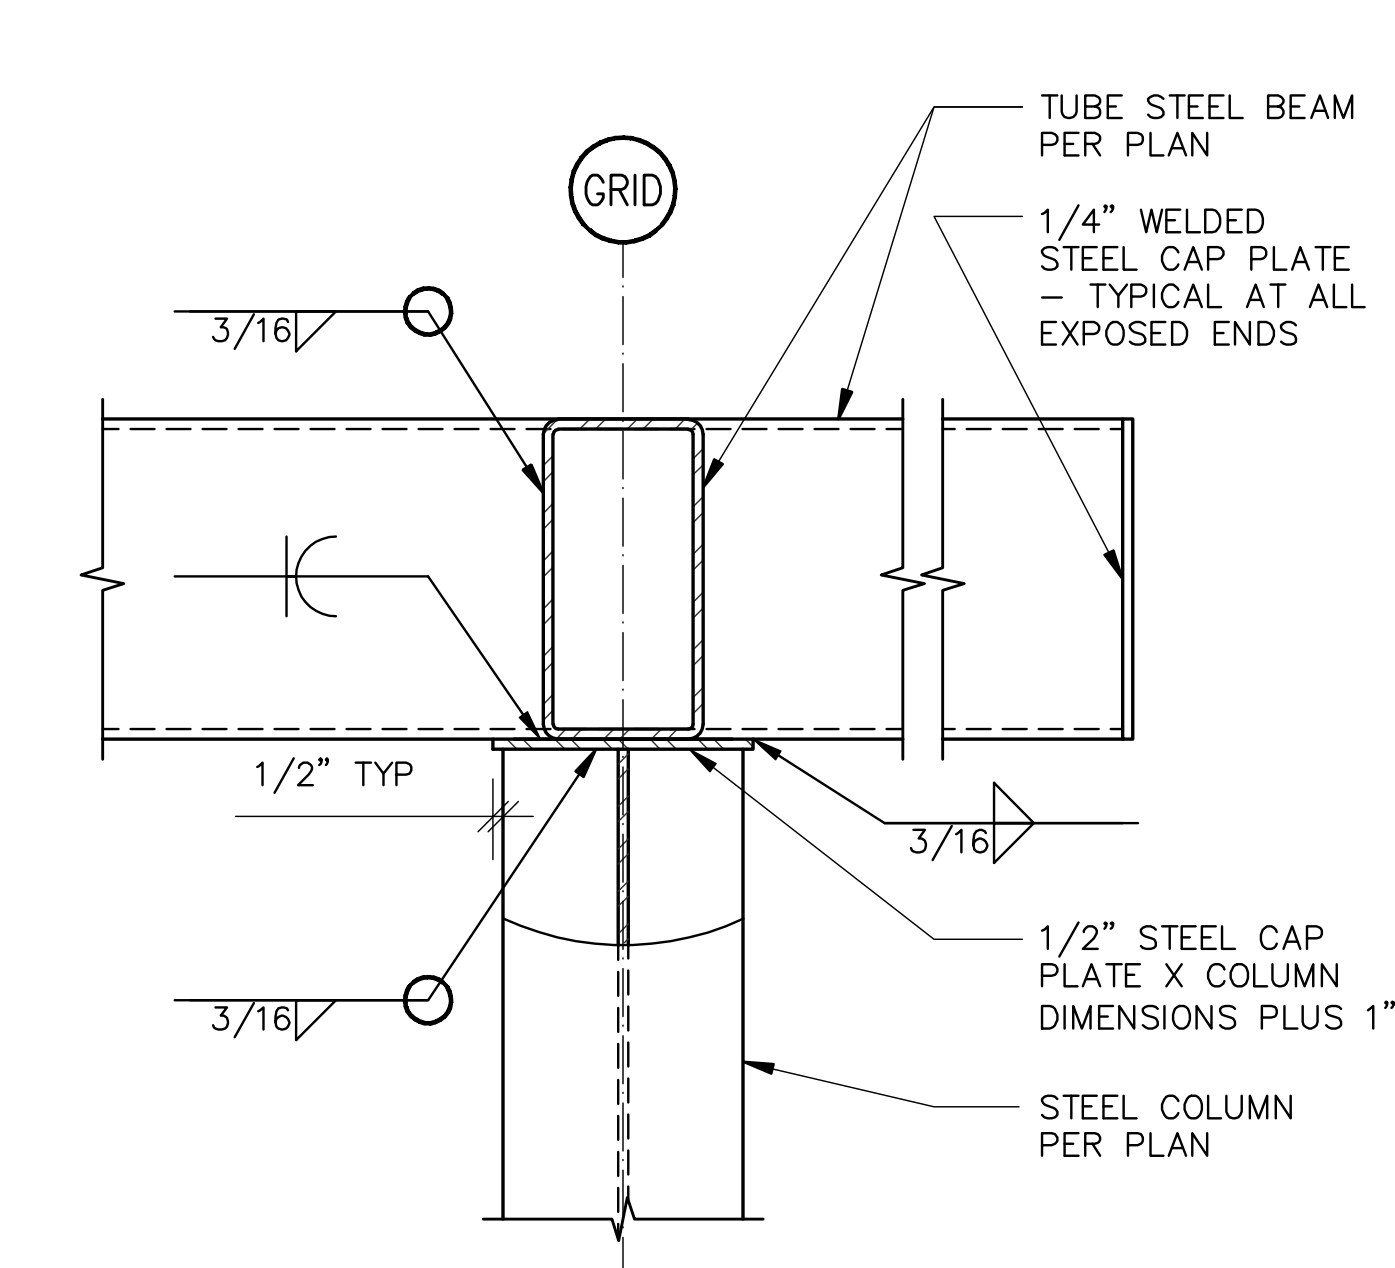

520  
48-SS 7 48-SS 11

# FRAMING DETAILS

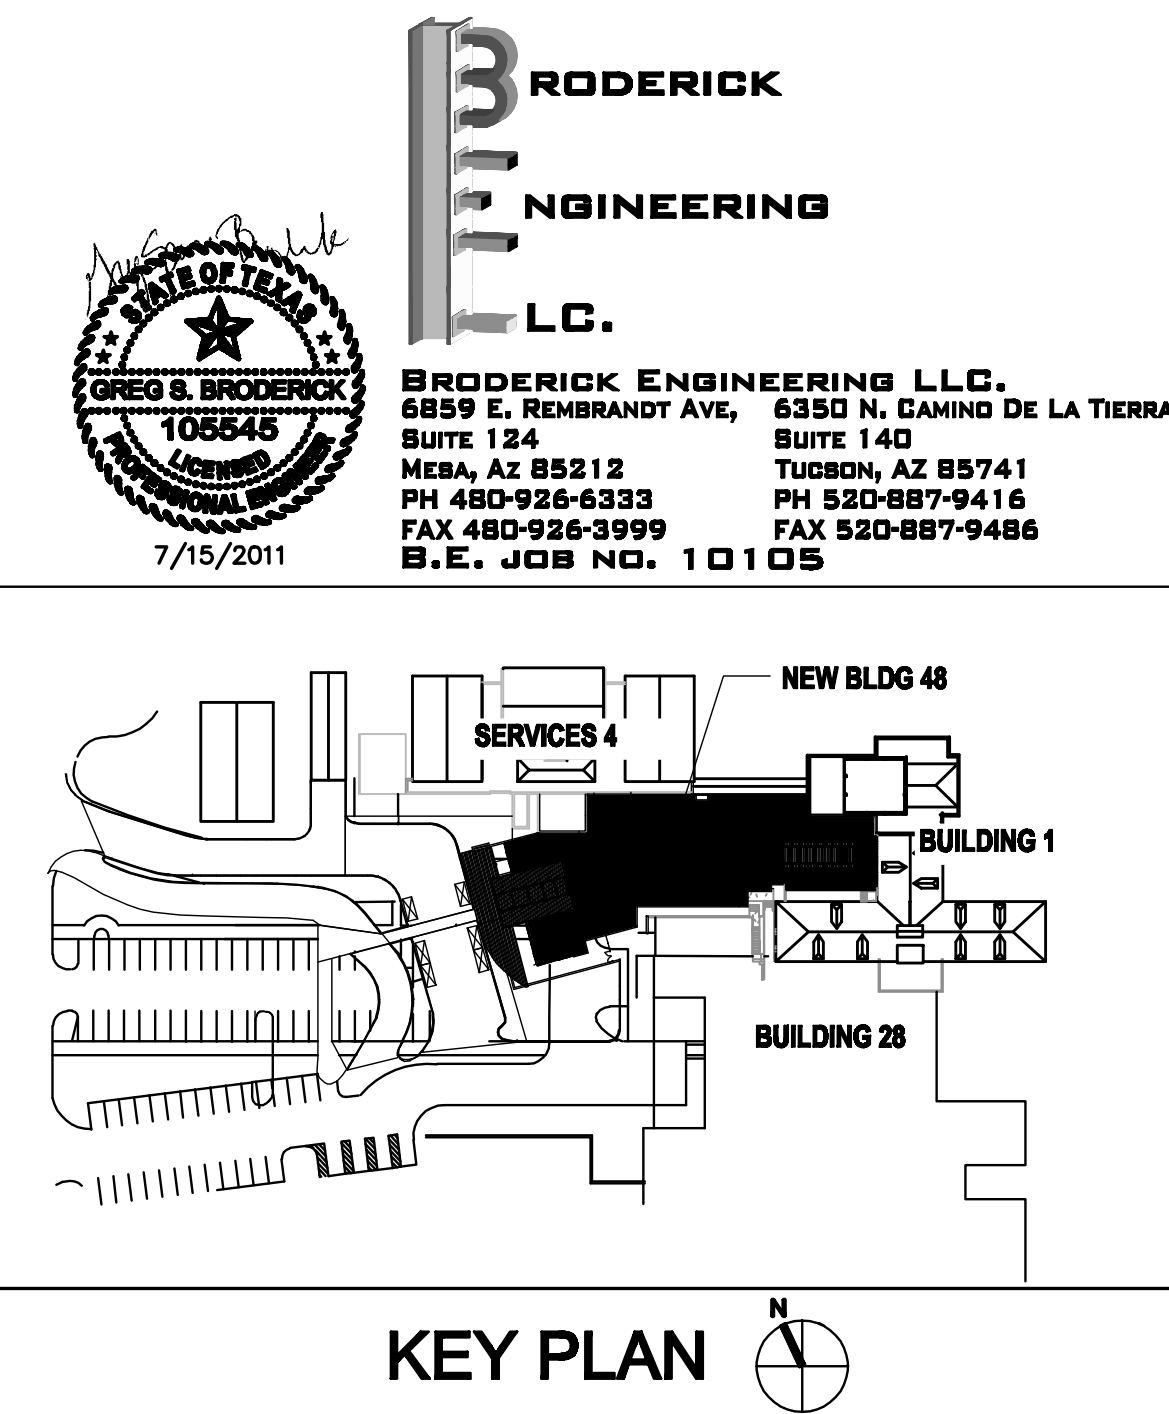

ARCHITECT OF RECORD:

**SBBL Architecture + Planning**  
1001 North Avenue Way #105, Tucson, Arizona 85711  
t: 520.520.0255 e: sbbl@sbbh.biz



**EMERGENCY DEPARTMENT**

**AMARILLO VA HEALTH CARE SYSTEM**  
AMARILLO, TEXAS

Approved: VA Area Proj. Mgr.

V.A. PROJECT NO: VA288-P-0188  
SBBL PROJECT NO: 01110.00.0  
DRAWN BY: JG  
CHECKED BY: GSB  
DATE: 07/15/2011

△	Date	Revision

Approved: Med. Ctr. Director

Approved: Asst. Admin Engineering Service

Approved: Asst. VA Medical Director

Approved: Chief of Facilities

Approved: Chief of Engineering

Approved: Chief of Projects

**48-SS11**

CAD FILE #