

ARCHITECT OF RECORD

**AMARILLO VA HEALTH CARE SYSTEM
AMARILLO, TEXAS**

Approved: VA Area Proj. Mgr.

V.A. PROJECT NO: VA239-P-0136
SBBL PROJECT NO: 0110.00.0
DRAWN BY: JG
CHECKED BY: GSB
DATE: 07/15/2011

[illegible]



Approved: Med. Ctr. Director

Approved: Asst. VA Medical Director

Approved: Chief of Projects

48-5513

CAD FILE #

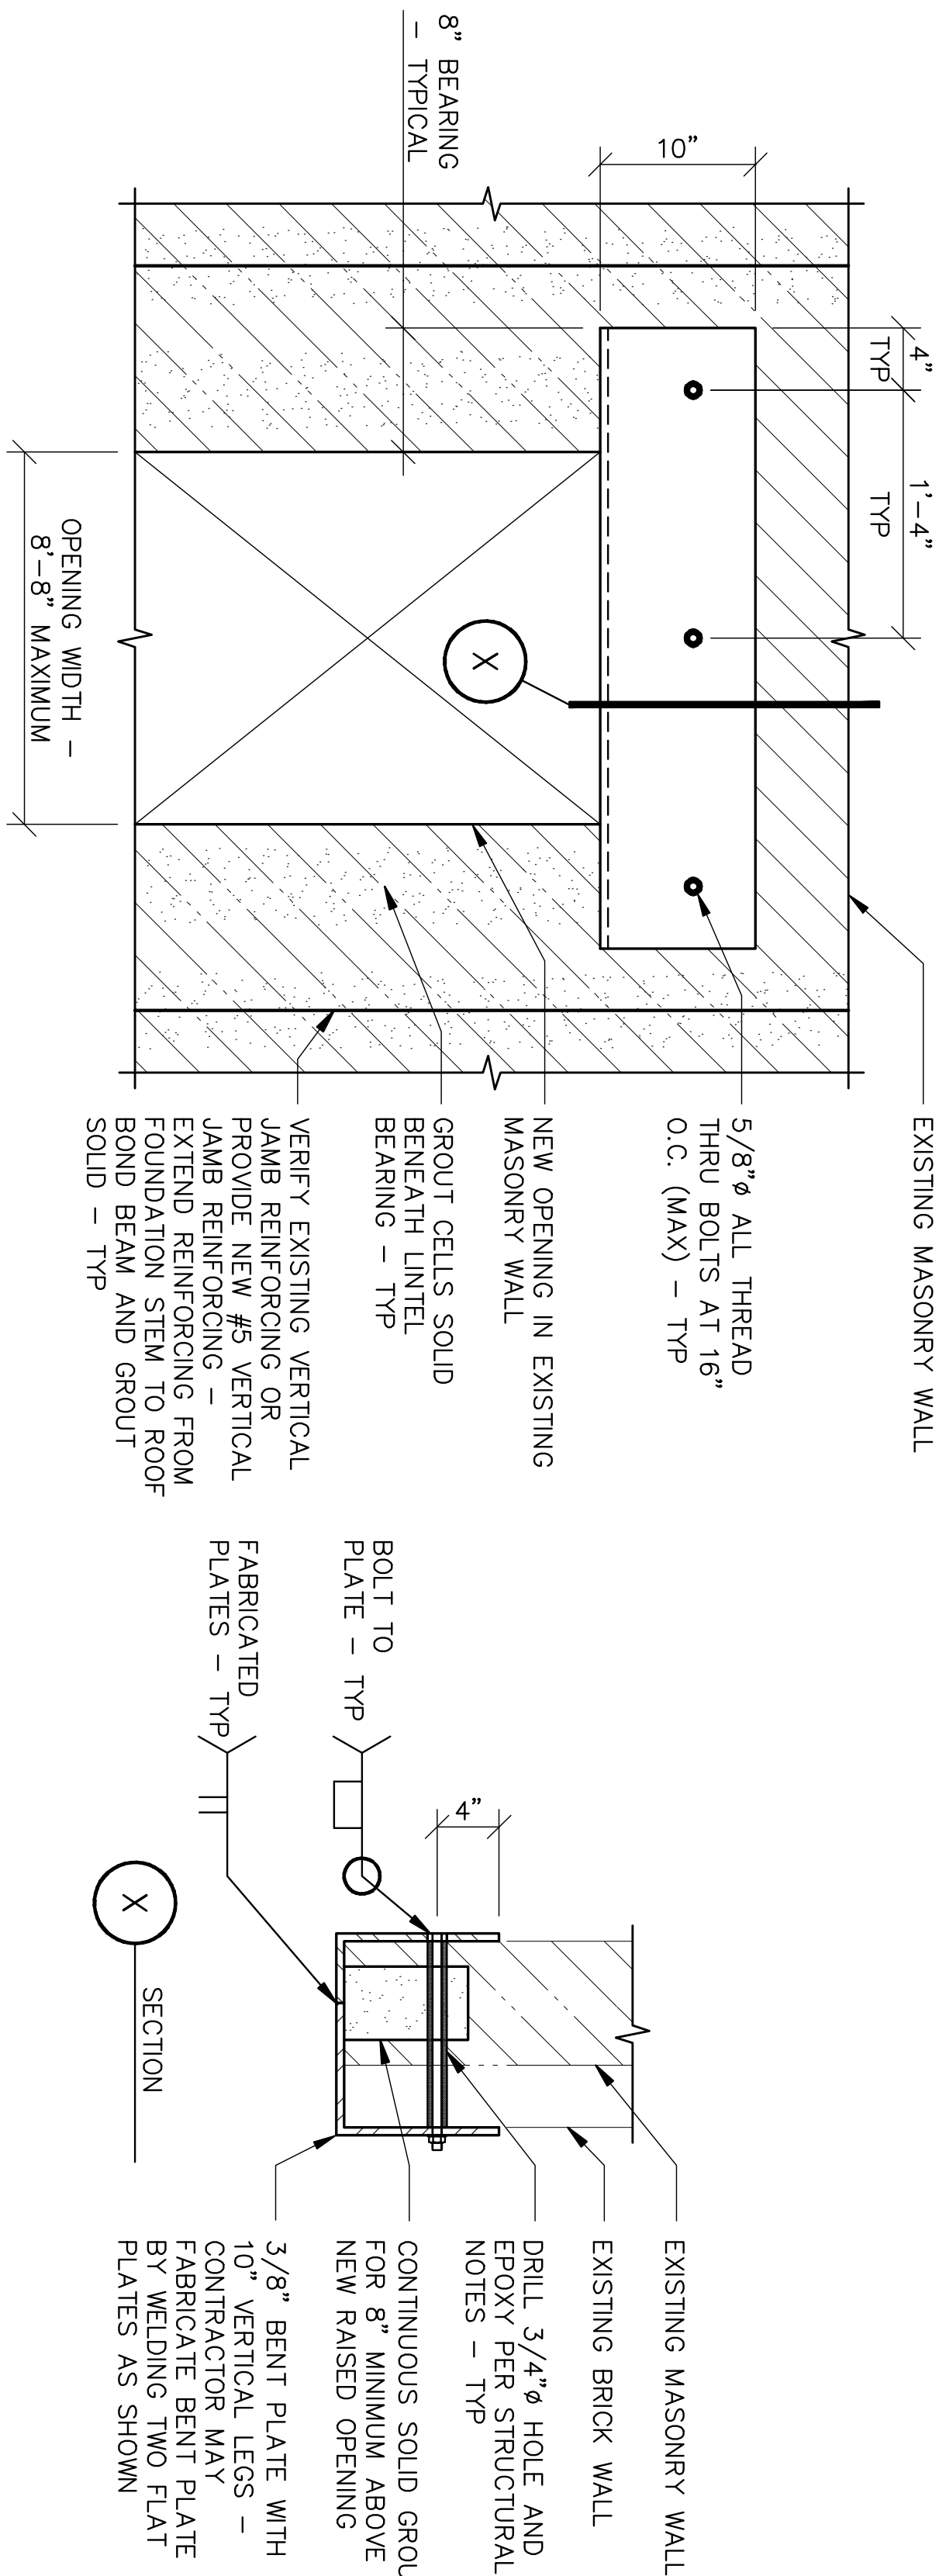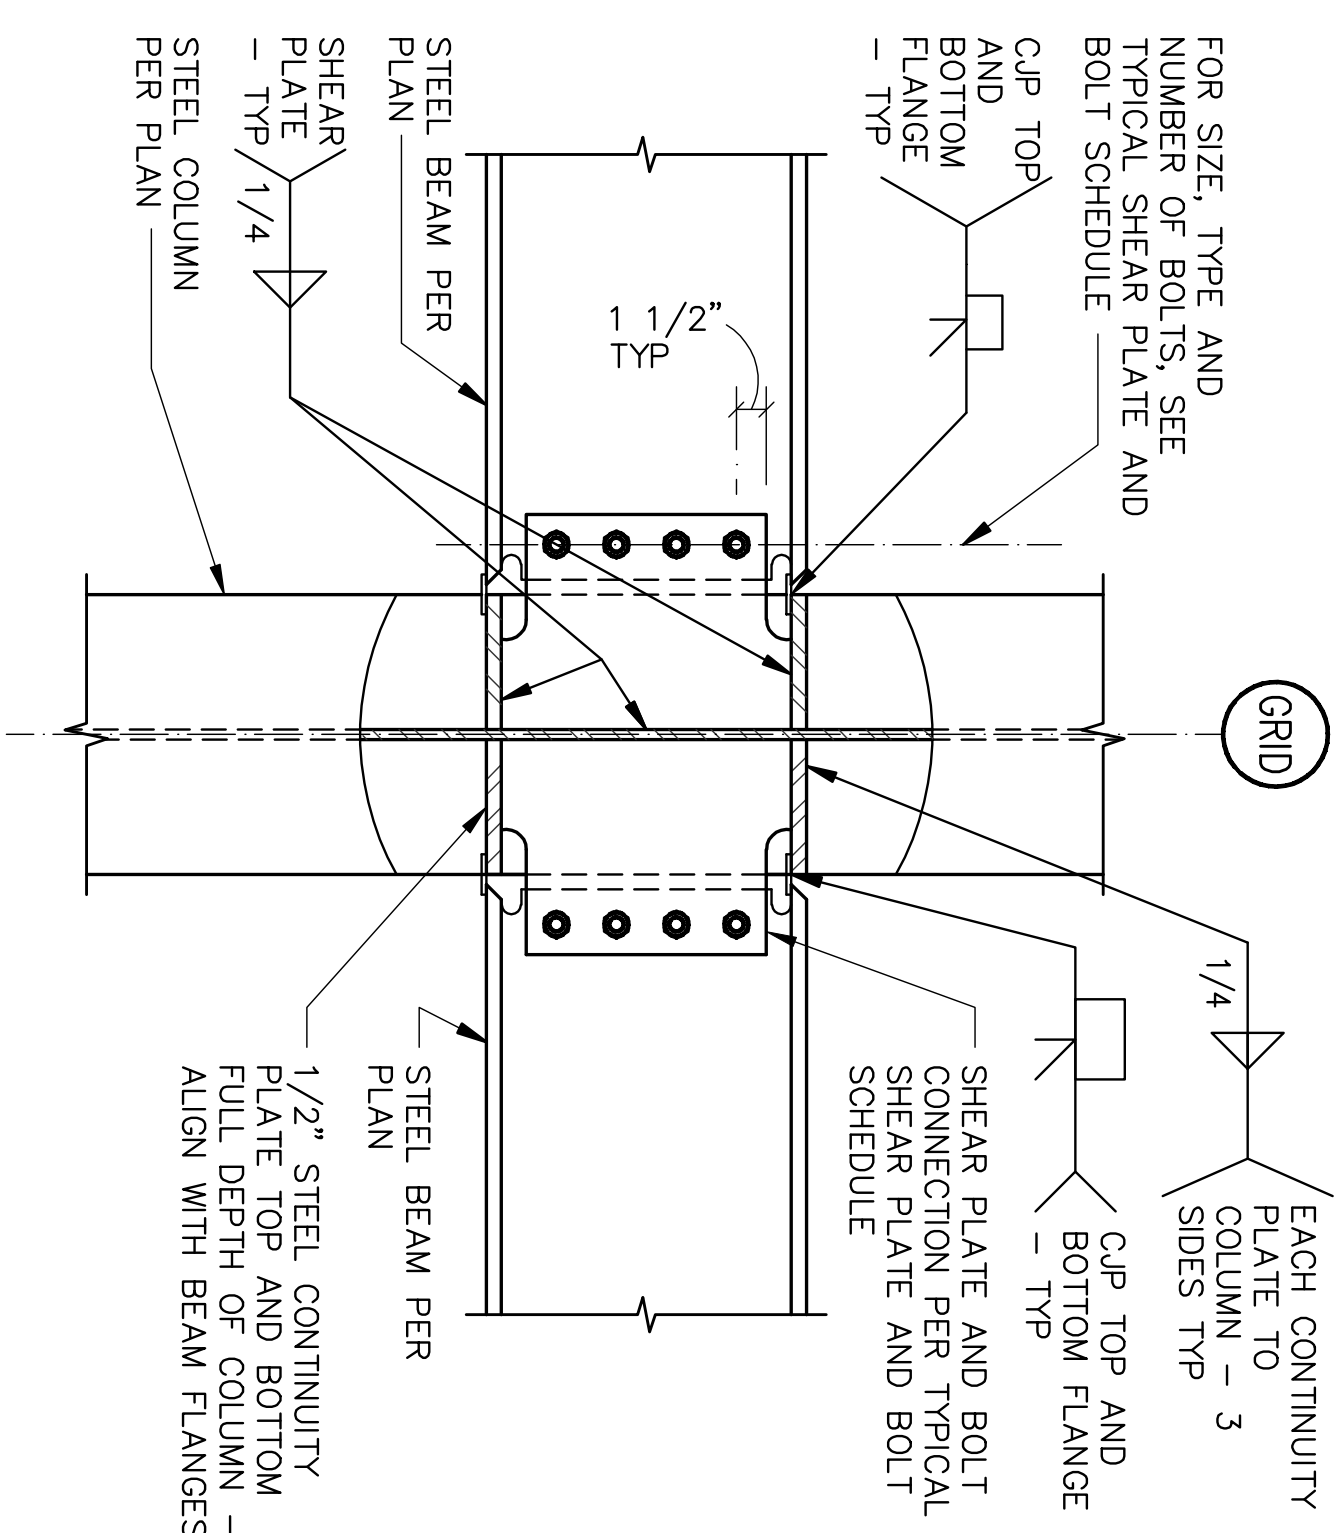


539 TYPICAL NEW OPENING IN EXISTING MASONRY WALL

48-SS7 48-SS13



FRAMING DETAILS

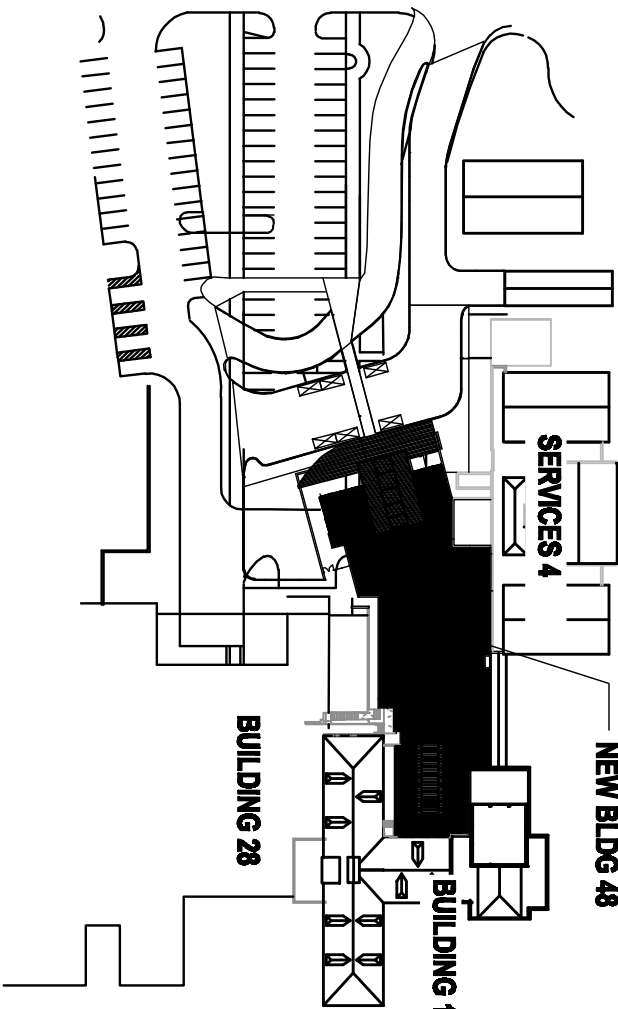

7/15/2011

BRODERICK ENGINEERING, L.L.C.
6859 E. REMBRANDT AVE.,
SUITE 124
MESA, AZ 85212
PH 480-926-6333
FAX 480-926-3999
B.E. JOB NO. 10105