
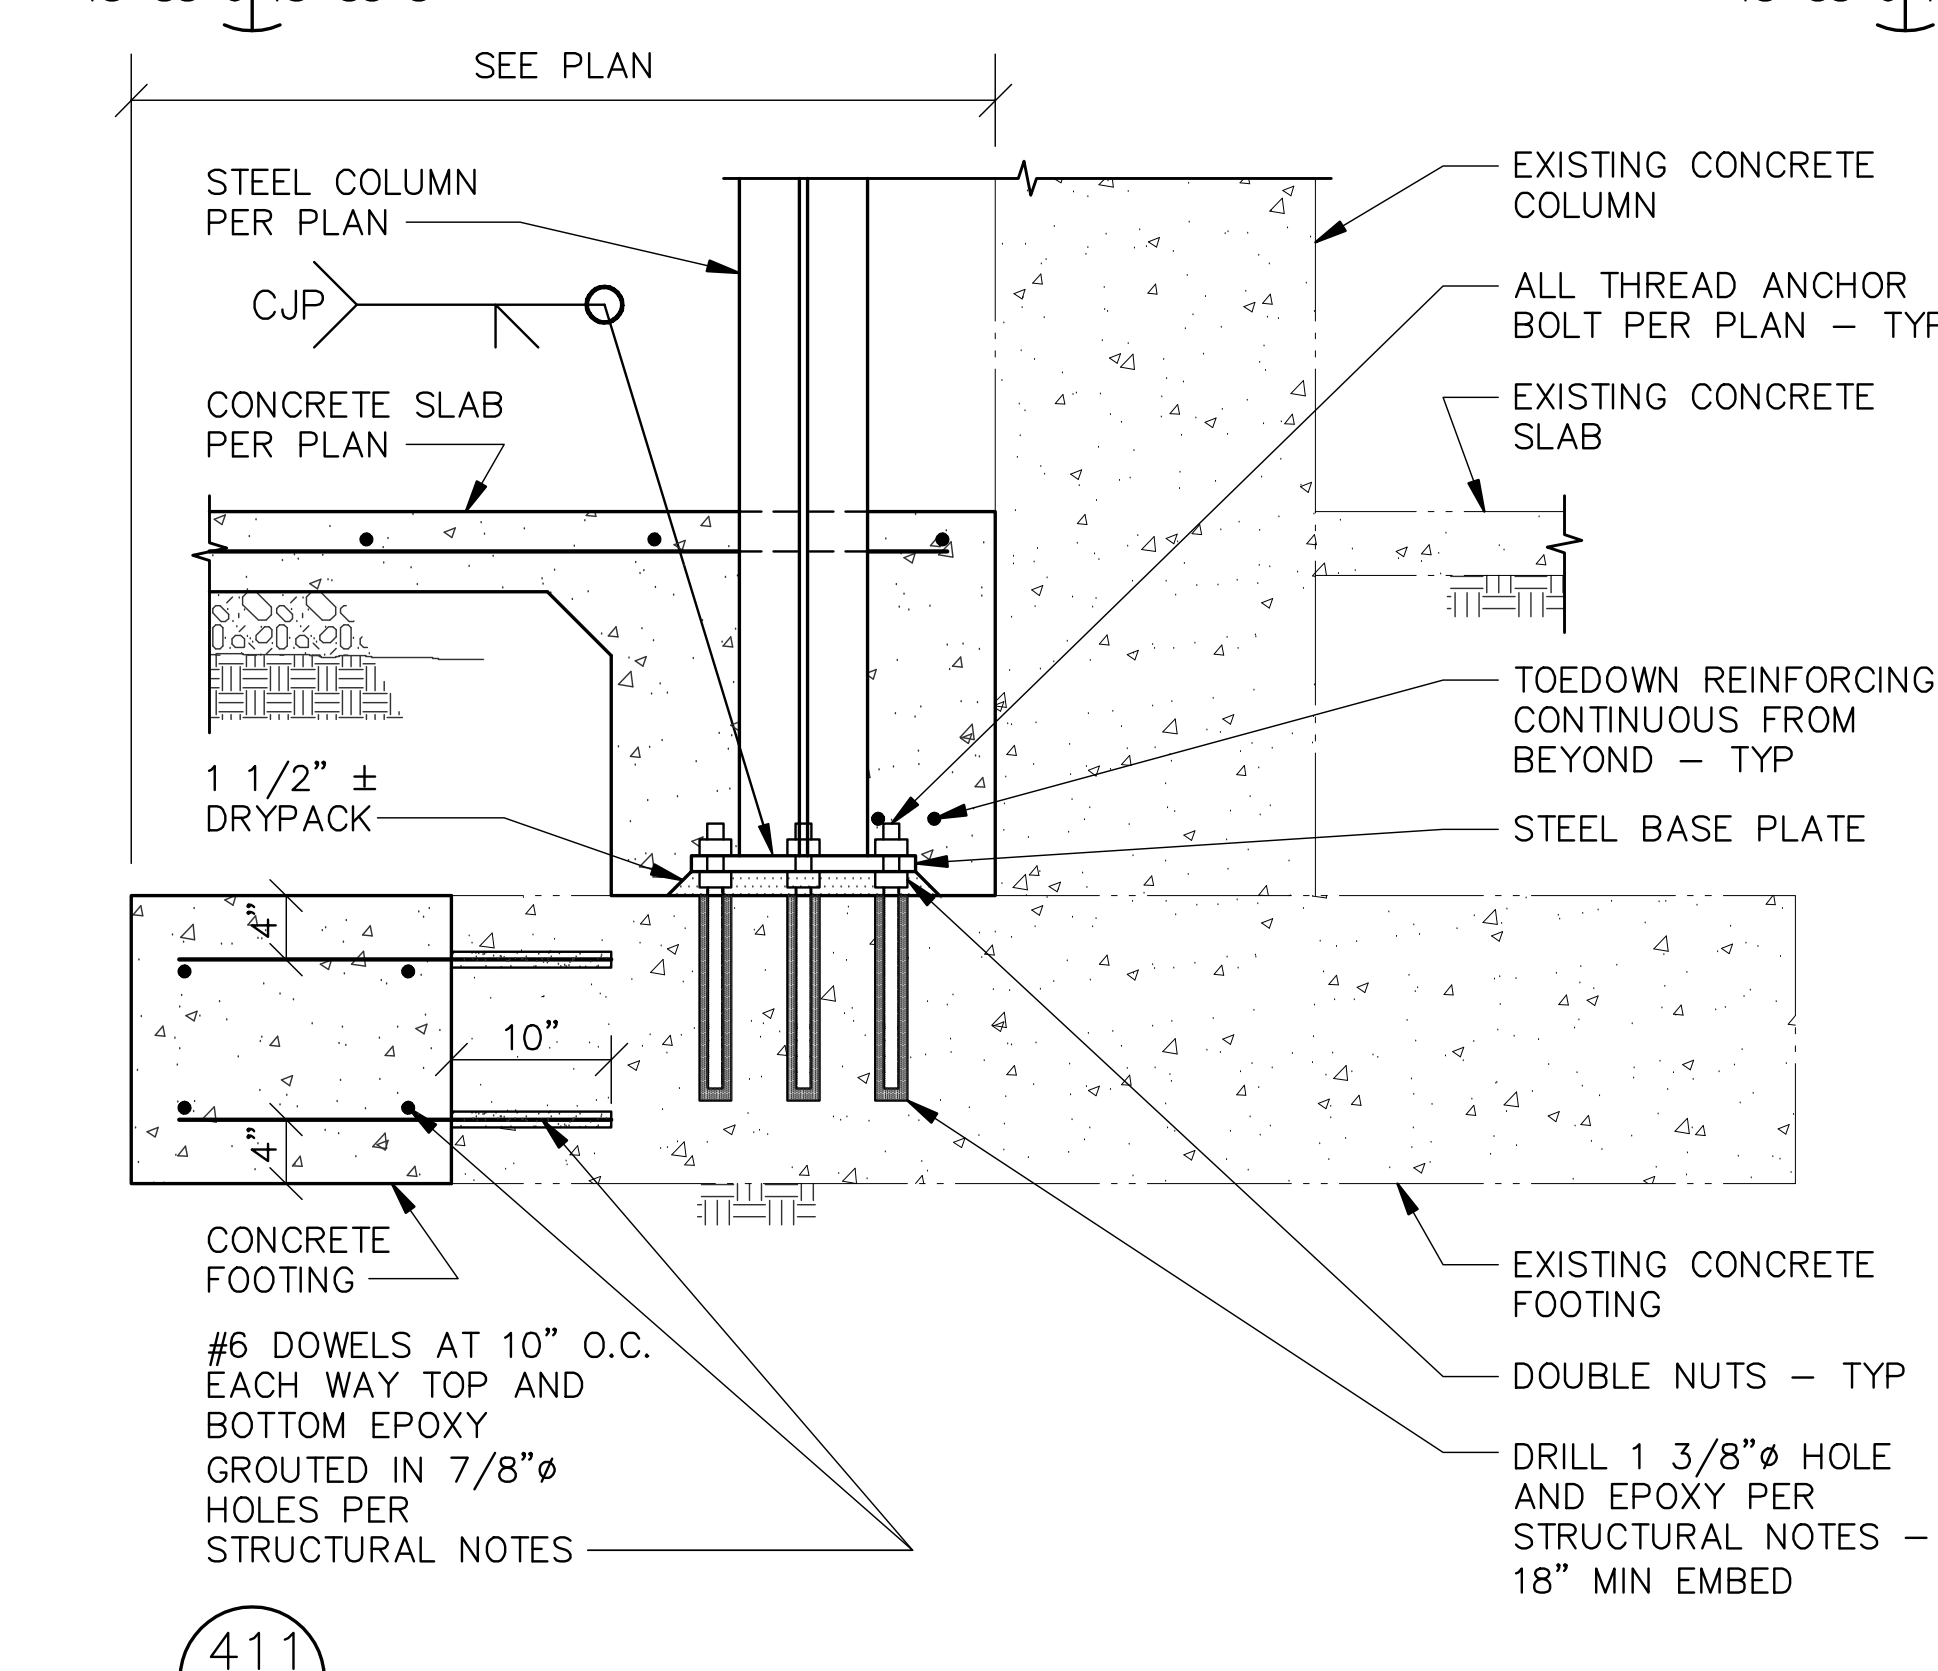
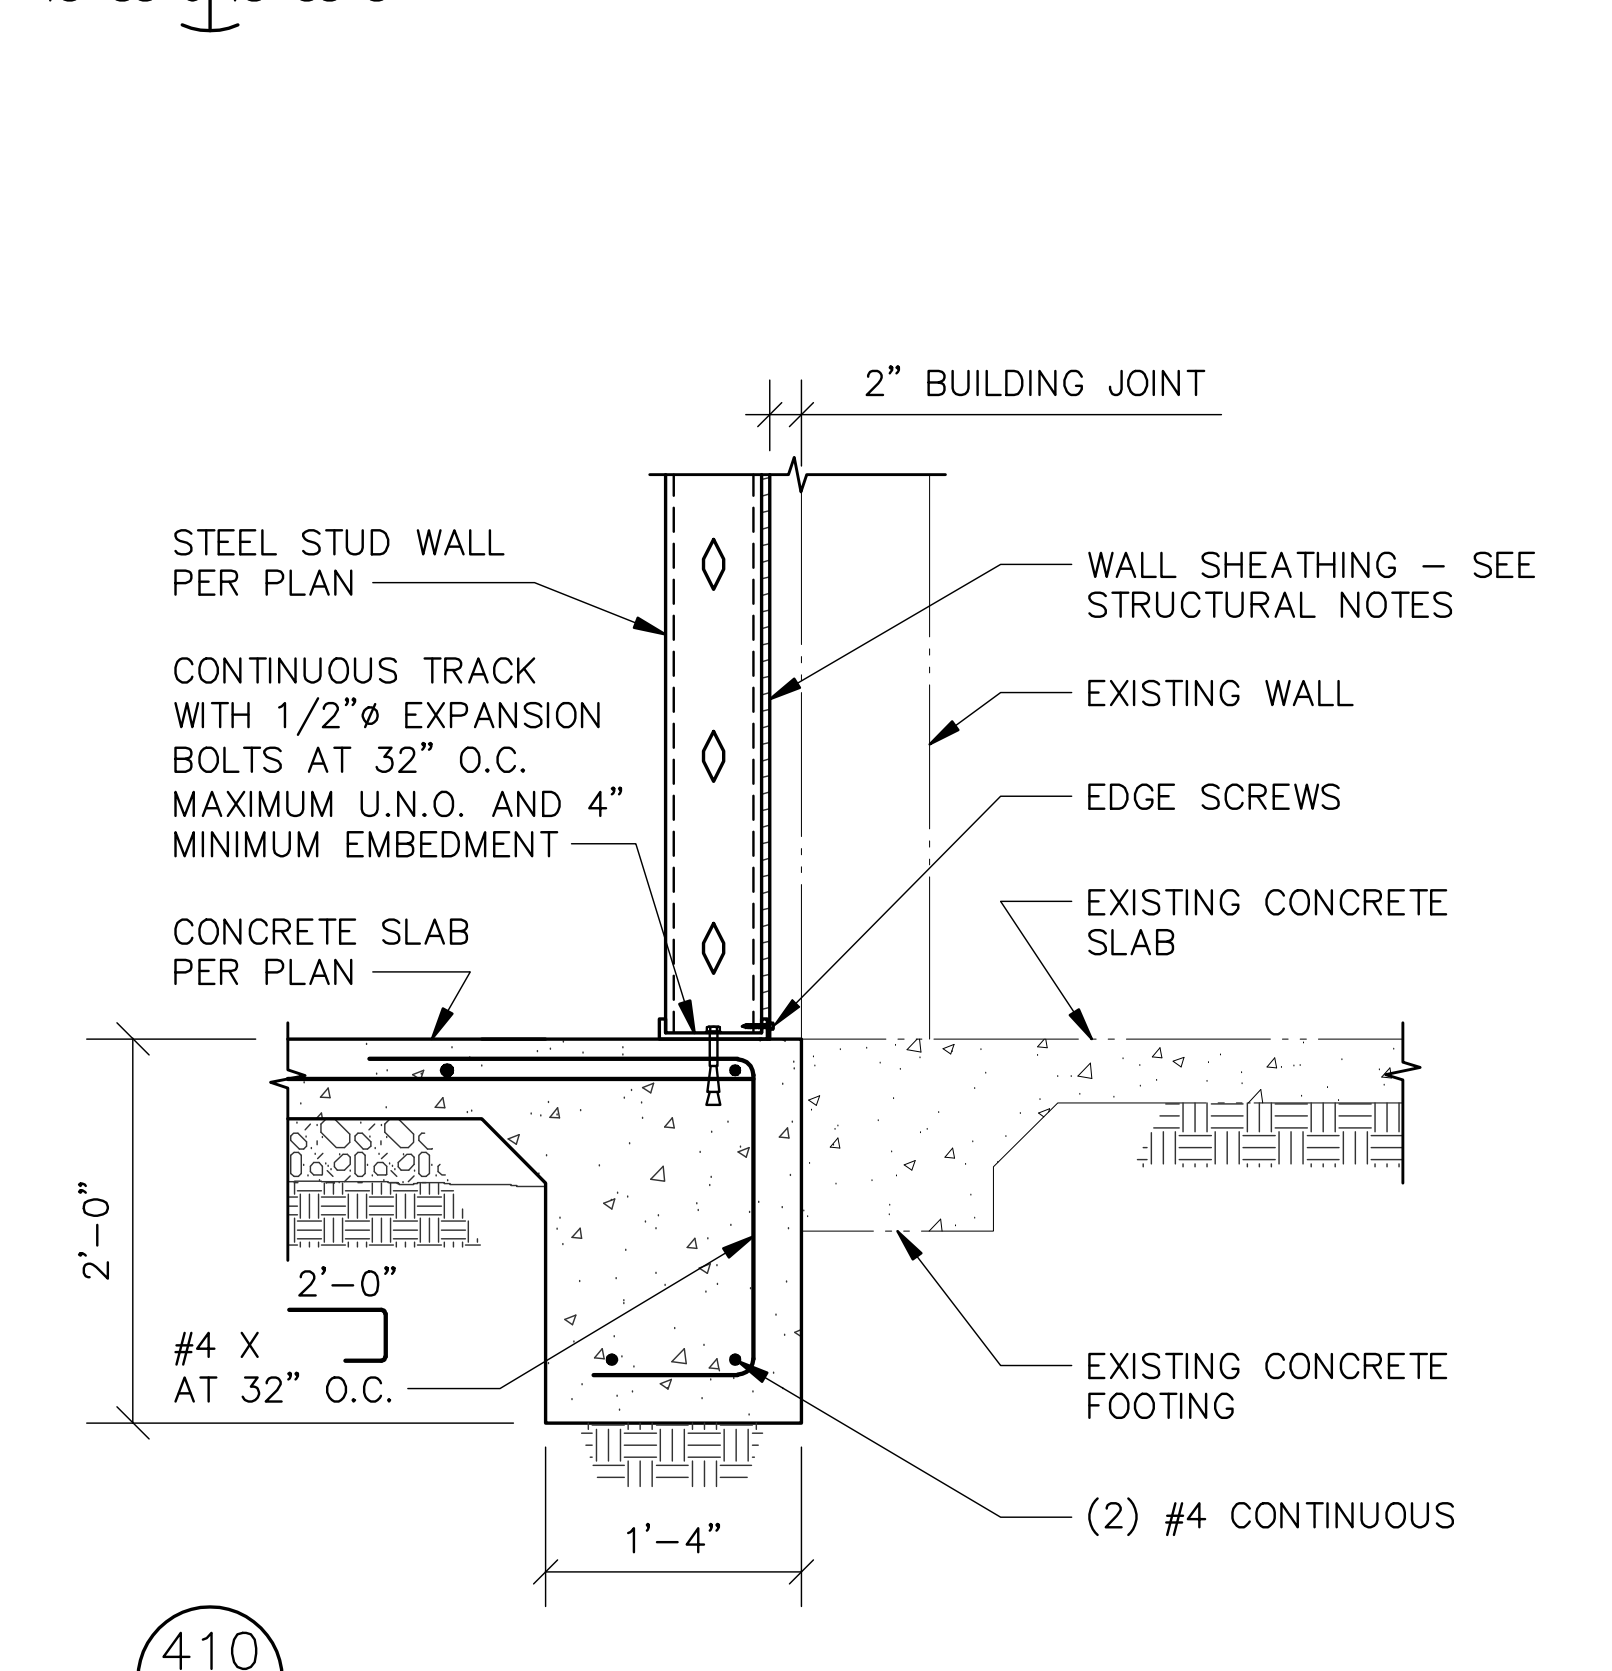
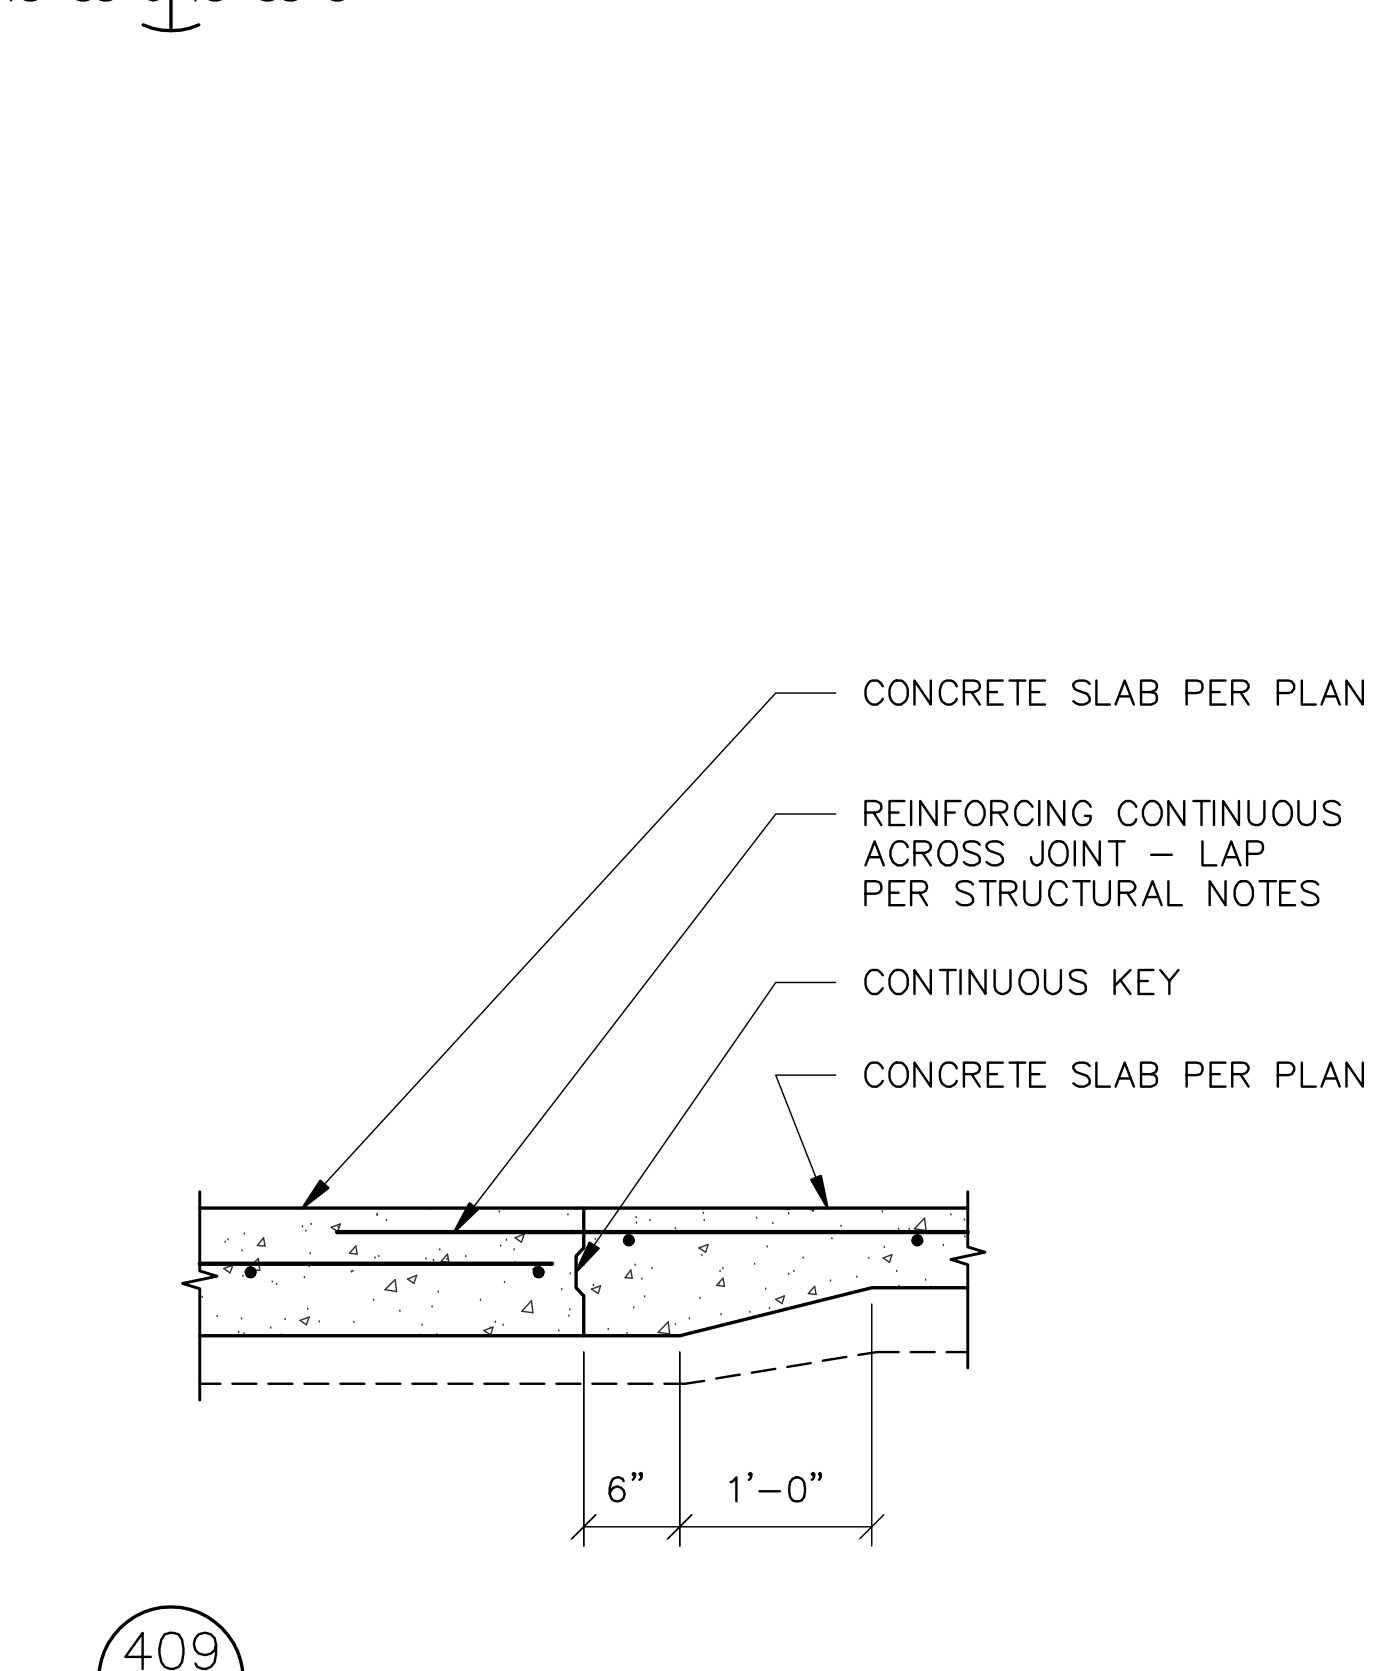
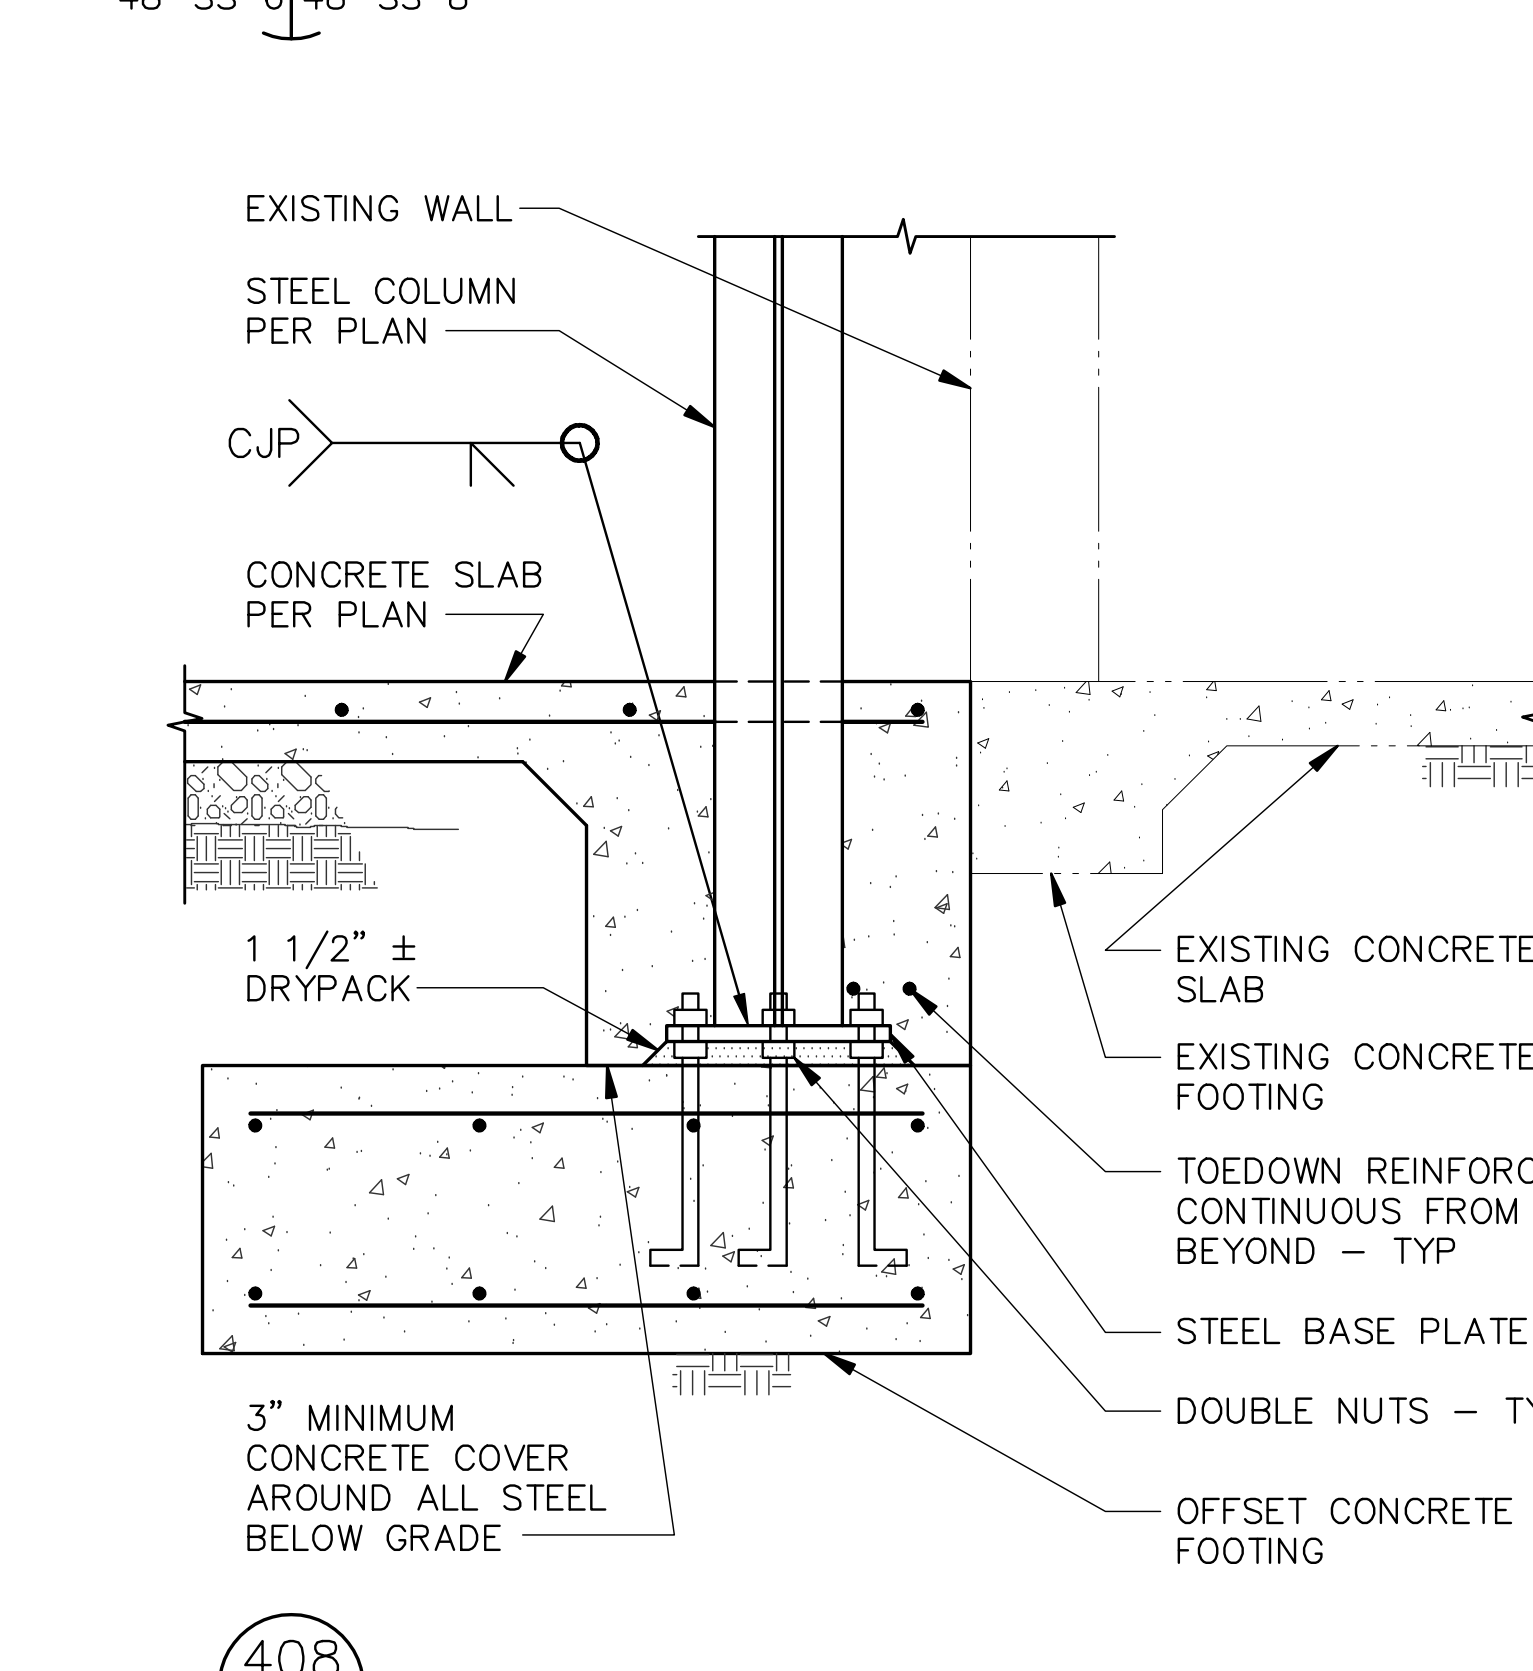
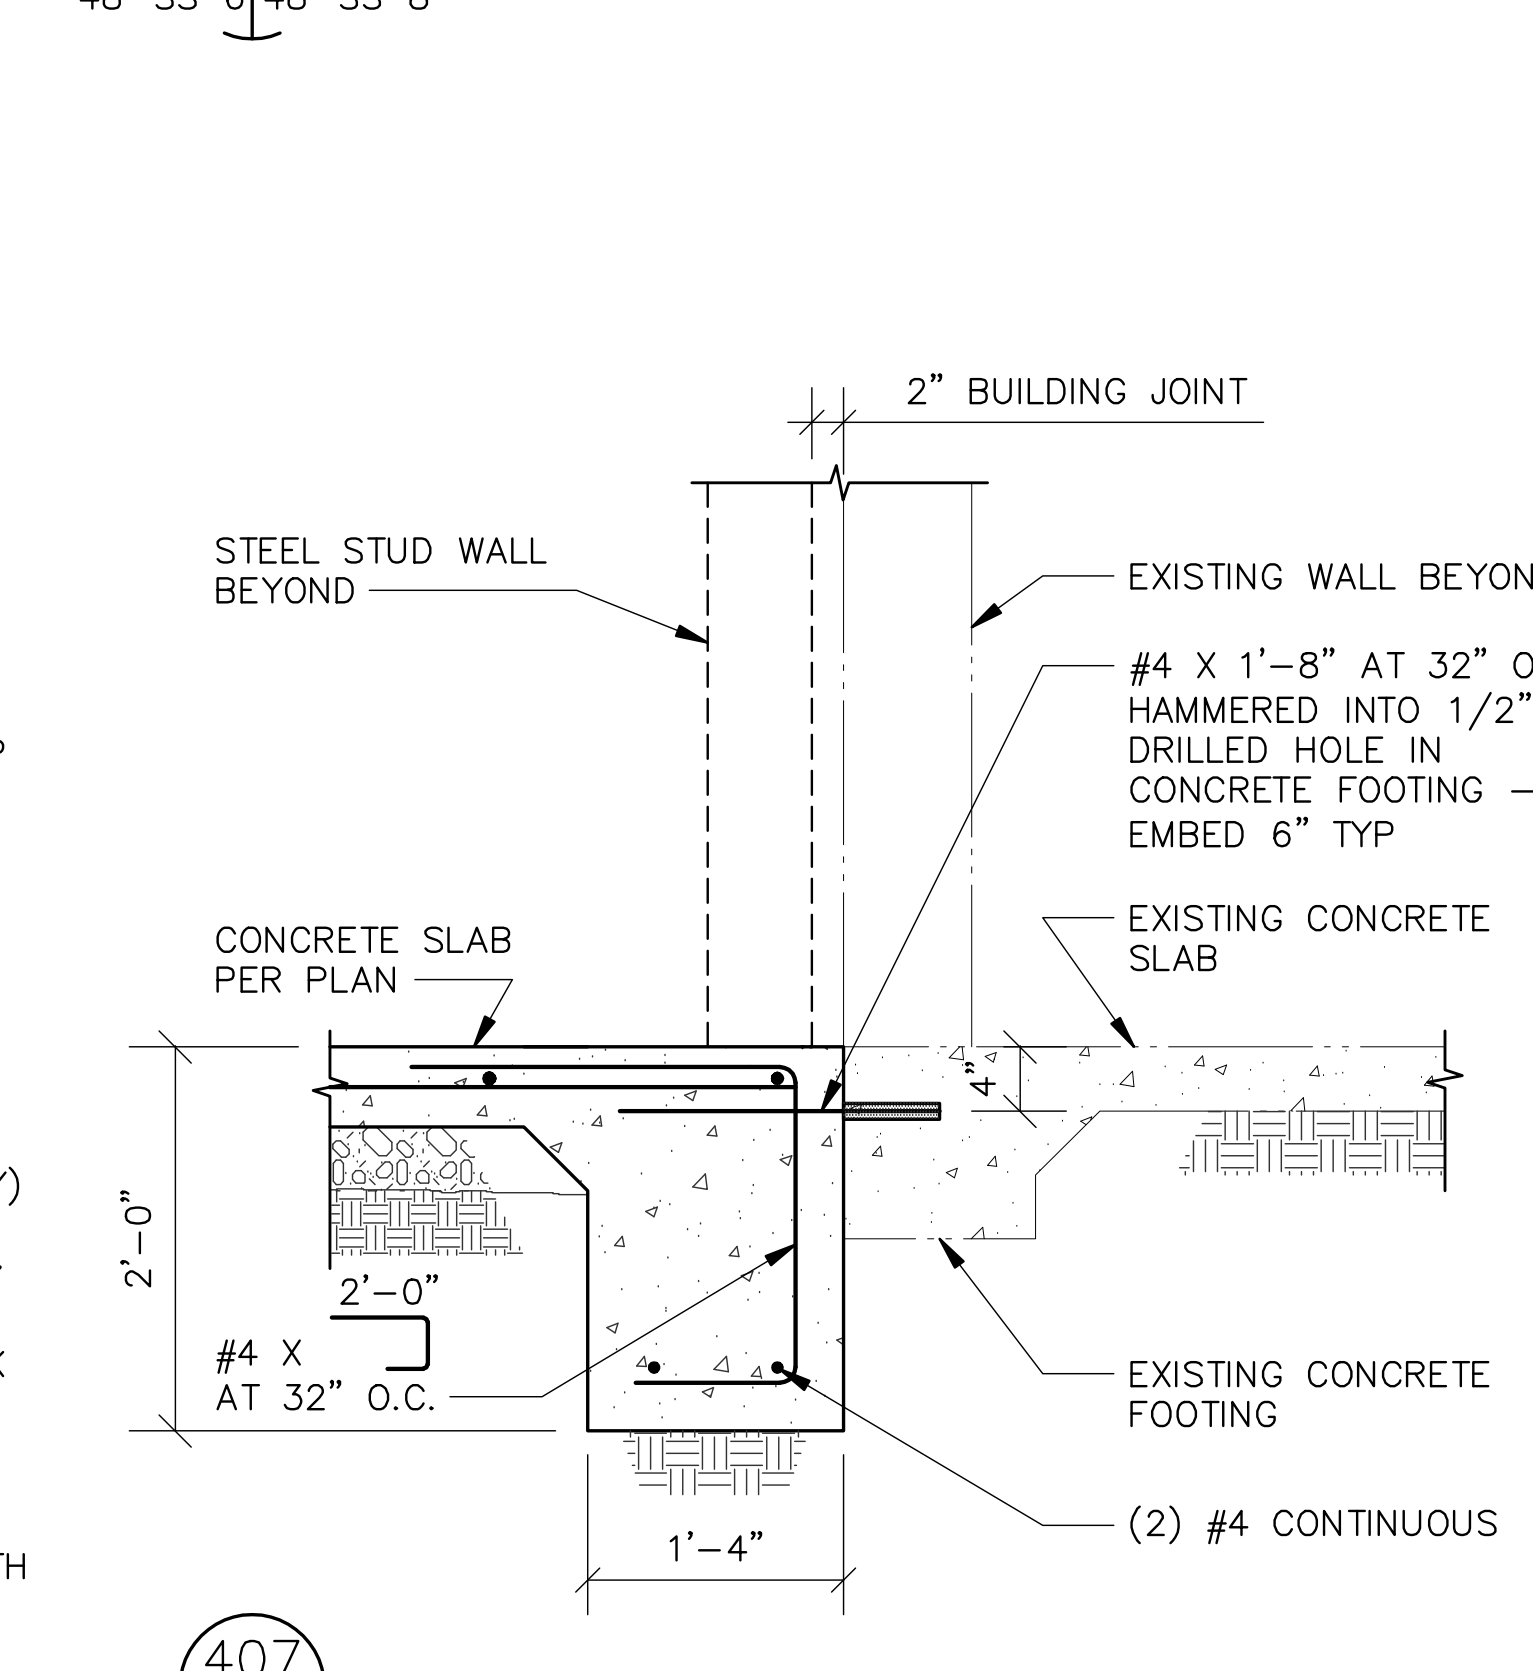
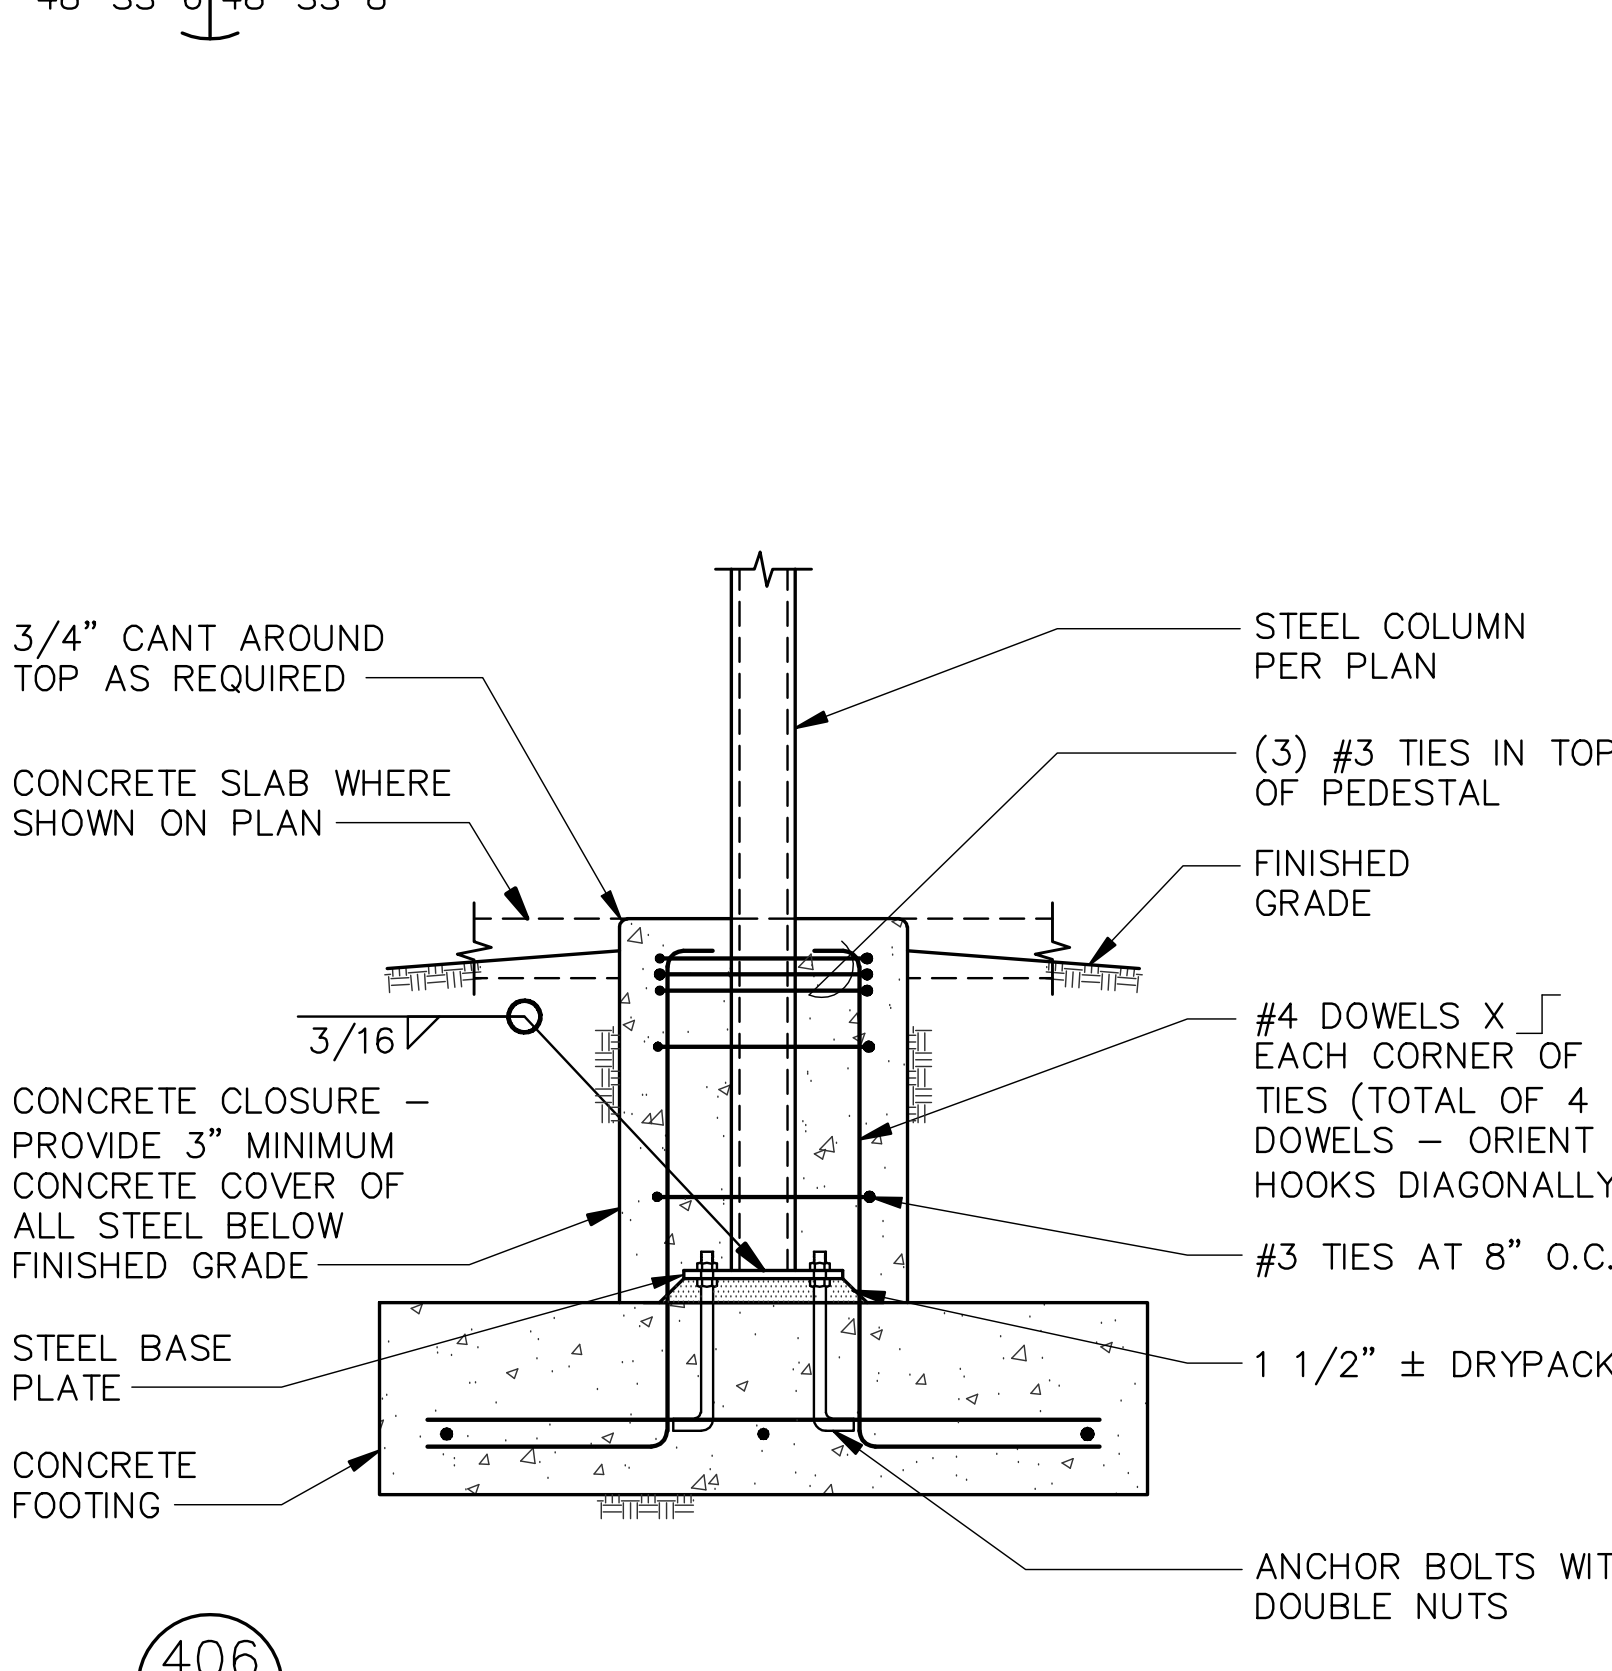
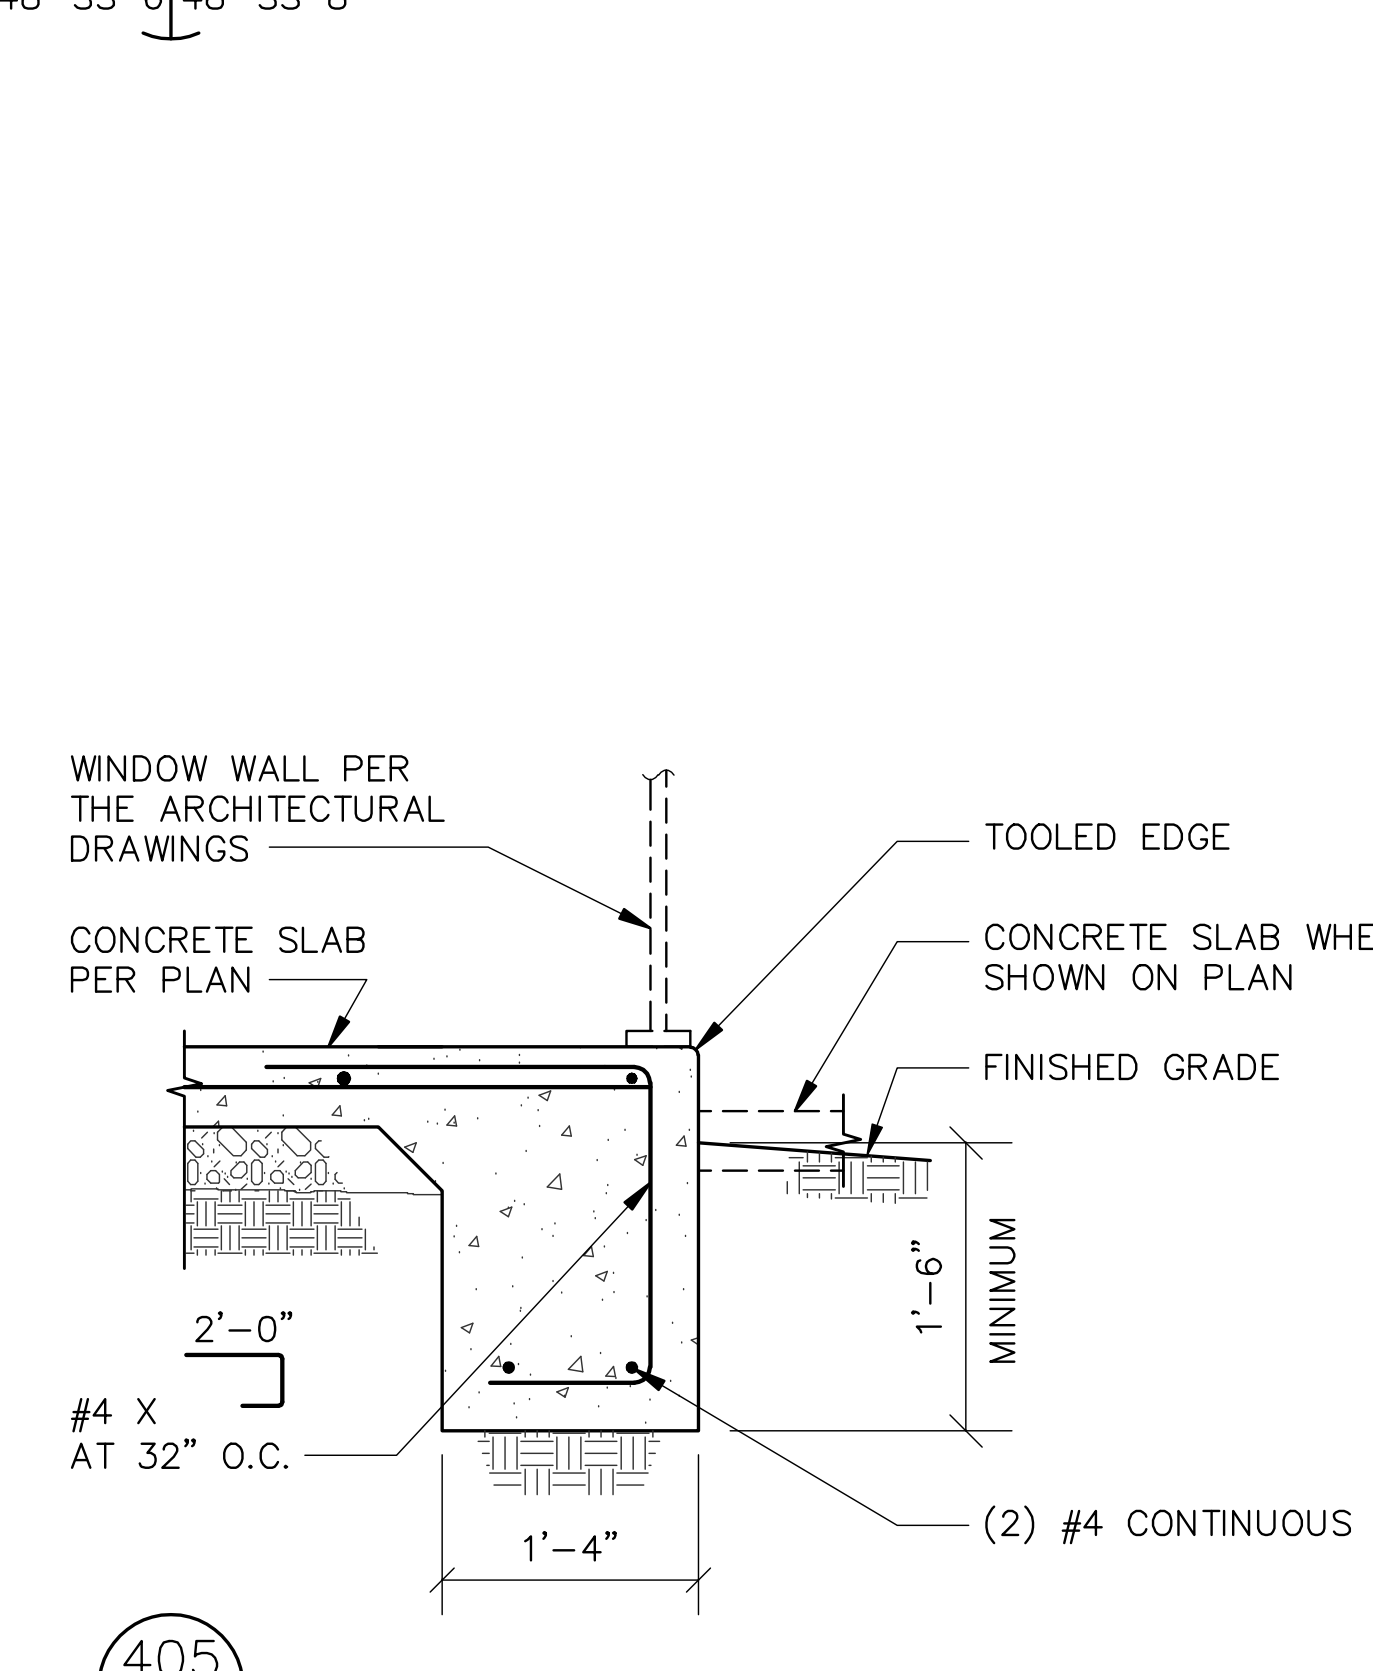
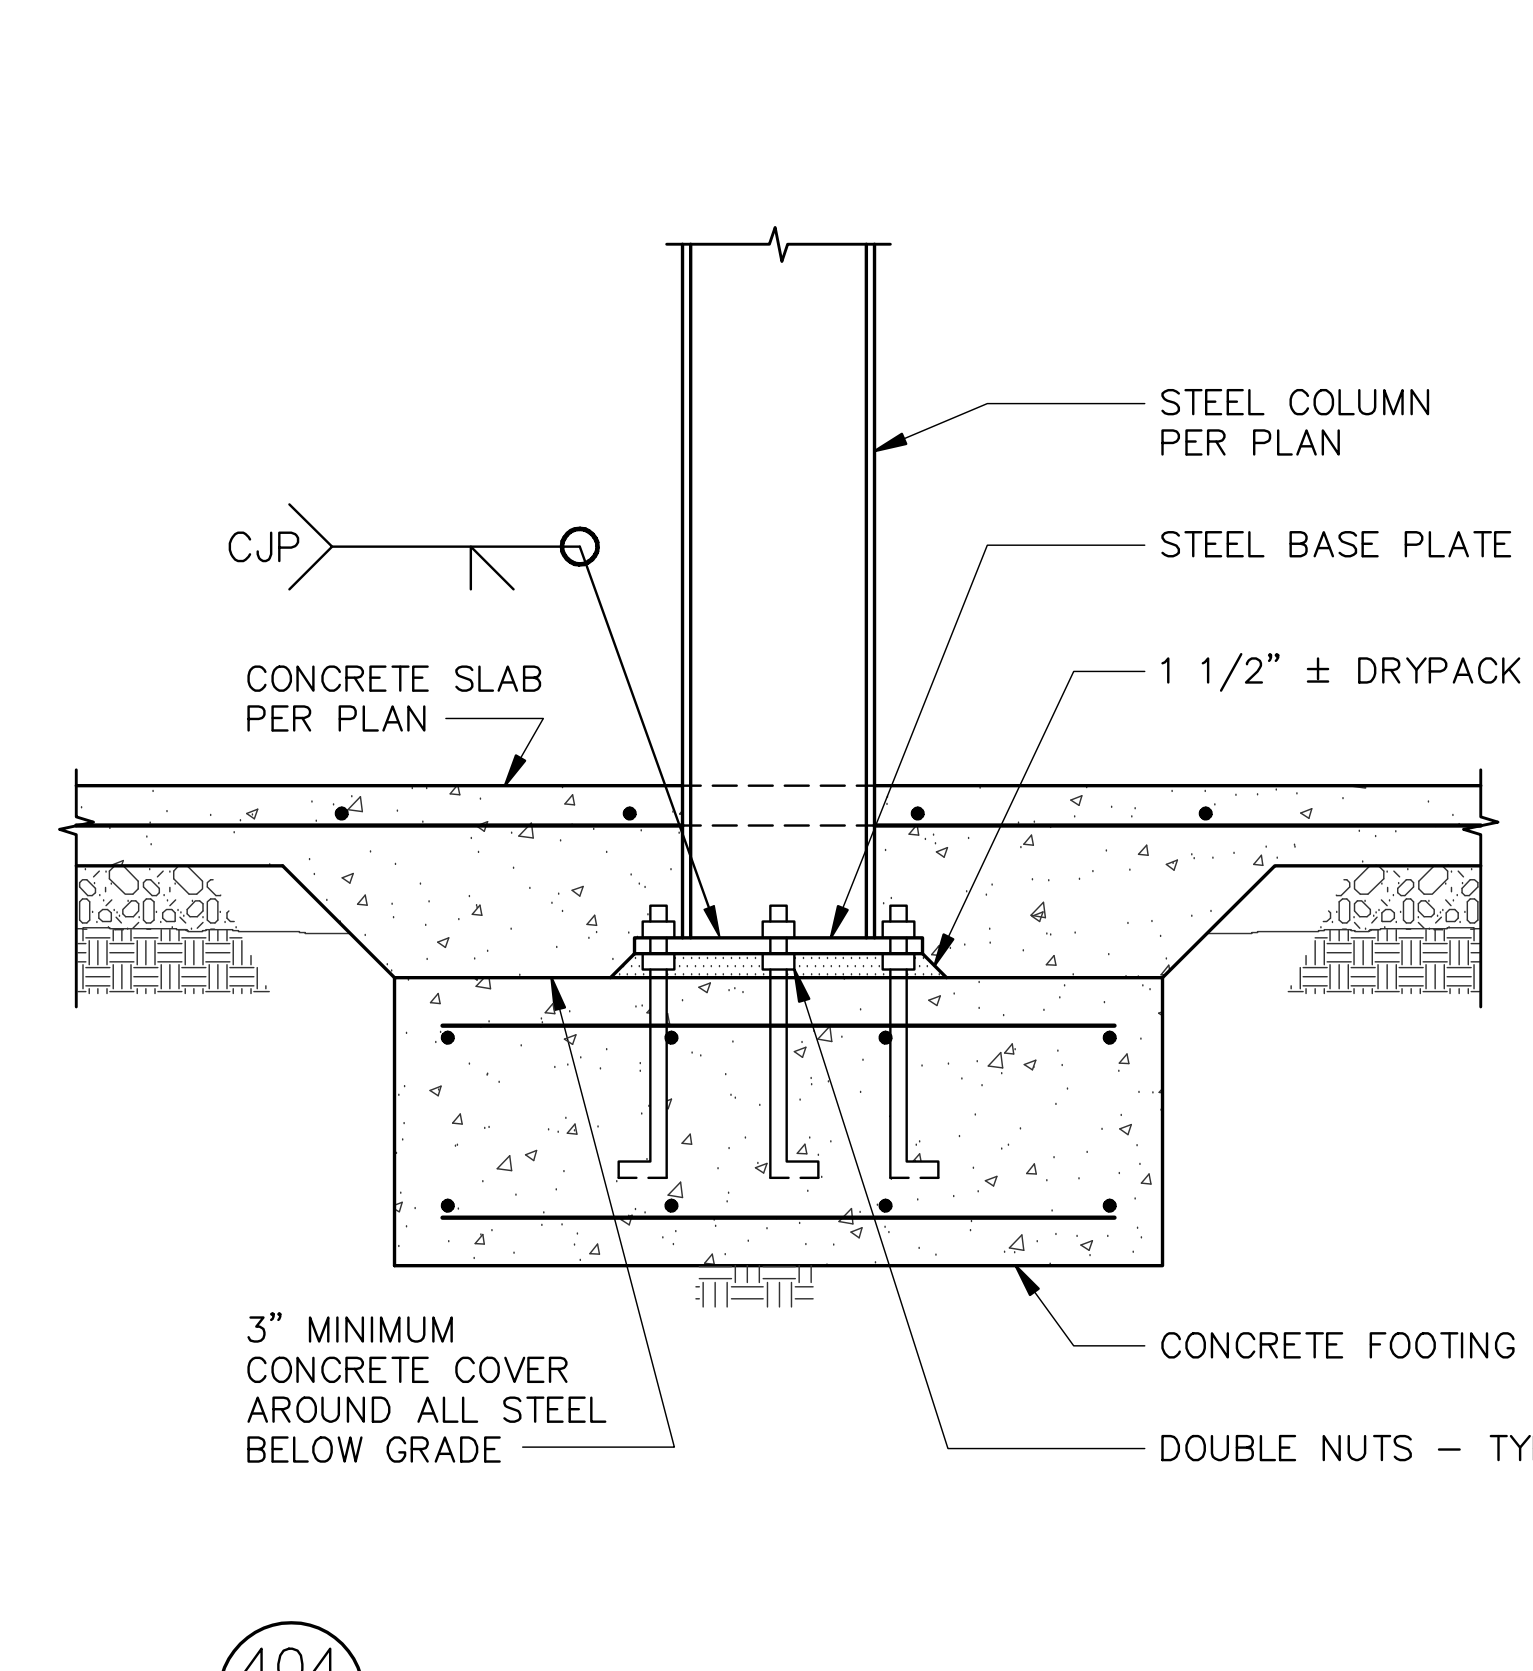
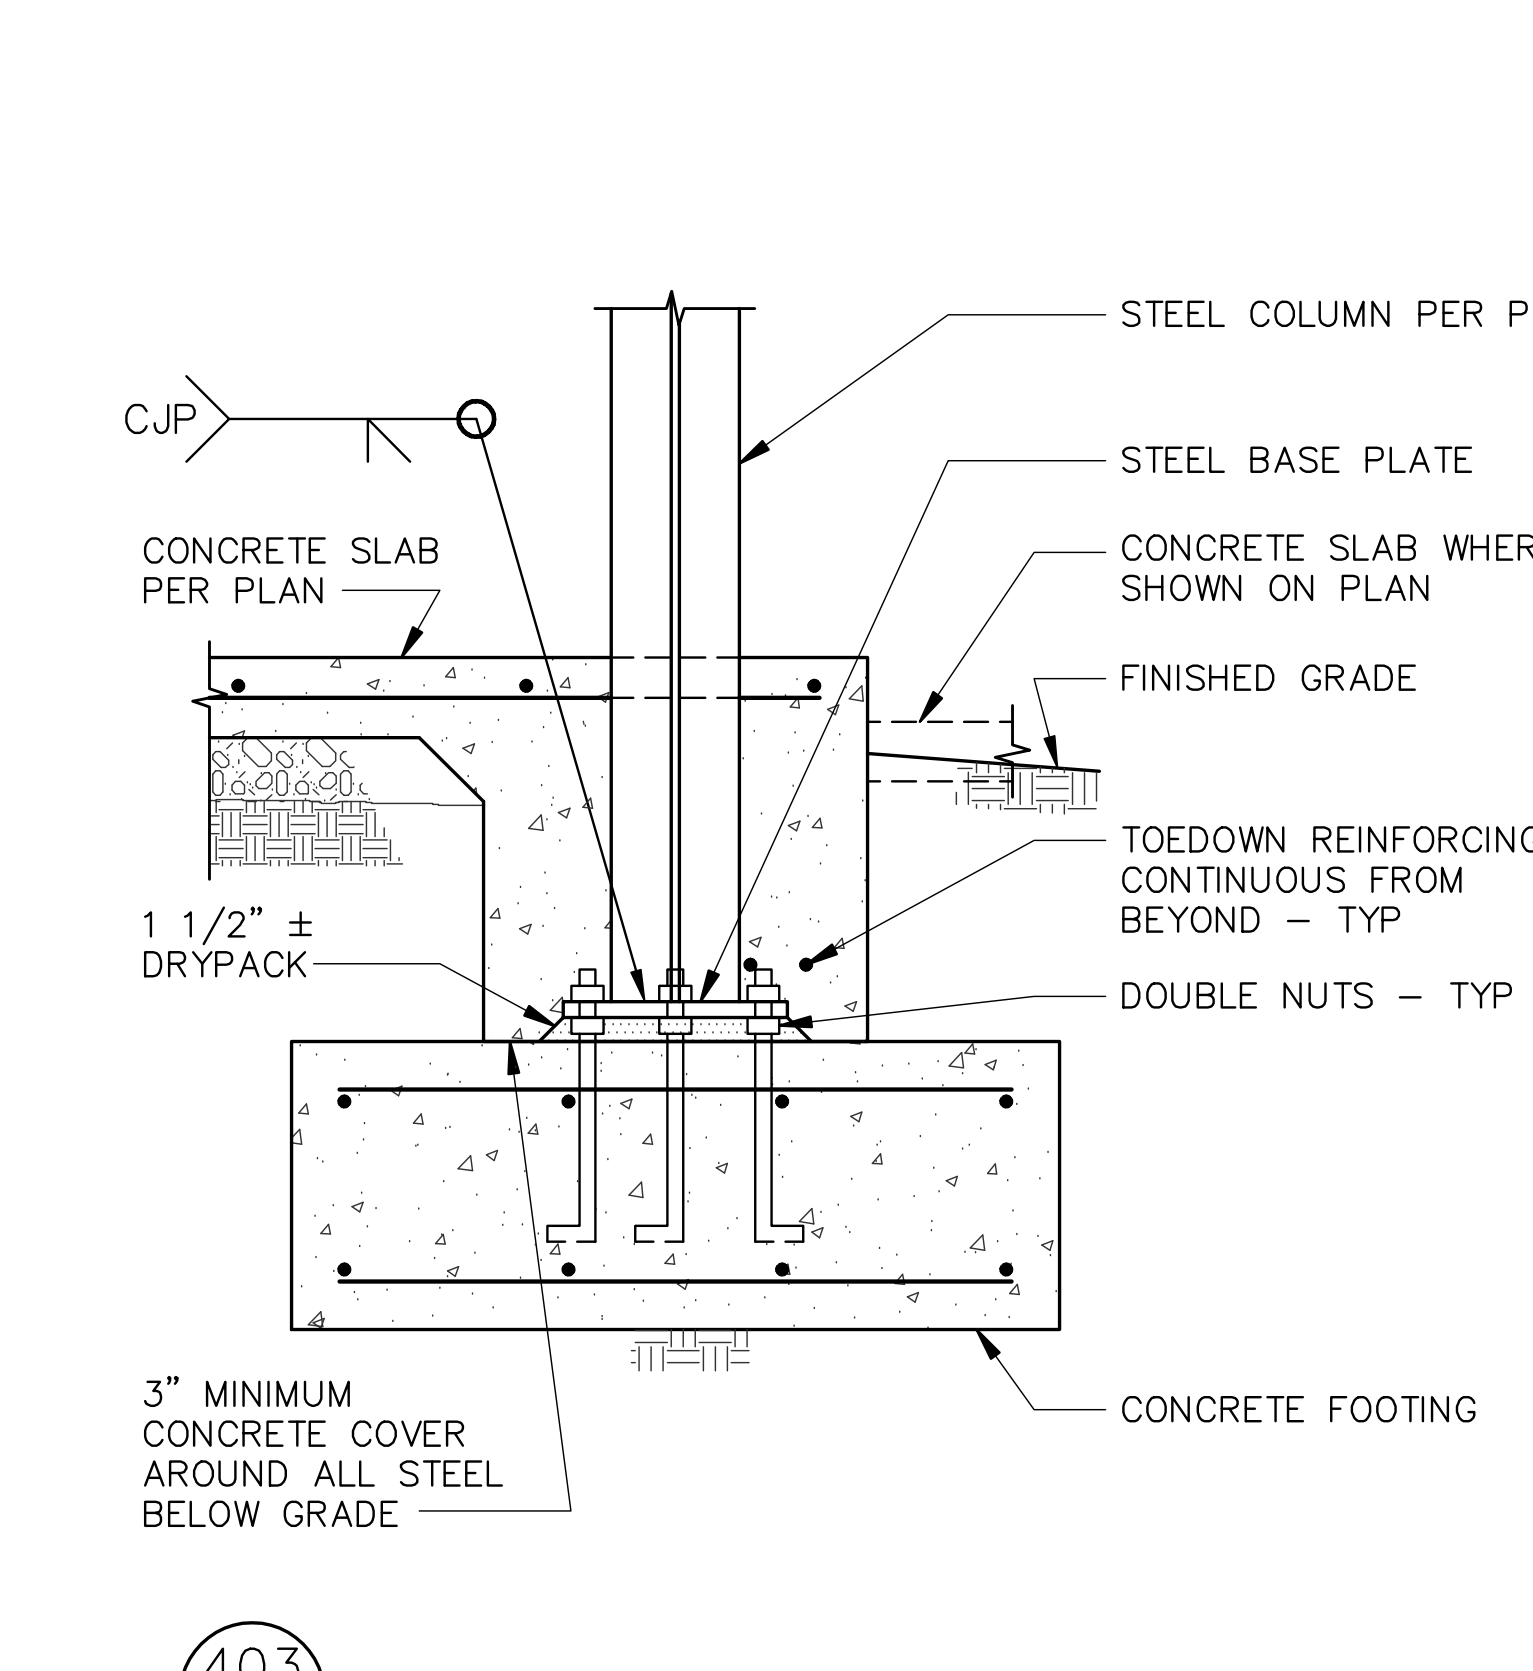
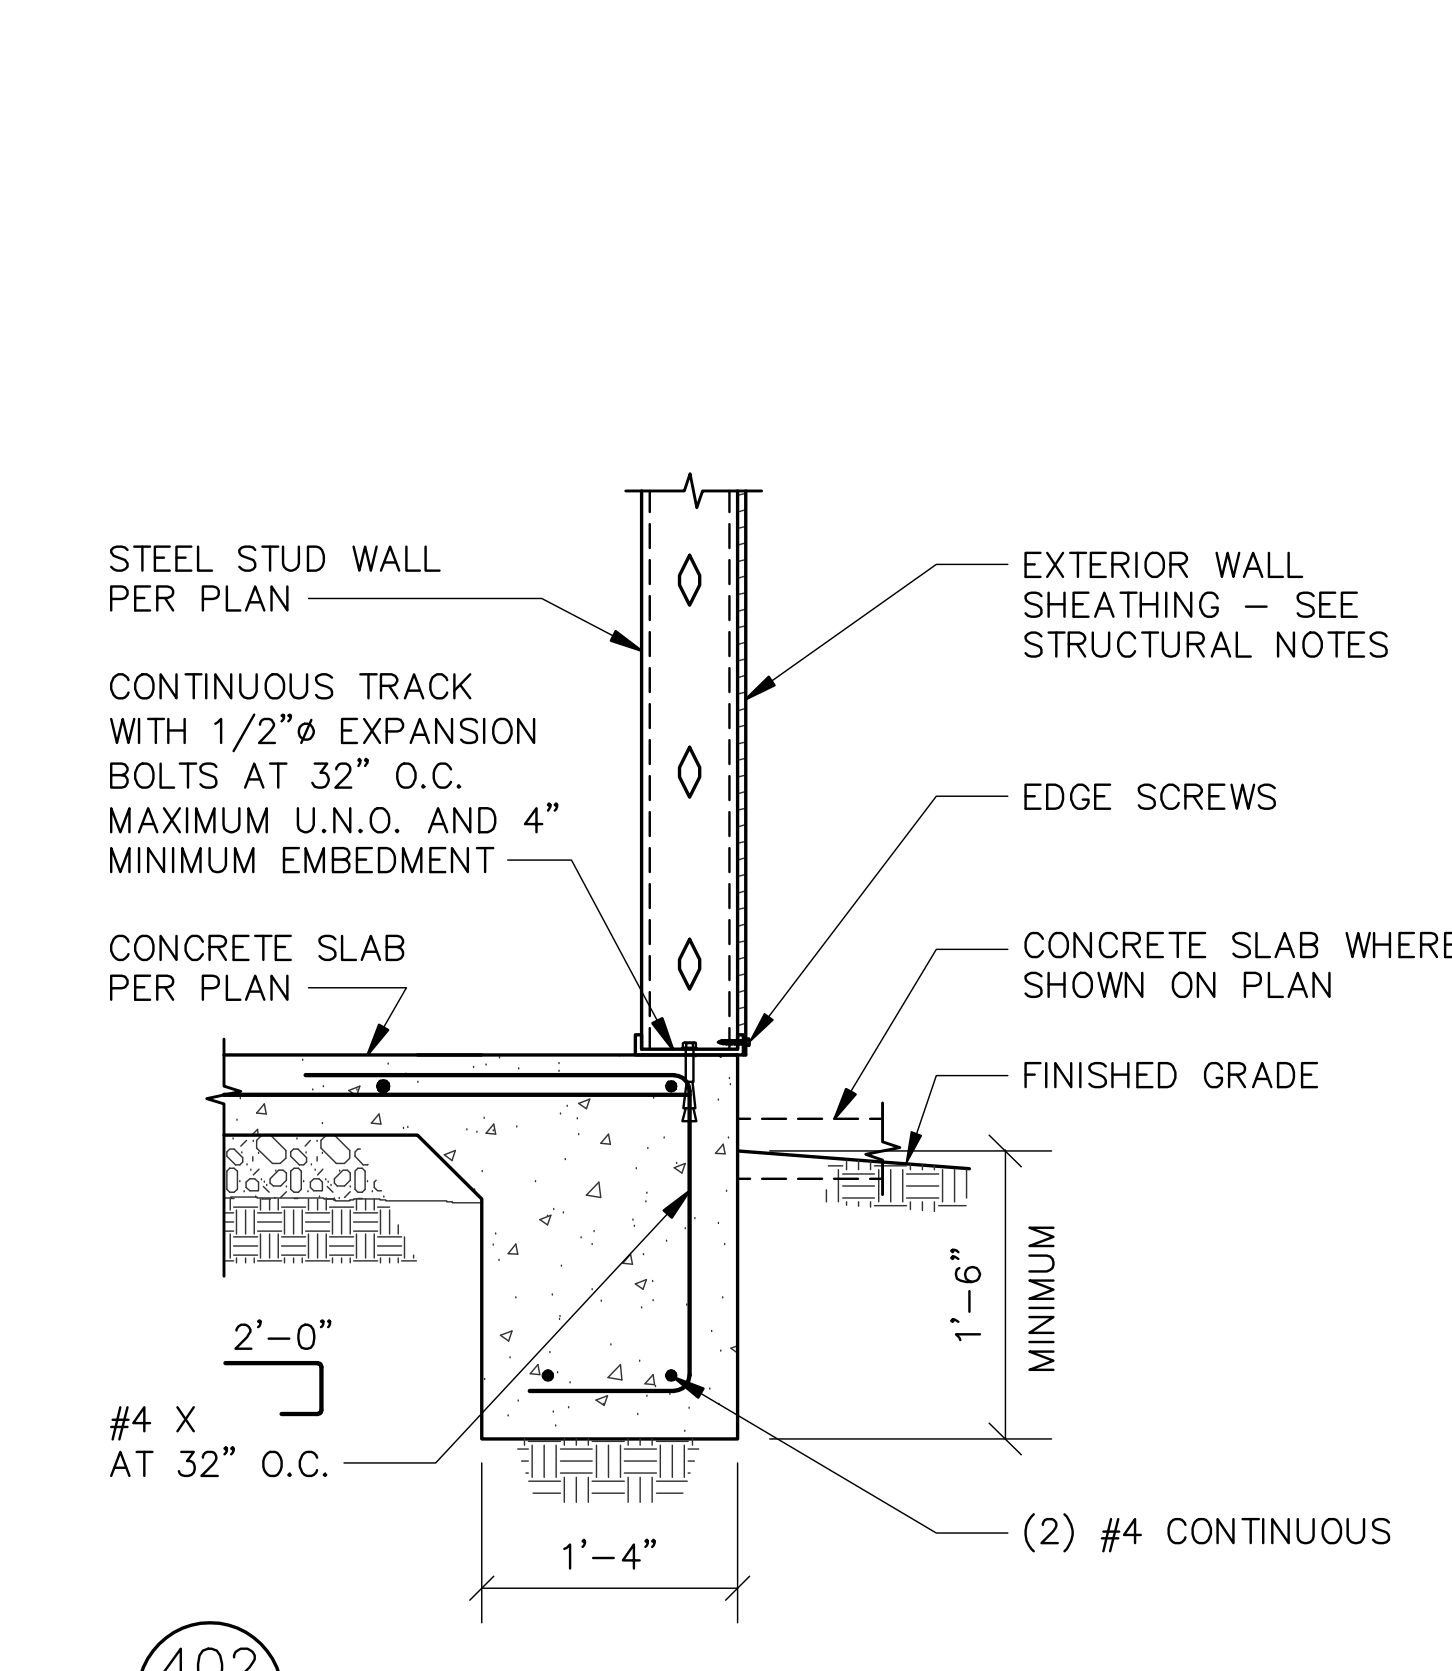


three inches = one foot
one and one-half inch = one foot
one inch = one foot
three-quarters inch = one foot
one-half inch = one foot
three-eighths inch = one foot
one-quarter inch = one foot
one-eighth inch = one foot

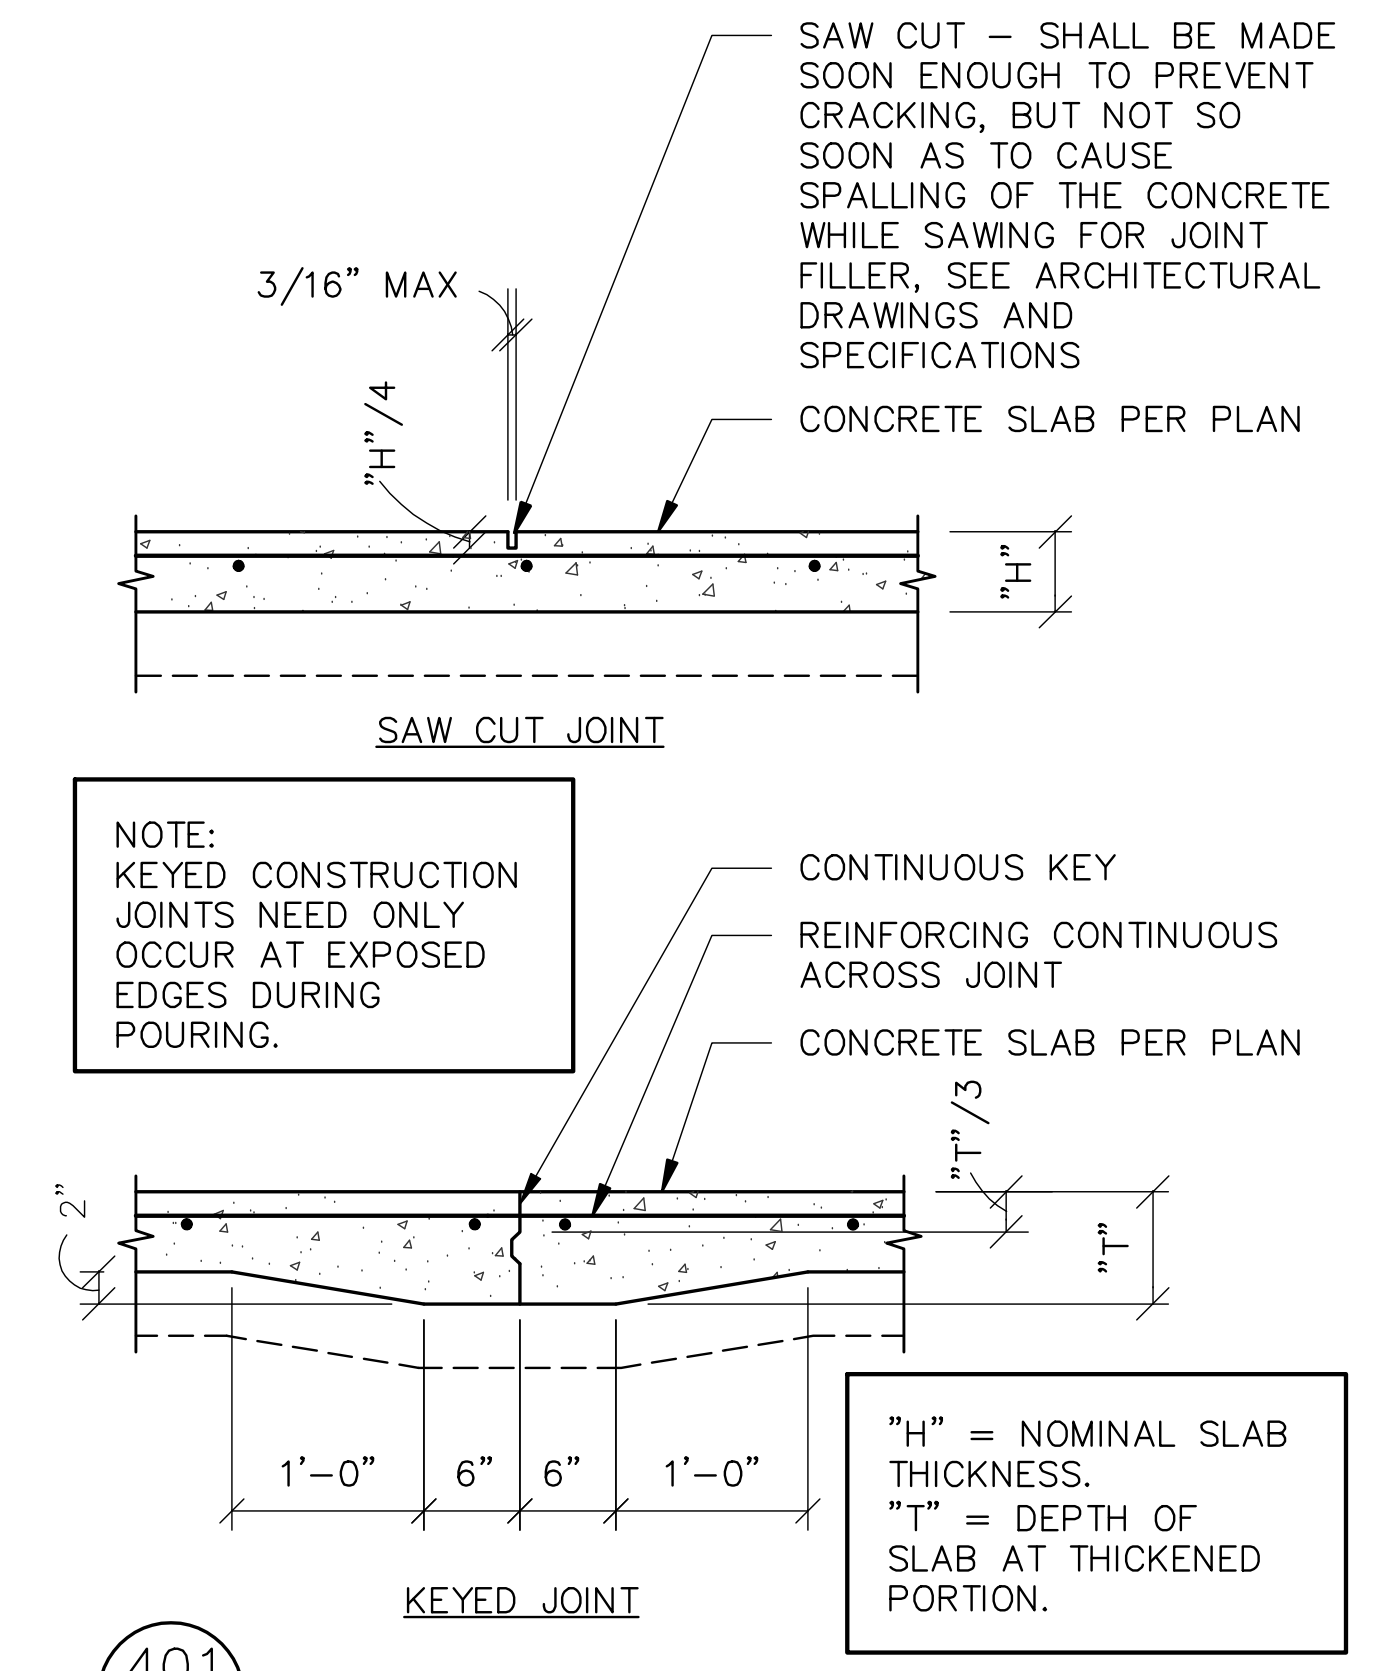


RODERICK ENGINEERING LLC.

GREG S. BRODERICK
7/15/2011

BRODERICK ENGINEERING LLC.
6839 E. REMBRANT AVE., SUITE 124
MESA, AZ 85212
PH 480-926-6333
FAX 480-926-3999
B.E. JOB NO. 10105

6350 N. CAMINO DE LA TIERRA, SUITE 140
TUCSON, AZ 85741
PH 520-887-9416
FAX 520-887-9486

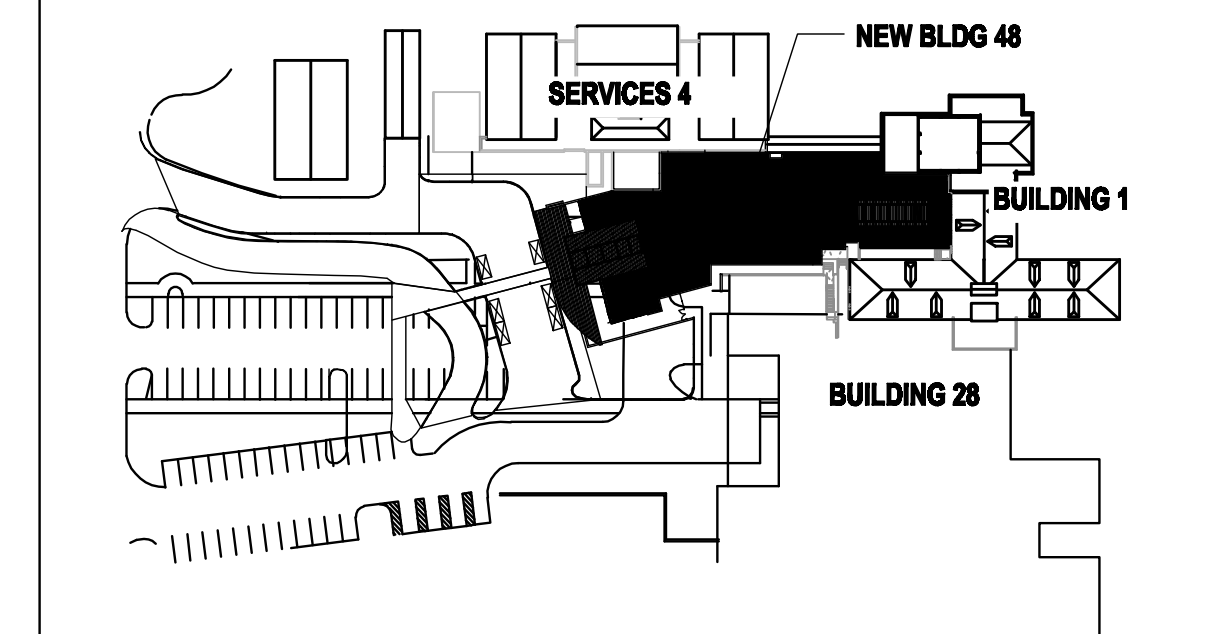

FOUNDATION DETAILS

KEY PLAN

Department of Veterans Affairs

ARCHITECT OF RECORD:

SBBL Architecture + Planning
1001 North Avenue Way #105, Tucson, Arizona 85711
t: 520.820.0255 e: shbl@sbbl.biz

EMERGENCY DEPARTMENT

AMARILLO VA HEALTH CARE SYSTEM
AMARILLO, TEXAS

Approved: VA Area Proj. Mgr.

V.A. PROJECT NO: VA288-P-0188
SBBL PROJECT NO: 0110.00.0
DRAWN BY: JG
CHECKED BY: GSB
DATE: 07/15/2011

△	Date	Revision

Approved: Med. Ctr. Director

Approved: Asst. Admin Engineering Service

Approved: Asst. VA Medical Director

Approved: Chief of Facilities

Approved: Chief of Engineering

Approved: Chief of Projects

48-SS8

CAD FILE #