


3-D VIEWS FOR DIAGRAMMATIC PURPOSES ONLY

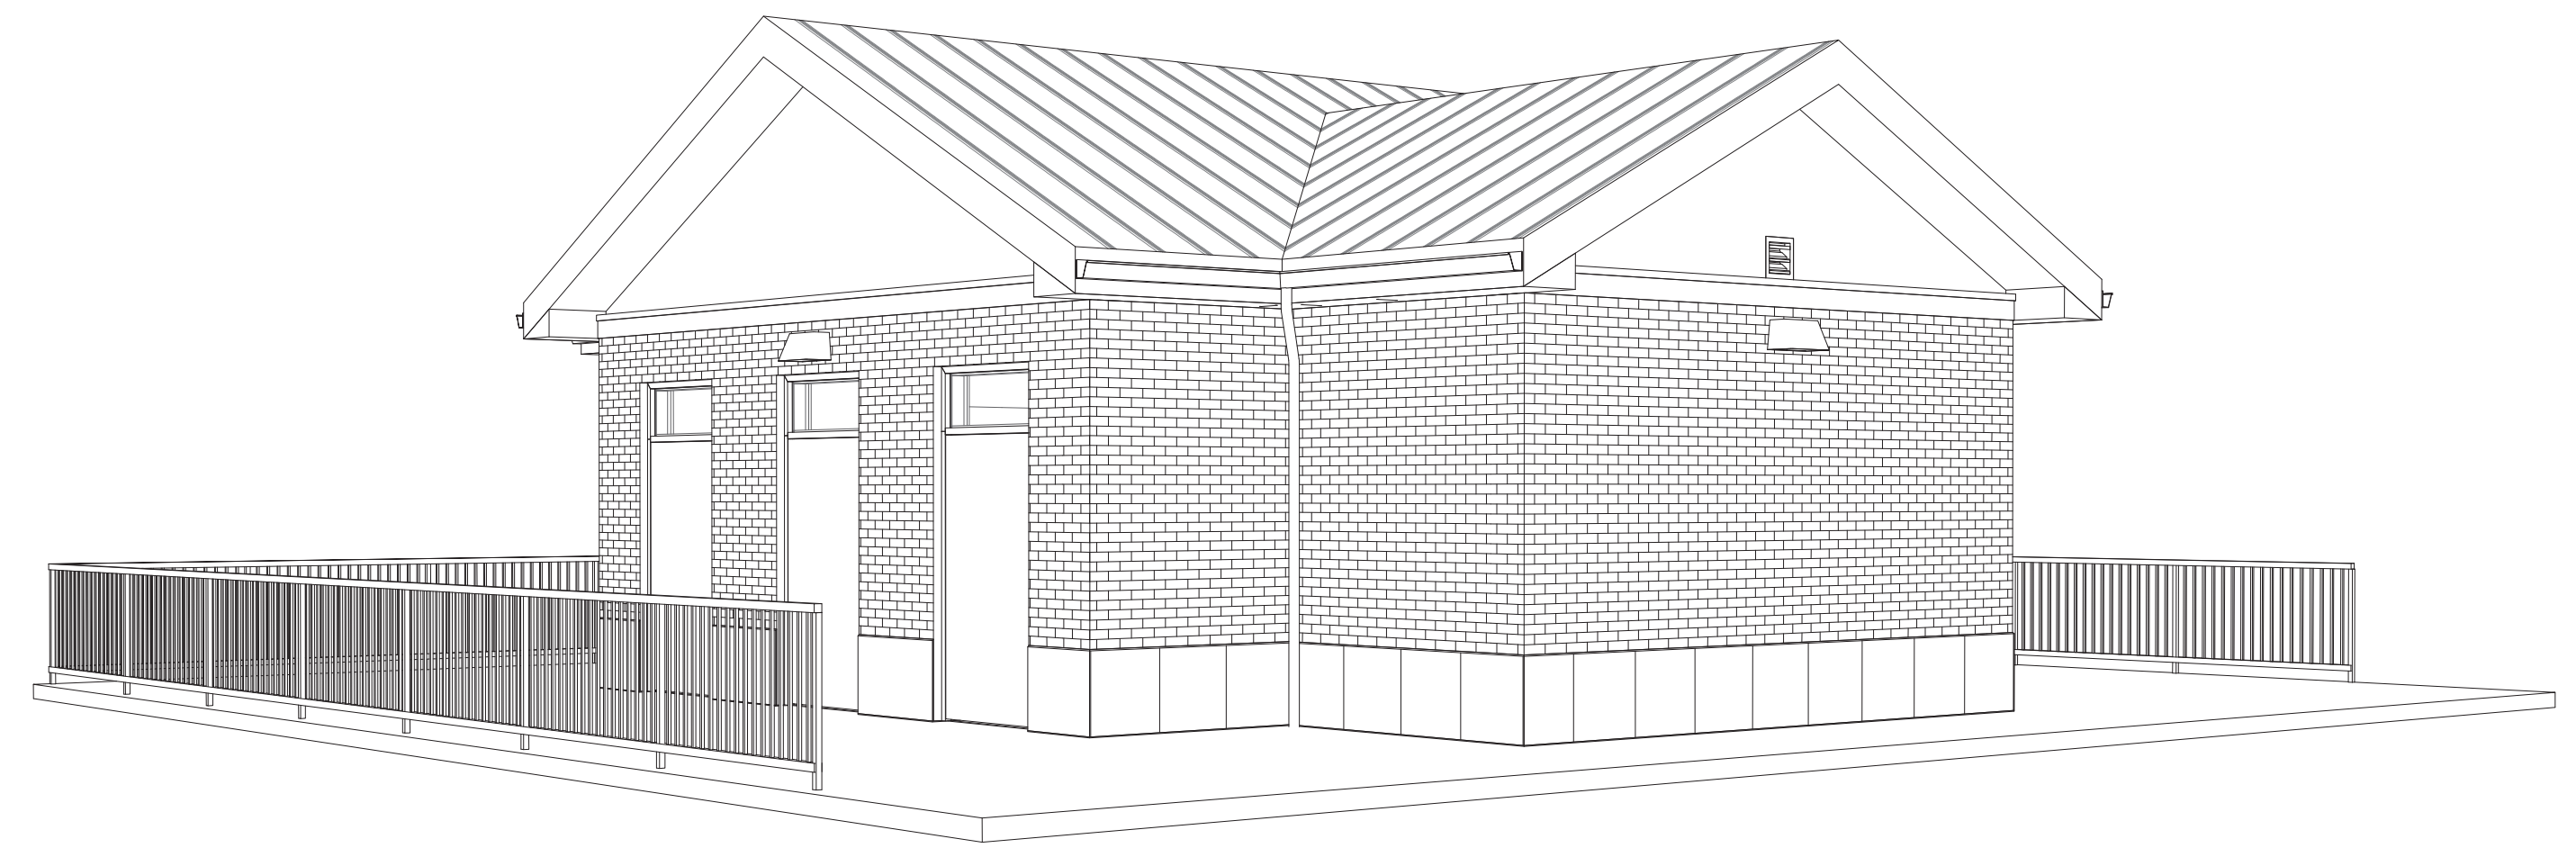


1  
A901  
3D View From South  
SCALE:



2  
A901  
3D View from Southeast  
SCALE:



3  
A901  
3D View from Northwest  
SCALE:

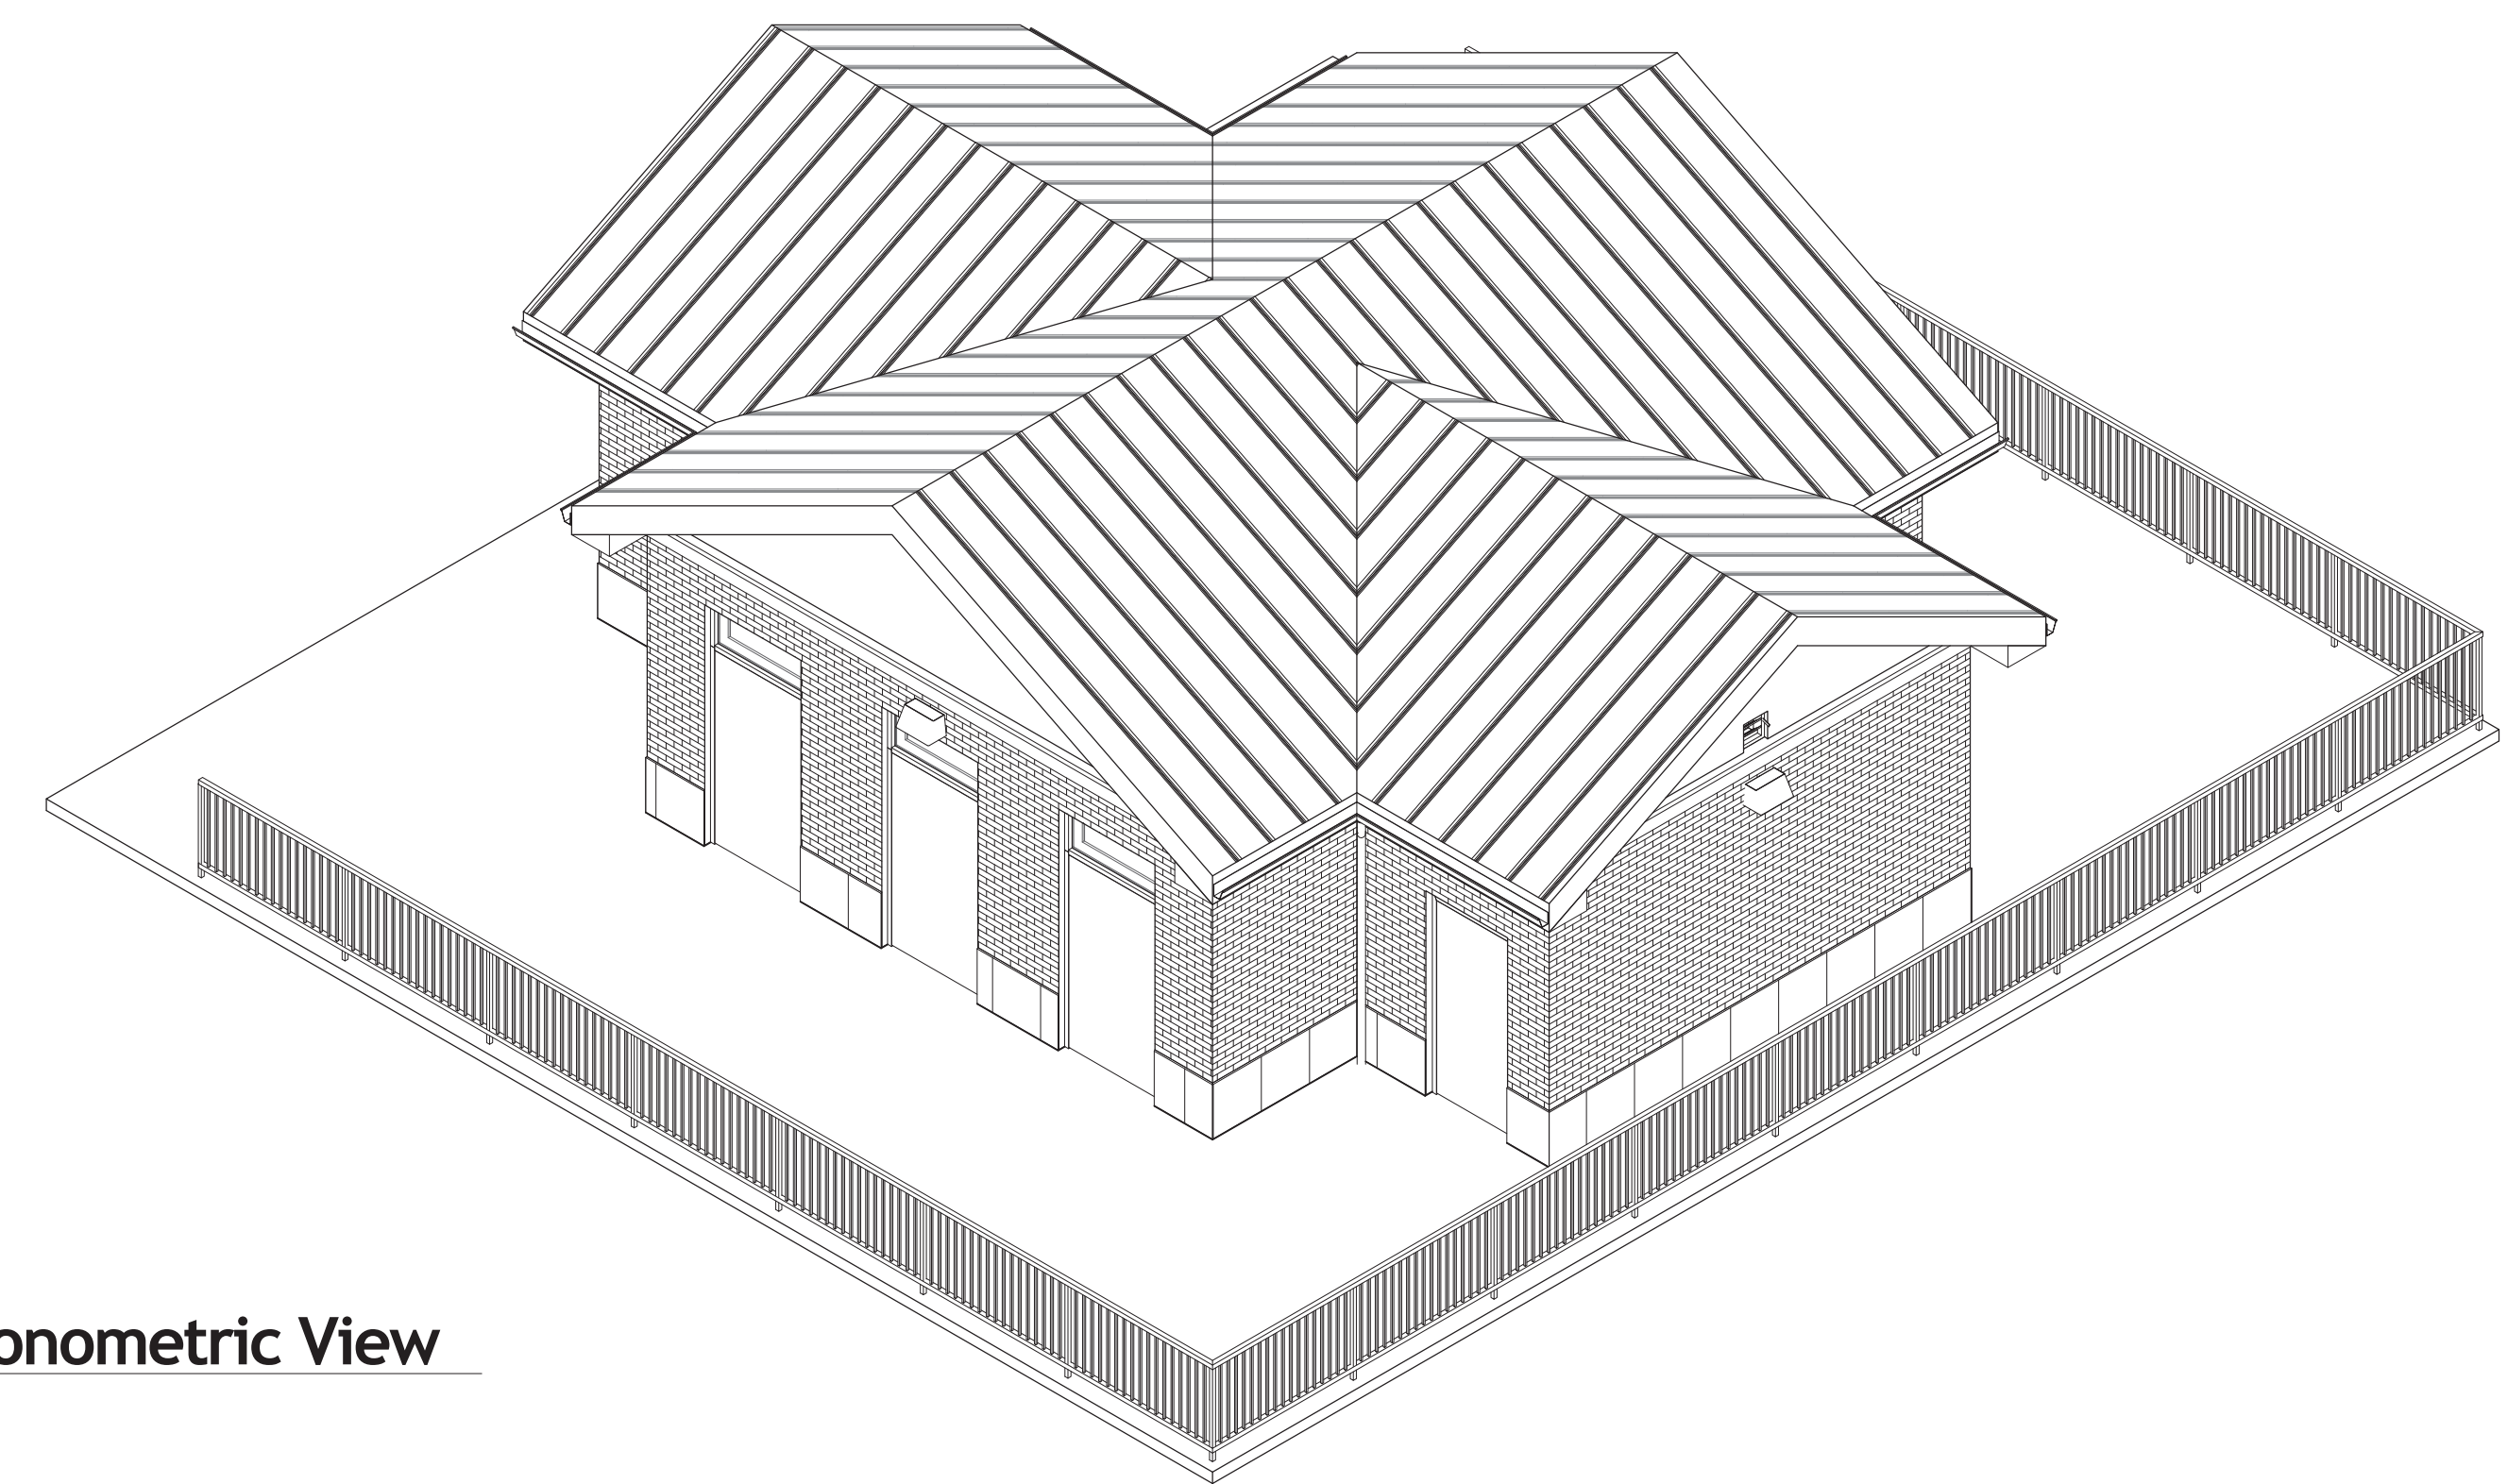


4  
A901  
Axonometric View  
SCALE:

three inches = one foot  
one and one-half inches = one foot  
one inch = one foot  
three-quarters inch = one foot  
one-half inch = one foot  
three-eighths inch = one foot  
one-quarter inch = one foot  
one-eighth inch = one foot

Revisions	Date

Consultants:

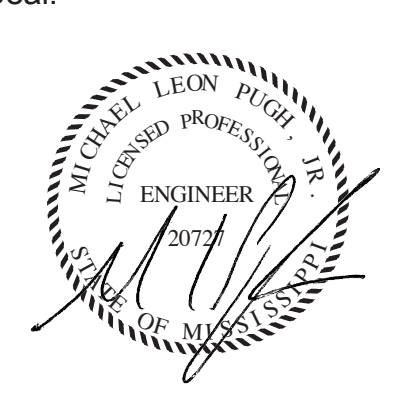Seal:  


A/E:  
  
**ROYAL ENGINEERS & CONSULTANTS, LLC**  
 4298 ELYSIAN FIELDS AVENUE  
 NEW ORLEANS, LOUISIANA 70122  
 www.royalengineering.net

Approved:  
 PROGRAM MANAGER, PROJECTS \_\_\_\_\_  
 SAFETY/INDUSTRIAL HYGIENE \_\_\_\_\_  
 HEALTH SYSTEM SPECIALIST \_\_\_\_\_  
 MAINTENANCE SUPERVISOR \_\_\_\_\_  
 MAINTENANCE FOREMAN \_\_\_\_\_  
 MAINTENANCE FOREMAN \_\_\_\_\_

Drawing Title  
**3-D VIEWS**  
 Approved: Service Engineer \_\_\_\_\_  
 Approved: Service Director \_\_\_\_\_

Project Title  
**VA Gulf Coast  
 Decontamination Unit**  
 Building Number: XX  
 Checked: MP  
 Drawn: IP  
 Location: VAMC BILOXI, MS

Date: 6/30/2015 4:24:00 PM  
 Project No.: 520-13-136  
 DRAWING NO.: **A901**  
 Dwg. of \_\_\_\_\_

**FOR CONSTRUCTION**  
  
 Department of Veterans Affairs