



NOTES

①

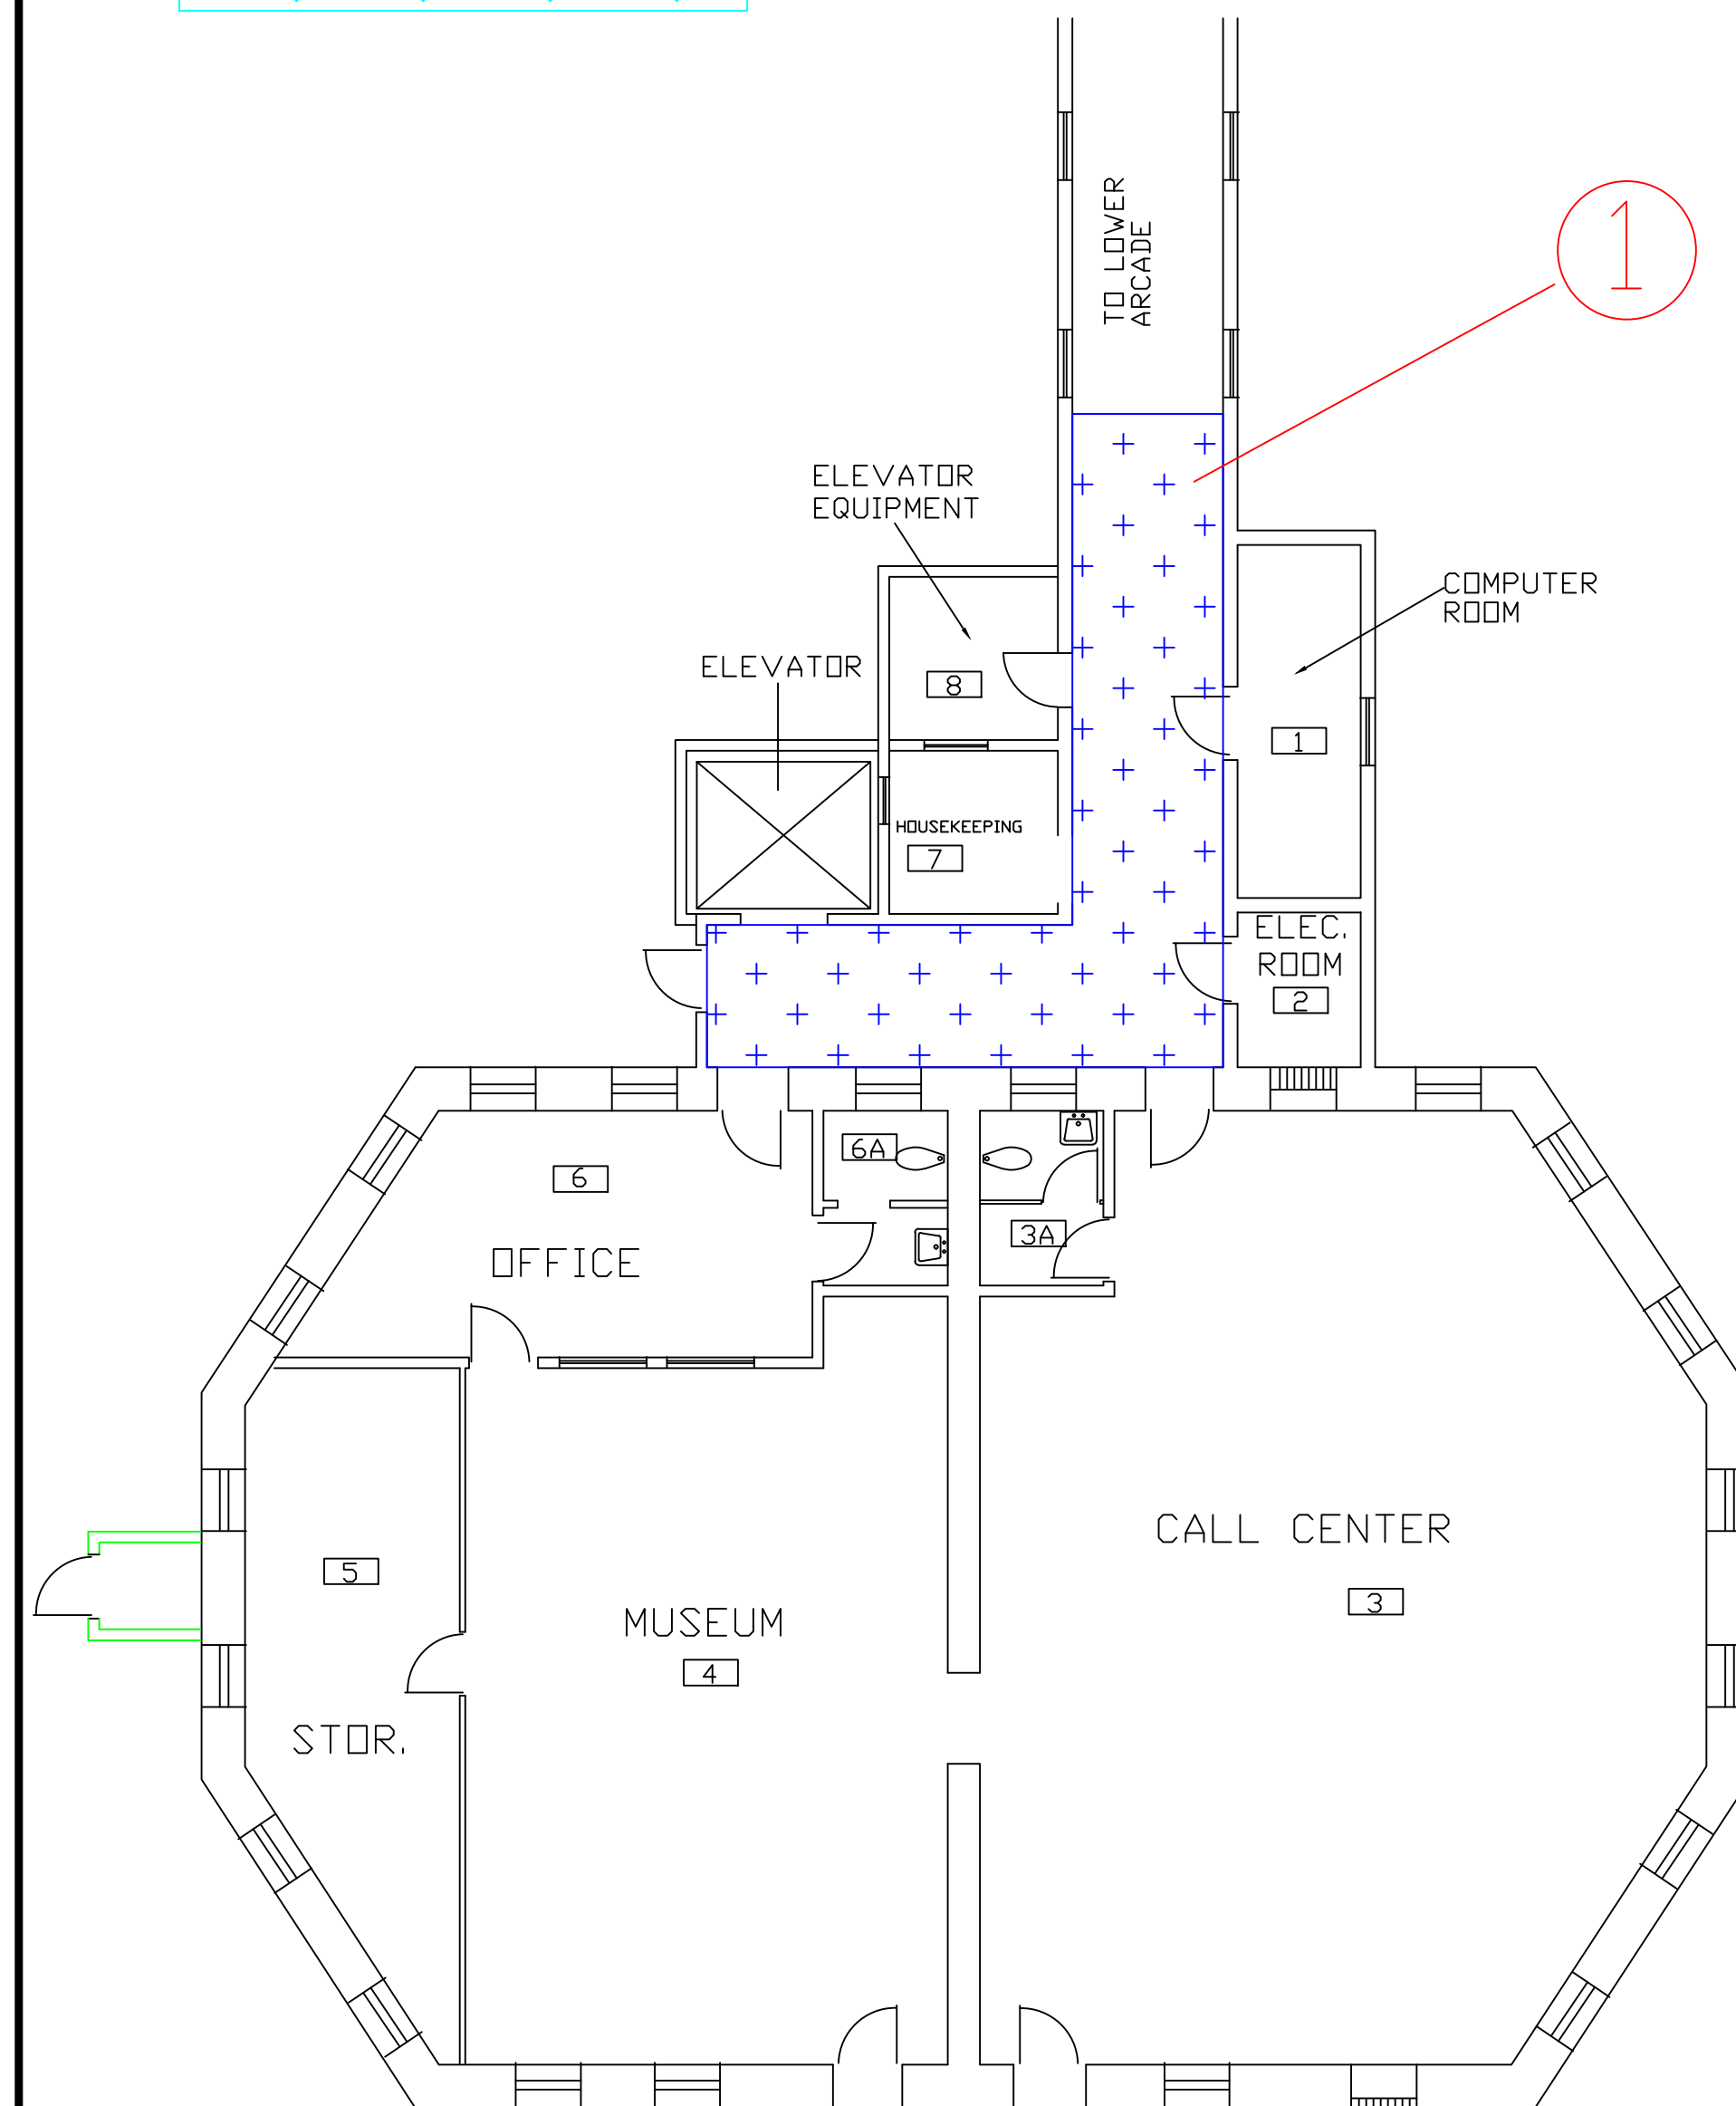




DEMOLITION SHEET

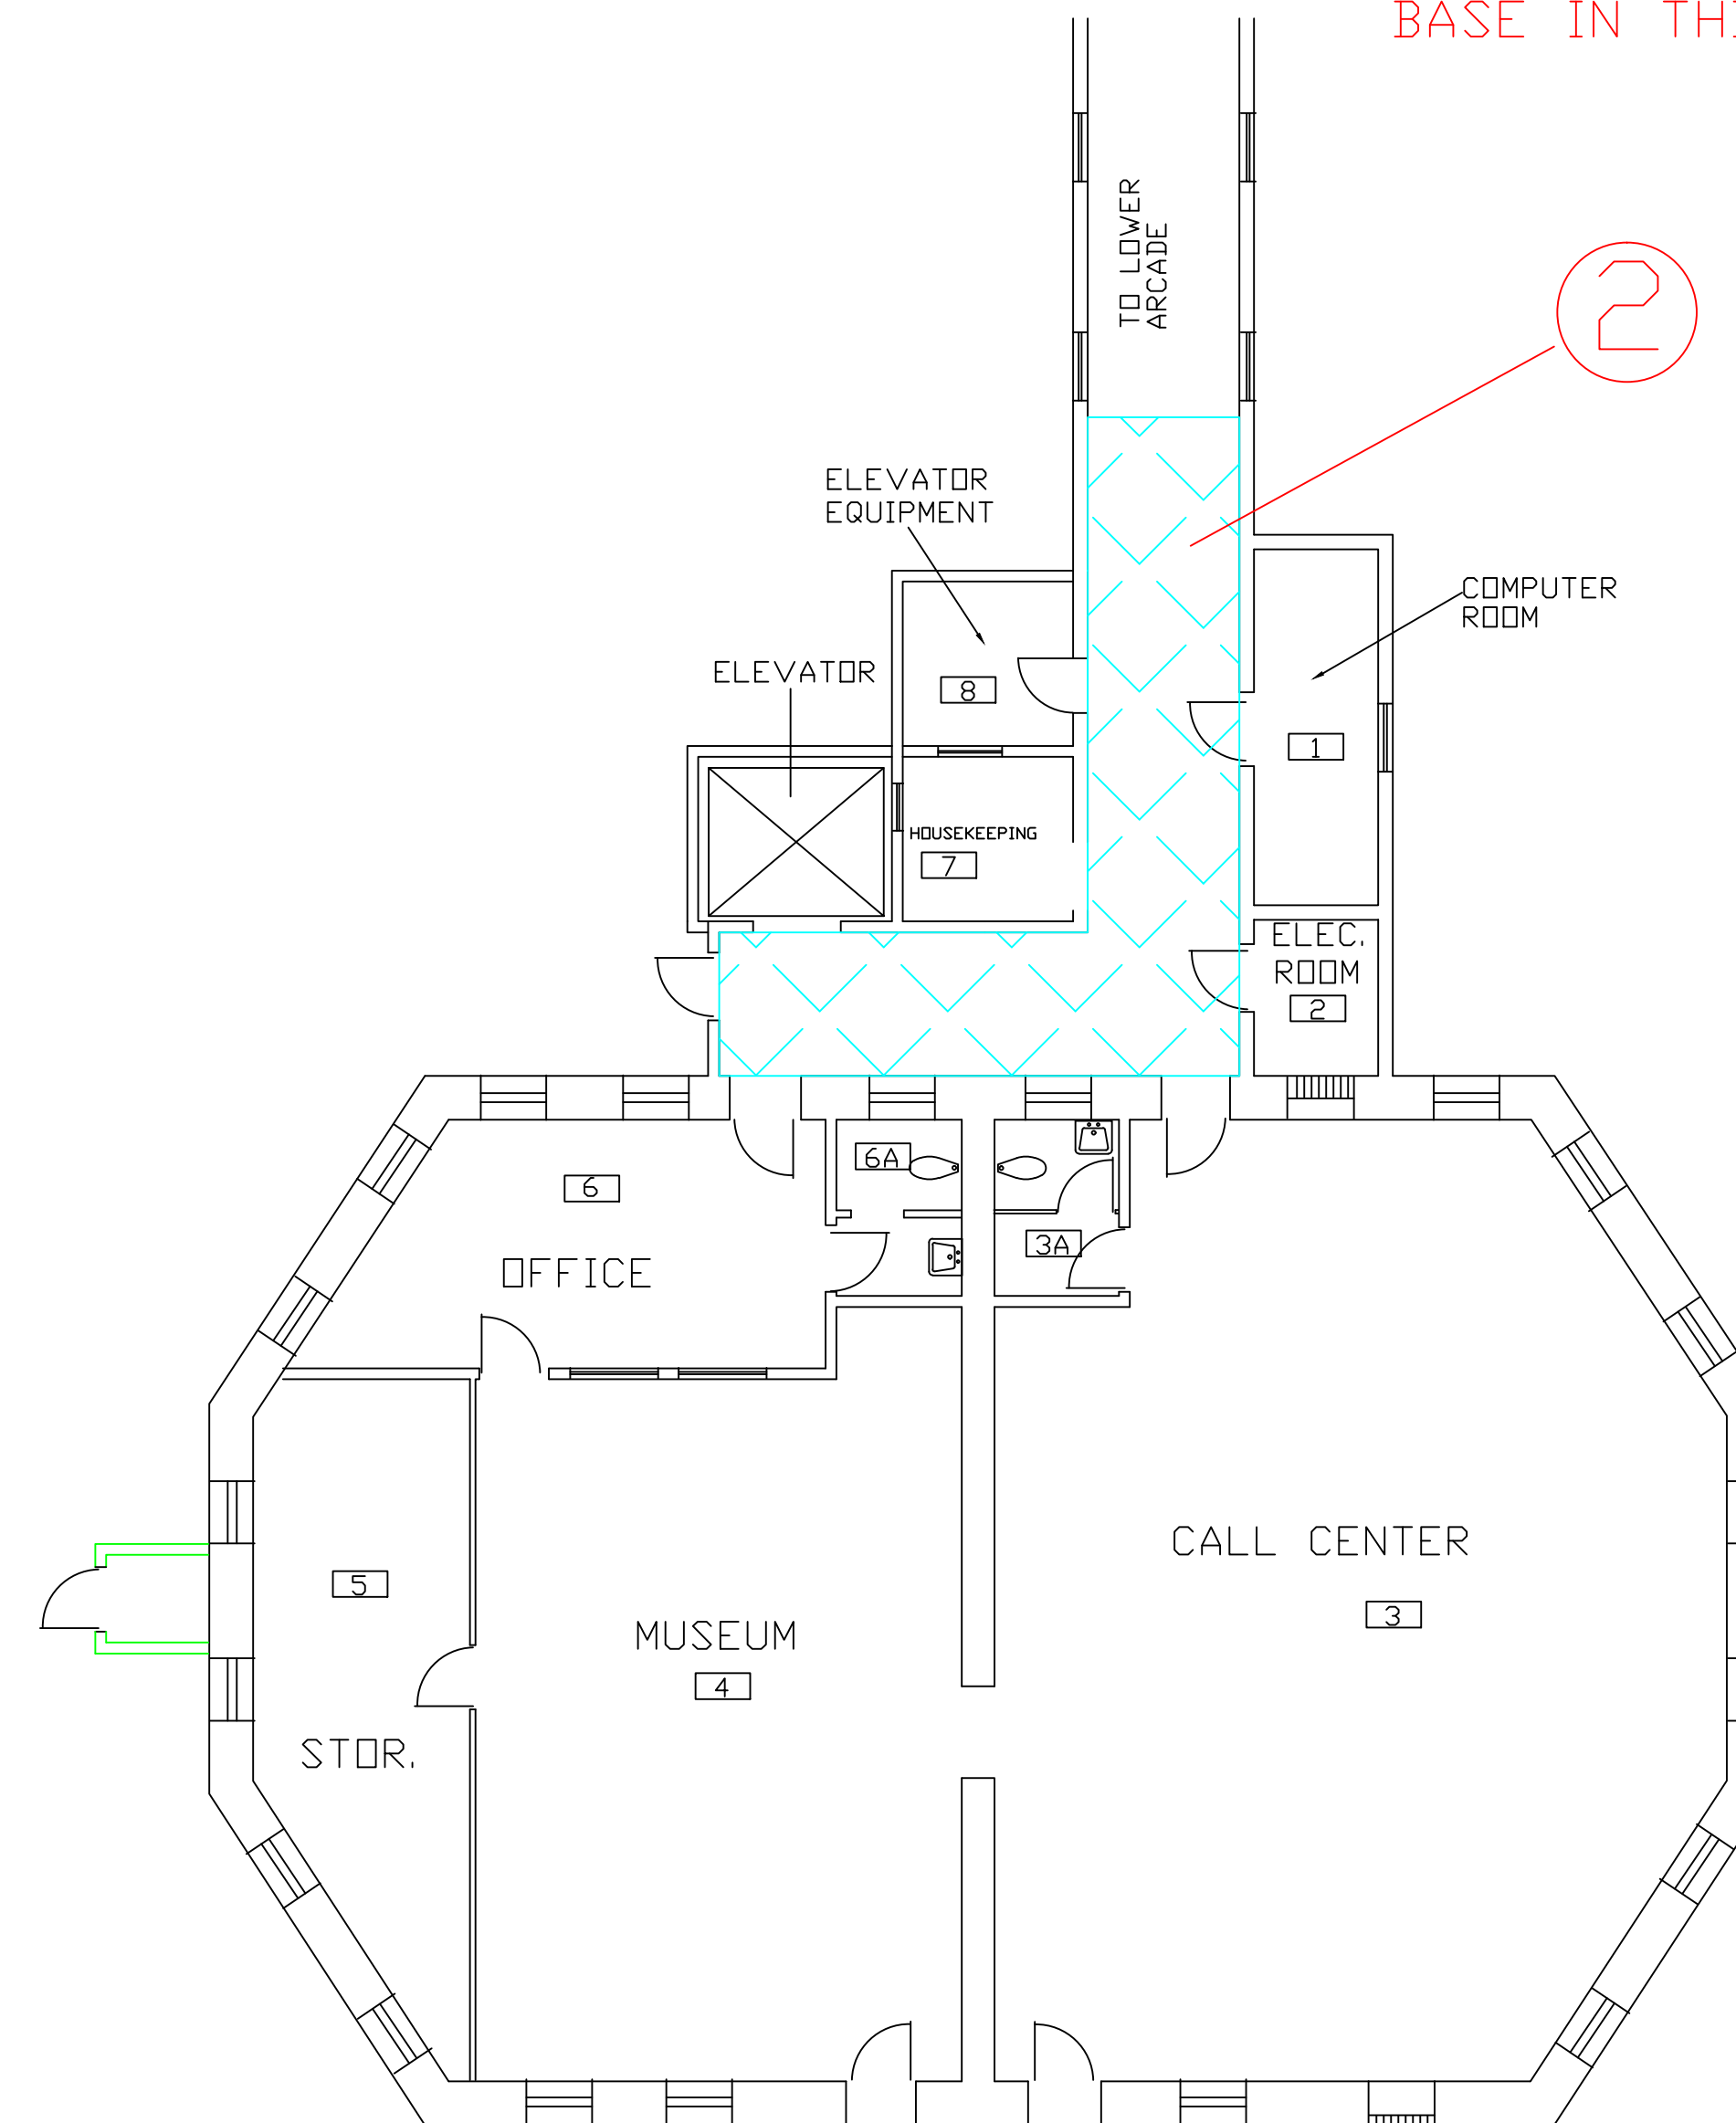- 2



NEW WORK

				 TRUE NORTH				Drawing Title BUILDING 11		Project Title REPLACE FLOORING PHASE 1		Project No. 568-12-201 Building Number 11		Office of Facilities Management  Department of Veterans Affairs	
				 PLAN NORTH				Approved: Division Chief		Location V.A. MEDICAL CENTER HOT SPRINGS, SD		DRAWING NO. A9			
REVISIONS DATE						Drawing Scale 1/8" = 1'		Approved: Service Director		Date 11/25/2011 Checked DS Drawn DS		Dwg. 10 Of 11			