



LEGEND

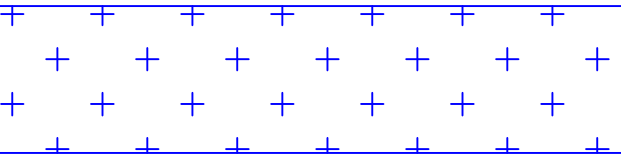

EXISTING ASBESTOS SHEET FLOORING  
TO BE ABATED.

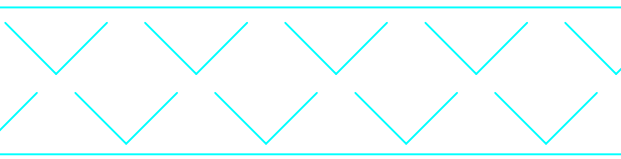


NEW TILE FLOORING TO BE INSTALLED  
IN THIS AREA.


DEDUCT ALTERNATE 2

NOTES

- 1. ABATE EXISTING ASBESTOS CONTAINING FLOORING AND MASTIC IN ACCORDANCE WITH SPECIFICATION SECTION 02 82 13.19. REMOVE EXISTING BASE.
- 2. INSTALL NEW TILE FLOORING AND BASE IN THIS AREA.

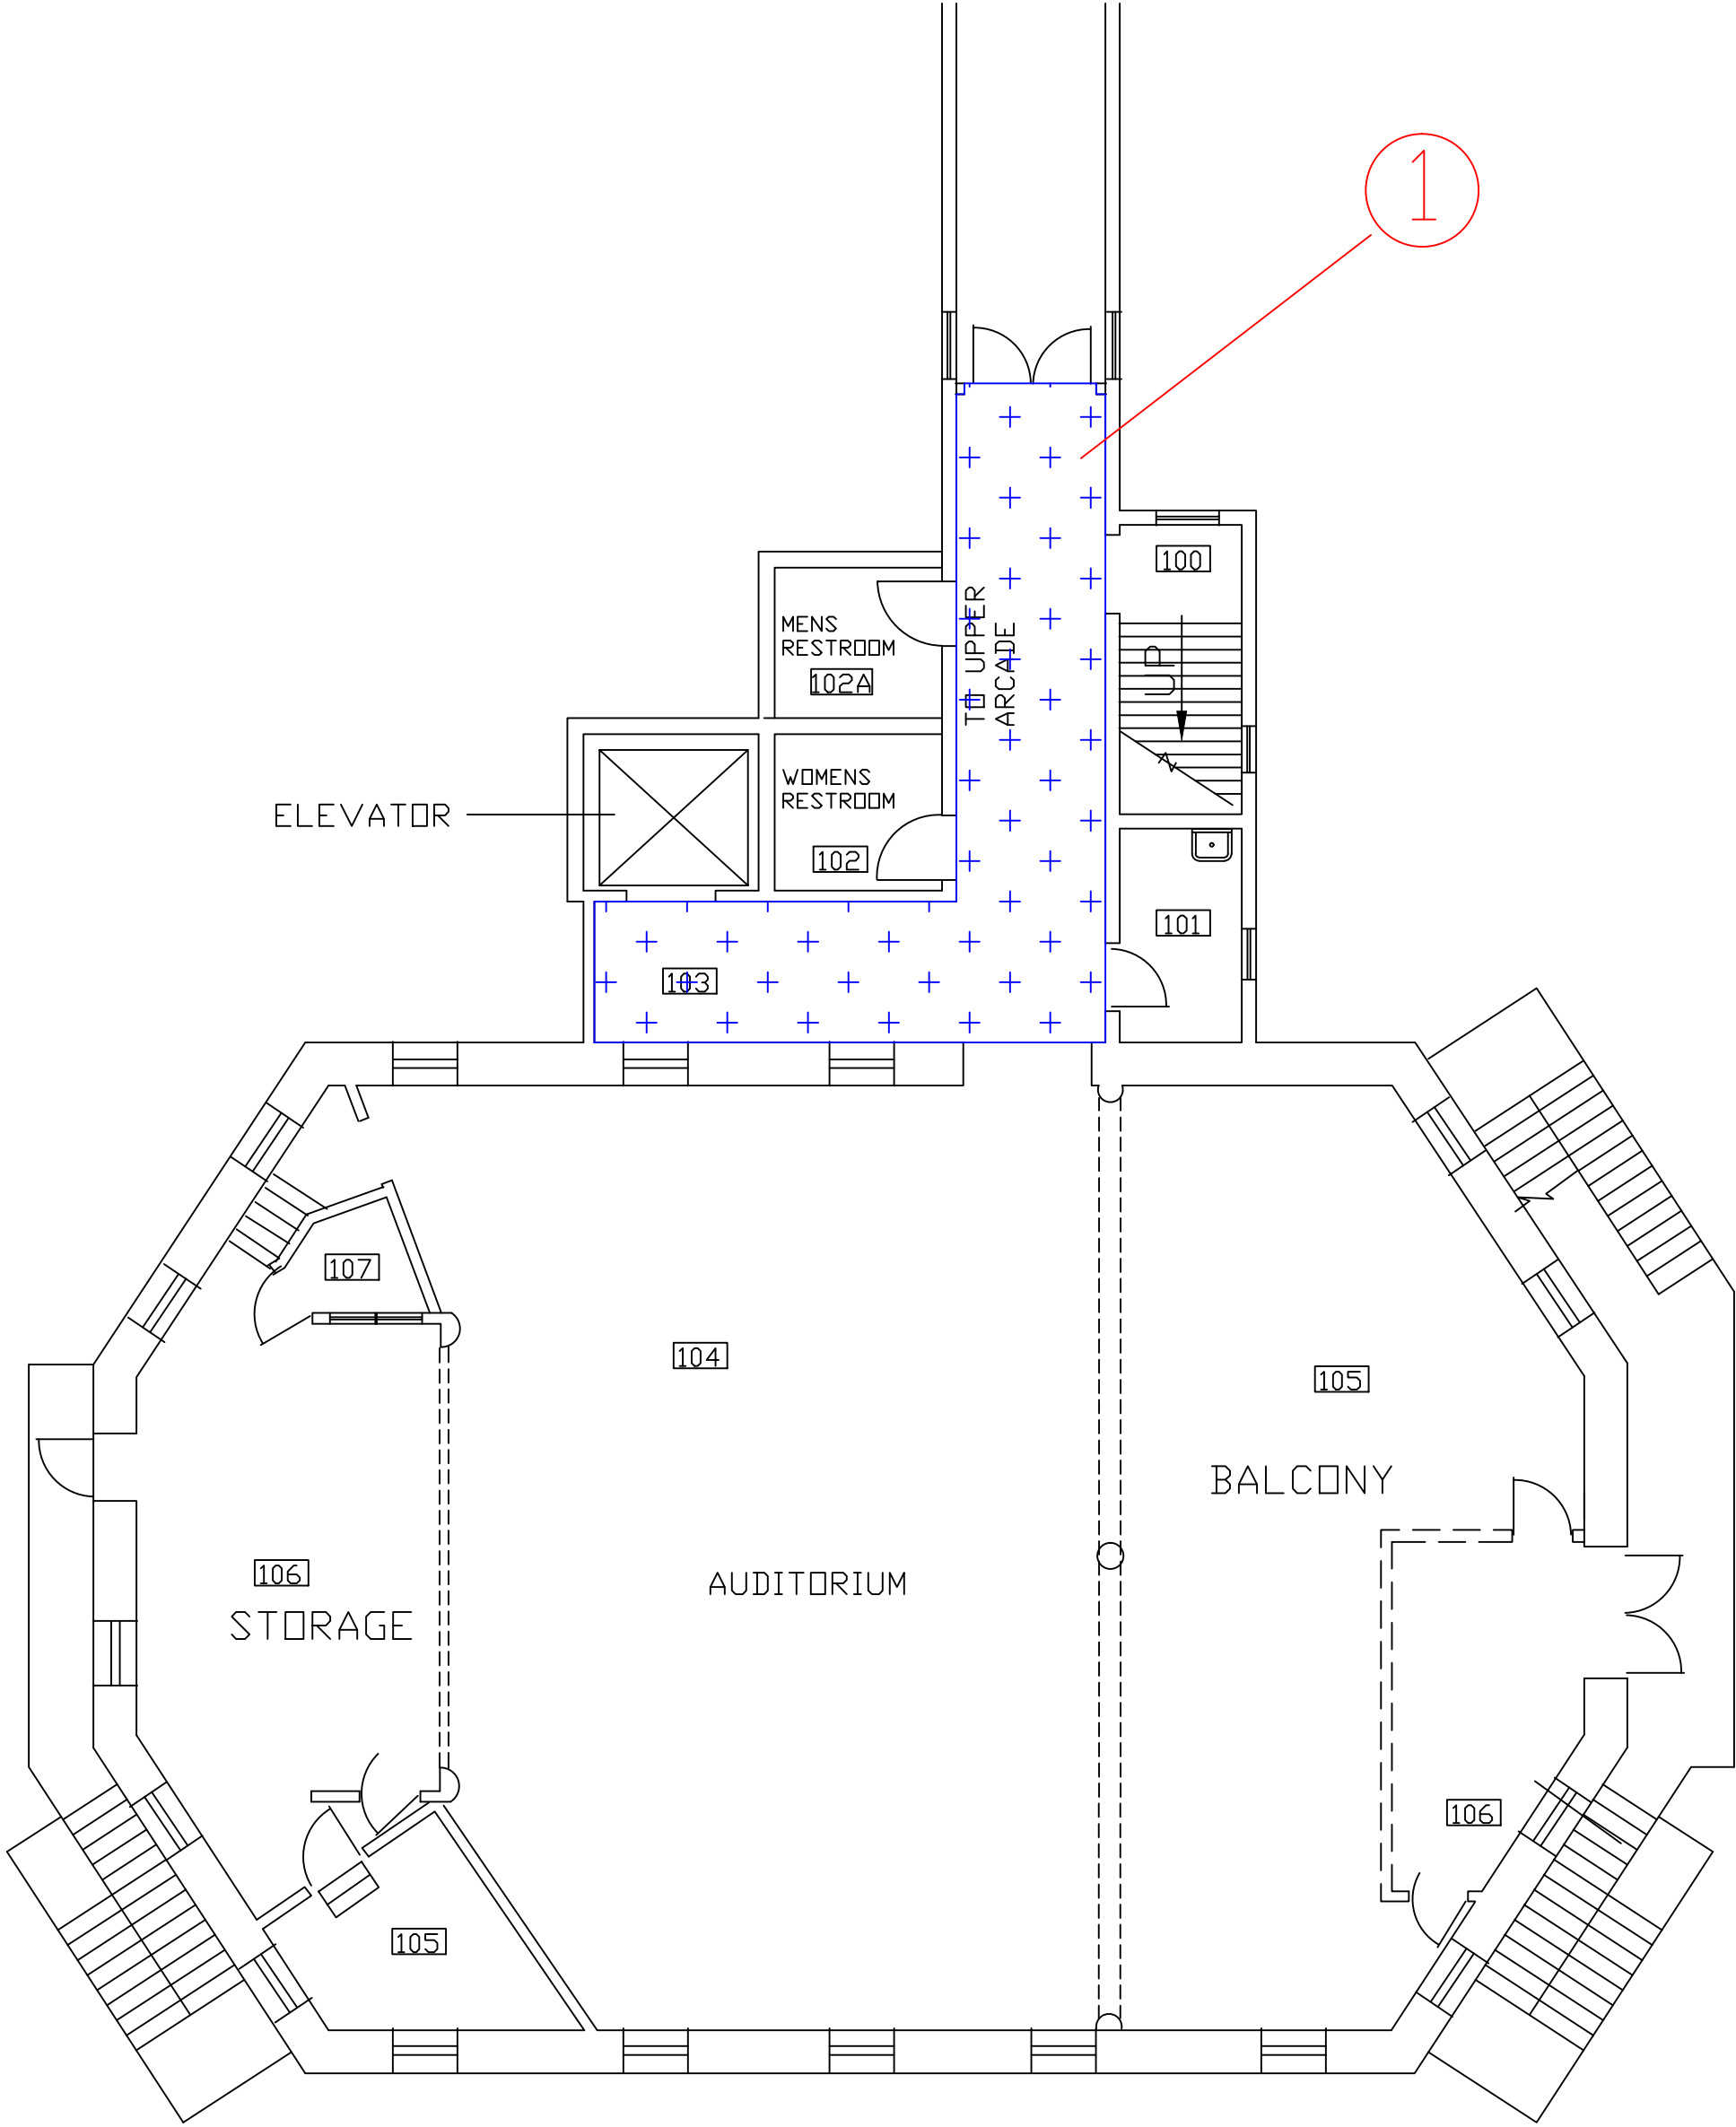

FIRST FLOOR BLDG. #11  
DEMOLITION SHEET

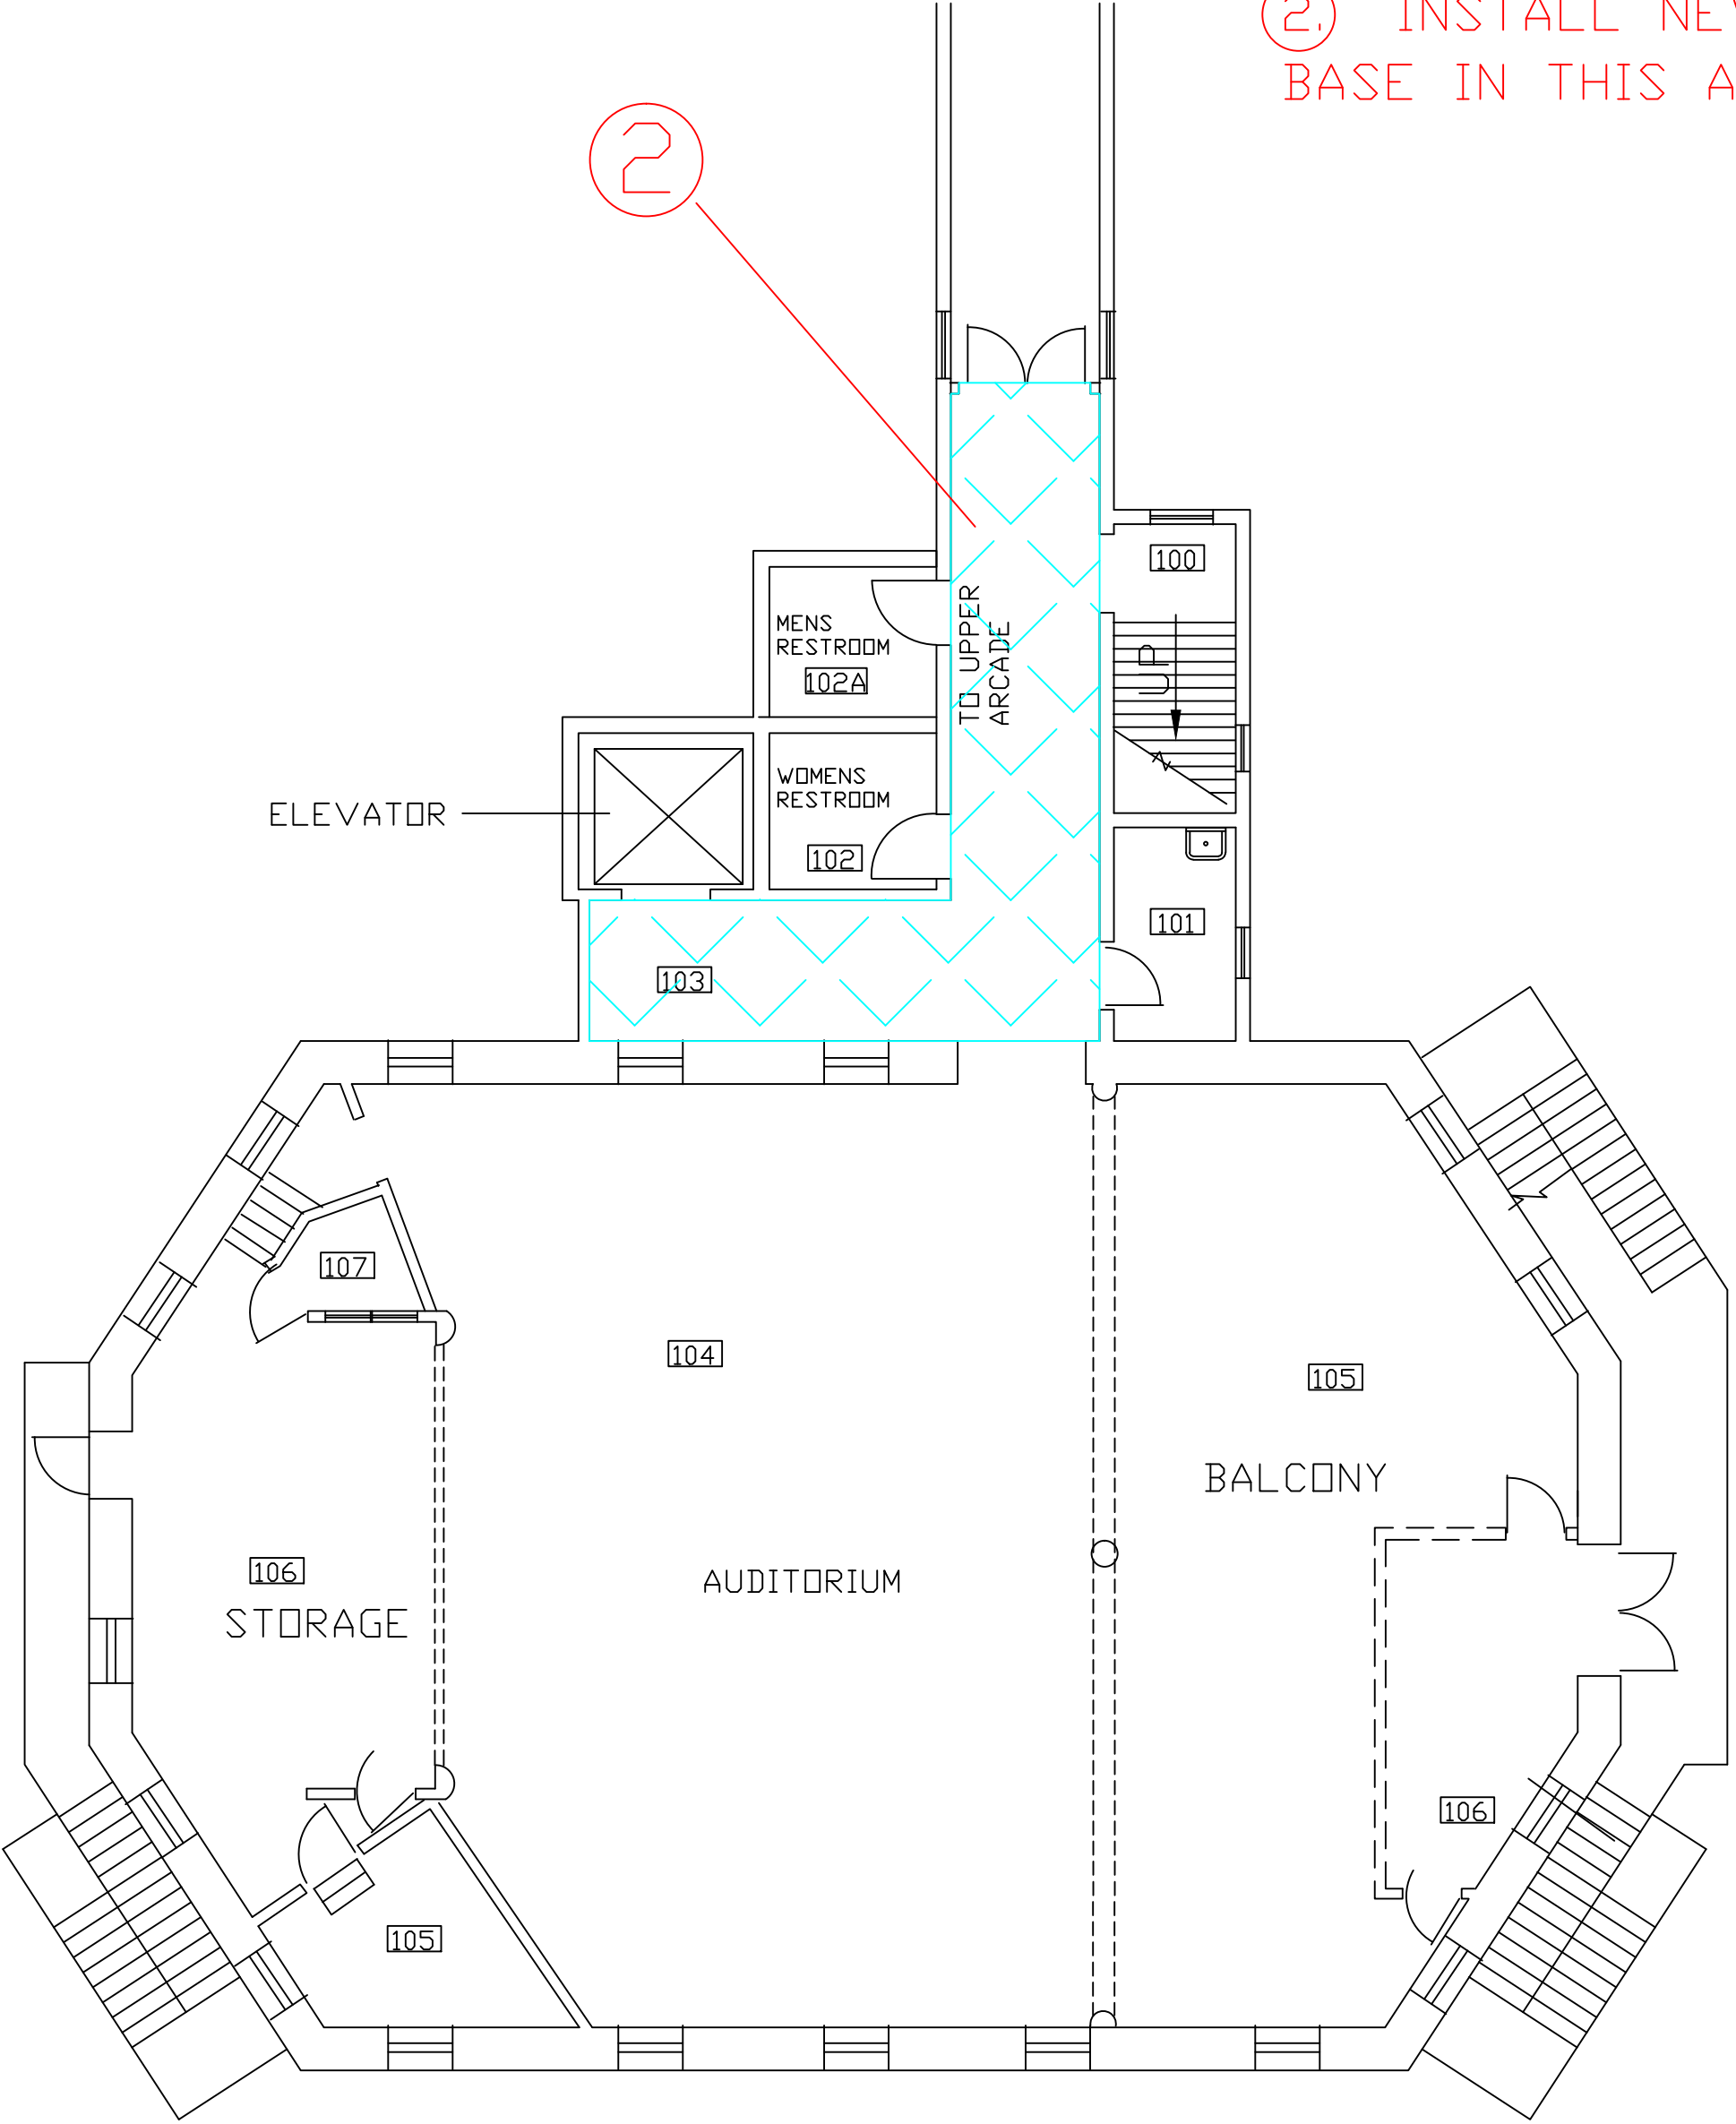

FIRST FLOOR BLDG. #11  
NEW WORK

| REVISIONS | DATE |
|-----------|------|
|           |      |
|           |      |
|  |
|--|
|  |
|  |
|  |
|  |
|  |
|  |
|  |
|  |
|  |
|  |

TRUE NORTH

PLAN NORTH

|                            |
|----------------------------|
| Drawing Scale<br>1/8" = 1' |
| Plot Scale<br>1/8" = 1'    |

|                                     |
|-------------------------------------|
| Drawing Title<br><b>BUILDING 11</b> |
| Approved: Division Chief            |
| Approved: Service Director          |

|  |
|--|
| Project Title<br><b>REPLACE FLOORING<br/>PHASE 1</b> |
| Location<br>V.A. MEDICAL CENTER<br>HOT SPRINGS, SD   |
| Date<br>11/25/2011                                   |
| Checked<br>DS  |
| Drawn<br>DS  |

|                           |
|---------------------------|
| Project No.<br>568-12-201 |
| Building Number<br>11     |
| DRAWING NO.<br><b>A10</b> |
| Dwg. 11 of 11             |

Office of  
Facilities  
Management

Department of  
Veterans Affairs